



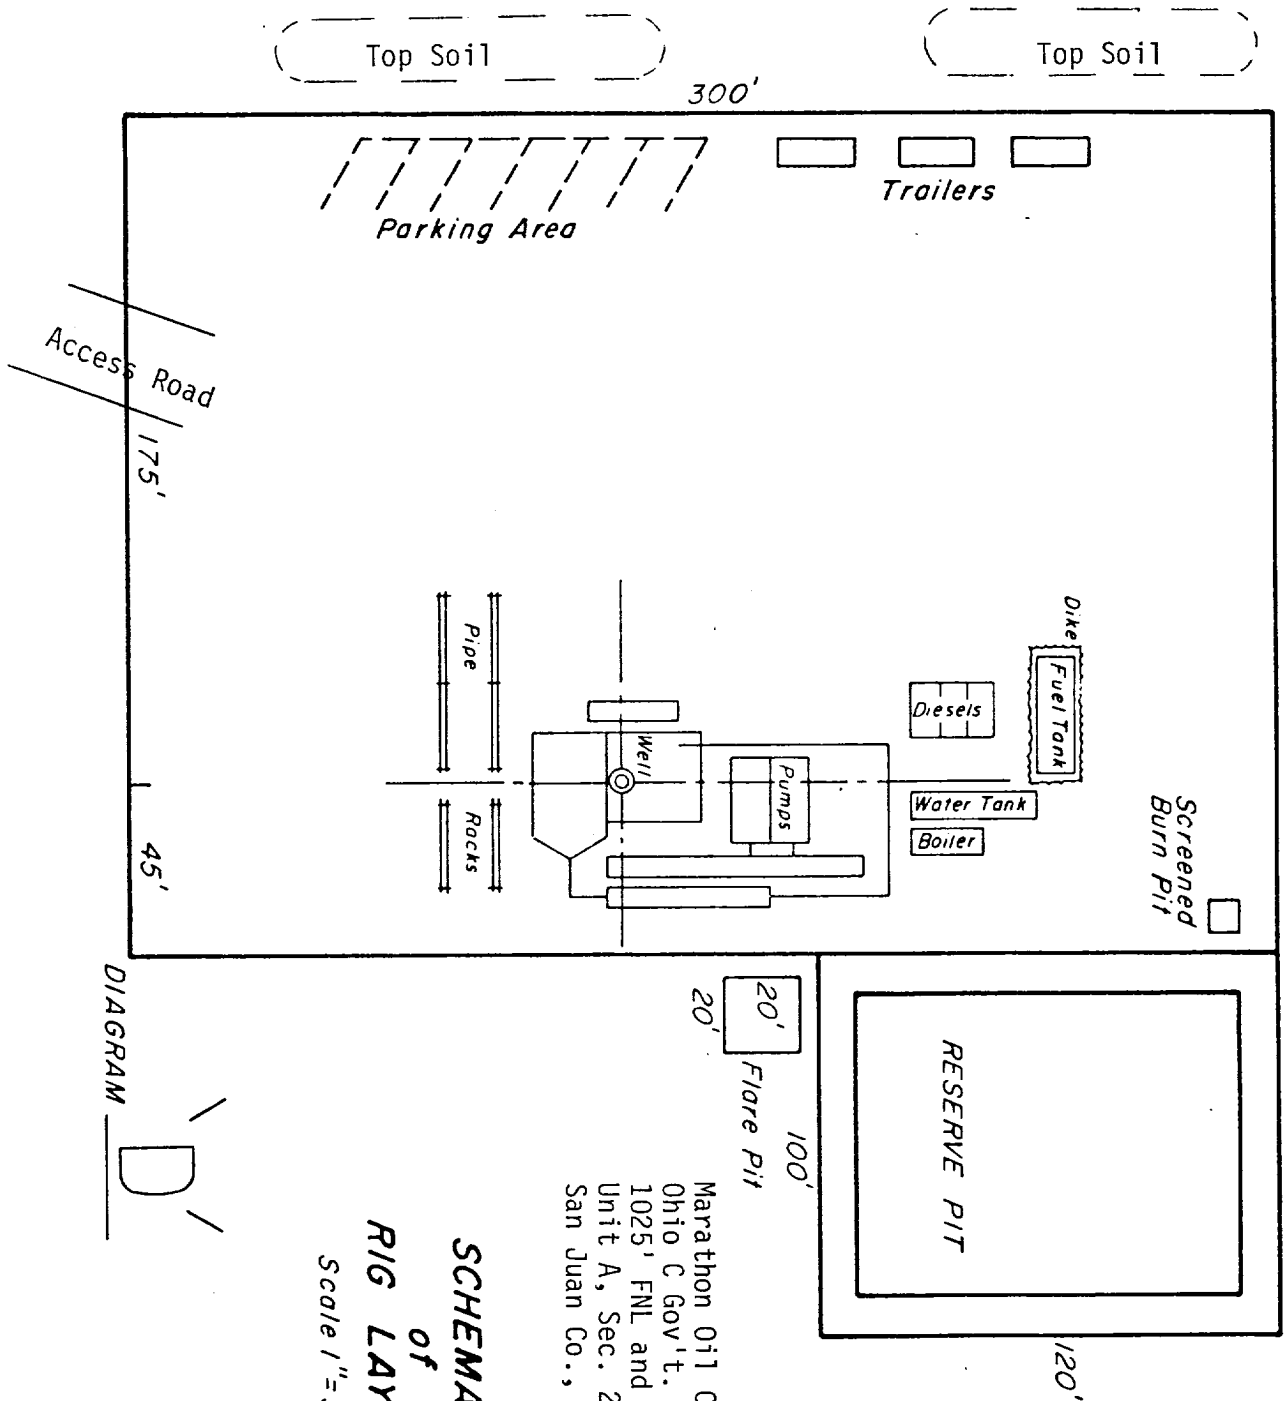

DIAGRAM

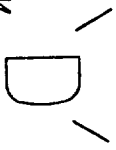

**SCHEMATIC
of
RIG LAYOUT**

Scale 1"=50'

Marathon Oil Company
Ohio C Gov't. #2-E
1025' FNL and 1050' FEL
Unit A, Sec. 26, T28N, R11W
San Juan Co., New Mexico