


TURNER B COM #1A

CURRENT

BLANCO MESAVERDE

UNIT F, SEC 2, T30N, R09W, SAN JUAN COUNTY, NM

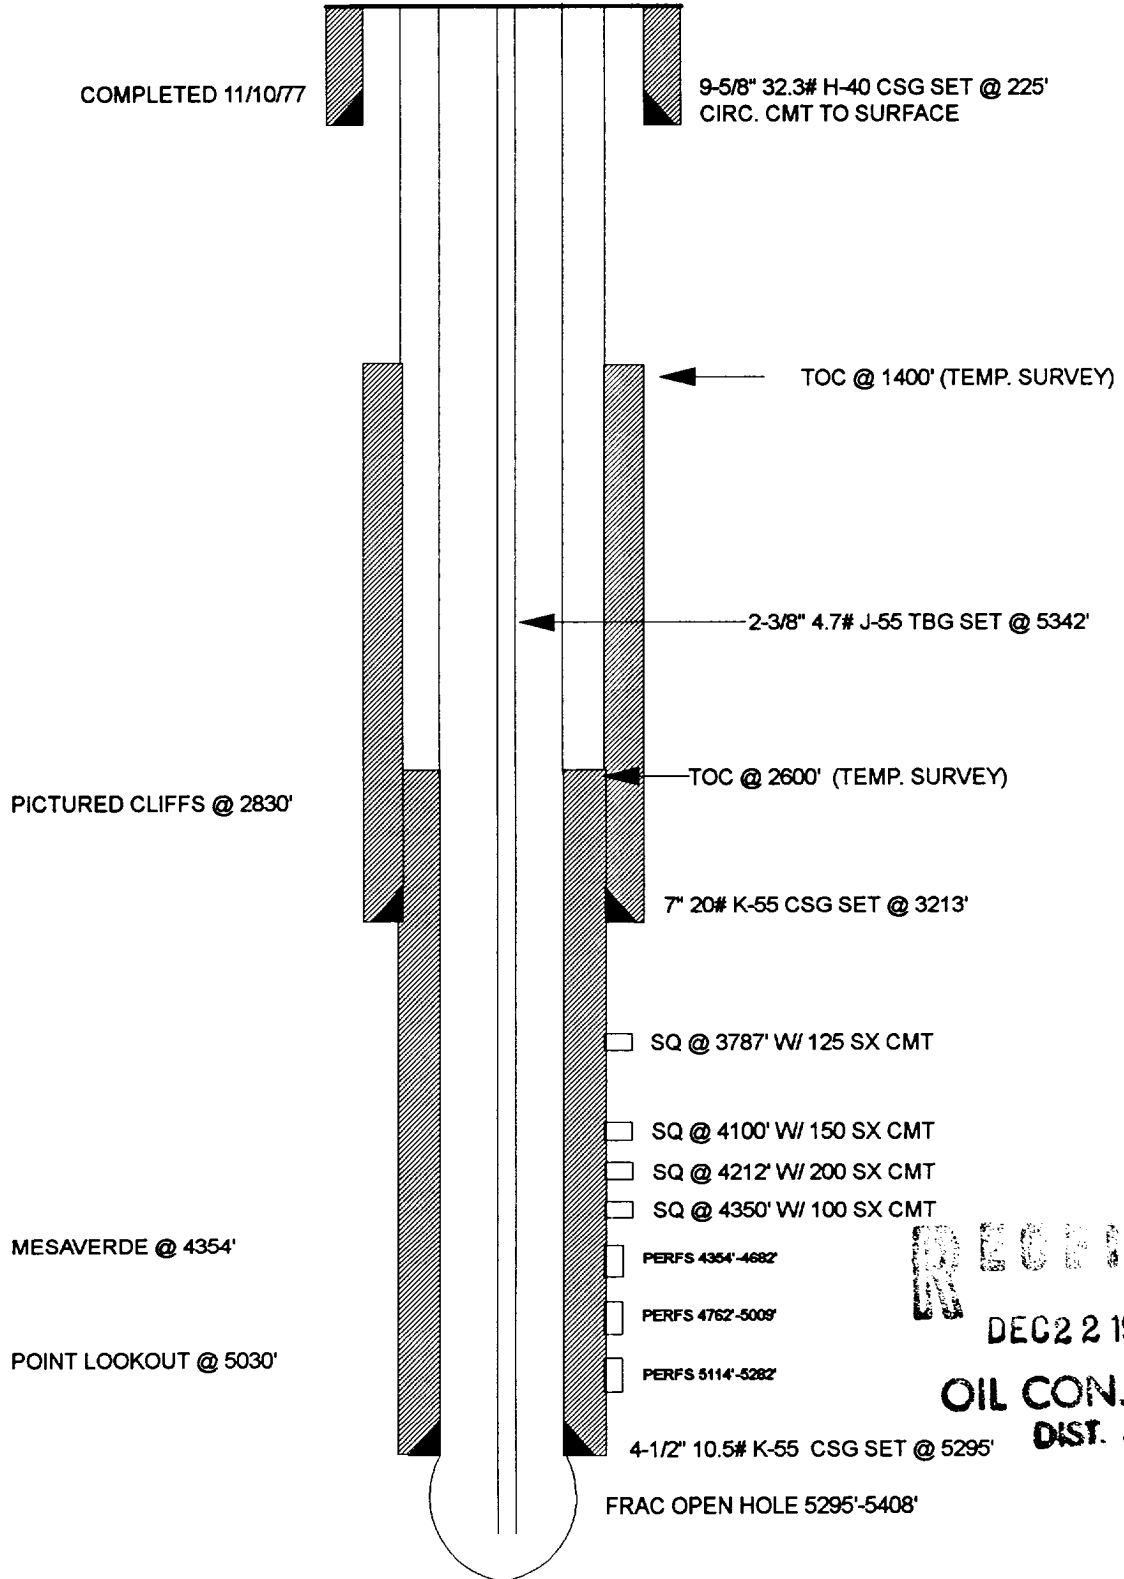

RECEIVED

DEC 22 1993

OIL CON. DIV.

DIST. 3