


LARCHER #1
K SECTION 7, T31N, R10W
SAN JUAN COUNTY, NEW MEXICO

WELLBORE SCHEMATIC

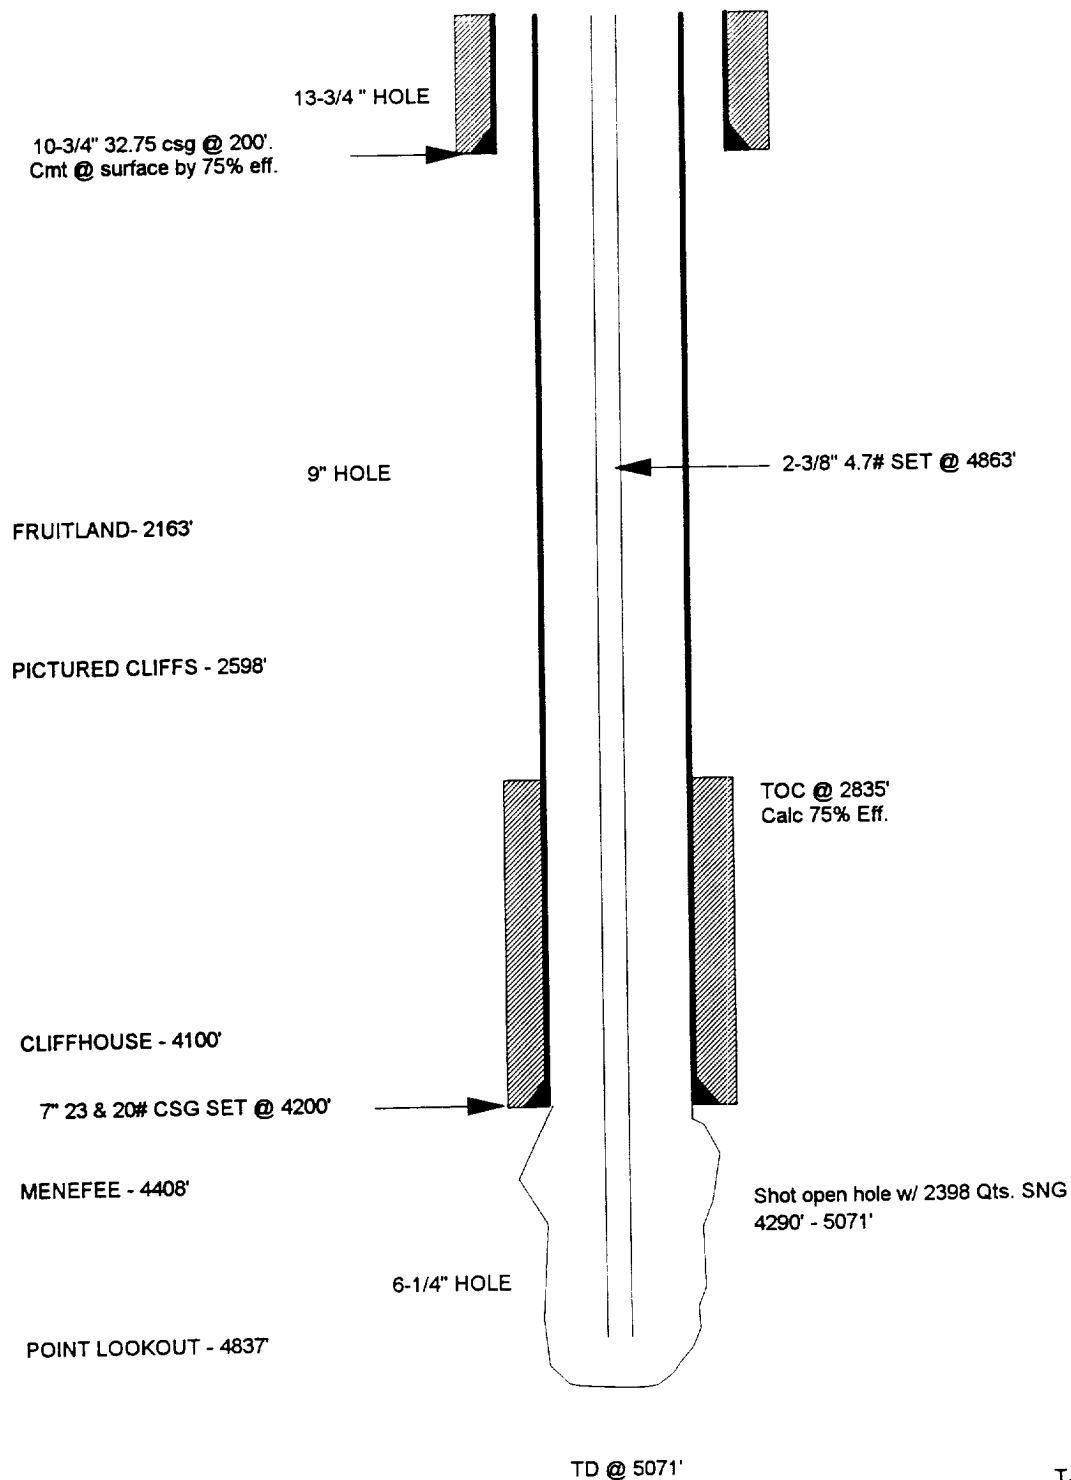

TJM
5/27/93