


Marathon Oil Company  
 Ohio "D" Government #2  
 Sec. 8, T31N, R12W Unit F  
 San Juan County, New Mexico  
 5319' GL

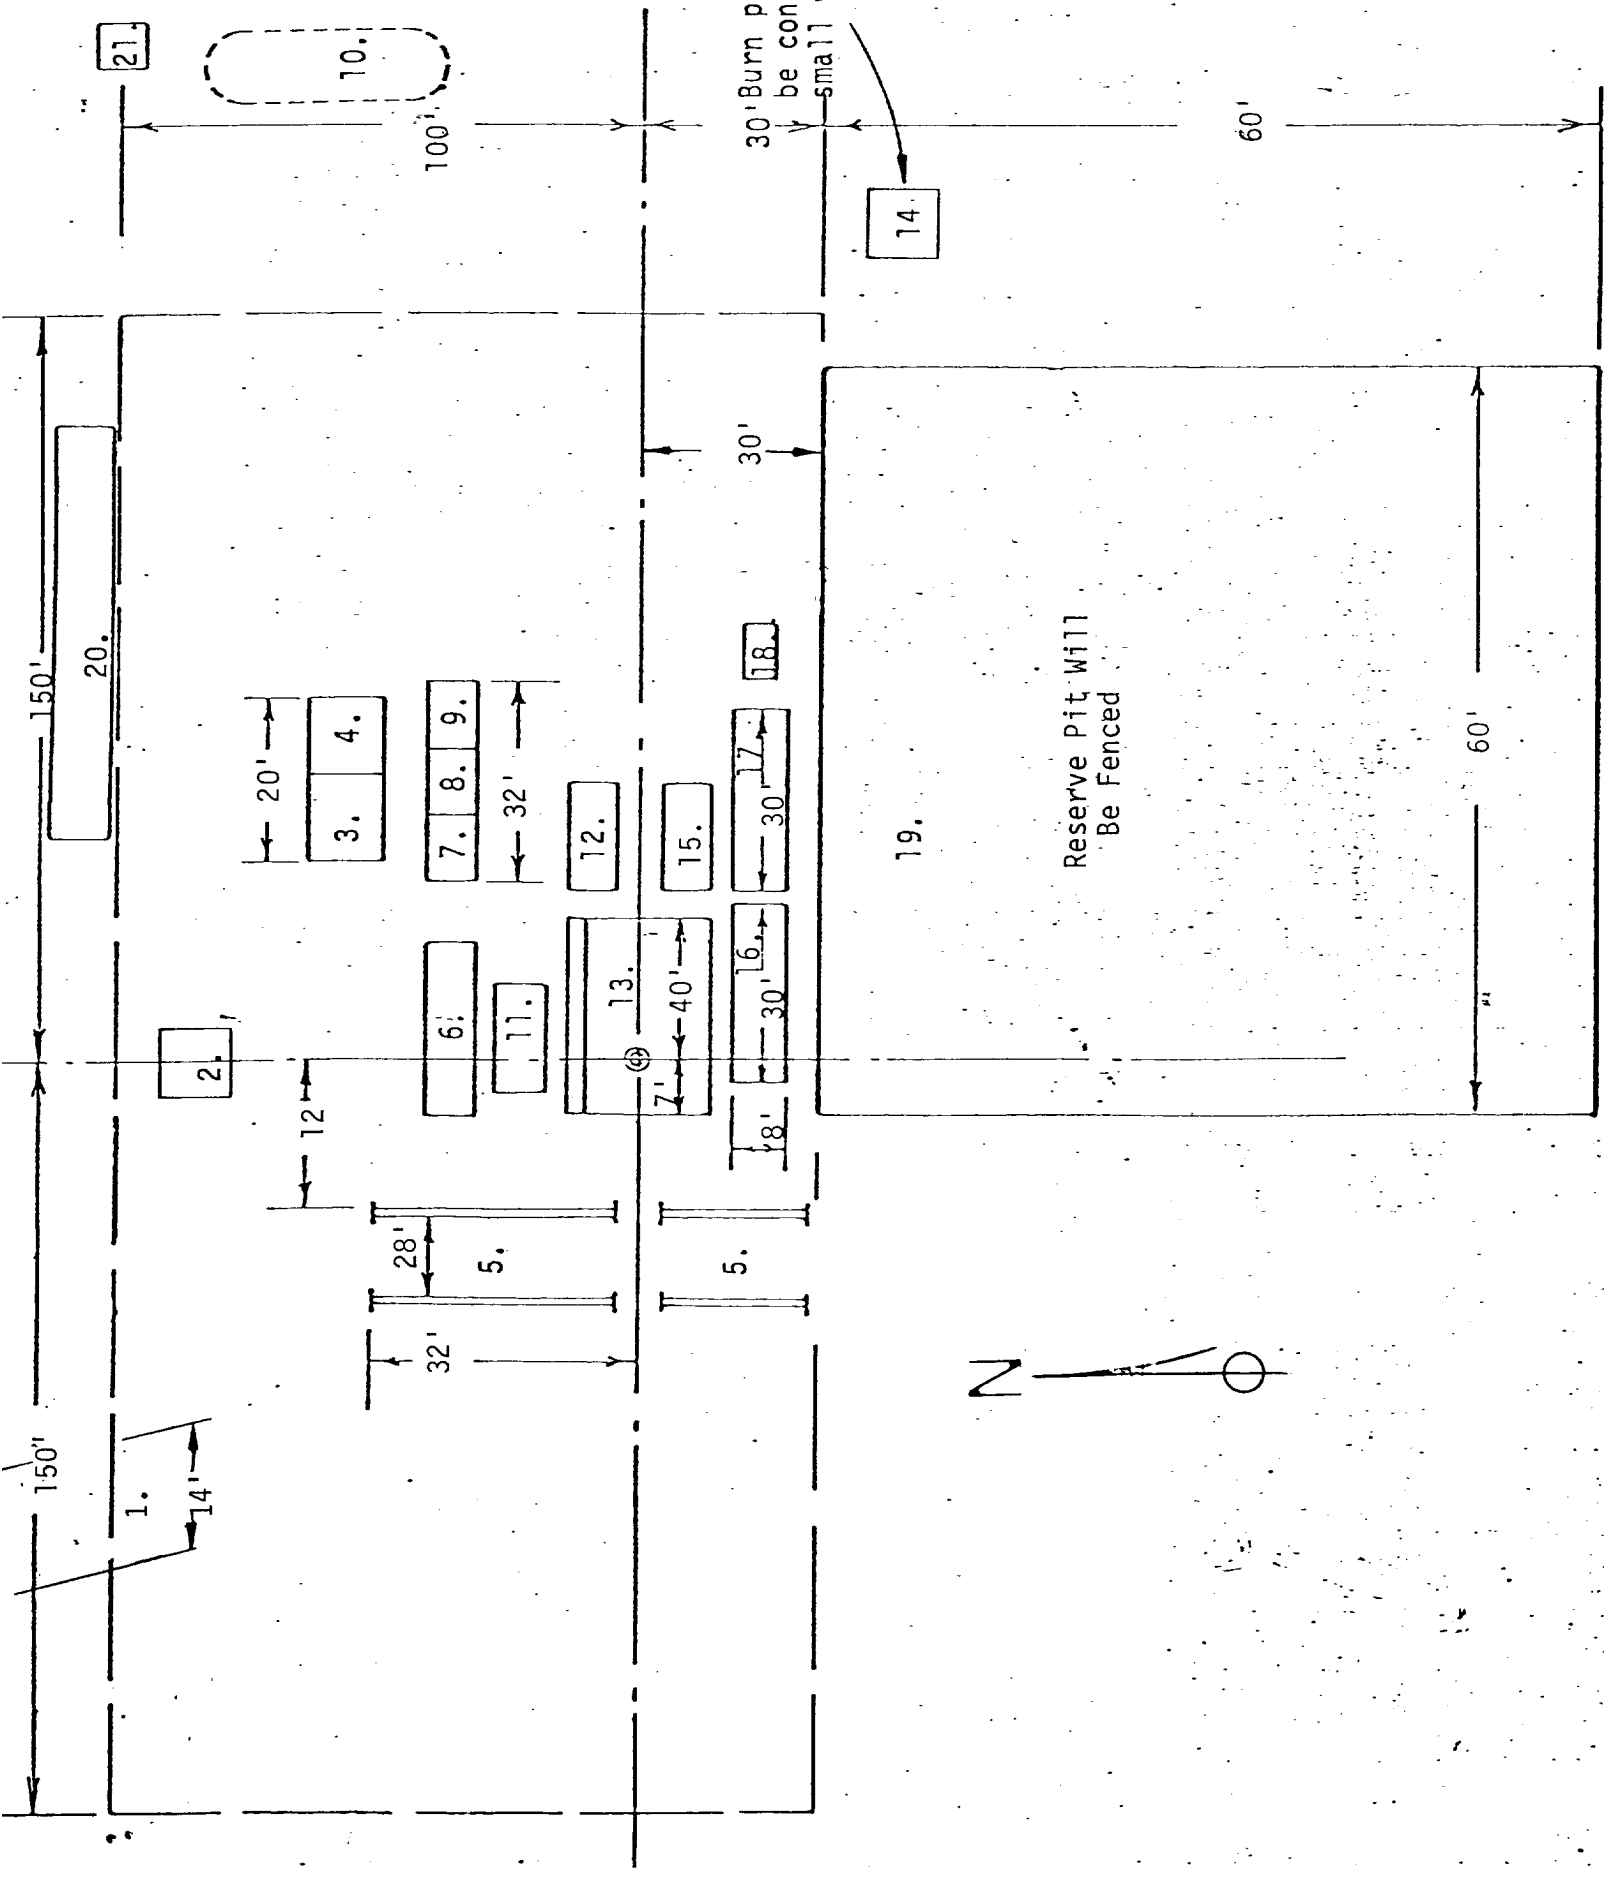

1. Access road
2. Trailer house
3. Fuel tank
4. Water tank
5. Pipe racks
6. Storage pad
7. Light plant
8. Change house
9. Accumulator
10. Soil stock pile
11. Dog house on top of tool house
12. Mud mixer
13. Substructure
14. Burn and trash pit
15. Pumps
16. Shale shaker & Mud tank
17. Suction mud tank
18. Mud house on stand
19. Sump (reserve pit)
20. Parking area
21. Toilet

