


SHEETS #1A

CURRENT
BLANCO MESAVERDE

UNIT I, SEC 28, T31N, R09W, SAN JUAN COUNTY, NM

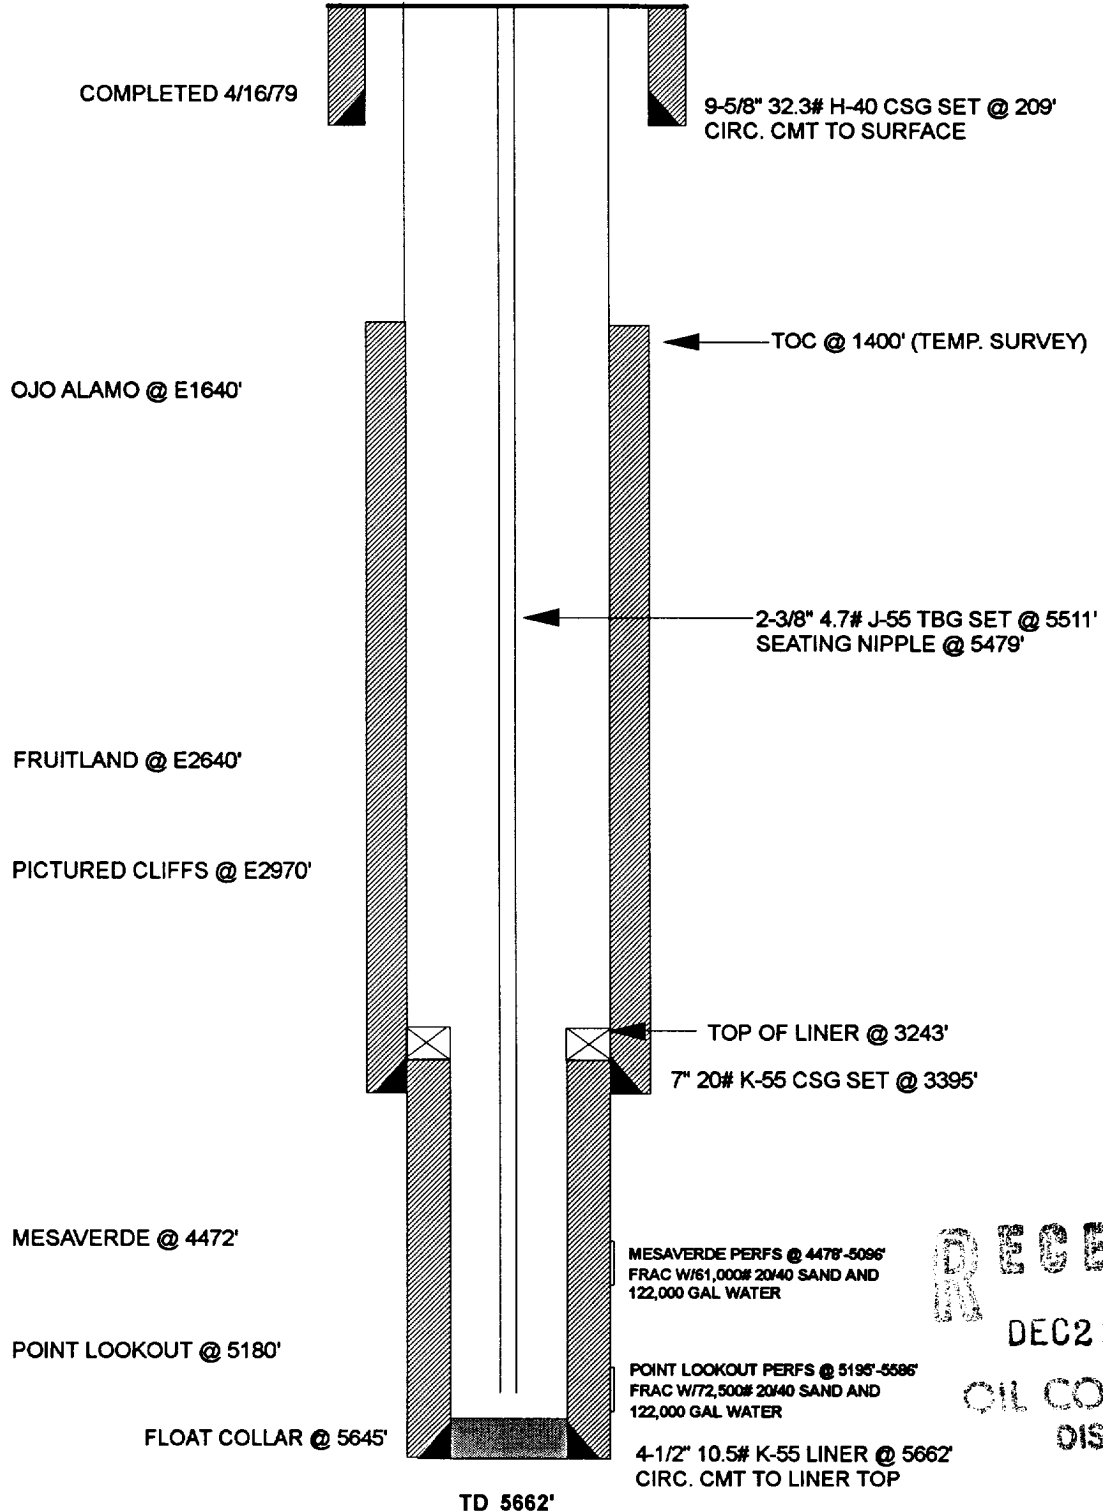

RECEIVED
DEC 22 1993
OIL CON. DIV
DIST. 3