


JAQUEZ GAS COM F #1
 LOCATION - 34C 32N 10W
 SINGLE DK
 ORIG. COMPLETION - 7/84
 LAST FILE UPDATE - 4/92 BY CSW

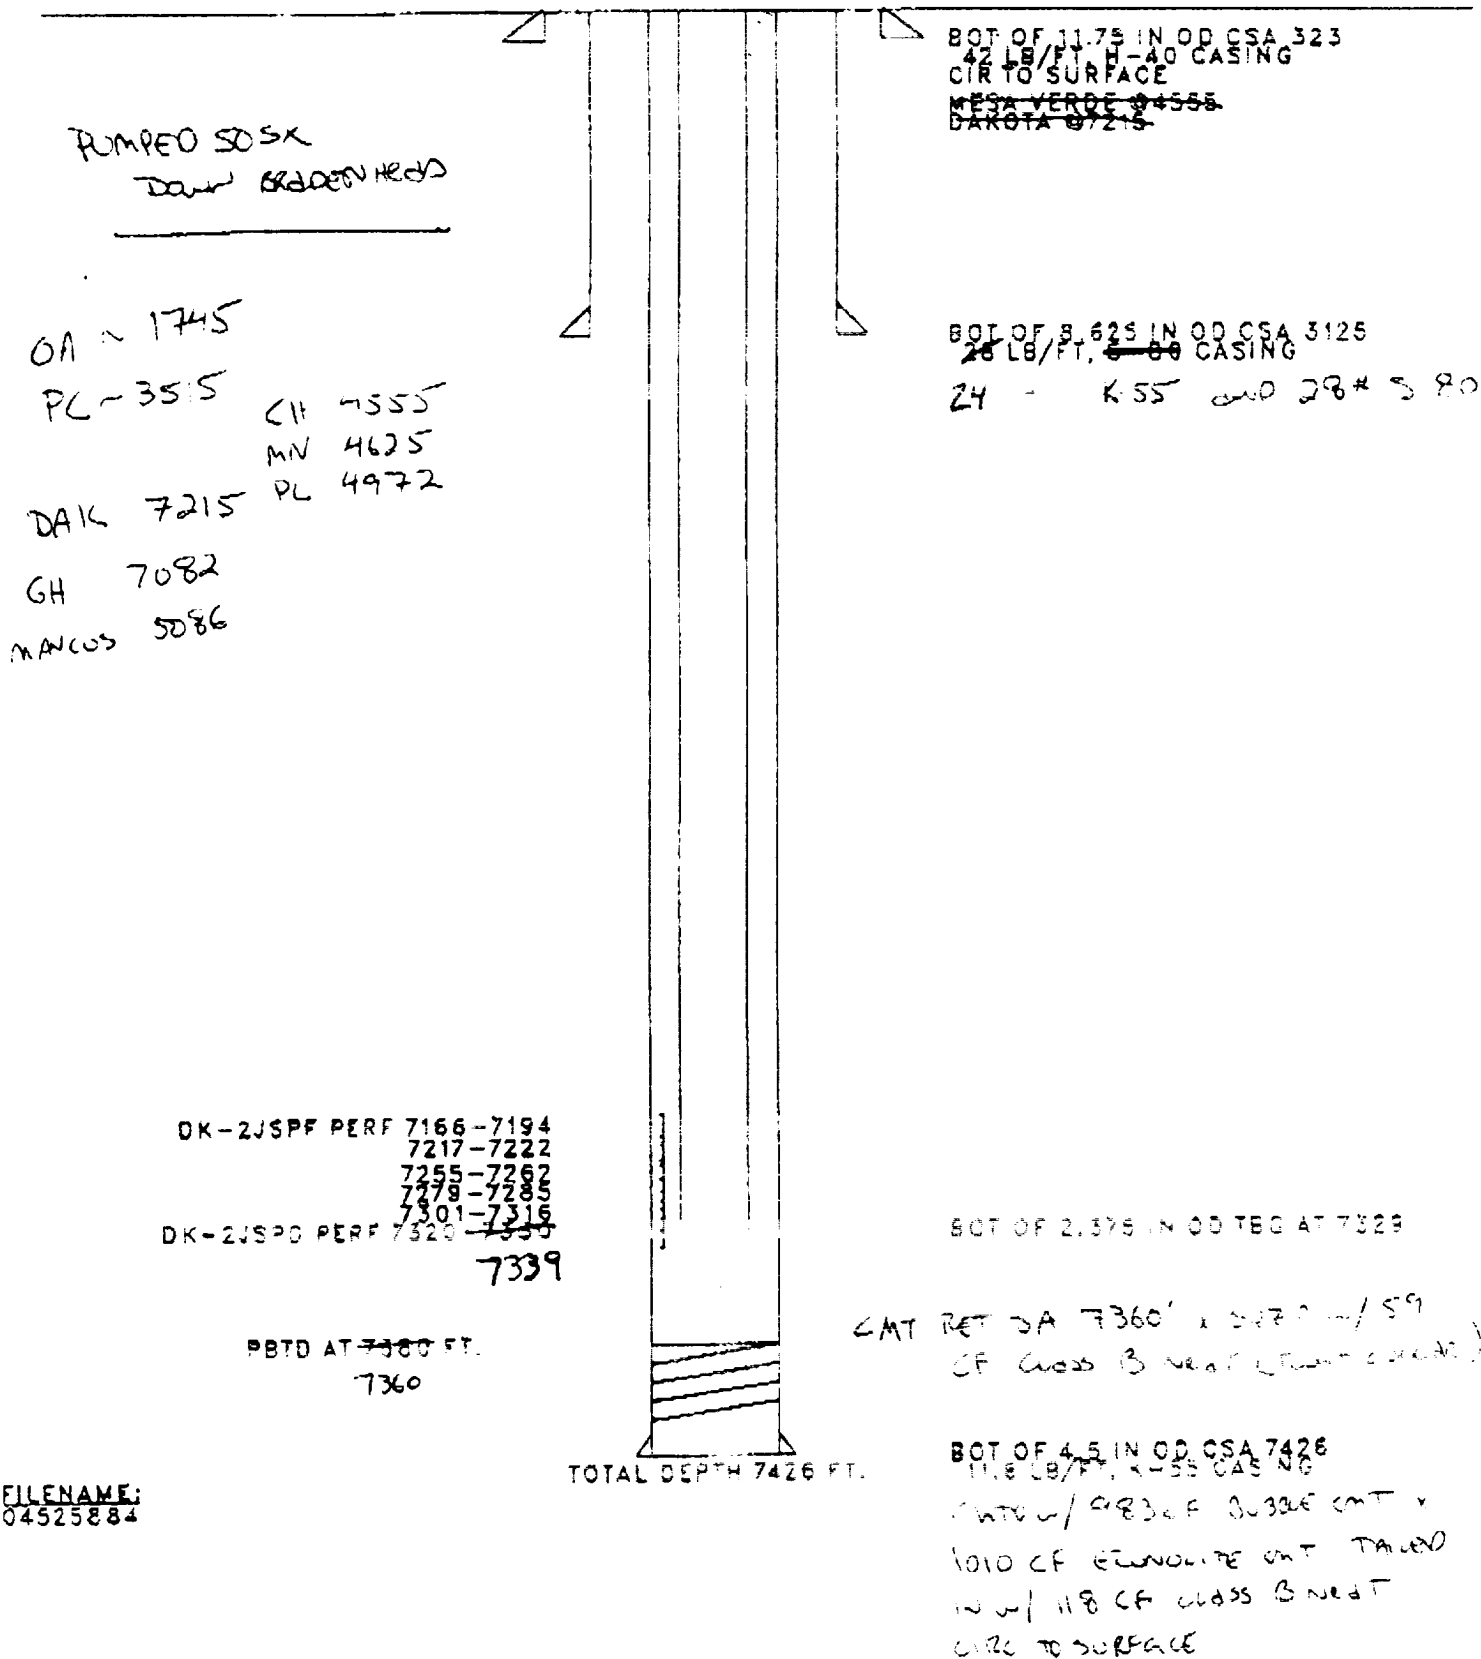

FILENAME:
 04525884