


WELL SKETCH

SANTA FE PACIFIC WELL #3 S.W.D.

CROSSROADS SILURO-DEVONIAN FIELD

LEA COUNTY, NEW MEXICO

D.F. ELEVATION : 4030

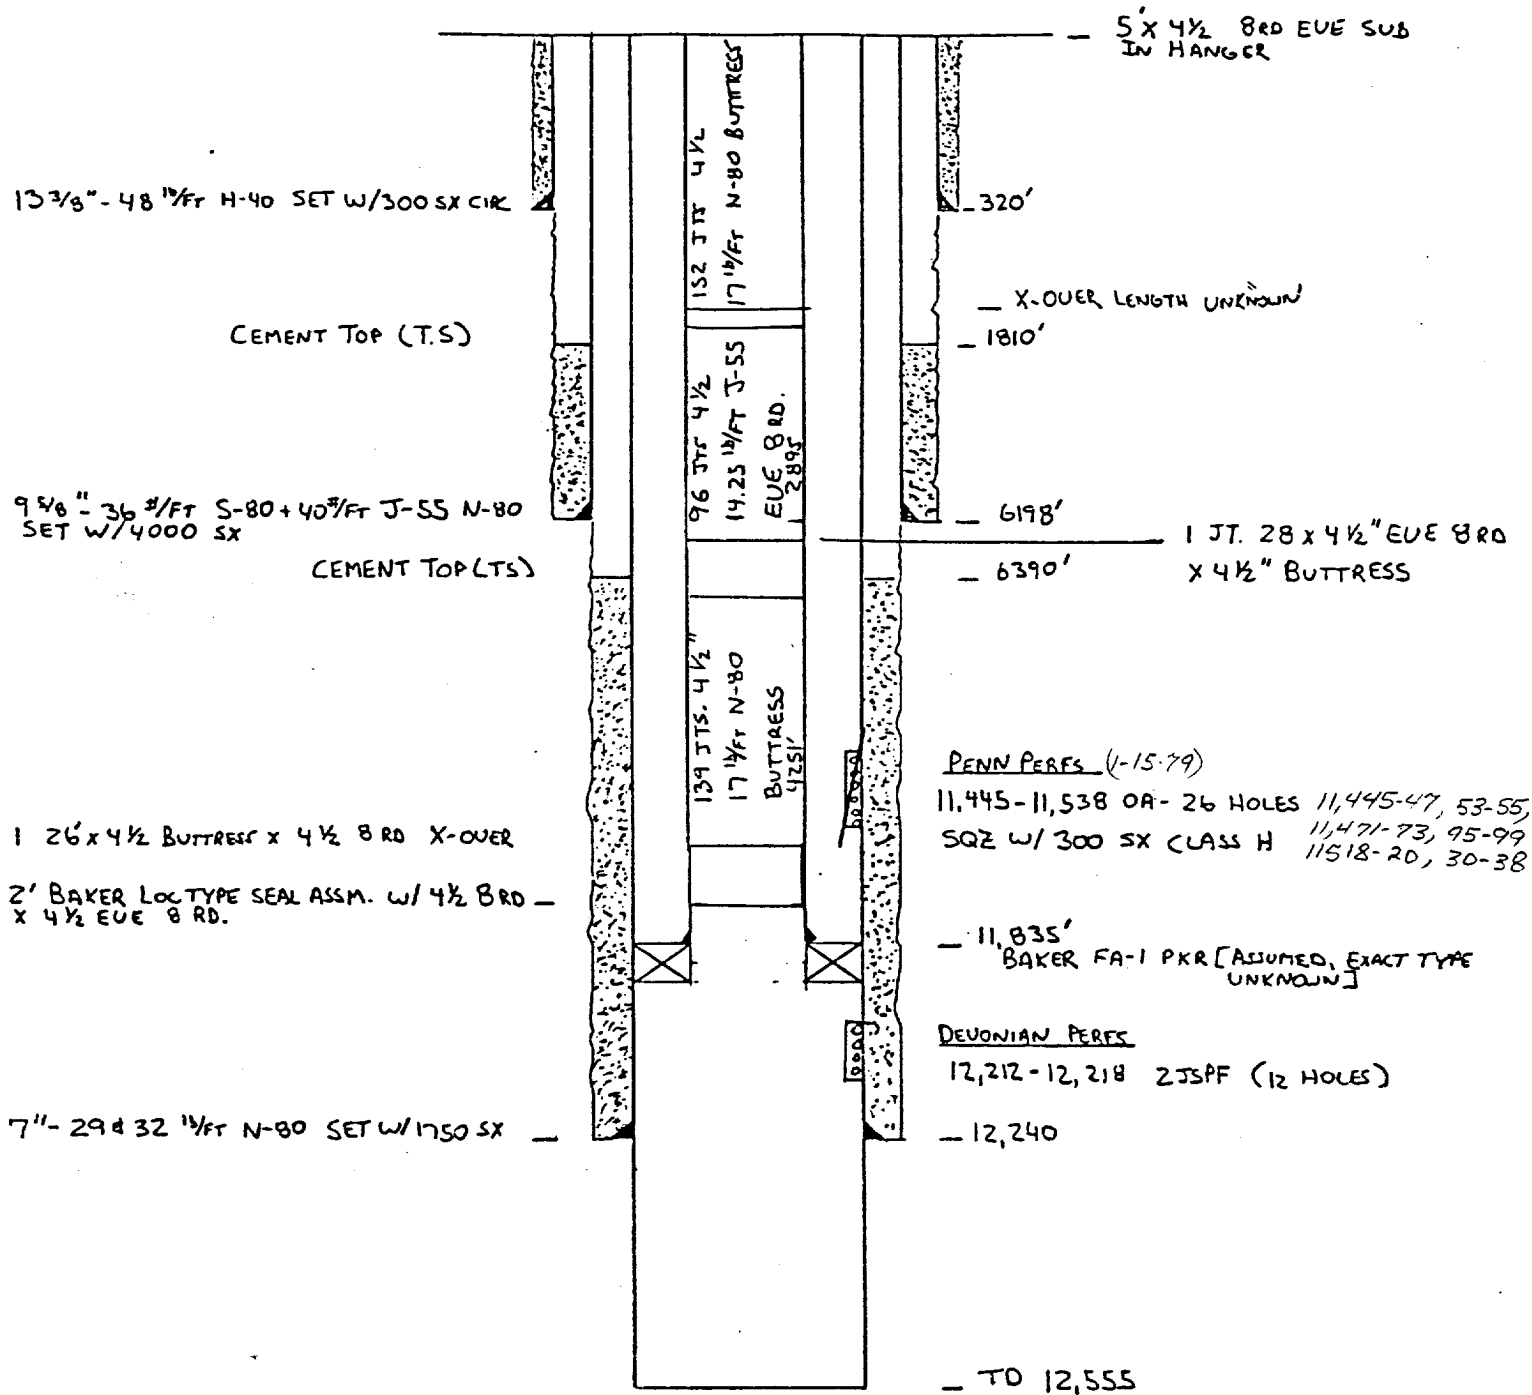

as of 4/19/00 BT/P