


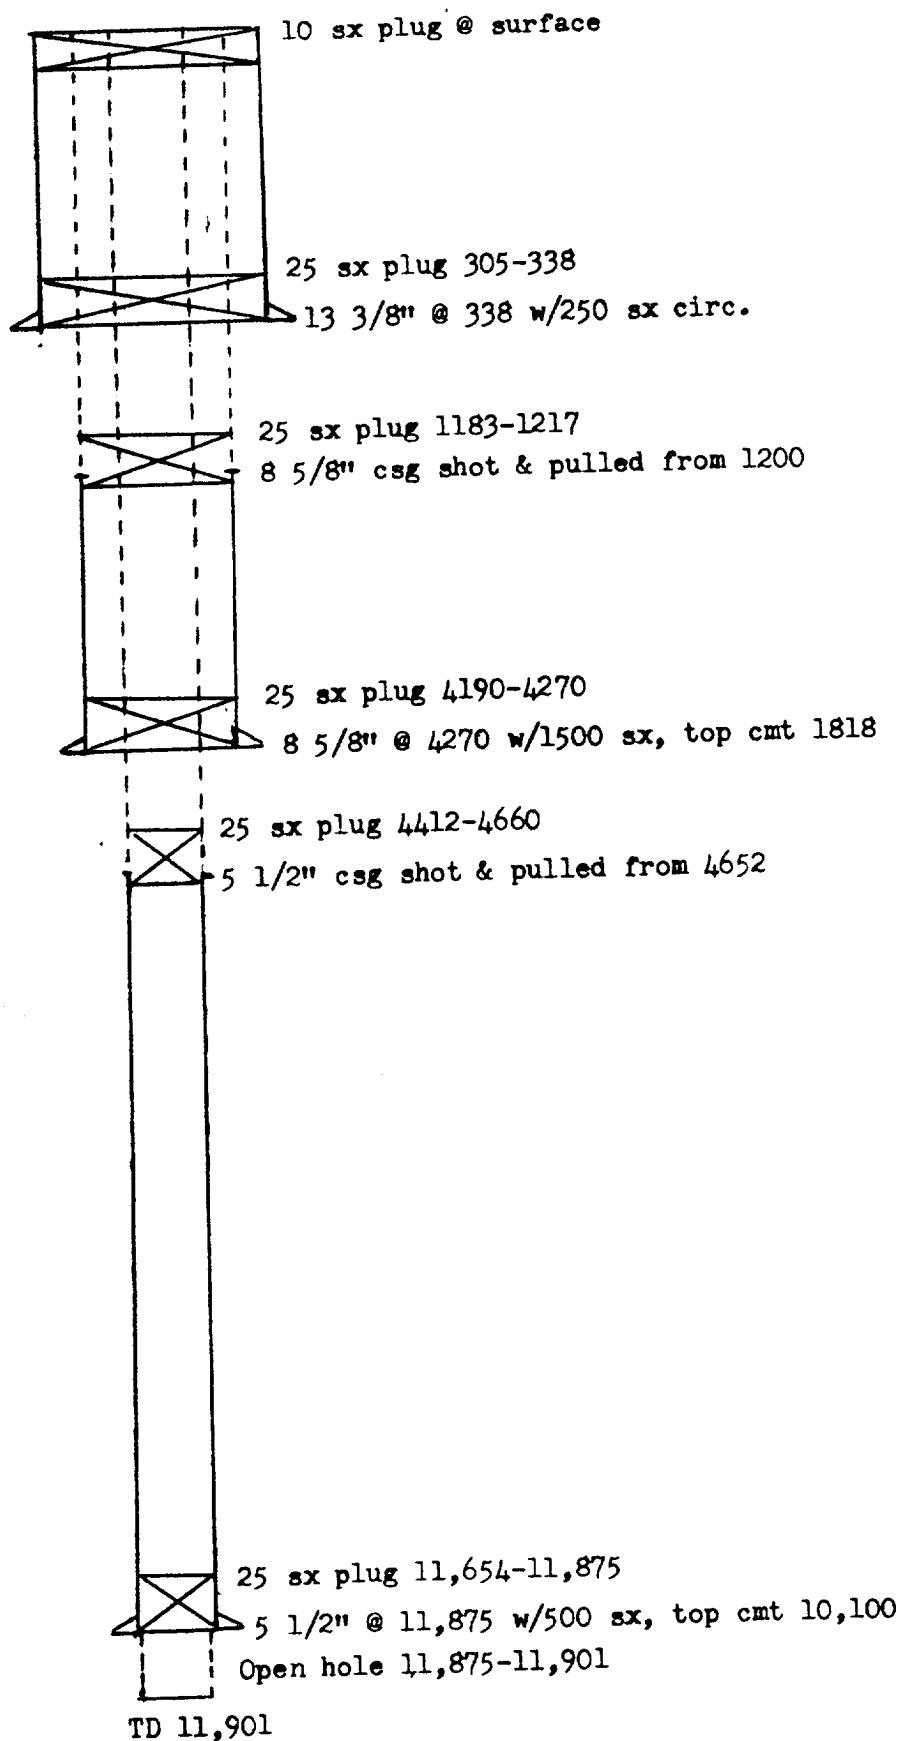

Amerada Petroleum Corporation
State EB #2
660' FNL & 1980' FWL
Sec. 27, T10S, R37E
P&A 9/28/64