


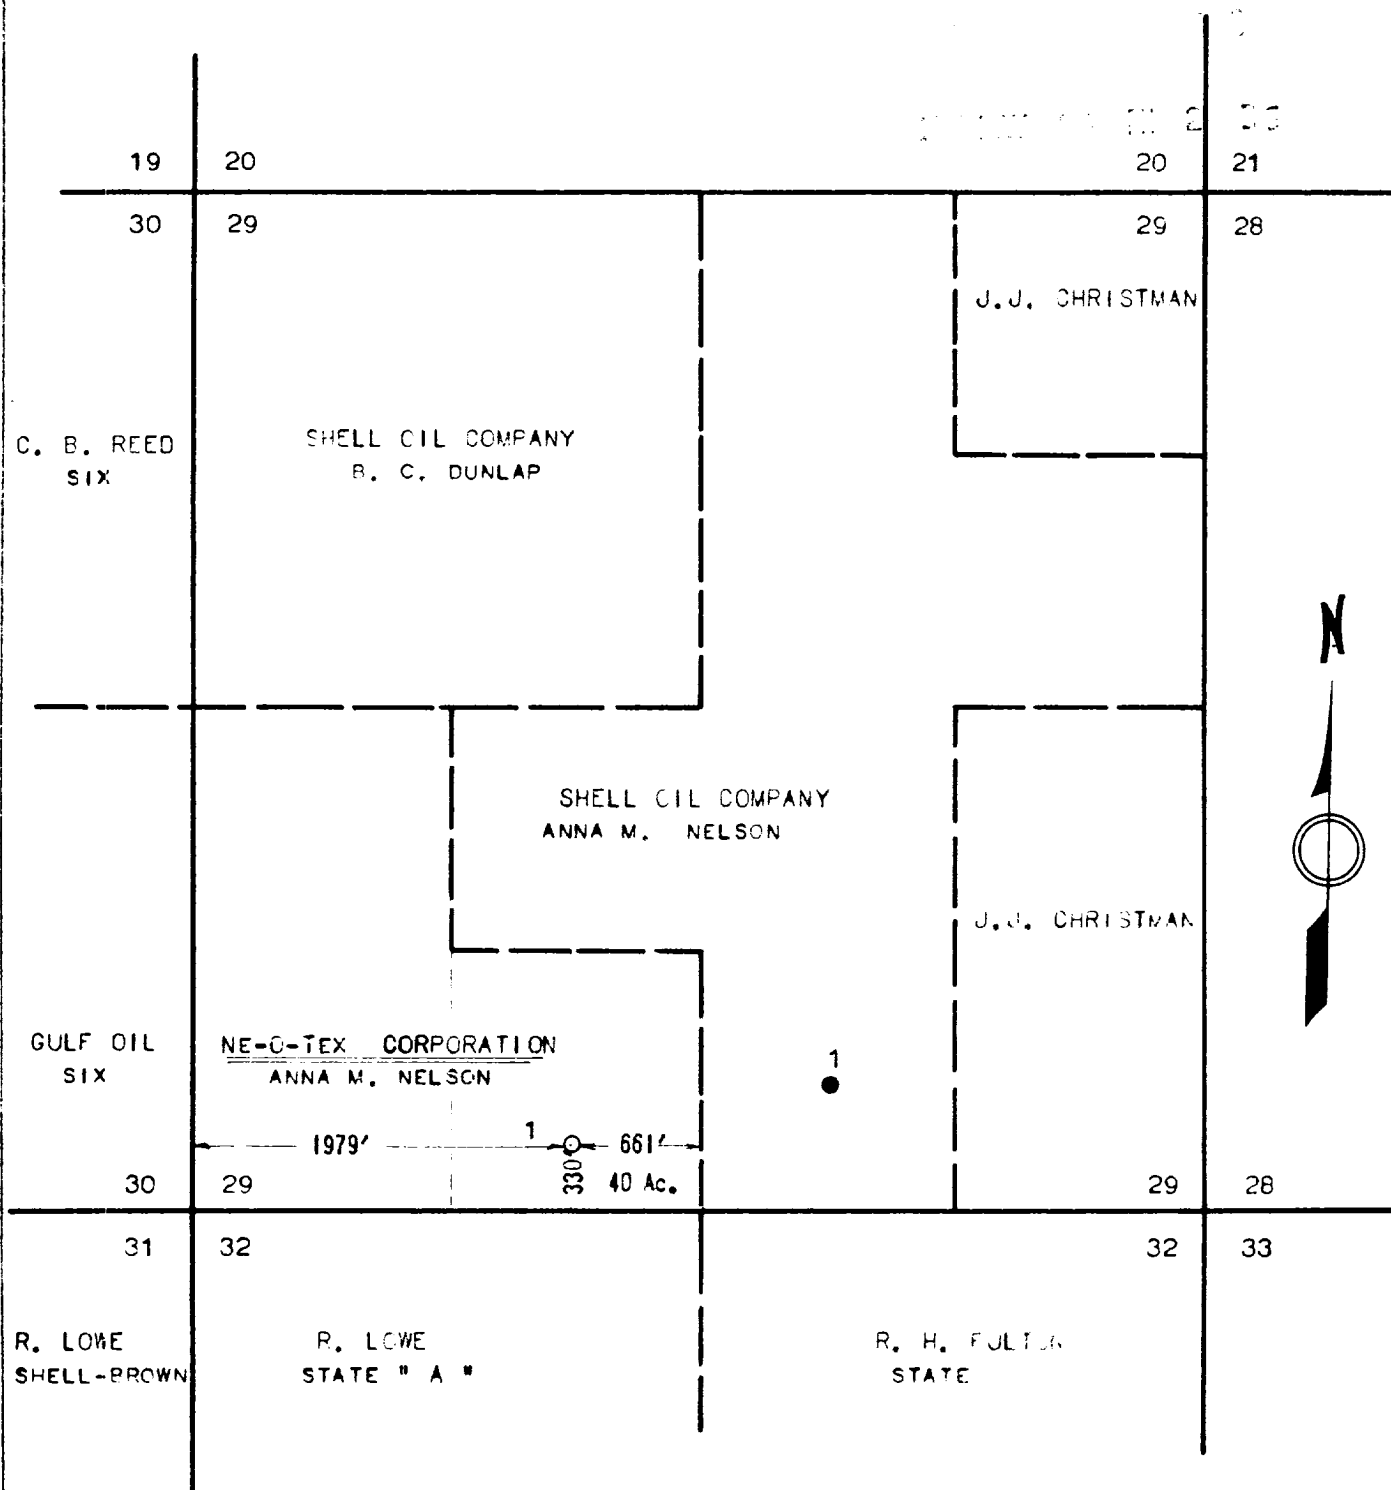

NE-O-TEX CORPORATION ANNA M. NELSON LEASE 120 ACRES

WELL NO. 1, 1979'/W. & 330'/S. OF SECTION GROUND ELEVATION 3892.'

I, Pat Sturgeon, REGISTERED
PUBLIC SURVEYOR, HEREBY CERTIFY THAT THIS
SURVEY WAS MADE BY ME ON THE GROUND, AND
THAT THIS PLAT IS A CORRECT REPRESENTATION
THEREOF.

THIS 14 TH DAY OF MAY, 19 59

REG. PUBLIC SURVEYOR NO. 1069
MIDLAND COUNTY, TEXAS NEW MEXICO.

DRAKE & HAGGARD
Surveyors-Engineers
Box 5147, Phone MU-34124
MIDLAND, TEXAS

LOCATION PLAT

NE-O-TEX CORPORATION

ANNA M. NELSON LEASE

SECTION 29, T-11-S, R-38-E, N. M. P. M.

LEA COUNTY, NEW MEXICO

SCALE: 1" = 1000'

JOB NO.
4803