


DIAGRAMMA SKETCH SHOWING DUAL COMPTION INSTALLATION

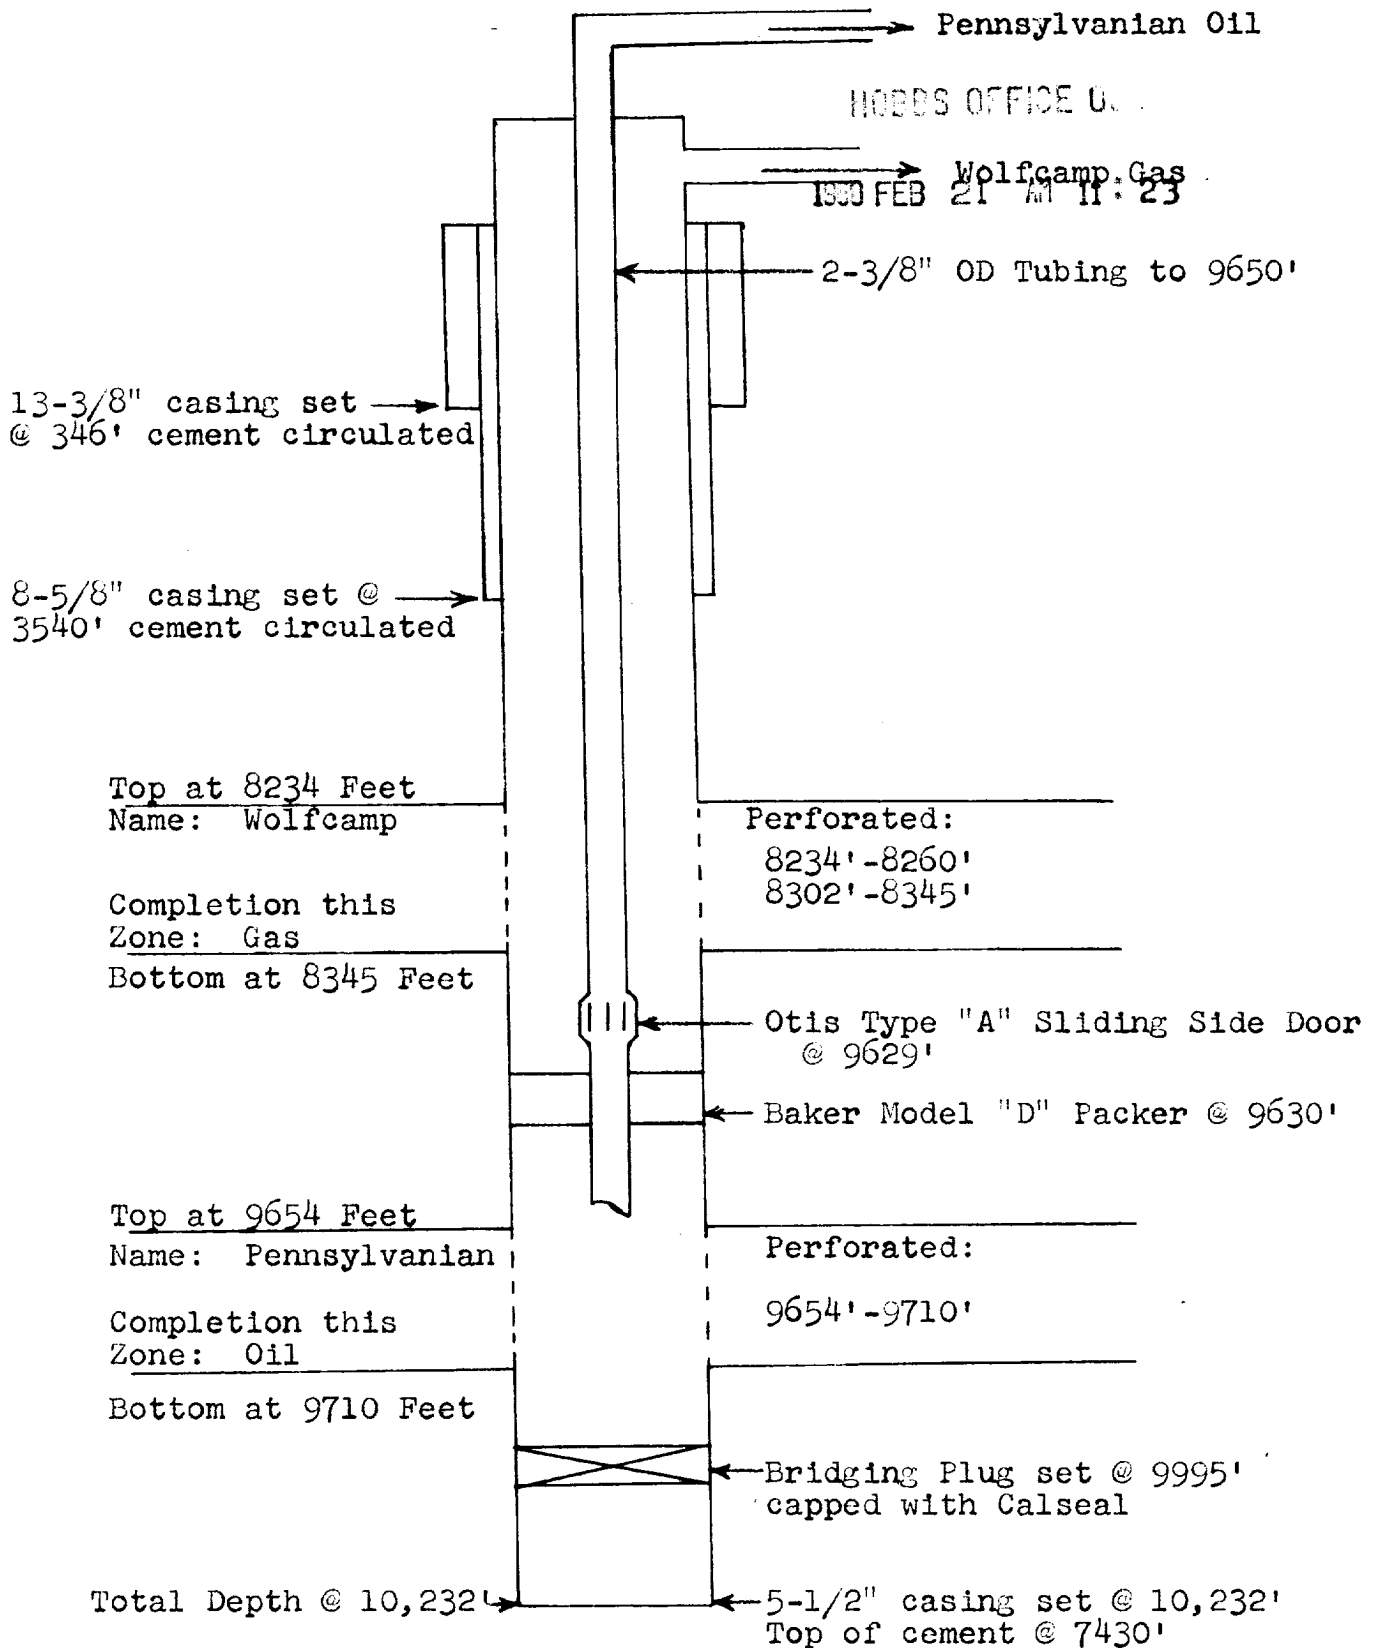

COMPANY: TEXACO Inc.

LEASE: State of New Mexico "BN" (NCT-1) Well No. 1

FIELD: Moore Pennsylvanian and Moore Wolfcamp

DATE: February 19, 1960