



T9S

R33E

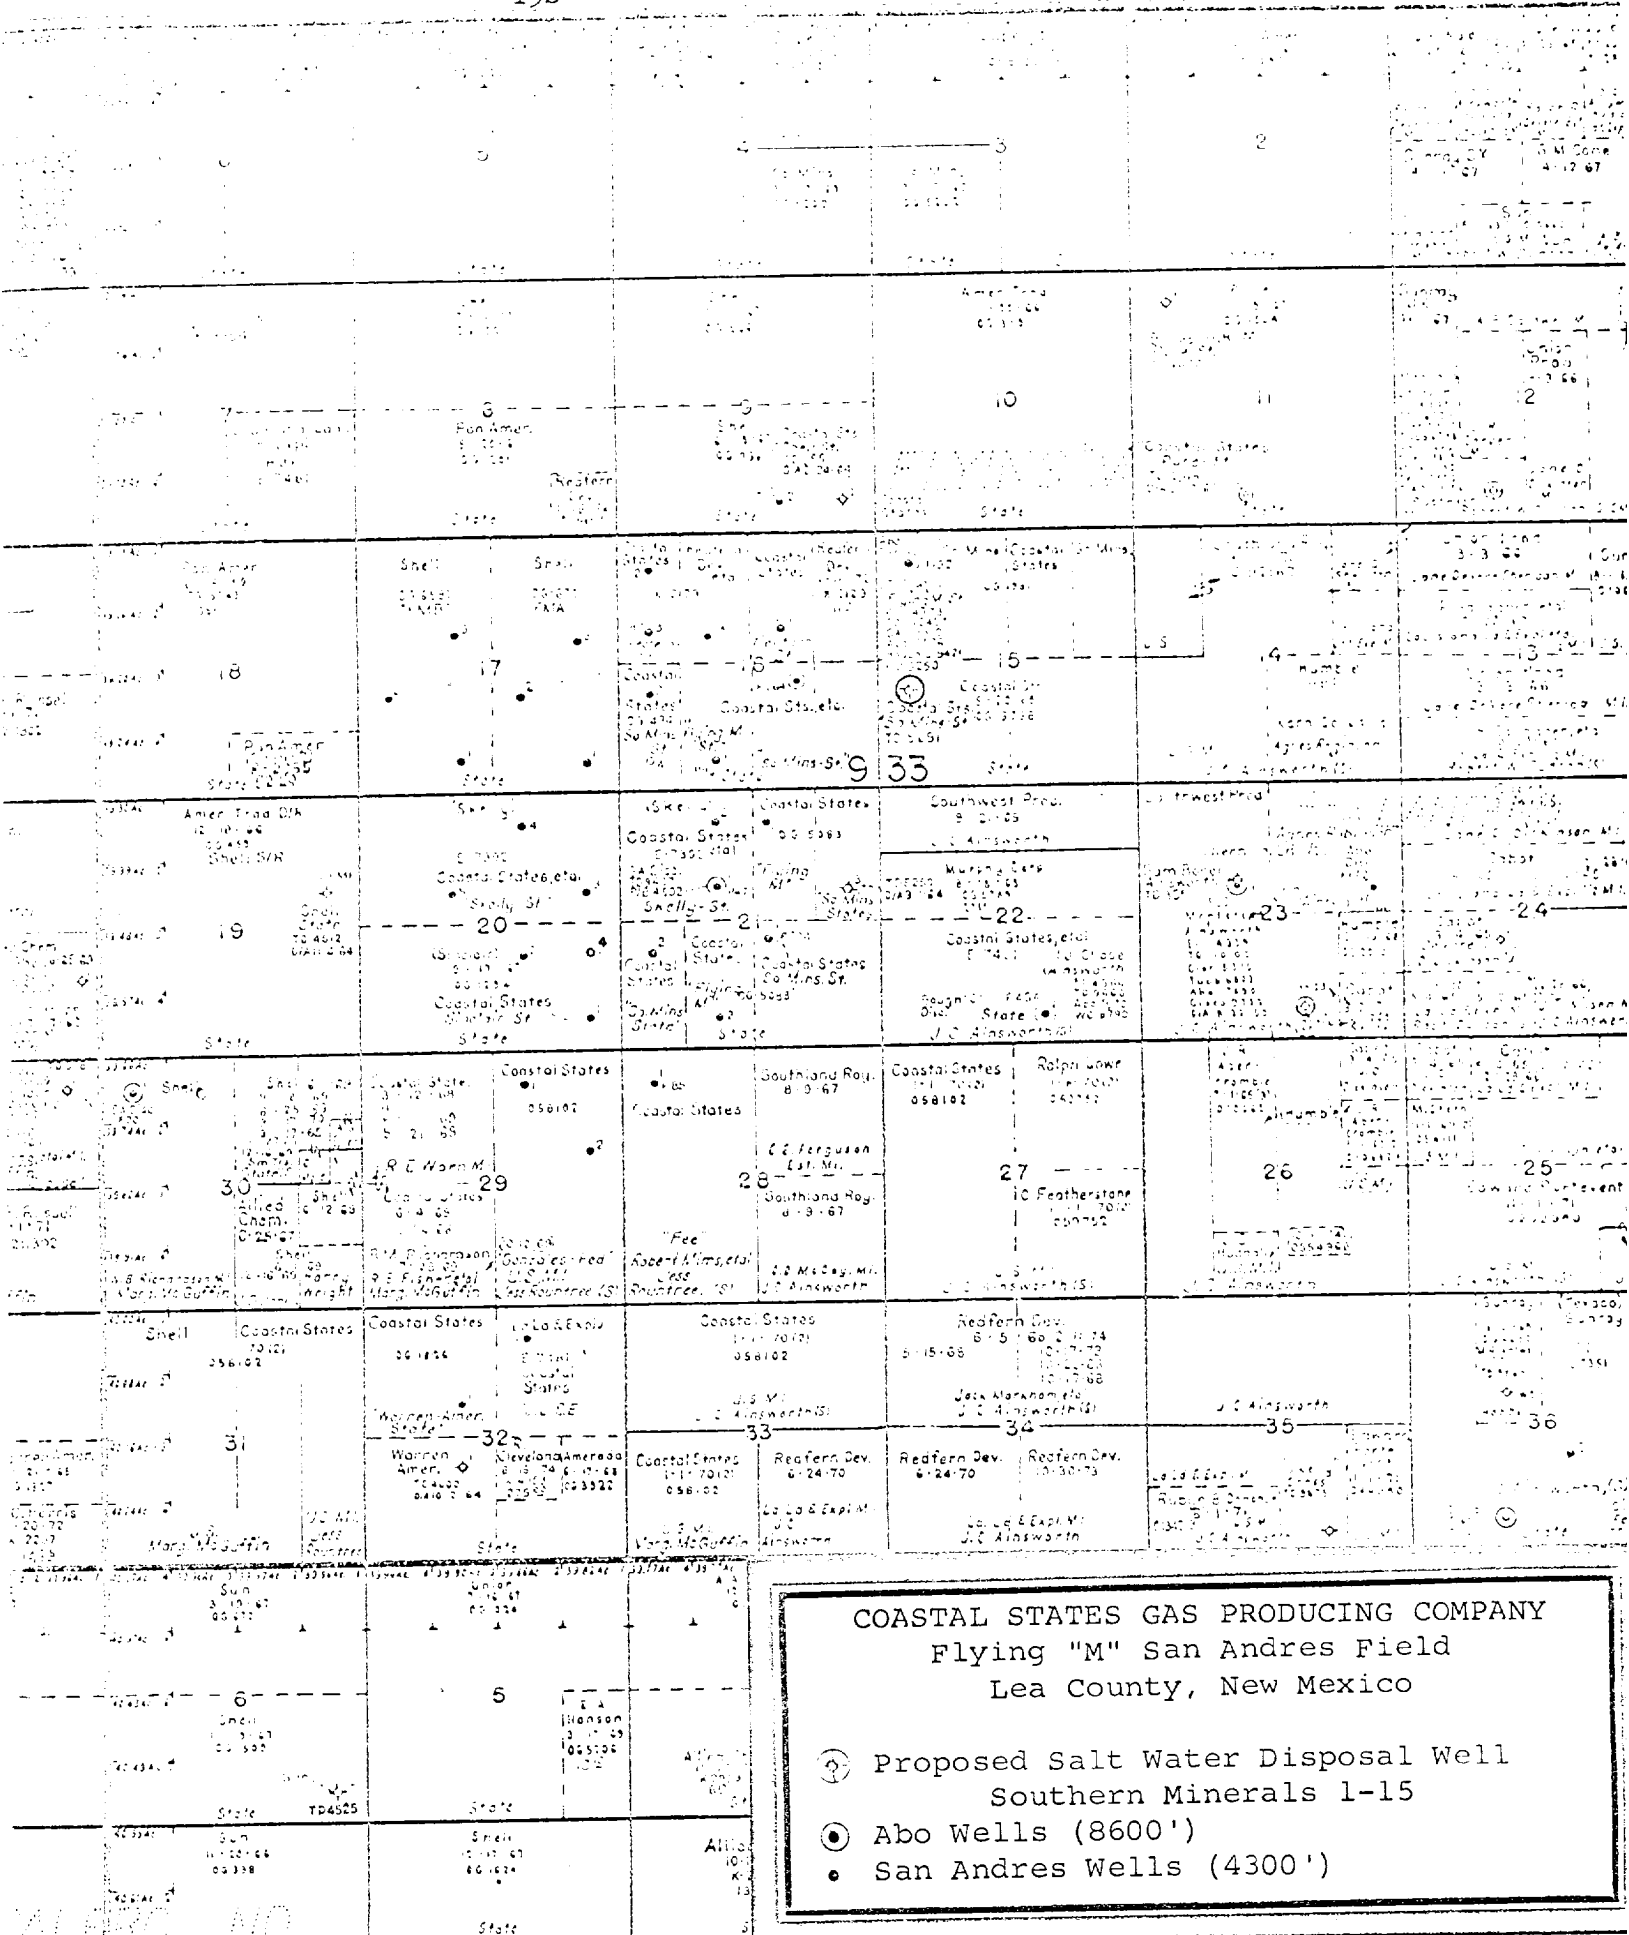

COASTAL STATES GAS PRODUCING COMPANY
SOUTHERN MINERALS #1-15
Proposed Salt Water Disposal Well

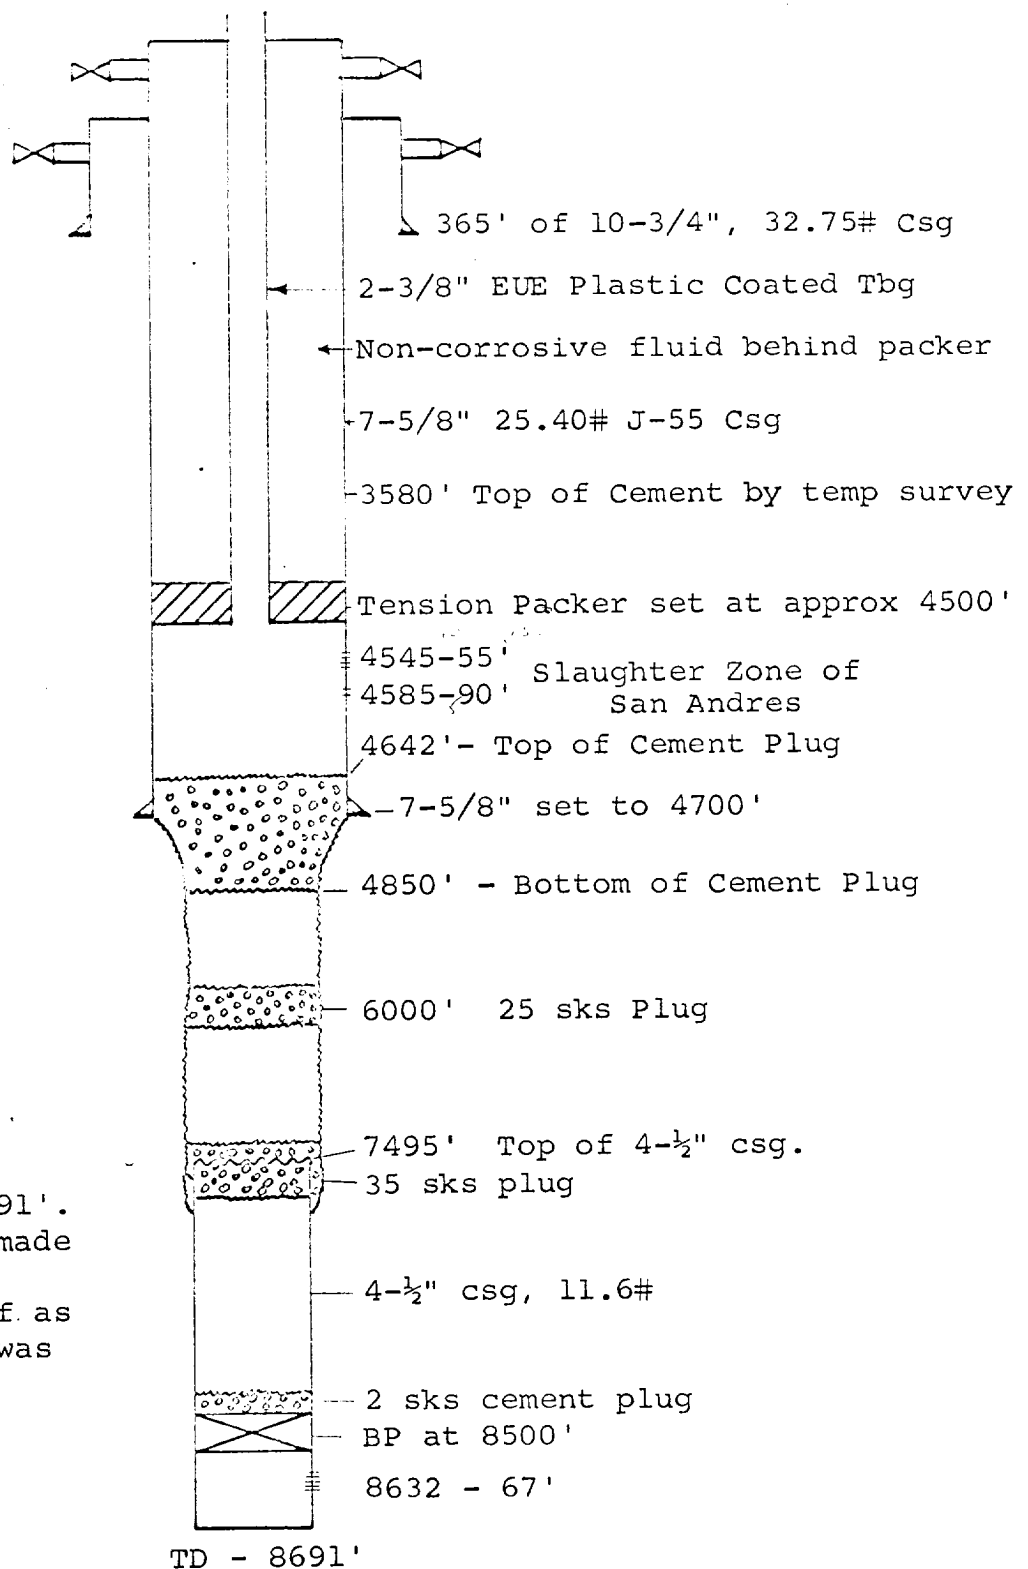

4-1/2" casing was set to 8691'.
A completion attempt was made
at 8632 - 67'.
Zone was later plugged off as
indicated and the 4-1/2" was
pulled from 7495'.