


LOCATION: 1980' ESL, 1980' FEL J-5-95-32E LEA CO, NM

GL: 4439' ZERO: AGL: KB:

SPUD DATE: 11-19-64 COMPLETION DATE: 12-1-64

COMMENTS: formerly State 5 #3
operated by Bill Petroleum Company

CASING PROGRAM		
SIZE/WT/GR/CONN	DEPTH SET	
9 5/8" 32.3 #	362'	
5 1/2" 15.5 #	4469'	

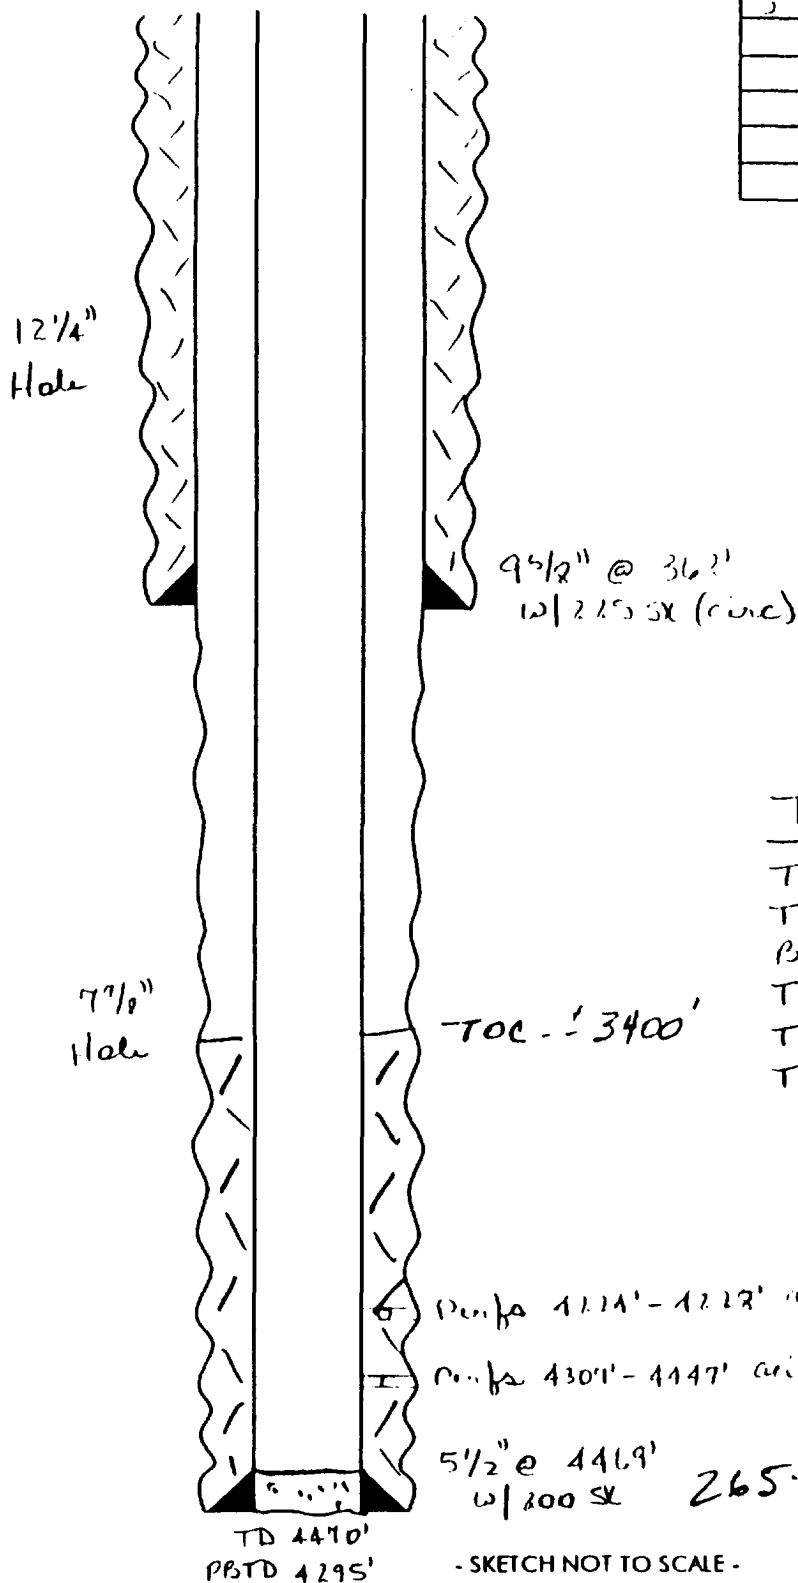

BEFORE

Tops:

T. Anhydrite 1611'
T. Salt 1700'
B. Salt 2140'
T. Yates 2232'
T. Queen 2722'
T. San Andres 3455'

Pumps 4111'-4228' acidized w/ 2000 gal NE acid

Pumps 4301'-4447' acidized w/ 2000 gal CEA acid

5 1/2" @ 4469' w/ 200 SX 265-113

- SKETCH NOT TO SCALE -

DATE: 5-11-99 TH