


RALPH LOWE
CROSSROADS DEVONIAN UNIT #1
UNIT O, 660' FSL & 1,980' FEL
SECTION 16, T10S-R36E
LEA COUNTY, NEW MEXICO

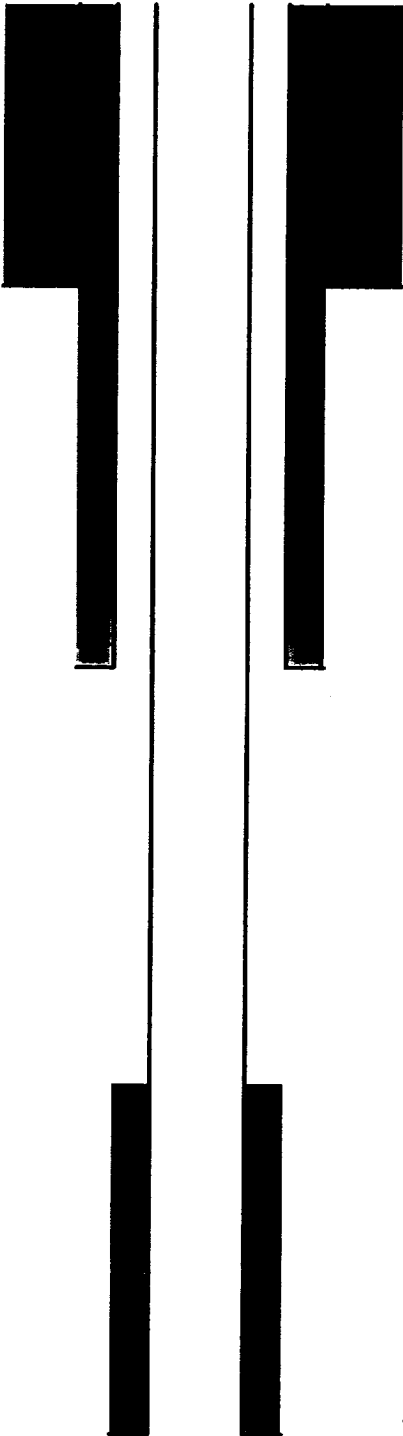

13 3/8" casing set @ 341' with 340 sacks of cement
Hole size: 17" - TOC @ surface by circ.

8 5/8" casing set @ 4,195' with 1550 sacks of cement
Hole size: 11" - TOC @ surface by circ.

Original total depth - 12,341'. 5 1/2" casing set
@ 12,335' with 100 sacks of cement.
TOC @ ' -
Completed 12,274' - 12,286'.

Reenter and deepen to 12,425' - 1/69. Run 531'
4" liner, top 11,789' to 12,320'. Cement w/50 sacks.
Convert to SWD in Devonian open-hole, 12,335'
to 12,425'.

** WELL CURRENTLY TA.

