


KB-4214.5

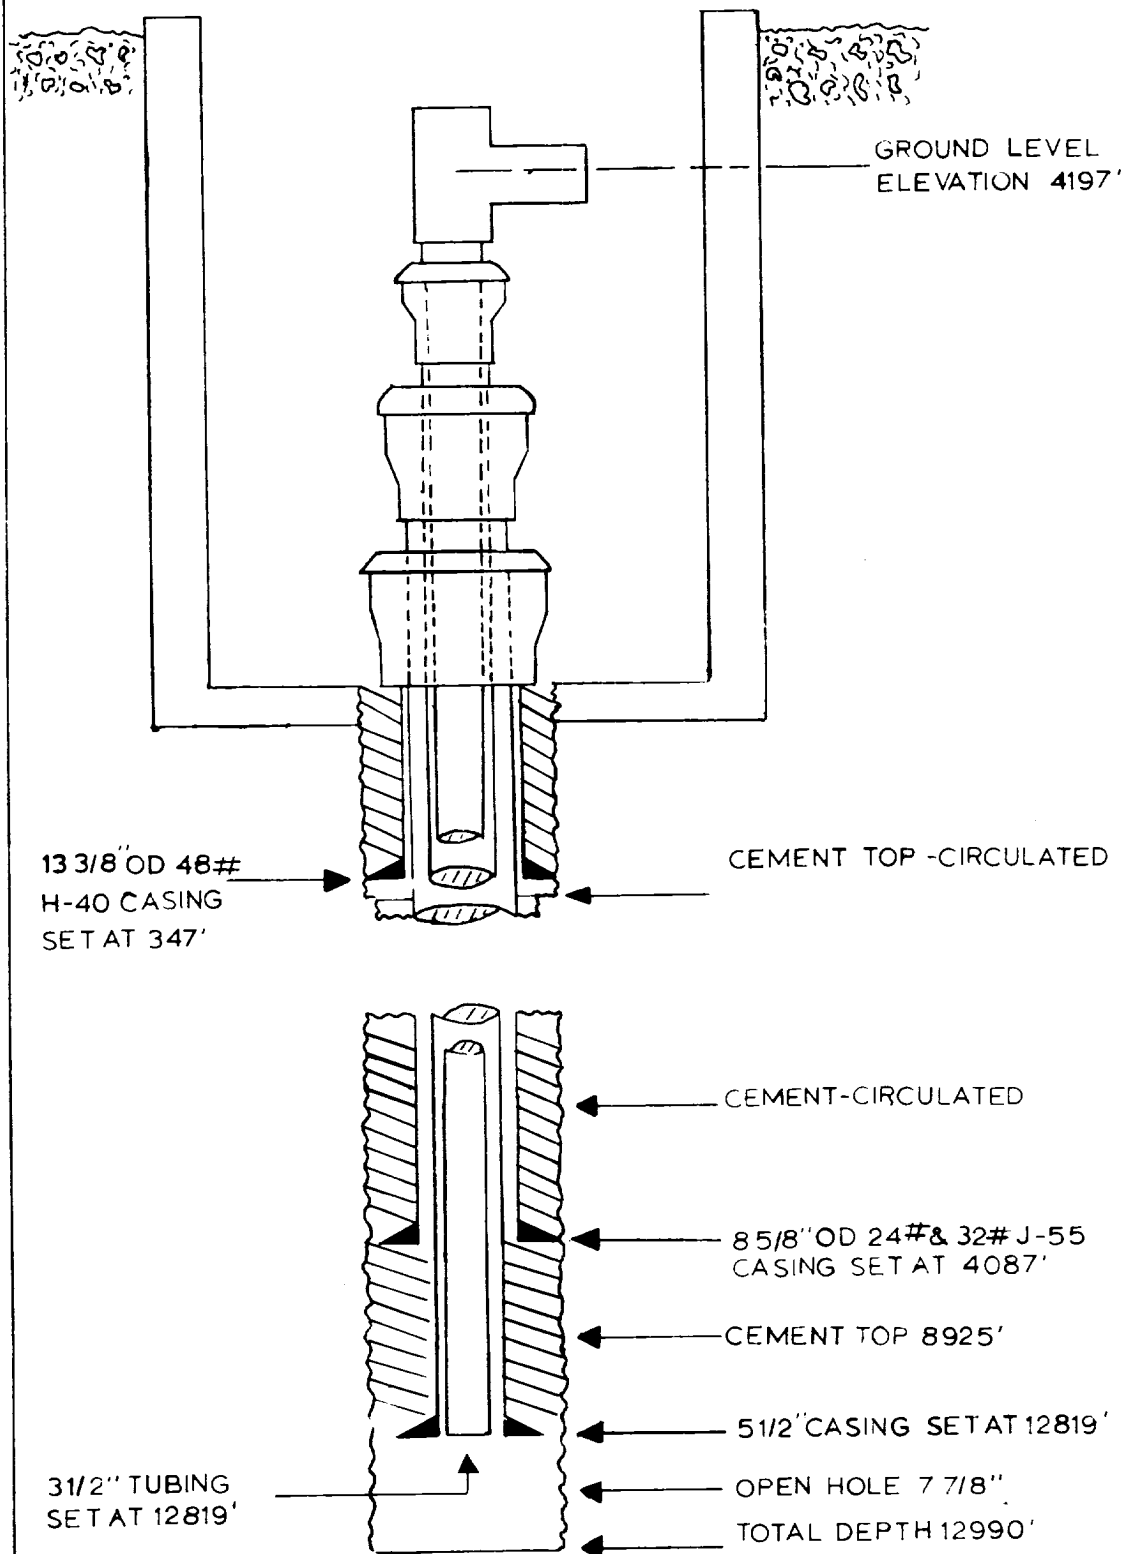

|               |     |       |                                                         |               |
|---------------|-----|-------|---------------------------------------------------------|---------------|
| DATE<br>11-65 | DCM | 11-65 | SOUTH LANE SWD WELL<br>D-35-SWD WELL COMPLETION         | DATE<br>NONE  |
|               |     |       | Rice Engineering & Operating, Inc.<br>Hobbs, New Mexico | DATE<br>A-226 |