


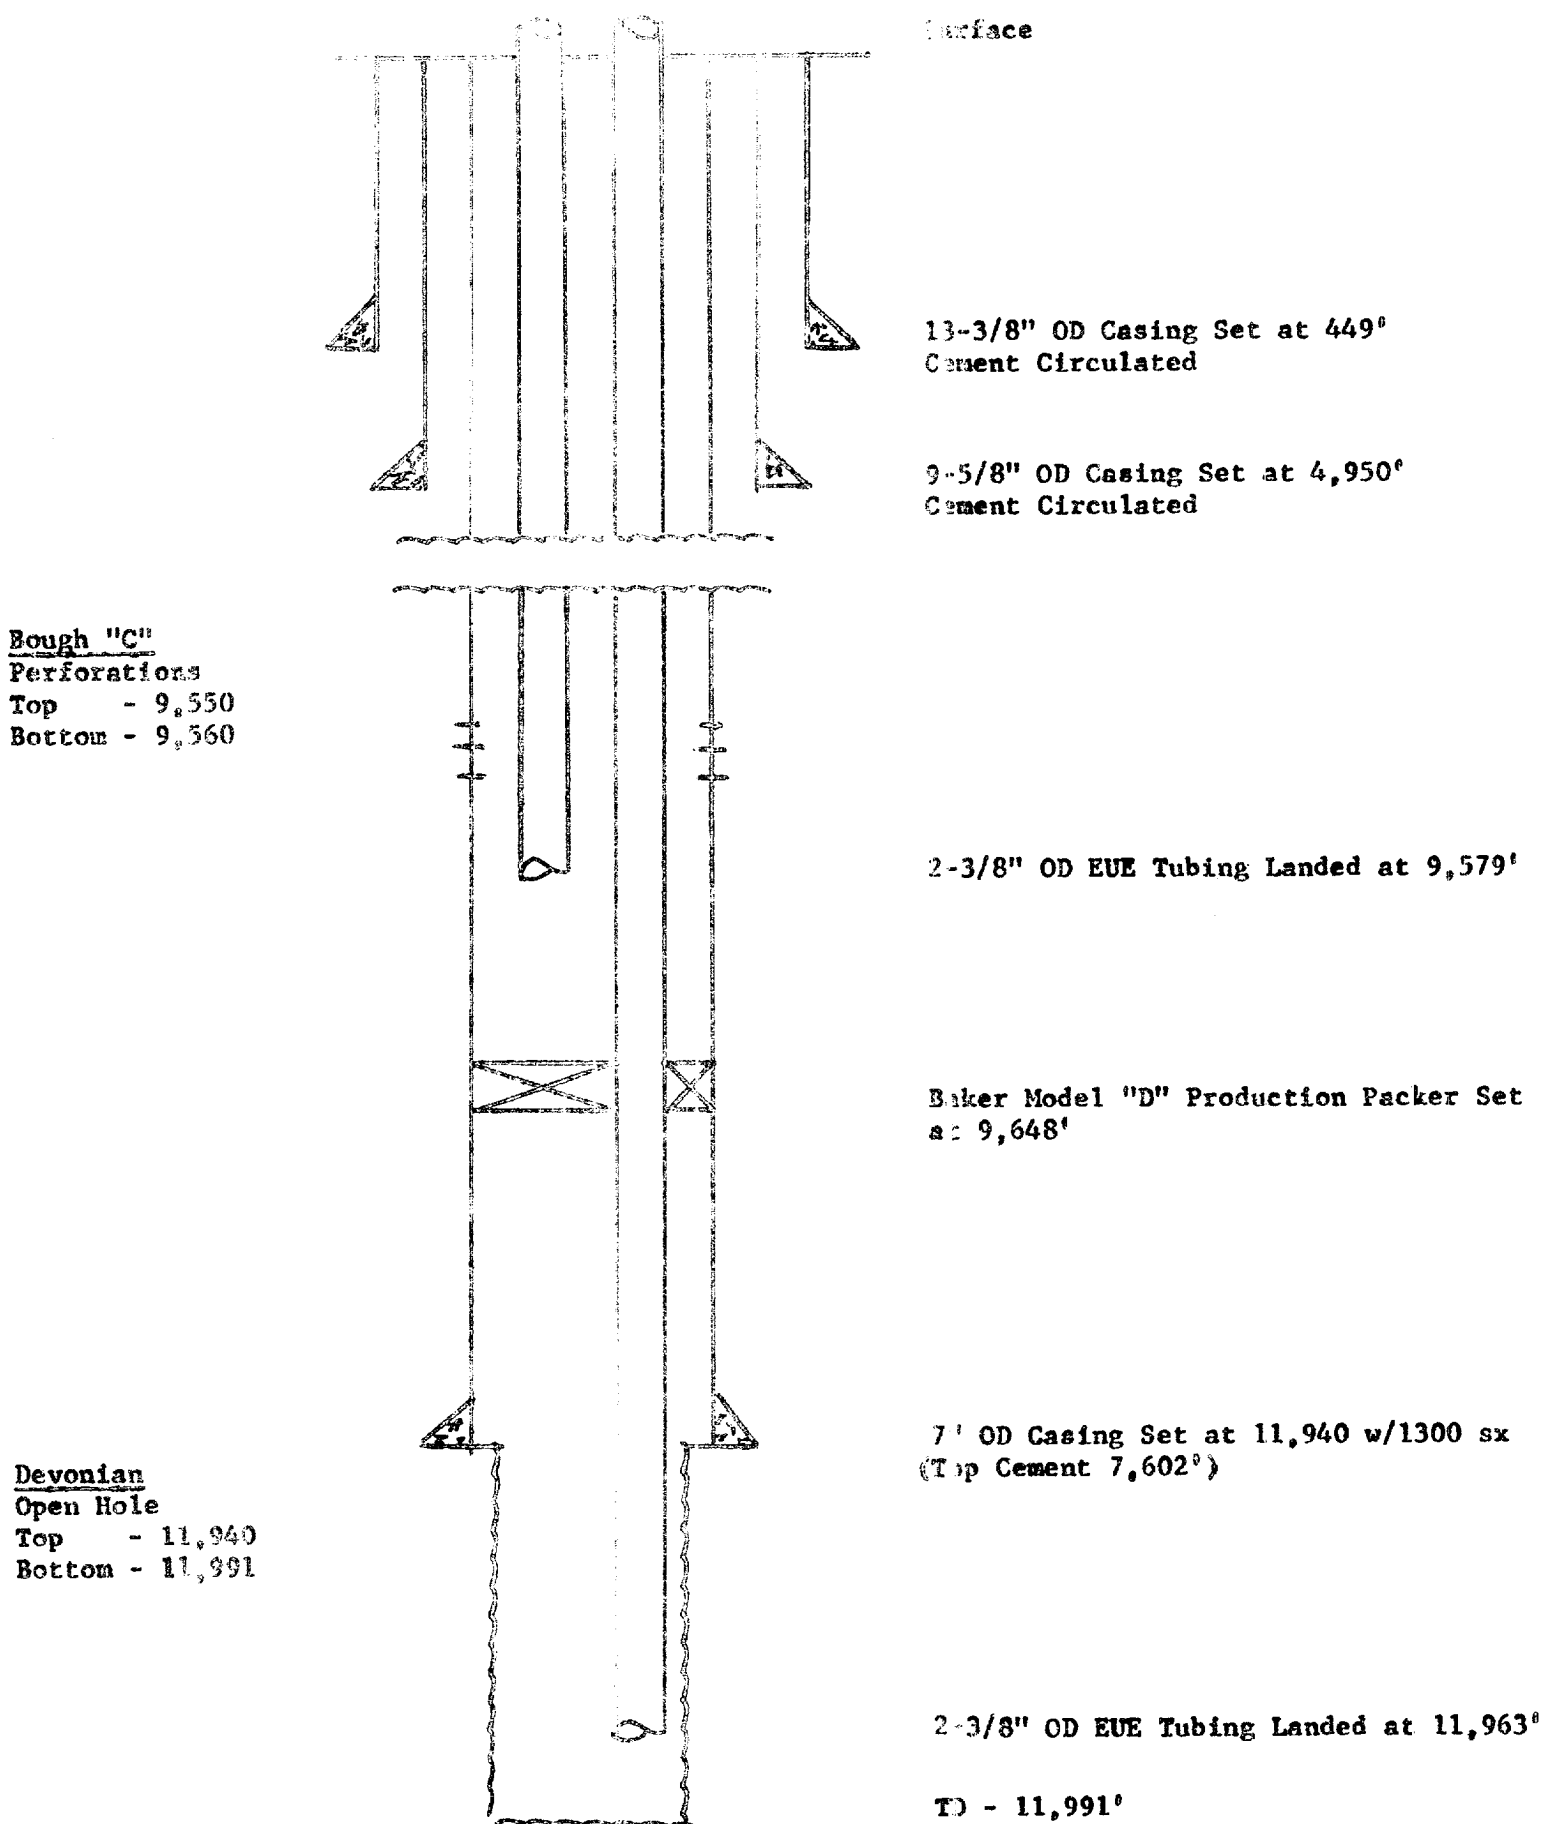

DIAGRAMMATIC SKETCH

Dual Completion - Pan American Petroleum Corporation's Federal "A" Well No. 4, Unit L, Section 13, Township 9 South, Range 35 East, Lea County, New Mexico