


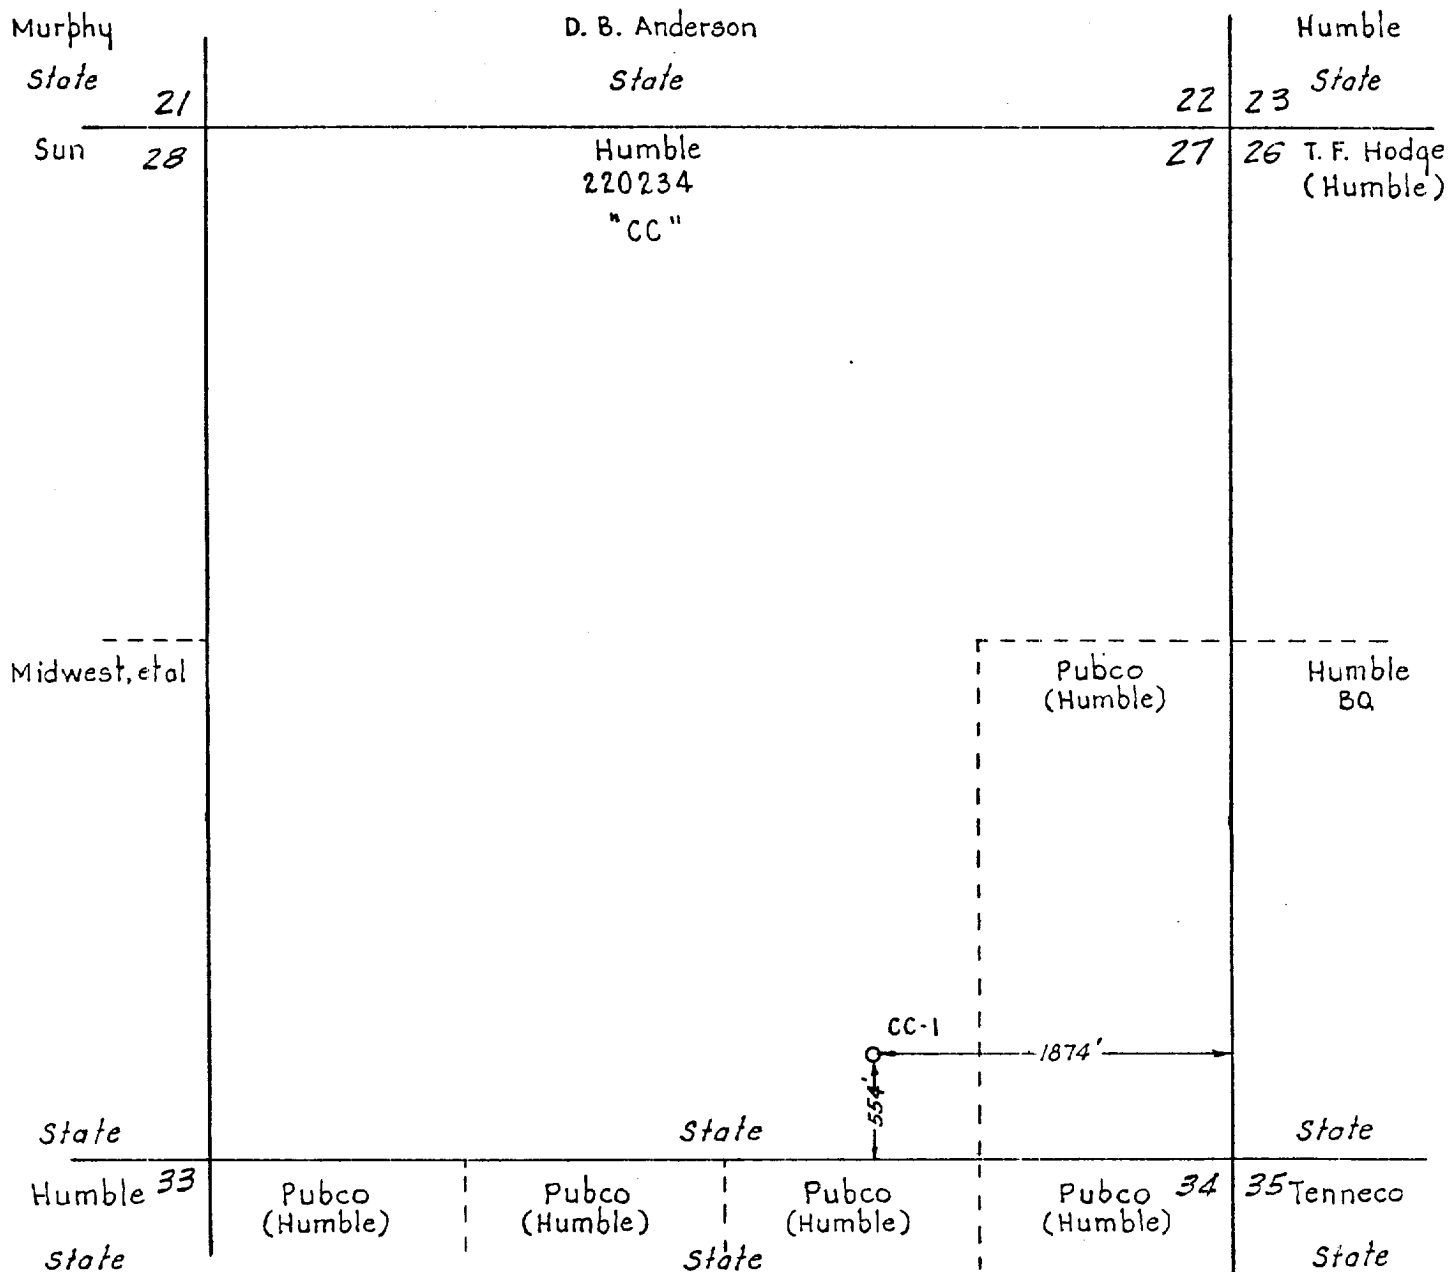

This is to certify that I am a registered professional engineer or registered land surveyor, in the State of New Mexico, that this map was prepared from a review of actual surveys made by me or under my supervision, and that the same is true and correct to the best of my knowledge and belief.

1282 *H. S. Whitefield*
 Registration Number Registered Professional Engineer
 or Registered Land Surveyor

NEW MEXICO "CC" STATE LSE. LSE. No. 220234
 SECTION 27, T-10-S; R-33-E
 LEA COUNTY, N. M.

HUMBLE OIL & REFINING COMPANY
 SOUTHWEST REGION
 PRODUCTION DEPARTMENT
 MIDLAND, TEX.

DRAWN *H. R. LANGLEY*

ENGR. SECTION *C&S*

REVISED

SCALE 1" = 1000'

JOB NO.

FILE NO.

CHECKED

APPROVED

DATE 5-30-66

WA-3860

10 miles East of Caprock, N. M.