


Elevation 3984.5' RKB

LEAVELLE NO. 1
CURRENT WELLBORE STATUS
2/26/92

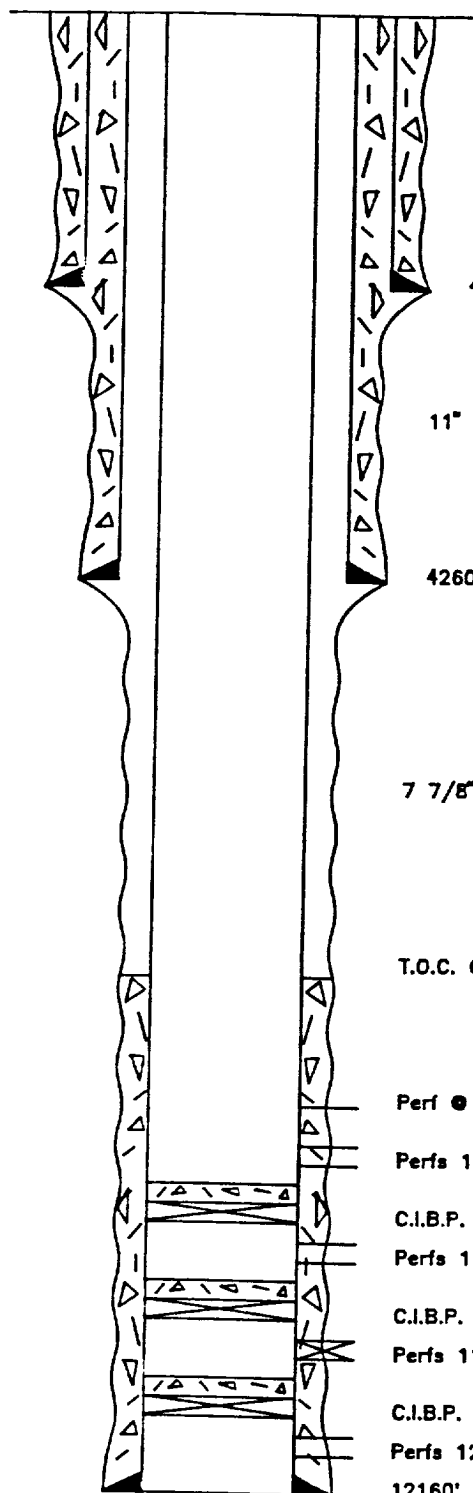

17 1/2" Hole Size

423' - 13 3/8", 86#, H-40 Casing
Cemented w/500 sxs Class "C" + add.
Circulated 75 sxs to surface

11" Hole Size

4260' - 8 5/8", 24 & 32#, K-55 Casing
Cemented w/1200 sxs Howco Lite followed by 200 sxs Class "C" + add.
Circulated 250 sxs to surface

7 7/8" Hole Size

T.O.C. ● 9750' (Calculated)

Perf ● 10240' and squeeze w/100 sxs cement

Perfs 10298'-308' (Wolfcamp)

C.I.B.P. ● 11250' w/20' cement

Perfs 11676'-84' (Morrow "A")

C.I.B.P. ● 11800' w/30' cement

Perfs 11932'-34', 11936'-49' (Morrow) - Squeezed 12/80

C.I.B.P. ● 12050 w/30' cement

Perfs 12091'-12102' (Mississippian)

12160' - 5 1/2", 17 & 23#, N-80 & S-95 Casing
Cemented w/ 500 sxs Class "H" + 5#/sx KCL + add.

T.D. 12160'

GANDY CORPORATION
Leavelle No. 1
660' FNL & 1980 FEL
Section 23, T-16S, R-35E
Lea County, New Mexico