


DIAGRAMMATIC WELL SKETCH
 NORTH VACUUM ABO UNIT WELL NO. 231
 NORTH VACUUM (ABO) POOL
 LEA COUNTY, NEW MEXICO

G.L. Elev. = 4021.5'

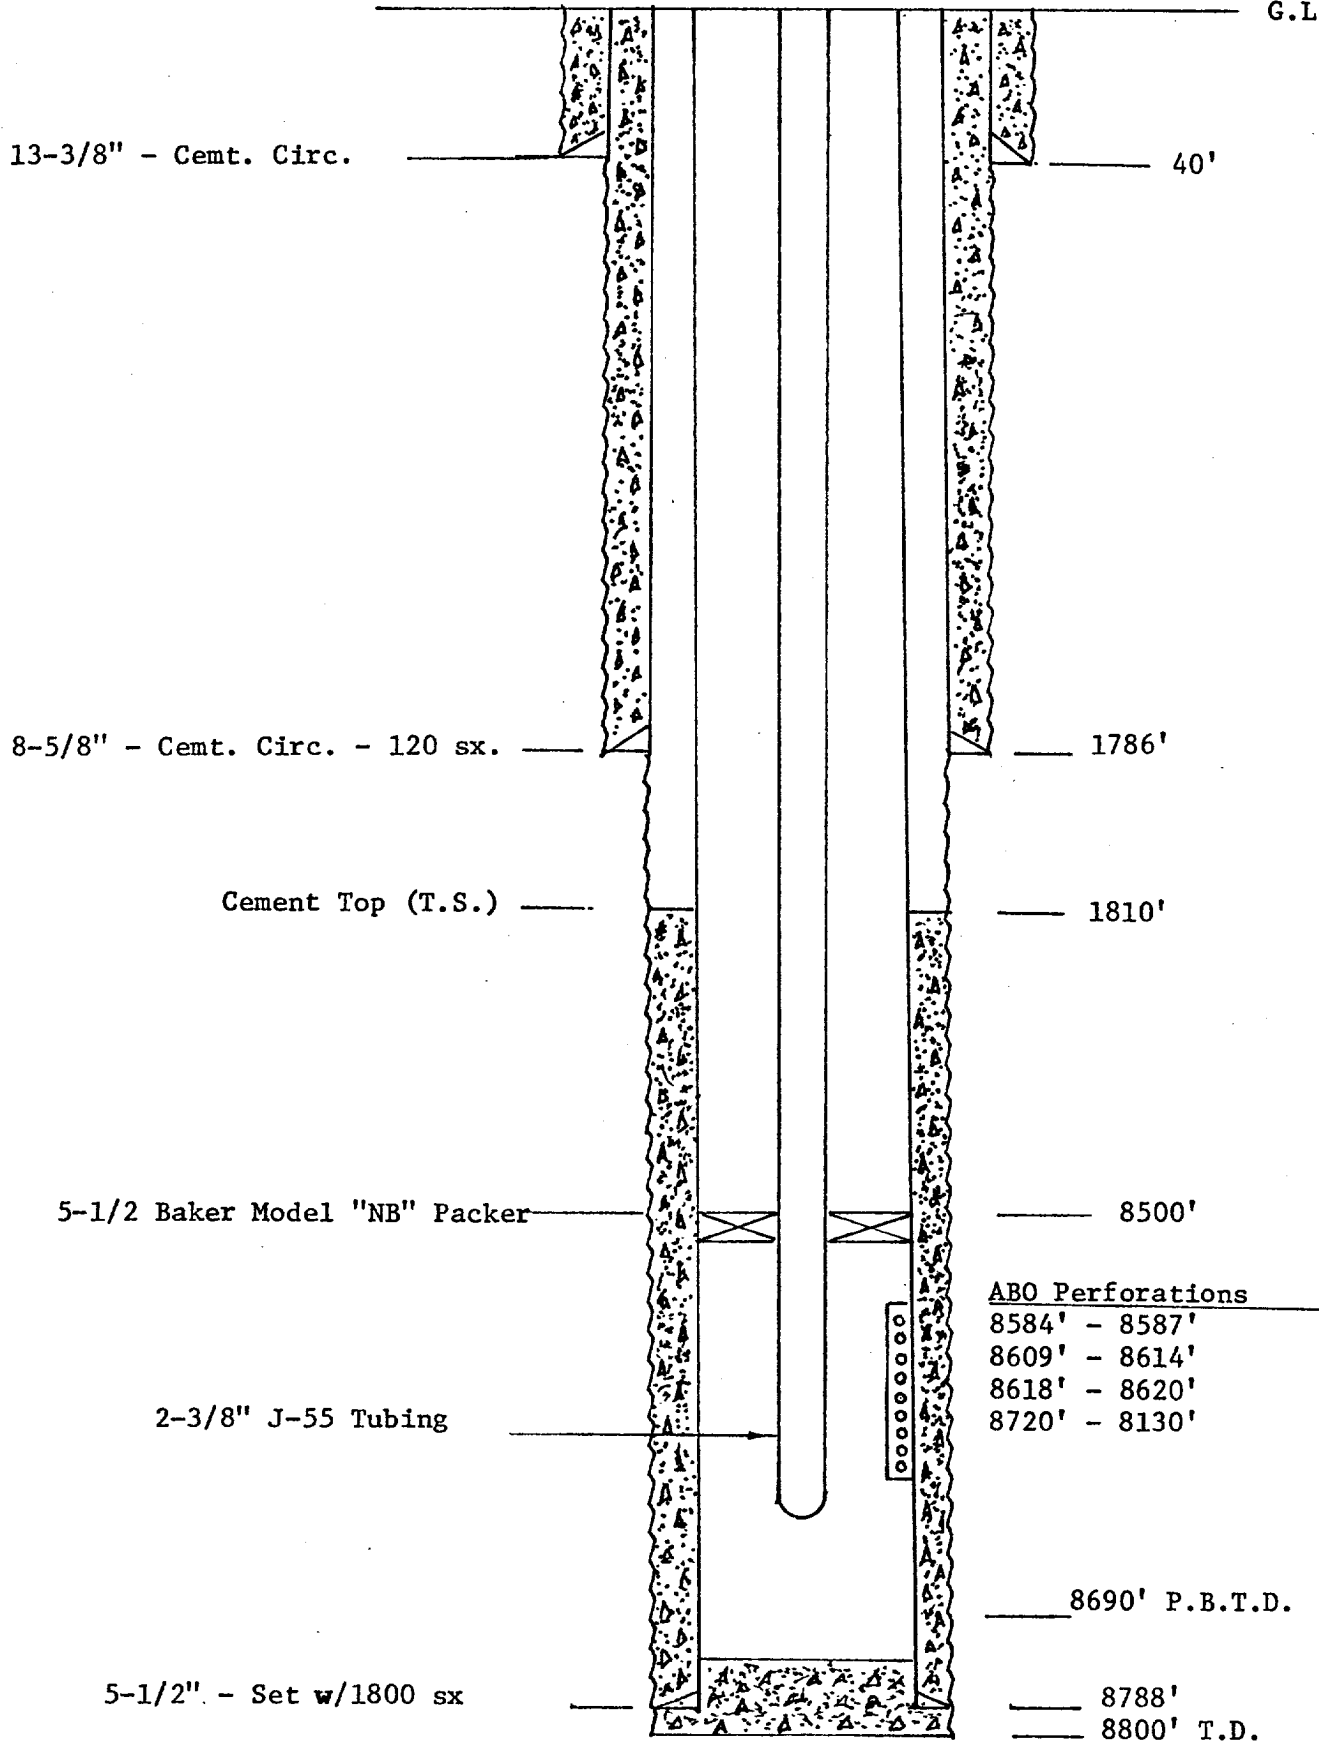

(TEXACO'S NEW MEXICO "W" STATE NCT-1)