

DISTRICT I

525 N. French Drive, Hobbs, NM 88240

OIL CONSERVATION DIVISION

310 Old Santa Fe Trail, Room 206
Santa Fe, New Mexico 87503

WELL API NO. 30-025-26974

5. Indicate Type of Lease
FED STATE FEE

6. State Oil & Gas Lease No.

SUNDRY NOTICES AND REPORTS ON WELLS
(DO NOT USE THIS FORM FOR PROPOSALS TO DRILL OR TO DEEPEN OR PLUG BACK TO A DIFFERENT RESERVOIR. USE "APPLICATION FOR PERMIT" (FORM C-101 FOR SUCH PROPOSALS.)

1. Type of Well: Oil Well Gas Well Other **INJECTOR**

2. Name of Operator OCCIDENTAL PERMIAN, LTD.

3. Address of Operator 1017 W STANOLIND RD.

4. Well Location
Unit Letter **I** : **1400** Feet From The **SOUTH** Line and **1300** Feet From The **EAST** Line
Section **32** Township **18-S** Range **38-E** NMPM LEA County

7. Lease Name or Unit Agreement Name
NORTH HOBBS (G/SA) UNIT

8. Well No. **432**

9. Pool name or Wildcat
HOBBS (G/SA)

10. Elevation (Show whether DF, RKB, RT GR, etc.)
3629' GL.

11. Check Appropriate Box to Indicate Nature of Notice, Report, or Other Data

NOTICE OF INTENTION TO:		SUBSEQUENT REPORT OF:	
PERFORM REMEDIAL WORK <input type="checkbox"/>	PLUG AND ABANDON <input type="checkbox"/>	REMEDIAL WORK <input checked="" type="checkbox"/>	ALTERING CASING <input type="checkbox"/>
TEMPORARILY ABANDON <input type="checkbox"/>	CHANGE PLANS <input type="checkbox"/>	COMMENCE DRILLING OPNS. <input type="checkbox"/>	PLUG & ABANDONMENT <input type="checkbox"/>
PULL OR ALTER CASING <input type="checkbox"/>		CASING TEST AND CEMENT JOB <input type="checkbox"/>	
OTHER: _____ <input type="checkbox"/>		OTHER: _____ <input type="checkbox"/>	

12. Describe Proposed or Completed Operations (Clearly state all pertinent details, and give pertinent dates, including estimated date of starting any proposed work) SEE RULE 1103.

RUPU. PULL INJECTION EQUIPMENT.
SQZ SAN ANDRES ZONE I PERFS @4062-89.
DRILL OUT CEMENT AND TEST SQZ TO 600 PSI. HELD OK.
RIH WITH INJECTION EQUIPMENT.
SET GUIBERSON 5.5" UNI VI PKR @3931'.
TEST CSG TO 500 PSI AND CHART FOR THE NMOCD.
CIRC CSG WITH INHIBITED FLUID.
RDPU. CLEAN LOCATION.

TEST WITNESSED BY NMOCD: BUDDY HILL

RIG UP DATE : 07/24/00
RIG DOWN DATE : 08/01/00


Handwritten notes and signatures:
30-025-26974-432
AUG 24 2000

I hereby certify that the information above is true and complete to the best of my knowledge and belief.

SIGNATURE Robert N. Gilbert TITLE RIG SUPERVISOR DATE 08/09/2000
TYPE OR PRINT NAME R.N. GILBERT TELEPHONE NO. 505/397-8206

(This space for State Use)

APPROVED BY _____ TITLE _____ DATE AUG 24 2000

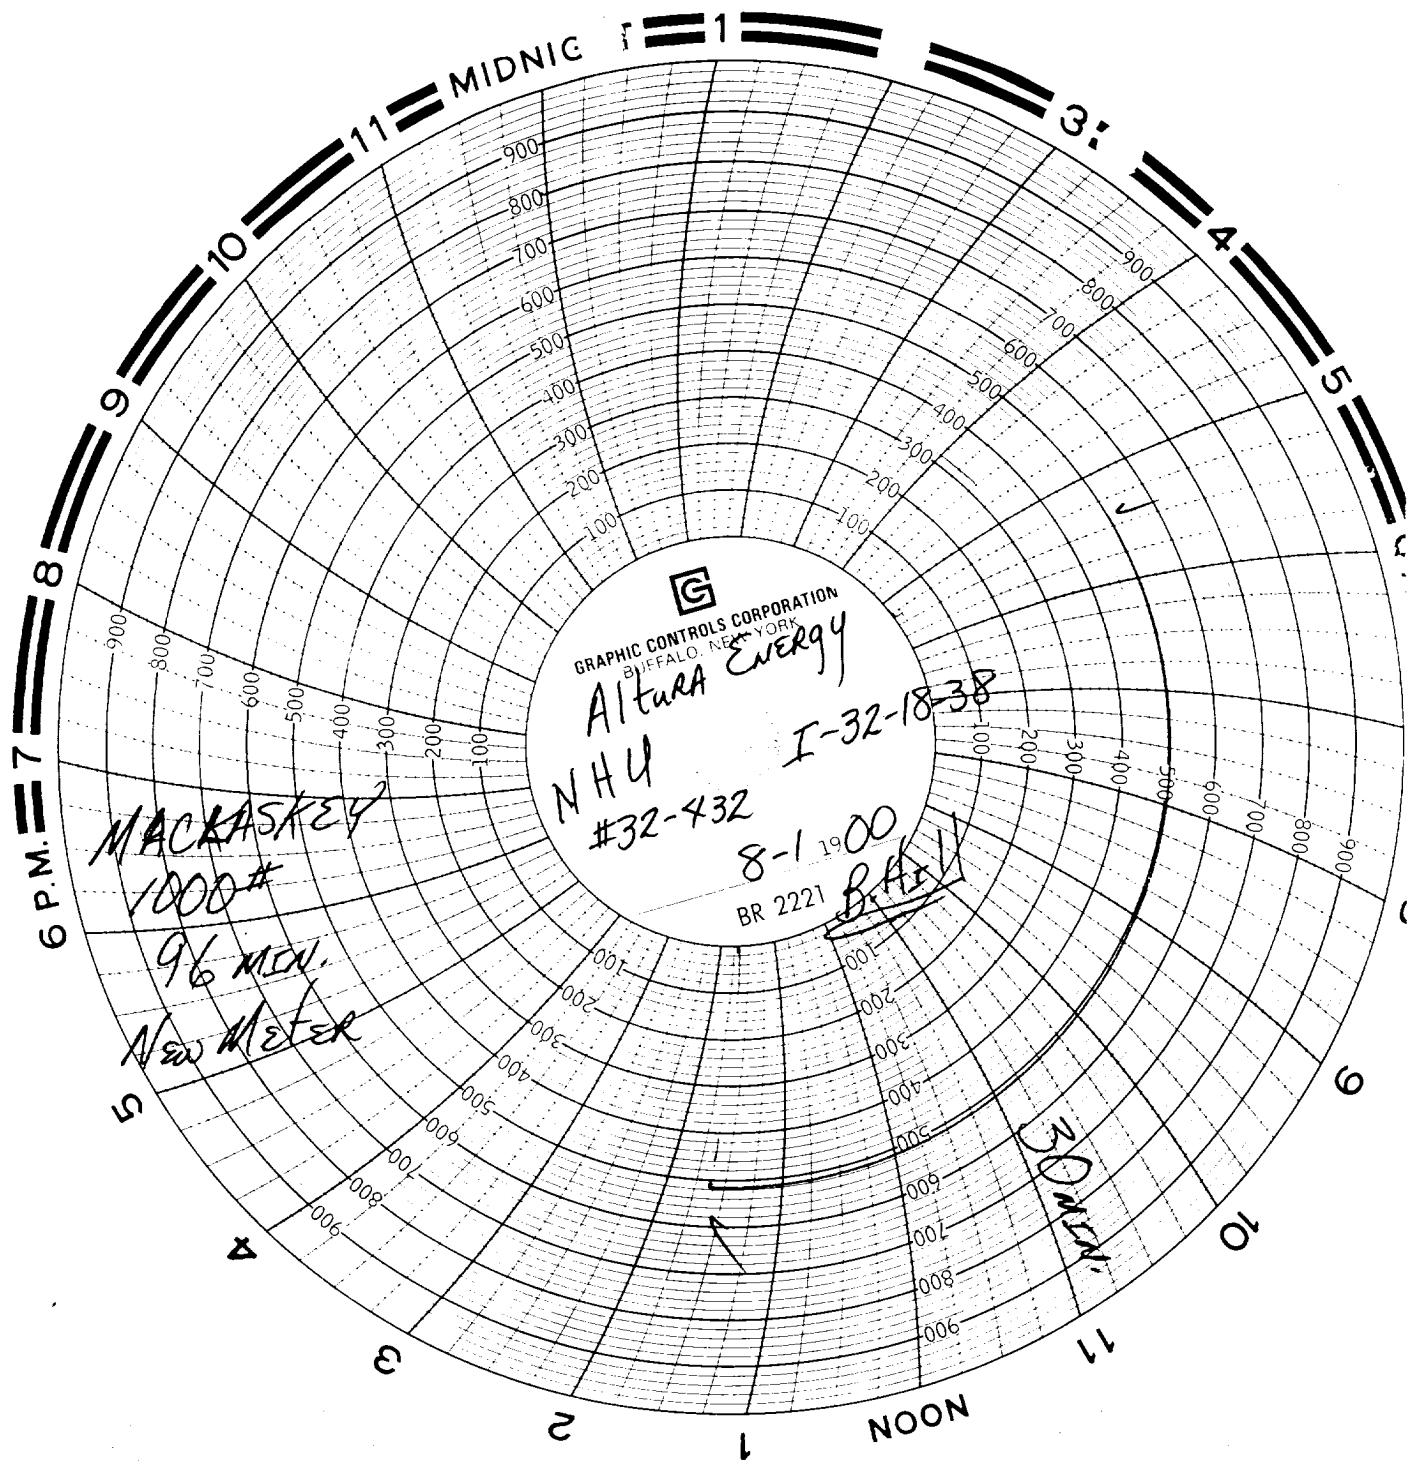

GRAPHIC CONTROLS CORPORATION
BUFFALO, NEW YORK

Altura Energy

NHU #32-432

I-32-18-38
8-1 1900
BR 2221
B. Kelly

MACKASKEY
1000#
96 MIN.
New Meter

30 MIN.