


Elev: 3881'
RKB: 16.0'

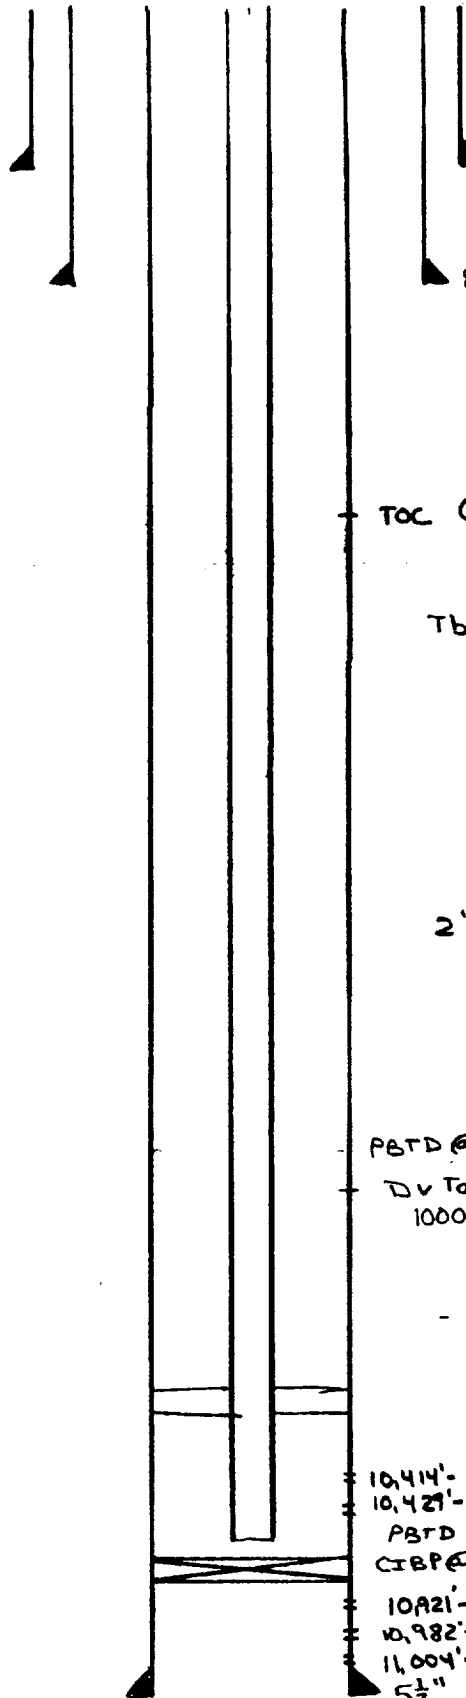

13 3/8" @ 380'

8 5/8" @ 3785'

TOC @ 4800'

Tbg: 2 7/8" 6.5#/ft N-80
EOT @ 10,516'
SN @ 10,480'
TA @ 10,383'

2 1/2" x 1 1/4" x 26' RHBC Pump

PBTD @ 8990'

DV TOOL @ 9003'. CMTX w/
1000 SX CLASS 'C'

10,414'-416' 4SPF
10,421'-448' 4SPF

PBTD 10,890'
CIBP @ 10,900' w/ 20' CMT

10A21-26 1SPF
10,982'-90' 4SPF
11,004'-14' 2SPF

5 1/2" 17.0#/ft N-80 CSB @ 11,170'
w/ 500 SX CI'H'

22-141 50 SHEETS
22-142 100 SHEETS
22-144 200 SHEETS