

PROPOSED BOPE AND CHOKE ARRANGEMENT

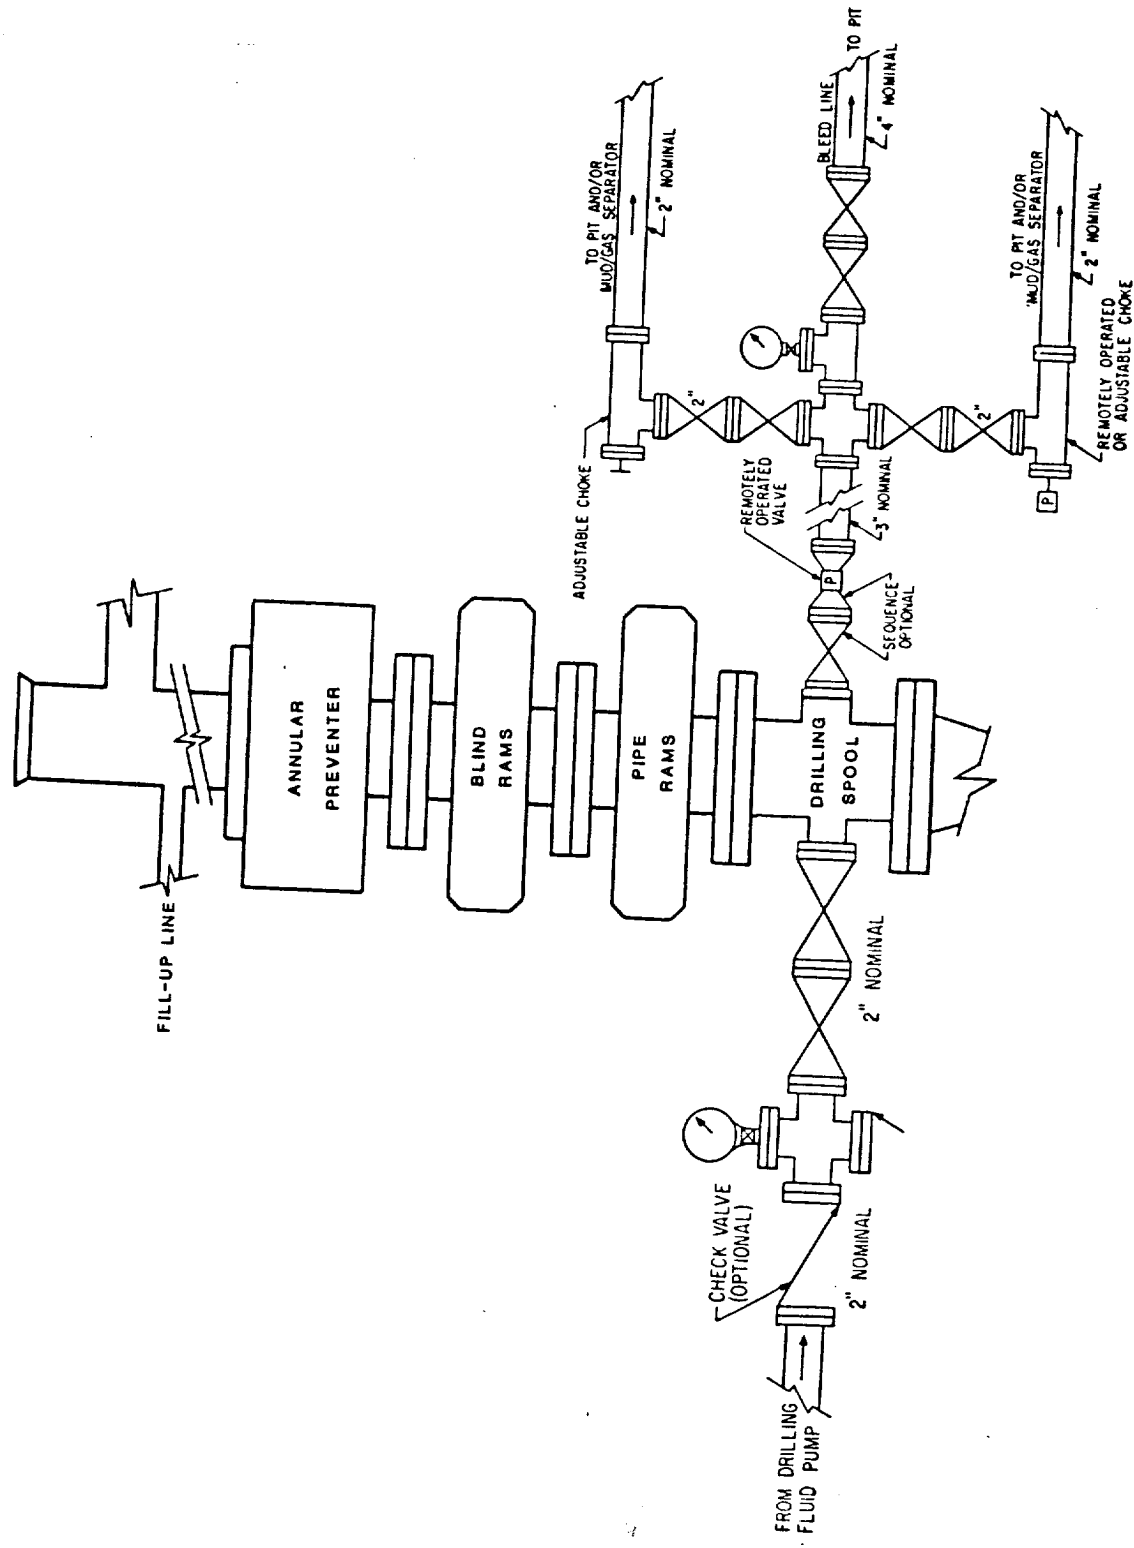


EXHIBIT B

SANTA FE ENERGY OPERATING PARTNERS, LP.
 SHINERY 14 FED No. 1
 SEC 14, T 18 S, R 32 E
 LEA CO., NEW MEXICO