

BRITT B-QN GB No. 2
 API 3002505924
 NUMBER OF COMPLETION(S) 2

0.0 - 604.0' 17" OD 13.375" ID CEMENT
 0.0 - 604.0' 13.375" OD SURF CSG 550 SX OF CEMENT


850.0 - 2999.0' 11" OD 8.625" ID CEMENT temp surv

2058.0 - 3610.0' 7.875" OD 5.5" ID CEMENT
 0.0 - 2999.0' 8.625" OD INT CSG 1500 SX OF CEMENT
 3075.0 - 3110.0' CEMENT PLUG
 3110.0 - 3112.0' CIBP
 3295.0 - 3330.0' CEMENT PLUG
 3330.0 - 3332.0' CIBP
 3490.0 - 3492.0' CIBP
 3580.0 - 3593.0' CEMENT PLUG
 3593.0 - 3595.0' RETAINER
 3990.0 - 4000.0' CEMENT PLUG
 4000.0 - 4002.0' CIBP

4195.0 - 5711.0' 7.875" OD 5.5" ID CEMENT 00600 SX OF CEMENT
 5038.0 - 5078.0' CEMENT PLUG
 5078.0 - 5080.0' RETAINER
 5344.0 - 5354.0' CEMENT PLUG
 5354.0 - 5356.0' BRIDGE PLUG
 0.0 - 5710.0' 5.5" OD PROD CSG 600 SX OF CEMENT 40% FILL

3155.0 - 3245.0' PERFS selective
 3350.0 - 3365.0' PERFS
 3509.0 - 3562.0' PERFS selective

5175.0 - 5230.0' PERFS
 5665.0 - 5690.0' PERFS

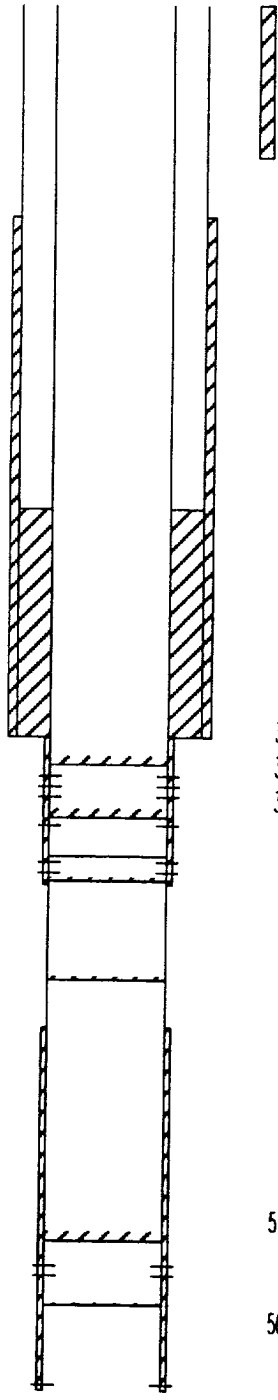

TOWNSHIP 020S RANGE 037E
 00330 FSL 01650 FWL SEC 0005

KB ELEV: 3570'
 TD: 5711'

RECEIVED

JUL 12 1995

UCD HOBBS
OFFICE