


FIELD	Warren McKee	OPERATOR	Amerado	DATE	4/29/76
LEASE	Warren McKee	WELL NO.	172	LOCATION	L-17-20-83

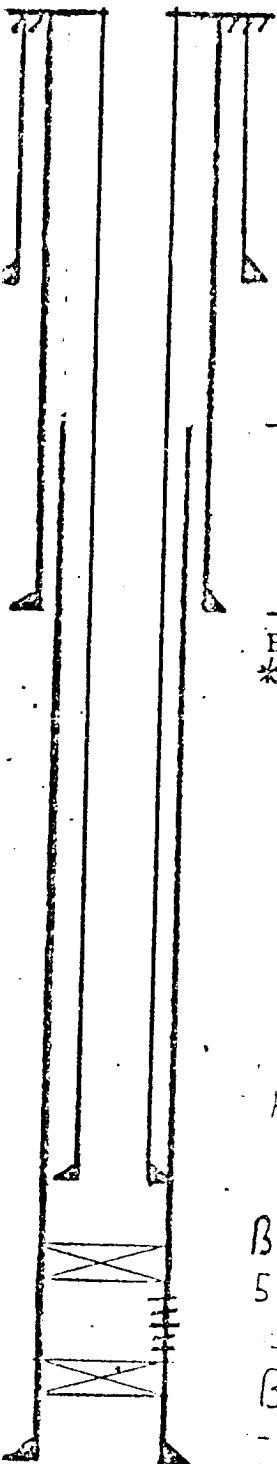

13 3/8" casing set at 296' with 250 sx of _____ cement
 Hole size 17 1/2 Cement Circulated
 * 200 sx 50% Pozmixd 50% Reg. w/2% Gel + 50 sx Incon
 Top of cut 5 1/2" csg. At 3617'

8 5/8" casing set at 3710' with 1500 sx of _____ cement
 Hole size 11" Top Cement @ 1050' by Survey
 * 1450 sx 50% Pozmix - 50% Reg. w/2% Gel + 50 sx Incon

4" casing set at 8917' with 135 sx of _____ cement
 Hole size 5 1/2"
 * 135 sx Incon w/4% Gel w/.5% CFR-2 Top Cement 4543 by Survey

2 1/16" tbg. at 8941'
 Baker Model "D" Packer at 8941'
 5 1/2" csg. perf'd at 8996'-9085'
 P.P.D. at 9100'

Baker Model "D" Packer w/Baker Type E Plug Assy. At 9100'
5 1/2" casing set at 9270' with 600 sx of _____ cement
 Total Depth 9270' Hole size 7 7/8" Top Cement @ 5833 by Survey.
 * 600 sx. Slo-set w/3% Gel + 1/4" Flossal per sx.