


FIELD Monument Padlock	OPERATOR American Assoc. Corp	DATE 4/27/76
LEASE State Q	WELL No 6	LOCATION P - SEC 16 - T20 R-37

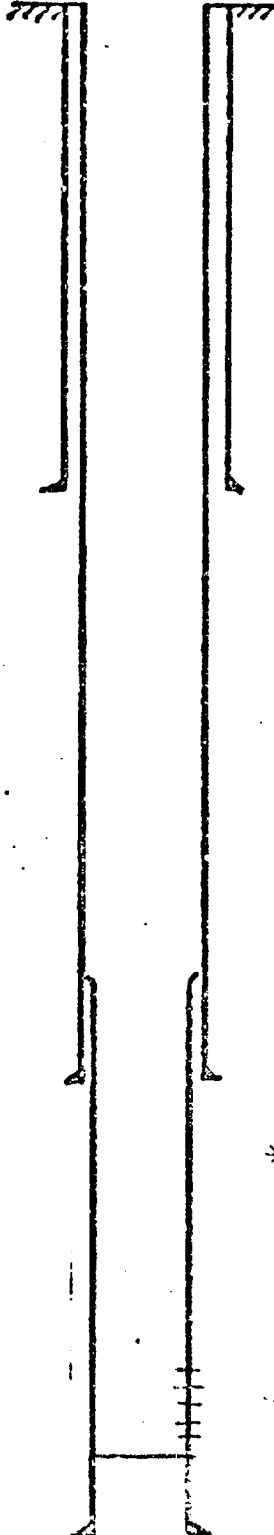

9 5/8 " casing set at 1098 ' with 350 sx of * cement
Hole size 12 7/4 " Cement Circulated
* 350 sx. lt. wt. & classic 'C' cement

3527 ' Liner top

7 " casing set at 3599 ' with 700 sx of * cement
Hole size 8 3/4 " Top Cement 1810 by Survey
* 500 sx. lt. wt. cement & 200 sx. class 'C'

Squeezed 5" liner top w/ 50 sx. RFC + 100 sx. class H
Drilled out to 5216

5" liner perf'd at 5182-5213'

D.O.D. at 5216' cement at 5213'

5 " liner set at 5249 ' with 220 sx of regular cement
Total Depth 5250 ' Hole size 6 1/4 " Top Cement @ 3417 by Survey