


DIAGRAMMATIC SKETCH OF THE MULTIPLE COMPLETION

Ernest A. Hanson - #1 Max Gutman

Granite Wash      Blinebry

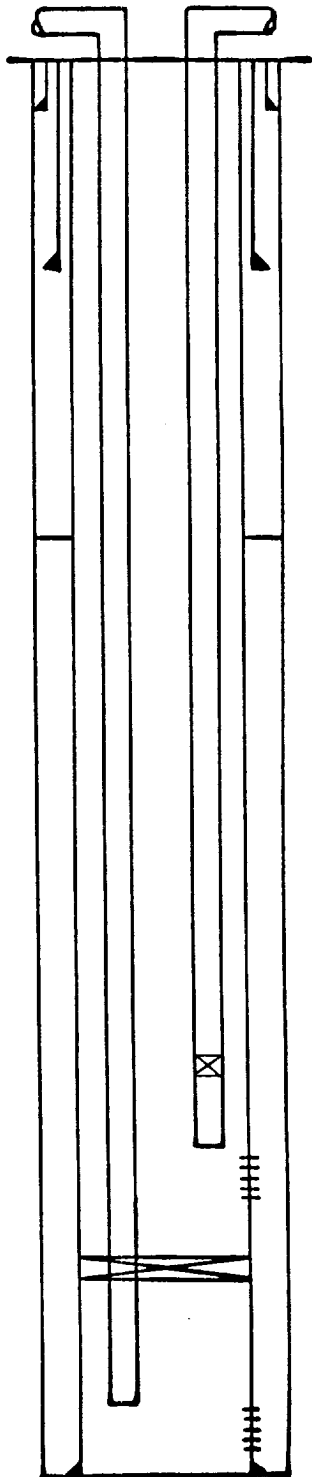

13-3/8" @ 112' w/100 sx. (Cmt. circ. to surf.)

8-5/8" @ 1170' w/450 sx. (Cmt. circ. to surf.)

Top of cement @ 2490'

13/64" Otis Type B choke @ 5445' (Blinebry)

2-1/16" tubing set @ 5495' (Blinebry)

Blinebry perfs. @ 5511-5619'

Guiberson RMC-1 Casing Packer set @ 5702'

2-1/16" tubing set @ 7249' (Granite Wash)

Granite Wash perfs. @ 7292-7306'

PBTD @ 7319'

TD @ 7328' Granite Wash