


R37E

LEGEND

- PRODUCER
- ☉ INJECTION WELL
- ☉ SWD WELL
- LPG STORAGE WELL
- ✦ PLUGGED & ABANDONED

NOTE: ALL OTHER WELLS SHOWN ON THIS PLAT OTHER THAN THE ONES WITH THE OPERATOR AND WELL NO. ARE ANADARKO PRODUCTION COMPANY LANGLEY MATTHEW PENROSE SAND UNIT WELLS.

I HEREBY CERTIFY THAT THE LOCATION FOR THE PROPOSED L P G STORAGE WELL NO. 4 WAS SURVEYED UNDER MY SUPERVISION AND THAT THE SAME IS TRUE AND CORRECT TO THE BEST OF MY KNOWLEDGE AND BELIEF. I FURTHER CERTIFY THAT THE OTHER WELLS SHOWN ON THE PLAT WERE LOCATED ACCORDING TO THE WELL RECORDS IN THE OFFICE OF THE NEW MEXICO OIL CONSERVATION COMMISSION IN HOBBS, NEW MEXICO.

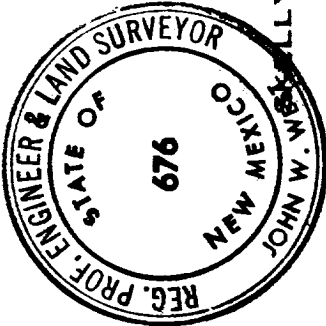


WEST ENGINEERING COMPANY


BY *John W. West*
JOHN WEST P.E. & L.S. NO. 676

JOHN W. WEST OIL COMPANY

PLAT SHOWING WELLS IN AREA AROUND PROPOSED L P G STORAGE WELL NO. 4 LOCATED 2471 FEET FROM SOUTH AND 1658 FEET FROM WEST LINES OF SECTION 27, TOWNSHIP 22 SOUTH, RANGE 37 EAST, N.M.P.M., LEA COUNTY, NEW MEXICO

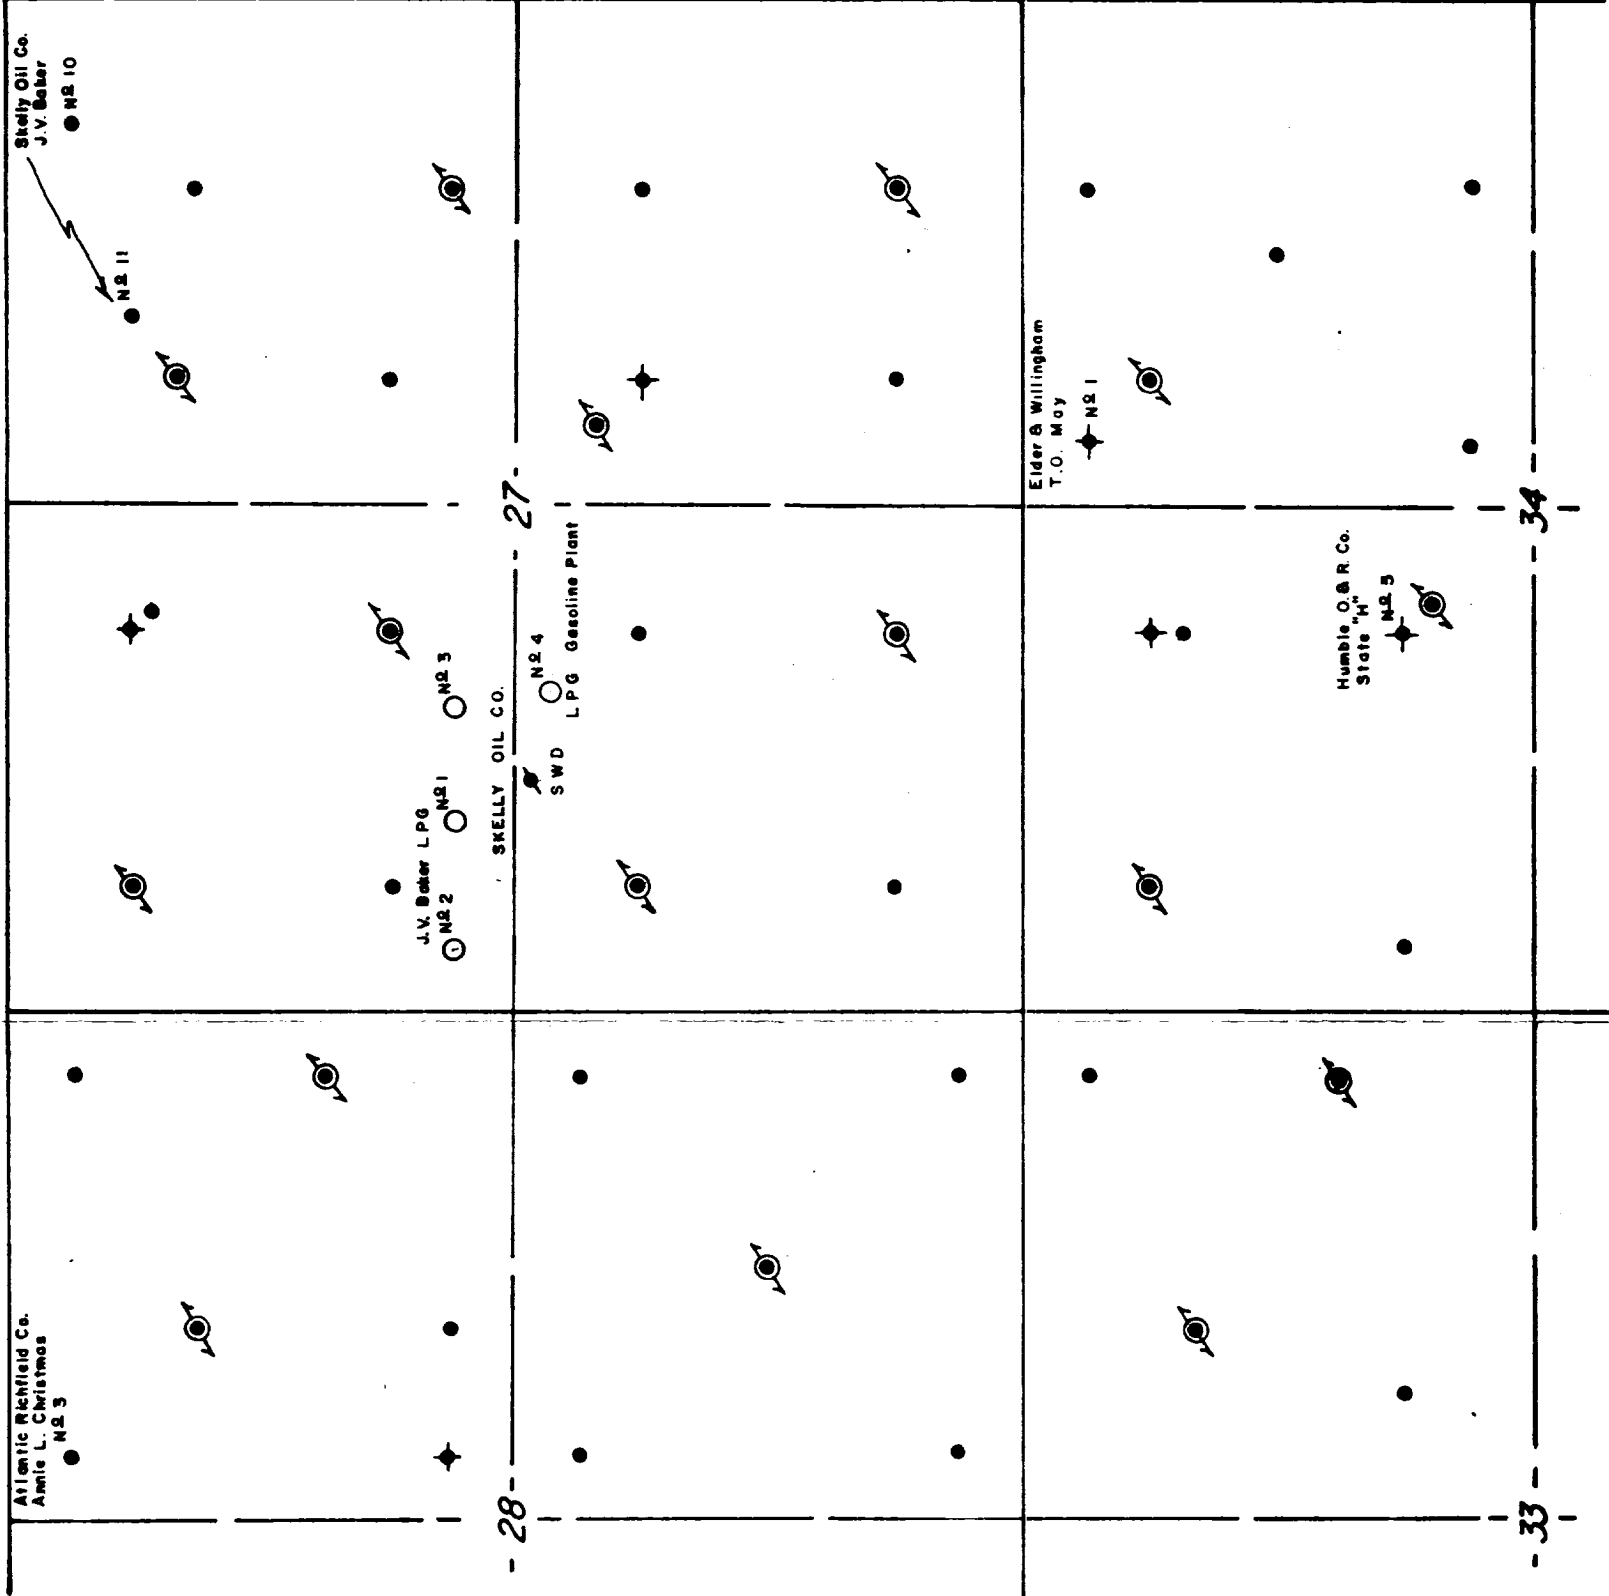

T 22 S

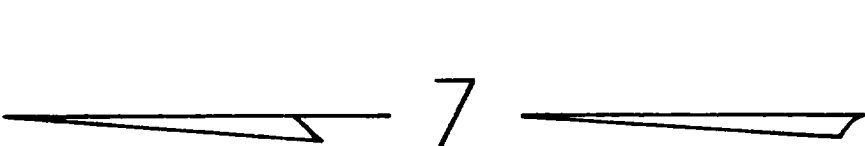

Scale: 1" = 1000'