


PROPOSED DUAL COMPLETION

COQUINA OIL CORPORATION
VIVIAN WELL NO. 1
SEC. 30, 22S, 38E
LEA COUNTY, NEW MEXICO

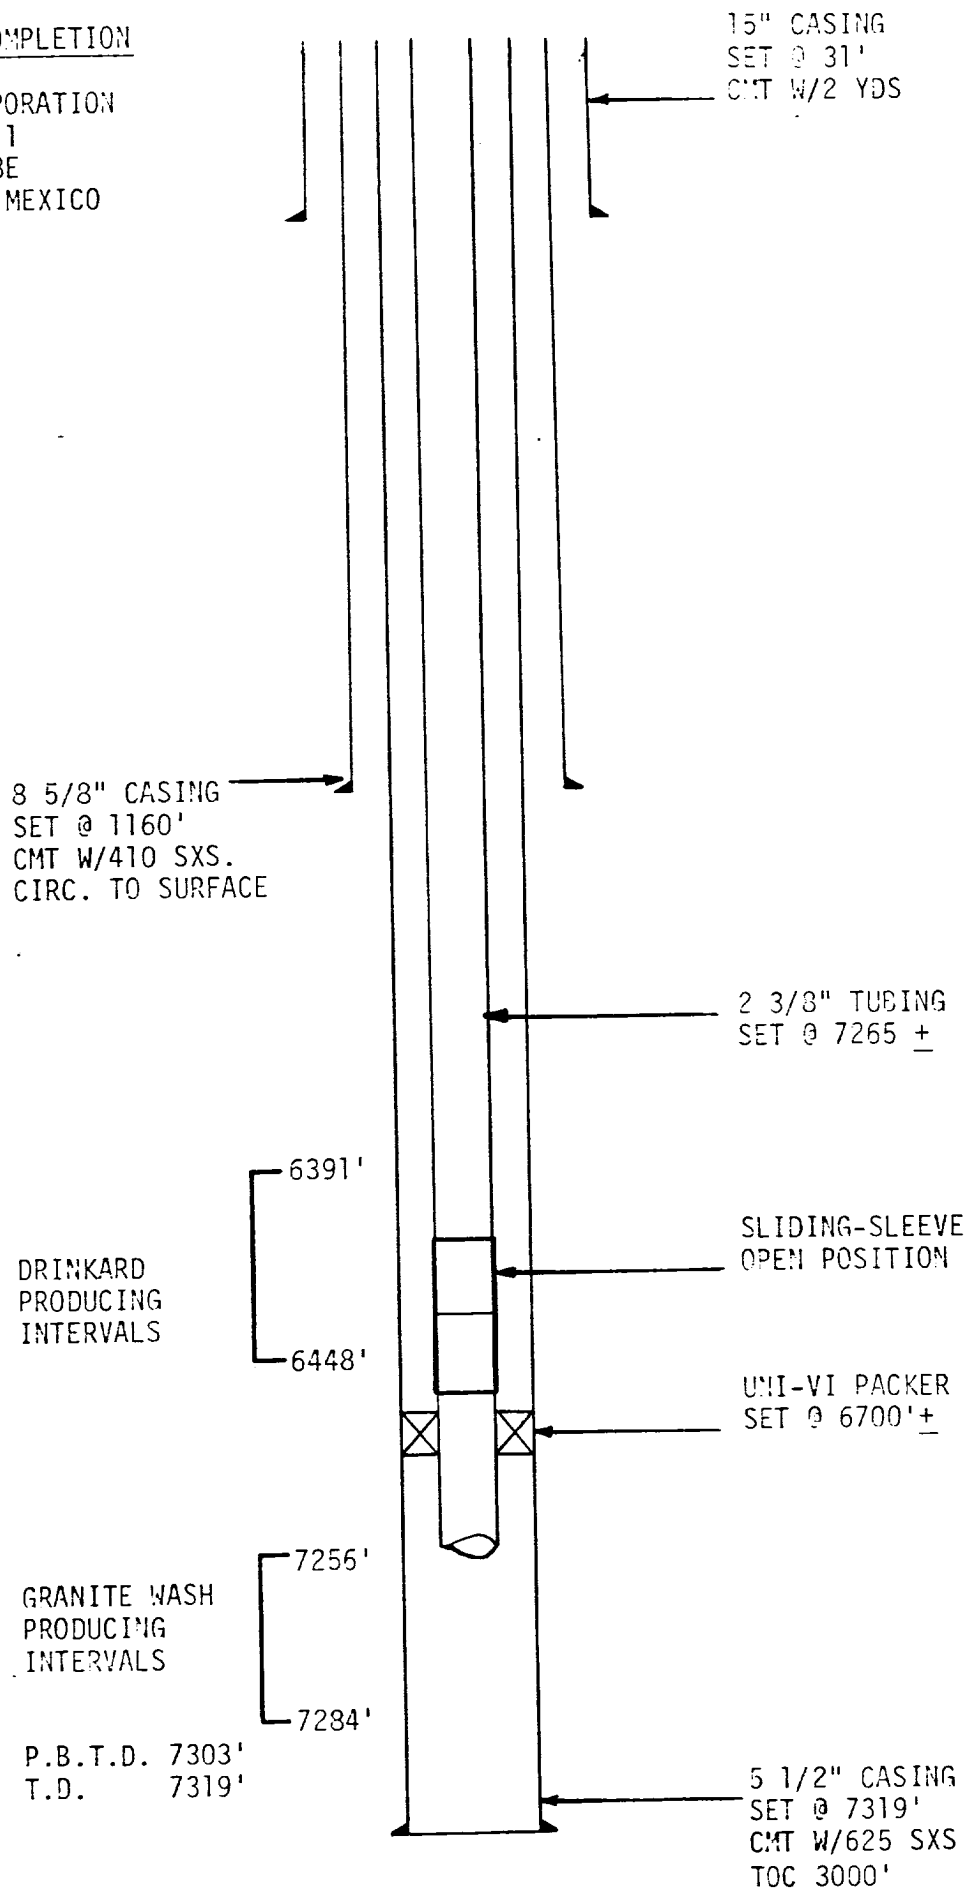

DIAGRAMMATIC SKETCH