


SCHEMATIC DIAGRAM OF PROPOSED DUAL COMPLETION
DRINKARD AND WANTZ GRANITE WASH
SOHIO PETROLEUM COMPANY

H I N T O N NO. 13

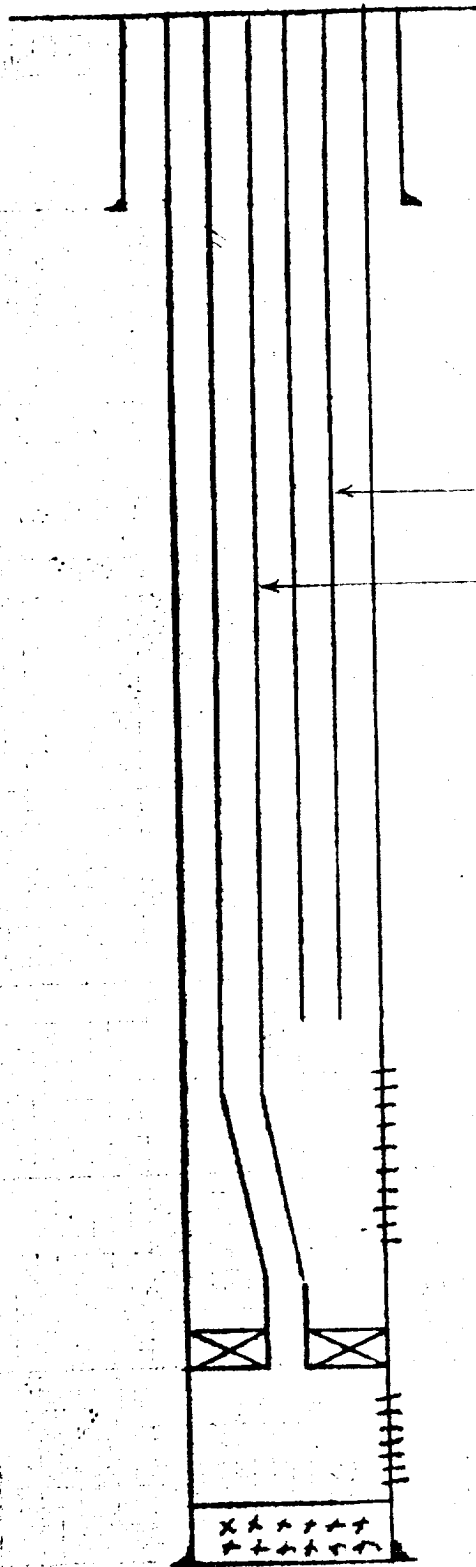

8 5/8" - 24# Casing Set @ 1266' cemented
with 300 Sax., circulated

1 1/2" tubing

2 1/16" tubing

Drinkard perforations - 6245-6832

Otis WA packer @ 7165'

Wantze Granite Wash perforations - 7161-7242'.

5 1/2" 17# Casing set at 7286', cemented
w/630 sacks. T.D. 7295.