


WELL NAME: INTERMEDIATE UNIT NO. 1
LOCATION: SEC. 29 T. 23, R. 34 E.
LEH COUNTY, N.M.

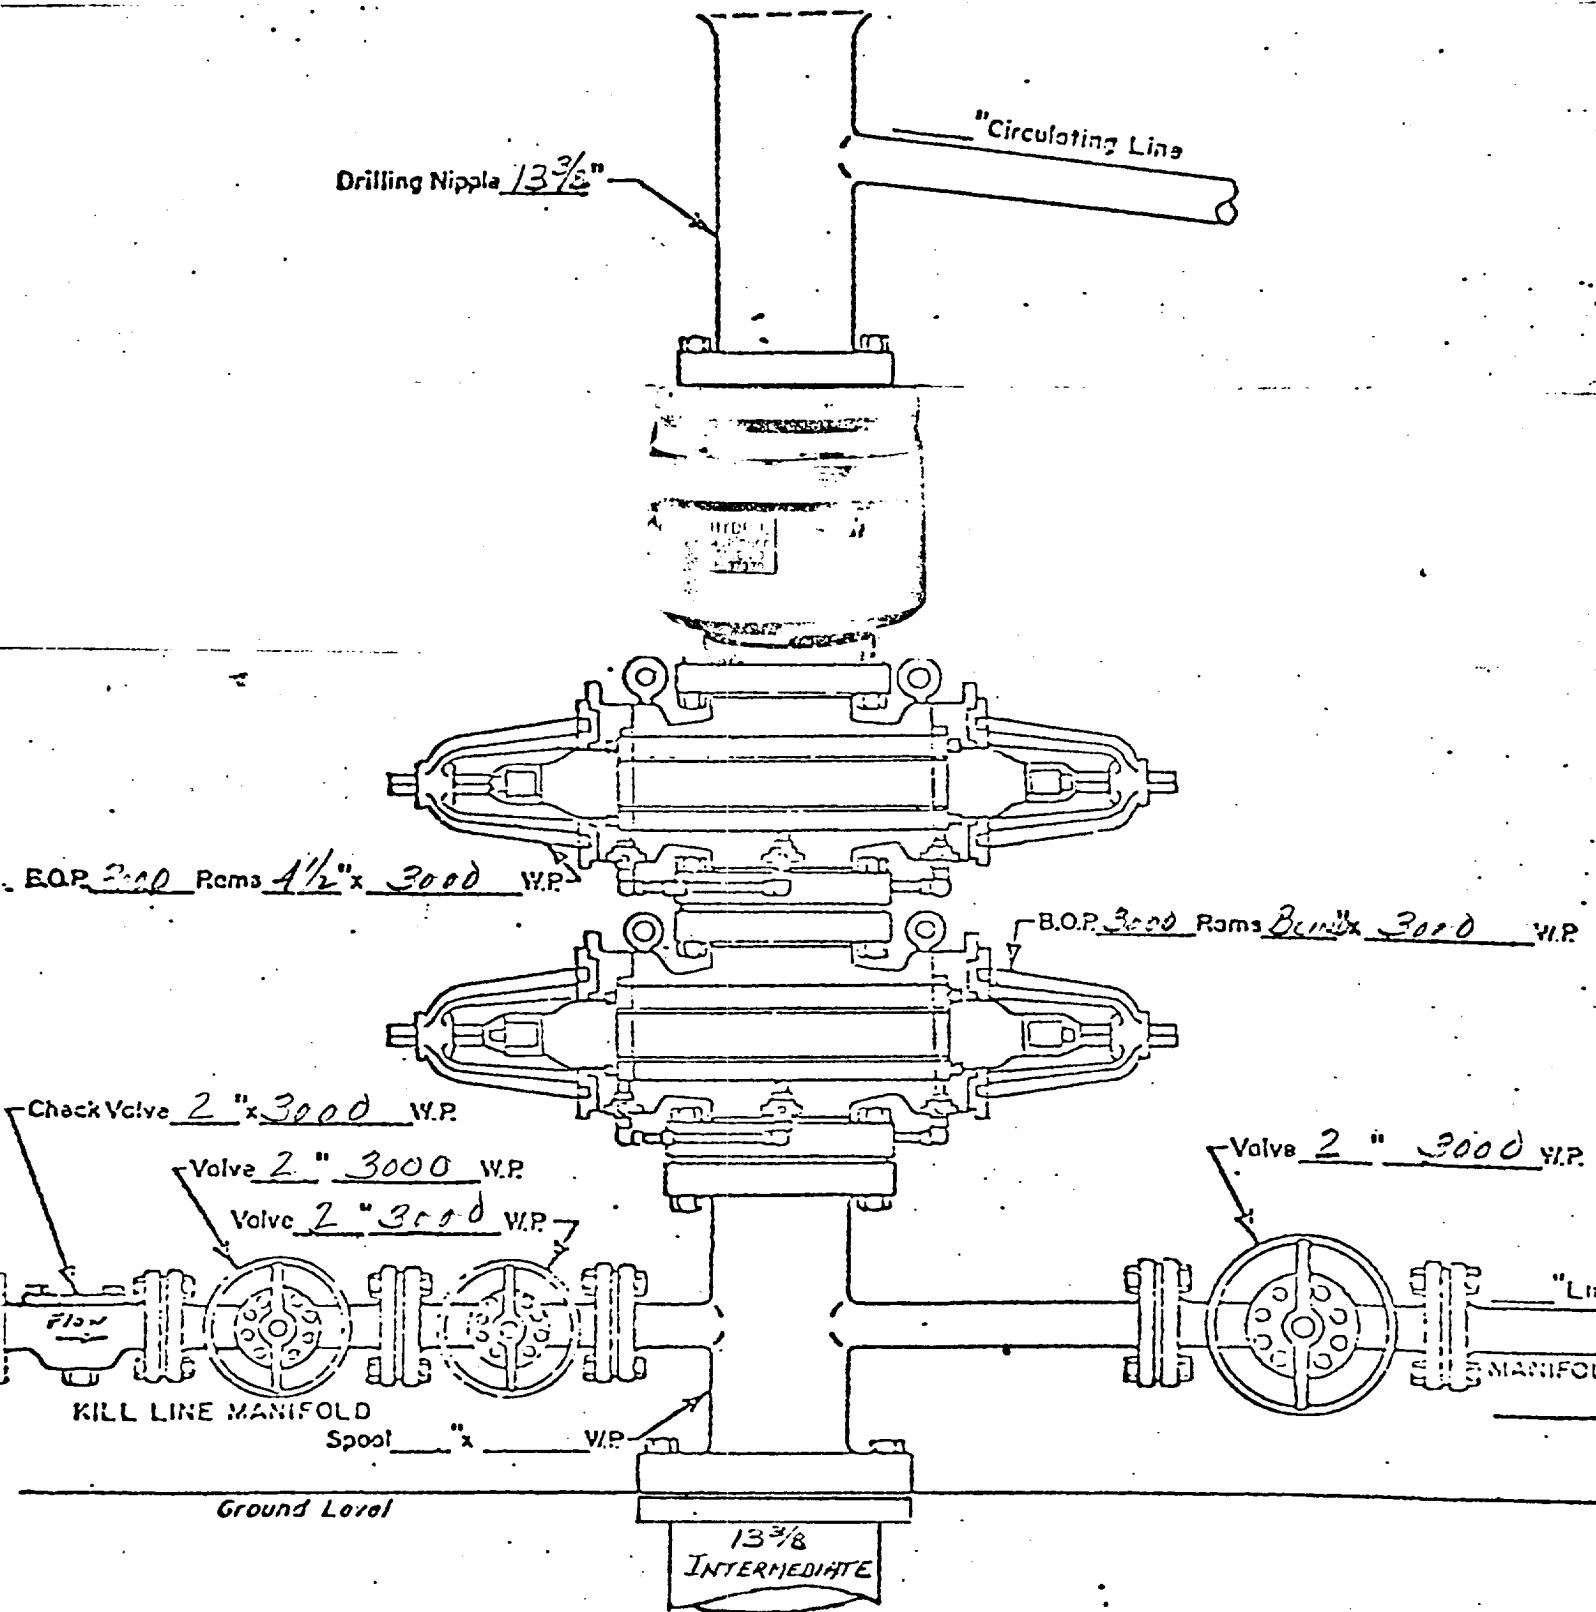

WELL HEAD B.O.P.
3000 # W.P.

- ☐ Manual
- ☒ Hydraulic