


WELL:
POOL:
LOCATION:

Skelly Penrose -A- Unit # 62
Langlie Mattix; 7 Rvrs-Q-Grayburg Pool (37.)
2200' FSL & 2200' FWL
Unit K, Sec 3, T-23S, R-37E
Lea County, New Mexico

COUNTY/STATE:

CURRENT COMPLETION

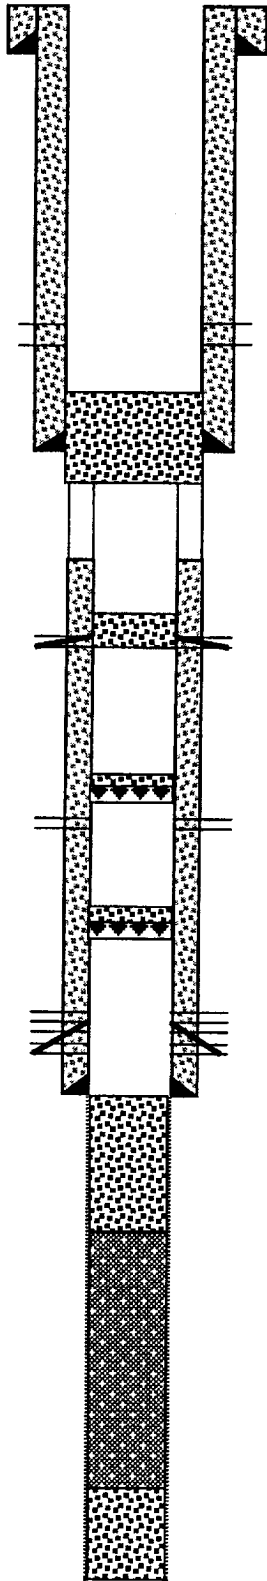

17-1/2" Hole
13-3/8" 45# CSA 192'
Cement w / 200 sx
Cement circulated

7 Rvrs-Q-Grayburg
Perfs: 3492-3653
Cut & Pulled 5-1/2" Casing @ 3855'
Cement Plug @ 3762-4057

12-1/2" Hole
9-5/8" 36# J-55 CSA 3925'
Cement w / 1600 sx
TOC @ Surface (Calculated)

Cement Plug @ 5140-5240

Glorieta Perfs: 5180-5240
Cement squeezed w/ 63 sx

CIBP @ 5517' w/ 35' cement

Blinebry Perfs: 5553-87

CIBP @ 5800' w/ 87' cement

Drinkard Perfs: 6400-14

Drinkard Perfs: 6420-90, 6550-6600
Cement squeezed w/ 55 sx

7-7/8" Hole
5-1/2" 17# J-55 CSA 6650'
Cement w / 300 sx
TOC @ 4975' (TS)


Plugback to 6650' w/ 275 sx

Plugback Sand from 7550' - 9834'

Plugback to 9834' w/ 100 sx

TD @ 10204'
PBTD @ 3762'

P & A PROPOSAL

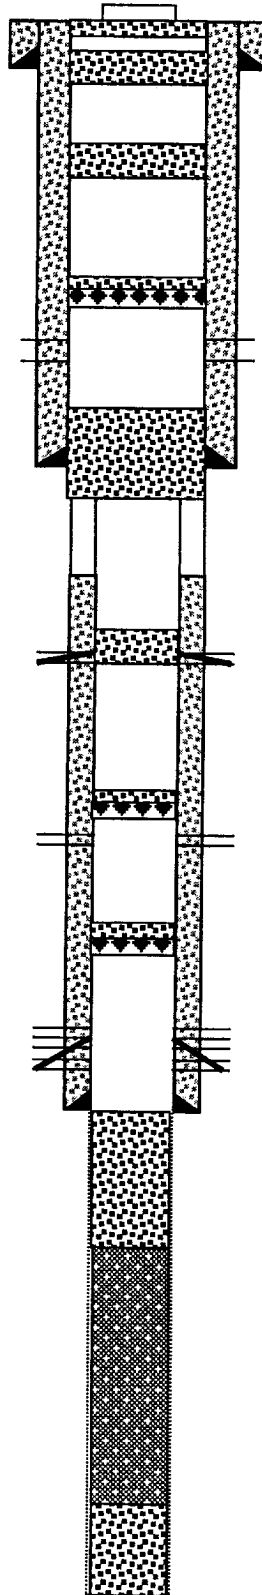

Install P&A Marker
Cement Plug @ 0'- 35'
w/ 35 sx cement

Cement Plug @ 142'-242'
w/ 100 sx cement

Cement Plug @ 1130'-1230'
w/ 100 sx cement

CIBP @ 3400' w/ 35 sx cement

TD @ 10204'
PBTD @ 3762'