


DIAGRAMMATIC SKETCH OF DUAL COMPLETION

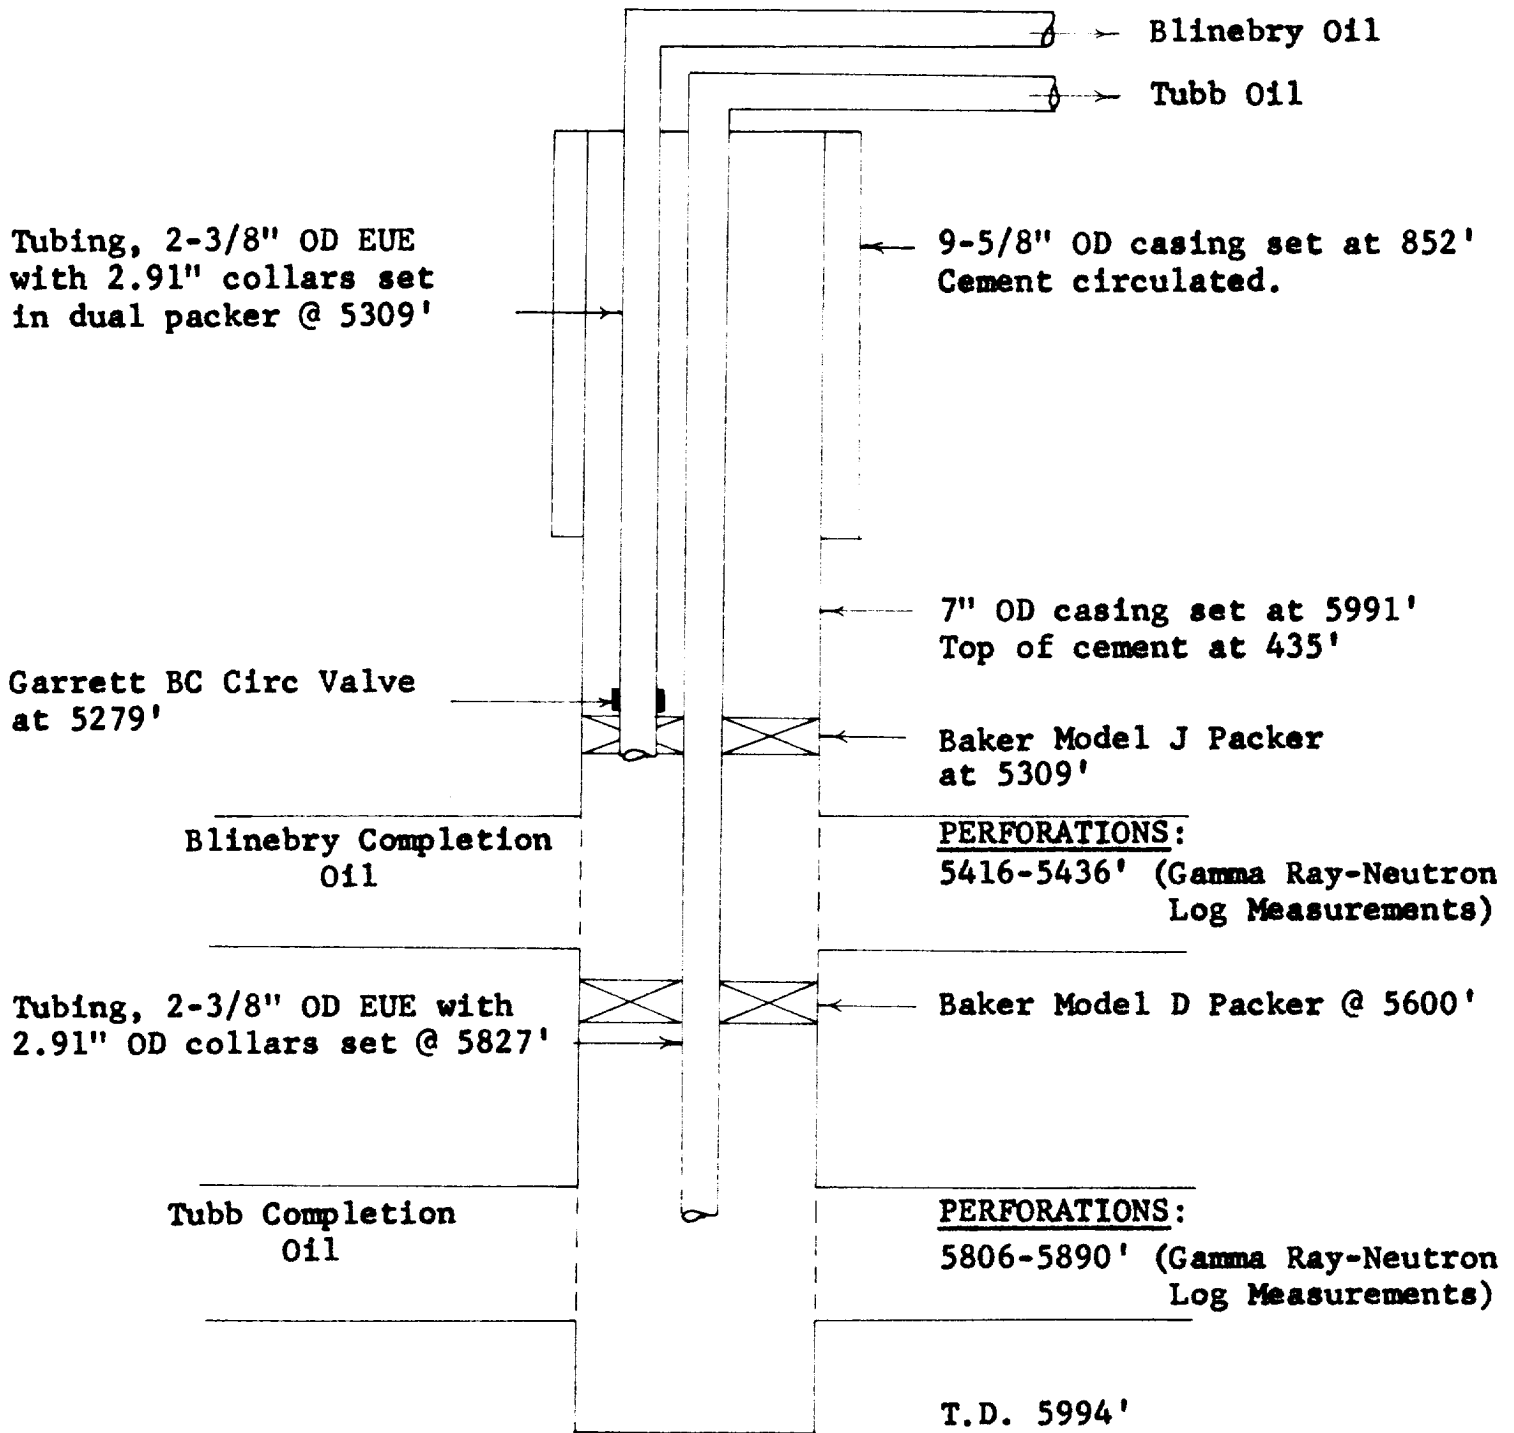

COMPANY: Anderson-Prichard Oil Corporation  
LEASE AND WELL: Blocker No. 6  
LOCATION: 330' FWL, 990' FNL, Section 13,  
T-25S, R-37E, Lea County, New Mexico  
FIELD: Justis  
DATE: June 13, 1960