

Case No.
7006

Large Exhibits



A

A'



Proposed Location


PHILLIPS - GLADIOLA NO. 1-B
2 - 12S - 37E
LEA COUNTY, N.M.
SONIC
12/69

H.L. BROWN - BARTHOLOMEW NO. 1
26 - 11S - 37E
LEA COUNTY, N.M.
CNL
11/76

LOWE - HUMBLE NO. 1-C
36 - 11S - 37E
LEA COUNTY, N.M.
GR-N
9/58

FULLER - LOWE, BRADY NO. 1
25 - 11S - 37E
LEA COUNTY, N.M.
E-LOG
3/54 B 2/64

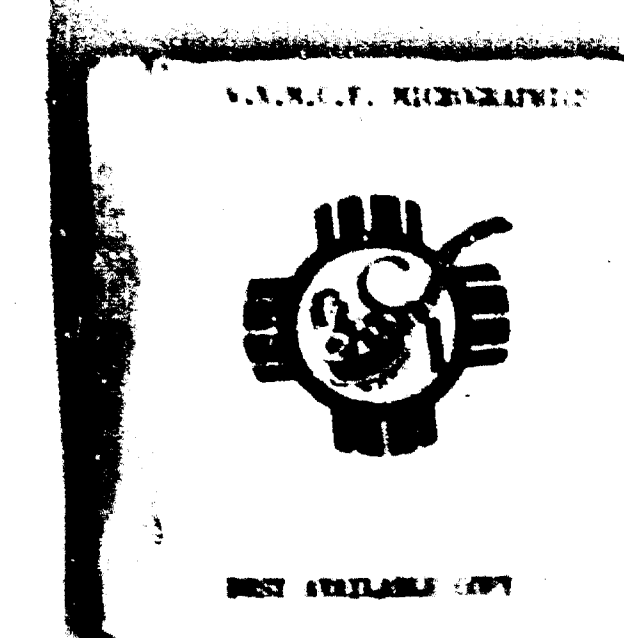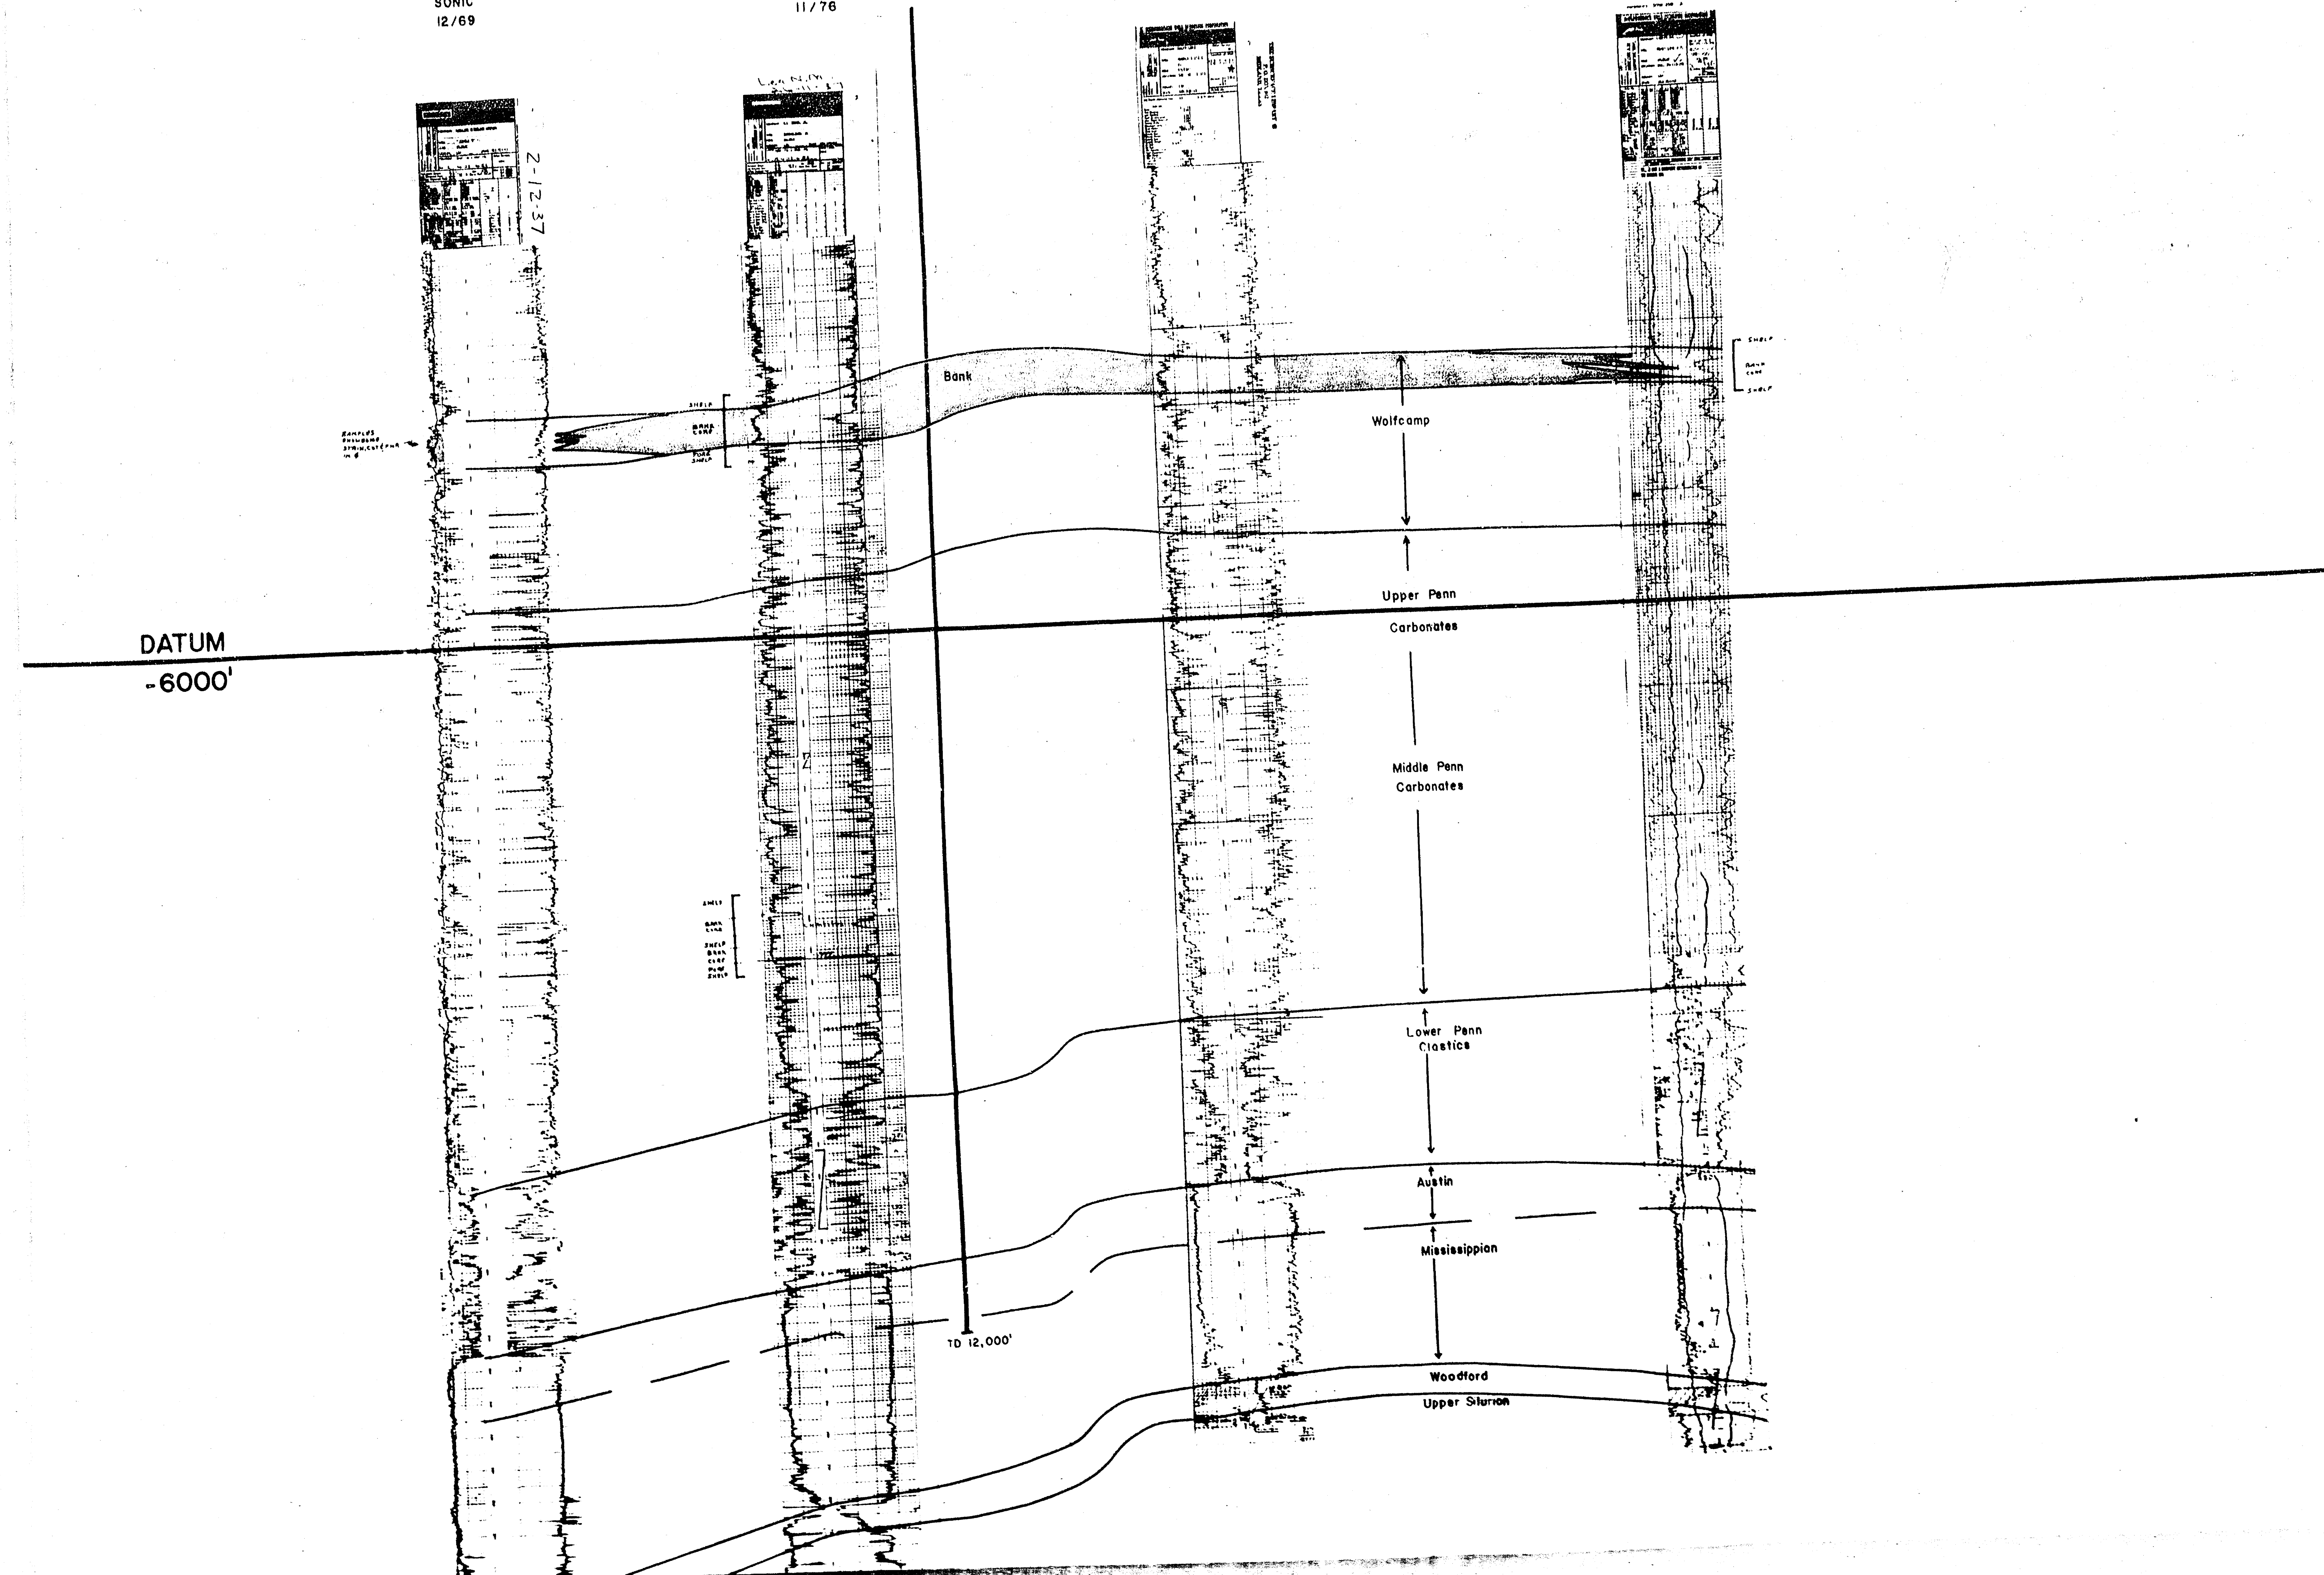

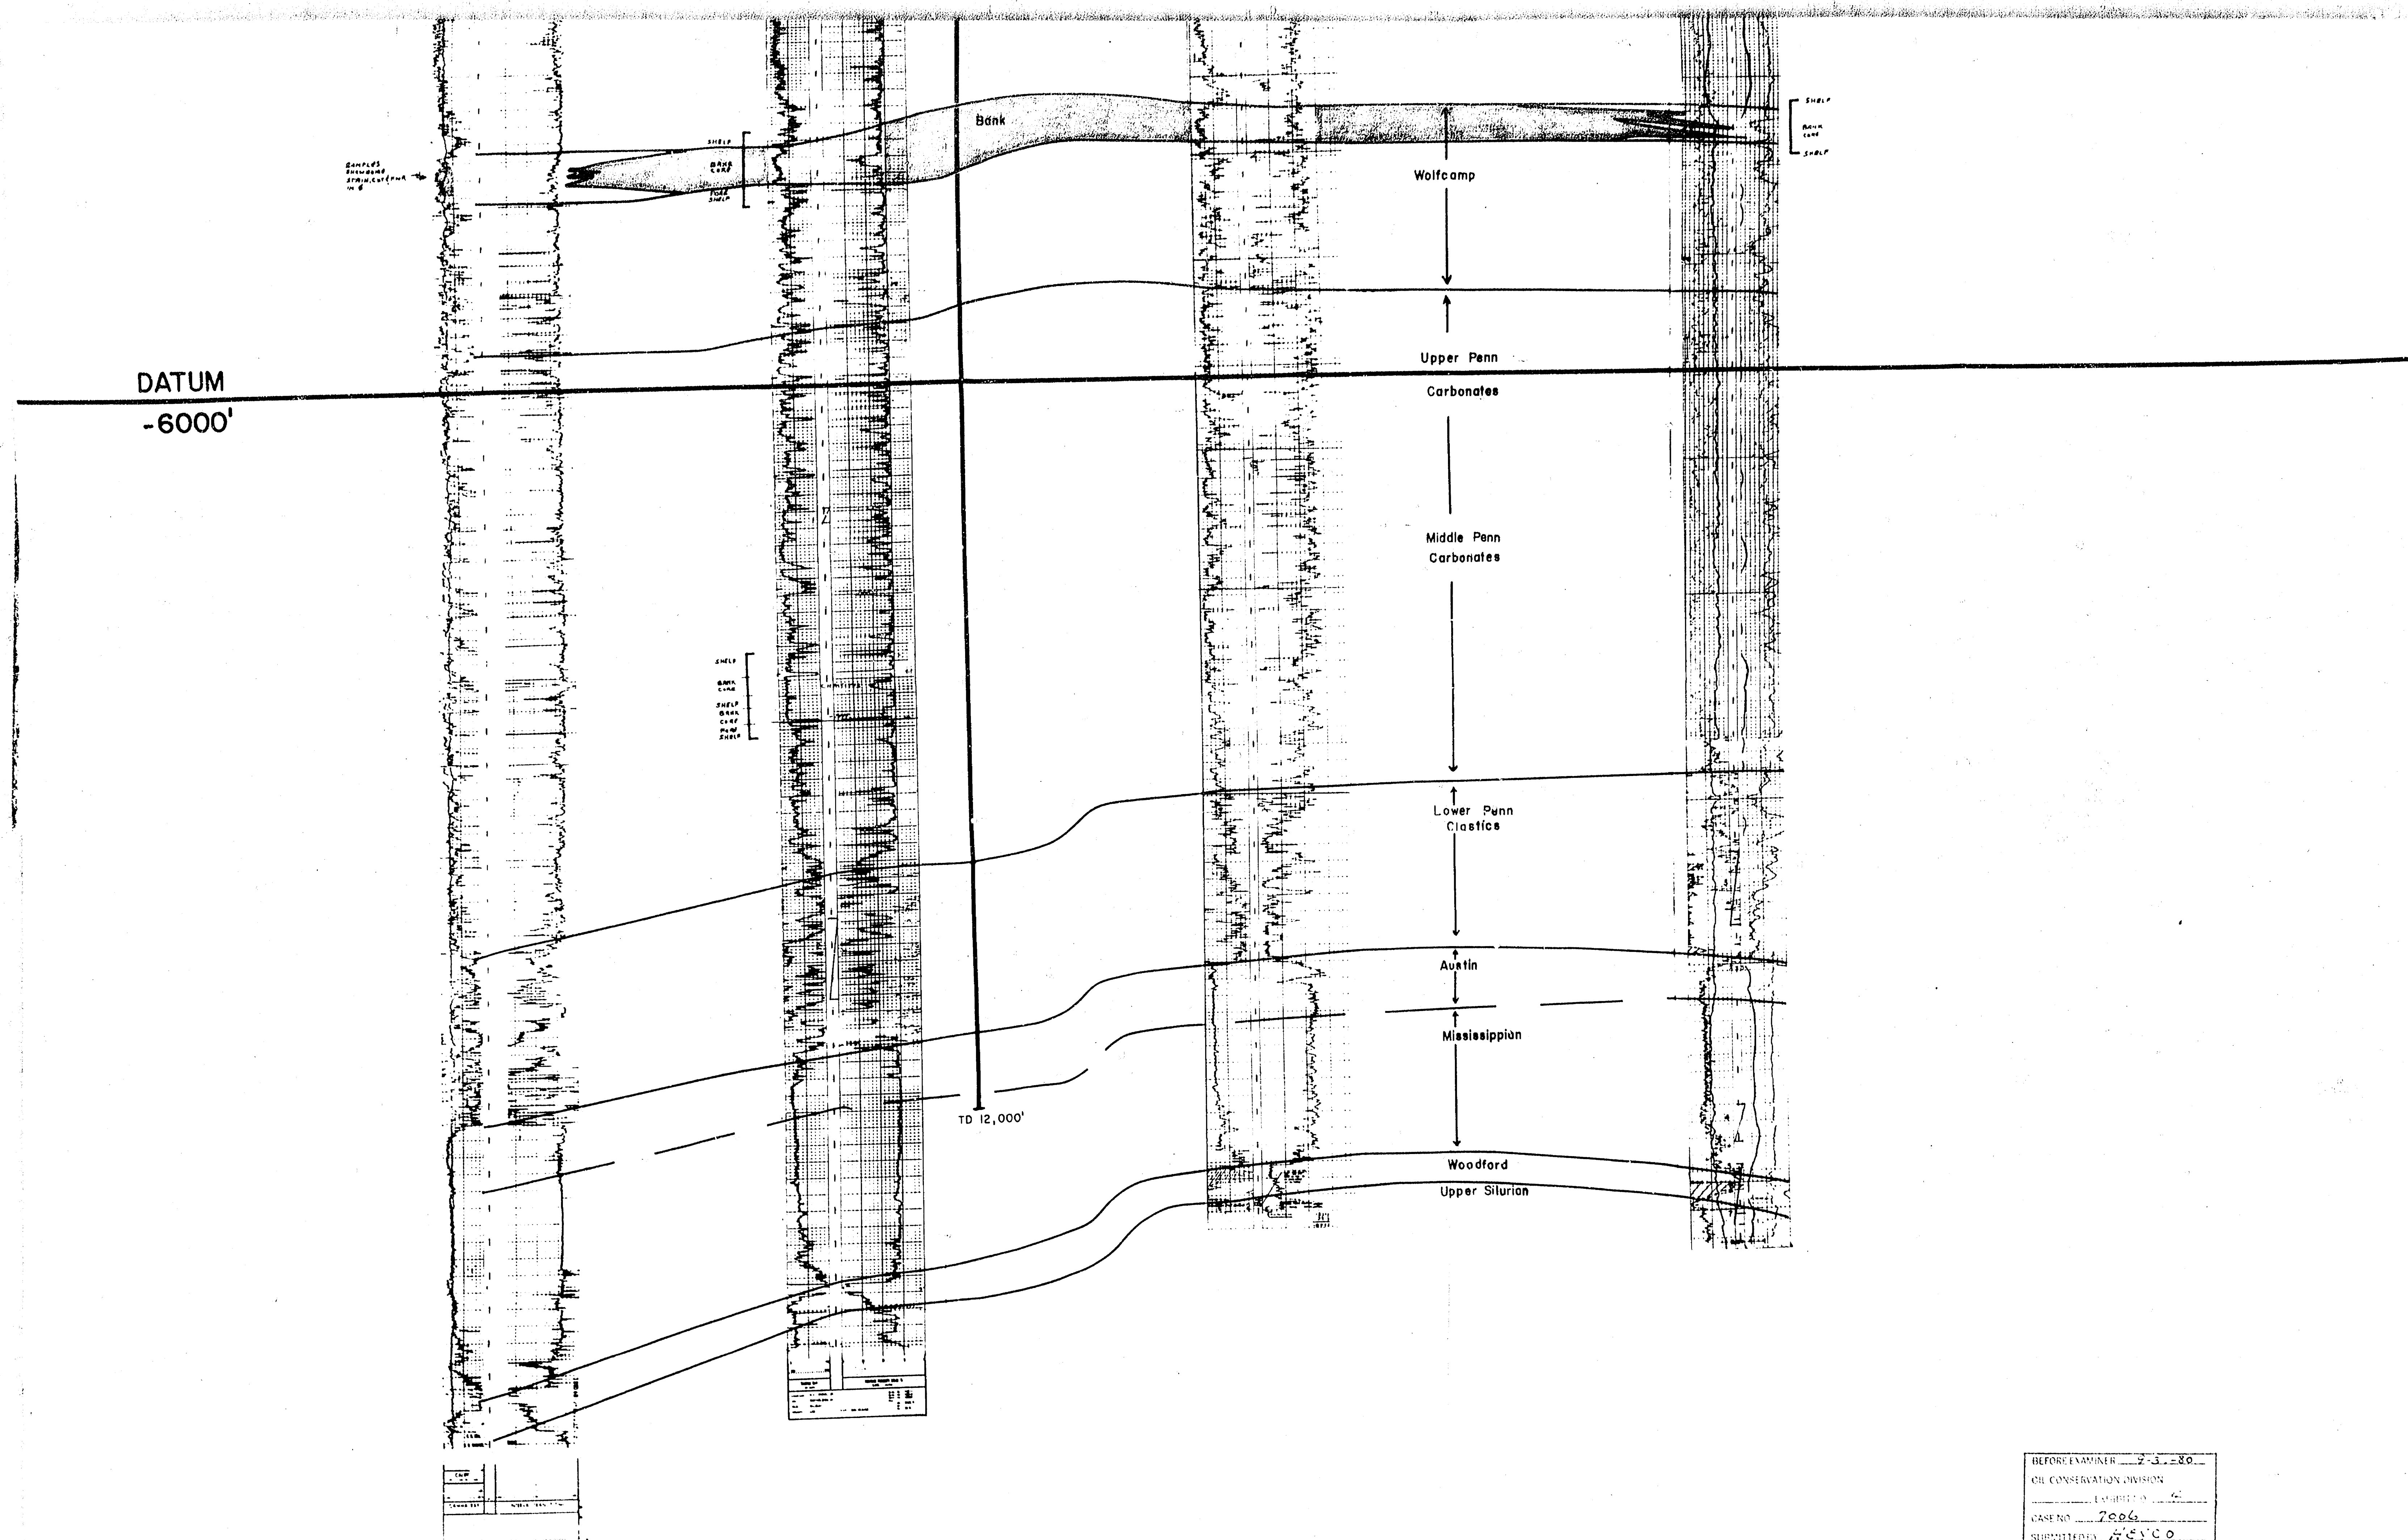

PHILLIPS - GLADIOLA "H" #1
Spud 9-15-68 Comp 12-26-69
TD 11,000' P&A

BROWN - BARTHOLOMEW #1
Spud 9-21-76 Comp 11-14-76
TD 12,821' P&A

1 DST 10,285-330 - Rec 340' mud
7811 SW, 1 hr ISIP 4081, FP
188-1781, 30" ISIP 4125, HP
4872-4872

2 DST 11,525-758 - Rec 1800' WH
180' mud ISCR 1600 cc mud
90" ISIP 347, FP 907-907
120" ISIP 3131, HP 5838-5736

LUMP - HUMBLE STATE #1-C
Spud 6-12-58 Comp 9-1-58
TD 12,385' D&A

1 DST 5080-5150 - Rec 100' mud
FP 55-70, SIP 85-140/10 min.
2 DST 12,374-85 - Rec 10,450'
SW, FP 2004-4486, SIP 4886 30 min

LANTON - BRADY LUMP #1-A
Spud 11-26-53 Comp 1-7-54
TD 12,517' L&A

1 DST 11146-514 Rec 90' SLL OCM,
FP 6-250, 15 min SIP 3008
4 DST 12100-217 - Rec 80/15' SLL OCM
Pleas 0

5 DST 12280-318 - Rec 80/10 SLL OCM
4 DST 12284-411 - Rec 80/50' mud NS
1 DST 12286-490 - Rec 80/270' SLL OCM
6390' mud W/MT, FP 1250-3625,
15 min SIP 50754

1 FULLER-BRADY LUMP #1-A
Oils Lanton Oil #1-A 1200
Re-Spud 2-29-64
FD P&A 5-11-64

TD 12,517' P&A
Feet, Acidized & Frac'd
Swabbed 8-5 NO + 165 WH
in 24 hrs.

REPORT NUMBER 2-3-80
OIL CONSERVATION DIVISION
LANTON
CASE NO. 2006
SUBSIDIARY G&CO
DATE 2-3-80

HARVEY E. YATES COMPANY
ROSWELL, NEW MEXICO
STRUCTURAL CROSS-SECTION
A-A'
NW. GLADIOLA UNIT
LEA COUNTY, NEW MEXICO
Vertical Scale 1"=200'
Horizontal Scale None
R.C. Smith



A

A'


Proposed Location


PHILLIPS - GLADIOLA NO. 1-B
2 - 12S - 37E
LEA COUNTY, N.M.
SONIC
12/69

H.L. BROWN - BARTHOLOMEW NO. 1
26 - 11S - 37E
LEA COUNTY, N.M.
CNL
11/76

LOWE - HUMBLE NO. 1-C
36 - 11S - 37E
LEA COUNTY, N.M.
OR-N
9/58

FULLER - LOWE, BRADY NO. 1
25 - 11S - 37E
LEA COUNTY, N.M.
E-L00
3/64 B 2/64

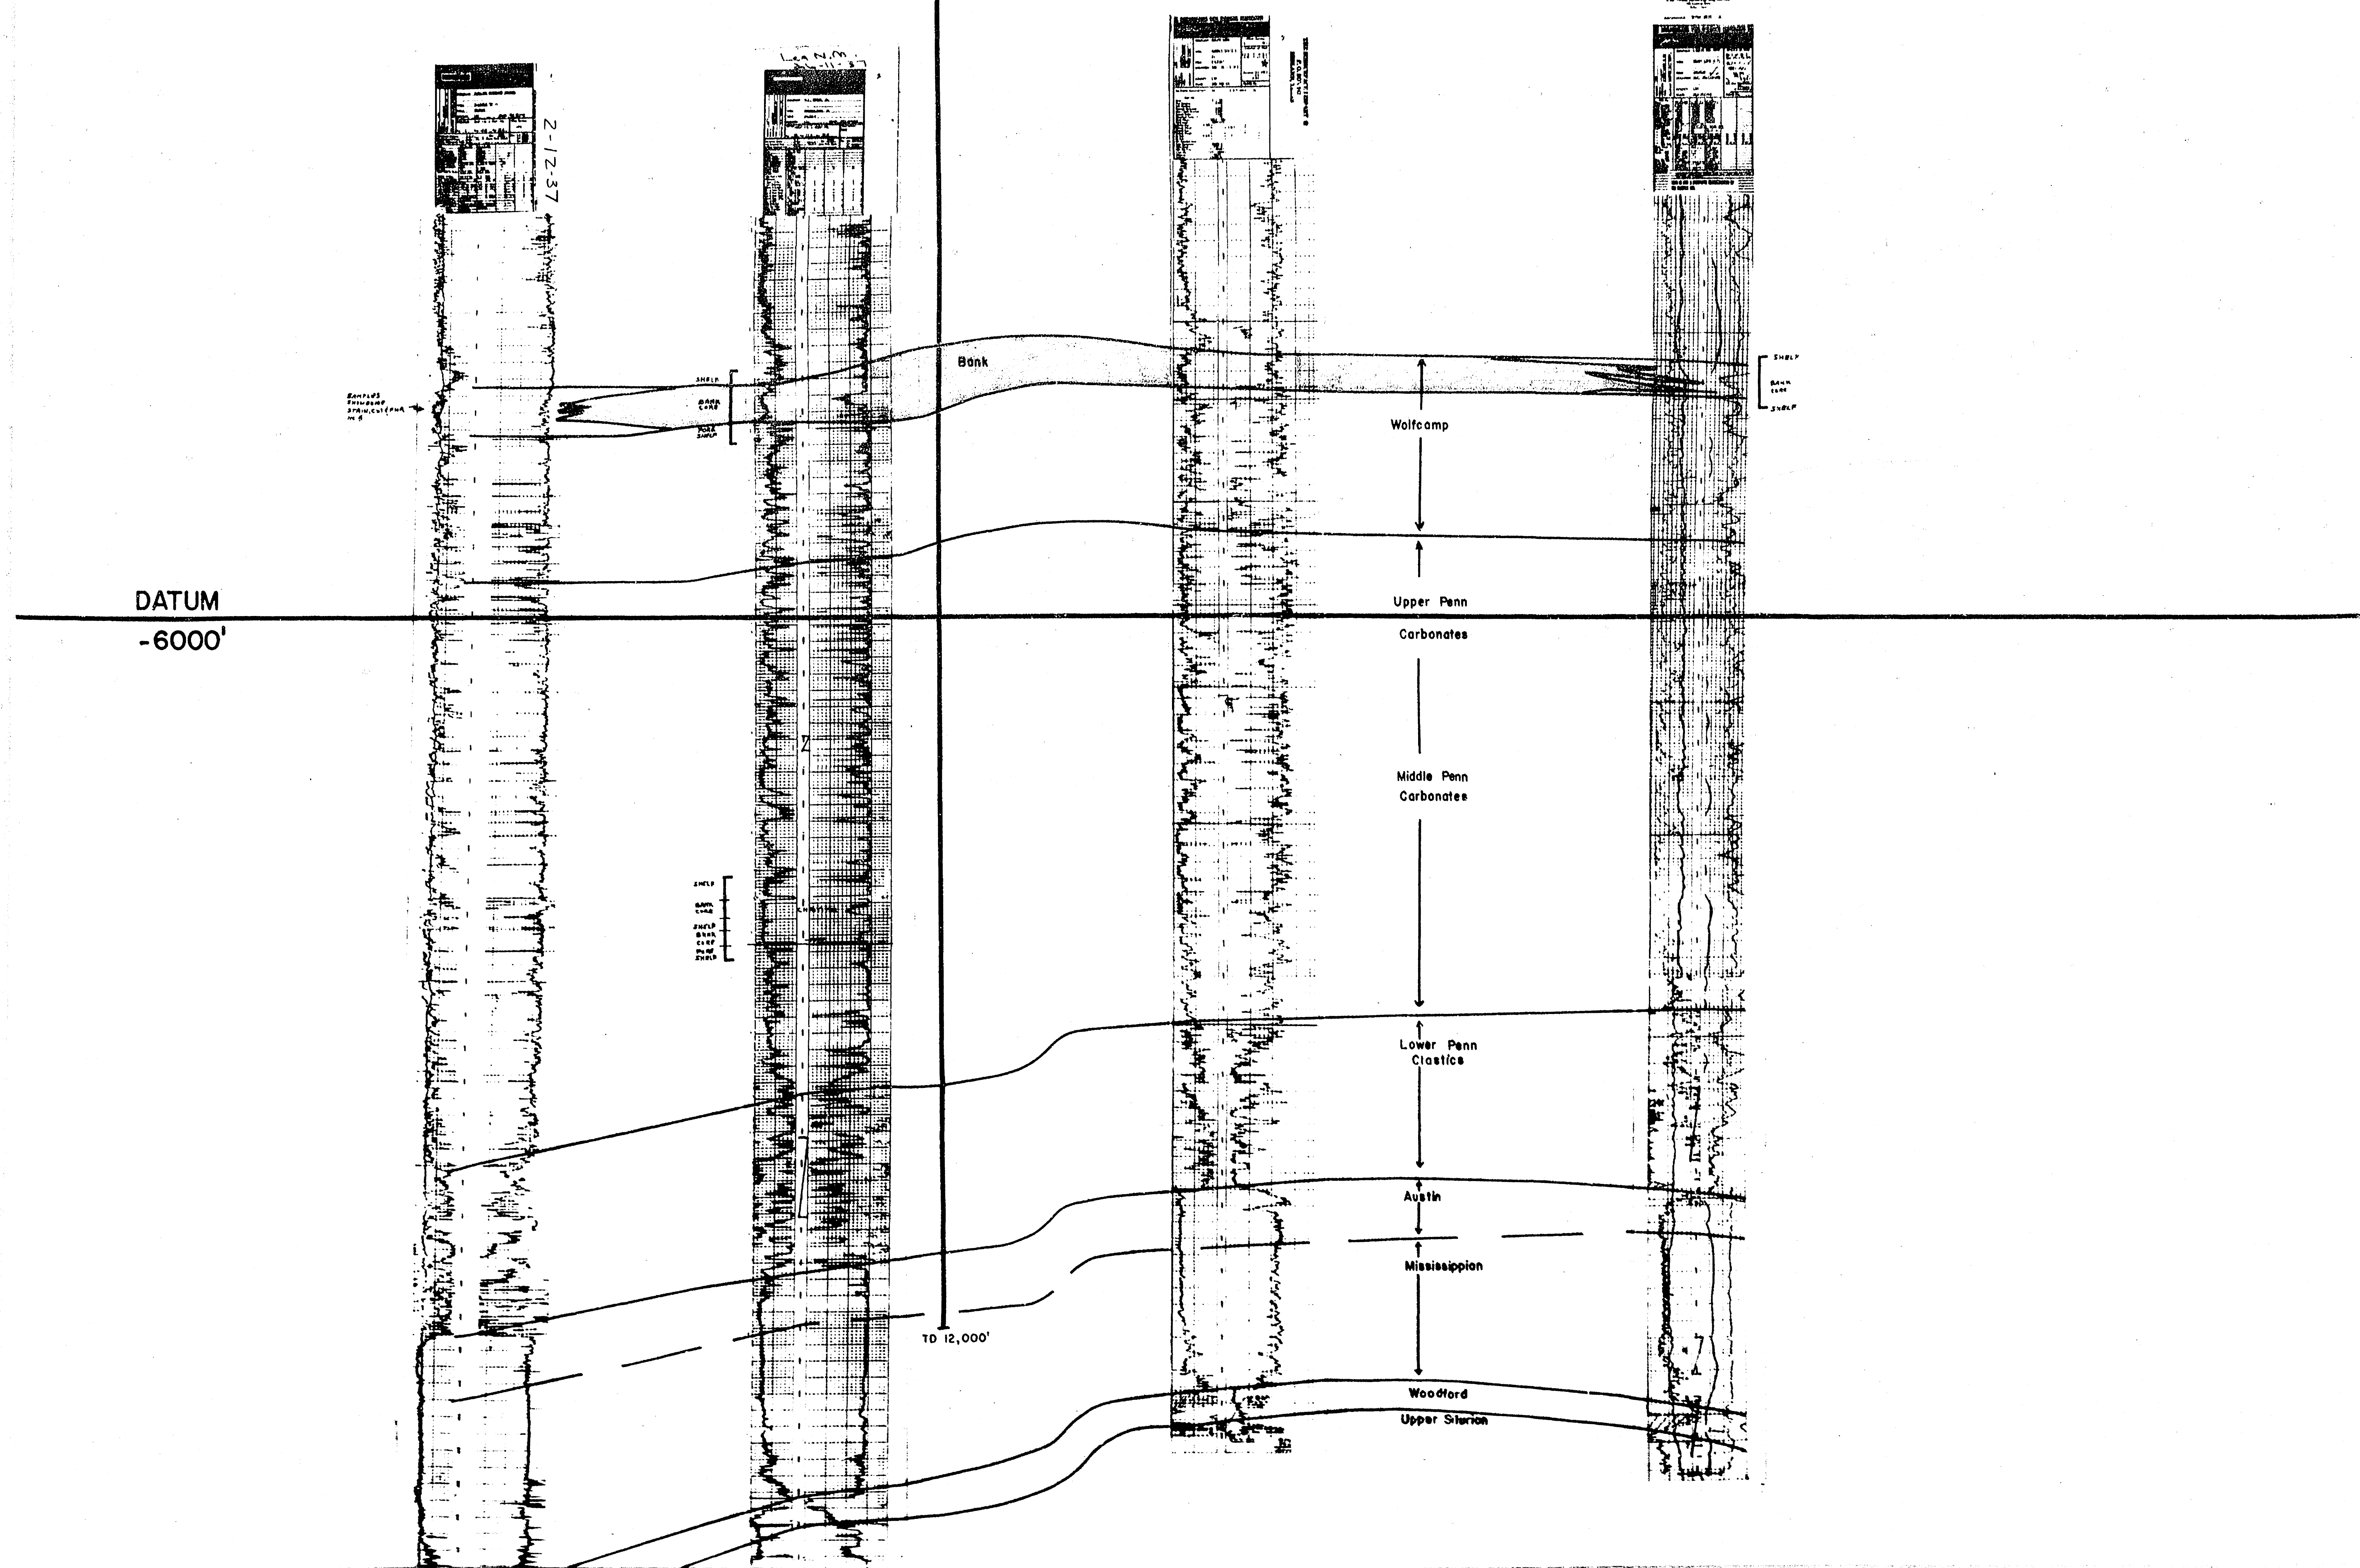

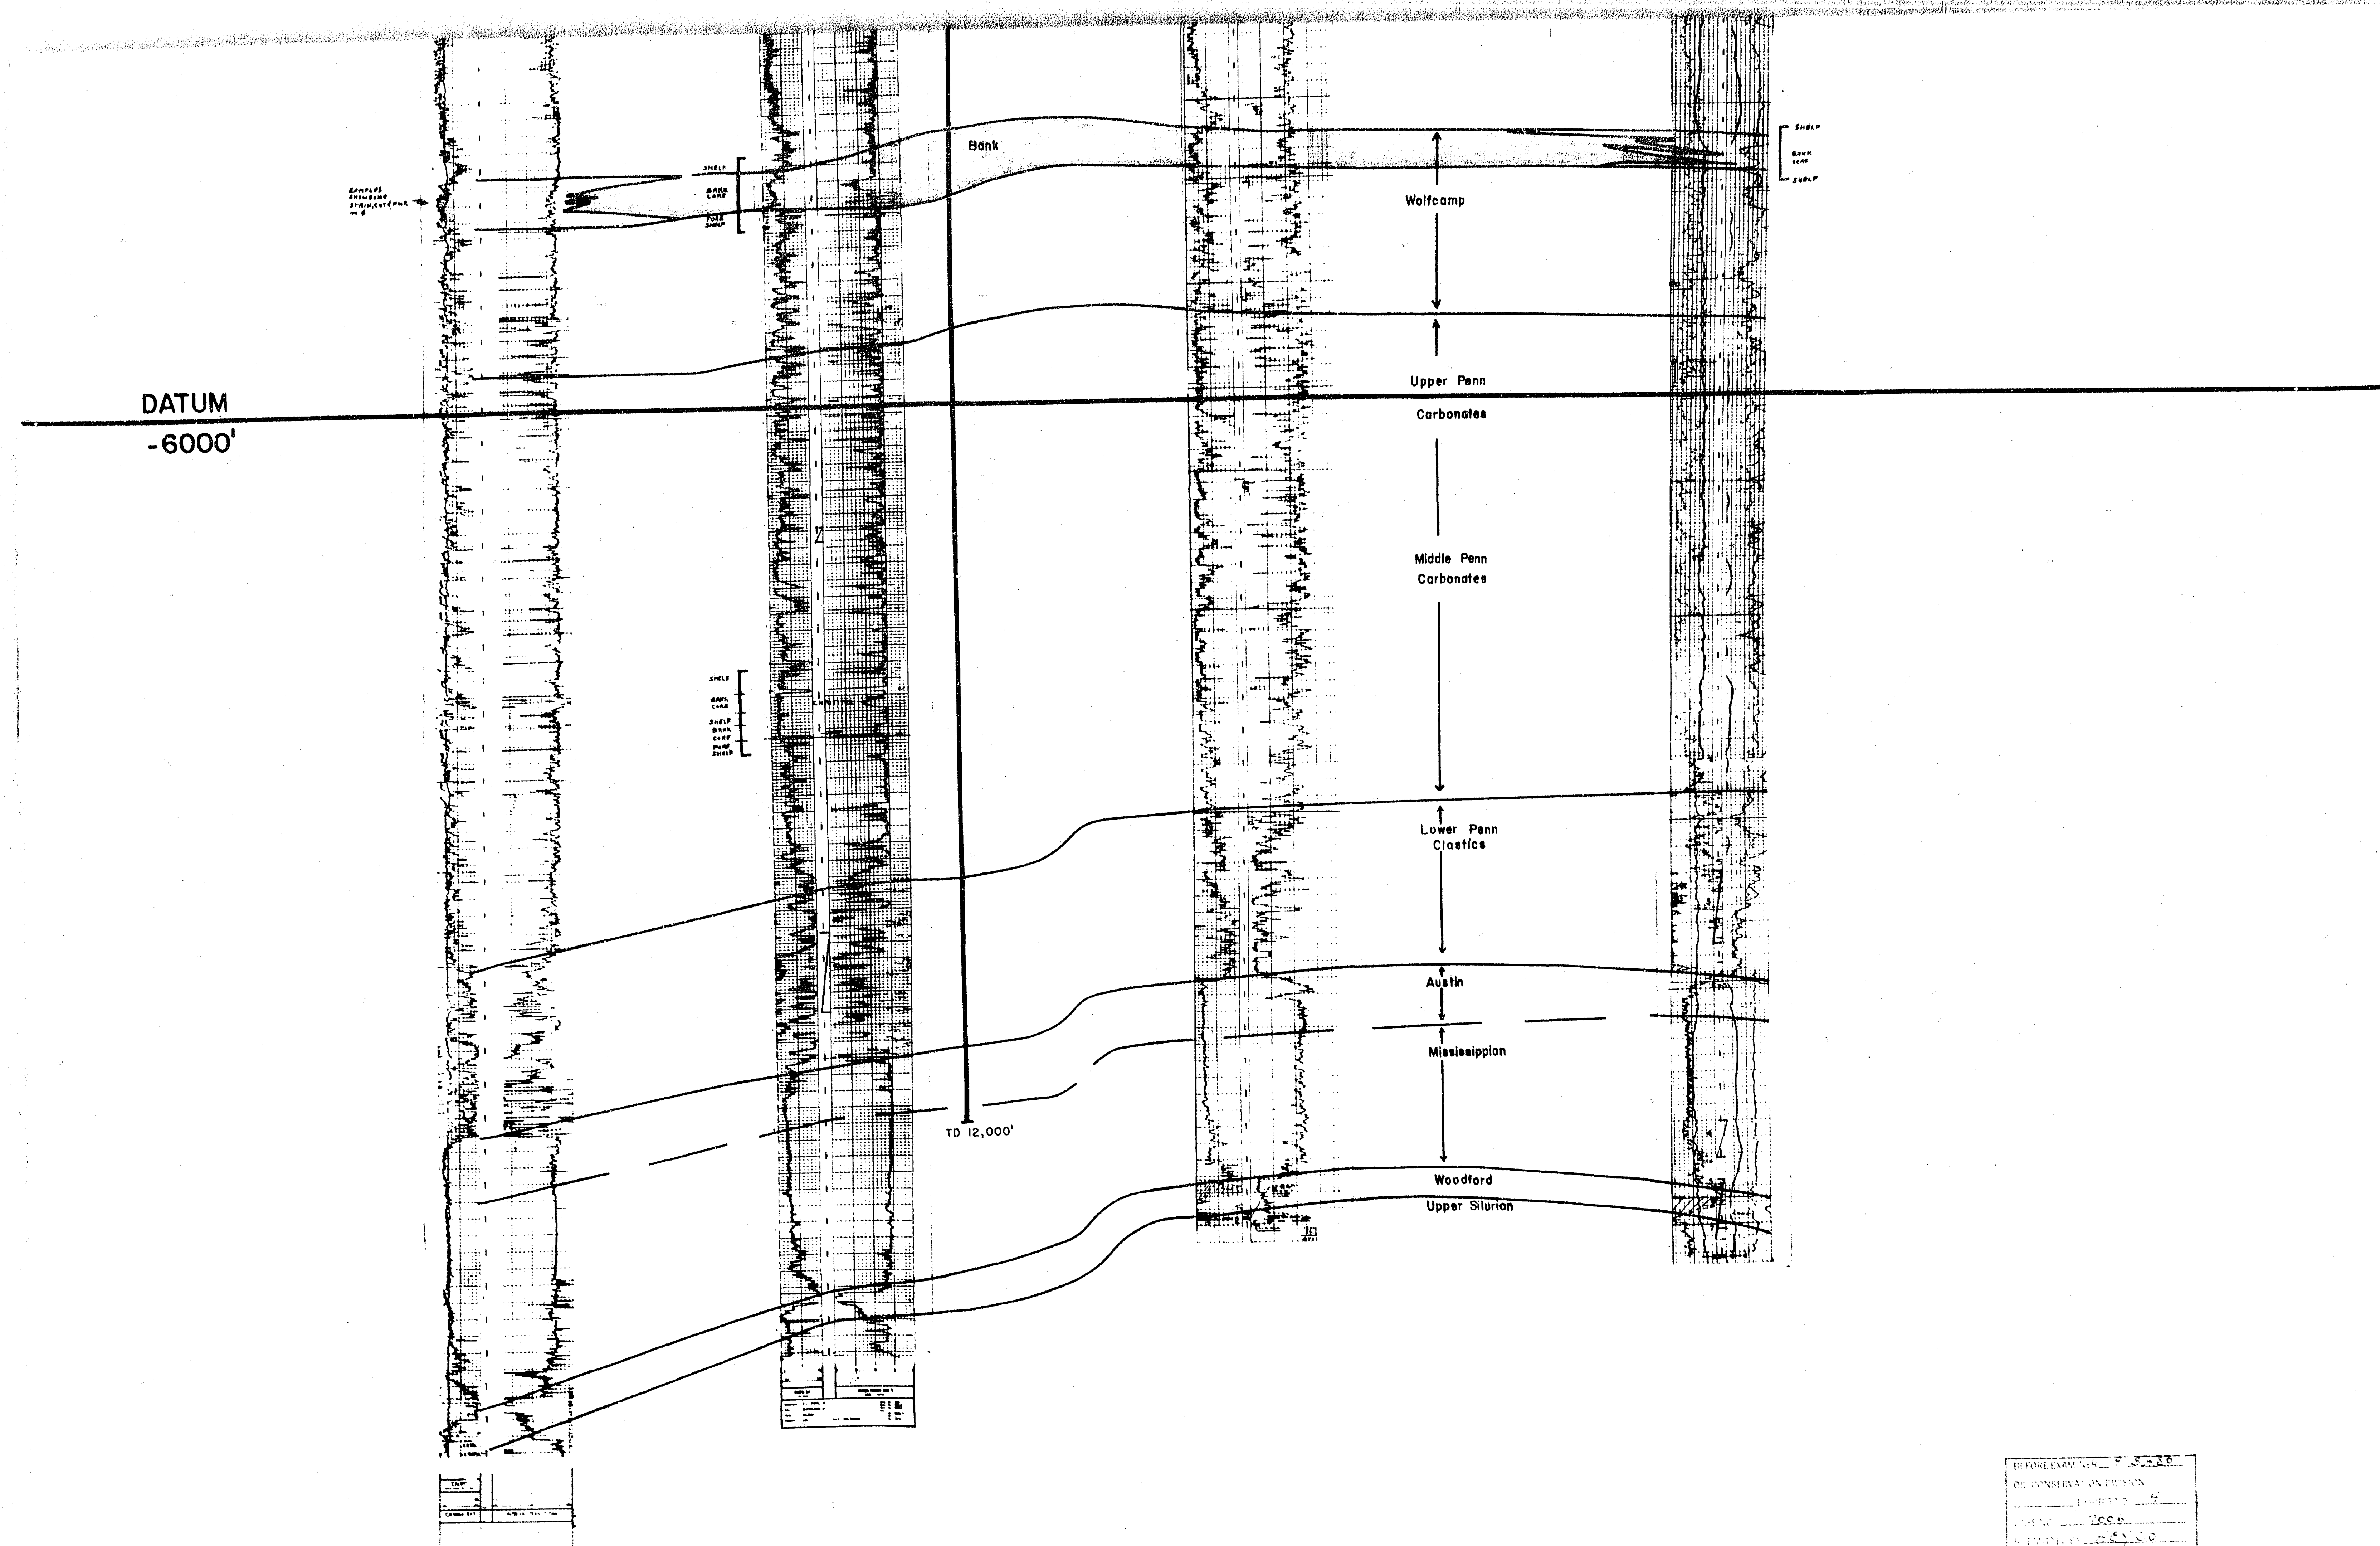

PHILLIPS - GLADIOLA #1
Spud 10-15-68 Comp 12-16-68
TD 11000' P&A

BROWN - BARTHOLOMEW #1
Spud 9-23-76 Comp 11-14-76
TD 12,823' P&A
1 DST 10,285-330 - Rec 340' mud
7813 SW, 1 hr ISIP 4083, FP
308-3783, 30" ISIP 4125, HP
4972-4972
2 DST 11,525-758 - Rec 1800' WP
+ 190' mud (NCR 1620 cc mud)
90" ISIP 3847, FP 505-505
120" PSIP 3131, HP 5818-5736


LWT - MIDDLE STATE #1-C
Spud 6-12-58 Comp 9-1-58
TD 12,385' P&A
1 DST 5080-5150 - Rec 100' mud
FP 55-70, SIP 85-140-10 min.
2 DST 12,374-85 - Rec 10,450'
SW, FP 2008-4888, SIP-4888 30 min

LANTTON - BRADY LOW #1-A
Spud 11-28-53 Comp 3-7-54
TD 12,517' P&A
3 DST 11346-558 Rec 90' S14 OCM,
FP 0-250, 15 min SIP 1008
4 DST 12100-217 - Rec WB/15' S11 OCM
Perfor. 0
5 DST 12280-318 - Rec WB/10 S11 OCM
6 DST 12284-433 - Rec WB/50' mud NS
7 DST 12284-455 - Rec WB/270' SMCW/
S100' half w/WB, FP 1250-3925,
35 min SIP 50758

FULLER-BRADY LOW #1-a
Orig Lantton Cill #1-A Lower
No Spud 2-29-64
P&A 5-11-64
TD 12,517' P&A
Perf. Acidized & Fraced
Swabbed 4-5 MO + 165 MM
in 24 hrs.

REVISIONS
DATE
BY
REASON
1. 11-28-53
2. 3-7-54
3. 5-11-64
4. 5-11-64

HARVEY E. YATES COMPANY
ROSWELL, NEW MEXICO
STRUCTURAL CROSS-SECTION
A-A'
N.W. GLADIOLA UNIT
LEA COUNTY, NEW MEXICO
Vertical Scale 1"=200'
Horizontal Scale None
H. C. Smith 80

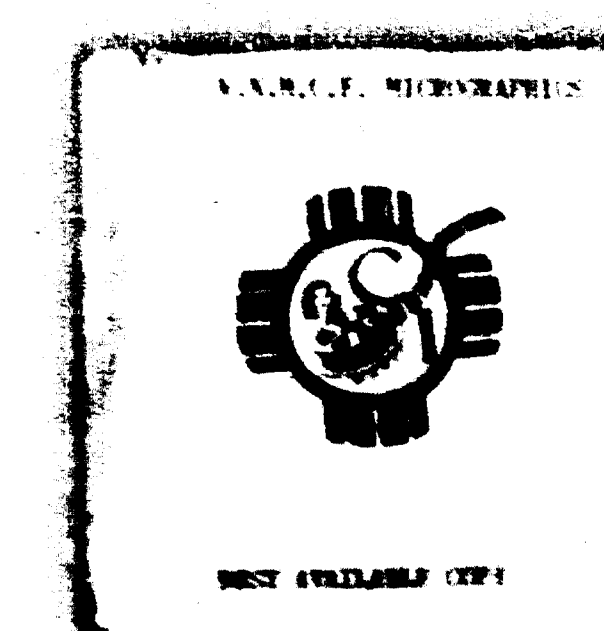

A

A'



Proposed Location


PHILLIPS - GLADIOLA NO. 1-B
2-12S-37E
LEA COUNTY, N.M.
SONIC
12/69

H.L. BROWN - BARTHOLOMEW NO. 1
26-11S-37E
LEA COUNTY, N.M.
CNL
11/76

LOWE - HUMBLE NO. 1-C
36-11S-37E
LEA COUNTY, N.M.
GR-N
9/58

FULLER - LOWE, BRADY NO. 1
25-11S-37E
LEA COUNTY, N.M.
E-LUG
3/54 & 2/64

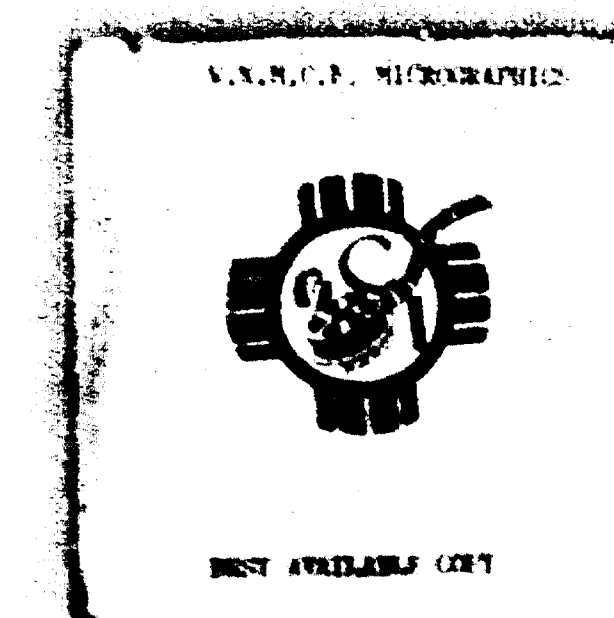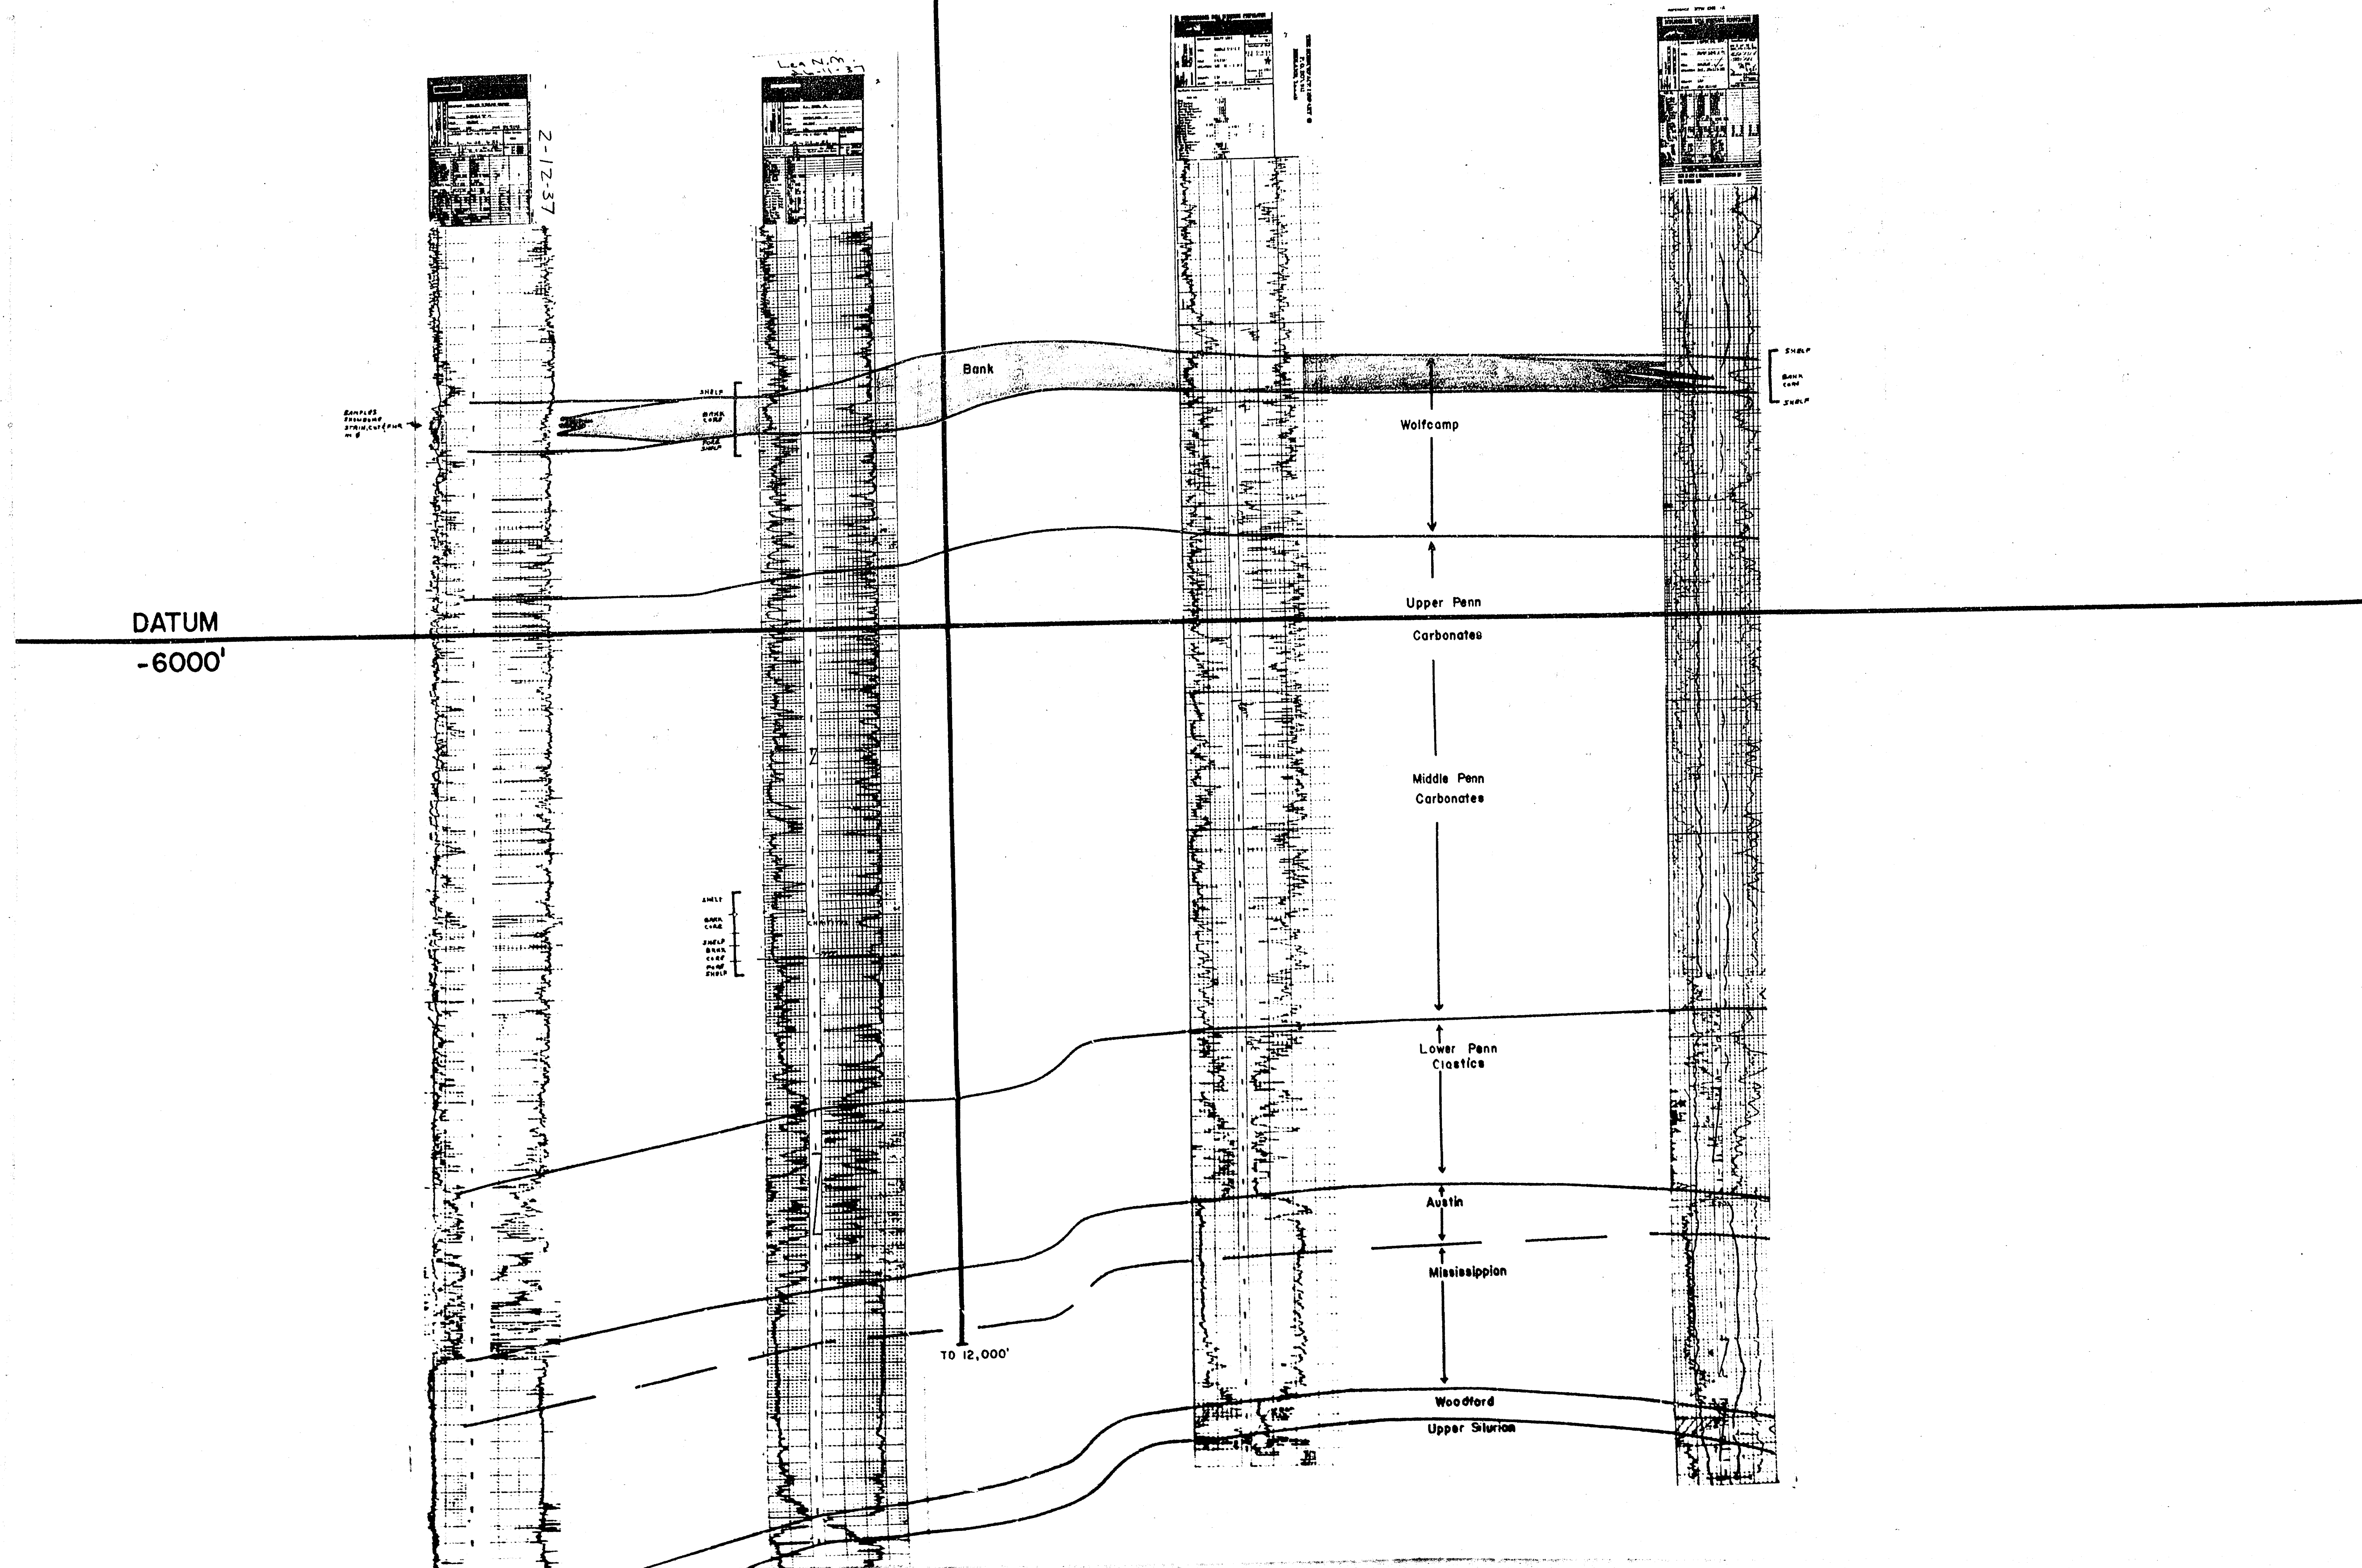

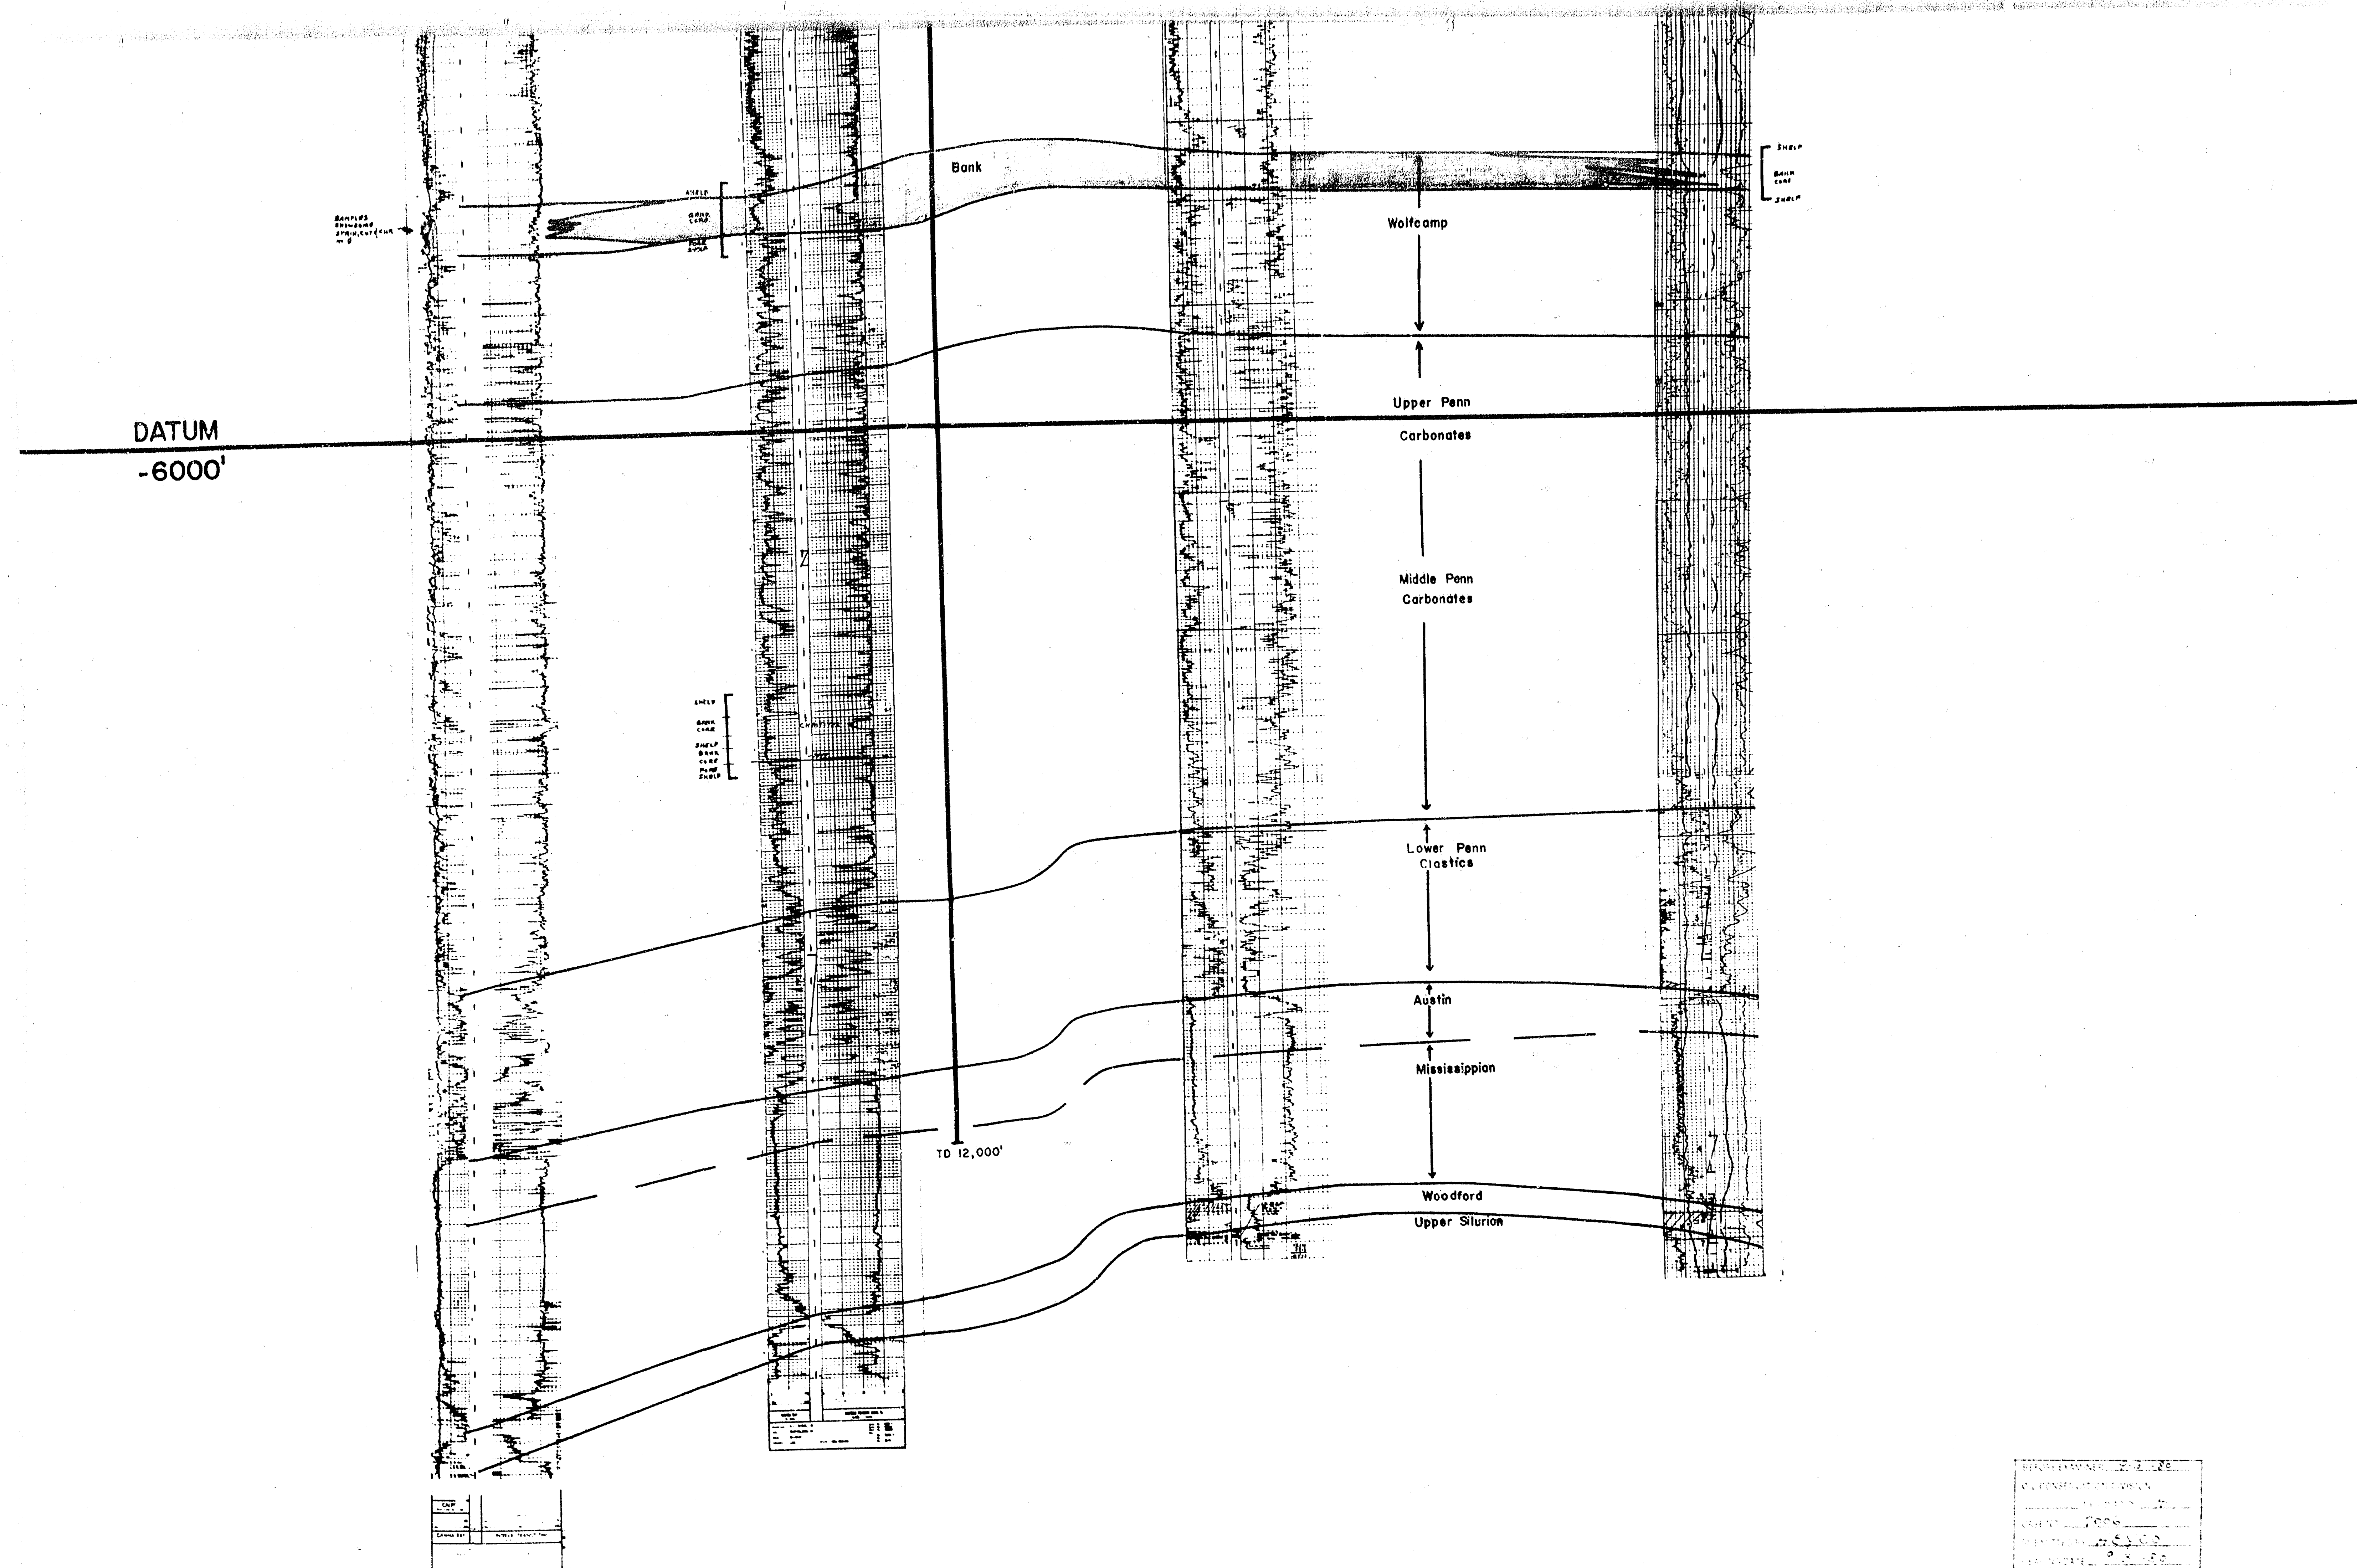

PHILLIPS - GLADIOLA "B" #1
Spud 10-15-69 Comp 12-26-69
TD 11000' PAA

BROWN - BARTHOLOMEW #1
Spud 9-23-76 Comp 11-14-76
TD 12,823' PAA
1 DST 10,285-330 - Rec 340' mud
7811 SW, 1 hr 161P 4083, PP
189-7783, 30" 161P 4125, HP
4972-4972
2 DST 11,525-758 - Rec 1800' MP
+ 180' mud 150W 1600 cc mud
92" 161P 347, PP 807-807
120" PSP 3131, HP 5818-5736

LAKE - HINCHLEY STATE #1-C
Spud 6-12-58 Comp 9-3-58
TD 12,385' DLA
1 DST 5080-5150 - Rec 100' mud
PP 55-70, SIP 95-140/10 min.
2 DST 12,374-81 - Rec 10,950'
SW, PP 2058-4486, SIP-4886 10 min

LANTON - BRADY LOWE #1-A
Spud 11-28-53 Comp 3-7-54
TD 12,517' PAA
3 DST 11346-558 Rec 90' S11 OCM,
PP 0-250, 15 min SIP 3008
4 DST 12100-217 - Rec 98/15' 411 OCM
Press 0
5 DST 12280-318 - Rec 98/10' 411 OCM
6 DST 12286-433 - Rec 98/50' mud NS
7 DST 12286-459 - Rec 98/270' S11W,
6390' mud 4Wt, PP1250-3925,
15 min SIP 50758

FULLER-BRADY LOWE #1-A
Oris Lanton Oil #1-A Loc.
Re-Spud 2-29-64
Re PAA 5-11-64
TD 12,517' PAA
Perf. Acidized & Frac'd
Shut-in 4-5 MO + 165 MW
in 24 hrs.

REVISIONS
1. CORRECTION OF
2. CORRECTION OF
3. CORRECTION OF
4. CORRECTION OF
5. CORRECTION OF

HARVEY E. YATES COMPANY
ROSWELL, NEW MEXICO
STRUCTURAL CROSS-SECTION
A-A'
N.W. GLADIOLA UNIT
LEA COUNTY, NEW MEXICO
Vertical Scale 1"=200'
Horizontal Scale None
R.C. Shaw

