



Case No.
7105

Large Exhibits

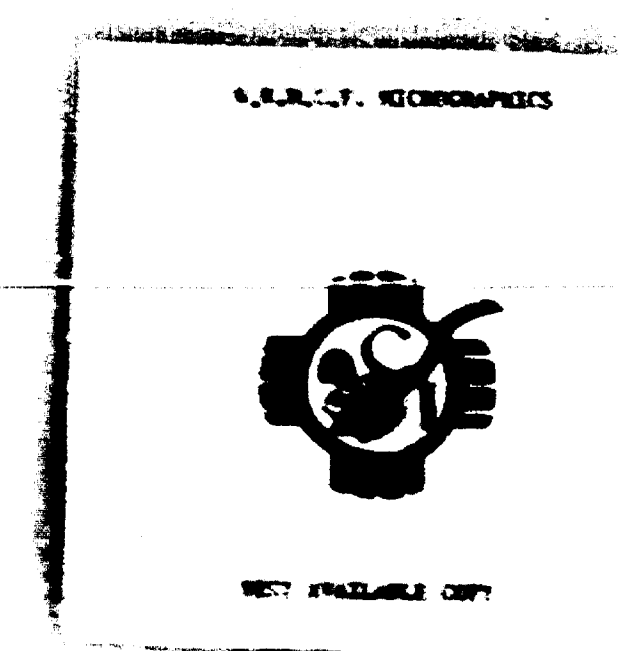

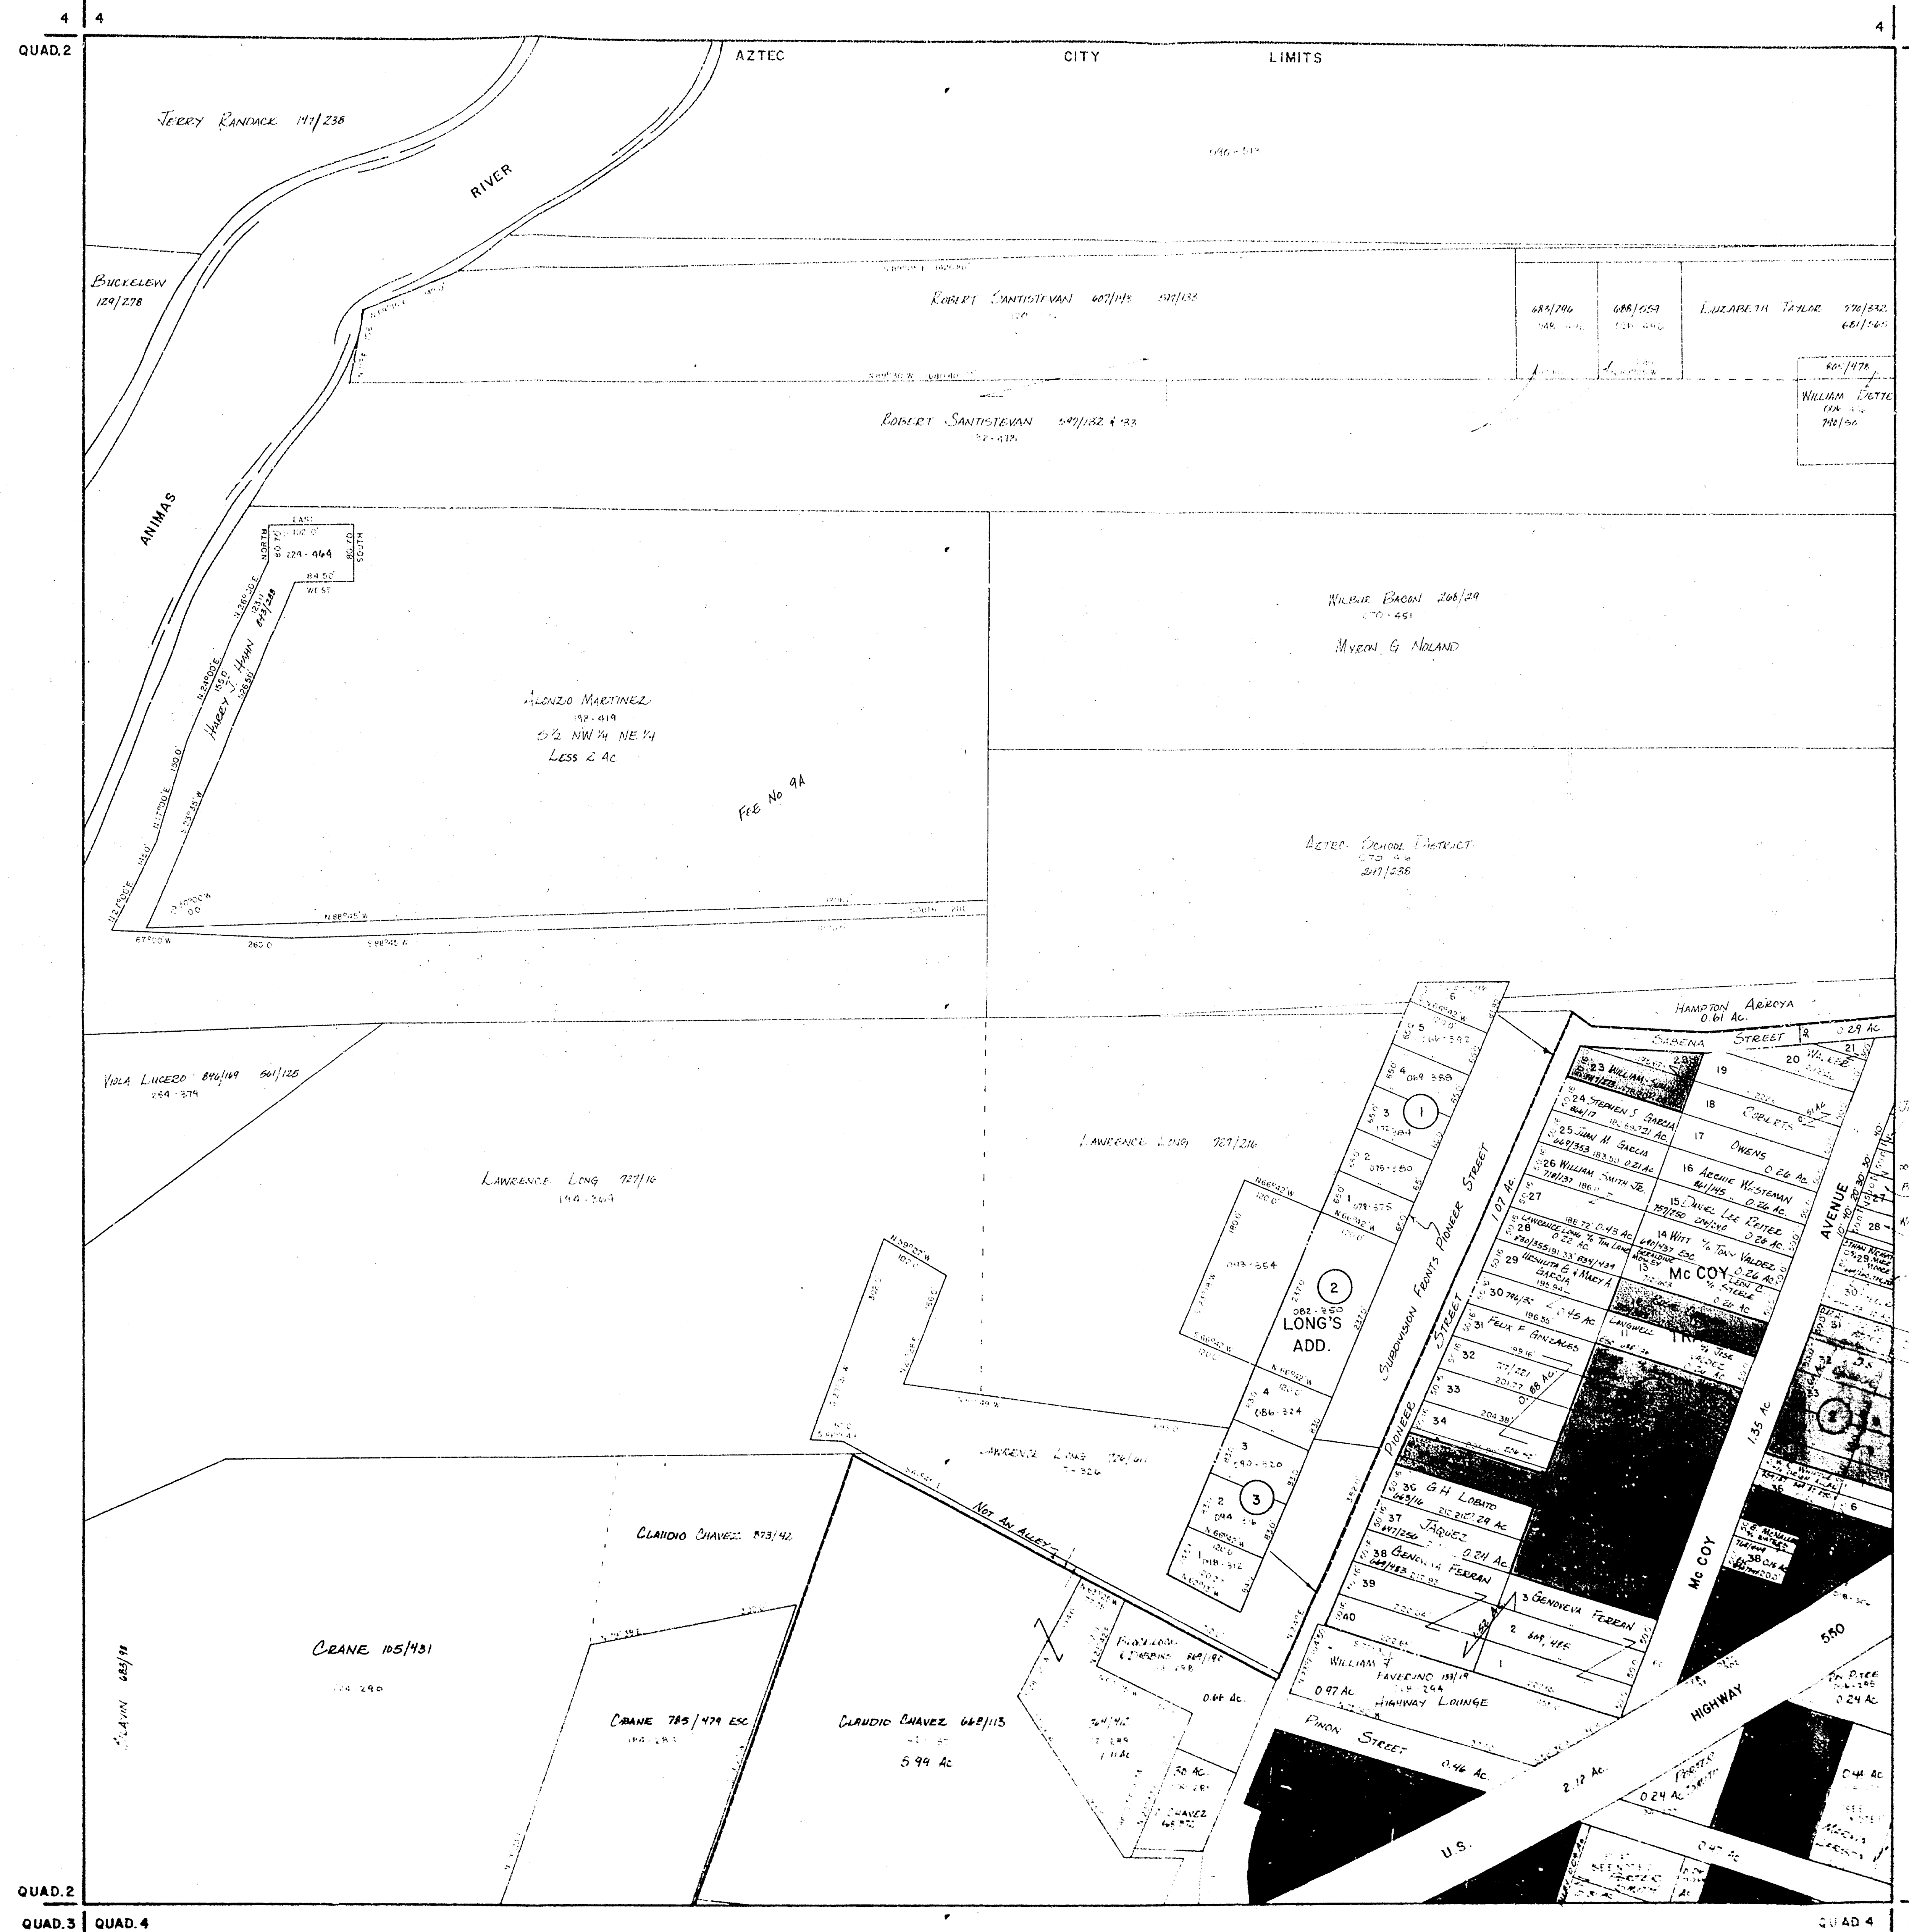

PROPERTY IDENTIFICATION MAP
SAN JUAN COUNTY
NEW MEXICO

SCALE (APP.) 1"=100'

CODE NUMBER
2-064-76

LEGAL DESCRIPTION

TWP. 30 N. RGE. 11 W. SEC. 9. QUAD. 1

DRAWN BY _____

CODED BY _____

EDITED BY _____

AS TO AREA OUTLINED


UNLEASHED
BALANCE BETA DEVELOPMENT, INC.


NOTES:

1. SUMMER SUBDIVISION
2. SPATIAL SUBDIVISION
3. APPROXIMATE LOCATION OF RIVER

C-6-9-1

PREPARED BY:
SAN JUAN COUNTY
ASSESSOR'S OFFICE

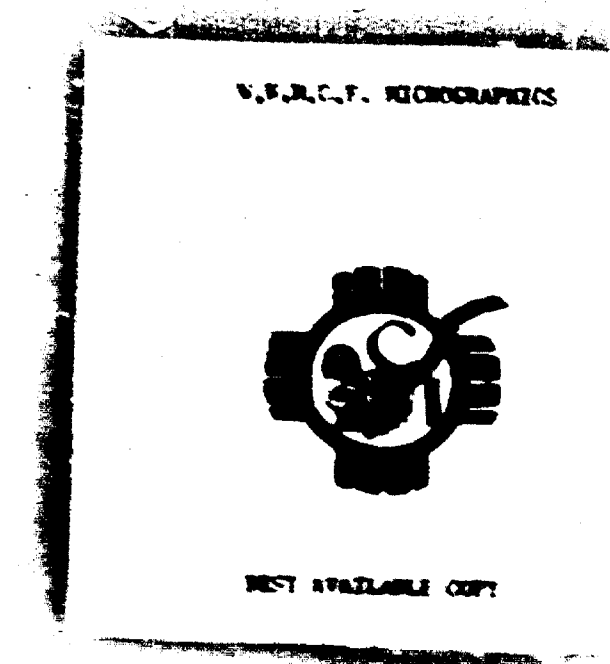

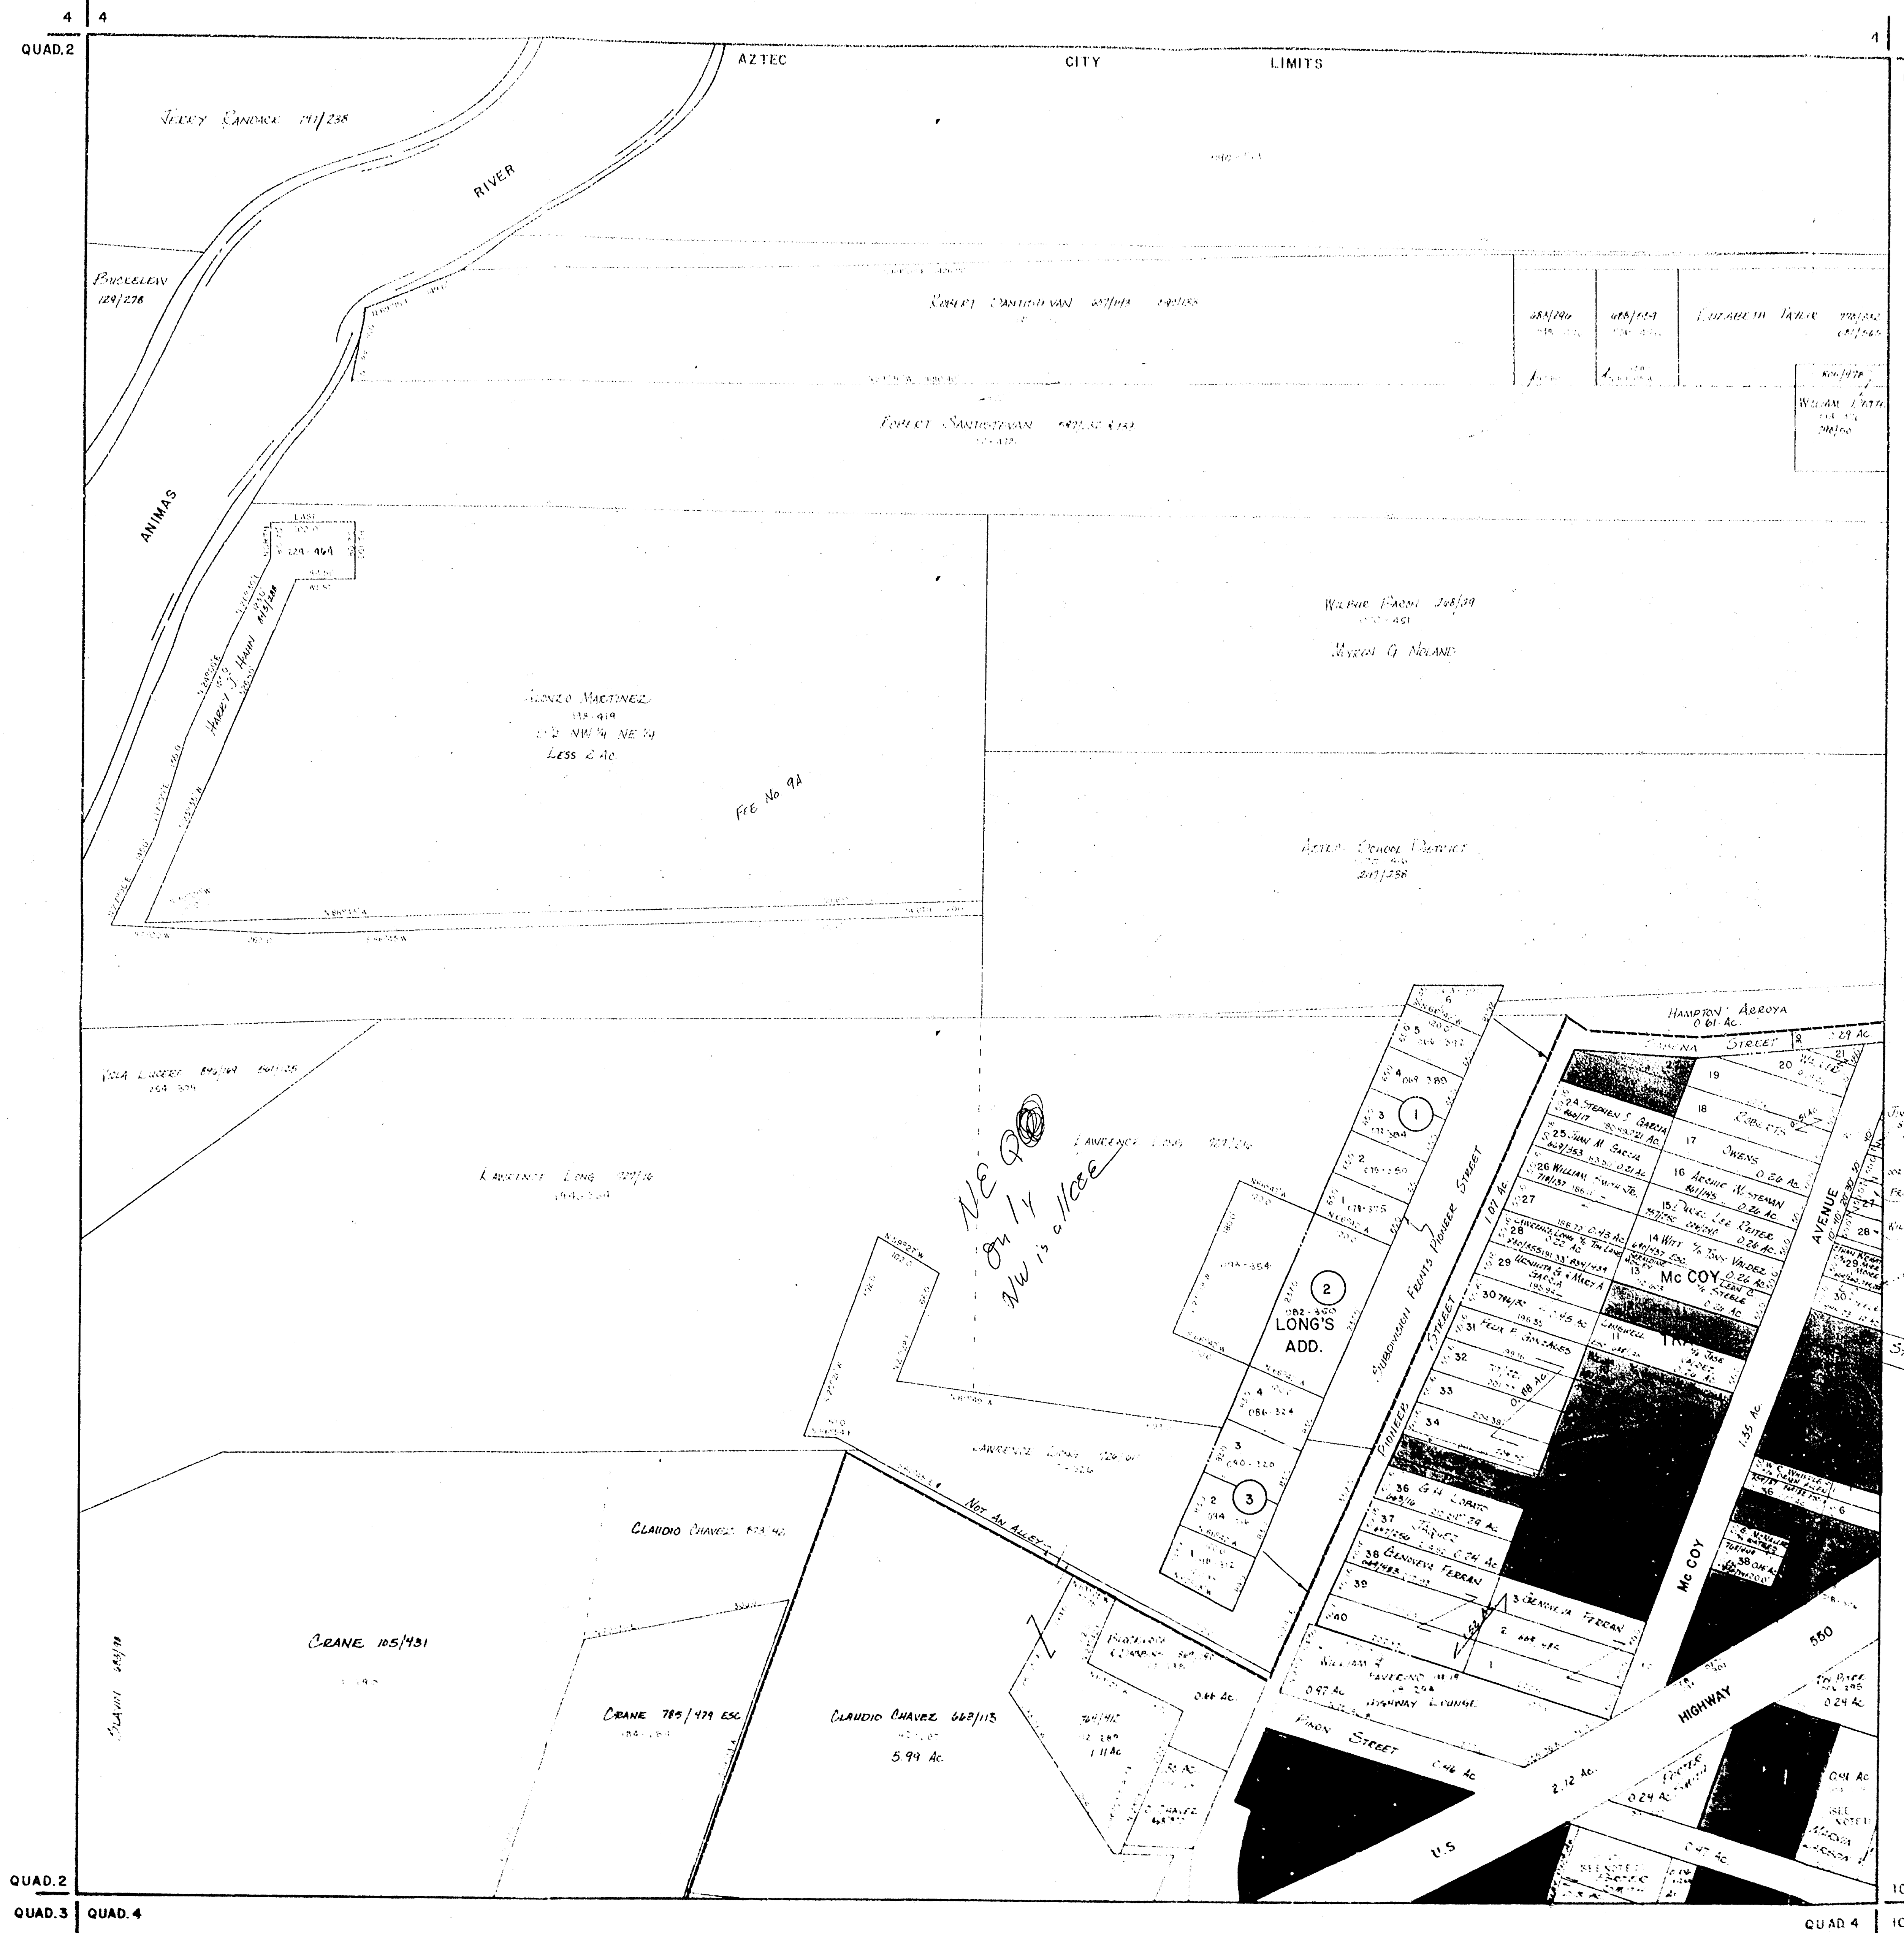

PROPERTY IDENTIFICATION MAP
SAN JUAN COUNTY
NEW MEXICO

SCALE (APP) 1"=100'

CODE NUMBER
2-126-4-1

LEGAL DESCRIPTION
TWP. 30N RGE. 11W SEC. 9 QUAD. 1

DRAWN BY _____
CODED BY _____
EDITED BY _____

AS TO AREA OUTLINED

UNLEASHED


DALANCE BETA DEVELOPMENT, INC.


NOTES:

1. SUMNER SUBDIVISION
2. SPATH SUBDIVISION
3. Approximate location of river

C-6-9-1

PREPARED BY:
SAN JUAN COUNTY
ASSESSOR'S OFFICE

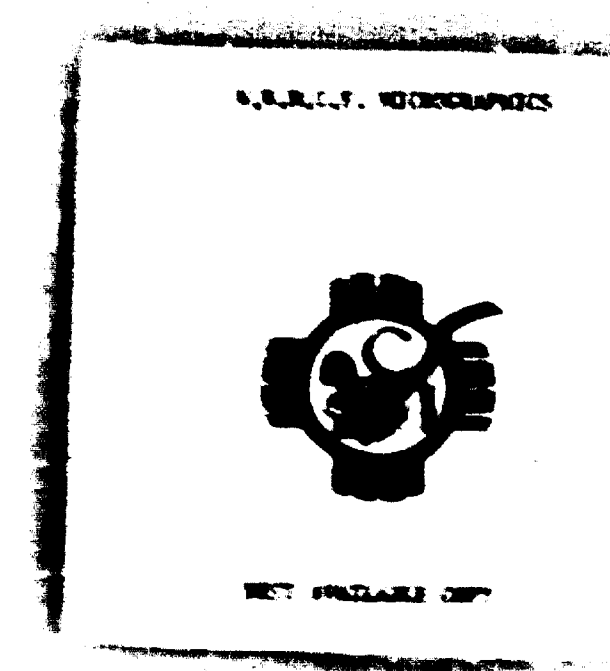

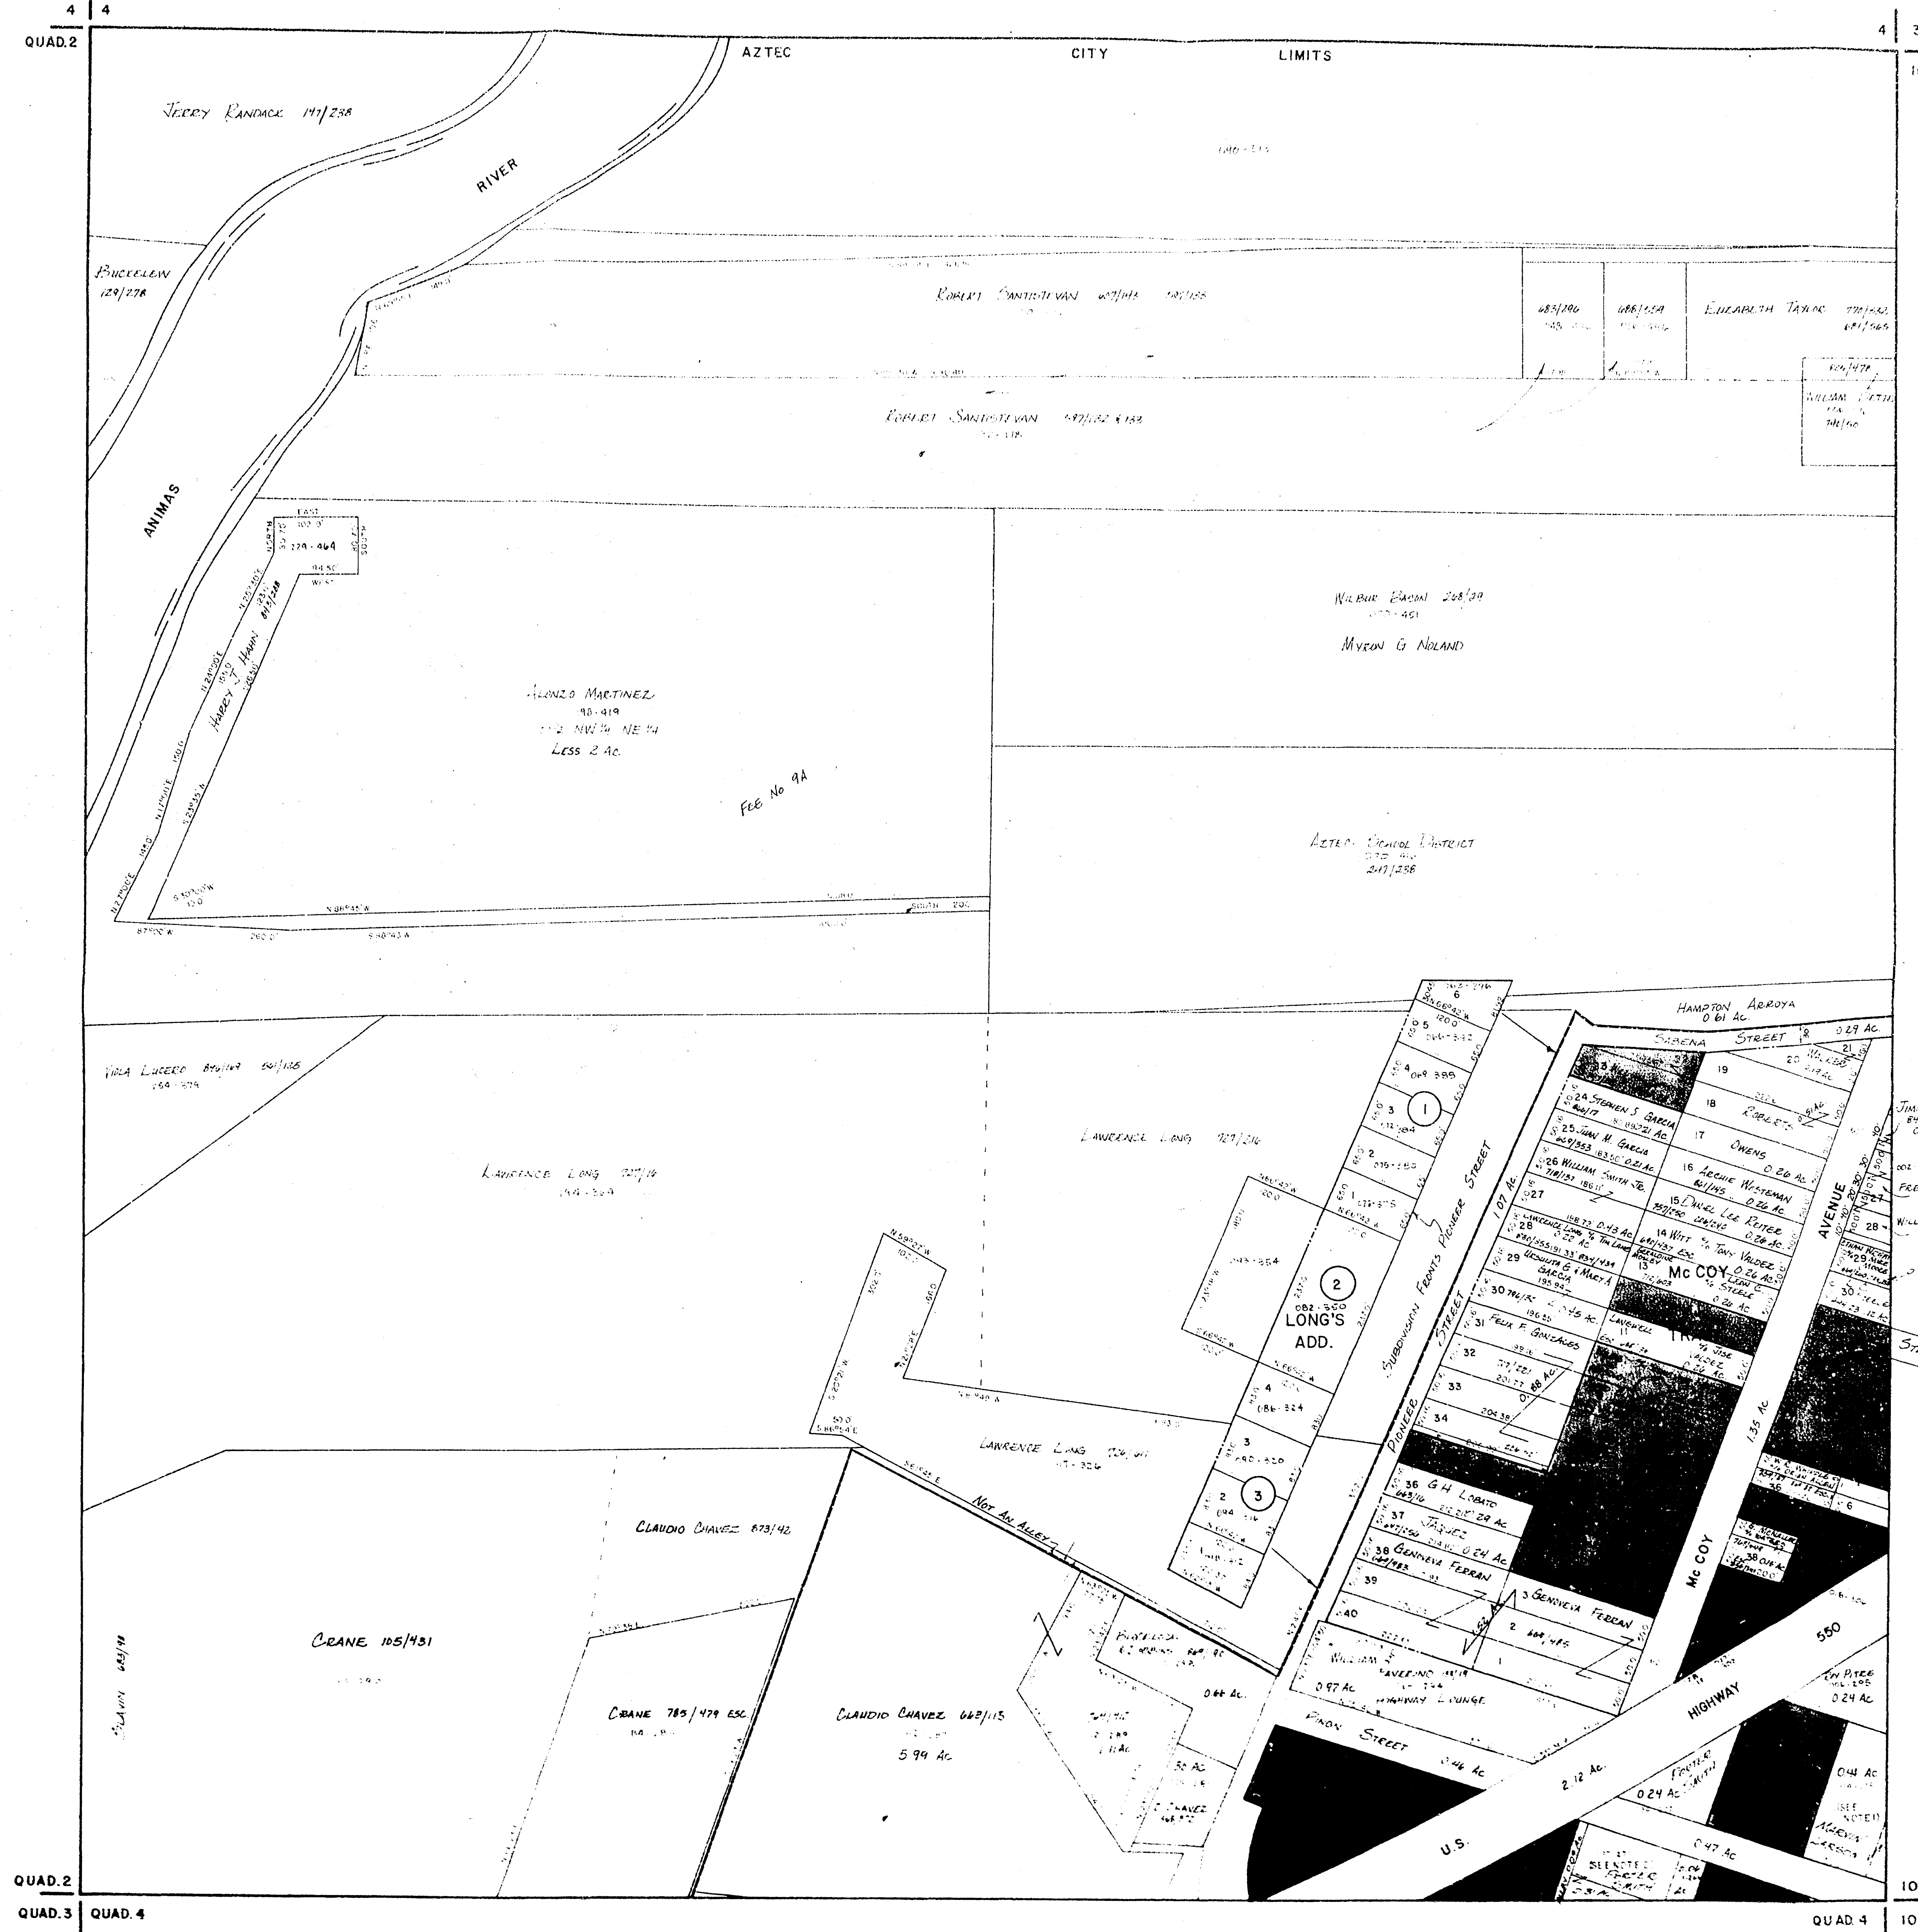

PROPERTY IDENTIFICATION MAP
SAN JUAN COUNTY
NEW MEXICO

SCALE (APP.) 1"=100'

CODE NUMBER
2-064-78

LEGAL DESCRIPTION

TWP. 30 N RGE. 11 W SEC. 9 QUAD. 1

DRAWN BY _____

CHECKED BY _____

EDITED BY _____

25 TO AREA OUTLINED

UNRELEASED

BALANCE BETA DEVELOPMENT, INC.

NOTES:

- 1. SUMMER SUBDIVISION
- 2. SOUTH SUBDIVISION
- 3. Approximate location of river

C-6-9-1

PREPARED BY:
SAN JUAN COUNTY

