
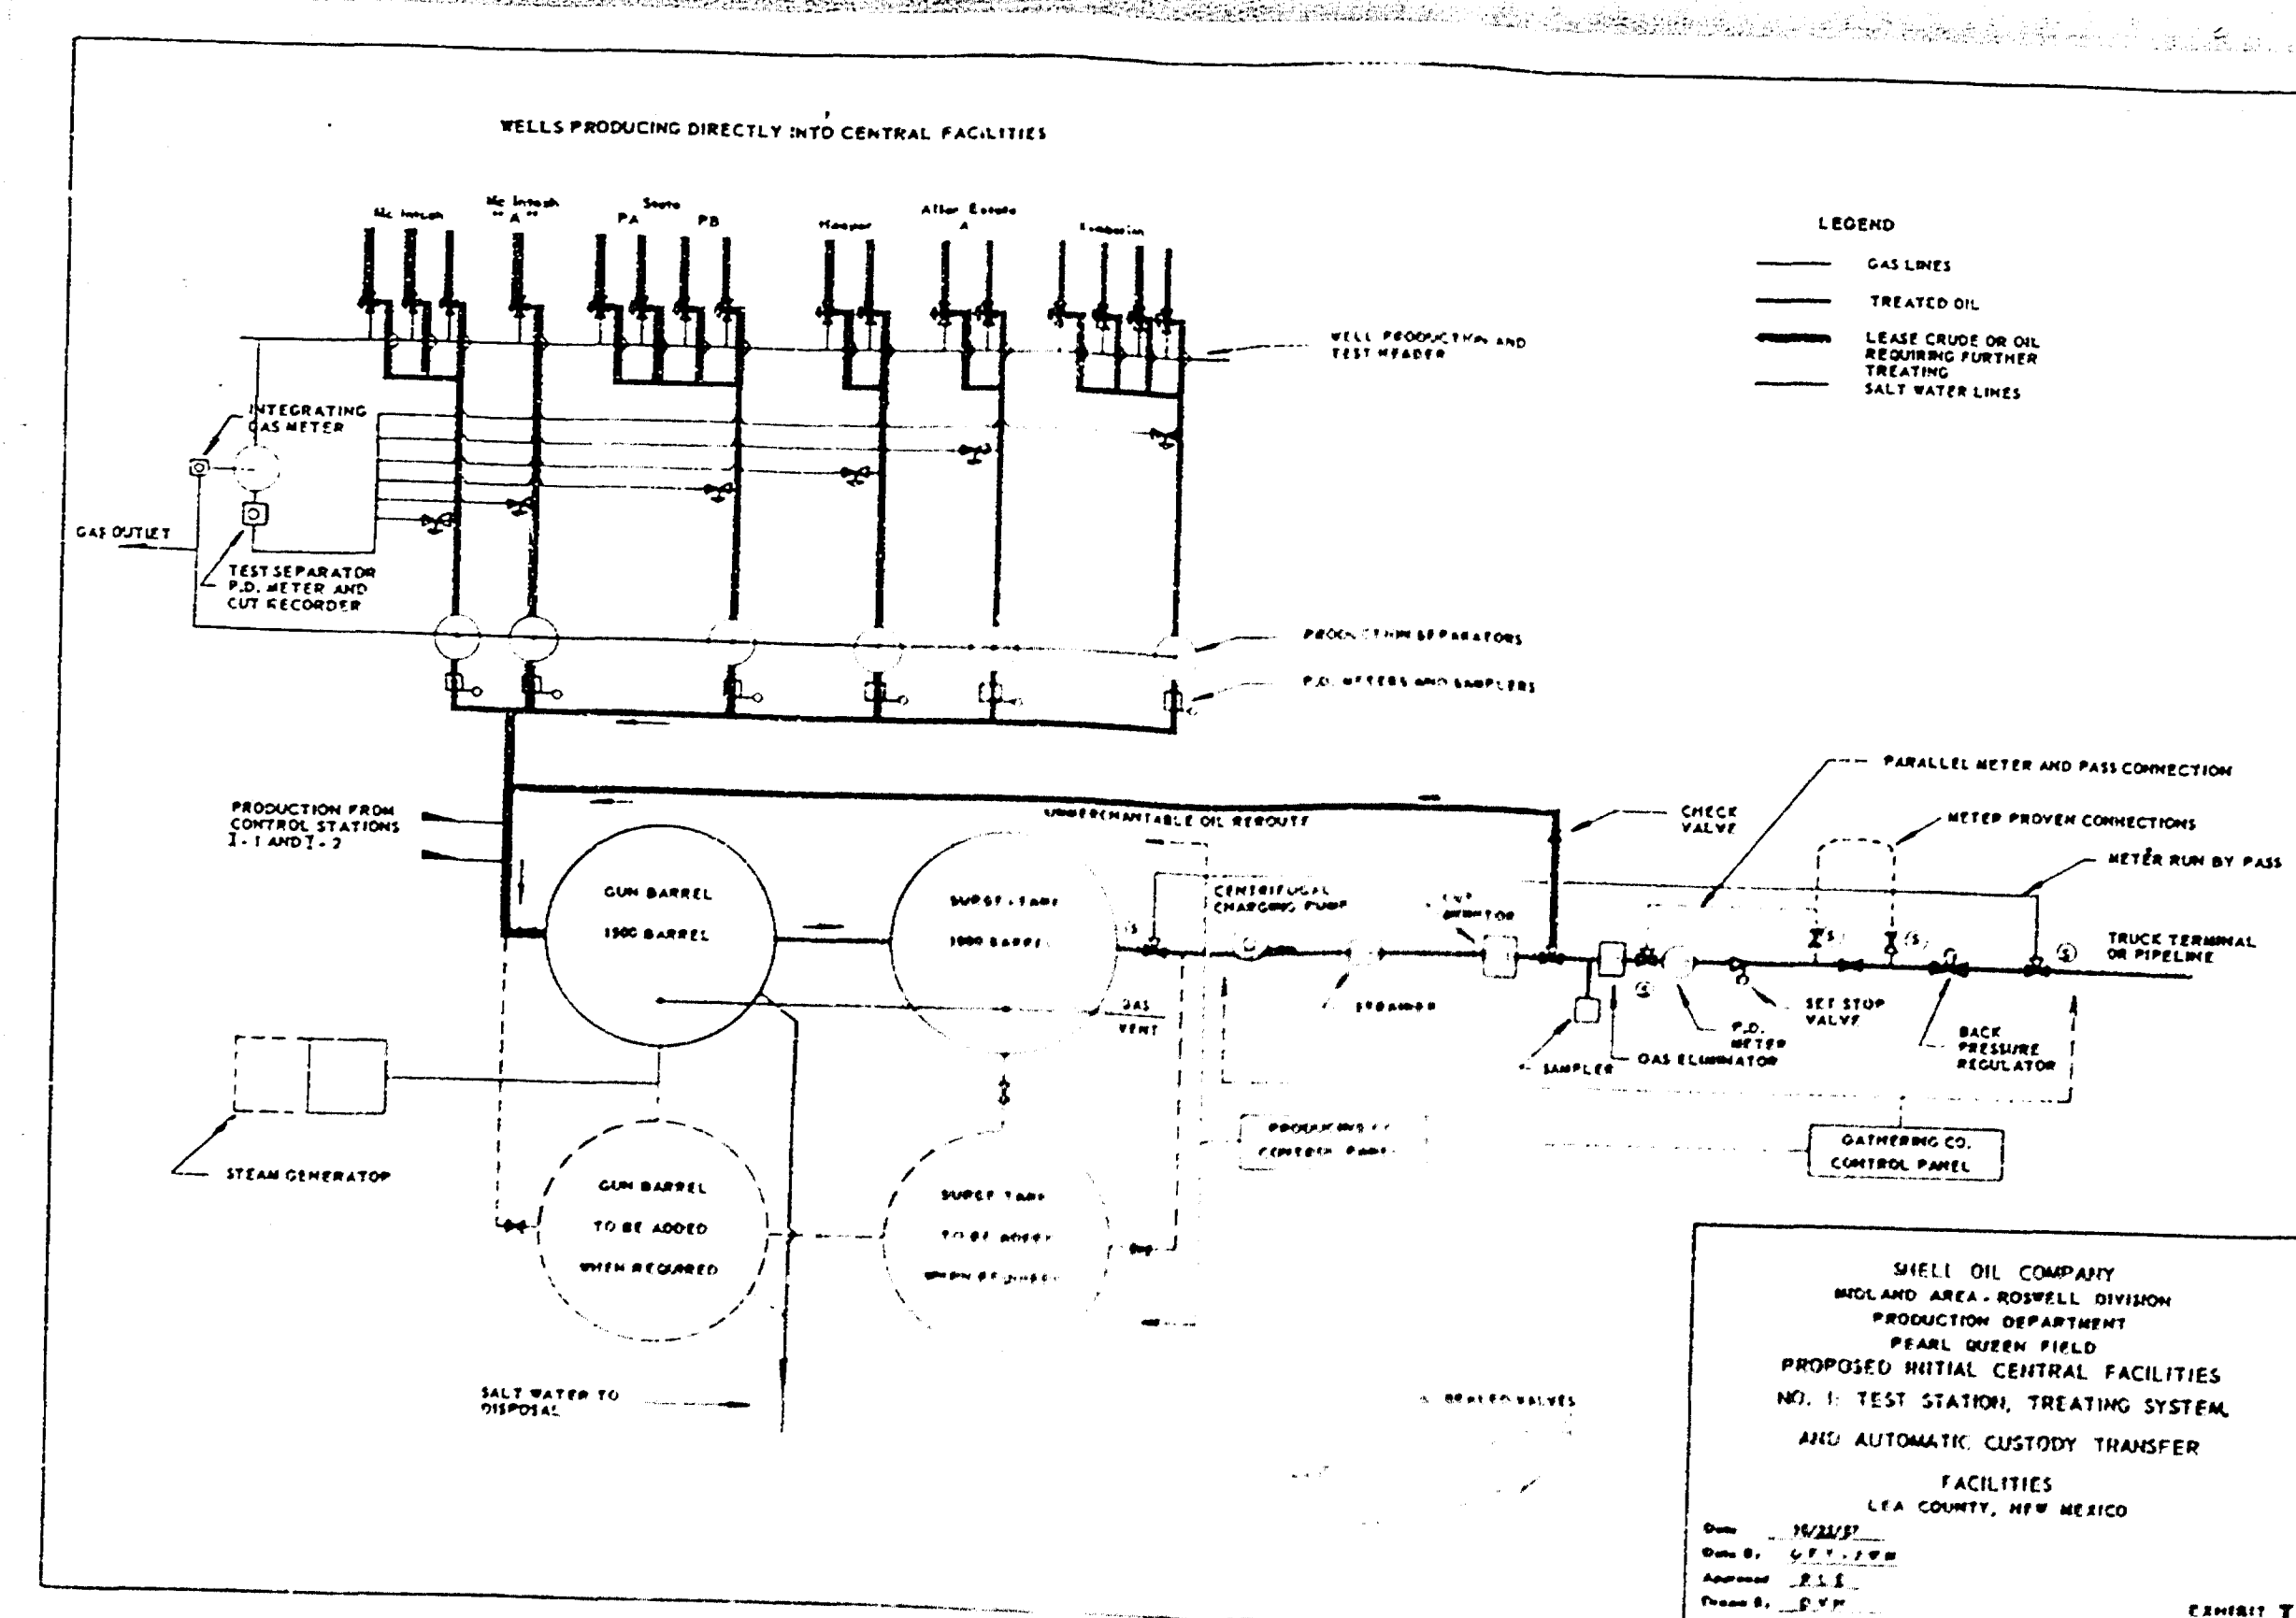
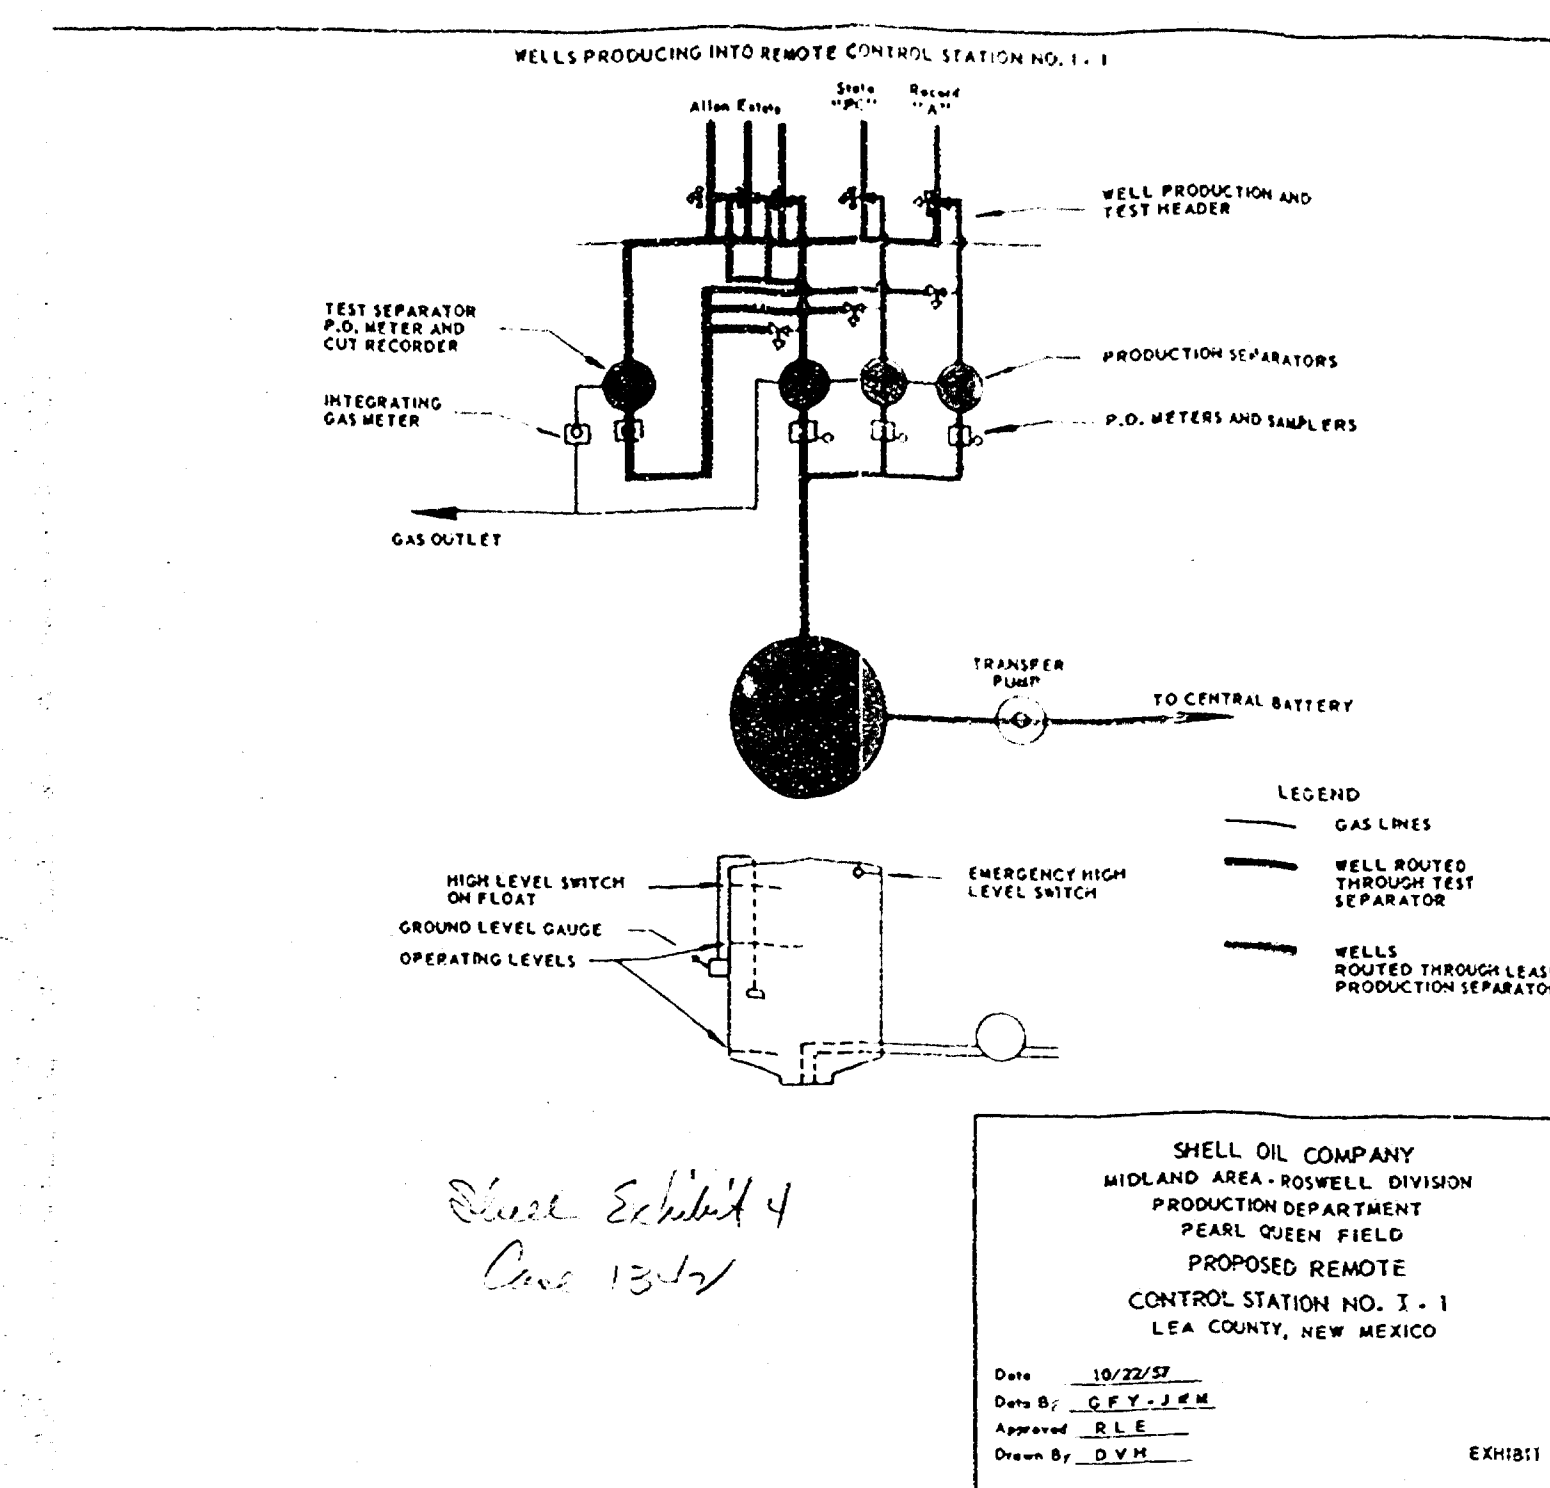


Case No.

1342

Large Exhibit

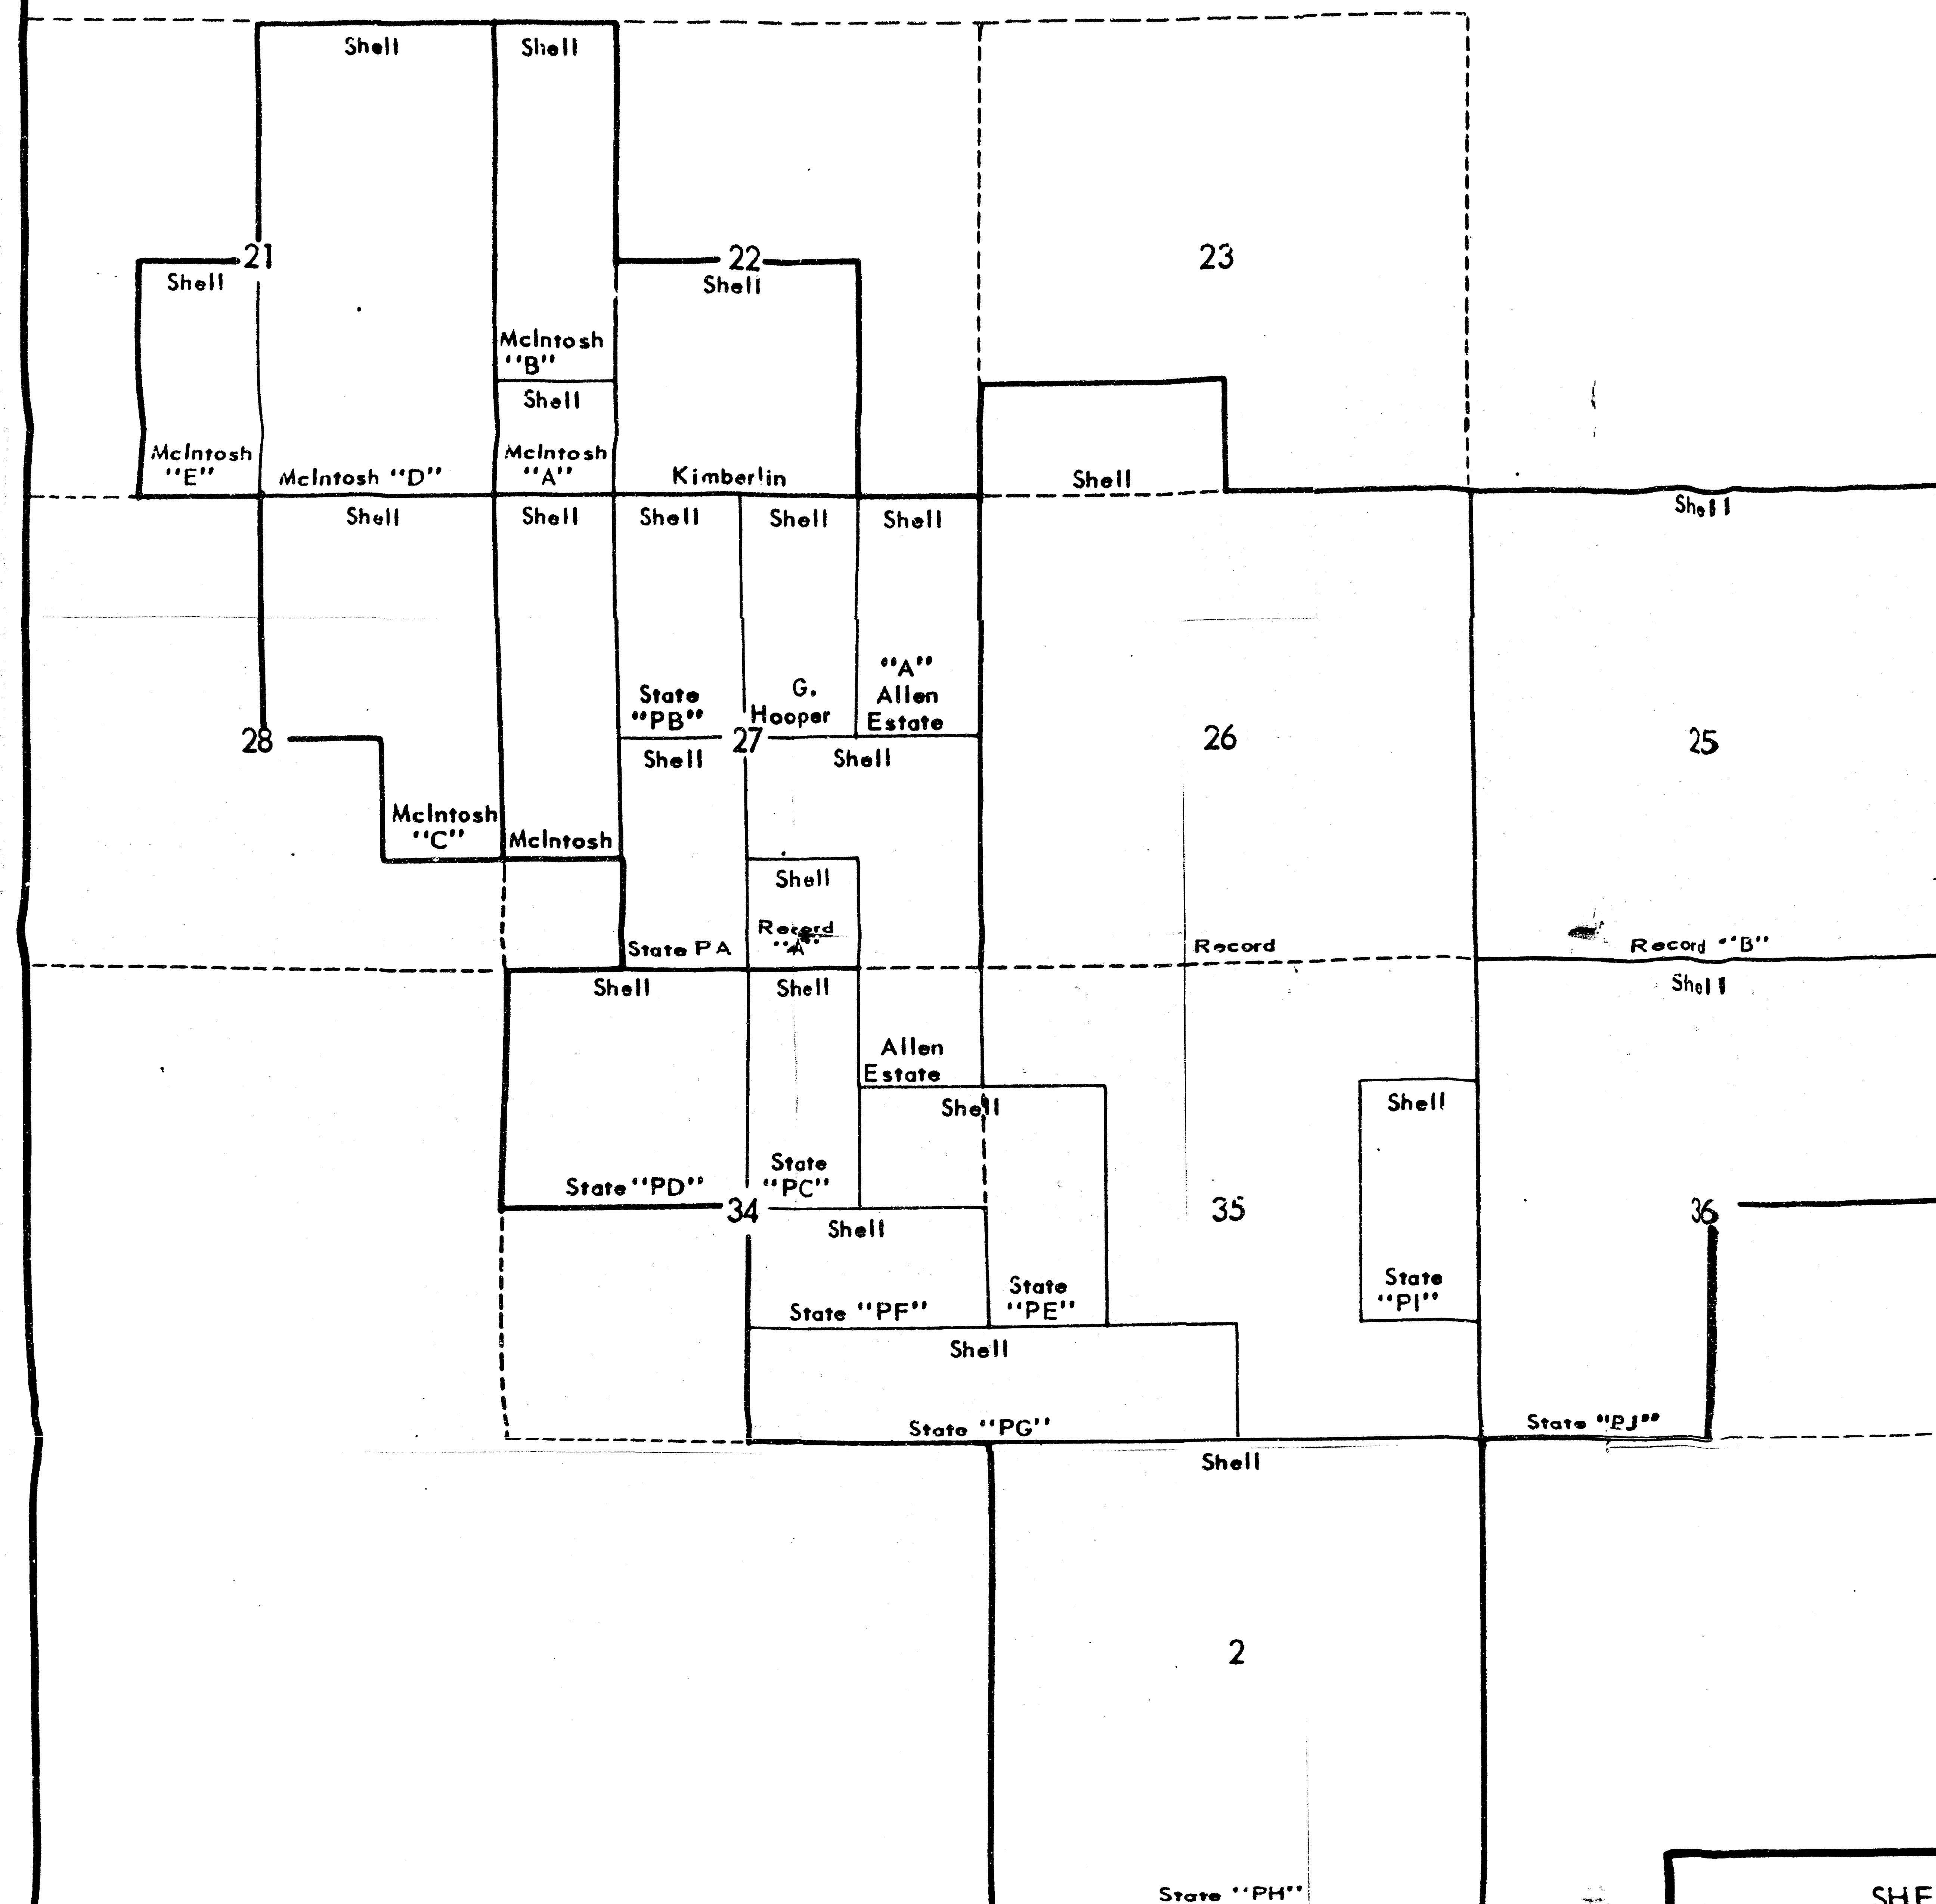

T
19
S

SHELL OIL COMPANY
MIDLAND AREA - ROSWELL DIVISION
PRODUCTION DEPARTMENT
PEARL QUEEN FIELD
PROPOSED LEASES INCLUDED
WITHIN EXCEPTION
LEA COUNTY, NEW MEXICO

Scale: 1" = 1/2 mile


Date 10/9/57


Data By G.F.Y.-J.W.M.

Approved RLE


Drawn By J.W.D.

EXHIBIT I

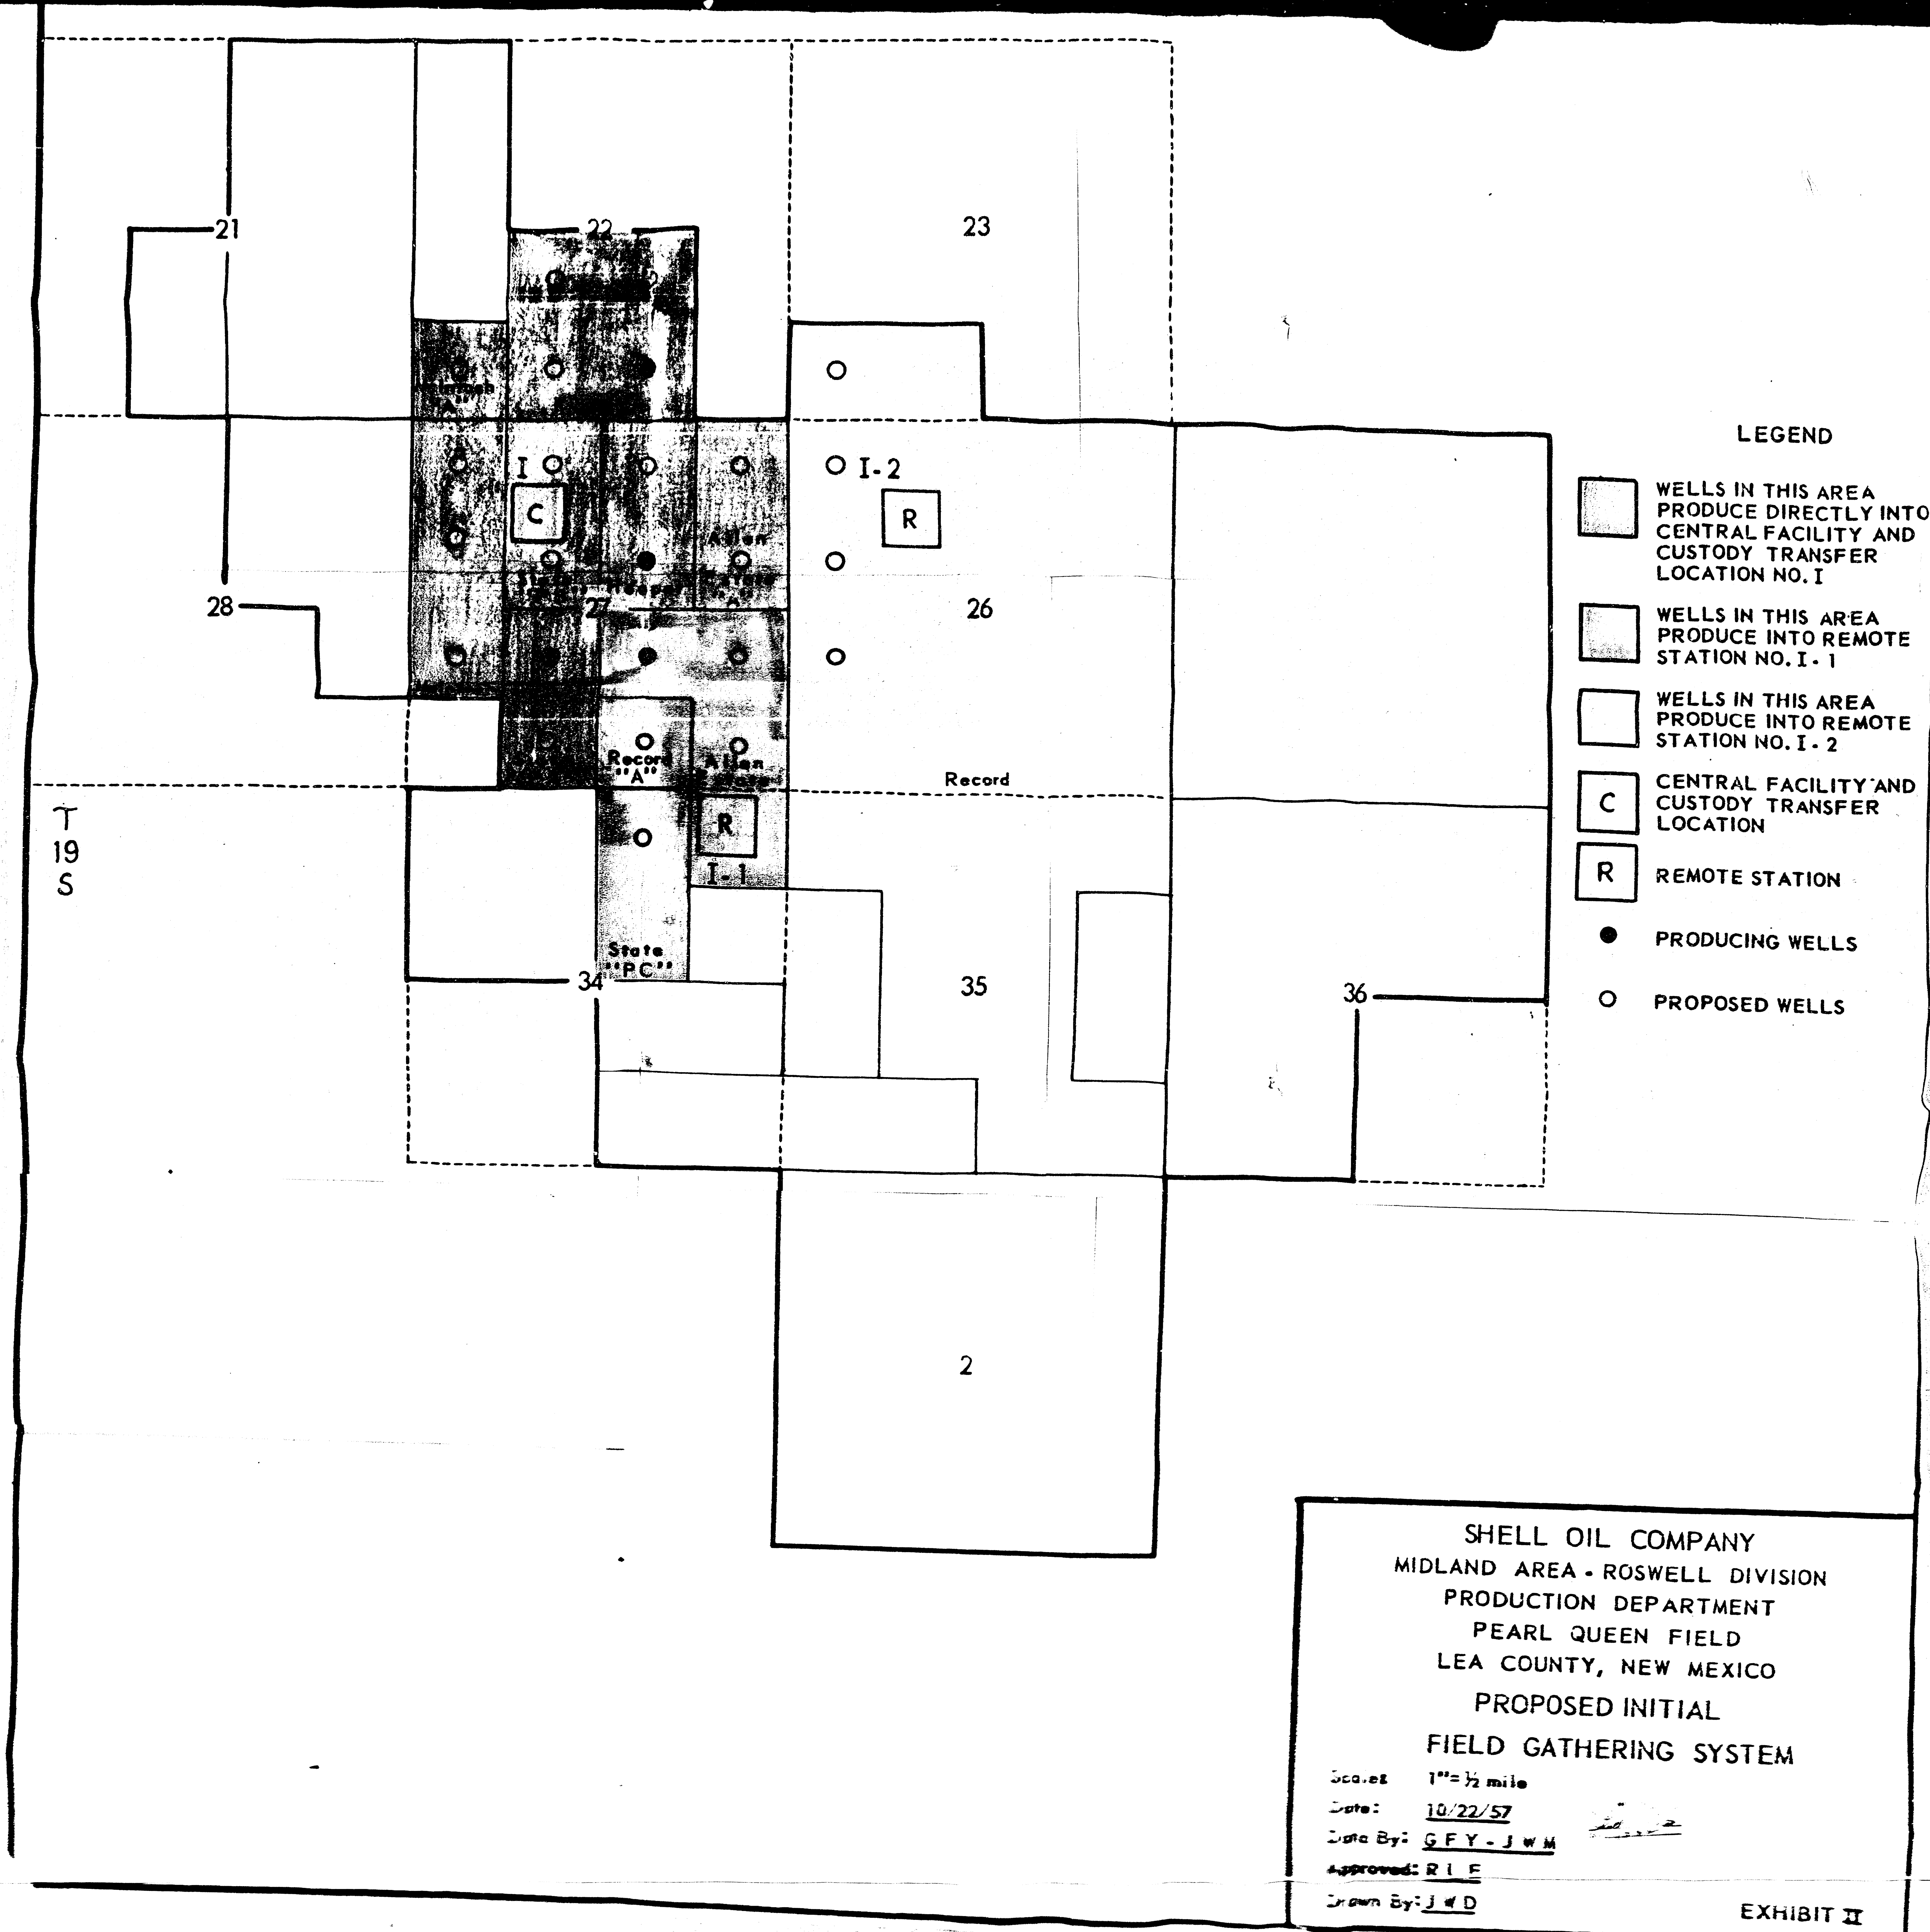

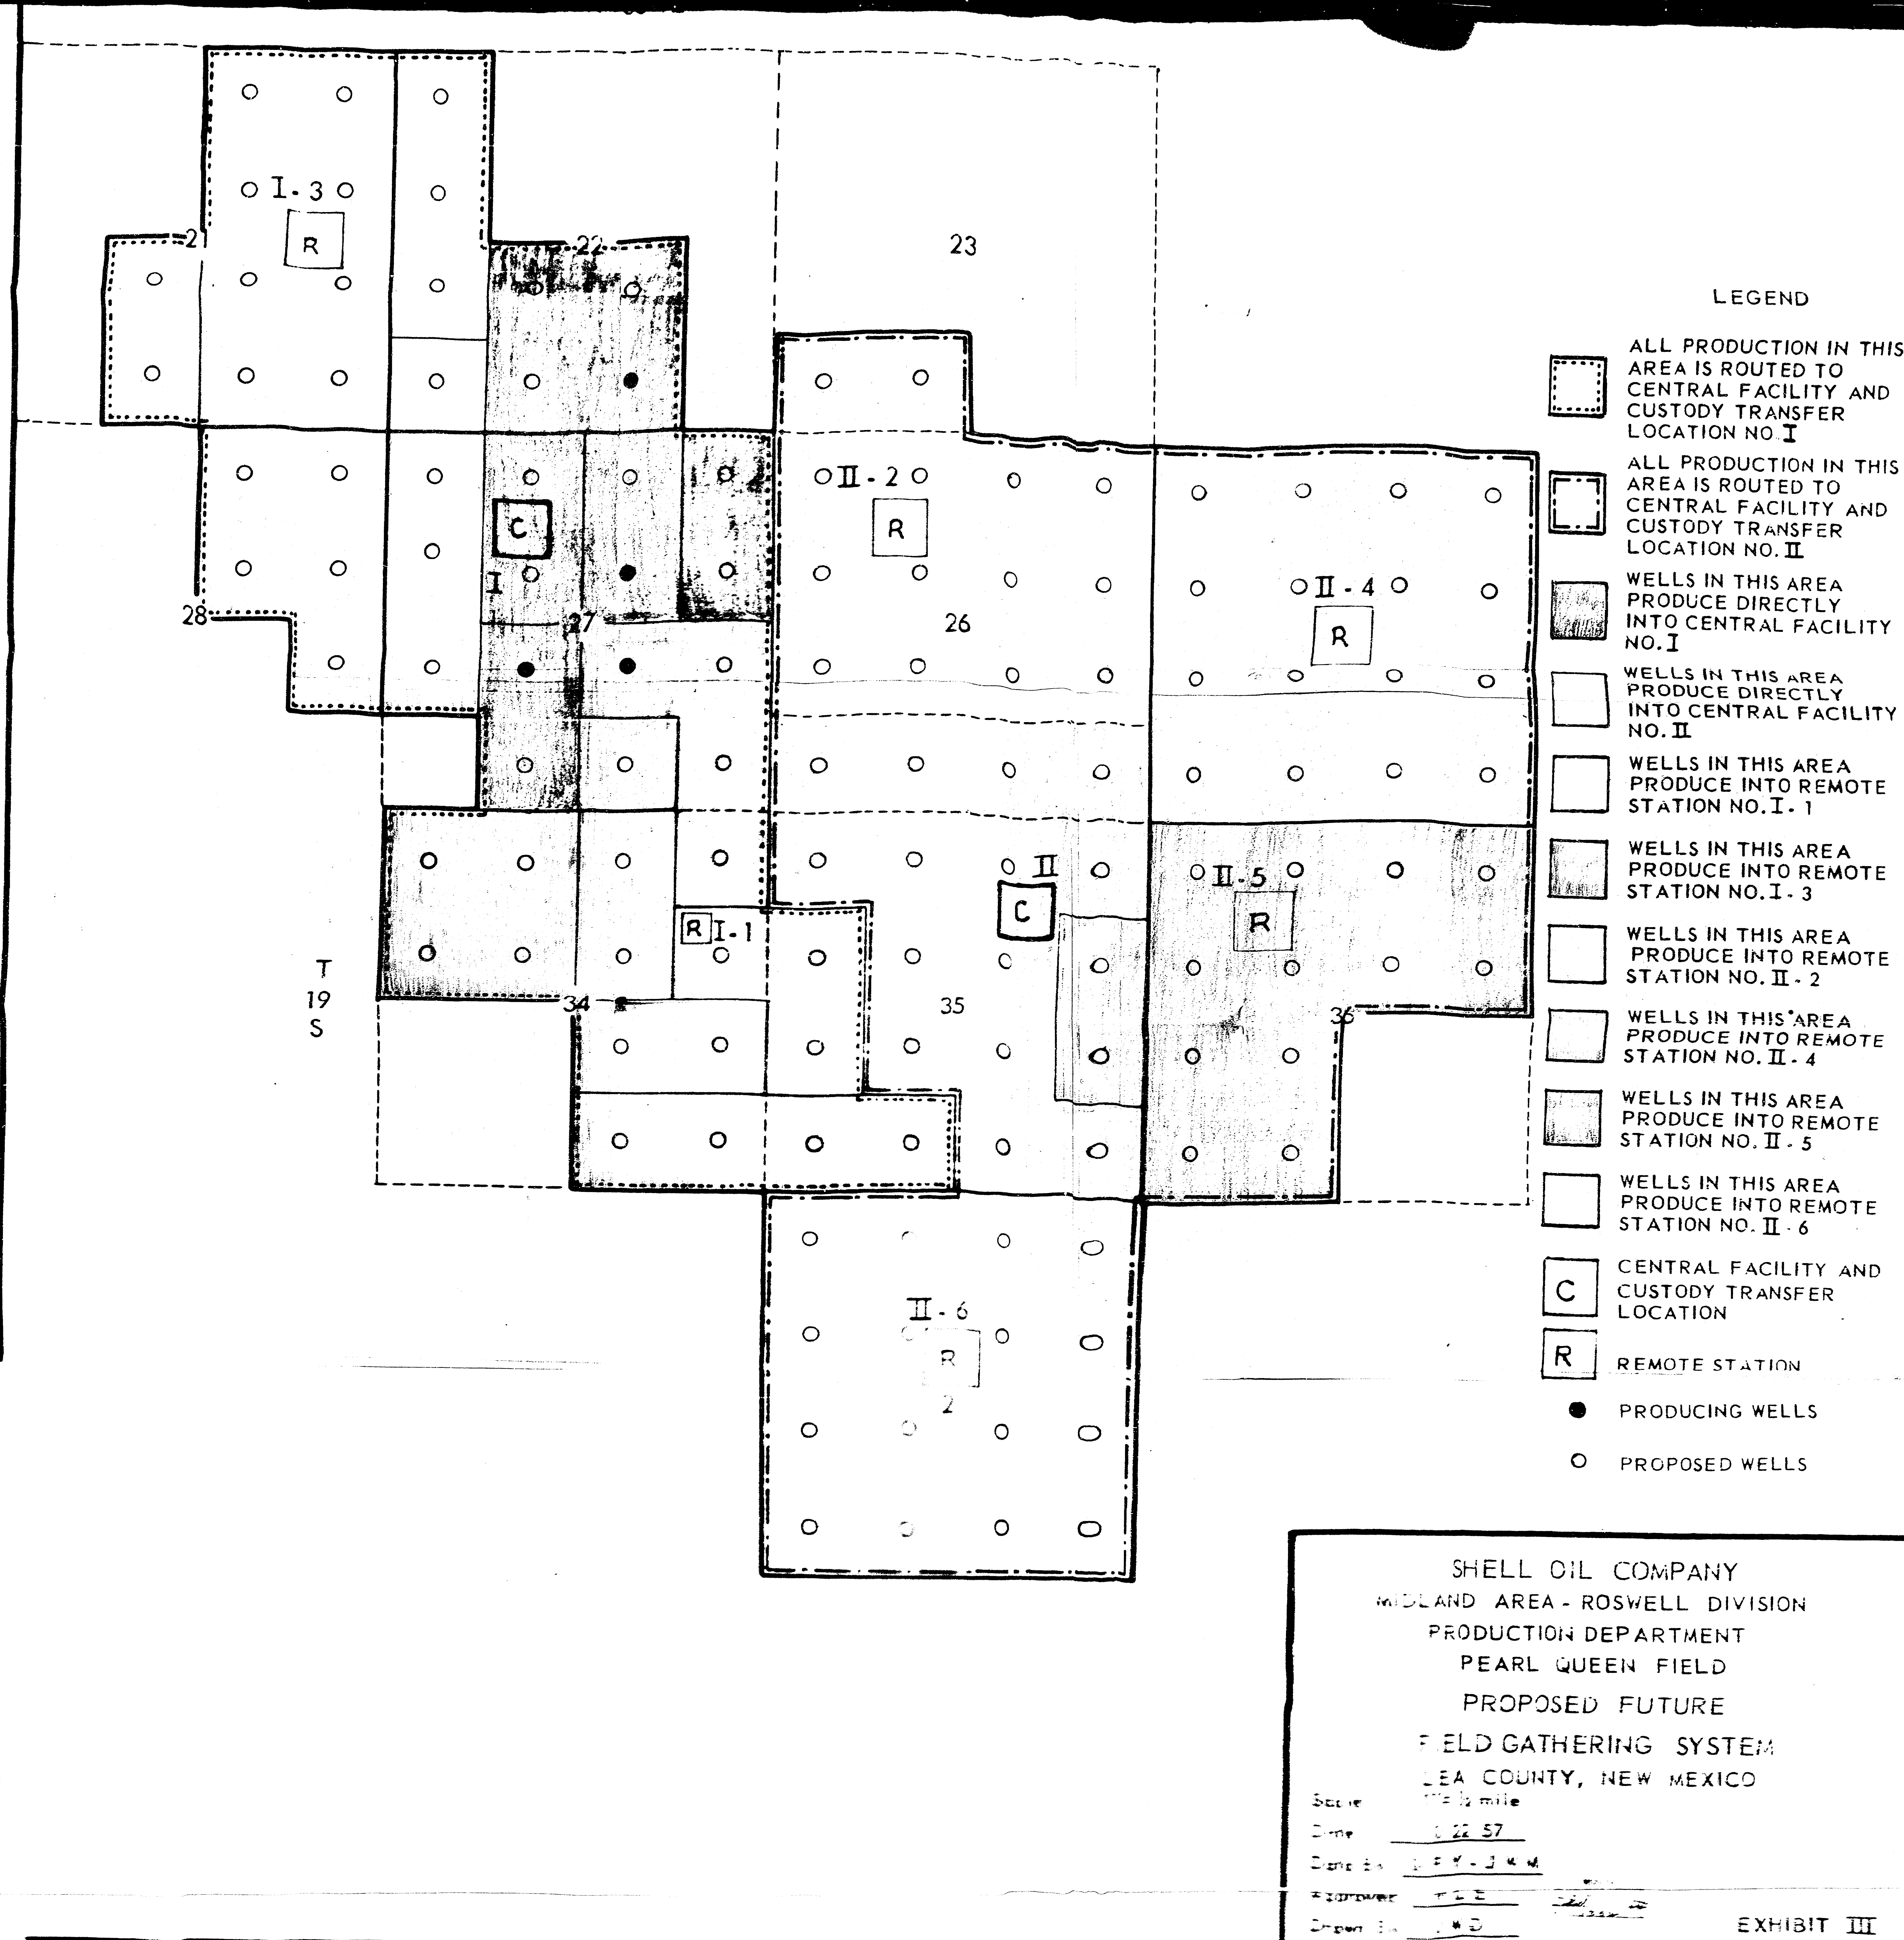

WELLS PRODUCING INTO REMOTE CONTROL STATION NO. I - 1

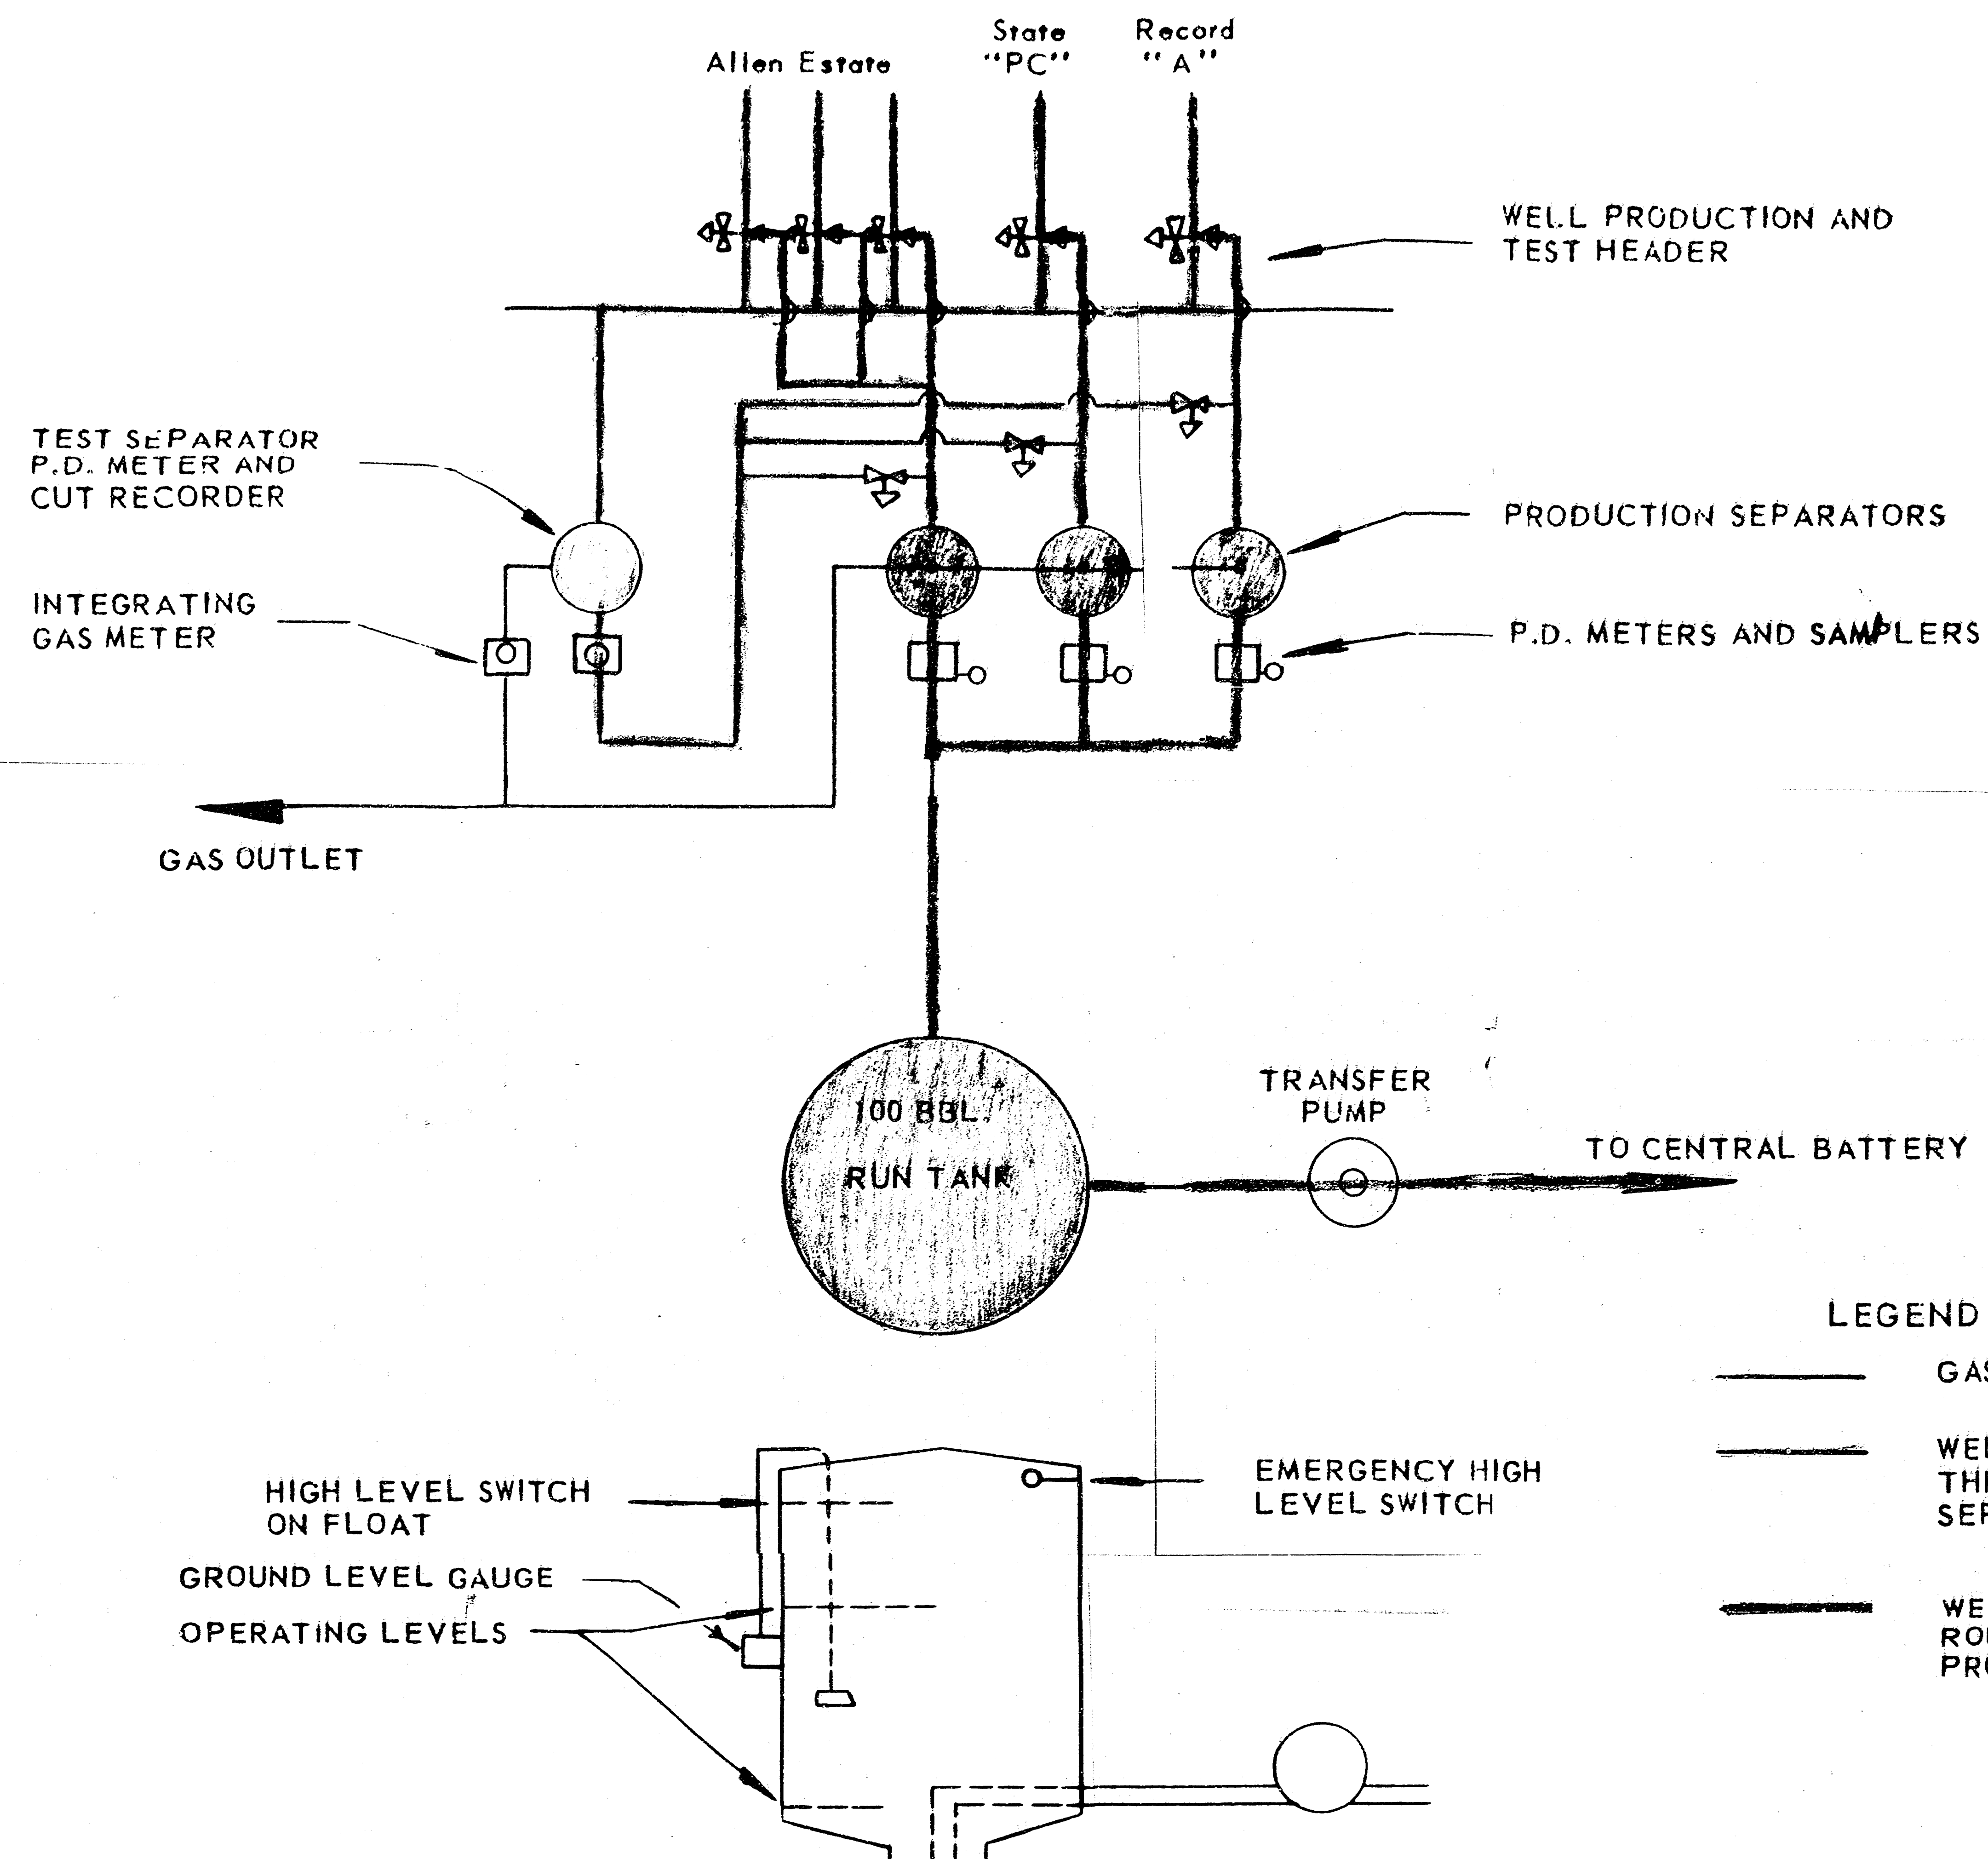

LEGEND


- GAS LINES
- WELL ROUTED THROUGH TEST SEPARATOR
- WELLS ROUTED THROUGH LEASE PRODUCTION SEPARATORS

SHELL OIL COMPANY
MIDLAND AREA - ROSWELL DIVISION
PRODUCTION DEPARTMENT
PEARL QUEEN FIELD
PROPOSED REMOTE
CONTROL STATION NO. I - 1
LEA COUNTY, NEW MEXICO

Date 10 22 57
Data By G F Y - J W M
Approved R L E
Drawn By D V H

EXHIBIT IV

WELLS PRODUCING DIRECTLY INTO CENTRAL FACILITIES

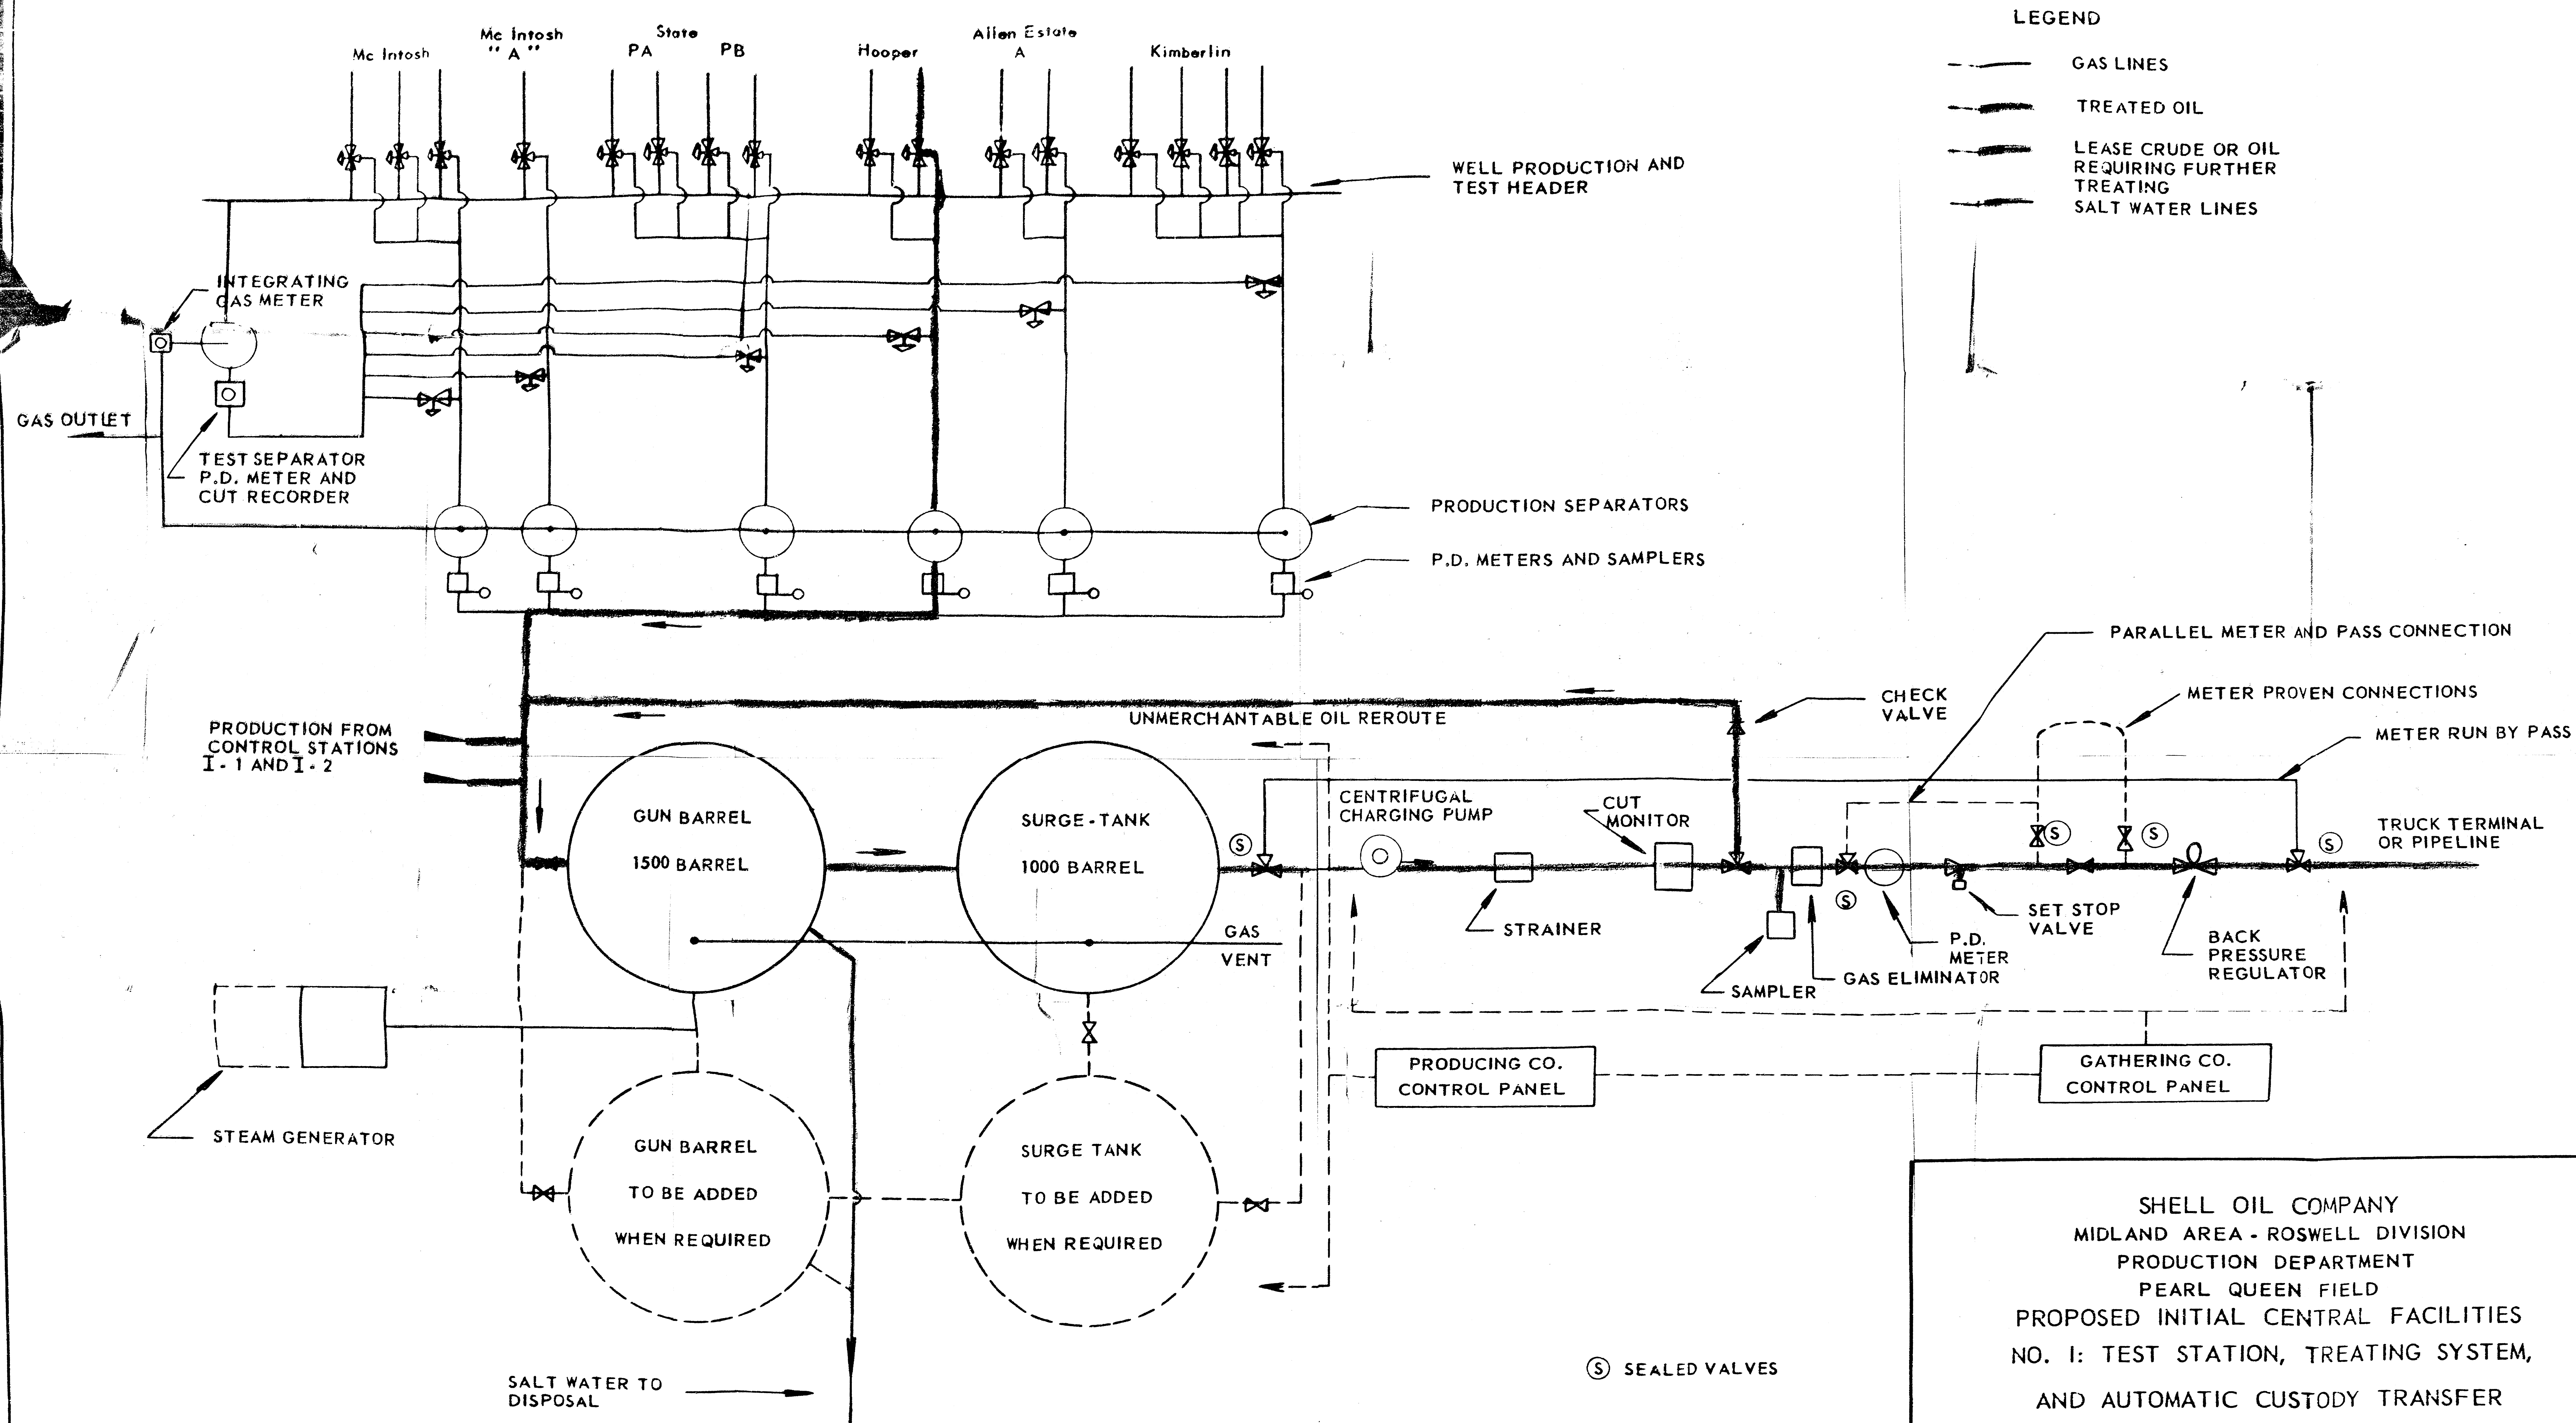

SHELL OIL COMPANY
 MIDLAND AREA - ROSWELL DIVISION
 PRODUCTION DEPARTMENT
 PEARL QUEEN FIELD
 PROPOSED INITIAL CENTRAL FACILITIES
 NO. 1: TEST STATION, TREATING SYSTEM,
 AND AUTOMATIC CUSTODY TRANSFER
 FACILITIES
 LEA COUNTY, NEW MEXICO

Date 10 22 57
 Data By G F Y - J W M
 Approved R L E
 Drawn By D V H

EXHIBIT V