




Case No.
2305
Large Exhibits

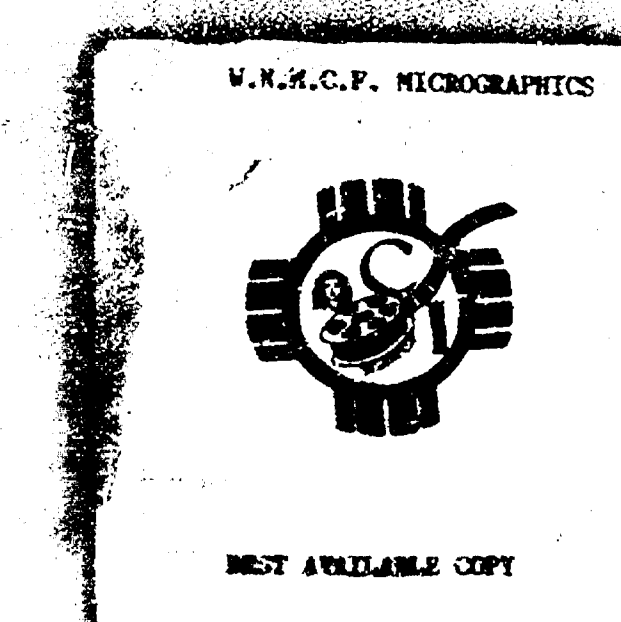

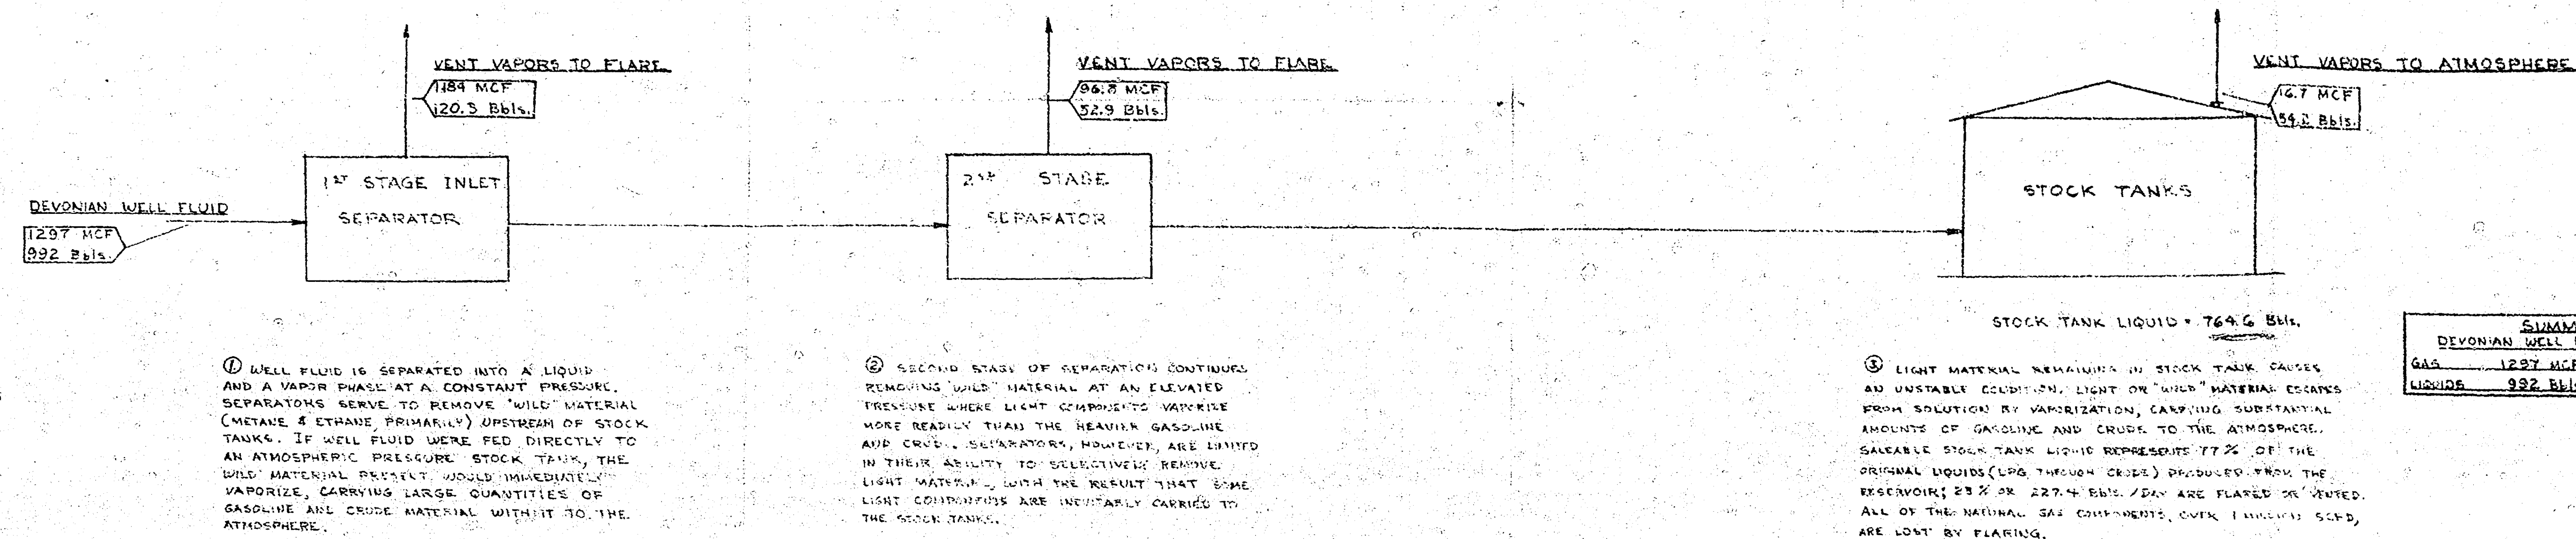

PRESENT OPERATION

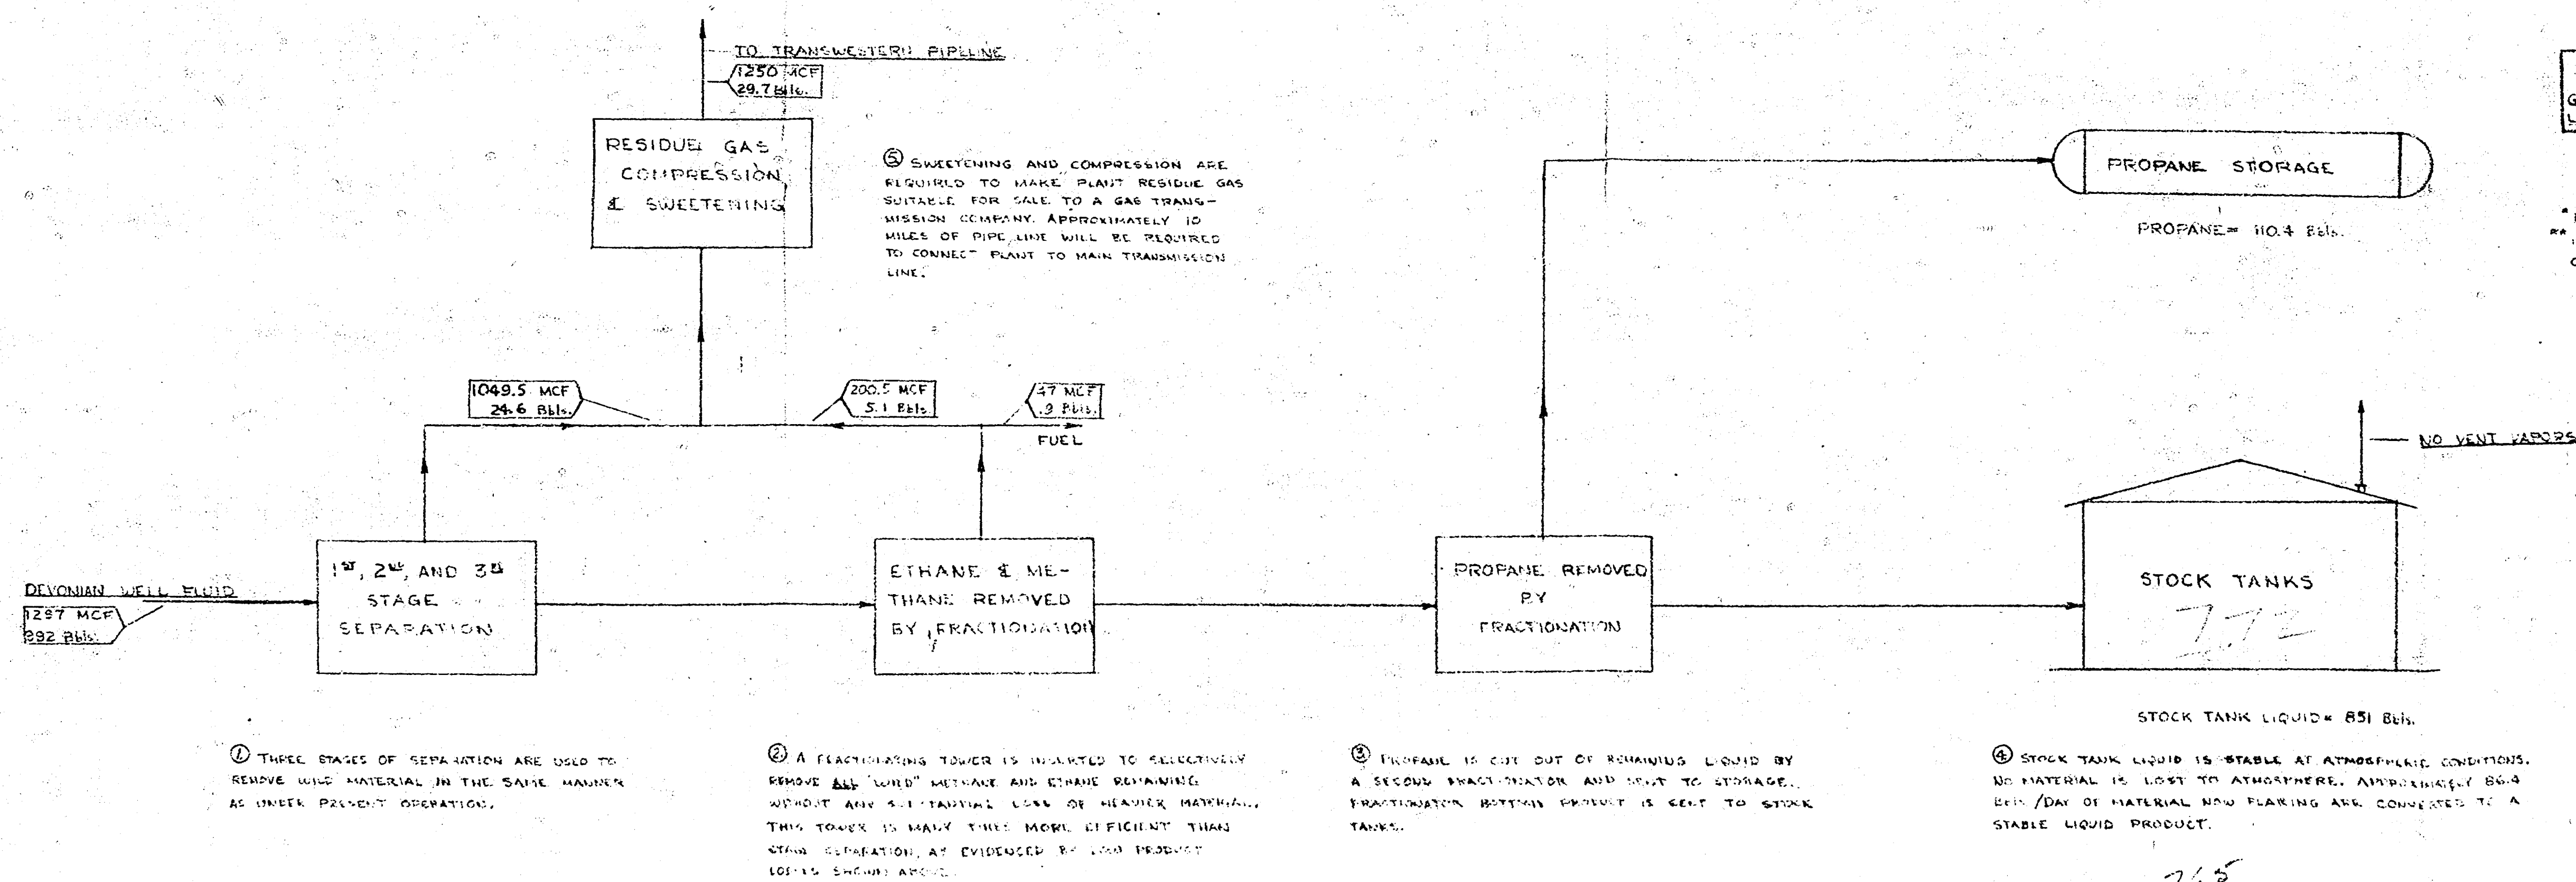

PROPOSED OPERATION

765
88
853

772

765
110
3825
765
879.75

NOTE: ALL FIGURES SHOWN ARE ON A DAILY BASIS
1 MCF EQUALS 1000 STANDARD CU-Feet OF GAS

TEXACO INC.	
DOMESTIC PRODUCING DEPARTMENT	
GAS GAO. DEPT. HOUSTON, TEXAS	
COMPARISON BETWEEN PRE-SENT AND PROPOSED OPER-ATION, LITTLE LUCKY LAKE	
CHARLES CO. NEW BRIDGE	
SCALE:	DATE:
DRAWN BY: JDP	DATE:
CHECKED BY:	DATE:
APPROVED BY:	DATE:

