


Page 1 of 4
Received by OCD: 6/5/2024 7:43:25 AM
Released to Imaging: 6/5/2024 7:50:24 AM

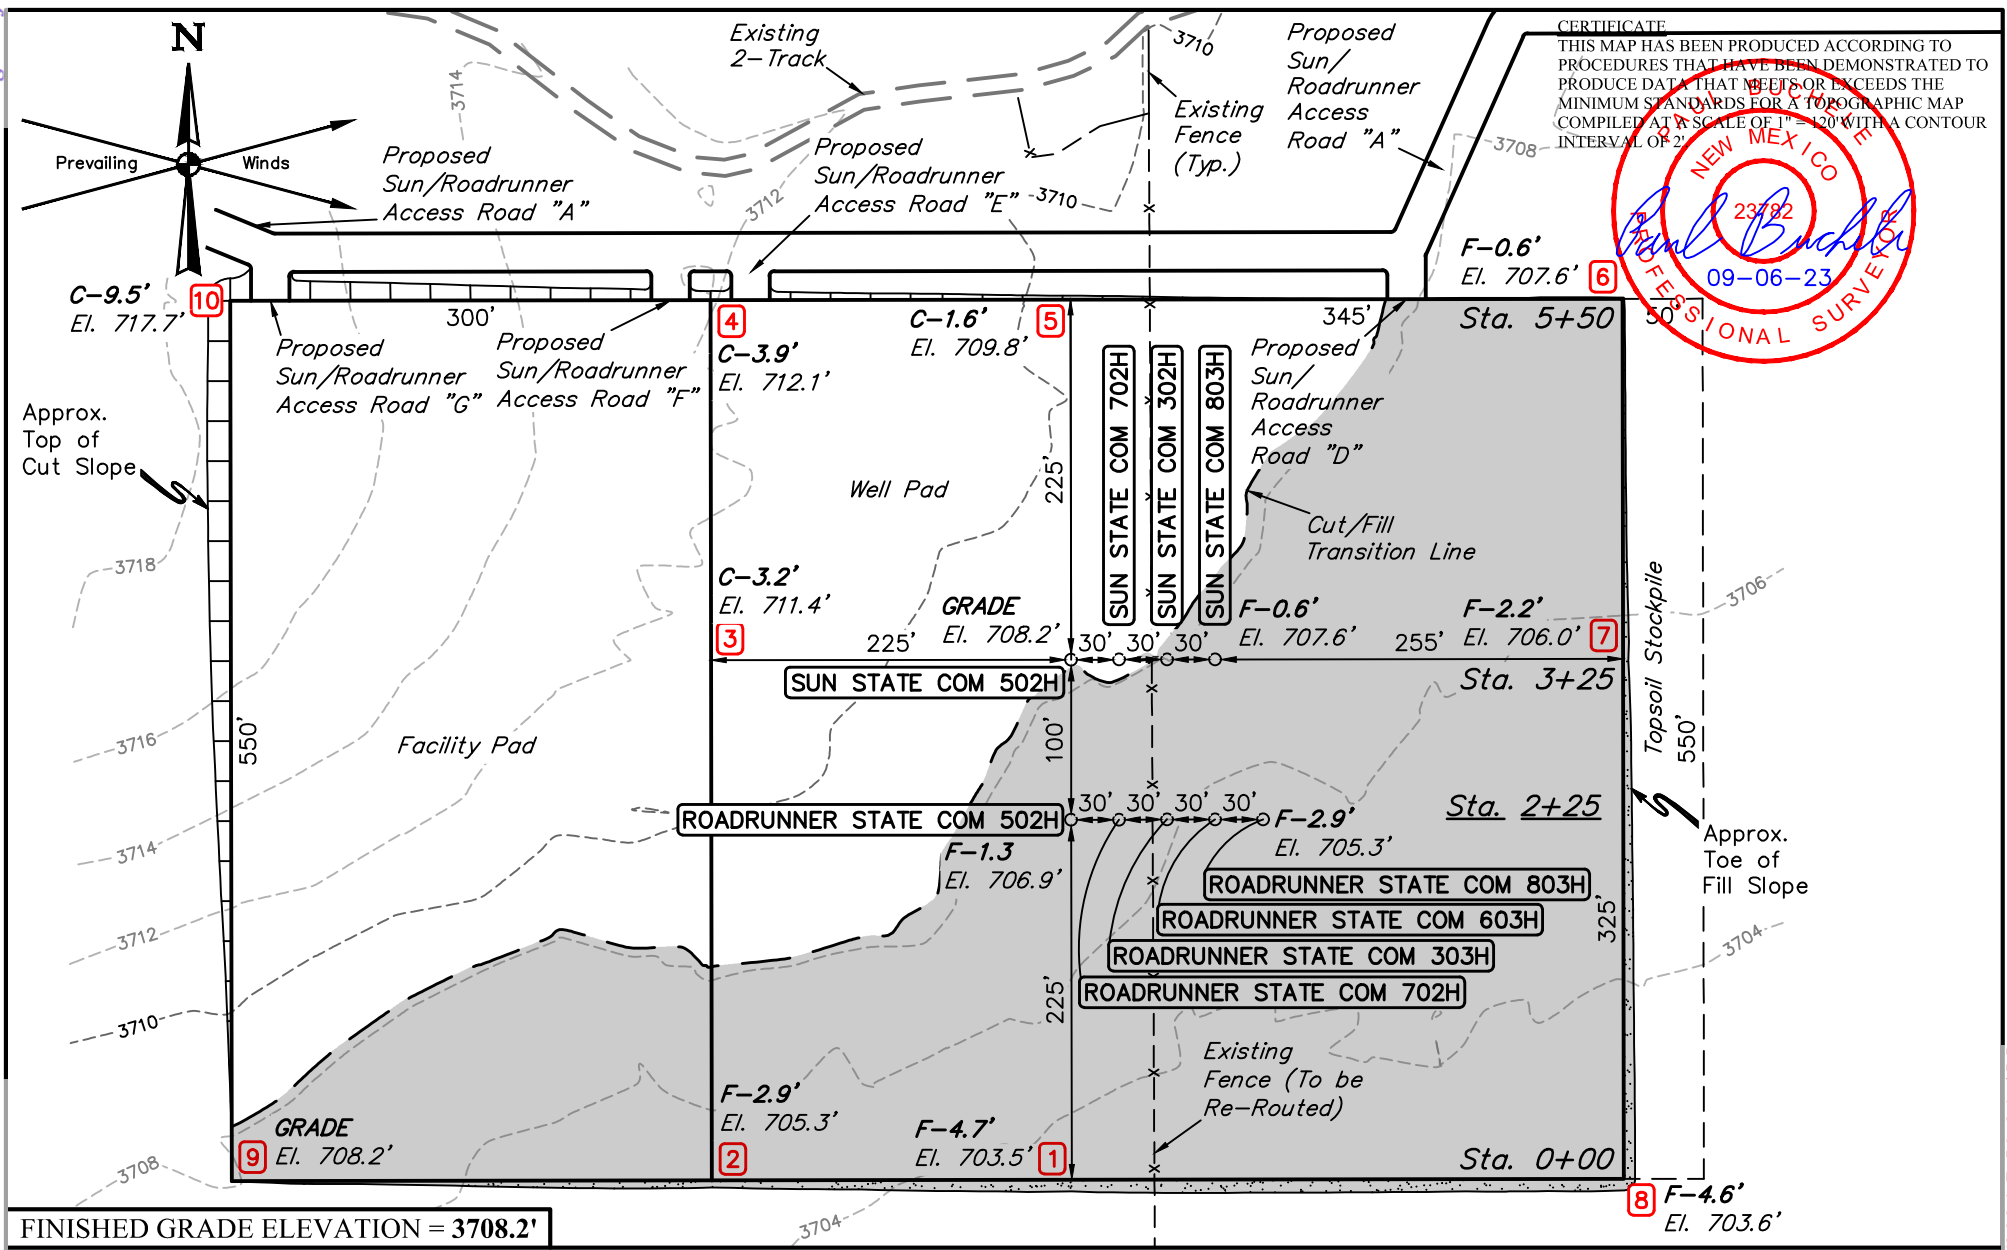

- NOTES:**
- Contours shown at 2' intervals.
 - Cut/Fill Slopes 1 1/2:1 (Typ.)
 - Underground utilities shown on this sheet are for visualization purposes only, actual locations to be determined prior to construction.
 - Basis of Bearings is a Transverse Mercator Projection with a Central Meridian of W103°53'00" (NAD 83)

FRANKLIN MOUNTAIN ENERGY 3, LLC


SUN/ROADRUNNER MID PAD
NW 1/4 SE 1/4 & NE 1/4 SW 1/4,
SECTION 24, T19S, R35E, N.M.P.M.
LEA COUNTY, NEW MEXICO

SURVEYED BY	J.H., H.F.	08-17-23	SCALE
DRAWN BY	Z.L.	09-06-23	1" = 120'
LOCATION LAYOUT			

**UINALA**
ENGINEERING & LAND SURVEYING

UELS, LLC
Corporate Office * 85 South 200 East
Vernal, UT 84078 * (435) 789-1017

Page 2 of 4
Received by OCD: 6/5/2024 7:43:25 AM
Released to Imaging: 6/5/2024 7:50:24 AM

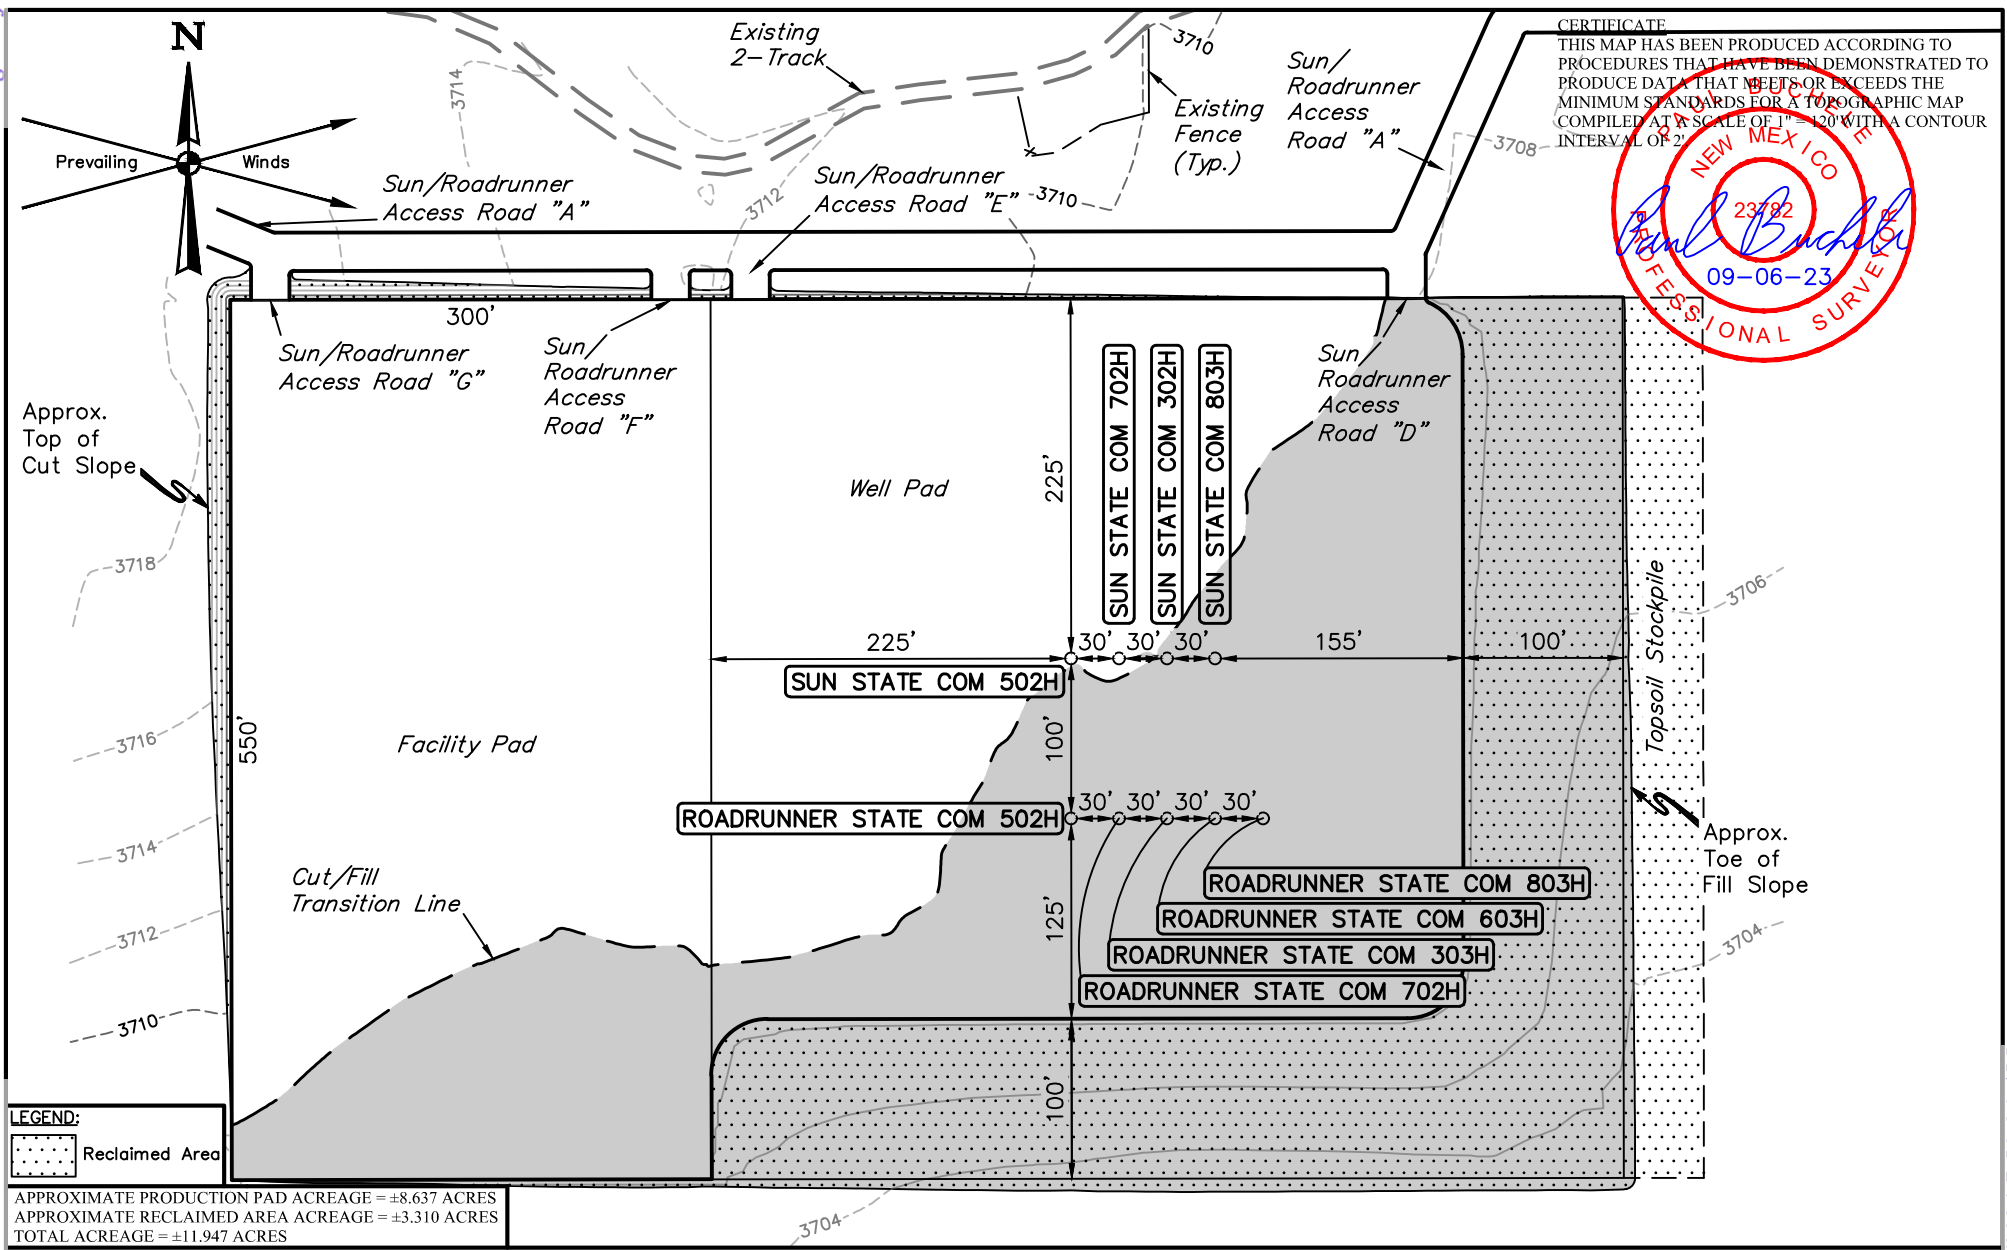

CERTIFICATE
THIS MAP HAS BEEN PRODUCED ACCORDING TO
PROCEDURES THAT HAVE BEEN DEMONSTRATED TO
PRODUCE DATA THAT MEETS OR EXCEEDS THE
MINIMUM STANDARDS FOR A TOPOGRAPHIC MAP
COMPILED AT A SCALE OF 1" = 120' WITH A CONTOUR
INTERVAL OF 2'
NEW MEXICO
23782
09-06-23
PROFESSIONAL SURVEYOR

LEGEND:
Reclaimed Area

APPROXIMATE PRODUCTION PAD ACREAGE = ±8.637 ACRES
APPROXIMATE RECLAIMED AREA ACREAGE = ±3.310 ACRES
TOTAL ACREAGE = ±11.947 ACRES

NOTES:
• Contours shown at 2' intervals.

FRANKLIN MOUNTAIN ENERGY 3, LLC

SUN/ROADRUNNER MID PAD
NW 1/4 SE 1/4 & NE 1/4 SW 1/4,
SECTION 24, T19S, R35E, N.M.P.M.
LEA COUNTY, NEW MEXICO

SURVEYED BY	J.H., H.F.	08-17-23	SCALE
DRAWN BY	Z.L.	09-06-23	1" = 120'

RECLAMATION DIAGRAM



UELS, LLC
Corporate Office * 85 South 200 East
Vernal, UT 84078 * (435) 789-1017

District I
1625 N. French Dr., Hobbs, NM 88240
Phone:(575) 393-6161 Fax:(575) 393-0720
District II
811 S. First St., Artesia, NM 88210
Phone:(575) 748-1283 Fax:(575) 748-9720
District III
1000 Rio Brazos Rd., Aztec, NM 87410
Phone:(505) 334-6178 Fax:(505) 334-6170
District IV
1220 S. St Francis Dr., Santa Fe, NM 87505
Phone:(505) 476-3470 Fax:(505) 476-3462

State of New Mexico
Energy, Minerals and Natural Resources
Oil Conservation Division
1220 S. St Francis Dr.
Santa Fe, NM 87505

QUESTIONS

Action 350895

QUESTIONS

Operator: Franklin Mountain Energy 3, LLC 44 Cook Street Denver, CO 80206	OGRID: 331595
	Action Number: 350895
	Action Type: [UF-FAC] TB Registration (TB-REG)

QUESTIONS

Facility Details	
<i>Please answer all the questions in this group.</i>	
Name of the facility	Sun/Roadrunner CTB
Date the facility was opened	05/08/2024
Depth to ground water, if known	Not answered.

Verification	
Does the operator have other facilities with a matching name	No
Are there other facilites located within approximately 50 feet	No

District I
1625 N. French Dr., Hobbs, NM 88240
Phone:(575) 393-6161 Fax:(575) 393-0720
District II
811 S. First St., Artesia, NM 88210
Phone:(575) 748-1283 Fax:(575) 748-9720
District III
1000 Rio Brazos Rd., Aztec, NM 87410
Phone:(505) 334-6178 Fax:(505) 334-6170
District IV
1220 S. St Francis Dr., Santa Fe, NM 87505
Phone:(505) 476-3470 Fax:(505) 476-3462

State of New Mexico
Energy, Minerals and Natural Resources
Oil Conservation Division
1220 S. St Francis Dr.
Santa Fe, NM 87505

ACKNOWLEDGMENTS

Action 350895

ACKNOWLEDGMENTS

Operator: Franklin Mountain Energy 3, LLC 44 Cook Street Denver, CO 80206	OGRID: 331595
	Action Number: 350895
	Action Type: [UF-FAC] TB Registration (TB-REG)

ACKNOWLEDGMENTS

☒	I certify that I am authorized to register a facility on behalf of the responsible operator.
☒	I certify that I will notify OCD of any changes of ownership for this facility.
☒	I certify that I will notify OCD when this facility is closed.