


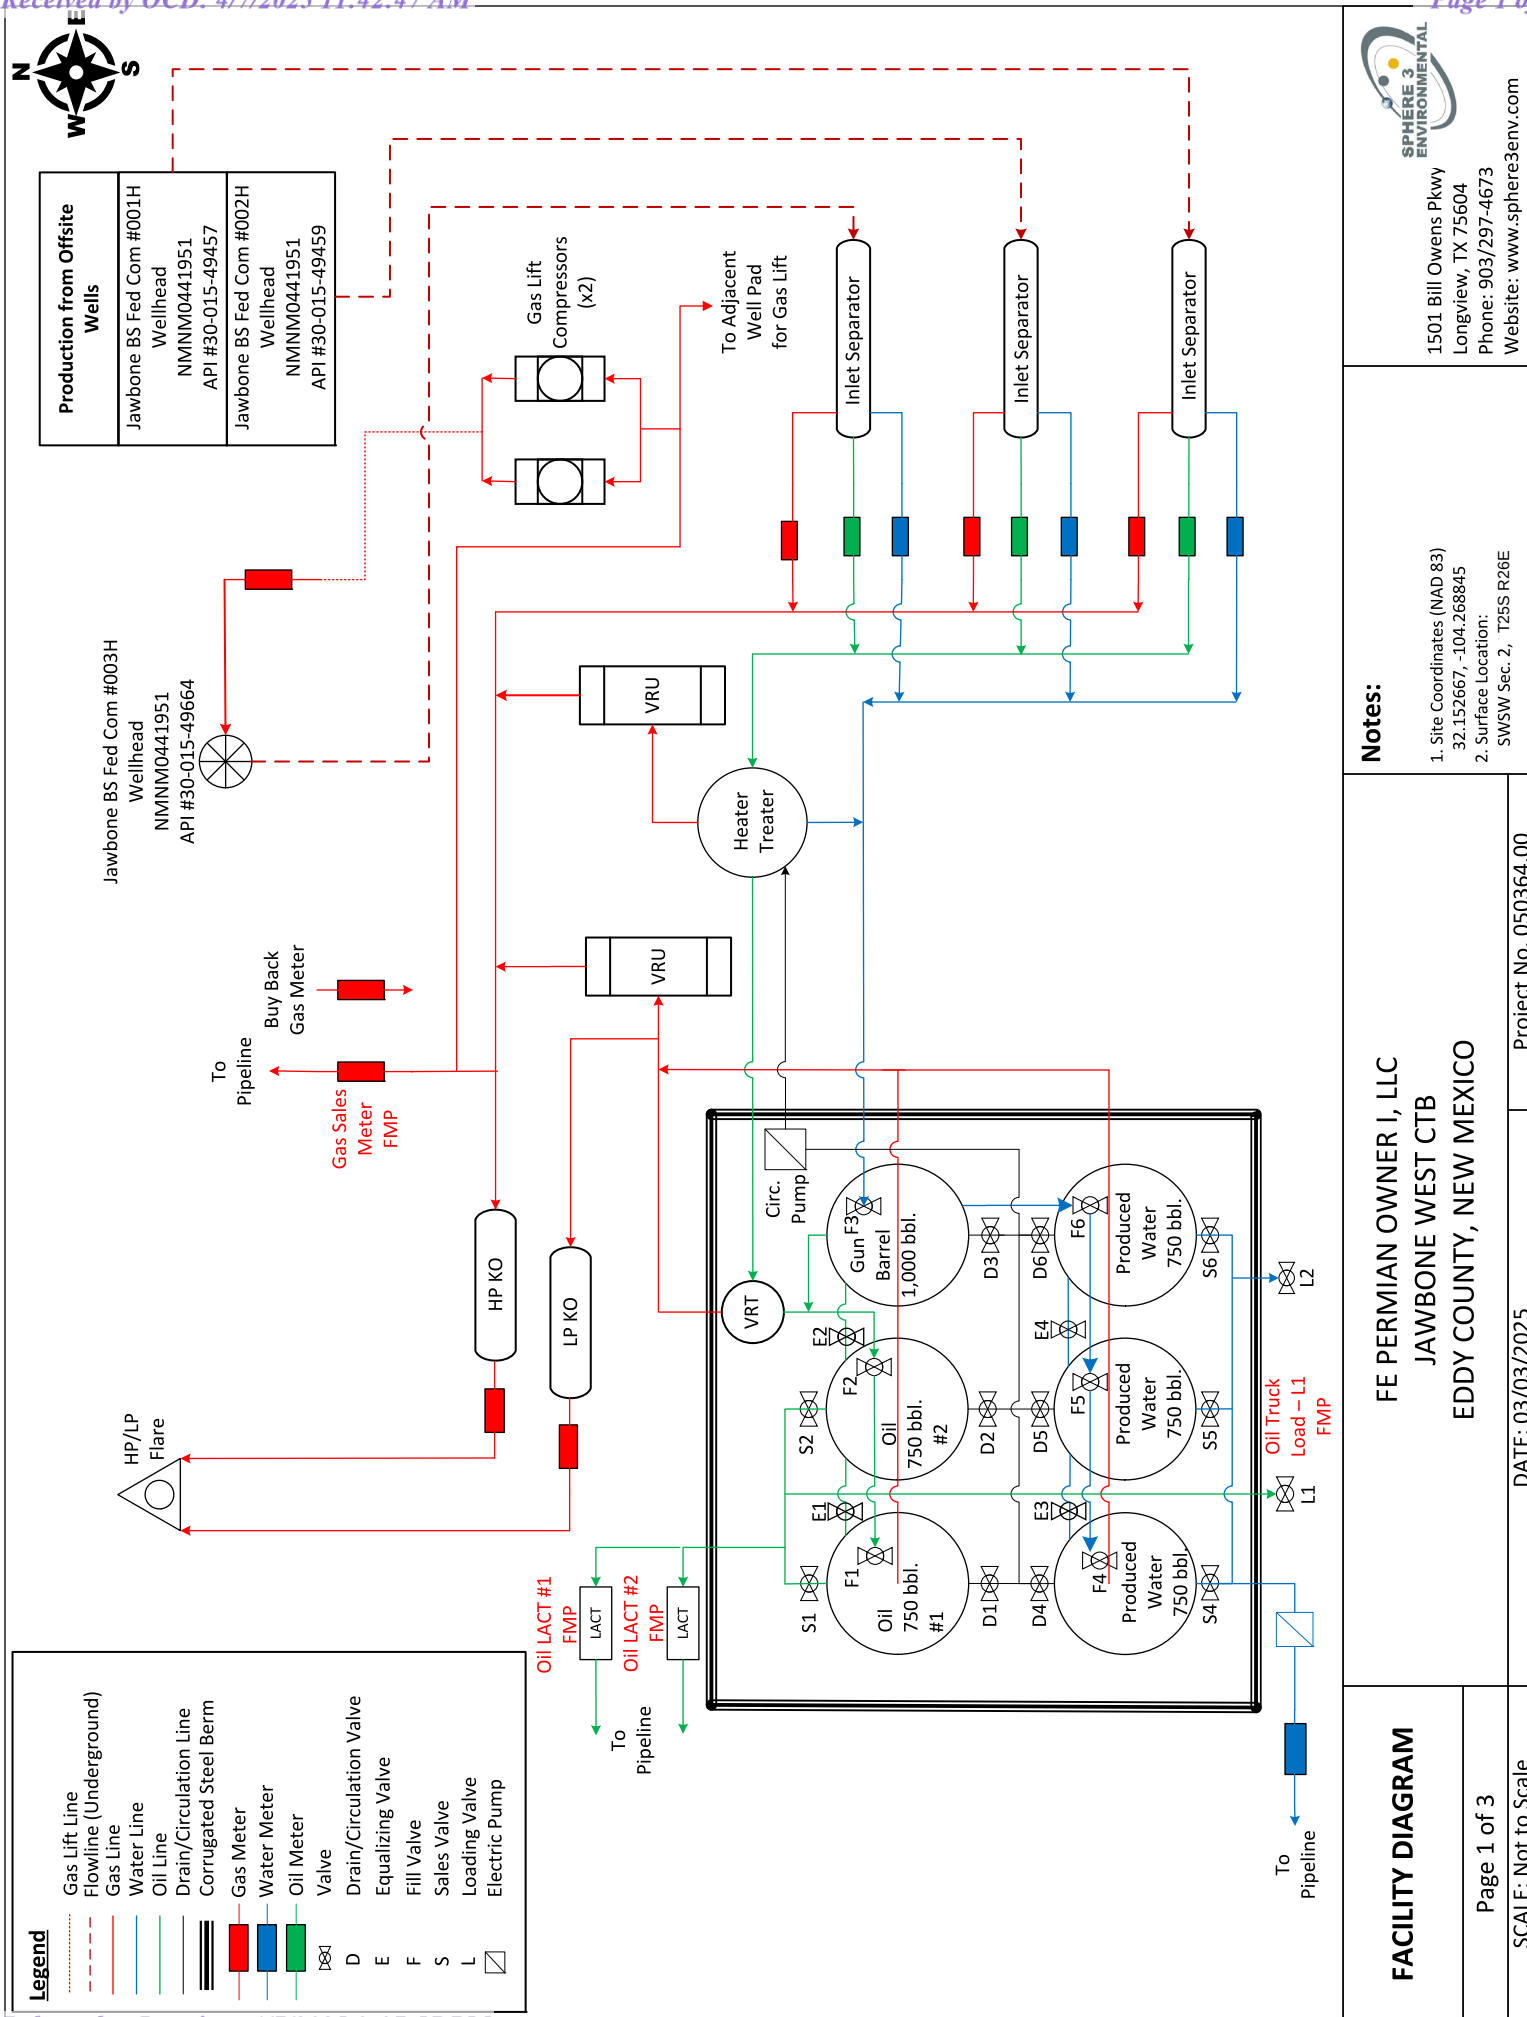

1501 Bill Owens Pkwy
Longview, TX 75604
Phone: 903/297-4673
Website: www.sphere3env.com



Legend

Gas Lift Line

Flowline (Underground)

Gas Line

Water Line

Oil Line

Drain/Circulation Line

Corrugated Steel Berm

Gas Meter

Water Meter

Oil Meter

Valve

D Drain/Circulation Valve


E Equalizing Valve

F Fill Valve

S Sales Valve

L Loading Valve

Electric Pump

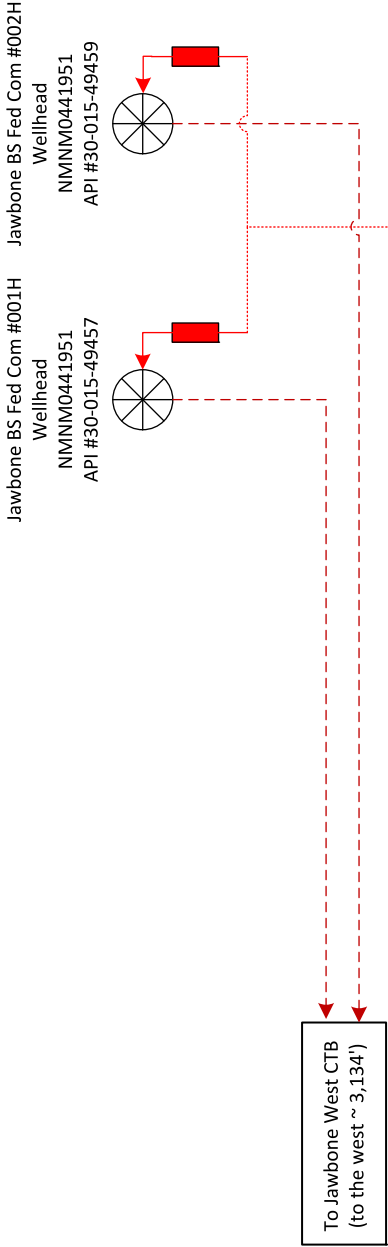

Gas From
Jawbone West CTB

Notes:

1. Site Coordinates (NAD 83)
32.152277, -104.258690
2. Surface Location:
SESE Sec. 2, T25S R26E

FE PERMIAN OWNER I, LLC
JAWBONE WEST CTB (JAWBONE BS FED COM 1H & 2H
PRODUCTION PAD)
EDDY COUNTY, NEW MEXICO

Project No. 050364.00

DATE: 03/03/2025

FACILITY DIAGRAM

Page 2 of 3

SCALE: Not to Scale



1501 Bill Owens Pkwy
Longview, TX 75604
Phone: 903/297-4673
Website: www.sphere3env.com

FMP Location	FMP Product	Serial Number
LACT Meter	Oil	740031
LACT Meter	Oil	740231
Truck Load-L1	Oil	Truck Metered
Gas Sales Meter	Gas	56014920

Diagram Valve Legend	
F1, F2, F3, F4, F5, F6	Fill Valves
D1, D2, D3, D4, D5, D6	Drain/Circulation Valves
S1, S2, S3, S4, S5, S6	Sales Valves
E1, E2, E3, E4	Equalizing Valves
L1, L2	Truck Loading Valves

Oil Tank #1	
Valve Positioning During Production	
Valve	Position
F1, E1, S1	Open
L1, D1	Sealed Closed
Valve Positioning During Sales – LACT	
Valve	Position
S1, F1, E1	Open
D1, L1	Sealed Closed
Valve Positioning During Sales – Truck Loading L1	
Valve	Position
S1, L1	Open
F1, D1, E1	Sealed Closed
Valve Positioning During Dewater – Recirculation	
Valve	Position
D1, F1, E1	Open
S1	Sealed Closed

Oil Tank #2	
Valve Positioning During Production	
Valve	Position
F2, E1, E2, S2	Open
L1, D2	Sealed Closed
Valve Positioning During Sales – LACT	
Valve	Position
S2, F2, E1, E2	Open
D2, L1	Sealed Closed
Valve Positioning During Sales – Truck Loading L1	
Valve	Position
S2, L1	Open
F2, D2, E1, E2	Sealed Closed
Valve Positioning During Dewater – Recirculation	
Valve	Position
D2, F2, E1, E2	Open
S2	Sealed Closed

T25S

FACILITY DIAGRAM	FE PERMIAN OWNER I, LLC JAWBONE WEST CTB EDDY COUNTY, NEW MEXICO		Notes: 1. Site Coordinates (NAD 83) 32.152657, -104.268845 2. Surface Location: SWSW Sec. 2, T25S R26E	 1501 Bill Owens Pkwy Longview, TX 75604 Phone: 903/297-4673 www.sphere3env.com
Page 3 of 3	SCALE: Not to Scale	DATE: 03/03/2025	Project No. 050364.00	

Sante Fe Main Office
Phone: (505) 476-3441

General Information
Phone: (505) 629-6116

Online Phone Directory
<https://www.emnrd.nm.gov/ocd/contact-us>

State of New Mexico
Energy, Minerals and Natural Resources
Oil Conservation Division
1220 S. St Francis Dr.
Santa Fe, NM 87505

QUESTIONS

Action 449206

QUESTIONS

Operator: Flat Creek Resources, LLC 777 Main St. Fort Worth, TX 76102	OGRID: 374034
	Action Number: 449206
	Action Type: [UF-FAC] TB Registration (TB-REG)

QUESTIONS

Facility Details	
Please answer all the questions in this group.	
Name of the facility	Jawbone West CTB
Date the facility was opened	01/04/2025
Depth to ground water, if known	Not answered.

Verification	
Does the operator have other facilities with a matching name	No
Are there other facilites located within approximately 50 feet	No

Sante Fe Main Office
Phone: (505) 476-3441

General Information
Phone: (505) 629-6116

Online Phone Directory
<https://www.emnrd.nm.gov/ocd/contact-us>

State of New Mexico
Energy, Minerals and Natural Resources
Oil Conservation Division
1220 S. St Francis Dr.
Santa Fe, NM 87505

ACKNOWLEDGMENTS

Action 449206

ACKNOWLEDGMENTS

Operator: Flat Creek Resources, LLC 777 Main St. Fort Worth, TX 76102	OGRID: 374034
	Action Number: 449206
	Action Type: [UF-FAC] TB Registration (TB-REG)

ACKNOWLEDGMENTS

☒	I certify that I am authorized to register a facility on behalf of the responsible operator.
☒	I certify that I will notify OCD of any changes of ownership for this facility.
☒	I certify that I will notify OCD when this facility is closed.