

District I

1625 N. French Dr., Hobbs, NM 88240
Phone:(575) 393-6161 Fax:(575) 393-0720

District II

811 S. First St., Artesia, NM 88210
Phone:(575) 748-1283 Fax:(575) 748-9720

District III

1000 Rio Brazos Rd., Aztec, NM 87410
Phone:(505) 334-6178 Fax:(505) 334-6170

District IV

1220 S. St Francis Dr., Santa Fe, NM 87505
Phone:(505) 476-3470 Fax:(505) 476-3462

State of New Mexico
Energy, Minerals and Natural Resources
Oil Conservation Division
1220 S. St Francis Dr.
Santa Fe, NM 87505

Form C-101

August 1, 2011

Permit 280681

APPLICATION FOR PERMIT TO DRILL, RE-ENTER, DEEPEN, PLUGBACK, OR ADD A ZONE

1. Operator Name and Address TAP ROCK OPERATING, LLC 602 Park Point Drive Golden, CO 80401		2. OGRID Number 372043
		3. API Number 30-025-47428
4. Property Code 328891	5. Property Name APOLLO STATE COM	6. Well No. 202H

7. Surface Location

UL - Lot N	Section 21	Township 24S	Range 33E	Lot Idn N	Feet From 816	N/S Line S	Feet From 2110	E/W Line W	County Lea
---------------	---------------	-----------------	--------------	--------------	------------------	---------------	-------------------	---------------	---------------

8. Proposed Bottom Hole Location

UL - Lot C	Section 16	Township 24S	Range 33E	Lot Idn C	Feet From 30	N/S Line N	Feet From 1650	E/W Line W	County Lea
---------------	---------------	-----------------	--------------	--------------	-----------------	---------------	-------------------	---------------	---------------

9. Pool Information

WC-025 G-09 S243310P;UPPER WOLFCAMP	98135
-------------------------------------	-------

Additional Well Information

11. Work Type New Well	12. Well Type OIL	13. Cable/Rotary	14. Lease Type State	15. Ground Level Elevation 3537
16. Multiple N	17. Proposed Depth 22780	18. Formation Wolfcamp	19. Contractor	20. Spud Date 1/1/2021
Depth to Ground water		Distance from nearest fresh water well		Distance to nearest surface water

☒ We will be using a closed-loop system in lieu of lined pits

21. Proposed Casing and Cement Program

Type	Hole Size	Casing Size	Casing Weight/ft	Setting Depth	Sacks of Cement	Estimated TOC
Surf	17.5	13.375	54.5	1250	1500	0
Int1	12.25	9.625	40	5250	1400	0
Int2	8.75	7.625	29.7	11870	400	4000
Prod	6.75	5.5	20	11670	0	11170
Prod	6.75	5	18	22780	950	11170

Casing/Cement Program: Additional Comments

--

22. Proposed Blowout Prevention Program

Type	Working Pressure	Test Pressure	Manufacturer
Annular	5000	3500	
Blind	10000	5000	
Double Ram	10000	5000	

23. I hereby certify that the information given above is true and complete to the best of my knowledge and belief.
I further certify I have complied with 19.15.14.9 (A) NMAC ☒ and/or 19.15.14.9 (B) NMAC ☒ if applicable.

Signature:

OIL CONSERVATION DIVISION

Printed Name: Electronically filed by Christian Combs	Approved By: Paul F Kautz
Title: Regulatory Manager	Title: Geologist
Email Address: ccombs@taprk.com	Approved Date: 7/17/2020 Expiration Date: 7/17/2022
Date: 7/15/2020 Phone: 720-360-4028	Conditions of Approval Attached

District I
1625 N. French Dr., Hobbs, NM 88240
Phone: (575) 393-6161 Fax: (575) 393-0720
District II
811 S. First St., Artesia, NM 88210
Phone: (575) 748-1283 Fax: (575) 748-9720
District III
1000 Rio Brazos Road, Aztec, NM 87410
Phone: (505) 334-6178 Fax: (505) 334-6170
District IV
1220 S. St. Francis Dr., Santa Fe, NM 87505
Phone: (505) 476-3460 Fax: (505) 476-3462

State of New Mexico
Energy, Minerals & Natural Resources
Department
OIL CONSERVATION DIVISION
1220 South St. Francis Dr.
Santa Fe, NM 87505

FORM C-102

Revised August 1, 2011

Submit one copy to appropriate

District Office

☐ AMENDED REPORT

WELL LOCATION AND ACREAGE DEDICATION PLAT

¹ API Number		² Pool Code	³ Pool Name
		98135	WC-025 G09 S243310P; Upper Wolfcamp
⁴ Property Code	⁵ Property Name		⁶ Well Number
	APOLLO STATE COM		202H
⁷ OGRID No.	⁸ Operator Name		⁹ Elevation
372043	TAP ROCK OPERATING, LLC.		3537'

¹⁰Surface Location


UL or lot no.	Section	Township	Range	Lot Idn	Feet from the	North/South line	Feet from the	East/West line	County
N	21	24-S	33-E	-	816'	SOUTH	2110'	WEST	LEA

¹¹Bottom Hole Location If Different From Surface

UL or lot no.	Section	Township	Range	Lot Idn	Feet from the	North/South line	Feet from the	East/West line	County
C	16	24-S	33-E	-	30'	NORTH	1650'	WEST	LEA

¹² Dedicated Acres	¹³ Joint or Infill	¹⁴ Consolidation Code	¹⁵ Order No.

No allowable will be assigned to this completion until all interests have been consolidated or a non-standard unit has been approved by the division.

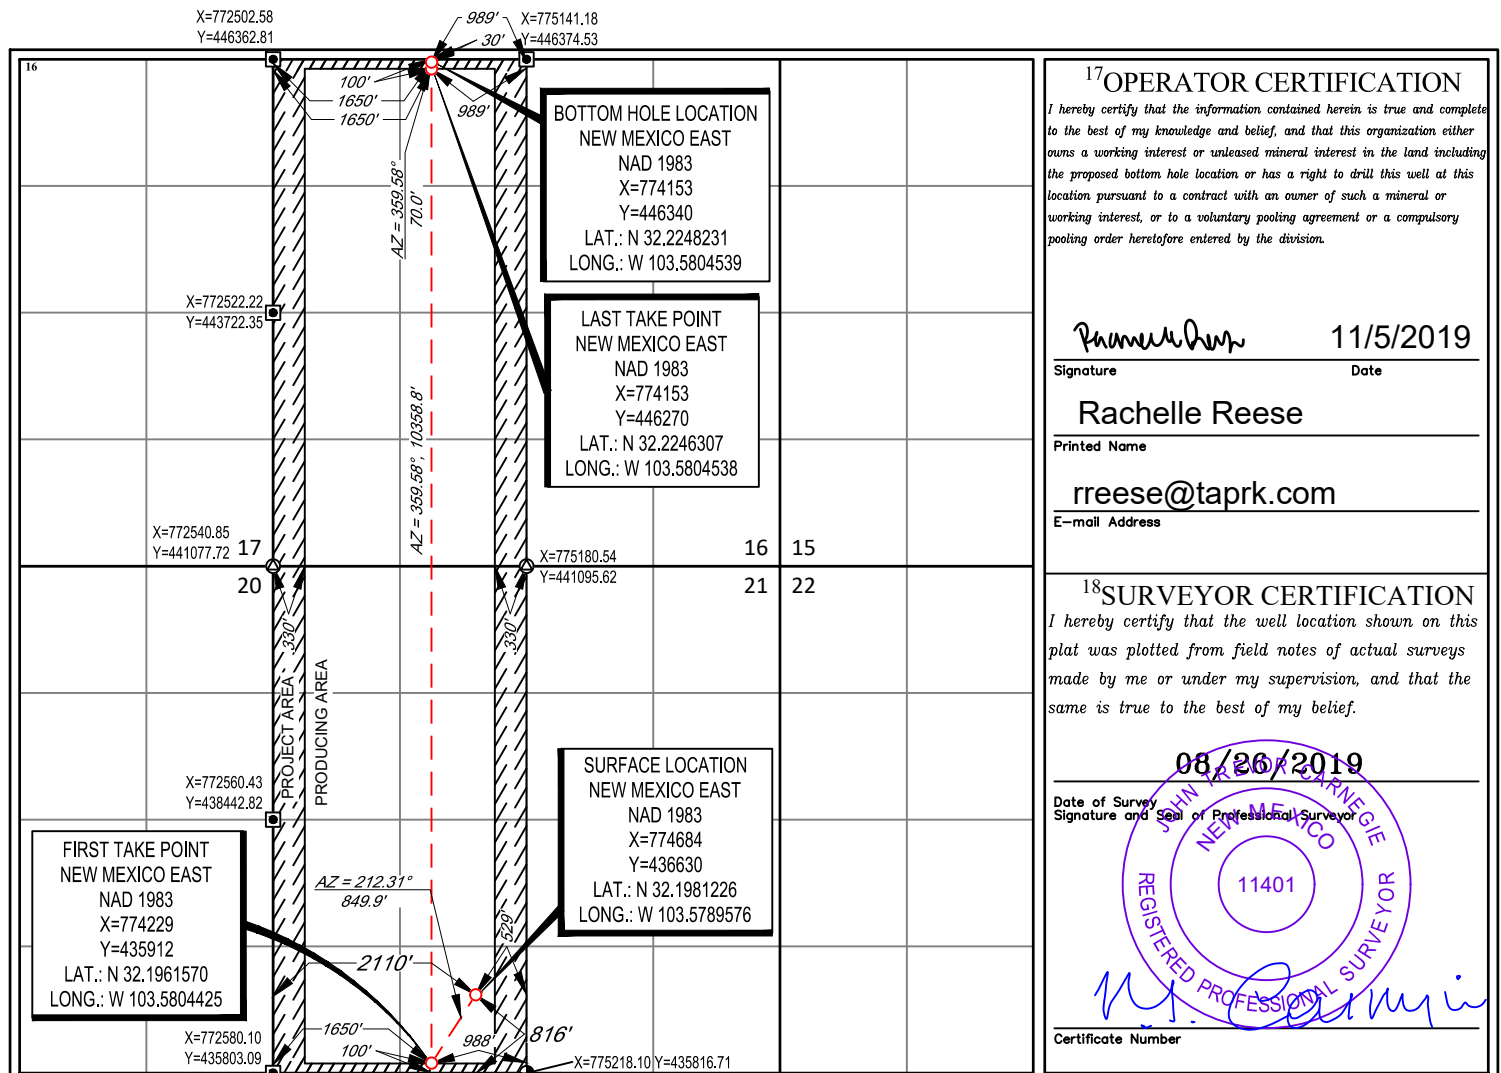¹⁷OPERATOR CERTIFICATION

I hereby certify that the information contained herein is true and complete to the best of my knowledge and belief, and that this organization either owns a working interest or unleased mineral interest in the land including the proposed bottom hole location or has a right to drill this well at this location pursuant to a contract with an owner of such a mineral or working interest, or to a voluntary pooling agreement or a compulsory pooling order heretofore entered by the division.

Signature: *Rachelle Reese* Date: 11/5/2019

Printed Name: Rachelle Reese

E-mail Address: rreese@taprk.com


¹⁸SURVEYOR CERTIFICATION

I hereby certify that the well location shown on this plat was plotted from field notes of actual surveys made by me or under my supervision, and that the same is true to the best of my belief.

Date of Survey: 08/26/2019
Signature and Seal of Professional Surveyor

11401
REGISTERED PROFESSIONAL SURVEYOR
Certificate Number

LOCATION & ELEVATION VERIFICATION MAP

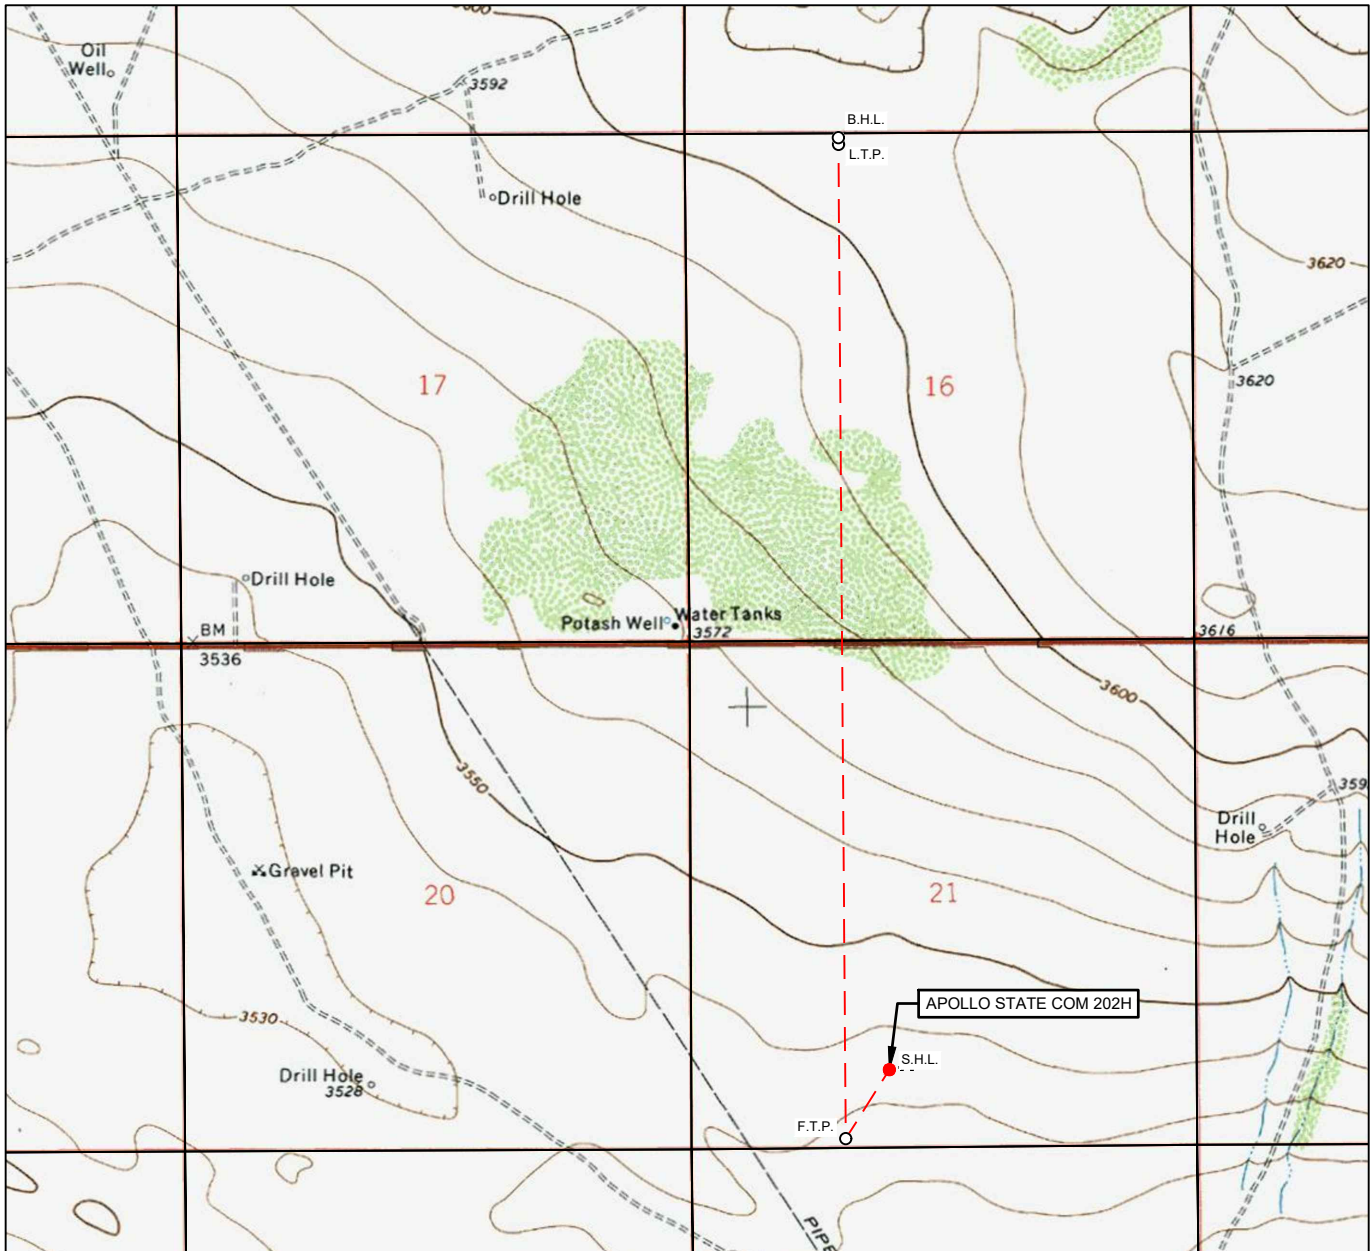LEASE NAME & WELL NO.: APOLLO STATE COM 202H

SECTION 21 TWP 24-S RGE 33-E SURVEY N.M.P.M.
 COUNTY LEA STATE NM ELEVATION 3537'
 DESCRIPTION 816' FSL & 2110' FWL

LATITUDE N 32.1981226 LONGITUDE W 103.5789576

SCALE: 1" = 2000'
 0' 1000' 2000'


THIS EASEMENT/SERVITUDE LOCATION SHOWN HEREON HAS BEEN SURVEYED ON THE GROUND UNDER MY SUPERVISION AND PREPARED ACCORDING TO THE EVIDENCE FOUND AT THE TIME OF SURVEY, AND DATA PROVIDED BY TAP ROCK OPERATING, LLC. THIS CERTIFICATION IS MADE AND LIMITED TO THOSE PERSONS OR ENTITIES SHOWN ON THE FACE OF THIS PLAT AND IS NON-TRANSFERABLE. THIS SURVEY IS CERTIFIED FOR THIS TRANSACTION ONLY.

ALL BEARINGS, DISTANCES, AND COORDINATE VALUES CONTAINED HEREON ARE GRID BASED UPON THE NEW MEXICO COORDINATE SYSTEM OF 1983, EAST ZONE, U.S. SURVEY FEET.



TOPOGRAPHIC
 LOYALTY INNOVATION LEGACY

1400 EVERMAN PARKWAY, Ste. 146 • FT. WORTH, TEXAS 76140
 TELEPHONE: (817) 744-7512 • FAX (817) 744-7554
 2903 NORTH BIG SPRING • MIDLAND, TEXAS 79705
 TELEPHONE: (432) 682-1653 OR (800) 767-1653 • FAX (432) 682-1743
 WWW.TOPOGRAPHIC.COM

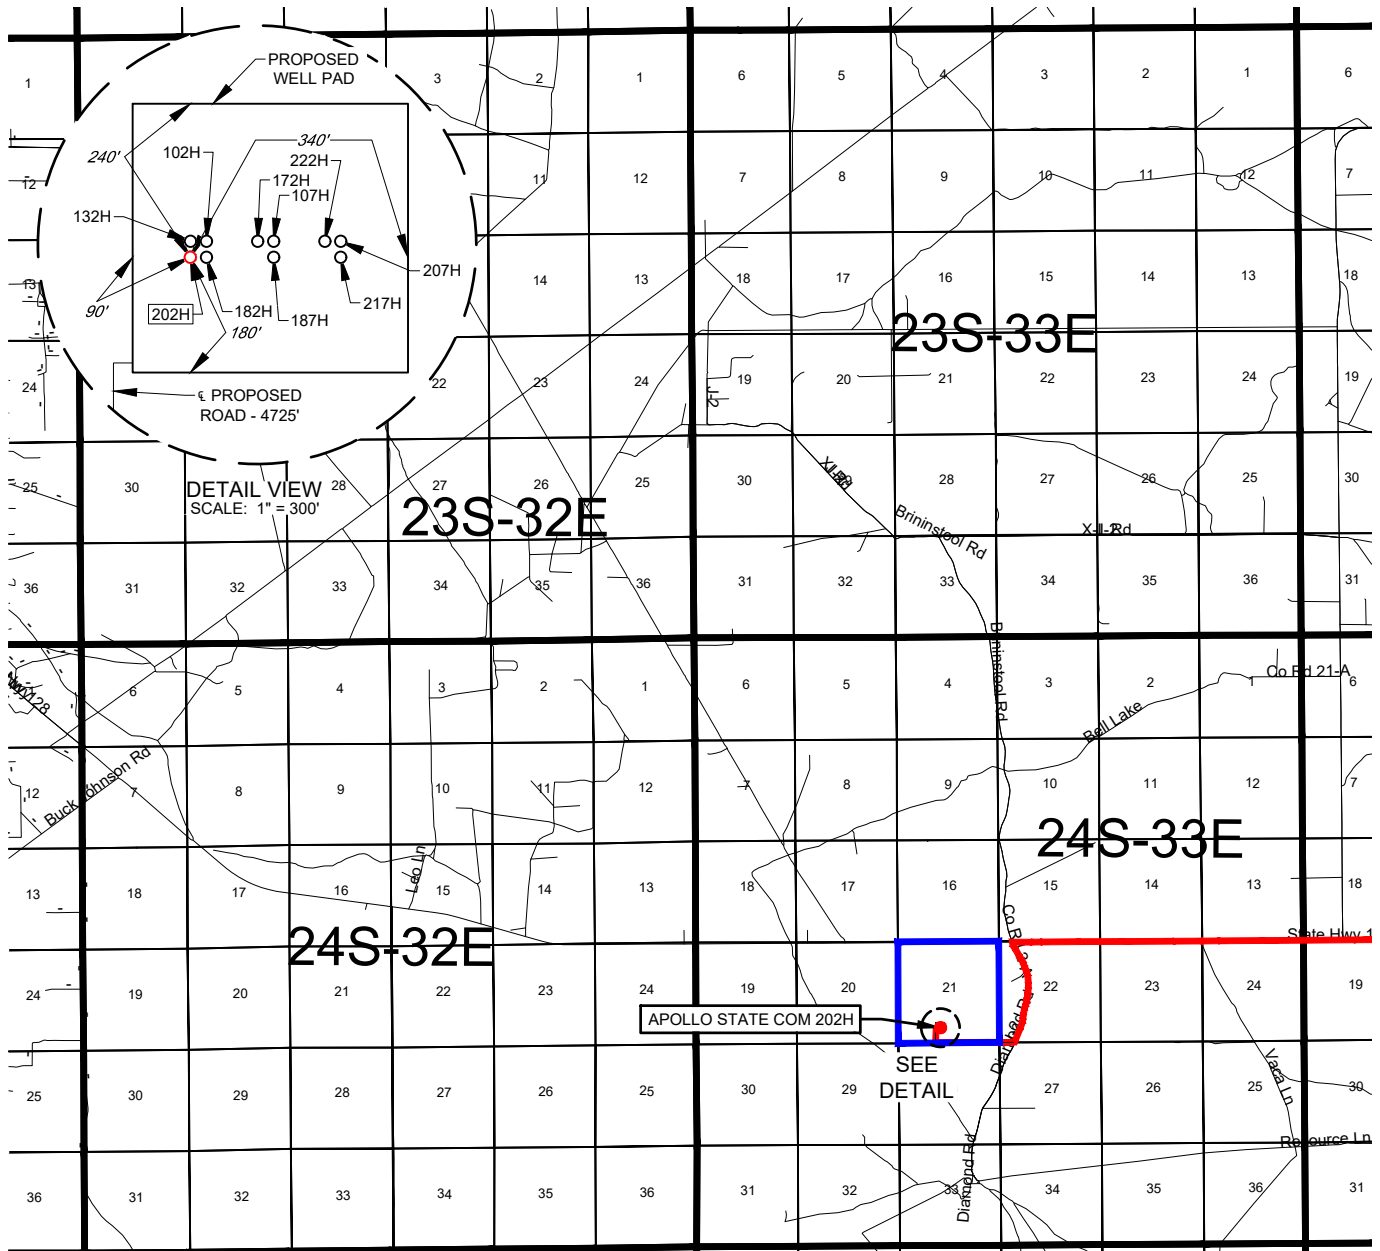
EXHIBIT 2
VICINITY MAPLEASE NAME & WELL NO.: APOLLO STATE COM 202HSECTION 21 TWP 24-S RGE 33-E SURVEY N.M.P.M.COUNTY LEA STATE NMDESCRIPTION 816' FSL & 2110' FWL

DISTANCE & DIRECTION

FROM INT. OF NM-128. & DELAWARE BASIN RD.. GO WEST ON NM-128
 ±3.3 MILES. THENCE SOUTH (LEFT) ON DIAMOND RD./J-2 ±1.1 MILES.
 THENCE WEST (RIGHT) ON A PROPOSED RD. ±4725 FEET TO A POINT
 ±188 FEET SOUTHWEST OF THE LOCATION.

THIS EASEMENT/SERVITUDE LOCATION SHOWN HEREON HAS BEEN SURVEYED ON THE GROUND UNDER MY SUPERVISION AND PREPARED ACCORDING TO THE EVIDENCE FOUND AT THE TIME OF SURVEY, AND DATA PROVIDED BY TAP ROCK OPERATING, LLC. THIS CERTIFICATION IS MADE AND LIMITED TO THOSE PERSONS OR ENTITIES SHOWN ON THE FACE OF THIS PLAT AND IS NON-TRANSFERABLE. THIS SURVEY IS CERTIFIED FOR THIS TRANSACTION ONLY.

ALL BEARINGS, DISTANCES, AND COORDINATE VALUES CONTAINED HEREON ARE GRID BASED UPON THE NEW MEXICO COORDINATE SYSTEM OF 1983, EAST ZONE, U.S. SURVEY FEET.

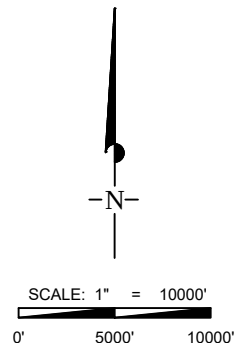


TOPOGRAPHIC
 LOYALTY INNOVATION LEGACY

1400 EVERMAN PARKWAY, Ste. 146 • FT. WORTH, TEXAS 76140
 TELEPHONE: (817) 744-7512 • FAX (817) 744-7554
 2903 NORTH BIG SPRING • MIDLAND, TEXAS 79705
 TELEPHONE: (432) 682-1653 OR (800) 767-1653 • FAX (432) 682-1743
 WWW.TOPOGRAPHIC.COM

TAP
ROCK
EXHIBIT 2A

SECTION 21, TOWNSHIP 24-S, RANGE 33-E, N.M.P.M.
LEA COUNTY, NEW MEXICO

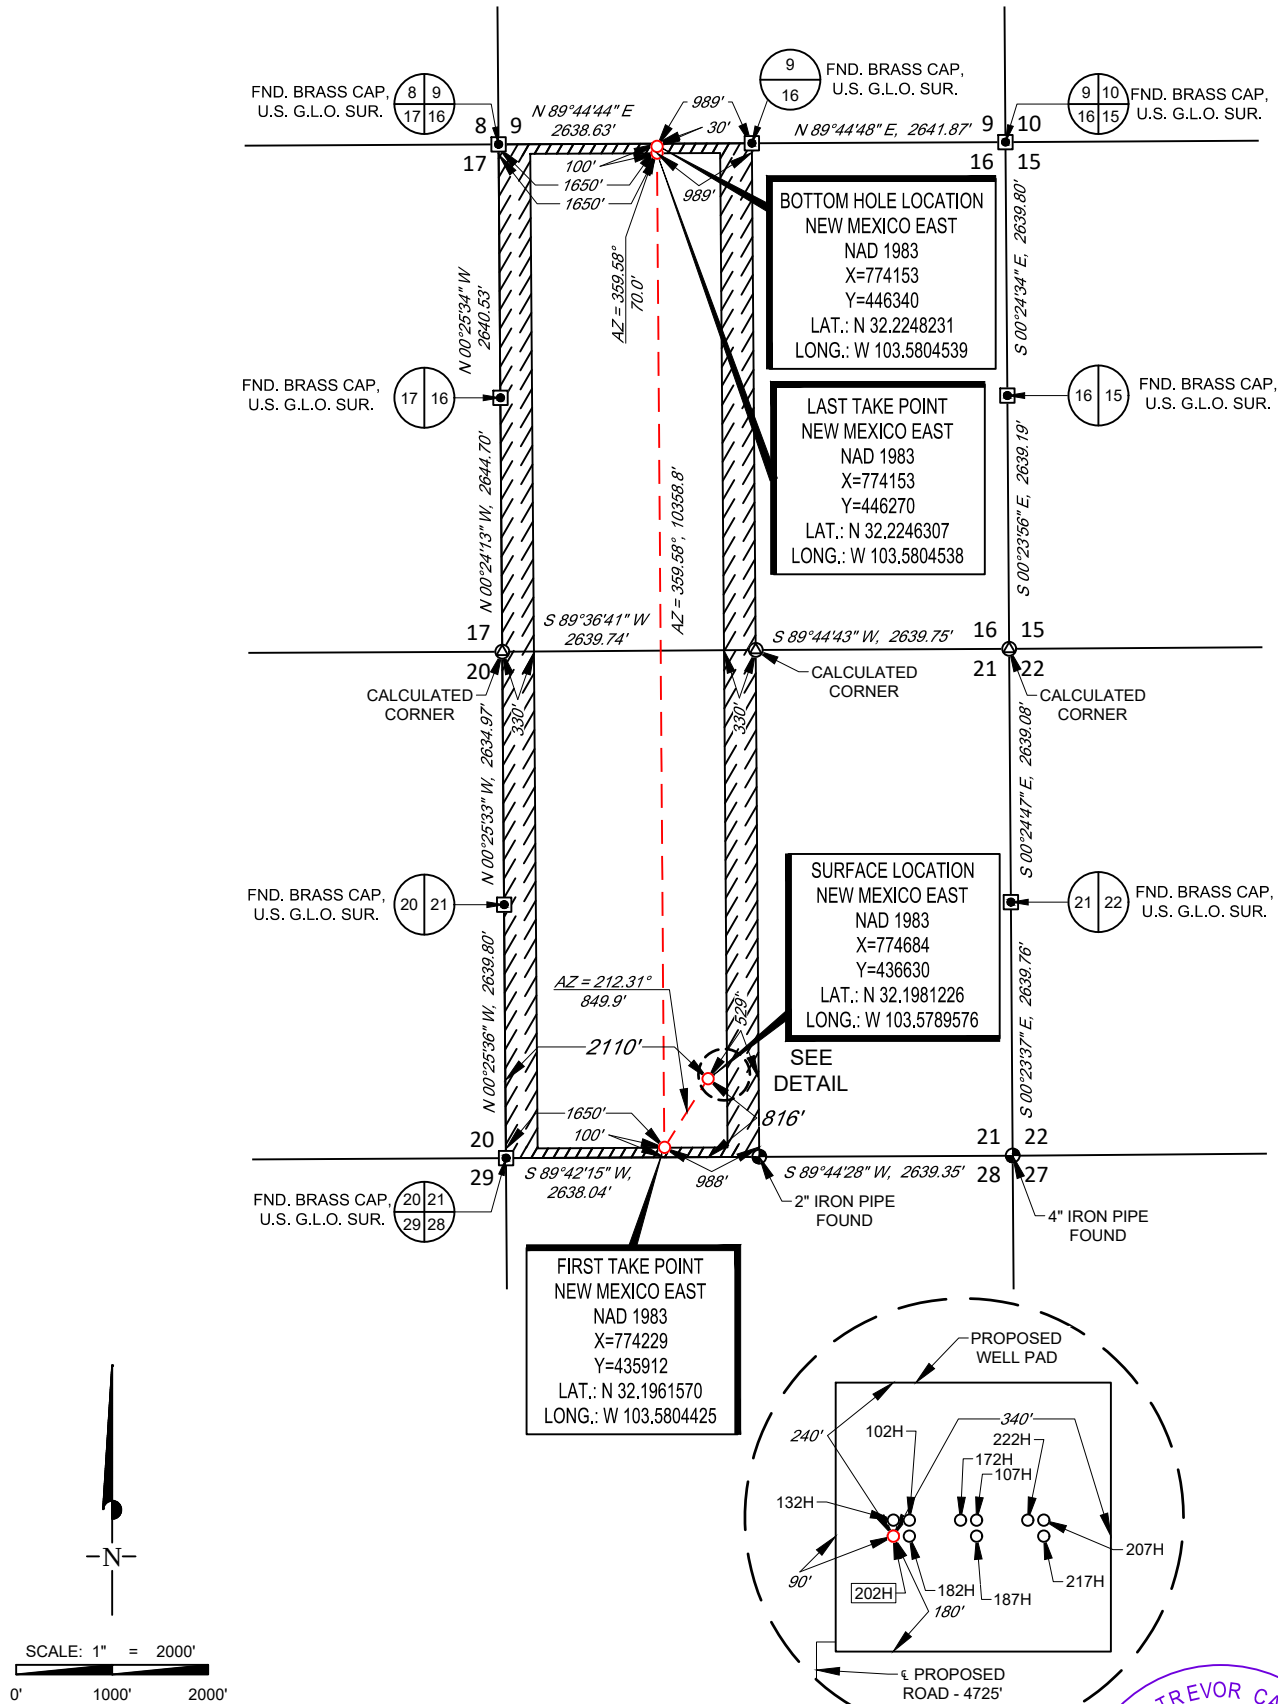

LEASE NAME & WELL NO.: _____ APOLLO STATE COM 202H

SECTION 21 TWP 24-S RGE 33-E SURVEY N.M.P.M.
COUNTY LEA STATE NM
DESCRIPTION 816' FSL & 2110' FWL

DISTANCE & DIRECTION
FROM INT. OF NM-128 & DELAWARE BASIN RD., GO WEST ON NM-128
±3.3 MILES, THENCE SOUTH (LEFT) ON DIAMOND RD./J-2 ±1.1 MILES,
THENCE WEST (RIGHT) ON A PROPOSED RD. ±4725 FEET TO A POINT
±188 FEET SOUTHWEST OF THE LOCATION.

ALL BEARINGS, DISTANCES, AND COORDINATE VALUES CONTAINED HEREON ARE GRID
BASED UPON THE NEW MEXICO COORDINATE SYSTEM OF 1983, EAST ZONE, U.S. SURVEY
FEET.
THIS EASEMENT/SERVITUDE LOCATION SHOWN HEREON HAS BEEN SURVEYED ON THE GROUND
UNDER MY SUPERVISION AND PREPARED ACCORDING TO THE EVIDENCE FOUND AT THE TIME OF
SURVEY, AND DATA PROVIDED BY TAP ROCK OPERATING, LLC THIS CERTIFICATION IS MADE AND
LIMITED TO THOSE PERSONS OR ENTITIES SHOWN ON THE FACE OF THIS PLAT AND IS
NON-TRANSFERABLE. THIS SURVEY IS CERTIFIED FOR THIS TRANSACTION ONLY.

JOHN TREVOR CARNEGIE
NEW MEXICO
REGISTERED PROFESSIONAL SURVEYOR
11401
John Trevor Carnegie, P.S. No. 11401
SEPTEMBER 4, 2019


TOPOGRAPHIC
LOYALTY INNOVATION LEGACY
1400 EVERMAN PARKWAY, Ste. 146 • FT. WORTH, TEXAS 76140
TELEPHONE: (817) 744-7512 • FAX (817) 744-7554
2903 NORTH BIG SPRING • MIDLAND, TEXAS 79705
TELEPHONE: (432) 682-1653 OR (800) 767-1653 • FAX (432) 682-1743
WWW.TOPOGRAPHIC.COM

EXHIBIT 2B



SECTION 21, TOWNSHIP 24-S, RANGE 33-E, N.M.P.M.
LEA COUNTY, NEW MEXICO

DETAIL VIEW
SCALE: 1" = 100'

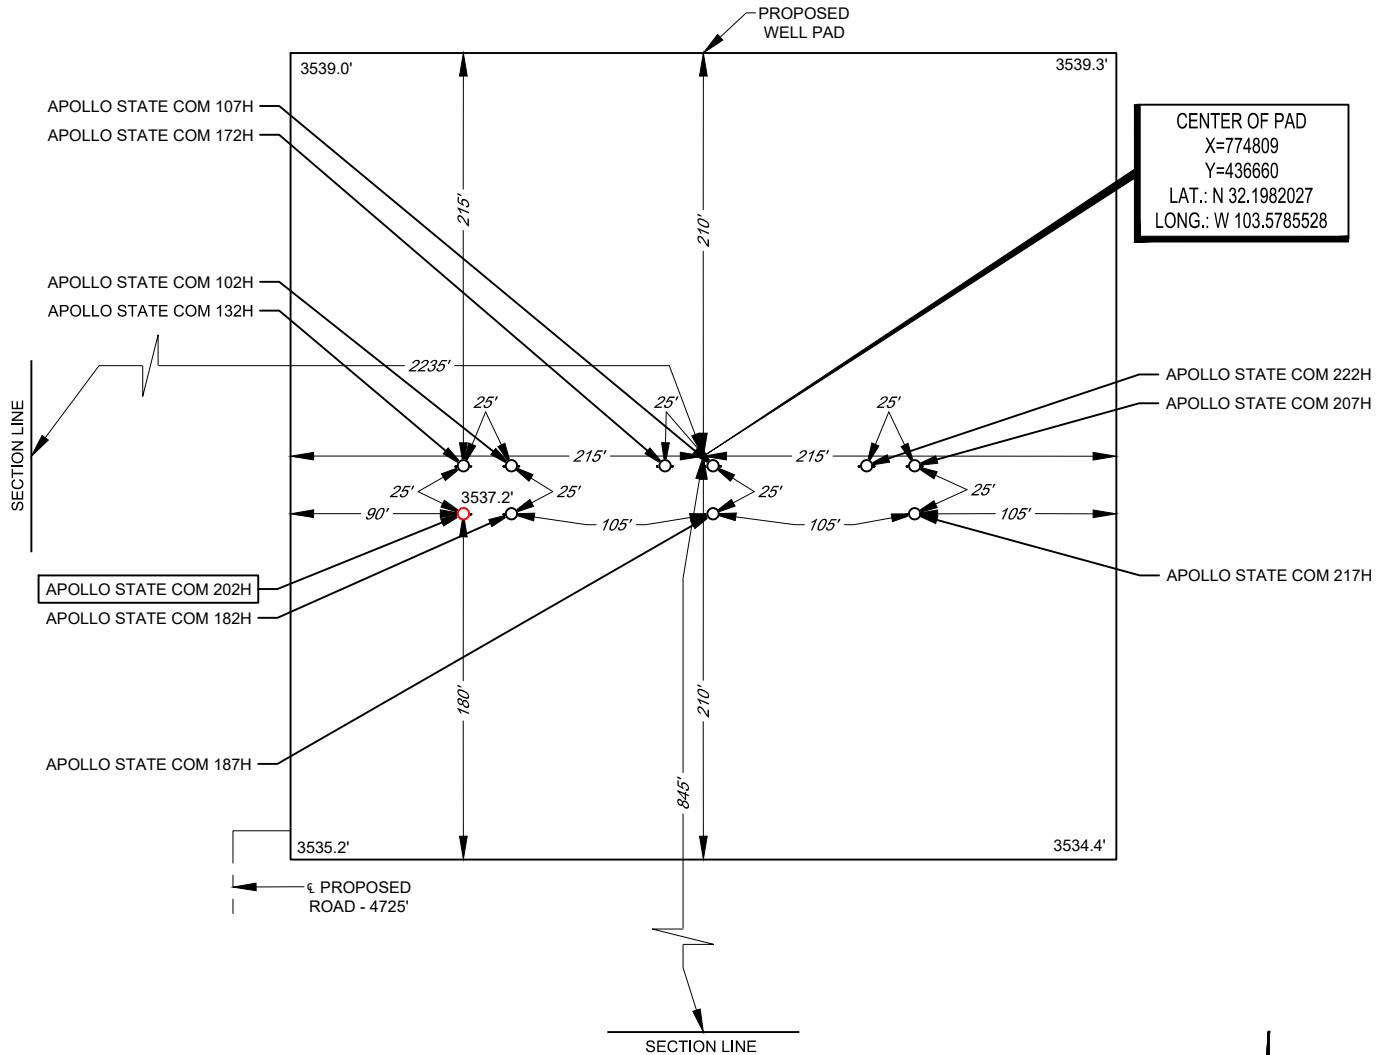

LEGEND

SECTION LINE
PROPOSED ROAD

LEASE NAME & WELL NO.: APOLLO STATE COM 202H
202H LATITUDE N 32.1981226 202H LONGITUDE W 103.5789576

CENTER OF PAD IS 845' FSL & 2235' FWL

SCALE: 1" = 100'
0' 50' 100'

ALL BEARINGS, DISTANCES, AND COORDINATE VALUES CONTAINED HEREON ARE GRID BASED UPON THE NEW MEXICO COORDINATE SYSTEM OF 1983, EAST ZONE, U.S. SURVEY FEET.

THIS PROPOSED PAD SITE LOCATION SHOWN HEREON HAS BEEN SURVEYED ON THE GROUND UNDER MY SUPERVISION AND PREPARED ACCORDING TO THE EVIDENCE FOUND AT THE TIME OF SURVEY, AND DATA PROVIDED BY TAP ROCK OPERATING, LLC. THIS CERTIFICATION IS MADE AND LIMITED TO THOSE PERSONS OR ENTITIES SHOWN ON THE FACE OF THIS PLAT AND IS NON-TRANSFERABLE. THIS SURVEY IS CERTIFIED FOR THIS TRANSACTION ONLY.



1400 EVERMAN PARKWAY, Ste. 146 • FT. WORTH, TEXAS 76140
TELEPHONE: (817) 744-7512 • FAX (817) 744-7554
2903 NORTH BIG SPRING • MIDLAND, TEXAS 79705
TELEPHONE: (432) 682-1653 OR (800) 767-1653 • FAX (432) 682-1743
WWW.TOPOGRAPHIC.COM

ORIGINAL DOCUMENT SIZE: 8.5" X 11"

District I

1625 N. French Dr., Hobbs, NM 88240
Phone:(575) 393-6161 Fax:(575) 393-0720

District II

811 S. First St., Artesia, NM 88210
Phone:(575) 748-1283 Fax:(575) 748-9720

District III

1000 Rio Brazos Rd., Aztec, NM 87410
Phone:(505) 334-6178 Fax:(505) 334-6170

District IV

1220 S. St Francis Dr., Santa Fe, NM 87505
Phone:(505) 476-3470 Fax:(505) 476-3462

State of New Mexico
Energy, Minerals and Natural Resources
Oil Conservation Division
1220 S. St Francis Dr.
Santa Fe, NM 87505

GAS CAPTURE PLAN

Date: 7/17/2020

☒ Original

Operator & OGRID No.: [372043] TAP ROCK OPERATING, LLC

☐ Amended - Reason for
Amendment: _____

This Gas Capture Plan outlines actions to be taken by the Operator to reduce well/production facility flaring/venting for new completion (new drill, recomple to new zone, re-frac) activity.

Note: Form C-129 must be submitted and approved prior to exceeding 60 days allowed by Rule (Subsection A of 19.15.18.12 NMAC).

Well(s)/Production Facility – Name of facility

The well(s) that will be located at the production facility are shown in the table below.

Well Name	API	Well Location (ULSTR)	Footages	Expected MCF/D	Flared or Vented	Comments
APOLLO STATE COM #202H	30-025-47428	N-21-24S-33E	0816S 2110W	3200	Flared	

Gathering System and Pipeline Notification

Well(s) will be connected to a production facility after flowback operations are complete, if gas transporter system is in place. The gas produced from production facility is dedicated to LUCID ENERGY DELAWARE, LLC and will be connected to LUCID ENERGY DELAWARE, LLC High Pressure gathering system located in Lea County, New Mexico. It will require 2500' of pipeline to connect the facility to High Pressure gathering system. TAP ROCK OPERATING, LLC provides (periodically) to LUCID ENERGY DELAWARE, LLC a drilling, completion and estimated first production date for wells that are scheduled to be drilled in the foreseeable future. In addition, TAP ROCK OPERATING, LLC and LUCID ENERGY DELAWARE, LLC have periodic conference calls to discuss changes to drilling and completion schedules. Gas from these wells will be processed at LUCID ENERGY DELAWARE, LLC Processing Plant located in Sec. 13, Twn. 24S, Rng. 33E, Lea County, New Mexico. The actual flow of the gas will be based on compression operating parameters and gathering system pressures.

Flowback Strategy

After the fracture treatment/completion operations, well(s) will be produced to temporary production tanks and gas will be flared or vented. During flowback, the fluids and sand content will be monitored. When the produced fluids contain minimal sand, the wells will be turned to production facilities. Gas sales should start as soon as the wells start flowing through the production facilities, unless there are operational issues on LUCID ENERGY DELAWARE, LLC system at that time. Based on current information, it is TAP ROCK OPERATING, LLC's belief the system can take this gas upon completion of the well(s).

Safety requirements during cleanout operations from the use of underbalanced air cleanout systems may necessitate that sand and non-pipeline quality gas be vented and/or flared rather than sold on a temporary basis.

Alternatives to Reduce Flaring

Below are alternatives considered from a conceptual standpoint to reduce the amount of gas flared.

- Power Generation – On lease
 - Only a portion of gas is consumed operating the generator, remainder of gas will be flared
- Compressed Natural Gas – On lease
 - Gas flared would be minimal, but might be uneconomical to operate when gas volume declines
- NGL Removal – On lease
 - Plants are expensive, residue gas is still flared, and uneconomical to operate when gas volume declines

District I
1625 N. French Dr., Hobbs, NM 88240
Phone:(575) 393-6161 Fax:(575) 393-0720

District II
811 S. First St., Artesia, NM 88210
Phone:(575) 748-1283 Fax:(575) 748-9720

District III
1000 Rio Brazos Rd., Aztec, NM 87410
Phone:(505) 334-6178 Fax:(505) 334-6170

District IV
1220 S. St Francis Dr., Santa Fe, NM 87505
Phone:(505) 476-3470 Fax:(505) 476-3462

State of New Mexico
Energy, Minerals and Natural Resources
Oil Conservation Division
1220 S. St Francis Dr.
Santa Fe, NM 87505

Form APD Comments

Permit 280681

PERMIT COMMENTS

Operator Name and Address: TAP ROCK OPERATING, LLC [372043] 602 Park Point Drive Golden, CO 80401		API Number: 30-025-47428
		Well: APOLLO STATE COM #202H

Created By	Comment	Comment Date
------------	---------	--------------

District I

1625 N. French Dr., Hobbs, NM 88240
 Phone:(575) 393-6161 Fax:(575) 393-0720

District II

811 S. First St., Artesia, NM 88210
 Phone:(575) 748-1283 Fax:(575) 748-9720

District III

1000 Rio Brazos Rd., Aztec, NM 87410
 Phone:(505) 334-6178 Fax:(505) 334-6170

District IV

1220 S. St Francis Dr., Santa Fe, NM 87505
 Phone:(505) 476-3470 Fax:(505) 476-3462

State of New Mexico
Energy, Minerals and Natural Resources
Oil Conservation Division
1220 S. St Francis Dr.
Santa Fe, NM 87505

Form APD Conditions

Permit 280681

PERMIT CONDITIONS OF APPROVAL

Operator Name and Address: TAP ROCK OPERATING, LLC [372043] 602 Park Point Drive Golden, CO 80401	API Number: 30-025-47428
	Well: APOLLO STATE COM #202H

OCD Reviewer	Condition
pkautz	Will require a directional survey with the C-104
pkautz	1) SURFACE & INTERMEDIATE1 CASING - Cement must circulate to surface -- 2) INTERMEDIATE2 CASING - Cement must tie back into intermediate1 casing -- 3) PRODUCTION CASING - Cement must tie back into intermediate2 casing --
pkautz	If cement does not circulate to surface, must run temperature survey or other log to determine top of cement
pkautz	Surface casing minimum setting depth is 350' and at least 50' into the red beds whichever is greater.
pkautz	1)- The Operator is to notify NMOCDD by sundry (Form C-103) within ten (10) days of the well being spud 2)- Drilling Sundries Form C-103 (Casing and Cement test are to be submitted within 10 days 3)- Completion Reports & Logs are to be submitted within 45 days 4)- Deviation / Directional Drill Survey are to be filed with or prior to C-104
pkautz	It is the operator's responsibility to monitor cancellation dates of approved APDs. APD's are good for 2 years and may be extended for one year. Only one 1 year extension will be granted if submitted by C-103 before expiration date. After expiration date or after a 1 year extension must submit new APD. If an APD expires and if site construction has occurred, site remediation is required.
pkautz	Stage Tool 1) Must notify OCD Hobbs Office prior to running Stage Tool at 5753703186 2) If using Stage Tool on Surface casing, Stage Tool must be set greater than 350' from surface and a minimum of 200 feet above surface shoe. 3) When using a Stage Tool on Intermediate or Production Casing Stage must be a minimum of 50 feet below previous casing shoe.

Tap Rock Operating, LLC.

Lea County, NM (NAD83)

Apollo State COM

202H

OH

Plan: Plan #1

Standard Planning Report

28 October, 2019

Project	Lea County, NM (NAD83)		
Map System:	US State Plane 1983	System Datum:	Mean Sea Level
Geo Datum:	North American Datum 1983		
Map Zone:	New Mexico Eastern Zone		

Site	Apollo State COM		
Site Position:		Northing:	436,628.77 usft
From:	Lat/Long	Easting:	773,148.60 usft
Position Uncertainty:	2.0 usft	Slot Radius:	13-3/16 "
		Latitude:	32° 11' 53.336 N
		Longitude:	103° 35' 2.112 W
		Grid Convergence:	0.40 °

Well	202H		
Well Position	+N/-S	1.1 usft	Northing:
	+E/-W	1,535.1 usft	Easting:
Position Uncertainty	2.0 usft		Wellhead Elevation:
			Latitude:
			Longitude:
			Ground Level:

Wellbore	OH		
Magnetics	Model Name	Sample Date	Declination
			(°)
	IGRF2015	10/28/2019	6.70
			Dip Angle
			(°)
			Field Strength
			(nT)
			47,678.12486292

Design	Plan #1		
Audit Notes:			
Version:	Phase:	PLAN	Tie On Depth:
			0.0
Vertical Section:	Depth From (TVD)	+N/-S	+E/-W
	(usft)	(usft)	(usft)
	0.0	0.0	0.0
			Direction
			(°)
			359.58

Plan Survey Tool Program	Date	10/28/2019		
Depth From	Depth To	Survey (Wellbore)	Tool Name	Remarks
(usft)	(usft)			
1	0.0	22,781.3	Plan #1 (OH)	

Plan Sections										
Measured	Inclination	Azimuth	Vertical	+N/-S	+E/-W	Dogleg	Build	Turn	TFO	Target
Depth	(°)	(°)	Depth	(usft)	(usft)	Rate	Rate	Rate	(°)	
(usft)			(usft)			(°/100usft)	(°/100usft)	(°/100usft)		
0.0	0.00	0.00	0.0	0.0	0.0	0.00	0.00	0.00	0.00	
1,200.0	0.00	0.00	1,200.0	0.0	0.0	0.00	0.00	0.00	0.00	
1,666.7	7.00	212.00	1,665.5	-24.1	-15.1	1.50	1.50	0.00	212.00	
8,666.7	7.00	212.00	8,613.3	-747.6	-467.2	0.00	0.00	0.00	0.00	
9,133.3	0.00	0.00	9,078.8	-771.7	-482.2	1.50	-1.50	0.00	180.00	
11,971.5	0.00	0.00	11,917.0	-771.7	-482.2	0.00	0.00	0.00	0.00	
12,873.7	90.21	2.10	12,490.0	-197.0	-461.2	10.00	10.00	0.00	2.10	
12,999.6	90.21	359.58	12,489.5	-71.1	-459.3	2.00	0.00	-2.00	-90.00	
22,711.3	90.21	359.58	12,454.0	9,640.2	-530.4	0.00	0.00	0.00	0.00	LTP_A.202H
22,781.3	90.21	359.58	12,453.7	9,710.2	-530.9	0.00	0.00	0.00	0.00	PBH_A.202H

Planned Survey									
Measured Depth (usft)	Inclination (°)	Azimuth (°)	Vertical Depth (usft)	+N/-S (usft)	+E/-W (usft)	Vertical Section (usft)	Dogleg Rate (°/100usft)	Build Rate (°/100usft)	Turn Rate (°/100usft)
0.0	0.00	0.00	0.0	0.0	0.0	0.0	0.00	0.00	0.00
100.0	0.00	0.00	100.0	0.0	0.0	0.0	0.00	0.00	0.00
200.0	0.00	0.00	200.0	0.0	0.0	0.0	0.00	0.00	0.00
300.0	0.00	0.00	300.0	0.0	0.0	0.0	0.00	0.00	0.00
400.0	0.00	0.00	400.0	0.0	0.0	0.0	0.00	0.00	0.00
500.0	0.00	0.00	500.0	0.0	0.0	0.0	0.00	0.00	0.00
600.0	0.00	0.00	600.0	0.0	0.0	0.0	0.00	0.00	0.00
700.0	0.00	0.00	700.0	0.0	0.0	0.0	0.00	0.00	0.00
800.0	0.00	0.00	800.0	0.0	0.0	0.0	0.00	0.00	0.00
900.0	0.00	0.00	900.0	0.0	0.0	0.0	0.00	0.00	0.00
1,000.0	0.00	0.00	1,000.0	0.0	0.0	0.0	0.00	0.00	0.00
1,100.0	0.00	0.00	1,100.0	0.0	0.0	0.0	0.00	0.00	0.00
1,164.9	0.00	0.00	1,164.9	0.0	0.0	0.0	0.00	0.00	0.00
Rustler Anhydrite									
1,200.0	0.00	0.00	1,200.0	0.0	0.0	0.0	0.00	0.00	0.00
Nudge to 7° Inc, 212° Azm									
1,300.0	1.50	212.00	1,300.0	-1.1	-0.7	-1.1	1.50	1.50	0.00
1,400.0	3.00	212.00	1,399.9	-4.4	-2.8	-4.4	1.50	1.50	0.00
1,500.0	4.50	212.00	1,499.7	-10.0	-6.2	-9.9	1.50	1.50	0.00
1,600.0	6.00	212.00	1,599.3	-17.7	-11.1	-17.7	1.50	1.50	0.00
1,664.0	6.96	212.00	1,662.9	-23.9	-14.9	-23.8	1.50	1.50	0.00
Top Salt									
1,666.7	7.00	212.00	1,665.5	-24.1	-15.1	-24.0	1.50	1.50	0.00
1,700.0	7.00	212.00	1,698.6	-27.6	-17.2	-27.5	0.00	0.00	0.00
1,800.0	7.00	212.00	1,797.8	-37.9	-23.7	-37.8	0.00	0.00	0.00
1,900.0	7.00	212.00	1,897.1	-48.3	-30.2	-48.0	0.00	0.00	0.00
2,000.0	7.00	212.00	1,996.4	-58.6	-36.6	-58.3	0.00	0.00	0.00
2,100.0	7.00	212.00	2,095.6	-68.9	-43.1	-68.6	0.00	0.00	0.00
2,200.0	7.00	212.00	2,194.9	-79.3	-49.5	-78.9	0.00	0.00	0.00
2,300.0	7.00	212.00	2,294.1	-89.6	-56.0	-89.2	0.00	0.00	0.00
2,400.0	7.00	212.00	2,393.4	-99.9	-62.4	-99.5	0.00	0.00	0.00
2,500.0	7.00	212.00	2,492.6	-110.3	-68.9	-109.8	0.00	0.00	0.00
2,600.0	7.00	212.00	2,591.9	-120.6	-75.4	-120.1	0.00	0.00	0.00
2,700.0	7.00	212.00	2,691.1	-130.9	-81.8	-130.3	0.00	0.00	0.00
2,800.0	7.00	212.00	2,790.4	-141.3	-88.3	-140.6	0.00	0.00	0.00
2,900.0	7.00	212.00	2,889.6	-151.6	-94.7	-150.9	0.00	0.00	0.00
3,000.0	7.00	212.00	2,988.9	-161.9	-101.2	-161.2	0.00	0.00	0.00
3,100.0	7.00	212.00	3,088.2	-172.3	-107.7	-171.5	0.00	0.00	0.00
3,200.0	7.00	212.00	3,187.4	-182.6	-114.1	-181.8	0.00	0.00	0.00
3,300.0	7.00	212.00	3,286.7	-193.0	-120.6	-192.1	0.00	0.00	0.00
3,400.0	7.00	212.00	3,385.9	-203.3	-127.0	-202.4	0.00	0.00	0.00
3,500.0	7.00	212.00	3,485.2	-213.6	-133.5	-212.6	0.00	0.00	0.00
3,600.0	7.00	212.00	3,584.4	-224.0	-139.9	-222.9	0.00	0.00	0.00
3,700.0	7.00	212.00	3,683.7	-234.3	-146.4	-233.2	0.00	0.00	0.00
3,800.0	7.00	212.00	3,782.9	-244.6	-152.9	-243.5	0.00	0.00	0.00
3,900.0	7.00	212.00	3,882.2	-255.0	-159.3	-253.8	0.00	0.00	0.00
4,000.0	7.00	212.00	3,981.4	-265.3	-165.8	-264.1	0.00	0.00	0.00
4,100.0	7.00	212.00	4,080.7	-275.6	-172.2	-274.4	0.00	0.00	0.00
4,200.0	7.00	212.00	4,180.0	-286.0	-178.7	-284.7	0.00	0.00	0.00
4,300.0	7.00	212.00	4,279.2	-296.3	-185.2	-294.9	0.00	0.00	0.00
4,400.0	7.00	212.00	4,378.5	-306.6	-191.6	-305.2	0.00	0.00	0.00
4,500.0	7.00	212.00	4,477.7	-317.0	-198.1	-315.5	0.00	0.00	0.00
4,600.0	7.00	212.00	4,577.0	-327.3	-204.5	-325.8	0.00	0.00	0.00
4,700.0	7.00	212.00	4,676.2	-337.6	-211.0	-336.1	0.00	0.00	0.00
4,800.0	7.00	212.00	4,775.5	-348.0	-217.4	-346.4	0.00	0.00	0.00
4,900.0	7.00	212.00	4,874.7	-358.3	-223.9	-356.7	0.00	0.00	0.00
4,931.4	7.00	212.00	4,905.9	-361.6	-225.9	-359.9	0.00	0.00	0.00
Base Salt									
5,000.0	7.00	212.00	4,974.0	-368.6	-230.4	-367.0	0.00	0.00	0.00
5,100.0	7.00	212.00	5,073.2	-379.0	-236.8	-377.2	0.00	0.00	0.00
5,177.2	7.00	212.00	5,149.9	-387.0	-241.8	-385.2	0.00	0.00	0.00
Delaware Mountain Gp									
5,187.3	7.00	212.00	5,159.9	-388.0	-242.5	-386.2	0.00	0.00	0.00
Lamar									
5,200.0	7.00	212.00	5,172.5	-389.3	-243.3	-387.5	0.00	0.00	0.00
5,209.5	7.00	212.00	5,181.9	-390.3	-243.9	-388.5	0.00	0.00	0.00

Planned Survey									
Measured Depth (usft)	Inclination (°)	Azimuth (°)	Vertical Depth (usft)	+N/-S (usft)	+E/-W (usft)	Vertical Section (usft)	Dogleg Rate (°/100usft)	Build Rate (°/100usft)	Turn Rate (°/100usft)
Bell Canyon									
5,225.6	7.00	212.00	5,197.9	-392.0	-244.9	-390.2	0.00	0.00	0.00
Ramsey Sand									
5,300.0	7.00	212.00	5,271.8	-399.7	-249.7	-397.8	0.00	0.00	0.00
5,400.0	7.00	212.00	5,371.0	-410.0	-256.2	-408.1	0.00	0.00	0.00
5,500.0	7.00	212.00	5,470.3	-420.3	-262.6	-418.4	0.00	0.00	0.00
5,600.0	7.00	212.00	5,569.5	-430.7	-269.1	-428.7	0.00	0.00	0.00
5,700.0	7.00	212.00	5,668.8	-441.0	-275.6	-439.0	0.00	0.00	0.00
5,800.0	7.00	212.00	5,768.0	-451.3	-282.0	-449.3	0.00	0.00	0.00
5,900.0	7.00	212.00	5,867.3	-461.7	-288.5	-459.5	0.00	0.00	0.00
6,000.0	7.00	212.00	5,966.5	-472.0	-294.9	-469.8	0.00	0.00	0.00
6,100.0	7.00	212.00	6,065.8	-482.3	-301.4	-480.1	0.00	0.00	0.00
6,189.8	7.00	212.00	6,154.9	-491.6	-307.2	-489.3	0.00	0.00	0.00
Cherry Canyon									
6,200.0	7.00	212.00	6,165.0	-492.7	-307.9	-490.4	0.00	0.00	0.00
6,300.0	7.00	212.00	6,264.3	-503.0	-314.3	-500.7	0.00	0.00	0.00
6,400.0	7.00	212.00	6,363.6	-513.3	-320.8	-511.0	0.00	0.00	0.00
6,500.0	7.00	212.00	6,462.8	-523.7	-327.2	-521.3	0.00	0.00	0.00
6,600.0	7.00	212.00	6,562.1	-534.0	-333.7	-531.6	0.00	0.00	0.00
6,700.0	7.00	212.00	6,661.3	-544.3	-340.1	-541.8	0.00	0.00	0.00
6,800.0	7.00	212.00	6,760.6	-554.7	-346.6	-552.1	0.00	0.00	0.00
6,900.0	7.00	212.00	6,859.8	-565.0	-353.1	-562.4	0.00	0.00	0.00
7,000.0	7.00	212.00	6,959.1	-575.4	-359.5	-572.7	0.00	0.00	0.00
7,100.0	7.00	212.00	7,058.3	-585.7	-366.0	-583.0	0.00	0.00	0.00
7,200.0	7.00	212.00	7,157.6	-596.0	-372.4	-593.3	0.00	0.00	0.00
7,300.0	7.00	212.00	7,256.8	-606.4	-378.9	-603.6	0.00	0.00	0.00
7,400.0	7.00	212.00	7,356.1	-616.7	-385.4	-613.9	0.00	0.00	0.00
7,500.0	7.00	212.00	7,455.4	-627.0	-391.8	-624.1	0.00	0.00	0.00
7,600.0	7.00	212.00	7,554.6	-637.4	-398.3	-634.4	0.00	0.00	0.00
7,640.0	7.00	212.00	7,594.3	-641.5	-400.8	-638.5	0.00	0.00	0.00
Brushy Canyon									
7,700.0	7.00	212.00	7,653.9	-647.7	-404.7	-644.7	0.00	0.00	0.00
7,800.0	7.00	212.00	7,753.1	-658.0	-411.2	-655.0	0.00	0.00	0.00
7,900.0	7.00	212.00	7,852.4	-668.4	-417.6	-665.3	0.00	0.00	0.00
8,000.0	7.00	212.00	7,951.6	-678.7	-424.1	-675.6	0.00	0.00	0.00
8,100.0	7.00	212.00	8,050.9	-689.0	-430.6	-685.9	0.00	0.00	0.00
8,200.0	7.00	212.00	8,150.1	-699.4	-437.0	-696.1	0.00	0.00	0.00
8,300.0	7.00	212.00	8,249.4	-709.7	-443.5	-706.4	0.00	0.00	0.00
8,400.0	7.00	212.00	8,348.7	-720.0	-449.9	-716.7	0.00	0.00	0.00
8,500.0	7.00	212.00	8,447.9	-730.4	-456.4	-727.0	0.00	0.00	0.00
8,600.0	7.00	212.00	8,547.2	-740.7	-462.8	-737.3	0.00	0.00	0.00
8,666.7	7.00	212.00	8,613.4	-747.6	-467.2	-744.2	0.00	0.00	0.00
Drop to vert									
8,700.0	6.50	212.00	8,646.4	-750.9	-469.2	-747.5	1.50	-1.50	0.00
8,800.0	5.00	212.00	8,745.9	-759.4	-474.5	-755.9	1.50	-1.50	0.00
8,900.0	3.50	212.00	8,845.6	-765.7	-478.5	-762.2	1.50	-1.50	0.00
9,000.0	2.00	212.00	8,945.5	-769.8	-481.0	-766.2	1.50	-1.50	0.00
9,100.0	0.50	212.00	9,045.5	-771.6	-482.2	-768.1	1.50	-1.50	0.00
9,133.3	0.00	0.00	9,078.8	-771.7	-482.2	-768.2	1.50	-1.50	0.00
9,187.4	0.00	0.00	9,132.9	-771.7	-482.2	-768.2	0.00	0.00	0.00
Bone Spring Lime									
9,200.0	0.00	0.00	9,145.5	-771.7	-482.2	-768.2	0.00	0.00	0.00
9,287.8	0.00	0.00	9,233.3	-771.7	-482.2	-768.2	0.00	0.00	0.00
Upper Avalon									
9,300.0	0.00	0.00	9,245.5	-771.7	-482.2	-768.2	0.00	0.00	0.00
9,400.0	0.00	0.00	9,345.5	-771.7	-482.2	-768.2	0.00	0.00	0.00
9,500.0	0.00	0.00	9,445.5	-771.7	-482.2	-768.2	0.00	0.00	0.00
9,569.3	0.00	0.00	9,514.8	-771.7	-482.2	-768.2	0.00	0.00	0.00
Middle Avalon									
9,600.0	0.00	0.00	9,545.5	-771.7	-482.2	-768.2	0.00	0.00	0.00
9,700.0	0.00	0.00	9,645.5	-771.7	-482.2	-768.2	0.00	0.00	0.00
9,800.0	0.00	0.00	9,745.5	-771.7	-482.2	-768.2	0.00	0.00	0.00
9,900.0	0.00	0.00	9,845.5	-771.7	-482.2	-768.2	0.00	0.00	0.00
9,920.5	0.00	0.00	9,866.0	-771.7	-482.2	-768.2	0.00	0.00	0.00
Lower Avalon									

Planned Survey									
Measured Depth (usft)	Inclination (°)	Azimuth (°)	Vertical Depth (usft)	+N/-S (usft)	+E/-W (usft)	Vertical Section (usft)	Dogleg Rate (°/100usft)	Build Rate (°/100usft)	Turn Rate (°/100usft)
10,000.0	0.00	0.00	9,945.5	-771.7	-482.2	-768.2	0.00	0.00	0.00
10,100.0	0.00	0.00	10,045.5	-771.7	-482.2	-768.2	0.00	0.00	0.00
10,157.0	0.00	0.00	10,102.5	-771.7	-482.2	-768.2	0.00	0.00	0.00
1st Bone Spring Sand									
10,200.0	0.00	0.00	10,145.5	-771.7	-482.2	-768.2	0.00	0.00	0.00
10,300.0	0.00	0.00	10,245.5	-771.7	-482.2	-768.2	0.00	0.00	0.00
10,400.0	0.00	0.00	10,345.5	-771.7	-482.2	-768.2	0.00	0.00	0.00
10,469.0	0.00	0.00	10,414.5	-771.7	-482.2	-768.2	0.00	0.00	0.00
2nd Bone Spring Carb									
10,500.0	0.00	0.00	10,445.5	-771.7	-482.2	-768.2	0.00	0.00	0.00
10,600.0	0.00	0.00	10,545.5	-771.7	-482.2	-768.2	0.00	0.00	0.00
10,700.0	0.00	0.00	10,645.5	-771.7	-482.2	-768.2	0.00	0.00	0.00
10,800.0	0.00	0.00	10,745.5	-771.7	-482.2	-768.2	0.00	0.00	0.00
10,840.0	0.00	0.00	10,785.5	-771.7	-482.2	-768.2	0.00	0.00	0.00
2nd Bone Spring Sand									
10,900.0	0.00	0.00	10,845.5	-771.7	-482.2	-768.2	0.00	0.00	0.00
11,000.0	0.00	0.00	10,945.5	-771.7	-482.2	-768.2	0.00	0.00	0.00
11,100.0	0.00	0.00	11,045.5	-771.7	-482.2	-768.2	0.00	0.00	0.00
11,200.0	0.00	0.00	11,145.5	-771.7	-482.2	-768.2	0.00	0.00	0.00
11,300.0	0.00	0.00	11,245.5	-771.7	-482.2	-768.2	0.00	0.00	0.00
11,379.5	0.00	0.00	11,325.0	-771.7	-482.2	-768.2	0.00	0.00	0.00
3rd Bone Spring Carb									
11,400.0	0.00	0.00	11,345.5	-771.7	-482.2	-768.2	0.00	0.00	0.00
11,500.0	0.00	0.00	11,445.5	-771.7	-482.2	-768.2	0.00	0.00	0.00
11,600.0	0.00	0.00	11,545.5	-771.7	-482.2	-768.2	0.00	0.00	0.00
11,700.0	0.00	0.00	11,645.5	-771.7	-482.2	-768.2	0.00	0.00	0.00
11,800.0	0.00	0.00	11,745.5	-771.7	-482.2	-768.2	0.00	0.00	0.00
11,900.0	0.00	0.00	11,845.5	-771.7	-482.2	-768.2	0.00	0.00	0.00
11,971.5	0.00	0.00	11,917.0	-771.7	-482.2	-768.2	0.00	0.00	0.00
KOP - 11971.5 MD, 11917 TVD									
11,977.0	0.55	2.10	11,922.5	-771.7	-482.2	-768.2	10.00	10.00	0.00
3rd Bone Spring Sand									
12,000.0	2.85	2.10	11,945.5	-771.0	-482.2	-767.5	10.00	10.00	0.00
12,050.0	7.85	2.10	11,995.3	-766.4	-482.0	-762.8	10.00	10.00	0.00
12,100.0	12.85	2.10	12,044.4	-757.4	-481.7	-753.9	10.00	10.00	0.00
12,150.0	17.85	2.10	12,092.6	-744.2	-481.2	-740.6	10.00	10.00	0.00
12,200.0	22.85	2.10	12,139.5	-726.8	-480.6	-723.3	10.00	10.00	0.00
12,250.0	27.85	2.10	12,184.7	-705.4	-479.8	-701.9	10.00	10.00	0.00
12,294.9	32.34	2.10	12,223.5	-682.9	-479.0	-679.4	10.00	10.00	0.00
3rd BS W Sand									
12,300.0	32.85	2.10	12,227.8	-680.2	-478.9	-676.7	10.00	10.00	0.00
12,350.0	37.85	2.10	12,268.6	-651.3	-477.8	-647.8	10.00	10.00	0.00
12,400.0	42.85	2.10	12,306.7	-619.0	-476.6	-615.4	10.00	10.00	0.00
12,448.1	47.65	2.10	12,340.5	-584.9	-475.4	-581.4	10.00	10.00	0.00
Wolfcamp A X Sand									
12,450.0	47.85	2.10	12,341.8	-583.4	-475.3	-579.9	10.00	10.00	0.00
12,500.0	52.85	2.10	12,373.7	-545.0	-473.9	-541.5	10.00	10.00	0.00
12,550.0	57.85	2.10	12,402.1	-503.9	-472.4	-500.4	10.00	10.00	0.00
12,600.0	62.85	2.10	12,426.8	-460.5	-470.8	-457.0	10.00	10.00	0.00
12,623.2	65.16	2.10	12,437.0	-439.7	-470.1	-436.2	10.00	10.00	0.00
Wolfcamp A Y Sand									
12,650.0	67.84	2.10	12,447.7	-415.1	-469.2	-411.6	10.00	10.00	0.00
12,700.0	72.84	2.10	12,464.5	-368.0	-467.4	-364.6	10.00	10.00	0.00
12,750.0	77.84	2.10	12,477.2	-319.7	-465.7	-316.3	10.00	10.00	0.00
12,800.0	82.84	2.10	12,485.5	-270.5	-463.9	-267.1	10.00	10.00	0.00
12,850.0	87.84	2.10	12,489.6	-220.7	-462.0	-217.3	10.00	10.00	0.00
12,873.7	90.21	2.10	12,490.0	-197.0	-461.2	-193.6	9.99	9.99	0.00
EOC - 12873.7 MD, 12490 TVD, 90.21° Inc									
12,900.0	90.21	1.57	12,489.9	-170.7	-460.3	-167.3	2.00	0.00	-2.00
12,999.6	90.21	359.58	12,489.5	-71.1	-459.3	-67.7	2.00	0.00	-2.00
13,100.0	90.21	359.58	12,489.2	29.3	-460.1	32.6	0.00	0.00	0.00
13,200.0	90.21	359.58	12,488.8	129.3	-460.8	132.6	0.00	0.00	0.00
13,300.0	90.21	359.58	12,488.4	229.3	-461.5	232.6	0.00	0.00	0.00
13,400.0	90.21	359.58	12,488.1	329.3	-462.2	332.6	0.00	0.00	0.00
13,500.0	90.21	359.58	12,487.7	429.3	-463.0	432.6	0.00	0.00	0.00

Planned Survey									
Measured Depth (usft)	Inclination (°)	Azimuth (°)	Vertical Depth (usft)	+N/-S (usft)	+E/-W (usft)	Vertical Section (usft)	Dogleg Rate (°/100usft)	Build Rate (°/100usft)	Turn Rate (°/100usft)
13,600.0	90.21	359.58	12,487.3	529.3	-463.7	532.6	0.00	0.00	0.00
13,700.0	90.21	359.58	12,487.0	629.3	-464.4	632.6	0.00	0.00	0.00
13,800.0	90.21	359.58	12,486.6	729.2	-465.2	732.6	0.00	0.00	0.00
13,900.0	90.21	359.58	12,486.2	829.2	-465.9	832.6	0.00	0.00	0.00
14,000.0	90.21	359.58	12,485.9	929.2	-466.6	932.6	0.00	0.00	0.00
14,100.0	90.21	359.58	12,485.5	1,029.2	-467.4	1,032.6	0.00	0.00	0.00
14,200.0	90.21	359.58	12,485.1	1,129.2	-468.1	1,132.6	0.00	0.00	0.00
14,300.0	90.21	359.58	12,484.8	1,229.2	-468.8	1,232.6	0.00	0.00	0.00
14,400.0	90.21	359.58	12,484.4	1,329.2	-469.6	1,332.6	0.00	0.00	0.00
14,500.0	90.21	359.58	12,484.0	1,429.2	-470.3	1,432.6	0.00	0.00	0.00
14,600.0	90.21	359.58	12,483.7	1,529.2	-471.0	1,532.6	0.00	0.00	0.00
14,700.0	90.21	359.58	12,483.3	1,629.2	-471.8	1,632.6	0.00	0.00	0.00
14,800.0	90.21	359.58	12,483.0	1,729.2	-472.5	1,732.6	0.00	0.00	0.00
14,900.0	90.21	359.58	12,482.6	1,829.2	-473.2	1,832.6	0.00	0.00	0.00
15,000.0	90.21	359.58	12,482.2	1,929.2	-474.0	1,932.6	0.00	0.00	0.00
15,100.0	90.21	359.58	12,481.9	2,029.2	-474.7	2,032.6	0.00	0.00	0.00
15,200.0	90.21	359.58	12,481.5	2,129.2	-475.4	2,132.6	0.00	0.00	0.00
15,300.0	90.21	359.58	12,481.1	2,229.2	-476.2	2,232.6	0.00	0.00	0.00
15,400.0	90.21	359.58	12,480.8	2,329.2	-476.9	2,332.6	0.00	0.00	0.00
15,500.0	90.21	359.58	12,480.4	2,429.2	-477.6	2,432.6	0.00	0.00	0.00
15,600.0	90.21	359.58	12,480.0	2,529.2	-478.3	2,532.6	0.00	0.00	0.00
15,700.0	90.21	359.58	12,479.7	2,629.2	-479.1	2,632.6	0.00	0.00	0.00
15,800.0	90.21	359.58	12,479.3	2,729.2	-479.8	2,732.6	0.00	0.00	0.00
15,900.0	90.21	359.58	12,478.9	2,829.2	-480.5	2,832.6	0.00	0.00	0.00
16,000.0	90.21	359.58	12,478.6	2,929.2	-481.3	2,932.6	0.00	0.00	0.00
16,100.0	90.21	359.58	12,478.2	3,029.2	-482.0	3,032.6	0.00	0.00	0.00
16,200.0	90.21	359.58	12,477.8	3,129.2	-482.7	3,132.6	0.00	0.00	0.00
16,300.0	90.21	359.58	12,477.5	3,229.2	-483.5	3,232.6	0.00	0.00	0.00
16,400.0	90.21	359.58	12,477.1	3,329.2	-484.2	3,332.6	0.00	0.00	0.00
16,500.0	90.21	359.58	12,476.7	3,429.2	-484.9	3,432.6	0.00	0.00	0.00
16,600.0	90.21	359.58	12,476.4	3,529.2	-485.7	3,532.6	0.00	0.00	0.00
16,700.0	90.21	359.58	12,476.0	3,629.2	-486.4	3,632.6	0.00	0.00	0.00
16,800.0	90.21	359.58	12,475.6	3,729.1	-487.1	3,732.6	0.00	0.00	0.00
16,900.0	90.21	359.58	12,475.3	3,829.1	-487.9	3,832.6	0.00	0.00	0.00
17,000.0	90.21	359.58	12,474.9	3,929.1	-488.6	3,932.6	0.00	0.00	0.00
17,100.0	90.21	359.58	12,474.5	4,029.1	-489.3	4,032.6	0.00	0.00	0.00
17,200.0	90.21	359.58	12,474.2	4,129.1	-490.1	4,132.6	0.00	0.00	0.00
17,300.0	90.21	359.58	12,473.8	4,229.1	-490.8	4,232.6	0.00	0.00	0.00
17,400.0	90.21	359.58	12,473.4	4,329.1	-491.5	4,332.6	0.00	0.00	0.00
17,500.0	90.21	359.58	12,473.1	4,429.1	-492.2	4,432.6	0.00	0.00	0.00
17,600.0	90.21	359.58	12,472.7	4,529.1	-493.0	4,532.6	0.00	0.00	0.00
17,700.0	90.21	359.58	12,472.3	4,629.1	-493.7	4,632.6	0.00	0.00	0.00
17,800.0	90.21	359.58	12,472.0	4,729.1	-494.4	4,732.6	0.00	0.00	0.00
17,900.0	90.21	359.58	12,471.6	4,829.1	-495.2	4,832.6	0.00	0.00	0.00
18,000.0	90.21	359.58	12,471.2	4,929.1	-495.9	4,932.6	0.00	0.00	0.00
18,100.0	90.21	359.58	12,470.9	5,029.1	-496.6	5,032.6	0.00	0.00	0.00
18,200.0	90.21	359.58	12,470.5	5,129.1	-497.4	5,132.6	0.00	0.00	0.00
18,300.0	90.21	359.58	12,470.1	5,229.1	-498.1	5,232.6	0.00	0.00	0.00
18,400.0	90.21	359.58	12,469.8	5,329.1	-498.8	5,332.6	0.00	0.00	0.00
18,500.0	90.21	359.58	12,469.4	5,429.1	-499.6	5,432.6	0.00	0.00	0.00
18,600.0	90.21	359.58	12,469.0	5,529.1	-500.3	5,532.6	0.00	0.00	0.00
18,700.0	90.21	359.58	12,468.7	5,629.1	-501.0	5,632.6	0.00	0.00	0.00
18,800.0	90.21	359.58	12,468.3	5,729.1	-501.8	5,732.6	0.00	0.00	0.00
18,900.0	90.21	359.58	12,467.9	5,829.1	-502.5	5,832.6	0.00	0.00	0.00
19,000.0	90.21	359.58	12,467.6	5,929.1	-503.2	5,932.6	0.00	0.00	0.00
19,100.0	90.21	359.58	12,467.2	6,029.1	-504.0	6,032.6	0.00	0.00	0.00
19,200.0	90.21	359.58	12,466.8	6,129.1	-504.7	6,132.6	0.00	0.00	0.00
19,300.0	90.21	359.58	12,466.5	6,229.1	-505.4	6,232.6	0.00	0.00	0.00
19,400.0	90.21	359.58	12,466.1	6,329.1	-506.1	6,332.6	0.00	0.00	0.00
19,500.0	90.21	359.58	12,465.8	6,429.1	-506.9	6,432.6	0.00	0.00	0.00
19,600.0	90.21	359.58	12,465.4	6,529.1	-507.6	6,532.6	0.00	0.00	0.00
19,700.0	90.21	359.58	12,465.0	6,629.1	-508.3	6,632.6	0.00	0.00	0.00
19,800.0	90.21	359.58	12,464.7	6,729.0	-509.1	6,732.6	0.00	0.00	0.00
19,900.0	90.21	359.58	12,464.3	6,829.0	-509.8	6,832.6	0.00	0.00	0.00
20,000.0	90.21	359.58	12,463.9	6,929.0	-510.5	6,932.6	0.00	0.00	0.00
20,100.0	90.21	359.58	12,463.6	7,029.0	-511.3	7,032.6	0.00	0.00	0.00

Planned Survey									
Measured Depth (usft)	Inclination (°)	Azimuth (°)	Vertical Depth (usft)	+N/-S (usft)	+E/-W (usft)	Vertical Section (usft)	Dogleg Rate (°/100usft)	Build Rate (°/100usft)	Turn Rate (°/100usft)
20,200.0	90.21	359.58	12,463.2	7,129.0	-512.0	7,132.6	0.00	0.00	0.00
20,300.0	90.21	359.58	12,462.8	7,229.0	-512.7	7,232.6	0.00	0.00	0.00
20,400.0	90.21	359.58	12,462.5	7,329.0	-513.5	7,332.6	0.00	0.00	0.00
20,500.0	90.21	359.58	12,462.1	7,429.0	-514.2	7,432.6	0.00	0.00	0.00
20,600.0	90.21	359.58	12,461.7	7,529.0	-514.9	7,532.6	0.00	0.00	0.00
20,700.0	90.21	359.58	12,461.4	7,629.0	-515.7	7,632.6	0.00	0.00	0.00
20,800.0	90.21	359.58	12,461.0	7,729.0	-516.4	7,732.6	0.00	0.00	0.00
20,900.0	90.21	359.58	12,460.6	7,829.0	-517.1	7,832.6	0.00	0.00	0.00
21,000.0	90.21	359.58	12,460.3	7,929.0	-517.9	7,932.6	0.00	0.00	0.00
21,100.0	90.21	359.58	12,459.9	8,029.0	-518.6	8,032.6	0.00	0.00	0.00
21,200.0	90.21	359.58	12,459.5	8,129.0	-519.3	8,132.6	0.00	0.00	0.00
21,300.0	90.21	359.58	12,459.2	8,229.0	-520.0	8,232.6	0.00	0.00	0.00
21,400.0	90.21	359.58	12,458.8	8,329.0	-520.8	8,332.6	0.00	0.00	0.00
21,500.0	90.21	359.58	12,458.4	8,429.0	-521.5	8,432.6	0.00	0.00	0.00
21,600.0	90.21	359.58	12,458.1	8,529.0	-522.2	8,532.6	0.00	0.00	0.00
21,700.0	90.21	359.58	12,457.7	8,629.0	-523.0	8,632.6	0.00	0.00	0.00
21,800.0	90.21	359.58	12,457.3	8,729.0	-523.7	8,732.6	0.00	0.00	0.00
21,900.0	90.21	359.58	12,457.0	8,829.0	-524.4	8,832.6	0.00	0.00	0.00
22,000.0	90.21	359.58	12,456.6	8,929.0	-525.2	8,932.6	0.00	0.00	0.00
22,100.0	90.21	359.58	12,456.2	9,029.0	-525.9	9,032.6	0.00	0.00	0.00
22,200.0	90.21	359.58	12,455.9	9,129.0	-526.6	9,132.6	0.00	0.00	0.00
22,300.0	90.21	359.58	12,455.5	9,229.0	-527.4	9,232.6	0.00	0.00	0.00
22,400.0	90.21	359.58	12,455.1	9,329.0	-528.1	9,332.6	0.00	0.00	0.00
22,500.0	90.21	359.58	12,454.8	9,429.0	-528.8	9,432.6	0.00	0.00	0.00
22,600.0	90.21	359.58	12,454.4	9,529.0	-529.6	9,532.6	0.00	0.00	0.00
22,700.0	90.21	359.58	12,454.0	9,629.0	-530.3	9,632.6	0.00	0.00	0.00
22,711.3	90.21	359.58	12,454.0	9,640.2	-530.4	9,643.9	0.00	0.00	0.00
22,781.3	90.21	359.58	12,453.7	9,710.2	-530.9	9,713.9	0.00	0.00	0.00
PBHL - 22781.3 MD, 12453.7 TVD, 9713.9 VS									

Design Targets									
Target Name - hit/miss target - Shape	Dip Angle (°)	Dip Dir. (°)	TVD (usft)	+N/-S (usft)	+E/-W (usft)	Northing (usft)	Easting (usft)	Latitude	Longitude
PBH_A.202H - plan hits target center - Point	0.00	0.00	12,453.7	9,710.2	-530.9	446,340.14	774,152.77	32° 13' 29.363 N	103° 34' 49.634 W
LTP_A.202H - plan hits target center - Point	0.00	0.00	12,454.0	9,640.2	-530.4	446,270.14	774,153.29	32° 13' 28.671 N	103° 34' 49.634 W
FTP_A.202H - plan misses target center by 201.5usft at 12450.0usft MD (12341.8 TVD, -583.4 N, -475.3 E) - Point	0.00	0.00	12,490.0	-718.3	-454.3	435,911.61	774,229.35	32° 11' 46.165 N	103° 34' 49.593 W

Formations						
Measured Depth (usft)	Vertical Depth (usft)	Name	Lithology	Dip (°)	Dip Direction (°)	
1,164.9	1,164.9	Rustler Anhydrite				
1,664.0	1,662.9	Top Salt				
4,931.4	4,905.9	Base Salt				
5,177.2	5,149.9	Delaware Mountain Gp				
5,187.3	5,159.9	Lamar				
5,209.5	5,181.9	Bell Canyon				
5,225.6	5,197.9	Ramsey Sand				
6,189.8	6,154.9	Cherry Canyon				
7,640.0	7,594.3	Brushy Canyon				
9,187.4	9,132.9	Bone Spring Lime				
9,287.8	9,233.3	Upper Avalon				
9,569.3	9,514.8	Middle Avalon				
9,920.5	9,866.0	Lower Avalon				
10,157.0	10,102.5	1st Bone Spring Sand				
10,469.0	10,414.5	2nd Bone Spring Carb				
10,840.0	10,785.5	2nd Bone Spring Sand				
11,379.5	11,325.0	3rd Bone Spring Carb				
11,977.0	11,922.5	3rd Bone Spring Sand				
12,294.9	12,223.5	3rd BS W Sand				
12,448.1	12,340.5	Wolfcamp A X Sand				
12,623.2	12,437.0	Wolfcamp A Y Sand				

Plan Annotations					
Measured Depth (usft)	Vertical Depth (usft)	Local Coordinates			
		+N/-S (usft)	+E/-W (usft)	Comment	
1,200.0	1,200.0	0.0	0.0	Nudge to 7° Inc, 212° Azm	
8,666.7	8,613.4	-747.6	-467.2	Drop to vert	
11,971.5	11,917.0	-771.7	-482.2	KOP - 11971.5 MD, 11917 TVD	
12,873.7	12,490.0	-197.0	-461.2	EOC - 12873.7 MD, 12490 TVD, 90.21° Inc	
22,781.3	12,453.7	9,710.2	-530.9	PBHL - 22781.3 MD, 12453.7 TVD, 9713.9 VS	