



U.S. Department of the Interior
BUREAU OF LAND MANAGEMENT

Sundry Print Report

01/27/2022

Well Name: JAMIE FEDERAL	Well Location: T18S / R31E / SEC 14 / NENW /	County or Parish/State: EDDY / NM
Well Number: 1	Type of Well: OIL WELL	Allottee or Tribe Name:
Lease Number: NMNM28096	Unit or CA Name:	Unit or CA Number:
US Well Number: 3001526064	Well Status: Producing Oil Well	Operator: READ & STEVENS INCORPORATED

Accepted for record – NMOCD gc 1/28/2022

Subsequent Report**Sundry ID:** 2654517**Type of Submission:** Subsequent Report**Type of Action:** Plug and Abandonment**Date Sundry Submitted:** 01/27/2022**Time Sundry Submitted:** 03:20**Date Operation Actually Began:** 01/12/2022**Actual Procedure:** Please see attached plugging report and plugged wellbore schematic**SR Attachments****Actual Procedure**

Jamie_Fed_1_Plugged_Schematic_Final_20220127152003.pdf

Plugging_Report_Jamie_Federal_1_20220127151917.pdf

Well Name: JAMIE FEDERAL	Well Location: T18S / R31E / SEC 14 / NENW /	County or Parish/State: EDDY / NM
Well Number: 1	Type of Well: OIL WELL	Allottee or Tribe Name:
Lease Number: NMNM28096	Unit or CA Name:	Unit or CA Number:
US Well Number: 3001526064	Well Status: Producing Oil Well	Operator: READ & STEVENS INCORPORATED

Operator Certification

I certify that the foregoing is true and correct. Title 18 U.S.C. Section 1001 and Title 43 U.S.C. Section 1212, make it a crime for any person knowingly and willfully to make to any department or agency of the United States any false, fictitious or fraudulent statements or representations as to any matter within its jurisdiction. Electronic submission of Sundry Notices through this system satisfies regulations requiring a submission of Form 3160-5 or a Sundry Notice.

Operator Electronic Signature: KELLY BARAJAS**Signed on:** JAN 27, 2022 03:20 PM**Name:** READ & STEVENS INCORPORATED**Title:** Production & Regulatory Analyst**Street Address:** 400 N. Pennsylvania, Suite 1000**City:** Roswell**State:** NM**Phone:** (575) 624-3760**Email address:** kbarajas@read-stevens.com**Field Representative****Representative Name:** Joe Tovar**Street Address:** PO Box 1719**City:** Lovington**State:** NM**Zip:** 88260**Phone:** (575)390-2425**Email address:** jtovar@read-stevens.com**BLM Point of Contact****BLM POC Name:** JAMES A AMOS**BLM POC Title:** Acting Assistant Field Manager**BLM POC Phone:** 5752345927**BLM POC Email Address:** jamos@blm.gov**Disposition:** Accepted**Disposition Date:** 01/27/2022**Signature:** James A. Amos

**Plugging Report
Jamie Federal #1
API 30-015-26064**

1/12/2022 Moved in rig. Set large matting board and spot rig.

1/13/2022 Rig up and install BOP. Released TAC and tally OOH with 2 3/8" tubing. 127 joints of tubing. TAC 6 joints off S/N. Picked up 4' perforated sub with a bull plug and RIH with 127 joints of tubing.

1/14/2022 Moved in workstring. Tagged existing CIBP at 7998'. Spot 10 sx Class H cement on top of CIBP at 7998'. POOH and SION.

1/17/2022 Tagged cement at 7909'. Pumped mud. POOH to 6067' and spot 30 sx Class C cement with CaCl. WOC and tagged cement at 5773'. POOH to 4735' and spot 25 sx cement. POOH and SION.

1/18/2022 Tagged cement at 4481'. POOH to 4290' and spot 30 sx Class C cement with CaCl. WOC and tagged cement at 4211'. Spot 30 sx cement at 4211' with CaCl. POOH and SION.

1/19/2022 Tagged cement at 4211'. Set 5 1/2" CIBP at 3956' as per conversation with the BLM. Tagged CIBP with tubing. Caught circulation with MLF and pressure tested the casing. Good to 500#. Spot 25 sx Class C cement on top of the CIBP. POOH and SION.

1/20/2022 Tagged cement at 3828'. Tubing was plugged. Tripped tubing and RIH to 2452'. Spot 55 sx Class C cement. POOH and SION.

1/21/2022 Tagged cement at 1901'. POOH to 838' and circulated cement to surface with 55 sx. Rigged down and dug out the cellar. Removed the wellhead. Mixed 10 sx cement and filled up all three casing strings to surface. Installed above ground marker, removed the anchors and cleaned the steel pit.

Read & Stevens Inc




Well Name: Jamie Federal #1		Field: Shugart; Yates-7RS-QU-Grayburg	
Location: 330' FNL & 1920' FWL; 14-18S-31E		County: Eddy	State: NM
Elevation: 3,723' GL		Spud Date: 9/7/89	Compl Date: 4/5/90
API#: 30-015-26064	Prepared by: KALE JACKSON	Date: 10/11/21	Rev: 1/24/22

PLUGGED SCHEMATIC

SURFACE			
HOLE SIZE	CASING SIZE	DEPTH SET	CMT TOP
17-1/2	13-3/8"	415	SURFACE
54#			

INTERMEDIATE			
HOLE SIZE	CASING SIZE	DEPTH SET	CMT TOP
11"	8-5/8"	2,397'	SURFACE
32#			

PRODUCTION			
HOLE SIZE	CASING SIZE	DEPTH SET	CMT PUMP
7-7/8"	5-1/2"	9,190'	1965 SX
17# & 15.5# w/ DV Tool. 2 stage cmt job			

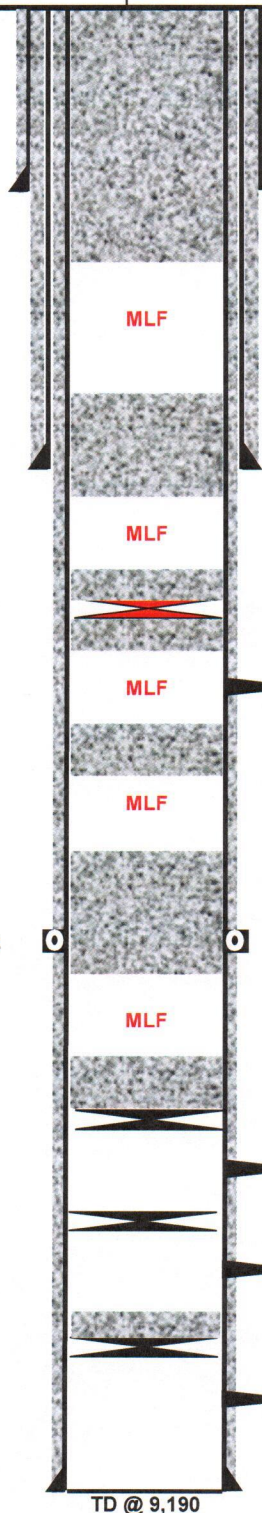

Spot 55sx of Class C cmt @ 838'. 1/21/22
Circulate cmt to surface 1/21/22
Pumped 10sx cmt & fill up all 3 csg strings to surface

Spot 55sx of Class C cmt @ 2,452. 1/20/22
Tag @ 1,901 1/21/22

Got verbal from BLM. Set CIBP @ 3,956. Spot 25sx
Class C 1/19/22. Tag @ 3,828 1/20/22

Spot 30sx of Class C @ 4,290. WOC. Tag @ 4,211 1/18/22
Spot 30 sx Class C cmt @ 4,211 1/18/22
Tag cmt @ 4,211 1/19/22
4,036 - 4,227 (3/29/90) GRAYBURG PERFS

Spot 25sx of Class C cmt @ 4,735. 1/17/22
Tag cmt @ 4,481 1/18/22

Spot 30sx of Class C cmt plug @ 6,067 1/17/22. WOC
Tag @ 5,773

Spot 10sx of Class H. Tag @ 7,909' 1/17/22

CIBP set @ 8,000' (3/29/90) Tagged @ 7,998 1/14/22

8,092 - 8,178 (1990) BONE SPRING CARB PERFS

CIBP set @ 8,192 (1990)

8,196 - 8,232 (1990) BONE SPRING PERFS

CIBP set @ 9,110 w/ 35ft Class H cmt (1990)

9,136 - 9,154 (1990) BONE SPRING PERFS

NOTE: DRAWING NOT TO SCALE

District I
1625 N. French Dr., Hobbs, NM 88240
Phone:(575) 393-6161 Fax:(575) 393-0720
District II
811 S. First St., Artesia, NM 88210
Phone:(575) 748-1283 Fax:(575) 748-9720
District III
1000 Rio Brazos Rd., Aztec, NM 87410
Phone:(505) 334-6178 Fax:(505) 334-6170
District IV
1220 S. St Francis Dr., Santa Fe, NM 87505
Phone:(505) 476-3470 Fax:(505) 476-3462

State of New Mexico
Energy, Minerals and Natural Resources
Oil Conservation Division
1220 S. St Francis Dr.
Santa Fe, NM 87505

CONDITIONS

Action 76145

CONDITIONS

Operator: READ & STEVENS INC P.O. Box 1518 Roswell, NM 88202	OGRID: 18917
	Action Number: 76145
	Action Type: [C-103] Sub. Plugging (C-103P)

CONDITIONS

Created By	Condition	Condition Date
gcordero	None	1/28/2022