

Submit 1 Copy To Appropriate District
Office
District I - (575) 393-6161
1625 N. French Dr., Hobbs, NM 88240
District II - (575) 748-1283
811 S. First St., Artesia, NM 88210
District III - (505) 334-6178
1000 Rio Brazos Rd., Aztec, NM 87410
District IV - (505) 476-3460
1220 S. St. Francis Dr., Santa Fe, NM
87505

State of New Mexico
Energy, Minerals and Natural Resources

OIL CONSERVATION DIVISION
1220 South St. Francis Dr.
Santa Fe, NM 87505

Form C-103
Revised July 18, 2013

SUNDRY NOTICES AND REPORTS ON WELLS (DO NOT USE THIS FORM FOR PROPOSALS TO DRILL OR TO DEEPEN OR PLUG BACK TO A DIFFERENT RESERVOIR. USE "APPLICATION FOR PERMIT" (FORM C-101) FOR SUCH PROPOSALS.)		WELL API NO. 30-025-07977
1. Type of Well: Oil Well <input checked="" type="checkbox"/> Gas Well <input type="checkbox"/> Other <input type="checkbox"/>		5. Indicate Type of Lease STATE <input type="checkbox"/> FEE <input checked="" type="checkbox"/>
2. Name of Operator FBS Operating Company, LLC		6. State Oil & Gas Lease No.
3. Address of Operator 8235 Douglas Ave., Suite 1201, Dallas Tx 75225		7. Lease Name or Unit Agreement Name S.B. Fletcher "A"
4. Well Location Unit Letter F : 1980 feet from the N line and 1650 feet from the W line Section 5 Township 20S Range 39E NMPM County Lea		8. Well Number 2
11. Elevation (Show whether DR, RKB, RT, GR, etc.) 3596 GL		9. OGRID Number 262214
10. Pool name or Wildcat House (Seven Rivers/Yates)		

12. Check Appropriate Box to Indicate Nature of Notice, Report or Other Data

NOTICE OF INTENTION TO:

PERFORM REMEDIAL WORK ☐ PLUG AND ABANDON ☐
 TEMPORARILY ABANDON ☐ CHANGE PLANS ☐
 PULL OR ALTER CASING ☐ MULTIPLE COMPL ☐
 DOWNHOLE COMMINGLE ☐
 CLOSED-LOOP SYSTEM ☐
 OTHER: ☐

SUBSEQUENT REPORT OF:

REMEDIAL WORK ☐ ALTERING CASING ☐
 COMMENCE DRILLING OPNS. ☐ P AND A ☒
 CASING/CEMENT JOB ☐ PNR
 OTHER: Casing test and Completion ☐

13. Describe proposed or completed operations. (Clearly state all pertinent details, and give pertinent dates, including estimated date of starting any proposed work). SEE RULE 19.15.7.14 NMAC. For Multiple Completions: Attach wellbore diagram of proposed completion or recompletion.

10/28/21: AAA Moved in and rigged up a pulling unit. POH LD rods and pump.

10/29/21: NU BOP, POH w/ tubing. Wireline truck broke down. Shut down for weekend

11/01/21: MI wireline and set CIBP @ 4270' (depth approved by Kerry at NMOCD). RIH w/ tubing to 4270' and circulate well with plugging mud. Pump plug 1: 25 sx class C @ 4270'. POH and shut down for night

11/02/21: RIH and tag plug 1 @ 4077'. Pull up and pump Plug 2: 25 sx @ 3810'. Pull up and pump Plug 3: 35 sx @ 2880'. Shut down for night.

11/03/21: RIH and tag plug 3 @ 2644'. POH. MI wireline and perforate 1760' and 380'. RIH w/ packer and squeeze Plug 4: 80 sx class C through perms at 1760'. WOC and tag plug 4 @ 1433'. POH and Shut down for night.

11/04/2021: Pump plug 5: 140 sx down 5 1/2" casing through perforations @ 380' to fill 5 1/2" casing and 8 5/8X 5 1/2" annulus to surface. RDMO pulling unit. Cut off casing, weld on plate and install dry hole marker.

Spud Date:

January 5, 1951

Rig Release Date:

February 10, 1951

I hereby certify that the information above is true and complete to the best of my knowledge and belief.

SIGNATURE



TITLE

Consultant

DATE

11/04/21

Type or print name

Phelps White

E-mail address:


pwiv@zianet.com

PHONE:

575 626 7660

For State Use Only

APPROVED BY:

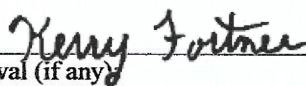

TITLE

Compliance Officer A

DATE

9/28/22

Conditions of Approval (if any)

FBS Operating, Inc
Fletcher A #2
Section 5, T20S, R39E
1980' FNL and 1650' FWL

Plugs


Plug 5: 140 sx class C
Surf to 380'
Perf @ 380'

Plug 4: Squeeze 80 sx plug
Tagged @ 1433' to 1760'
Perf @ 1760'

Plug 3: 35 sx @ 2880'
Tagged @ 2644 to 2880'

Plug 2: 25 sx @ 3810'
3610 to 3810'

Plug 1: 25 sx @ 4270'
Tagged @ 4077' to 4270'
CIBP @ 4270'

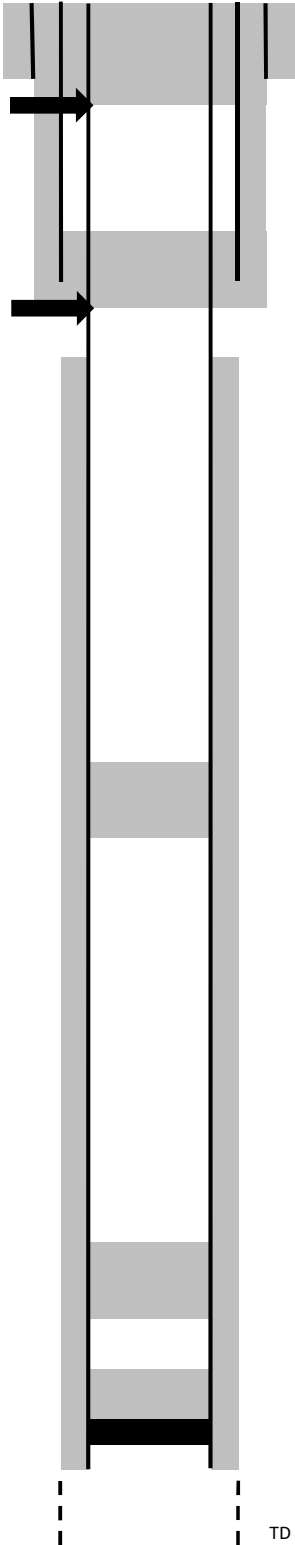

WELL BORE DIAGRAM

Well Spud 1/25/1951

11 3/4" @ 325'
325 sx 4% Gel Cement

8 5/8" 32# casing @ 1710'
cmt w/ 300 sx 4% Gel Cement

Geologic Tops	
Anhydrite	1662
T. Salt	1740
B. Salt	2810
T. Yates	2880
T. 7 Riv	3810
T. Queen	3693
San And.	4375



Dry Hole Marker 11/4/21

5 1/2" @ 4360'
500 sx 4% Gel Cement

46' of 7 7/8" open Hole
TD 4,402', deepend approx 4' in 1996'

District I
1625 N. French Dr., Hobbs, NM 88240
Phone:(575) 393-6161 Fax:(575) 393-0720
District II
811 S. First St., Artesia, NM 88210
Phone:(575) 748-1283 Fax:(575) 748-9720
District III
1000 Rio Brazos Rd., Aztec, NM 87410
Phone:(505) 334-6178 Fax:(505) 334-6170
District IV
1220 S. St Francis Dr., Santa Fe, NM 87505
Phone:(505) 476-3470 Fax:(505) 476-3462

State of New Mexico
Energy, Minerals and Natural Resources
Oil Conservation Division
1220 S. St Francis Dr.
Santa Fe, NM 87505

COMMENTS

Action 60365

COMMENTS

Operator: FBS OPERATING COMPANY, LLC 3612 McFarlin Blvd Dallas, TX 75205	OGRID: 262214
	Action Number: 60365
	Action Type: [C-103] Sub. Plugging (C-103P)

COMMENTS

Created By	Comment	Comment Date
plmartinez	DATA ENTRY PM	9/29/2022

District I
1625 N. French Dr., Hobbs, NM 88240
Phone:(575) 393-6161 Fax:(575) 393-0720
District II
811 S. First St., Artesia, NM 88210
Phone:(575) 748-1283 Fax:(575) 748-9720
District III
1000 Rio Brazos Rd., Aztec, NM 87410
Phone:(505) 334-6178 Fax:(505) 334-6170
District IV
1220 S. St Francis Dr., Santa Fe, NM 87505
Phone:(505) 476-3470 Fax:(505) 476-3462

State of New Mexico
Energy, Minerals and Natural Resources
Oil Conservation Division
1220 S. St Francis Dr.
Santa Fe, NM 87505

CONDITIONS

Action 60365

CONDITIONS

Operator: FBS OPERATING COMPANY, LLC 3612 McFarlin Blvd Dallas, TX 75205	OGRID: 262214
	Action Number: 60365
	Action Type: [C-103] Sub. Plugging (C-103P)

CONDITIONS

Created By	Condition	Condition Date
kfortner	Need C103Q and marker pics to release	9/28/2022