

Well Name	Well Number	US Well Number	Lease Number	Case Number	Operator
TAILS CC 10_3	35H	3001548965	NMNM081616	NMNM081616	OXY USA
TAILS CC 10_3	31H	3001548881	NMNM81616	NMNM81616	OXY USA
TAILS CC 10_3	32H	3001548880	NMNM81616	NMNM81616	OXY USA
TAILS CC 10_3	36H	3001548964	NMNM081616	NMNM081616	OXY USA
TAILS CC 10_3	312H	3001548930	NMNM81616	NMNM81616	OXY USA
TAILS CC 10_3	33H	3001548879	NMNM81616	NMNM81616	OXY USA
TAILS CC 10_3	38H	3001548877	NMNM81616	NMNM81616	OXY USA
TAILS CC 10_3	34H	3001548959	NMNM081616	NMNM081616	OXY USA

Notice of Intent

Sundry ID: 2659290

Type of Submission: Notice of Intent

Type of Action: APD Change

Date Sundry Submitted: 03/01/2022

Time Sundry Submitted: 07:52

Date proposed operation will begin: 03/01/2022

Procedure Description: OXY USA Inc. respectfully requests approval to amend the subject well AAPD wellhead design. See the attached diagram of the planning wellhead system for the Tails wells. The drilling rigs are currently moving onto the well pads to being drilling. OXY will use Cameron ADAPT wellhead system that uses an OEC top flange connection. This connection has been fully vetted and verified by API to Spec 6A and carries an API monogram. See the attached wellhead slide.

NOI Attachments

Procedure Description

WellheadExplanation_20220921075927.png

SD_053434_94_09_TailsWHSundryDiagram_20220301073645.pdf

Operator

I certify that the foregoing is true and correct. Title 18 U.S.C. Section 1001 and Title 43 U.S.C. Section 1212, make it a crime for any person knowingly and willfully to make to any department or agency of the United States any false, fictitious or fraudulent statements or representations as to any matter within its jurisdiction. Electronic submission of Sundry Notices through this system satisfies regulations requiring a

Operator Electronic Signature: LESLIE REEVES

Signed on: SEP 21, 2022 07:59 AM

Name: OXY USA INCORPORATED

Title: Advisor Regulatory

Street Address: 5 GREENWAY PLAZA, SUITE 110

City: HOUSTON **State:** TX

Phone: (713) 497-2492

Email address: LESLIE_REEVES@OXY.COM

Field

Representative Name:

Street Address:

City: **State:** **Zip:**

Phone:

Email address:

BLM Point of Contact

BLM POC Name: KEITH P IMMATTY

BLM POC Title: ENGINEER

BLM POC Phone: 5759884722

BLM POC Email Address: KIMMATTY@BLM.GOV


Disposition: Approved

Disposition Date: 10/04/2022

Signature: Keith Immatty

CAMERON ADAPT WELLHEAD - NM


8

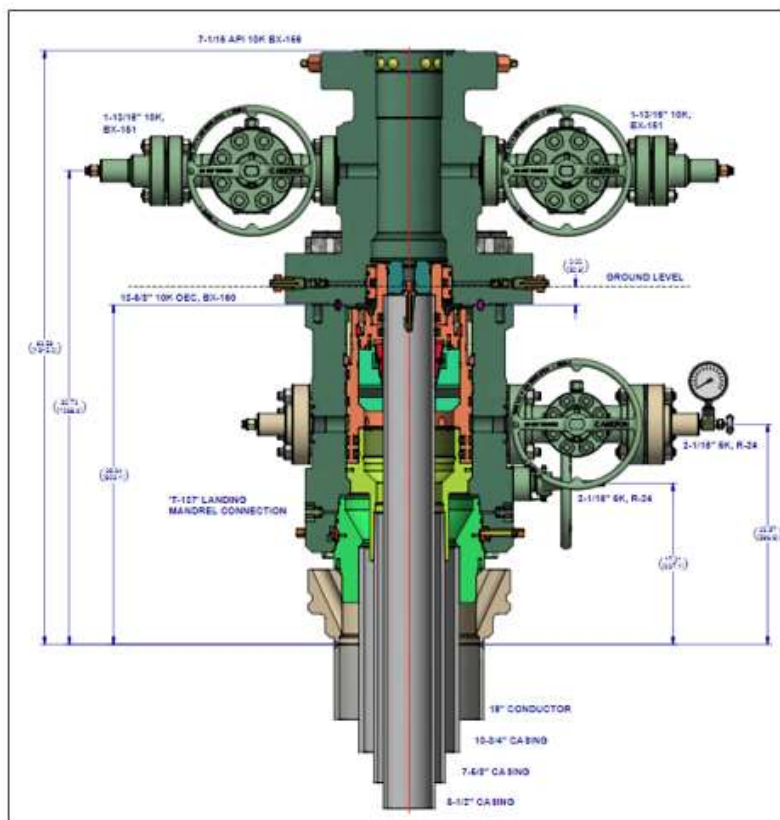

- All Wellhead Components have API monogram
 - Casing Bodies, Hangers, Tubing Spools, Valves, Slips, Ring Gaskets
 - Packoffs are not monogrammed per API
- Top connection of ADAPT casing head is not an API flange (classified as other end connector aka “OEC”),
 - Uses standard API ring gasket and has been certified and vetted by API
- R-type ring gaskets on casing head outlet valves
 - You could run RX if you wanted to
- BX-type ring gaskets for tubing spool + outlet valves

WELLHEAD API REVIEW 2022

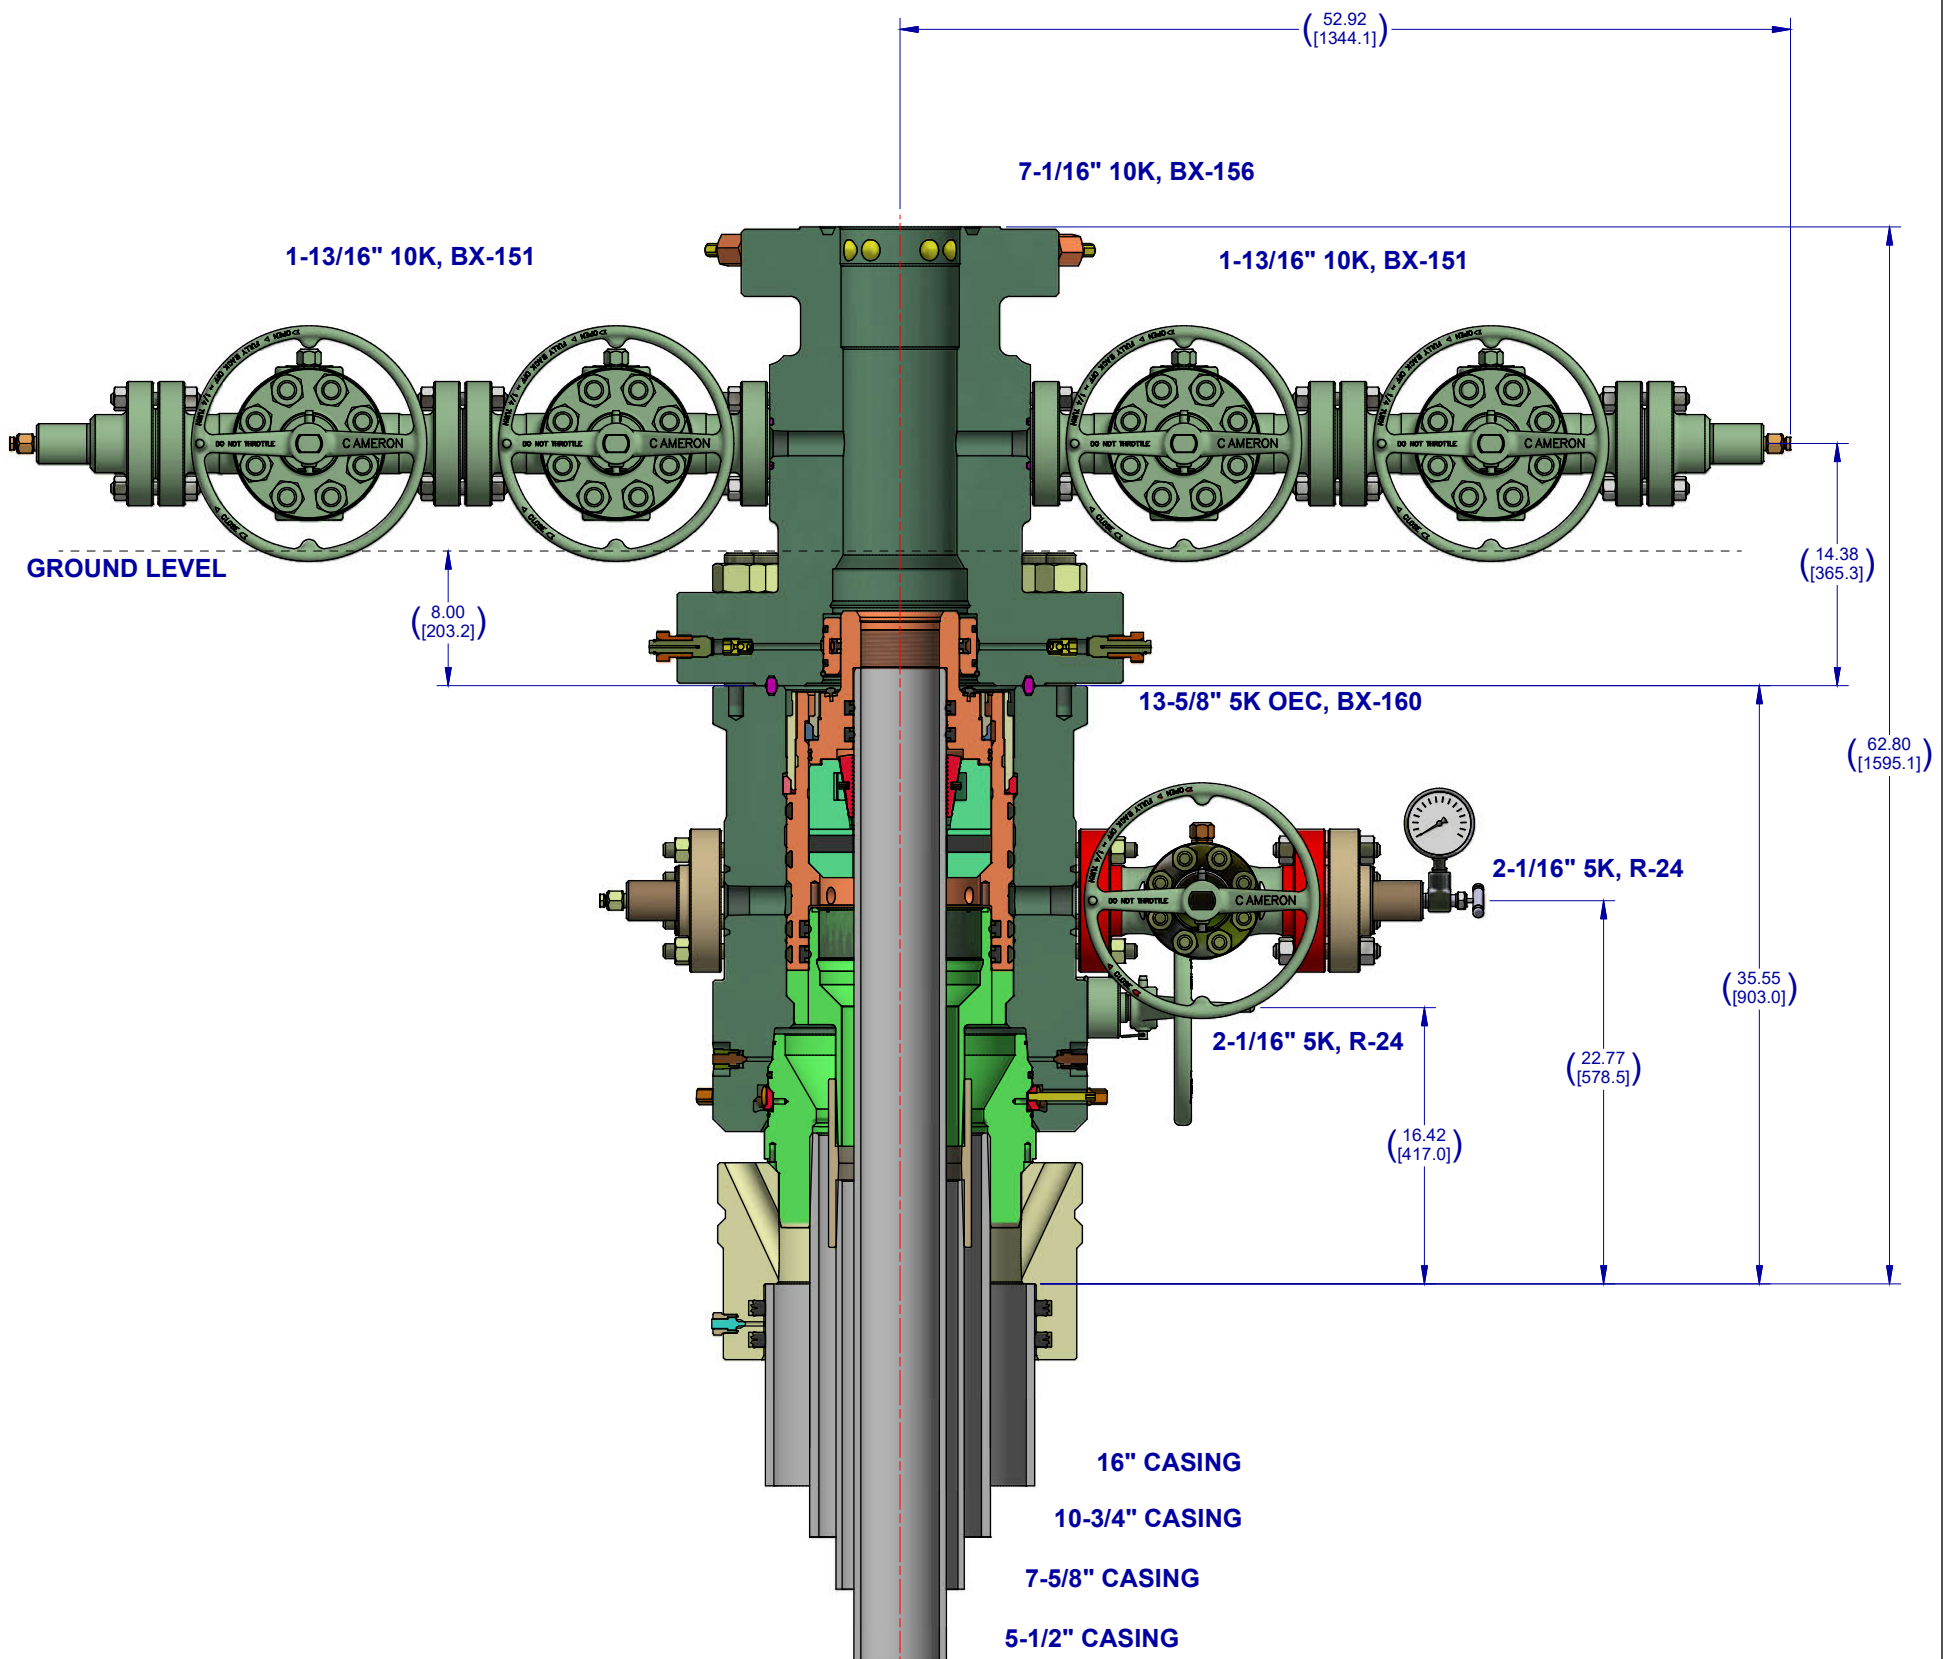


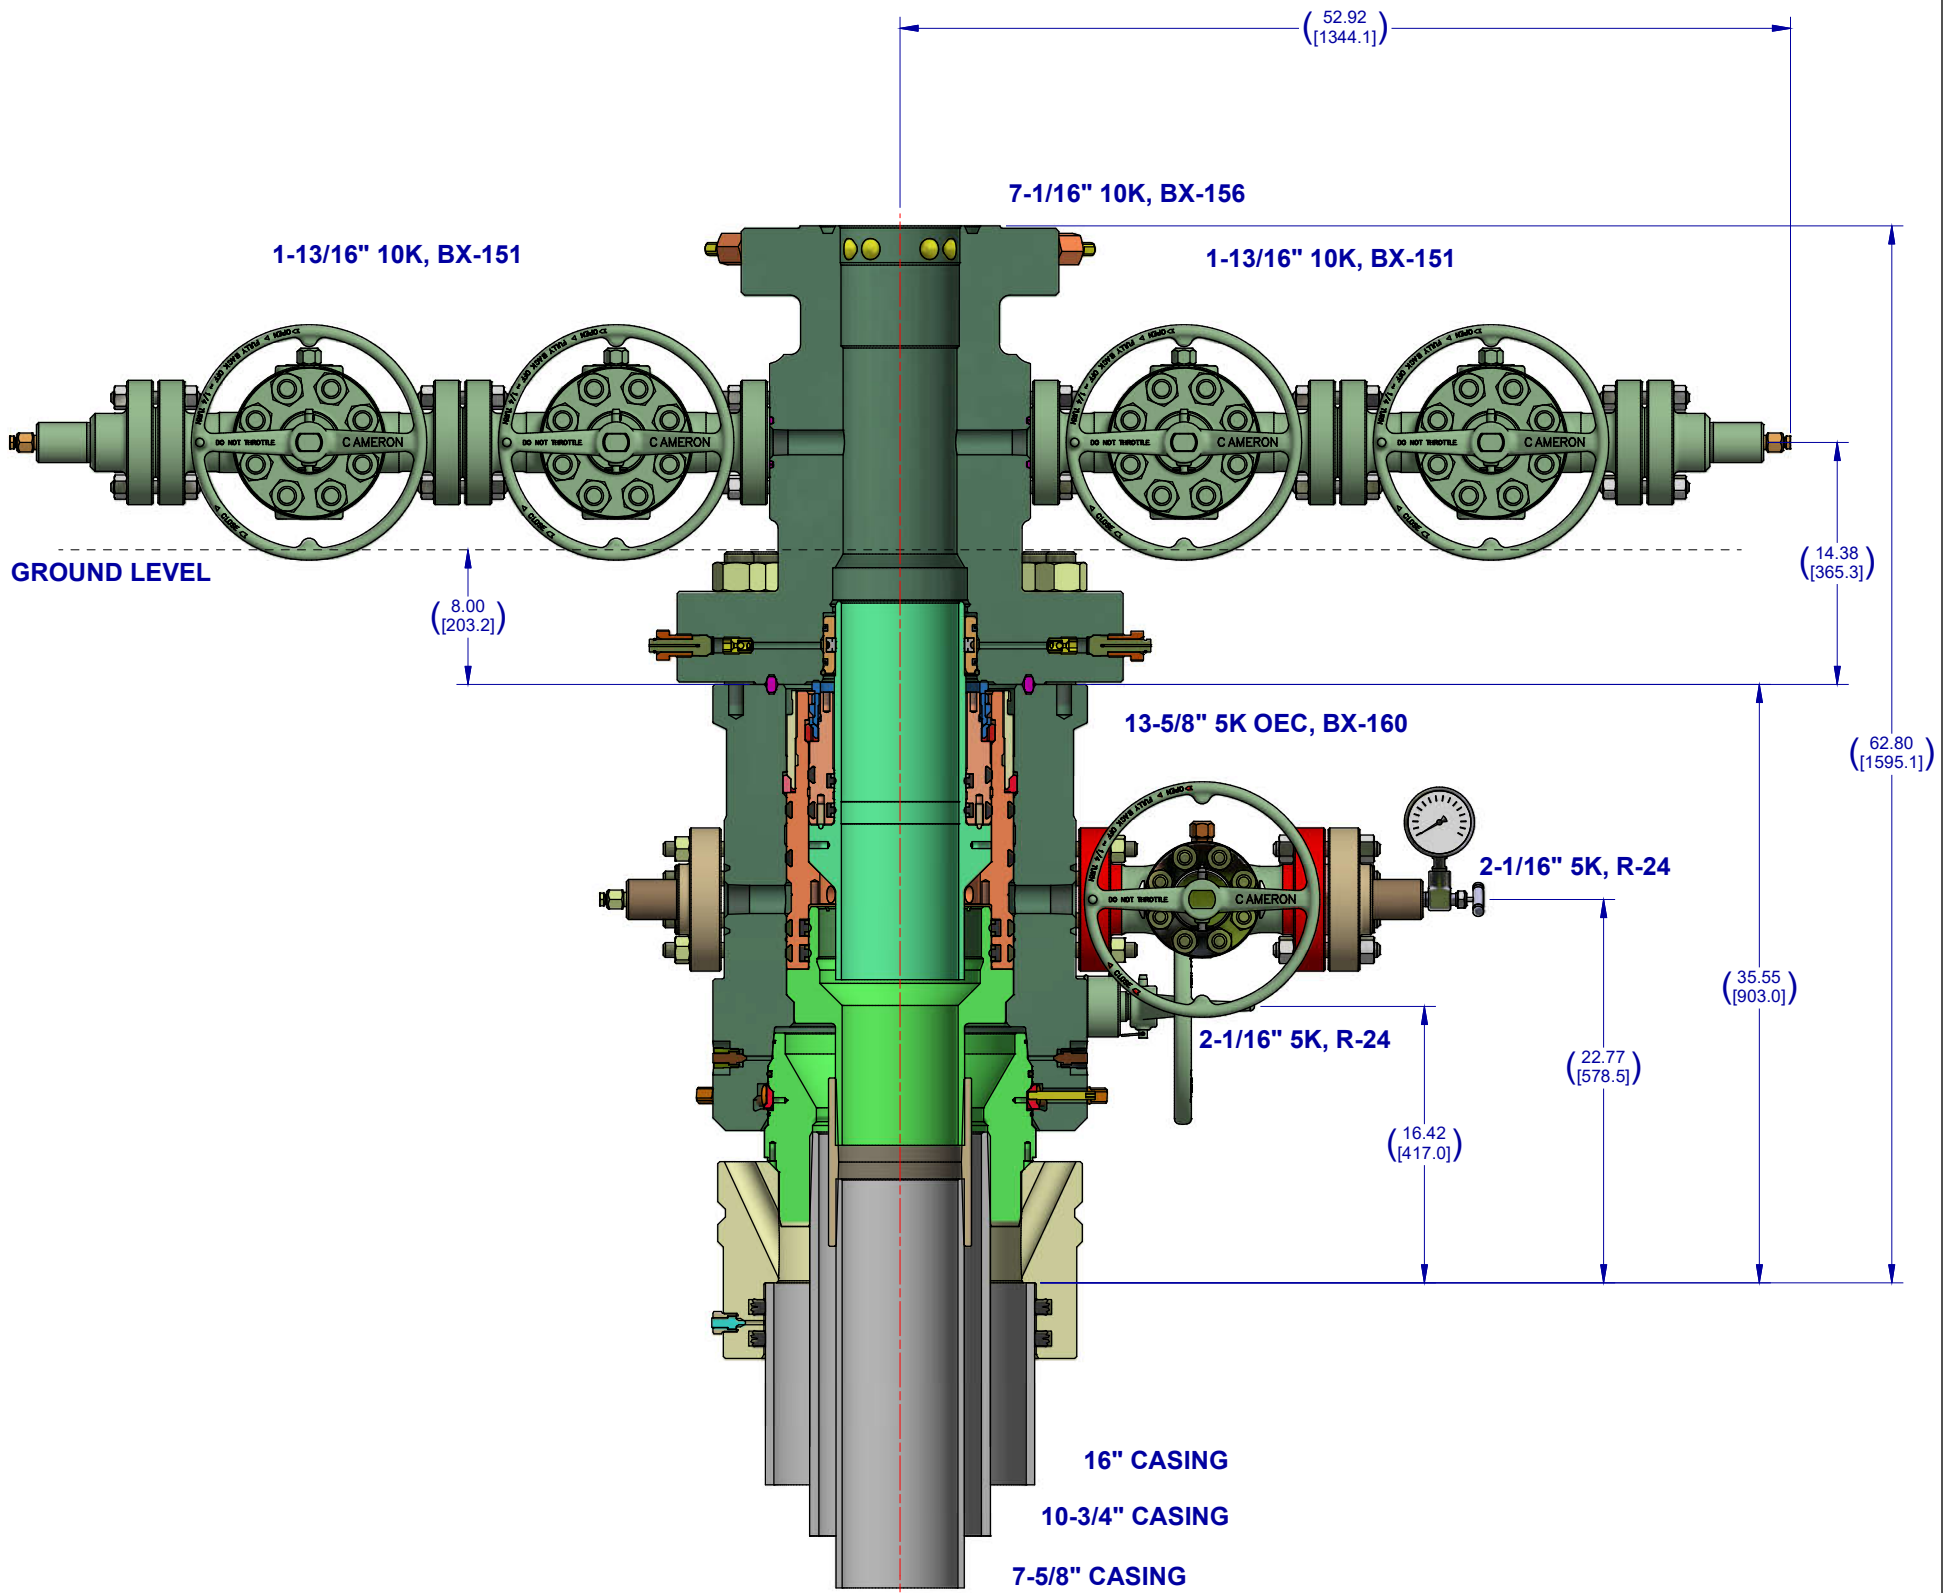


Notes:

1. THIS IS A PROPOSAL DRAWING AND DIMENSIONS SHOWN ARE SUBJECT TO CHANGE DURING THE FINAL DESIGN PROCESS.
2. DIGITALLY ENABLED SOLUTIONS, CHOKES AND ESD'S AVAILABLE ON REQUEST

#31H


CONFIDENTIAL			
SURFACE TREATMENT	DO NOT SCALE		SURFACE SYSTEMS
DRAWN BY: D. GOTTUNG	DATE 11 Feb 22	 A Schlumberger Company OXY 13-5/8" 5K ADAPT NST 16" X 10-3/4" X 7-5/8" X 5-1/2"	
CHECKED BY: D. GOTTUNG	DATE 11 Feb 22		
APPROVED BY: D. GOTTUNG	DATE 11 Feb 22		
ESTIMATED WEIGHT: 6571.311 LBS 2980.697 KG	INITIAL USE B/M:	SHEET 1 of 8	REV: 01 INVENTOR - E



#32H

Notes:

1. THIS IS A PROPOSAL DRAWING AND DIMENSIONS SHOWN ARE SUBJECT TO CHANGE DURING THE FINAL DESIGN PROCESS.
2. DIGITALLY ENABLED SOLUTIONS, CHOKES AND ESD'S AVAILABLE ON REQUEST

CONFIDENTIAL			
SURFACE TREATMENT	DO NOT SCALE		SURFACE SYSTEMS
DRAWN BY: D. GOTTUNG	DATE 11 Feb 22	 A Schlumberger Company	OXY 13-5/8" 5K ADAPT NST 16" X 10-3/4" X 7-5/8" X 5-1/2"
CHECKED BY: D. GOTTUNG	DATE 11 Feb 22		
MATERIAL & HEAT TREAT	APPROVED BY: D. GOTTUNG	DATE 11 Feb 22	
ESTIMATED WEIGHT: 6571.311 LBS 2980.697 KG	INITIAL USE B/M:	SHEET 2 of 8	REV: 01 INVENTOR - E
			SD-053434-94-09

District I
 1625 N. French Dr., Hobbs, NM 88240
 Phone:(575) 393-6161 Fax:(575) 393-0720

District II
 811 S. First St., Artesia, NM 88210
 Phone:(575) 748-1283 Fax:(575) 748-9720

District III
 1000 Rio Brazos Rd., Aztec, NM 87410
 Phone:(505) 334-6178 Fax:(505) 334-6170

District IV
 1220 S. St Francis Dr., Santa Fe, NM 87505
 Phone:(505) 476-3470 Fax:(505) 476-3462

State of New Mexico
Energy, Minerals and Natural Resources
Oil Conservation Division
1220 S. St Francis Dr.
Santa Fe, NM 87505

COMMENTS

Action 148851

COMMENTS

Operator: OXY USA INC P.O. Box 4294 Houston, TX 772104294	OGRID: 16696
	Action Number: 148851
	Action Type: [C-103] NOI Change of Plans (C-103A)

COMMENTS

Created By	Comment	Comment Date
jagarcia	Accepted, John Garcia, Petroleum Engineer	11/29/2022

District I
 1625 N. French Dr., Hobbs, NM 88240
 Phone:(575) 393-6161 Fax:(575) 393-0720

District II
 811 S. First St., Artesia, NM 88210
 Phone:(575) 748-1283 Fax:(575) 748-9720

District III
 1000 Rio Brazos Rd., Aztec, NM 87410
 Phone:(505) 334-6178 Fax:(505) 334-6170

District IV
 1220 S. St Francis Dr., Santa Fe, NM 87505
 Phone:(505) 476-3470 Fax:(505) 476-3462

State of New Mexico
Energy, Minerals and Natural Resources
Oil Conservation Division
1220 S. St Francis Dr.
Santa Fe, NM 87505

CONDITIONS

Action 148851

CONDITIONS

Operator: OXY USA INC P.O. Box 4294 Houston, TX 772104294	OGRID: 16696
	Action Number: 148851
	Action Type: [C-103] NOI Change of Plans (C-103A)

CONDITIONS

Created By	Condition	Condition Date
jagarcia	None	11/29/2022