

Well Name	Well Number	US Well Number	Lease Number	Case Number	Operator
TAILS CC 10_3	35H	3001548965	NMNM081616	NMNM081616	OXY USA
TAILS CC 10_3	31H	3001548881	NMNM81616	NMNM81616	OXY USA
TAILS CC 10_3	32H	3001548880	NMNM81616	NMNM81616	OXY USA
TAILS CC 10_3	36H	3001548964	NMNM081616	NMNM081616	OXY USA
TAILS CC 10_3	312H	3001548930	NMNM81616	NMNM81616	OXY USA
TAILS CC 10_3	33H	3001548879	NMNM81616	NMNM81616	OXY USA
TAILS CC 10_3	38H	3001548877	NMNM81616	NMNM81616	OXY USA
TAILS CC 10_3	34H	3001548959	NMNM081616	NMNM081616	OXY USA

Notice of Intent

Sundry ID: 2659290

Type of Submission: Notice of Intent

Date Sundry Submitted: 03/01/2022

Date proposed operation will begin: 03/01/2022

Type of Action: APD Change

Time Sundry Submitted: 07:52

Procedure Description: OXY USA Inc. respectfully requests approval to amend the subject well AAPD wellhead design. See the attached diagram of the planning wellhead system for the Tails wells. The drilling rigs are currently moving onto the well pads to being drilling. OXY will use Cameron ADAPT wellhead system that uses an OEC top flange connection. This connection has been fully vetted and verified by API to Spec 6A and carries an API monogram. See the attached wellhead slide.

NOI Attachments

Procedure Description

- WellheadExplanation_20220921075927.png
- SD_053434_94_09_TailsWHSundryDiagram_20220301073645.pdf

Operator

I certify that the foregoing is true and correct. Title 18 U.S.C. Section 1001 and Title 43 U.S.C. Section 1212, make it a crime for any person knowingly and willfully to make to any department or agency of the United States any false, fictitious or fraudulent statements or representations as to any matter within its jurisdiction. Electronic submission of Sundry Notices through this system satisfies regulations requiring a

Operator Electronic Signature: LESLIE REEVES

Signed on: SEP 21, 2022 07:59 AM

Name: OXY USA INCORPORATED

Title: Advisor Regulatory

Street Address: 5 GREENWAY PLAZA, SUITE 110

City: HOUSTON **State:** TX

Phone: (713) 497-2492

Email address: LESLIE_REEVES@OXY.COM

Field

Representative Name:

Street Address:

City: **State:** **Zip:**

Phone:

Email address:

BLM Point of Contact

BLM POC Name: KEITH P IMMATTY

BLM POC Title: ENGINEER

BLM POC Phone: 5759884722

BLM POC Email Address: KIMMATTY@BLM.GOV


Disposition: Approved

Disposition Date: 10/04/2022

Signature: Keith Immatty

CAMERON ADAPT WELLHEAD - NM


8

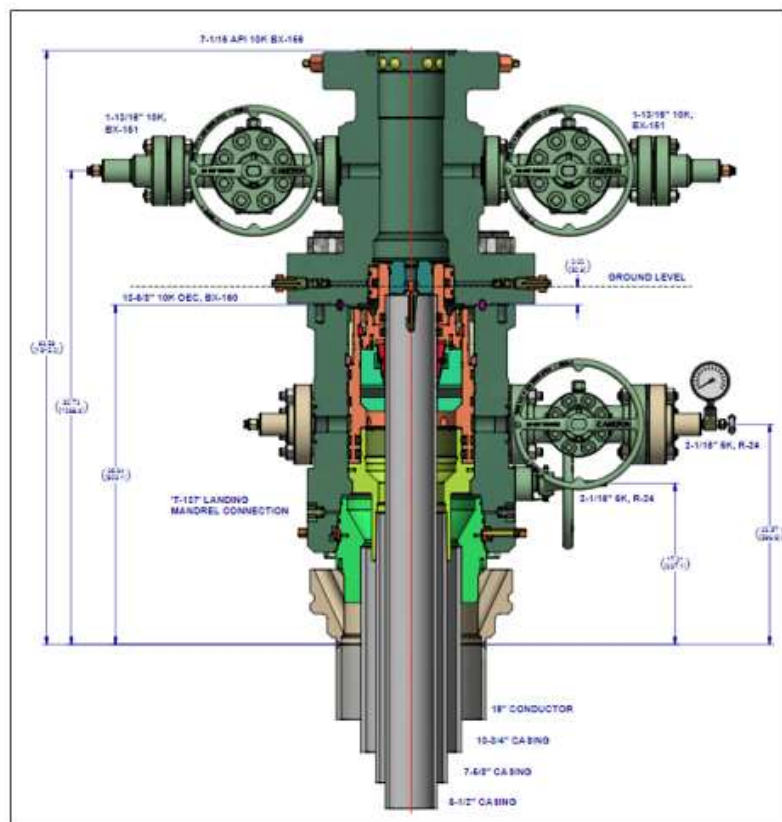

- All Wellhead Components have API monogram
 - Casing Bodies, Hangers, Tubing Spools, Valves, Slips, Ring Gaskets
 - Packoffs are not monogrammed per API
- Top connection of ADAPT casing head is not an API flange (classified as other end connector aka “OEC”),
 - Uses standard API ring gasket and has been certified and vetted by API
- R-type ring gaskets on casing head outlet valves
 - You could run RX if you wanted to
- BX-type ring gaskets for tubing spool + outlet valves

WELLHEAD API REVIEW 2022



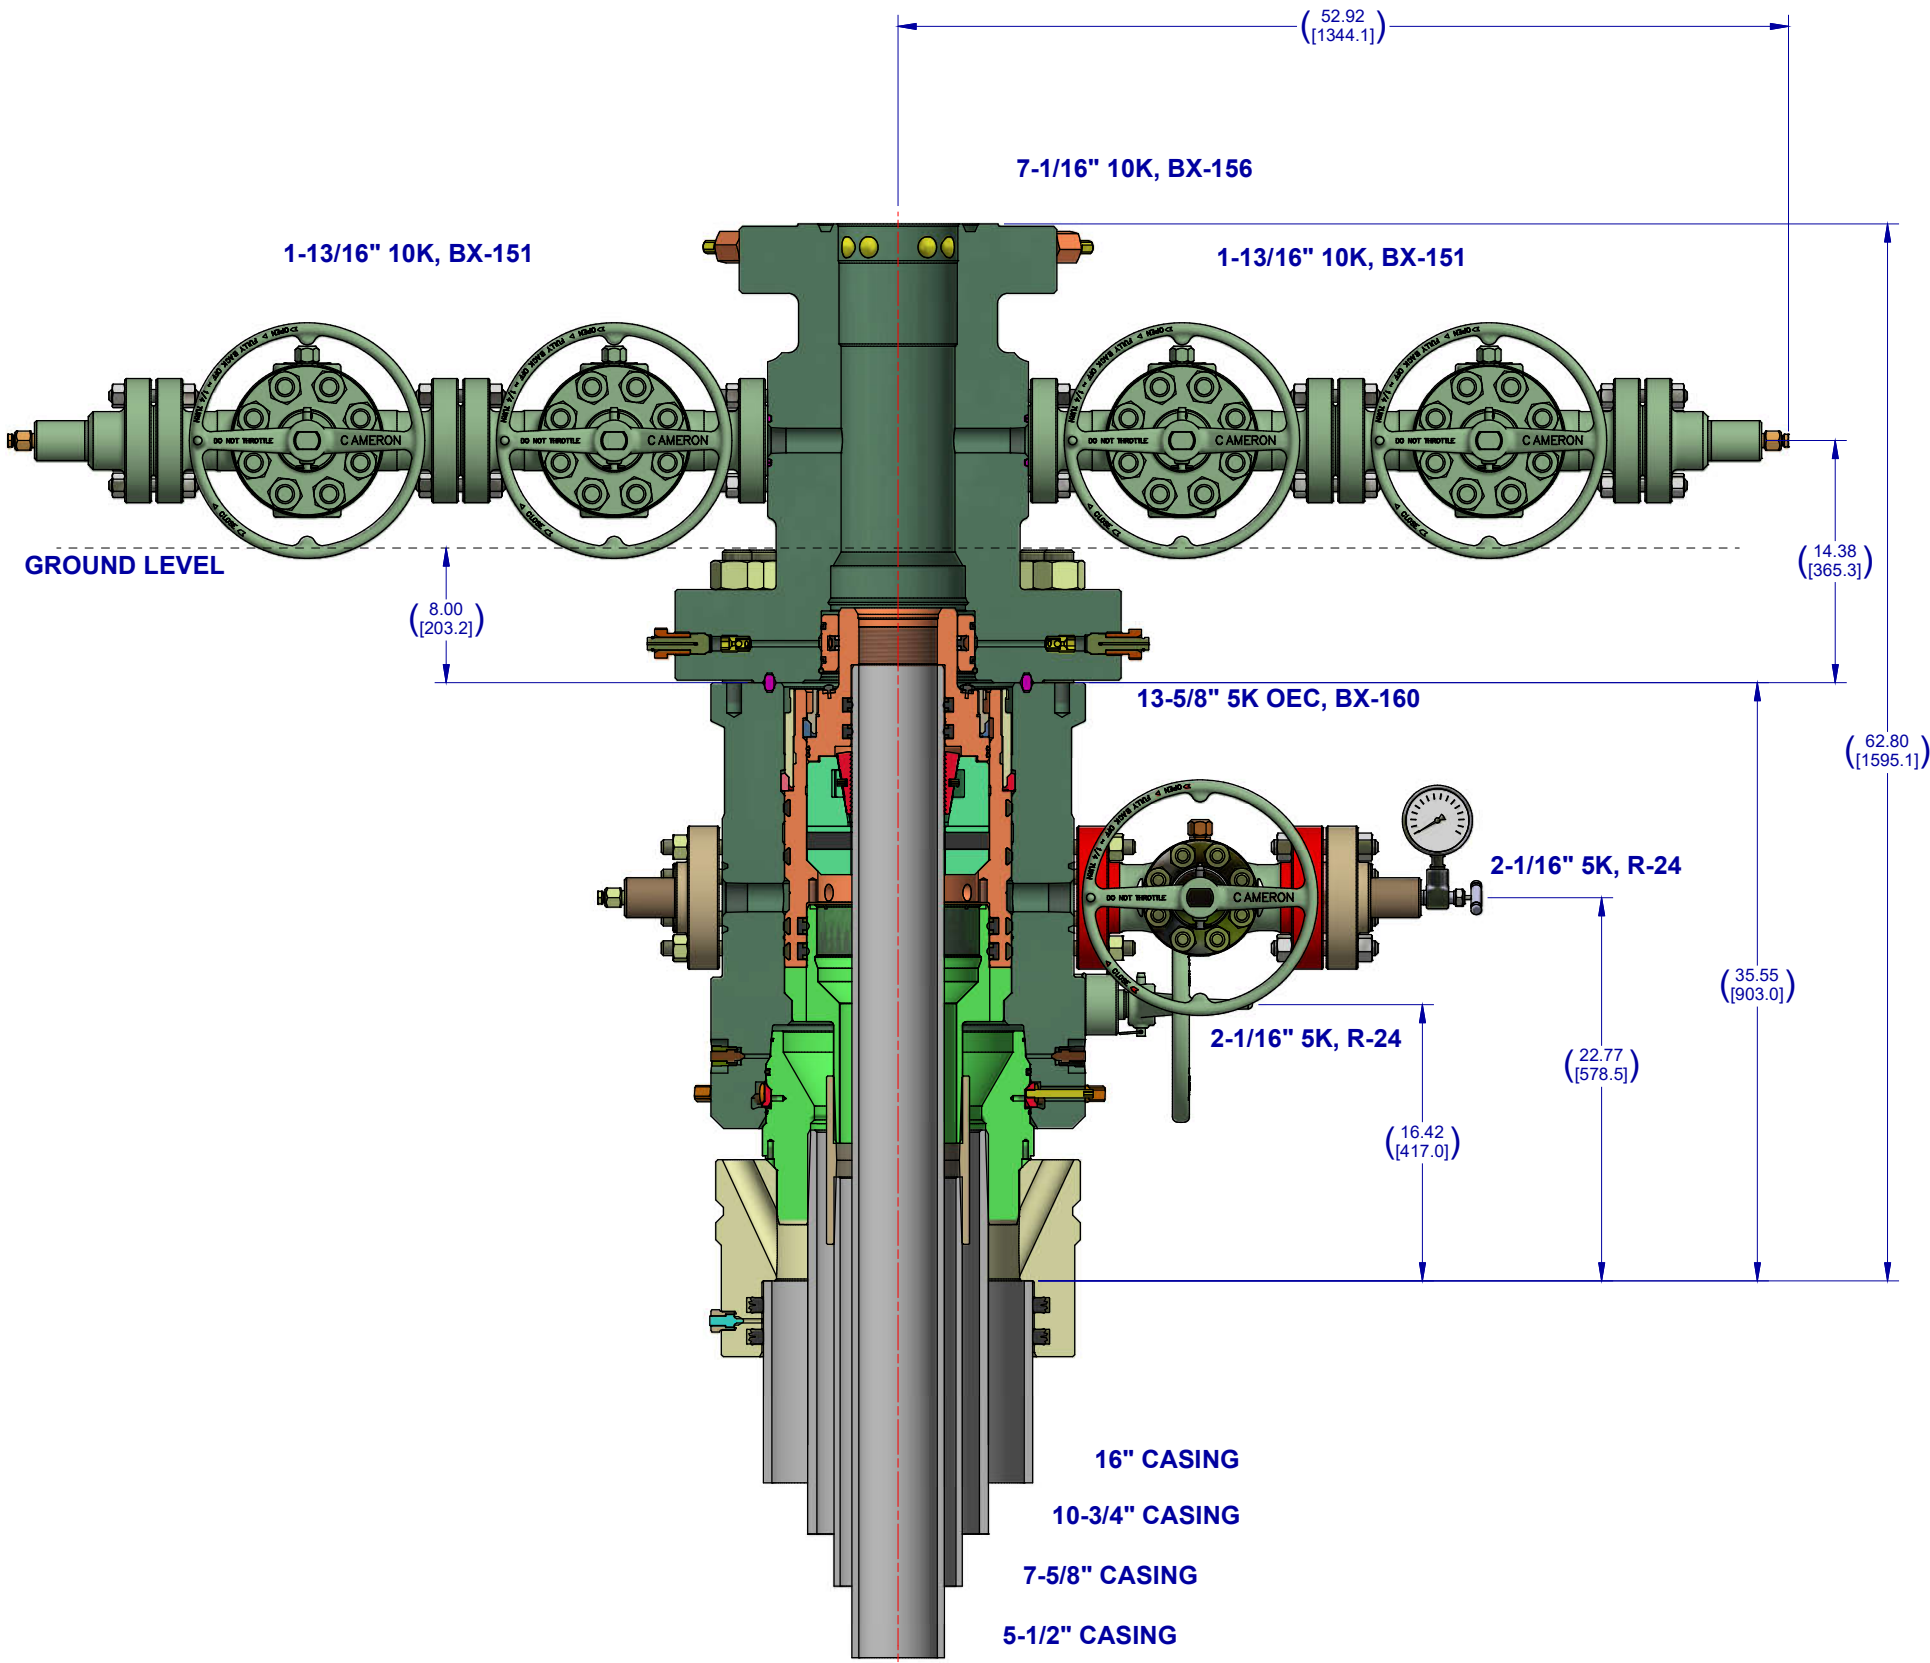

Notes:

1. THIS IS A PROPOSAL DRAWING AND DIMENSIONS SHOWN ARE SUBJECT TO CHANGE DURING THE FINAL DESIGN PROCESS.


2. DIGITALLY ENABLED SOLUTIONS, CHOKES AND ESD'S AVAILABLE ON REQUEST

#31H

CONFIDENTIAL					
SURFACE TREATMENT	DO NOT SCALE		 CAMERON A Schlumberger Company	SURFACE SYSTEMS	
	DRAWN BY: D. GOTTUNG	DATE 11 Feb 22			
MATERIAL & HEAT TREAT	CHECKED BY: D. GOTTUNG	DATE 11 Feb 22	OXY 13-5/8" 5K ADAPT NST 16" X 10-3/4" X 7-5/8" X 5-1/2"		
	APPROVED BY: D. GOTTUNG	DATE 11 Feb 22			
ESTIMATED WEIGHT: 6571.311 LBS 2980.697 KG	INITIAL USE B/M:		SHEET 1 of 8	REV: 1 INVENTOR - D	

OXY 13-5/8" 5K ADAPT NST
16" X 10-3/4" X 7-5/8" X 5-1/2"

SD-053434-94-09

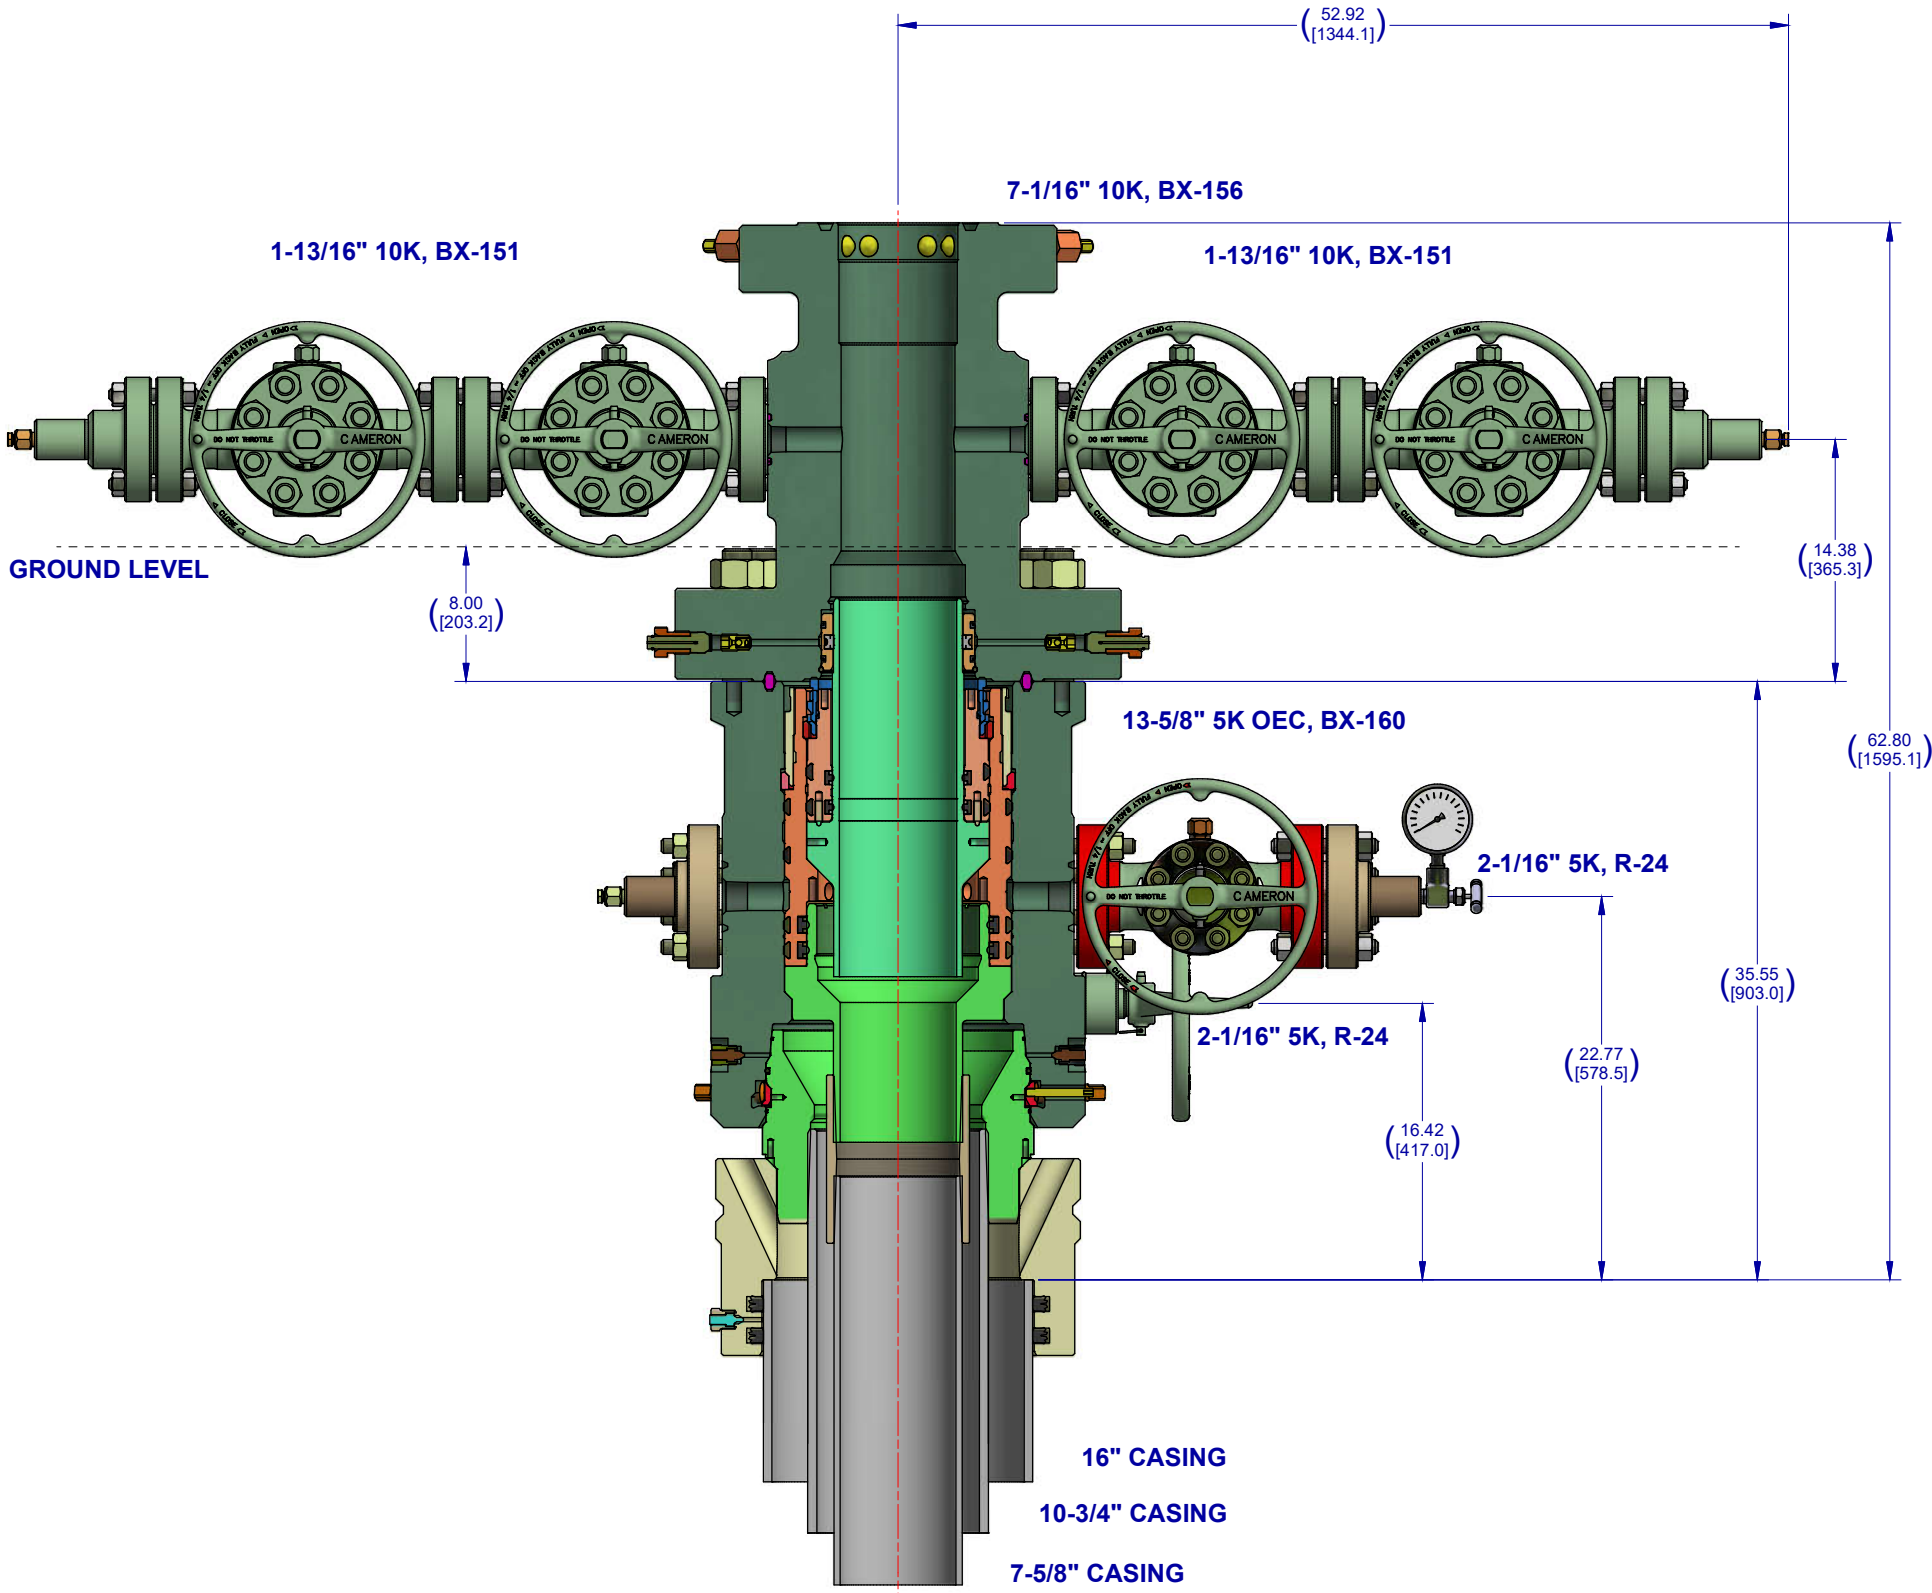

Notes:

1. THIS IS A PROPOSAL DRAWING AND DIMENSIONS SHOWN ARE SUBJECT TO CHANGE DURING THE FINAL DESIGN PROCESS.
2. DIGITALLY ENABLED SOLUTIONS, CHOKES AND ESD'S AVAILABLE ON REQUEST

#32H

CONFIDENTIAL						
SURFACE TREATMENT	DO NOT SCALE		 CAMERON A Schlumberger Company	SURFACE SYSTEMS		
	DRAWN BY: D. GOTTUNG	DATE 11 Feb 22				
MATERIAL & HEAT TREAT	CHECKED BY: D. GOTTUNG	DATE 11 Feb 22	OXY 13-5/8" 5K ADAPT NST 16" X 10-3/4" X 7-5/8" X 5-1/2"			
	APPROVED BY: D. GOTTUNG	DATE 11 Feb 22				
ESTIMATED WEIGHT:	6571.311 LBS 2980.697 KG		INITIAL USE B/M:		SHEET 2 of 8	REV: 01
					SD-053434-94-09 INVENTOR: D	

District I
1625 N. French Dr., Hobbs, NM 88240
Phone:(575) 393-6161 Fax:(575) 393-0720
District II
811 S. First St., Artesia, NM 88210
Phone:(575) 748-1283 Fax:(575) 748-9720
District III
1000 Rio Brazos Rd., Aztec, NM 87410
Phone:(505) 334-6178 Fax:(505) 334-6170
District IV
1220 S. St Francis Dr., Santa Fe, NM 87505
Phone:(505) 476-3470 Fax:(505) 476-3462

State of New Mexico
Energy, Minerals and Natural Resources
Oil Conservation Division
1220 S. St Francis Dr.
Santa Fe, NM 87505

COMMENTS

Action 148858

COMMENTS

Operator: OXY USA INC P.O. Box 4294 Houston, TX 772104294	OGRID: 16696
	Action Number: 148858
	Action Type: [C-103] NOI Change of Plans (C-103A)

COMMENTS

Created By	Comment	Comment Date
jagarcia	Accepted, John Garcia, Petroleum Engineer	11/29/2022

District I
1625 N. French Dr., Hobbs, NM 88240
Phone:(575) 393-6161 Fax:(575) 393-0720
District II
811 S. First St., Artesia, NM 88210
Phone:(575) 748-1283 Fax:(575) 748-9720
District III
1000 Rio Brazos Rd., Aztec, NM 87410
Phone:(505) 334-6178 Fax:(505) 334-6170
District IV
1220 S. St Francis Dr., Santa Fe, NM 87505
Phone:(505) 476-3470 Fax:(505) 476-3462

State of New Mexico
Energy, Minerals and Natural Resources
Oil Conservation Division
1220 S. St Francis Dr.
Santa Fe, NM 87505

CONDITIONS

Action 148858

CONDITIONS

Operator: OXY USA INC P.O. Box 4294 Houston, TX 772104294	OGRID: 16696
	Action Number: 148858
	Action Type: [C-103] NOI Change of Plans (C-103A)

CONDITIONS

Created By	Condition	Condition Date
jagarcia	None	11/29/2022