


Form C-102
Revised August 1, 2011
Submit one copy to appropriate
District Office
☒ AMENDED REPORT

Released to Imaging: 8/1/2023 10:06:41 AM

SECTION 28, TOWNSHIP 24-S, RANGE 33-E, N.M.P.M.
LEA COUNTY, NEW MEXICO**SURFACE LOCATION (SHL)**NEW MEXICO EAST
NAD 1983X=774028 Y=435327
LAT.: N 32.1945545
LONG.: W 103.5811067
483' FNL 1444' FWL**KICK OFF POINT (KOP)**NEW MEXICO EAST
NAD 1983X=774279 Y=435746
LAT.: N 32.1957008
LONG.: W 103.5802862
66' FNL 1698' FWL
MD=11719' TVD=11691'**FIRST TAKE POINT (FTP)**NEW MEXICO EAST
NAD 1983X=774268 Y=435479
LAT.: N 32.1949677
LONG.: W 103.5803280
333' FNL 1685' FWL
MD=12320' TVD=12191'**FED PERF. POINT (FPP)**NEW MEXICO EAST
NAD 1983X=774329 Y=430530
LAT.: N 32.1813635
LONG.: W 103.5802427
±0' FSL 1709' FWL
MD=17280' TVD=12242'**LAST TAKE POINT (LTP)/
BOTTOM HOLE LOCATION (BHL)**NEW MEXICO EAST
NAD 1983X=774405 Y=425367
LAT.: N 32.1671709
LONG.: W 103.5801148
112' FSL 1752' FWL
MD=22446' TVD=12260'

LEASE NAME & WELL NO.: CARAVAN 28 STATE COM 601H
 SECTION 28 TWP 24-S RGE 33-E SURVEY N.M.P.M.
 COUNTY LEA STATE NM ELEVATION 3524'
 DESCRIPTION 483' FNL & 1444' FWL

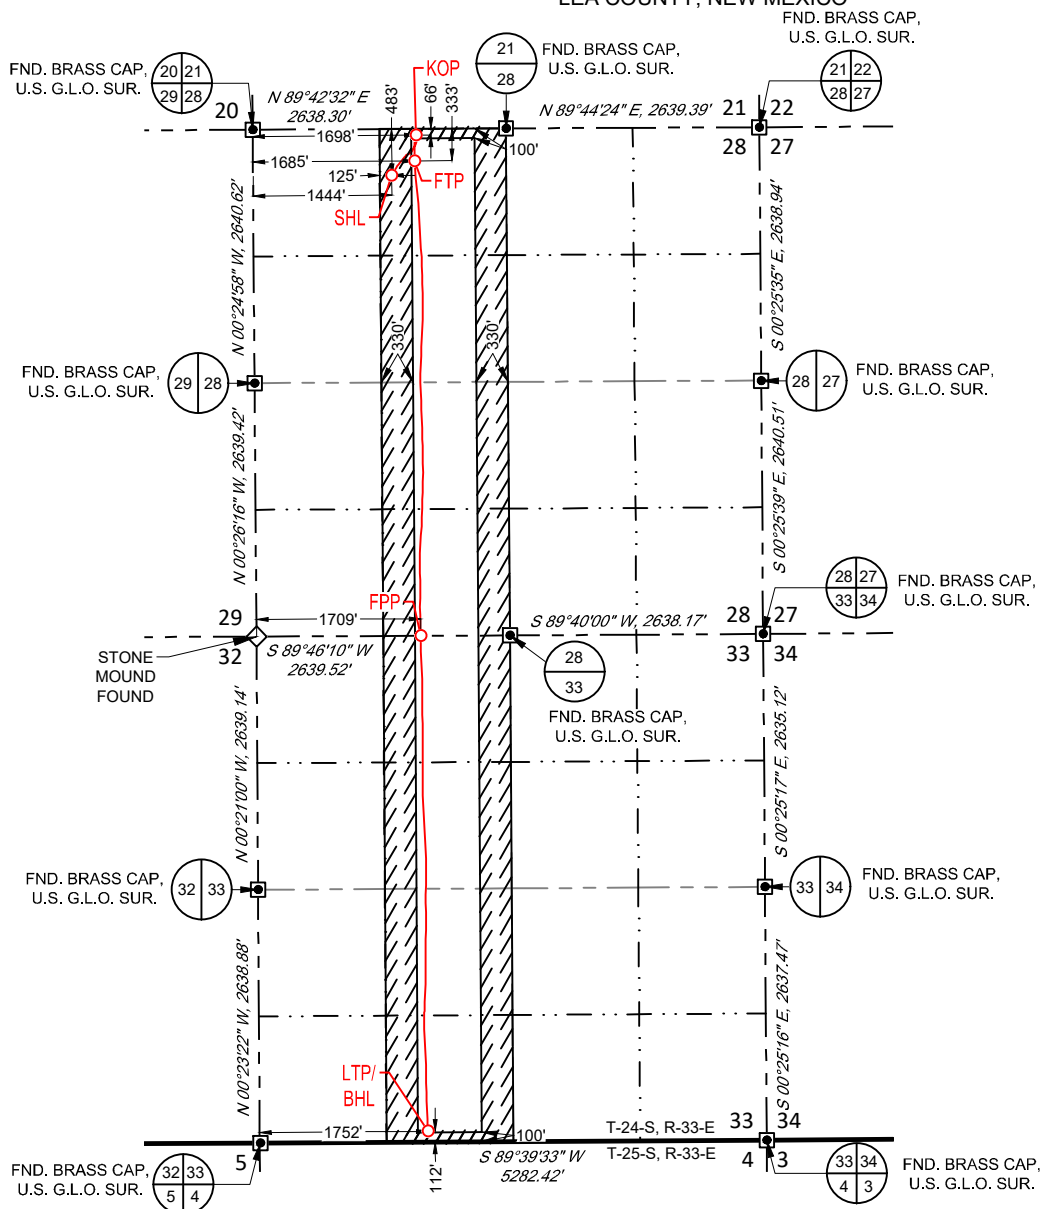

SCALE: 1" = 2000'
 0' 1000' 2000'



481 WINSOTT ROAD, Ste. 200 • BENBROOK, TEXAS 76126
 TELEPHONE: (817) 744-7512 • FAX (817) 744-7554
 2903 NORTH BIG SPRING • MIDLAND, TEXAS 79705
 TELEPHONE: (432) 682-1653 OR (800) 767-1653 • FAX (432) 682-1743
 WWW.TOPOGRAPHIC.COM



8/1/2023 9:34:52 AM

Ramon A. Dominguez, P.S. No. 24508



CARAVAN 28 STATE COM 601H AS-DRILLED	REVISION:		NOTES: 1. ORIGINAL DOCUMENT SIZE: 8.5" X 11" 2. ALL BEARINGS, DISTANCES, AND COORDINATE VALUES CONTAINED HEREIN ARE GRID BASED UPON THE NEW MEXICO COORDINATE SYSTEM OF 1983, EAST ZONE, U.S. SURVEY FEET. 3. THIS WELL LOCATION SHOWN HEREON HAS BEEN SURVEYED ON THE GROUND UNDER MY SUPERVISION AND PREPARED ACCORDING TO THE EVIDENCE FOUND AT THE TIME OF SURVEY, AND DATA PROVIDED BY EOG RESOURCES, INC. THIS CERTIFICATION IS MADE AND LIMITED TO THOSE PERSONS OR ENTITIES SHOWN ON THE FACE OF THIS PLAT AND IS NON-TRANSFERABLE. THIS SURVEY IS CERTIFIED FOR THIS TRANSACTION ONLY.
	MML	07/28/23	
DATE: 03/12/19			
FILE: AD_CARAVAN_28_STATE_COM_601H_REV1			
DRAWN BY: JLS			
SHEET: 2 OF 2			

S:\SURVEY\EOG_MIDLAND\CARAVAN\FINAL_PRODUCTS\AD_CARAVAN_28_STATE_COM_601H_REV1.DWG 8/1/2023 9:34:52 AM wnotgrass

Intent ☐ As Drilled ☐

API #		
Operator Name:	Property Name:	Well Number

Kick Off Point (KOP)

UL	Section	Township	Range	Lot	Feet	From N/S	Feet	From E/W	County
Latitude					Longitude				NAD

First Take Point (FTP)

UL	Section	Township	Range	Lot	Feet	From N/S	Feet	From E/W	County
Latitude					Longitude				NAD

Last Take Point (LTP)

UL	Section	Township	Range	Lot	Feet	From N/S	Feet	From E/W	County
Latitude					Longitude				NAD

Is this well the defining well for the Horizontal Spacing Unit? ☐Is this well an infill well? ☐

If infill is yes please provide API if available, Operator Name and well number for Defining well for Horizontal Spacing Unit.

API #		
Operator Name:	Property Name:	Well Number

KZ 06/29/2018

District I
1625 N. French Dr., Hobbs, NM 88240
Phone:(575) 393-6161 Fax:(575) 393-0720
District II
811 S. First St., Artesia, NM 88210
Phone:(575) 748-1283 Fax:(575) 748-9720
District III
1000 Rio Brazos Rd., Aztec, NM 87410
Phone:(505) 334-6178 Fax:(505) 334-6170
District IV
1220 S. St Francis Dr., Santa Fe, NM 87505
Phone:(505) 476-3470 Fax:(505) 476-3462

State of New Mexico
Energy, Minerals and Natural Resources
Oil Conservation Division
1220 S. St Francis Dr.
Santa Fe, NM 87505

CONDITIONS

Action 246538

CONDITIONS

Operator: EOG RESOURCES INC P.O. Box 2267 Midland, TX 79702	OGRID: 7377
	Action Number: 246538
	Action Type: [C-102] Well Location & Acreage Plat (C-102)

CONDITIONS

Created By	Condition	Condition Date
pkautz	None	8/1/2023