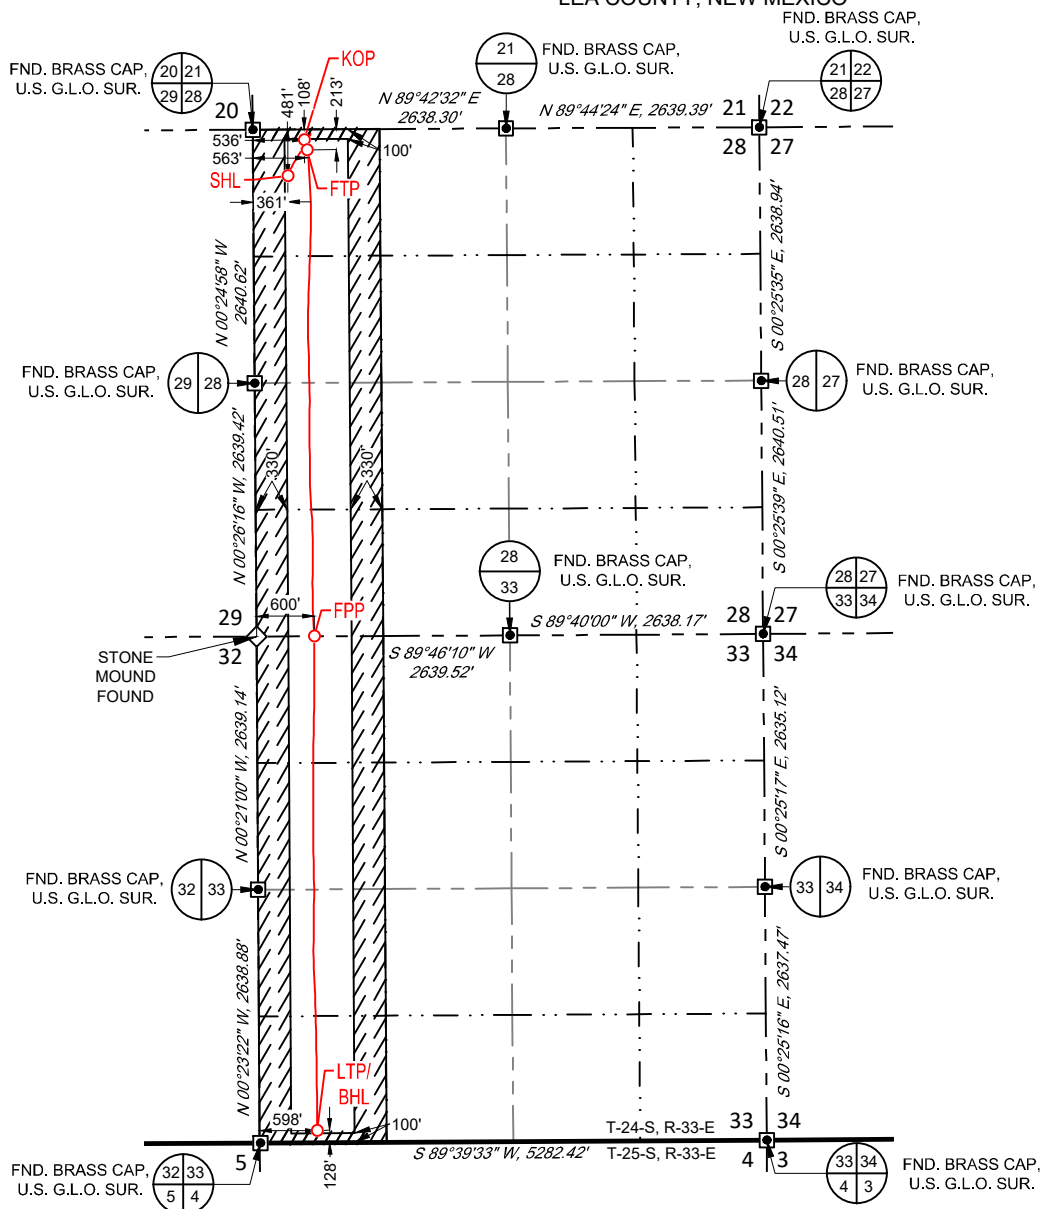


Form C-102
Revised August 1, 2011
Submit one copy to appropriate
District Office

	SURFACE LOCATION (SHL) NEW MEXICO EAST NAD 1983 X=772945 Y=435324 LAT.: N 32.1945671 LONG.: W 103.5846072 NAD 1927 X=731760 Y=435266 LAT.: N 32.1944430 LONG.: W 103.5841306 481' FNL 361' FWL KICK OFF POINT (KOP) NEW MEXICO EAST NAD 1983 X=773117 Y=435698 LAT.: N 32.1955903 LONG.: W 103.5840435 NAD 1927 X=731932 Y=435639 LAT.: N 32.1954663 LONG.: W 103.5835668 108' FNL 536' FWL MD=11740' TVD=11705' FIRST TAKE POINT (FTP) NEW MEXICO EAST NAD 1983 X=773144 Y=435593 LAT.: N 32.1953028 LONG.: W 103.5839567 NAD 1927 X=731960 Y=435535 LAT.: N 32.1951787 LONG.: W 103.5834799 213' FNL 563' FWL MD=12230' TVD=12147'	FED PERF. POINT (FPP) NEW MEXICO EAST NAD 1983 X=773219 Y=430526 LAT.: N 32.1813725 LONG.: W 103.5838291 NAD 1927 X=732034 Y=430467 LAT.: N 32.1812484 LONG.: W 103.5833532 ±0' FSL 600' FWL MD=17315' TVD=12232' LAST TAKE POINT (LTP)/ BOTTOM HOLE LOCATION (BHL) NEW MEXICO EAST NAD 1983 X=773251 Y=425377 LAT.: N 32.1672196 LONG.: W 103.5838434 NAD 1927 X=732065 Y=425319 LAT.: N 32.1670953 LONG.: W 103.5833684 128' FSL 598' FWL MD=22466' TVD=12247'
OPERATOR CERTIFICATION I hereby certify that the information contained herein is true and complete to the best of my knowledge and belief, and that this organization either owns a working interest or unleased mineral interest in the land including the proposed bottom hole location or has a right to drill this well at this location pursuant to a contract with an owner of such a mineral or working interest, or to voluntary pooling agreement or a compulsory pooling order heretofore entered by the division. Kay Maddox Date 08/01/2023 KAY MADDOX Print Name KAY_MADDUX@EOGRESOURCES.COM E-mail Address	T-24-S, R-33-E T-25-S, R-33-E	SURVEYORS CERTIFICATION I hereby certify that the well location shown on this plat was plotted from field notes of actual surveys made by me or under my supervision, and that the same is true and correct to the best of my belief. Date of Survey Signature and Seal of Professional Surveyor: 01/30/2019 Ramon Dominguez New Mexico Professional Surveyor 24508 8/1/2023 9:35:53 AM

SECTION 28, TOWNSHIP 24-S, RANGE 33-E, N.M.P.M.
LEA COUNTY, NEW MEXICO**SURFACE LOCATION (SHL)**

NEW MEXICO EAST
NAD 1983
X=772945 Y=435324
LAT.: N 32.1945671
LONG.: W 103.5846072
481' FNL 361' FWL

KICK OFF POINT (KOP)

NEW MEXICO EAST
NAD 1983
X=773117 Y=435698
LAT.: N 32.1955903
LONG.: W 103.5840435
108' FNL 536' FWL
MD=11740' TVD=11705'

FIRST TAKE POINT (FTP)

NEW MEXICO EAST
NAD 1983
X=773144 Y=435593
LAT.: N 32.1953028
LONG.: W 103.5839567
213' FNL 563' FWL
MD=12230' TVD=12147'


FED PERF. POINT (FPP)

NEW MEXICO EAST
NAD 1983
X=773219 Y=430526
LAT.: N 32.1813725
LONG.: W 103.5838291
±0' FSL 600' FWL
MD=17315' TVD=12232'

**LAST TAKE POINT (LTP)/
BOTTOM HOLE LOCATION (BHL)**

NEW MEXICO EAST
NAD 1983
X=773251 Y=425377
LAT.: N 32.1672196
LONG.: W 103.5838434
128' FSL 598' FWL
MD=22466' TVD=12247'

LEASE NAME & WELL NO.: CARAVAN 28 STATE COM 602H
SECTION 28 TWP 24-S RGE 33-E SURVEY N.M.P.M.
COUNTY LEA STATE NM ELEVATION 3532'
DESCRIPTION 481' FNL & 361' FWL

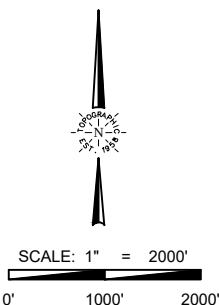

481 WINSOTT ROAD, Ste. 200 • BENBROOK, TEXAS 76126
TELEPHONE: (817) 744-7512 • FAX (817) 744-7554
2903 NORTH BIG SPRING • MIDLAND, TEXAS 79705
TELEPHONE: (432) 682-1653 OR (800) 767-1653 • FAX (432) 682-1743
WWW.TOPOGRAPHIC.COM



8/1/2023 9:35:53 AM

Ramon A. Dominguez, P.S. No. 24508



CARAVAN 28 STATE COM 602H AS-DRILLED	REVISION:		NOTES: 1. ORIGINAL DOCUMENT SIZE: 8.5" X 11" 2. ALL BEARINGS, DISTANCES, AND COORDINATE VALUES CONTAINED HEREIN ARE GRID BASED UPON THE NEW MEXICO COORDINATE SYSTEM OF 1983, EAST ZONE, U.S. SURVEY FEET. 3. THIS WELL LOCATION SHOWN HEREON HAS BEEN SURVEYED ON THE GROUND UNDER MY SUPERVISION AND PREPARED ACCORDING TO THE EVIDENCE FOUND AT THE TIME OF SURVEY, AND DATA PROVIDED BY EOG RESOURCES, INC. THIS CERTIFICATION IS MADE AND LIMITED TO THOSE PERSONS OR ENTITIES SHOWN ON THE FACE OF THIS PLAT AND IS NON-TRANSFERABLE. THIS SURVEY IS CERTIFIED FOR THIS TRANSACTION ONLY.
	MML	07/28/23	
DATE: 10/21/2019			
FILE: AD_CARAVAN_28_STATE_COM_602H_REV1			
DRAWN BY: A.V.F.			
SHEET: 2 OF 2			

S:\SURVEY\EOG_MIDLAND\CARAVAN\FINAL_PRODUCTS\AD_CARAVAN_28_STATE_COM_602H_REV1.DWG 8/1/2023 9:35:53 AM wnotgrass

Intent ☐ As Drilled ☐

API #		
Operator Name:	Property Name:	Well Number

Kick Off Point (KOP)

UL	Section	Township	Range	Lot	Feet	From N/S	Feet	From E/W	County
Latitude					Longitude				NAD

First Take Point (FTP)

UL	Section	Township	Range	Lot	Feet	From N/S	Feet	From E/W	County
Latitude					Longitude				NAD

Last Take Point (LTP)

UL	Section	Township	Range	Lot	Feet	From N/S	Feet	From E/W	County
Latitude					Longitude				NAD

Is this well the defining well for the Horizontal Spacing Unit? ☐Is this well an infill well? ☐

If infill is yes please provide API if available, Operator Name and well number for Defining well for Horizontal Spacing Unit.

API #		
Operator Name:	Property Name:	Well Number

KZ 06/29/2018

District I
1625 N. French Dr., Hobbs, NM 88240
Phone:(575) 393-6161 Fax:(575) 393-0720
District II
811 S. First St., Artesia, NM 88210
Phone:(575) 748-1283 Fax:(575) 748-9720
District III
1000 Rio Brazos Rd., Aztec, NM 87410
Phone:(505) 334-6178 Fax:(505) 334-6170
District IV
1220 S. St Francis Dr., Santa Fe, NM 87505
Phone:(505) 476-3470 Fax:(505) 476-3462

State of New Mexico
Energy, Minerals and Natural Resources
Oil Conservation Division
1220 S. St Francis Dr.
Santa Fe, NM 87505

CONDITIONS

Action 246537

CONDITIONS

Operator: EOG RESOURCES INC P.O. Box 2267 Midland, TX 79702	OGRID:
	7377
	Action Number: 246537
	Action Type: [C-102] Well Location & Acreage Plat (C-102)

CONDITIONS

Created By	Condition	Condition Date
pkautz	None	8/1/2023