

District I
1625 N. French Dr., Hobbs, NM 88240

District II
811 S. First St., Artesia, NM 88210

District III
1000 Rio Brazos Rd., Aztec, NM 87410

District IV
1220 S. St. Francis Dr., Santa Fe, NM 87505

State of New Mexico
Energy, Minerals & Natural Resources

Oil Conservation Division
1220 South St. Francis Dr.
Santa Fe, NM 87505

Form C-104
Revised August 1, 2011

Submit one copy to appropriate District Office

☐ AMENDED REPORT

I. REQUEST FOR ALLOWABLE AND AUTHORIZATION TO TRANSPORT

¹ Operator name and Address OXY USA INC. P.O. BOX 50250 MIDLAND, TX 79710		² OGRID Number: 16696
		³ Reason for Filing Code/ Effective Date - NW- 03/27/2023
⁴ API Number 30-015-46611	⁵ Pool Name WC-015 G-08 S233135D; WOLFCAMP	⁶ Pool Code 98236
⁷ Property Code: 326187	⁸ Property Name: PRECIOUS 30-18 FEDERAL COM	⁹ Well Number: 32H

II. ¹⁰ Surface Location

Ul or lot no. D	Section 31	Township 23S	Range 31E	Lot Idn	Feet from the 570	North/South Line NORTH	Feet from the 950	East/West line WEST	County EDDY
--------------------	---------------	-----------------	--------------	---------	----------------------	---------------------------	----------------------	------------------------	----------------

¹¹ Bottom Hole Location FTP: 110' FSL 1345' FWL LTP: 2447' FSL 1393' FWL

UL or lot no. K	Section 18	Township 23S	Range 31E	Lot Idn	Feet from the 2586	North/South line SOUTH	Feet from the 1395	East/West line WEST	County EDDY
¹² Lse Code F	¹³ Producing Method Code : F		¹⁴ Gas Connection Date: 3/29/23		¹⁵ C-129 Permit Number		¹⁶ C-129 Effective Date		¹⁷ C-129 Expiration Date

III. Oil and Gas Transporters

¹⁸ Transporter OGRID	¹⁹ Transporter Name and Address	²⁰ O/G/W
237722	CENTURION PIPELINE L.P.	O
151618	ENTERPRISE FIELD SERVICES LLC	G

IV. Well Completion Data

²¹ Spud Date 10/20/22	²² Ready Date 03/27/23	²³ TD 24617'M 11379'V	²⁴ PBDT 24575'M 11378'V	²⁵ Perforations 11555-24478'	²⁶ DHC, MC
²⁷ Hole Size		²⁸ Casing & Tubing Size		²⁹ Depth Set	
17-1/2"		13-3/8"		424'	
12-1/4"		9-5/8"		4143'	
8-3/4"		7-5/8"		10768'	
6-3/4"		5-1/2"		24597'	
				³⁰ Sacks Cement	
				470	
				1216	
				354	
				1046	

V. Well Test Data

³¹ Date New Oil 3/30/23	³² Gas Delivery Date 3/29/23	³³ Test Date 4/27/23	³⁴ Test Length 24 HRS	³⁵ Tbg. Pressure	³⁶ Csg. Pressure 1360
³⁷ Choke Size 81/128	³⁸ Oil 2243	³⁹ Water 8050	⁴⁰ Gas 3973		⁴¹ Test Method F

⁴² I hereby certify that the rules of the Oil Conservation Division have been complied with and that the information given above is true and complete to the best of my knowledge and belief.

Signature: 

Printed name:
JANA MENDIOLA

Title:
SR. REGULATORY ANALYST

E-mail Address:
Janalyn_mendiola@oxy.com

Date: 06/04/2023 Phone: 432-685-5936

OIL CONSERVATION DIVISION

Approved by:

PATRICIA MARTINEZ

Title:
PETROLEUM SPECIALIST

Approval Date:
8/17/2023

1625 N. French Dr., Hobbs, NM 88240
 Phone: (575) 393-6161 Fax: (575) 393-0720
District II
 811 S. First St., Artesia, NM 88210
 Phone: (505) 748-1283 Fax: (505) 334-6170
District III
 1000 Rio Brazos Road, Aztec, NM 87410
 Phone: (505) 334-6178 Fax: (505) 334-6170
District IV
 1220 S. St. Francis Dr., Santa Fe, NM 87505
 Phone: (505) 476-3460 Fax: (505) 476-3462

State of New Mexico
 Energy, Minerals & Natural Resources Department
OIL CONSERVATION DIVISION
 1220 South St. Francis Dr.
 Santa Fe, NM 87505

Revised August 1, 2011
 Submit one copy to appropriate
 District Office

☒ AMENDED REPORT

WELL LOCATION AND ACREAGE DEDICATION AS-DRILLED PLAT

¹ API Number 30-015-46611	² Pool Code 98236	³ Pool Name WC-015 G-08 S233135D; WOLFCAMP
⁴ Property Code 326187	Property Name PRECIOUS 30_18 FEDERAL COM	
⁷ OGRID No. 16696	⁸ Operator Name OXY USA INC.	⁶ Well Number 32H
		⁹ Elevation 3349'

¹⁰ Surface Location

UL or lot no.	Section	Township	Range	Lot Idn	Feet from the	North/South line	Feet from the	East/West line	County
L 1	31	23S	31E		570	NORTH	950	WEST	EDDY
¹¹ Bottom Hole Location If Different From Surface									
UL or lot no.	Section	Township	Range	Lot Idn	Feet from the	North/South line	Feet from the	East/West line	County
K	18	23S	31E		2586	SOUTH	1395	WEST	EDDY
¹² Dedicated Acres 816.41	¹³ Joint or Infill	¹⁴ Consolidation Code		¹⁵ Order No.					

No allowable will be assigned to this completion until all interests have been consolidated or a non-standard unit has been approved by the division.

	CORNER COORDINATES NAD 83, SPCS NM EAST A - X: 700884.47' / Y: 474884.08' B - X: 700898.48' / Y: 472240.96' C - X: 700928.18' / Y: 466962.43' D - X: 700956.72' / Y: 461680.42' E - X: 698257.10' / Y: 461665.24' F - X: 698245.01' / Y: 464307.14' G - X: 698232.90' / Y: 466949.04' H - X: 698209.23' / Y: 472232.24' I - X: 698198.19' / Y: 474872.14' CORNER COORDINATES NAD 27, SPCS NM EAST A - X: 659701.32' / Y: 474824.44' B - X: 659715.25' / Y: 472181.40' C - X: 659744.79' / Y: 466903.00' D - X: 659773.17' / Y: 461621.12' E - X: 657073.56' / Y: 461605.94' F - X: 657061.54' / Y: 464247.78' G - X: 657049.52' / Y: 466889.61' H - X: 657026.00' / Y: 472172.67' I - X: 657015.03' / Y: 474812.51' BOTTOM HOLE LOCATION 2586' FSL 1395' FWL, SECTION 18 24617' MEASURED DEPTH IN FEET NAD 83, SPCS NM EAST X: 699593.08' / Y: 474822.40' LAT: 32.30432071N / LON: 103.82111571W NAD 27, SPCS NM EAST X: 658409.92' / Y: 474762.77' LAT: 32.30419803N / LON: 103.82062788W LAST TAKE POINT 2447' FSL 1393' FWL, SECTION 18 24478' MEASURED DEPTH IN FEET NAD 83, SPCS NM EAST X: 699592.20' / Y: 474683.41' LAT: 32.30393867N / LON: 103.82112071W NAD 27, SPCS NM EAST X: 658409.04' / Y: 474623.78' LAT: 32.30381599N / LON: 103.82063290W FIRST TAKE POINT 110' FSL 1345' FWL, SECTION 30 11555' MEASURED DEPTH IN FEET NAD 83, SPCS NM EAST X: 699601.75' / Y: 461783.11' LAT: 32.26847859N / LON: 103.82128911W NAD 27, SPCS NM EAST X: 658416.21' / Y: 461723.81' LAT: 32.26835569N / LON: 103.82080271W KICK OFF POINT 343' FNL 1363' FWL, SECTION 31 10798' MEASURED DEPTH IN FEET NAD 83, SPCS NM EAST X: 699621.51' / Y: 461330.16' LAT: 32.26723327N / LON: 103.82123218W NAD 27, SPCS NM EAST X: 658437.96' / Y: 461270.87' LAT: 32.26711036N / LON: 103.82074582W SURFACE HOLE LOCATION 570' FNL 950' FWL, SECTION 31 0' MEASURED DEPTH IN FEET NAD 83, SPCS NM EAST X: 699209.80' / Y: 461100.60' LAT: 32.26660766N / LON: 103.82256768W NAD 27, SPCS NM EAST X: 658026.24' / Y: 461041.32' LAT: 32.26648475N / LON: 103.82208132W	¹⁷ OPERATOR CERTIFICATION I hereby certify that the information contained herein is true and complete to the best of my knowledge and belief, and that this organization either owns a working interest or unleased mineral interest in the land including the proposed bottom hole location or has a right to drill this well at this location pursuant to a contract with an owner of such a mineral or working interest, or to a voluntary pooling agreement or a compulsory pooling order heretofore entered with the division. Signature: Date: 03/26/23 Printed Name: JANA MENDIOLA E-mail Address: janalyn_mendiola@oxy.com ¹⁸ SURVEYOR CERTIFICATION I hereby certify that the well surface location shown on this plat was plotted from field notes of the as-staked surveys made by me or under my supervision, and that the same is true and correct to the best of my belief. Data used for underground measurements were provided by others for reference only and does not constitute field measurements performed by R-Squared Global. Date of Survey: MARCH 23, 2023 Signature and Seal of Professional Surveyor: Certificate Number: LLOYD P. SHORT 21653
--	--	---

Distances/areas relative to NAD 83 Combined Scale Factor: 0.99993762 Convergence Angle: 0.2726

Horizontal Spacing Unit




OXY



Borehole:				Well:				Field:				Structure:							
Precious 30-18 Federal Com 32H				Precious 30-18 Federal Com 32H				NM Eddy County (NAD 83)				Oxy Precious 30-18 Federal Com Pad (H&P 373)							
Gravity & Magnetic Parameters								Surface Location				NAD83 New Mexico State Plane, Eastern Zone, US Feet				Miscellaneous			
Model: IFR1		Dip: 59.927"		Date: 29-Nov-2022				Lat: N 32 15 59.79		Northing: 461100.6RUS		Grid Conv: 0.2727"		Slot: Precious 30-18 Federal Com 32H		TVD Ref: RKB(3375.2ft above MSL)			
MagDec: 6.78"		FS: 47613.6nT		Gravity FS: 998.451mgn (9.80665 Based)				Lon: W 103 49 21.24		Easting: 699209.8RUS		Scale Fact: 0.99993764		Plan: Oxy Precious 30-18 Federal Com 32H Gyro+MWD to 24617MD					

Critical Points

Critical Point	MD	INCL	AZIM	TVD	VSEC	N(+)/S(-)	E(+)/W(-)	DLS
WRP	0.00	0.00	0.00	0.00	0.00	0.00	0.00	
SHL	26.00	0.00	0.00	26.00	0.00	0.00	0.00	
First Gyro Survey	89.94	0.11	64.20	89.94	0.03	0.03	0.06	0.17
Last Gyro Survey	420.12	0.36	85.65	420.11	0.78	0.73	1.74	0.13
First 3rd Party MWD Survey	522.00	0.11	121.98	521.99	0.76	0.70	2.14	0.27
Final 3rd Party MWD Survey	10668.00	0.31	248.81	10625.29	239.08	227.80	412.08	0.14
First SLB Survey	10748.00	0.12	334.94	10705.29	239.07	227.80	411.84	0.41
Actual KOP	10798.00	3.94	356.45	10755.24	240.83	229.56	411.71	7.65
Wolfcamp Intersection	11496.27	56.49	2.94	11293.20	643.19	632.67	389.96	3.09
FTP / 100ft FSL Cross	11544.00	59.47	1.77	11318.65	683.55	673.00	391.68	7.85
Section 30-19 Line Cross	16747.95	89.05	359.01	11396.06	5864.73	5855.10	429.71	0.39
Section 19-18 Line Cross	22032.36	89.83	359.75	11386.30	11145.03	11138.40	394.15	0.23
LTP / 2540ft FSL Cross	24572.00	90.11	0.30	11378.59	13683.05	13677.68	383.12	0.66
Final MWD Survey	24587.00	90.04	0.23	11378.57	13698.04	13692.68	383.19	0.66
Proj to TD	24617.00	90.04	0.23	11378.55	13728.03	13722.68	383.31	0.00

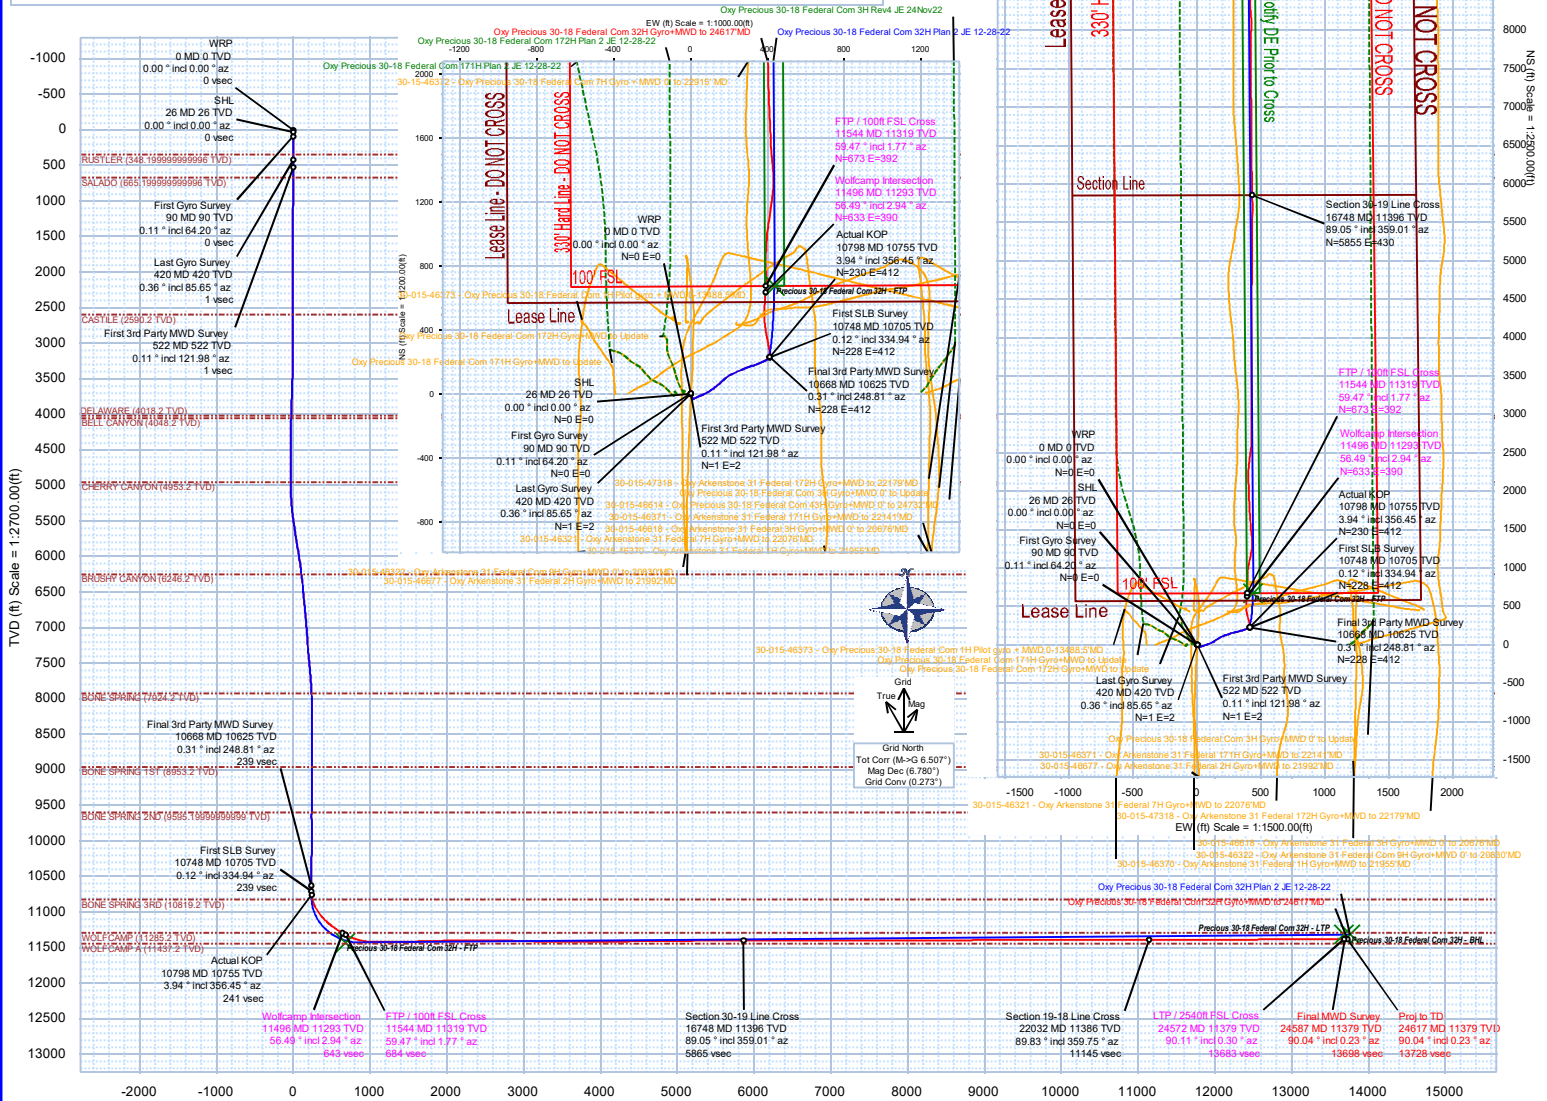

Vertical Section (ft) Azim = 1.58° Scale = 1:2500.00(ft) Origin = ON-S, 0E/W



Oxy Precious 30-18 Federal Com 32H Gyro+MWD to 24617'MD Survey Geodetic Report (Def Survey)



Report Date: January 18, 2023 - 11:03 AM Client: OXY Field: NM Eddy County (NAD 83) Structure / Slot: Oxy Precious 30-18 Federal Com Pad (H&P 373) / Precious 30-18 Federal Com 32H Well: Precious 30-18 Federal Com 32H Borehole: Precious 30-18 Federal Com 32H UWI / API#: Unknown / Unknown Survey Name: Oxy Precious 30-18 Federal Com 32H Gyro+MWD to 24617'MD Survey Date: December 21, 2022 Tort / AHD / DDI / ERD Ratio: 299.271 ° / 14040.653 ft / 6.957 / 1.230 Coordinate Reference System: NAD83 New Mexico State Plane, Eastern Zone, US Feet Location Lat / Long: N 32° 15' 59.78757", W 103° 49' 21.24366" Location Grid N/E Y/X: N 461100.600 ftUS, E 699209.800 ftUS CRS Grid Convergence Angle: 0.2727 ° Grid Scale Factor: 0.99993764 Version / Patch: 2.10.834.0	Survey / DLS Computation: Minimum Curvature / Lubinski Vertical Section Azimuth: 1.581 ° (Grid North) Vertical Section Origin: 0.000 ft, 0.000 ft TVD Reference Datum: RKB TVD Reference Elevation: 3375.200 ft above MSL Seabed / Ground Elevation: 3349.200 ft above MSL Magnetic Declination: 6.780 ° Total Gravity Field Strength: 998.4512mgm (9.80665 Based) Gravity Model: GARM Total Magnetic Field Strength: 47613.600 nT Magnetic Dip Angle: 59.927 ° Declination Date: November 29, 2022 Magnetic Declination Model: IFR1 North Reference: Grid North Grid Convergence Used: 0.2700 ° Total Corr Mag North->Grid North: 6.5100 ° Local Coord Referenced To: Well Head	
--	--	--

Comments	MD (ft)	Incl (°)	Azim Grid (°)	TVD (ft)	VSEC (ft)	NS (ft)	EW (ft)	DLS (°/100ft)	Closure (ft)	Closure Azimuth (°)	Northing (ftUS)	Easting (ftUS)	Latitude (N/S °)	Longitude (E/W °)
WRP	0.00	0.00	0.00	0.00	0.00	0.00	0.00	N/A	0.00	0.00	461100.60	699209.80	N 32.266608	W 103.822568
SHL	26.00	0.00	0.00	26.00	0.00	0.00	0.00	0.00	0.00	0.00	461100.60	699209.80	N 32.266608	W 103.822568
First Gyro Survey	89.94	0.11	64.20	89.94	0.03	0.03	0.06	0.17	0.06	64.20	461100.63	699209.86	N 32.266608	W 103.822568
	174.53	0.31	50.44	174.53	0.22	0.21	0.30	0.24	0.37	55.71	461100.81	699210.10	N 32.266608	W 103.822567
	262.97	0.36	68.41	262.97	0.48	0.46	0.75	0.13	0.88	58.26	461101.06	699210.55	N 32.266609	W 103.822565
Last Gyro Survey	357.29	0.39	74.50	357.29	0.69	0.66	1.33	0.05	1.49	63.75	461101.26	699211.13	N 32.266609	W 103.822563
	420.12	0.36	85.65	420.11	0.78	0.73	1.74	0.13	1.88	67.20	461101.33	699211.54	N 32.266610	W 103.822562
	522.00	0.11	121.98	521.99	0.76	0.70	2.14	0.27	2.25	71.82	461101.30	699211.94	N 32.266610	W 103.822561
First 3rd Party MWD Survey	611.00	0.23	170.41	610.99	0.54	0.48	2.24	0.20	2.29	77.89	461101.08	699212.04	N 32.266609	W 103.822560
	702.00	0.26	157.71	701.99	0.17	0.11	2.35	0.07	2.35	87.34	461100.71	699212.15	N 32.266608	W 103.822560
	796.00	0.30	133.35	795.99	-0.18	-0.26	2.61	0.13	2.62	95.63	461100.34	699212.41	N 32.266607	W 103.822559
	890.00	0.30	146.17	889.99	-0.55	-0.63	2.92	0.07	2.99	102.16	461099.97	699212.72	N 32.266606	W 103.822558
	984.00	0.37	191.35	983.99	-1.05	-1.13	3.00	0.28	3.21	110.67	461099.47	699212.80	N 32.266605	W 103.822558
	1172.00	0.53	201.64	1171.98	-2.46	-2.54	2.56	0.10	3.60	134.71	461098.06	699212.36	N 32.266601	W 103.822559
	1266.00	0.26	196.17	1265.98	-3.08	-3.14	2.34	0.29	3.92	143.33	461097.46	699212.14	N 32.266599	W 103.822560
	1360.00	0.28	157.45	1359.98	-3.49	-3.56	2.37	0.19	4.28	146.36	461097.04	699212.17	N 32.266598	W 103.822560
	1453.00	0.29	174.77	1452.98	-3.94	-4.01	2.48	0.09	4.71	148.25	461096.59	699212.28	N 32.266597	W 103.822560
	1547.00	0.38	164.14	1546.98	-4.47	-4.54	2.59	0.12	5.23	150.35	461096.06	699212.39	N 32.266595	W 103.822559
	1641.00	0.39	157.69	1640.97	-5.06	-5.14	2.79	0.05	5.85	151.48	461095.46	699212.59	N 32.266593	W 103.822559
	1735.00	0.25	147.08	1734.97	-5.52	-5.61	3.03	0.16	6.37	151.65	461094.99	699212.83	N 32.266592	W 103.822558
	1829.00	0.35	200.39	1828.97	-5.96	-6.05	3.04	0.30	6.77	153.34	461094.55	699212.84	N 32.266591	W 103.822558
	1923.00	0.23	149.07	1922.97	-6.39	-6.48	3.03	0.29	7.15	154.91	461094.12	699212.83	N 32.266590	W 103.822558
	2017.00	0.22	165.35	2016.97	-6.72	-6.82	3.18	0.07	7.52	155.01	461093.79	699212.98	N 32.266589	W 103.822558
	2111.00	0.14	192.63	2110.97	-7.01	-7.10	3.20	0.12	7.79	155.77	461093.50	699213.00	N 32.266588	W 103.822557
	2205.00	0.17	218.39	2204.97	-7.24	-7.32	3.09	0.08	7.95	157.16	461093.28	699212.88	N 32.266587	W 103.822558
	2299.00	0.08	213.65	2298.97	-7.40	-7.49	2.96	0.10	8.05	158.41	461093.11	699212.76	N 32.266587	W 103.822558
	2393.00	0.09	350.69	2392.97	-7.39	-7.47	2.91	0.17	8.02	158.69	461093.13	699212.71	N 32.266587	W 103.822558
	2487.00	0.15	320.13	2486.97	-7.22	-7.30	2.82	0.09	7.83	158.86	461093.30	699212.62	N 32.266588	W 103.822559
	2582.00	0.19	305.13	2581.97	-7.04	-7.12	2.61	0.06	7.58	159.83	461093.49	699212.41	N 32.266588	W 103.822559
	2676.00	0.20	286.41	2675.97	-6.91	-6.98	2.33	0.07	7.36	161.54	461093.62	699212.13	N 32.266588	W 103.822560
	2771.00	0.03	274.92	2770.97	-6.87	-6.93	2.15	0.18	7.26	162.80	461093.67	699211.95	N 32.266589	W 103.822561
	2865.00	0.17	222.26	2864.97	-6.97	-7.03	2.03	0.16	7.32	163.92	461093.57	699211.83	N 32.266588	W 103.822561
	2959.00	0.15	233.10	2958.97	-7.16	-7.21	1.84	0.04	7.44	165.72	461093.39	699211.64	N 32.266588	W 103.822562
	3054.00	0.27	260.34	3053.97	-7.28	-7.32	1.52	0.16	7.48	168.31	461093.28	699211.32	N 32.266588	W 103.822563
	3147.00	0.30	253.26	3146.97	-7.40	-7.43	1.07	0.05	7.50	171.83	461093.17	699210.87	N 32.266587	W 103.822564
	3241.00	0.18	189.08	3240.96	-7.62	-7.64	0.81	0.29	7.69	173.97	461092.96	699210.61	N 32.266587	W 103.822565
	3336.00	0.71	136.74	3335.96	-8.18	-8.22	1.19	0.65	8.31	171.78	461092.38	699210.99	N 32.266585	W 103.822564
	3431.00	1.16	132.40	3430.95	-9.23	-9.30	2.30	0.48	9.58	166.10	461091.30	699212.10	N 32.266582	W 103.822560
	3525.00	1.19	139.17	3524.93	-10.57	-10.68	3.64	0.15	11.28	161.17	461089.92	699213.44	N 32.266578	W 103.822556
	3619.00	1.73	151.57	3618.90	-12.52	-12.66	4.95	0.66	13.60	158.63	461087.94	699214.75	N 32.266573	W 103.822552
	3714.00	2.30	156.85	3713.84	-15.50	-15.68	6.39	0.63	16.93	157.83	461084.92	699216.19	N 32.266564	W 103.822547
3808.00	2.14	158.57	3807.77	-18.82	-19.05	7.77	0.18	20.57	157.81	461081.56	699217.57	N 32.266555	W 103.822543	
3902.00	1.76	164.27	3901.71	-21.82	-22.07	8.80	0.45	23.76	158.26	461078.53	699218.60	N 32.266547	W 103.822540	
3996.00	1.76	163.52	3995.67	-24.57	-24.84	9.60	0.02	26.63	158.87	461075.76	699219.40	N 32.266539	W 103.822537	
4090.00	1.74	162.67	4089.63	-27.29	-27.59	10.44	0.03	29.50	159.28	461073.01	699220.24	N 32.266532	W 103.822534	
4153.00	1.57	157.93	4152.60	-28.99	-29.30	11.05	0.35	31.32	159.34	461071.30	699220.85	N 32.266527	W 103.822532	
4247.00	1.78	153.17	4246.56	-31.45	-31.80	12.19	0.27	34.05	159.03	461068.80	699221.99	N 32.266520	W 103.822529	
4342.00	1.03	143.45	4341.53	-33.42	-33.80	13.36	0.83	36.35	158.43	461066.80	699223.16	N 32.266515	W 103.822525	
4436.00	0.07	169.73	4435.53	-34.14	-34.54	13.88	1.03	37.22	158.11	461066.07	699223.68	N 32.266513	W 103.822523	
4529.00	0.08	36.82	4528.53	-34.14	-34.54	13.93	0.15	37.24	158.04	461066.06	699223.73	N 32.266513	W 103.822523	
4623.00	0.06	85.71	4622.53	-34.08	-34.48	14.02	0.06	37.22	157.88	461066.12	699223.81	N 32.266513	W 103.822523	
4717.00	0.10	304.57	4716.53	-34.03	-34.43	14.00	0.16	37.17	157.88	461066.17	699223.80	N 32.266513	W 103.822523	
4811.00	0.08	65.96	4810.53	-33.96	-34.36	13.99	0.17	37.10	157.85	461066.24	699223.79	N 32.266513	W 103.822523	
4905.00	0.06	25.02	4904.53	-33.89	-34.29	14.07	0.06	37.06	157.69	461066.31	699223.87	N 32.266513	W 103.822523	
4999.00	1.35	48.75	4998.52	-33.09	-33.51	14.92	1.38	36.69	156.00	461067.09	699224.72	N 32.266515	W 103.822520	
5094.00	4.10	57.10	5093.40	-30.41	-30.83	18.62	2.92	36.10	149.96	461069.67	699228.42	N 32.266522	W 103.822508	
5188.00	6.58	58.96	5186.98	-25.60	-26.33	26.05	2.64	37.04	135.30	461074.27	699235.85	N 32.266535	W 103.822484	
5282.00	9.30	60.94	5280.07	-18.82	-19.86	37.31	2.91	42.27	118.03	461080.74	699247.11	N 32.266553	W 103.822447	
5376.00	12.03	62.29	5372.44	-10.16	-11.61	52.62	2.92	53.89	102.45	461088.99	699262.42	N 32.266575	W 103.822398	
5470.00	13.57	61.74	5464.10	0.12	-1.84	71.01	1.64	71.03	91.48	461098.76	699280.81	N 32.266602	W 103.822338	
5564.00	12.72	56.11	5555.64	11.62	9.15	89.32	1.63	89.78	84.15	461109.75	699299.11	N 32.266632	W 103.822279	
5659.00	13.05	52.09	5648.25	24.51	21.58	106.46	1.01	108.63	78.54	461122.18	699316.25	N 32.266666	W 103.822223	
5753.00	12.12	47.45	5740.00	38.13	34.77	122.10	1.46	126.96	74.10	461135.37	699331.90	N 32.266702	W 103.822172	
5847.00	11.27	44.19	5832.05	51.76	48.03	135.78	1.15	144.02	70.52	461148.63	699345.57	N 32.266738	W 103.822128	
5941.00	10.62	42.52	5924.30	65.18	61.12	148.14	0.59	160.26	67.58	461161.72	699357.93	N 32.266774	W 103.822088	
6036.00	10.10	43.02	6017.72	78.17	73.78	159.85	0.76	176.06	65.22	461174.38	699369.64	N 32.266808	W 103.822049	
6130.00	10.31	43.69	6110.24	90.58	85.89	171.29	0.26	191.62	63.37	461186.49	699381.08	N 32.266841	W 103.822012	
6224.00	10.04	46.23	6202.76	102.65	97.64	183.01	0.56	207.43	61.92	461198.24	699392.80	N 32.26687		

Comments	MD (ft)	Incl (°)	Azim Grid (°)	TVD (ft)	VSEC (ft)	NS (ft)	EW (ft)	DLS (°/100ft)	Closure (ft)	Closure Azimuth (°)	Northing (ftUS)	Easting (ftUS)	Latitude (N/S °)	Longitude (E/W °)
Final 3rd Party MWD Survey First SLB Survey Actual KOP	8674.00	0.23	270.82	8631.30	241.12	229.74	415.59	0.08	474.86	61.07	461330.32	699625.36	N 32.267234	W 103.821220
	8767.00	0.31	271.51	8734.30	241.11	229.75	415.15	0.08	474.48	61.04	461330.33	699624.92	N 32.267234	W 103.821221
	8862.00	0.10	338.73	8819.30	241.19	229.83	414.86	0.30	474.27	61.01	461330.42	699624.63	N 32.267234	W 103.821222
	8956.00	0.64	233.51	8913.30	240.94	229.60	414.41	0.72	473.76	61.01	461330.18	699624.18	N 32.267233	W 103.821224
	9050.00	0.16	206.50	9007.29	240.50	229.17	413.93	0.53	473.13	61.03	461329.75	699623.70	N 32.267232	W 103.821225
	9144.00	0.15	232.53	9101.29	240.30	228.97	413.77	0.07	472.90	61.04	461329.56	699623.55	N 32.267232	W 103.821226
	9238.00	0.12	262.61	9195.29	240.21	228.89	413.58	0.08	472.69	61.04	461329.47	699623.35	N 32.267231	W 103.821226
	9332.00	0.20	44.14	9289.29	240.32	228.99	413.59	0.32	472.76	61.03	461329.58	699623.37	N 32.267232	W 103.821226
	9427.00	0.30	90.24	9384.29	240.44	228.11	413.96	0.23	473.13	61.04	461329.70	699623.73	N 32.267232	W 103.821225
	9521.00	0.10	271.11	9478.29	240.45	229.11	414.12	0.43	473.27	61.05	461329.70	699623.90	N 32.267232	W 103.821224
	9615.00	0.44	155.02	9572.29	240.13	228.79	414.19	0.52	473.18	61.09	461329.37	699623.97	N 32.267231	W 103.821224
	9709.00	0.23	298.50	9666.29	239.89	228.55	414.18	0.68	473.05	61.11	461329.13	699623.95	N 32.267230	W 103.821224
	9803.00	0.22	283.52	9760.29	240.01	228.68	413.84	0.06	472.82	61.08	461329.27	699623.61	N 32.267231	W 103.821225
	9898.00	0.06	76.38	9855.29	240.06	228.73	413.71	0.29	472.73	61.06	461329.32	699623.48	N 32.267231	W 103.821226
	9992.00	0.07	216.39	9949.29	240.03	228.70	413.72	0.13	472.73	61.07	461329.29	699623.50	N 32.267231	W 103.821226
	10086.00	0.02	353.88	10043.29	240.00	228.67	413.69	0.09	472.68	61.07	461329.26	699623.46	N 32.267231	W 103.821226
	10181.00	0.09	257.85	10138.29	240.00	228.67	413.61	0.10	472.62	61.06	461329.26	699623.39	N 32.267231	W 103.821226
	10275.00	0.21	209.58	10232.29	239.83	228.51	413.46	0.17	472.40	61.07	461329.09	699623.23	N 32.267230	W 103.821227
	10369.00	0.21	208.11	10326.29	239.52	228.20	413.29	0.01	472.11	61.09	461328.79	699623.06	N 32.267229	W 103.821227
	10463.00	0.28	242.20	10420.29	239.25	227.94	413.00	0.17	471.73	61.10	461328.53	699622.78	N 32.267229	W 103.821228
	10557.00	0.25	279.23	10514.29	239.17	227.87	412.60	0.18	471.34	61.09	461328.46	699622.37	N 32.267229	W 103.821229
	10658.00	0.31	248.81	10625.29	239.08	227.80	412.08	0.14	470.85	61.07	461328.39	699621.85	N 32.267228	W 103.821231
	10748.00	0.12	334.94	10705.29	239.07	227.80	411.84	0.41	470.64	61.05	461328.38	699621.62	N 32.267228	W 103.821232
	10798.00	3.94	356.45	10755.24	240.83	229.56	411.71	7.65	471.39	60.86	461330.14	699621.49	N 32.267233	W 103.821232
	10842.00	7.30	356.75	10799.03	245.12	233.86	411.46	7.65	473.28	60.39	461334.44	699621.24	N 32.267245	W 103.821233
	10937.00	23.97	356.93	10890.19	270.55	259.33	410.08	17.55	485.20	57.69	461359.92	699619.85	N 32.267315	W 103.821237
	11032.00	30.77	351.60	10974.52	313.77	302.70	405.49	7.60	506.01	53.26	461403.28	699615.26	N 32.267434	W 103.821251
	11128.00	37.71	350.04	11053.83	366.79	355.98	396.81	7.29	533.08	48.10	461456.55	699606.59	N 32.267581	W 103.821279
	11223.00	44.90	353.81	11125.16	428.57	418.02	388.16	8.01	570.44	42.88	461518.59	699597.93	N 32.267752	W 103.821306
	11319.00	51.71	359.10	11189.01	499.89	489.48	383.91	8.20	622.08	38.11	461590.05	699593.68	N 32.267948	W 103.821318
11414.00	54.07	3.90	11246.34	575.61	565.17	385.94	4.73	684.37	34.33	461665.74	699595.71	N 32.268156	W 103.821310	
11496.27	56.49	2.94	11293.20	632.67	589.96	389.96	3.09	743.20	31.65	461733.23	699599.74	N 32.268342	W 103.821296	
11509.00	56.86	2.80	11300.19	653.62	643.29	390.50	3.09	752.54	31.26	461743.85	699600.27	N 32.268371	W 103.821295	
FTP / 100ft FSL Cross	11544.00	59.47	1.77	11318.65	683.55	673.00	391.68	7.85	778.68	30.20	461773.55	699601.45	N 32.268452	W 103.821290
	11604.00	63.95	0.13	11347.09	736.36	725.81	392.54	7.85	825.16	28.41	461826.36	699602.31	N 32.268597	W 103.821287
	11699.00	73.21	359.38	11381.74	824.66	814.15	392.14	9.77	903.67	25.72	461914.70	699601.92	N 32.268840	W 103.821267
	11794.00	79.61	1.97	11404.06	916.93	906.42	393.26	7.24	988.06	23.45	462006.97	699603.03	N 32.269094	W 103.821262
	11889.00	87.34	4.85	11414.85	1011.18	1000.56	398.89	8.68	1077.14	21.74	462101.09	699608.66	N 32.269353	W 103.821262
	11985.00	90.49	7.60	11416.67	1106.83	1095.95	409.29	4.36	1169.89	20.48	462196.48	699619.07	N 32.269615	W 103.821227
	12080.00	90.79	7.24	11415.60	1201.33	1190.15	421.56	0.49	1262.61	19.50	462290.68	699631.33	N 32.269873	W 103.821186
	12174.00	90.95	2.49	11414.18	1295.14	1283.78	429.53	5.06	1353.73	18.50	462384.29	699639.30	N 32.270131	W 103.821158
	12270.00	90.65	357.06	11412.98	1391.05	1379.73	429.15	5.06	1444.93	17.28	462480.34	699638.30	N 32.270394	W 103.821158
	12365.00	90.78	355.59	11411.65	1485.64	1473.53	423.06	1.55	1534.02	16.01	462575.03	699632.84	N 32.270655	W 103.821176
	12461.00	90.48	357.98	11410.59	1581.29	1570.36	417.68	2.51	1624.96	14.89	462670.86	699627.45	N 32.270918	W 103.821192
	12556.00	91.78	357.82	11408.72	1676.07	1665.28	414.20	1.38	1716.02	13.97	462765.77	699623.97	N 32.271179	W 103.821202
	12651.00	91.44	357.31	11406.05	1770.80	1760.15	410.17	0.65	1807.31	13.12	462860.64	699619.94	N 32.271440	W 103.821214
	12747.00	91.51	358.77	11403.58	1866.58	1856.06	406.88	1.52	1900.14	12.36	462956.54	699616.66	N 32.271704	W 103.821223
	12843.00	92.65	359.24	11400.10	1962.42	1951.98	405.22	1.28	1993.60	11.73	463052.46	699614.99	N 32.271968	W 103.821227
	13037.00	90.37	357.13	11394.98	2155.99	2145.79	399.07	1.60	2182.59	10.54	463246.26	699608.85	N 32.272500	W 103.821244
	13132.00	89.90	3.26	11394.76	2250.91	2240.75	399.40	6.47	2276.06	10.11	463341.20	699609.17	N 32.272761	W 103.821241
	13227.00	90.72	3.14	11394.25	2345.87	2335.60	404.70	0.87	2370.40	9.83	463436.05	699614.47	N 32.273022	W 103.821222
	13322.00	90.53	4.59	11393.21	2430.37	2420.19	411.10	1.54	2464.90	9.60	463530.82	699620.88	N 32.273282	W 103.821200
	13417.00	89.71	4.78	11393.01	2525.05	2515.06	418.86	0.89	2559.56	9.42	463625.49	699626.64	N 32.273545	W 103.821174
	13512.00	88.16	0.87	11394.78	2630.59	2619.90	423.54	0.43	2653.92	9.18	463720.33	699633.32	N 32.273803	W 103.821157
	13607.00	88.69	359.81	11397.39	2725.53	2714.86	424.11	1.25	2747.79	8.88	463815.29	699633.88	N 32.274064	W 103.821154
	13702.00	88.32	359.83	11399.87	2820.45	2809.83	423.81	0.39	2841.61	8.58	463910.25	699633.58	N 32.274325	W 103.821153
	13797.00	87.09	0.04	11403.67	2915.34	2904.75	423.70	1.31	2935.49	8.30	464005.16	699633.47	N 32.274586	W 103.821152
	13892.00	88.60	0.09											

Comments	MD (ft)	Incl (°)	Azim Grid (°)	TYD (ft)	VSEC (ft)	NS (ft)	EW (ft)	DLS (°/100ft)	Closure (ft)	Closure Azimuth (°)	Northing (ftUS)	Easting (ftUS)	Latitude (N/S °)	Longitude (E/W °)
Section 19-18 Line Cross	20833.00	89.79	359.92	11386.04	9946.17	9939.08	394.07	1.59	9946.89	2.27	471039.04	699603.85	N 32.293921	W 103.821139
	20929.00	89.67	0.03	11386.50	10042.13	10035.08	394.03	0.17	10042.82	2.25	471135.04	699603.81	N 32.294185	W 103.821138
	21024.00	90.07	0.55	11386.71	10137.11	10130.08	394.51	0.69	10137.76	2.23	471230.03	699604.29	N 32.294446	W 103.821135
	21119.00	90.70	0.13	11386.07	10232.08	10225.08	395.08	0.80	10232.71	2.21	471325.02	699604.85	N 32.294707	W 103.821132
	21214.00	89.20	0.43	11386.16	10327.06	10320.07	395.54	1.61	10327.65	2.19	471420.01	699605.32	N 32.294968	W 103.821129
	21309.00	89.58	359.94	11387.17	10422.02	10415.07	395.85	0.65	10422.59	2.18	471515.00	699605.62	N 32.295229	W 103.821126
	21404.00	89.89	359.85	11387.61	10516.98	10510.06	395.67	0.34	10517.51	2.16	471609.99	699605.45	N 32.295490	W 103.821125
	21500.00	89.80	359.11	11387.87	10612.91	10606.06	394.80	0.78	10613.41	2.13	471705.98	699604.58	N 32.295754	W 103.821127
	21595.00	90.15	359.80	11387.91	10707.85	10701.05	393.90	0.81	10708.30	2.11	471800.97	699603.67	N 32.296015	W 103.821128
	21786.00	90.57	0.45	11386.71	10898.78	10892.05	394.32	0.41	10899.18	2.07	471991.95	699604.09	N 32.296540	W 103.821124
	21976.00	89.79	359.63	11386.11	11088.71	11082.04	394.45	0.60	11089.06	2.04	472181.93	699604.22	N 32.297063	W 103.821120
	22032.96	89.63	359.75	11386.30	11145.03	11138.40	394.15	0.23	11145.37	2.03	472238.28	699603.92	N 32.297217	W 103.821121
	22167.00	89.93	0.05	11386.58	11279.62	11273.04	393.91	0.23	11279.92	2.00	472372.92	699603.69	N 32.297586	W 103.821119
	22262.00	89.79	359.57	11386.81	11374.57	11368.04	393.60	0.53	11374.85	1.98	472467.91	699603.37	N 32.297949	W 103.821119
	22452.00	90.38	0.51	11386.53	11564.50	11558.04	393.73	0.58	11564.74	1.95	472657.90	699603.51	N 32.298371	W 103.821115
	22643.00	90.08	0.31	11385.76	11755.46	11749.03	395.10	0.19	11755.67	1.93	472848.88	699604.87	N 32.298896	W 103.821108
	22738.00	90.03	360.00	11385.67	11850.43	11844.03	395.36	0.33	11850.63	1.91	472943.87	699605.13	N 32.299157	W 103.821106
	22833.00	90.09	359.94	11385.57	11945.39	11939.03	395.31	0.09	11945.57	1.90	473038.86	699605.08	N 32.299418	W 103.821104
	23024.00	90.38	0.32	11384.79	12136.33	12130.03	395.74	0.25	12136.48	1.87	473229.85	699605.51	N 32.299943	W 103.821100
	23214.00	90.08	359.24	11384.02	12326.23	12320.02	395.01	0.59	12326.35	1.84	473419.83	699604.78	N 32.300465	W 103.821100
	23404.00	90.30	0.03	11383.39	12516.12	12510.02	393.80	0.43	12516.21	1.80	473609.81	699603.57	N 32.300987	W 103.821100
	23496.00	90.61	0.27	11382.65	12610.09	12604.01	394.05	0.42	12610.17	1.79	473703.80	699603.82	N 32.301246	W 103.821098
	23592.00	90.75	359.63	11381.53	12704.05	12698.01	394.21	0.39	12704.12	1.78	473797.79	699603.98	N 32.301504	W 103.821096
	23782.00	89.86	359.73	11380.52	12893.95	12888.00	393.65	0.48	12894.01	1.75	473987.77	699603.42	N 32.302026	W 103.821095
	23877.00	90.16	357.03	11380.50	12988.80	12982.95	390.96	2.86	12988.84	1.72	474082.72	699600.74	N 32.302287	W 103.821107
	23972.00	90.27	356.88	11380.15	13083.49	13077.82	385.91	0.20	13083.51	1.69	474177.58	699595.69	N 32.302548	W 103.821117
	24067.00	89.85	357.95	11380.05	13178.24	13172.72	381.63	1.21	13178.25	1.66	474272.47	699591.41	N 32.302809	W 103.821130
	24162.00	89.96	359.95	11380.21	13273.13	13267.70	379.89	2.11	13273.14	1.64	474367.45	699589.66	N 32.303070	W 103.821134
	24256.00	90.38	0.76	11379.93	13367.11	13361.70	380.47	0.97	13367.11	1.63	474461.44	699590.25	N 32.303329	W 103.821130
	24351.00	90.26	0.46	11379.40	13462.09	13456.69	381.48	0.34	13462.10	1.62	474556.42	699591.26	N 32.303590	W 103.821126
	24446.00	90.18	0.40	11379.03	13557.07	13551.69	382.20	0.11	13557.07	1.62	474651.41	699591.97	N 32.303851	W 103.821122
	24541.00	90.24	0.46	11378.68	13652.05	13646.68	382.91	0.09	13652.05	1.61	474746.40	699592.68	N 32.304112	W 103.821118
	24572.00	90.11	0.30	11378.59	13683.05	13677.68	383.12	0.66	13683.05	1.60	474777.40	699592.89	N 32.304197	W 103.821117
LTP / 2540ft FSL Cross	24587.00	90.04	0.23	11378.57	13698.04	13692.68	383.19	0.66	13698.04	1.60	474792.40	699592.96	N 32.304238	W 103.821117
Final MWD Survey	24617.00	90.04	0.23	11378.55	13728.03	13722.68	383.31	0.00	13728.03	1.60	474822.40	699593.08	N 32.304321	W 103.821116
Proj to TD														

Survey Type: Def Survey

Survey Error Model: ISCWSA Rev 3 *** 3-D 95.000% Confidence 2.7955 sigma

Survey Program:

Description	Part	MD From (ft)	MD To (ft)	EOU Freq (ft)	Hole Size (in)	Casing Diameter (in)	Survey Tool Type	Borehole / Survey
	1	0.000	26.000	1/98.425	26.400	26.400	GVD_GC+DROP+OH-Depth Only	Precious 30-18 Federal Com 32H / Oxy Precious 30-18 Federal Com 32H Gyro-MWD to 24617MD
	1	26.000	26.000	Act Stns	26.400	26.400	GVD_GC+DROP+OH-Depth Only	Precious 30-18 Federal Com 32H / Oxy Precious 30-18 Federal Com 32H Gyro-MWD to 24617MD
	1	26.000	420.120	Act Stns	26.400	26.400	GVD_GC+DROP+OH	Precious 30-18 Federal Com 32H / Oxy Precious 30-18 Federal Com 32H Gyro-MWD to 24617MD
	1	420.120	24617.000	Act Stns	26.400	26.400	A010Mb_MWD+IFR1+SAG+MS	Precious 30-18 Federal Com 32H / Oxy Precious 30-18 Federal Com 32H Gyro-MWD to 24617MD

Intent ☐ As Drilled ☐

API #		
Operator Name:	Property Name:	Well Number

Kick Off Point (KOP)

UL	Section	Township	Range	Lot	Feet	From N/S	Feet	From E/W	County
Latitude					Longitude				NAD

First Take Point (FTP)

UL	Section	Township	Range	Lot	Feet	From N/S	Feet	From E/W	County
Latitude					Longitude				NAD

Last Take Point (LTP)

UL	Section	Township	Range	Lot	Feet	From N/S	Feet	From E/W	County
Latitude					Longitude				NAD

Is this well the defining well for the Horizontal Spacing Unit? ☐Is this well an infill well? ☐

If infill is yes please provide API if available, Operator Name and well number for Defining well for Horizontal Spacing Unit.

API #		
Operator Name:	Property Name:	Well Number

KZ 06/29/2018

Well Name: PRECIOUS 30-18 FEDERAL COM	Well Location: T23S / R31E / SEC 31 / SWSW / 32.266608 / -103.822568	County or Parish/State: EDDY / NM
Well Number: 32H	Type of Well: OIL WELL	Allottee or Tribe Name:
Lease Number: NMNM21640	Unit or CA Name:	Unit or CA Number:
US Well Number: 3001546611	Well Status: Producing Oil Well	Operator: OXY USA INCORPORATED

Subsequent Report

Sundry ID: 2731326

Type of Submission: Subsequent Report

Date Sundry Submitted: 05/16/2023

Date Operation Actually Began: 02/24/2023

Type of Action: Workover Operations

Time Sundry Submitted: 04:02

Actual Procedure: RUPU 02/24/23, RIH & clean out to PBTD @ 24575', pressure test casing to 11300# for 30 min, good test. RIH & perf @ 11555-24478' Total 1560 holes. Frac in 52 stages w/ 318896BBL Produced Water + 152696BBL Brackish Water (> 1,000 mg/l TDS and 10,000 mg/l TDS) w/ 32420150# sand, RD Liberty Oilfield Services 03/20/23. Well ready to produce 03/27/23. OXY USA Inc. requests a tubing exception while continuing to flow back this well. The estimated date of tubing install is 07/19/2023.

Received by OCD: 6/9/2023 3:05:38 PM

Well Name: PRECIOUS 30-18
FEDERAL COM

Well Location: T23S / R31E / SEC 31 /
SWSW / 32.266608 / -103.822568

County or Parish/State: EDDY /
NM

Well Number: 32H

Type of Well: OIL WELL

Allottee or Tribe Name:

Lease Number: NMNM21640

Unit or CA Name:

Unit or CA Number:

US Well Number: 3001546611

Well Status: Producing Oil Well

Operator: OXY USA
INCORPORATED

Operator

I certify that the foregoing is true and correct. Title 18 U.S.C. Section 1001 and Title 43 U.S.C. Section 1212, make it a crime for any person knowingly and willfully to make to any department or agency of the United States any false, fictitious or fraudulent statements or representations as to any matter within its jurisdiction. Electronic submission of Sundry Notices through this system satisfies regulations requiring a

Operator Electronic Signature: JANA MENDIOLA

Signed on: MAY 16, 2023 04:02 PM

Name: OXY USA INCORPORATED

Title: Regulatory Coordinator

Street Address: PO BOX 50250

City: Midland

State: TX

Phone: (432) 685-5936

Email address: Janalyn_mendiola@oxy.com

Field

Representative Name:

Street Address:

City:

State:

Zip:

Phone:

Email address:

BLM Point of Contact

BLM POC Name: JONATHON W SHEPARD

BLM POC Title: Petroleum Engineer


BLM POC Phone: 5752345972

BLM POC Email Address: jshepard@blm.gov

Disposition: Accepted

Disposition Date: 05/30/2023

Signature: Jonathon Shepard

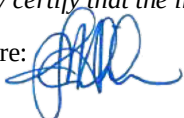Submit To Appropriate District Office Two Copies <u>District I</u> 1625 N. French Dr., Hobbs, NM 88240 <u>District II</u> 811 S. First St., Artesia, NM 88210 <u>District III</u> 1000 Rio Brazos Rd., Aztec, NM 87410 <u>District IV</u> 1220 S. St. Francis Dr., Santa Fe, NM 87505		State of New Mexico Energy, Minerals and Natural Resources Oil Conservation Division 1220 South St. Francis Dr. Santa Fe, NM 87505			Form C-105 Revised April 3, 2017					
WELL COMPLETION OR RECOMPLETION REPORT AND LOG								1. WELL API NO. 30-015-46611		
4. Reason for filing: ☒ COMPLETION REPORT (Fill in boxes #1 through #31 for State and Fee wells only) ☐ C-144 CLOSURE ATTACHMENT (Fill in boxes #1 through #9, #15 Date Rig Released and #32 and/or #33; attach this and the plat to the C-144 closure report in accordance with 19.15.17.13.K NMAC)								2. Type of Lease ☐ STATE ☐ FEE ☒ FED/INDIAN		
								3. State Oil & Gas Lease No.		
7. Type of Completion: ☒ NEW WELL ☐ WORKOVER ☐ DEEPENING ☐ PLUGBACK ☐ DIFFERENT RESERVOIR ☐ OTHER								5. Lease Name or Unit Agreement Name PRECIOUS 30-18 FEDERAL COM		
8. Name of Operator: OXY USA INC.								6. Well Number: 32H		
10. Address of Operator: P.O. BOX 50250 MIDLAND, TX 79710								9. OGRID: 16696		
11. Pool name or Wildcat WC-015 G-08 S233135D; WOLFCAMP										
12. Location	Unit Ltr	Section	Township	Range	Lot	Feet from the	N/S Line	Feet from the	E/W Line	County
Surface:	D	31	23S	31E		570	NORTH	950	WEST	EDDY
BH:	K	18	23S	31E		2586	SOUTH	1395	WEST	EDDY
13. Date Spudded 10/20/2022	14. Date T.D. Reached 01/14/2023		15. Date Rig Released 01/26/2023		16. Date Completed (Ready to Produce) 03/27/2023			17. Elevations (DF and RKB, RT, GR, etc.) 3349' GL		
18. Total Measured Depth of Well 24617'M 11379'V			19. Plug Back Measured Depth 24575'M 11378'V		20. Was Directional Survey Made? YES			21. Type Electric and Other Logs Run CBL		
22. Producing Interval(s), of this completion - Top, Bottom, Name 11555-24478' WOLFCAMP										
23. CASING RECORD (Report all strings set in well)										
CASING SIZE		WEIGHT LB./FT.		DEPTH SET		HOLE SIZE		CEMENTING RECORD		AMOUNT PULLED
13.375" J55		54.5		424'		17.5"		470sx-surf circ		
9.625" HCL80		40		4143'		12.25"		1216sx-surf circ		
7.625" HCL80		26.4		10768'		8.75"		354sx-TOC@6523'		
5.5" P110 ICY		20		24597'		6.75"		1046sx-TOC@10790'CBL		
24. LINER RECORD										
SIZE	TOP	BOTTOM	SACKS CEMENT	SCREEN	25. TUBING RECORD					
					SIZE	DEPTH SET		PACKER SET		
26. Perforation record (interval, size, and number) Perf @11555-24478' Total 1560 holes, Hole Size=0.42					27. ACID, SHOT, FRACTURE, CEMENT, SQUEEZE, ETC.					
					DEPTH INTERVAL		AMOUNT AND KIND MATERIAL USED			
					11555-24478'		318896BBL Produced Water +152696BBL Brackish Water (> 1,000 mg/l TDS and 10,000 mg/l TDS) w/ 32420150# sand			
28. PRODUCTION										
Date First Production 03/30/2023		Production Method (<i>Flowing, gas lift, pumping - Size and type pump</i>) Flowing				Well Status (<i>Prod. or Shut-in</i>) Prod.				
Date of Test 04/27/2023	Hours Tested 24 hrs.	Choke Size 81/128	Prod'n For Test Period	Oil - Bbl 2243	Gas - MCF 3973	Water - Bbl. 8050		Gas - Oil Ratio 1771		
Flow Tubing Press.	Casing Pressure 1360	Calculated 24-Hour Rate	Oil - Bbl. 2243	Gas - MCF 3973	Water - Bbl. 8050		Oil Gravity - API - (<i>Corr.</i>)			
29. Disposition of Gas (<i>Sold, used for fuel, vented, etc.</i>) SOLD								30. Test Witnessed By		
31. List Attachments WBD										
32. If a temporary pit was used at the well, attach a plat with the location of the temporary pit.								33. Rig Release Date:		
34. If an on-site burial was used at the well, report the exact location of the on-site burial:										
Latitude _____ Longitude _____ NAD83										
I hereby certify that the information shown on both sides of this form is true and complete to the best of my knowledge and belief										
Printed										
Signature: 		Name: <u>Jana Mendiola</u>			Title: <u>Sr. Regulatory Analyst</u>			Date: <u>06/09/2023</u>		
E-mail Address: <u>janalyn_mendiola@oxy.com</u>										

This form is to be filed with the appropriate District Office of the Division not later than 20 days after the completion of any newly-drilled or deepened well and not later than 60 days after completion of closure. When submitted as a completion report, this shall be accompanied by one copy of all electrical and radio-activity logs run on the well and a summary of all special tests conducted, including drill stem tests. All depths reported shall be measured depths. In the case of directionally drilled wells, true vertical depths shall also be reported. For multiple completions, items 11, 12 and 26-31 shall be reported for each zone.

Southeastern New Mexico		Northwestern New Mexico	
T. Rustler 363'	T. Bell Canyon 4133'	T. Ojo Alamo	T. Penn A"
T. Salado 688'	T. Strawn	T. Kirtland	T. Penn. "B"
T. Castile 2021'	T. Atoka	T. Fruitland	T. Penn. "C"
T. Delaware 3987'	T. Miss	T. Pictured Cliffs	T. Penn. "D"
T. Cherry Canyon 4989'	T. Devonian	T. Cliff House	T. Leadville
T. Brushy Canyon 6283'	T. Silurian	T. Menefee	T. Madison
T. Grayburg	T. Montoya	T. Point Lookout	T. Elbert
T. San Andres	T. Simpson	T. Mancos	T. McCracken
T. Glorieta	T. McKee	T. Gallup	T. Ignacio Otzte
T. Paddock	T. Ellenburger	Base Greenhorn	T. Granite
T. Blinebry	T. Gr. Wash	T. Dakota	
T. Tubb	T. Delaware Sand	T. Morrison	
T. Drinkard	T. Bone Spring 7959'	T. Todilto	
T. Abo	T. 1 st Bone Spring 8981'	T. Entrada	
T. Wolfcamp 11545'	T. 2 nd Bone Spring 9653'	T. Wingate	
T. Penn	T. 3 rd Bone Spring 10946'	T. Chinle	
T. Cisco (Bough C)	T.	T. Permian	

No. 1, from.....to.....

No. 2, from.....to.....

No. 3, from.....to.....

No. 4, from.....to.....

Include data on rate of water inflow and elevation to which water rose in hole.


No. 1, from.....to.....feet.....
 No. 2, from.....to.....feet.....
 No. 3, from.....to.....feet.....

From	To	Thickness In Feet	Lithology

Continuation of Form No. 1 (When additional sheet is necessary)

From	To	Thickness In Feet	Lithology

OXY USA Inc.
Precious 30-18 Federal Com 32H
API No. 30-015-46611

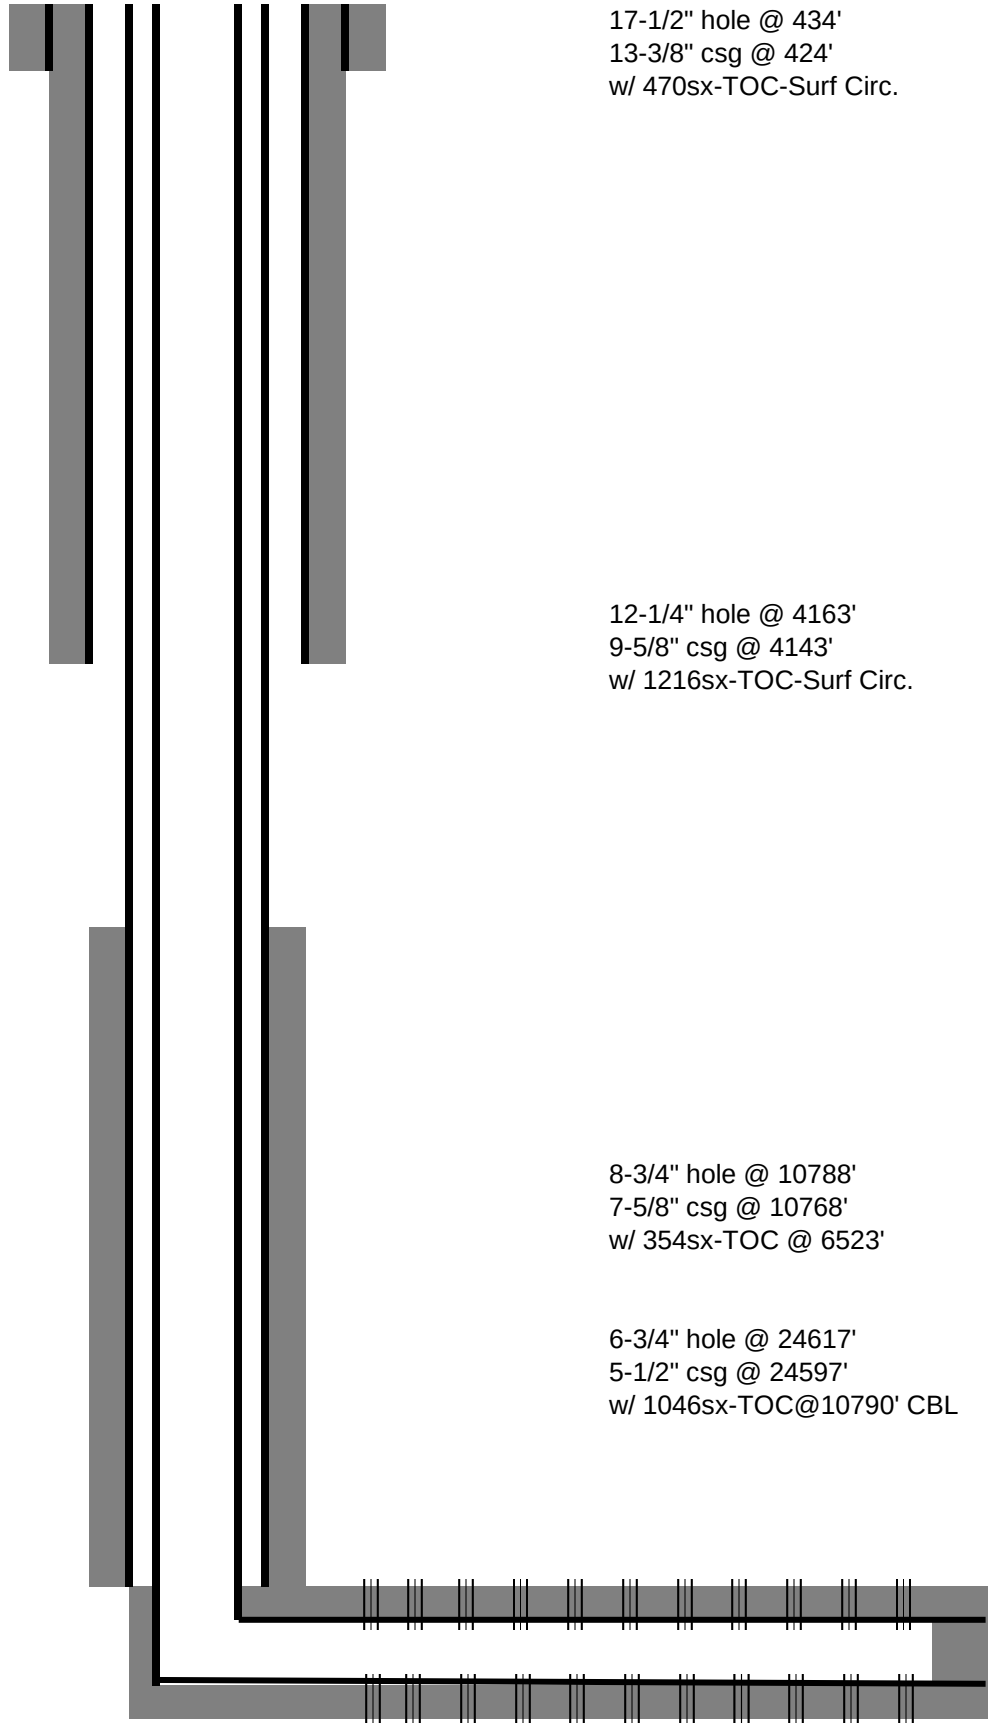

Perfs @ 11555-24478'

TD- 24617'M 11379'V

District I
1625 N. French Dr., Hobbs, NM 88240
Phone:(575) 393-6161 Fax:(575) 393-0720

District II
811 S. First St., Artesia, NM 88210
Phone:(575) 748-1283 Fax:(575) 748-9720

District III
1000 Rio Brazos Rd., Aztec, NM 87410
Phone:(505) 334-6178 Fax:(505) 334-6170

District IV
1220 S. St Francis Dr., Santa Fe, NM 87505
Phone:(505) 476-3470 Fax:(505) 476-3462

State of New Mexico
Energy, Minerals and Natural Resources
Oil Conservation Division
1220 S. St Francis Dr.
Santa Fe, NM 87505

ACKNOWLEDGMENTS

Action 226006

ACKNOWLEDGMENTS

Operator: OXY USA INC P.O. Box 4294 Houston, TX 772104294	OGRID: 16696
	Action Number: 226006
	Action Type: [C-104] Completion Packet (C-104C)

ACKNOWLEDGMENTS

☒	I hereby certify that the required Water Use Report has been, or will be, submitted for this wells completion.
☒	I hereby certify that the required FracFocus disclosure has been, or will be, submitted for this wells completion.

District I
1625 N. French Dr., Hobbs, NM 88240
Phone:(575) 393-6161 Fax:(575) 393-0720
District II
811 S. First St., Artesia, NM 88210
Phone:(575) 748-1283 Fax:(575) 748-9720
District III
1000 Rio Brazos Rd., Aztec, NM 87410
Phone:(505) 334-6178 Fax:(505) 334-6170
District IV
1220 S. St Francis Dr., Santa Fe, NM 87505
Phone:(505) 476-3470 Fax:(505) 476-3462

State of New Mexico
Energy, Minerals and Natural Resources
Oil Conservation Division
1220 S. St Francis Dr.
Santa Fe, NM 87505

CONDITIONS

Action 226006

CONDITIONS

Operator: OXY USA INC P.O. Box 4294 Houston, TX 772104294	OGRID: 16696
	Action Number: 226006
	Action Type: [C-104] Completion Packet (C-104C)

CONDITIONS

Created By	Condition	Condition Date
plmartinez	File 3160-4 Completion Report within 10 days to NMOCD after BLM approval.	8/17/2023