

Submit a Copy To Appropriate District Office
 District I – (575) 393-6161
 1625 N. French Dr., Hobbs, NM 88240
 District II – (575) 748-1283
 811 S. First St., Artesia, NM 88210
 District III – (505) 334-6178
 1000 Rio Brazos Rd., Aztec, NM 87410
 District IV – (505) 476-3460
 1220 S. St. Francis Dr., Santa Fe, NM 87505

State of New Mexico
 Energy, Minerals and Natural Resources

Form C-103
 Revised July 18, 2013

OIL CONSERVATION DIVISION
 1220 South St. Francis Dr.
 Santa Fe, NM 87505

WELL API NO. 30-015-49893	
5. Indicate Type of Lease STATE ☒ FEE ☐	
6. State Oil & Gas Lease No.	
7. Lease Name or Unit Agreement Name Rio Grande 2/1 B3DA State Com	
8. Well Number	1H
9. OGRID Number	14744
10. Pool name or Wildcat Palmillo; Bone Spring Southwest	
4. Well Location Unit Letter <u>E</u> : <u>2040</u> feet from the <u>N</u> line and <u>210</u> feet from the <u>W</u> line Section <u>2</u> Township <u>19S</u> Range <u>28E</u> NMPM County <u>Eddy</u>	
11. Elevation (Show whether DR, RKB, RT, GR, etc.) 3475' GL	

12. Check Appropriate Box to Indicate Nature of Notice, Report or Other Data

NOTICE OF INTENTION TO:		SUBSEQUENT REPORT OF:	
PERFORM REMEDIAL WORK ☐	PLUG AND ABANDON ☐	REMEDIAL WORK ☐	ALTERING CASING ☐
TEMPORARILY ABANDON ☐	CHANGE PLANS ☒	COMMENCE DRILLING OPNS. ☐	P AND A ☐
PULL OR ALTER CASING ☐	MULTIPLE COMPL ☐	CASING/CEMENT JOB ☐	
DOWNHOLE COMMINGLE ☐			
CLOSED-LOOP SYSTEM ☐			
OTHER: ☐		OTHER: ☐	

13. Describe proposed or completed operations. (Clearly state all pertinent details, and give pertinent dates, including estimated date of starting any proposed work). SEE RULE 19.15.7.14 NMAC. For Multiple Completions: Attach wellbore diagram of proposed completion or recompletion.

Mewbourne Oil Company requests to change the name of the RIO GRANDE 2/1 B3DA STATE COM 1H to the RIO GRANDE 2/1 STATE COM 611H.

See attached C102.

Spud Date:

4/1/2024

Rig Release Date:

4/27/2024

I hereby certify that the information above is true and complete to the best of my knowledge and belief.

SIGNATURE Bennett Hall TITLE Bennett Hall DATE 7/19/2023

Type or print name Bennett Hall E-mail address: bhall@mewbourne.com PHONE: 806-202-4349

For State Use Only

APPROVED BY: Ward Rikala TITLE Petroleum Specialist A DATE 9/27/2023

Conditions of Approval (if any):

District I
1625 N. French Dr., Hobbs, NM 88240
Phone: (575) 393-6161 Fax: (575) 393-0720
District II
811 S. First St., Artesia, NM 88210
Phone: (575) 748-1283 Fax: (575) 748-9720
District III
1000 Rio Brazos Road, Aztec, NM 87410
Phone: (505) 334-6178 Fax: (505) 334-6170
District IV
1220 S. St. Francis Dr., Santa Fe, NM 87505
Phone: (505) 476-3460 Fax: (505) 476-3462

State of New Mexico
Energy, Minerals & Natural Resources Department
OIL CONSERVATION DIVISION
1220 South St. Francis Dr.
Santa Fe, NM 87505

Form C-102
Revised August 1, 2011
Submit one copy to appropriate
District Office

☐ AMENDED REPORT

WELL LOCATION AND ACREAGE DEDICATION PLAT

1 API Number		2 Pool Code		3 Pool Name	
4 Property Code		5 Property Name RIO GRANDE 2/1 STATE COM			6 Well Number 611H
7 OGRID NO.		8 Operator Name MEWBOURNE OIL COMPANY			9 Elevation 3475'


10 Surface Location

UL or lot no.	Section	Township	Range	Lot Idn	Feet from the	North/South line	Feet From the	East/West line	County
E	2	19S	28E		2040	NORTH	210	WEST	EDDY

11 Bottom Hole Location If Different From Surface

UL or lot no.	Section	Township	Range	Lot Idn	Feet from the	North/South line	Feet from the	East/West line	County
1	1	19S	28E		660	NORTH	100	EAST	EDDY
12 Dedicated Acres	13 Joint or Infill	14 Consolidation Code	15 Order No.						


No allowable will be assigned to this completion until all interest have been consolidated or a non-standard unit has been approved by the division.

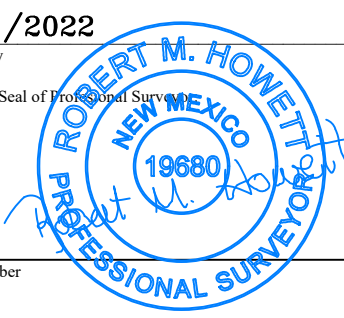16 <u>GEODETIC DATA</u> NAD 83 GRID - NM EAST <u>SURFACE LOCATION</u> N: 615347.3 - E: 596215.4 LAT: 32.6915061° N LONG: 104.1549495° W <u>BOTTOM HOLE</u> N: 616856.1 - E: 606278.7 LAT: 32.6956025° N LONG: 104.1222283° W				<u>CORNER DATA</u> NAD 83 GRID - NM EAST A: FOUND BRASS CAP "1941" N: 612093.1 - E: 595974.2 B: FOUND BRASS CAP "1941" N: 614733.6 - E: 595999.8 C: FOUND BRASS CAP "1914" N: 617384.0 - E: 596024.3 D: FOUND BRASS CAP "1914" N: 617416.7 - E: 598612.6 E: FOUND BRASS CAP "1914" N: 617450.3 - E: 601201.0 F: FOUND BRASS CAP "1914" N: 617483.0 - E: 603789.7				G: FOUND BRASS CAP "1914" N: 617517.3 - E: 606378.0 H: FOUND BRASS CAP "1941" N: 614873.3 - E: 606380.7 I: FOUND BRASS CAP "1941" N: 612224.9 - E: 606365.7 J: FOUND BRASS CAP "1941" N: 612183.7 - E: 603768.0 K: FOUND BRASS CAP "1941" N: 612140.9 - E: 601171.0 L: FOUND BRASS CAP "1941" N: 612118.4 - E: 598572.7 M: FOUND BRASS CAP "1941" N: 614783.6 - E: 601186.0				17 OPERATOR CERTIFICATION I hereby certify that the information contained herein is true and complete to the best of my knowledge and belief, and that this organization either owns a working interest or unleased mineral interest in the land including the proposed bottom hole location or has a right to drill this well at this location pursuant to a contract with an owner of such a mineral or working interest, or to a voluntary pooling agreement or a compulsory pooling order heretofore entered by the division. Signature _____ Date _____ Printed Name _____ E-mail Address _____			
18 SURVEYOR CERTIFICATION I hereby certify that the well location shown on this plat was plotted from field notes of actual surveys made by me or under my supervision, and that the same is true and correct to the best of my belief. 07/21/2022 Date of Survey Signature and Seal of Professional Surveyor _____ 19680 Certificate Number															

LS22070861

LOCATION VERIFICATION MAP

NOT TO SCALE

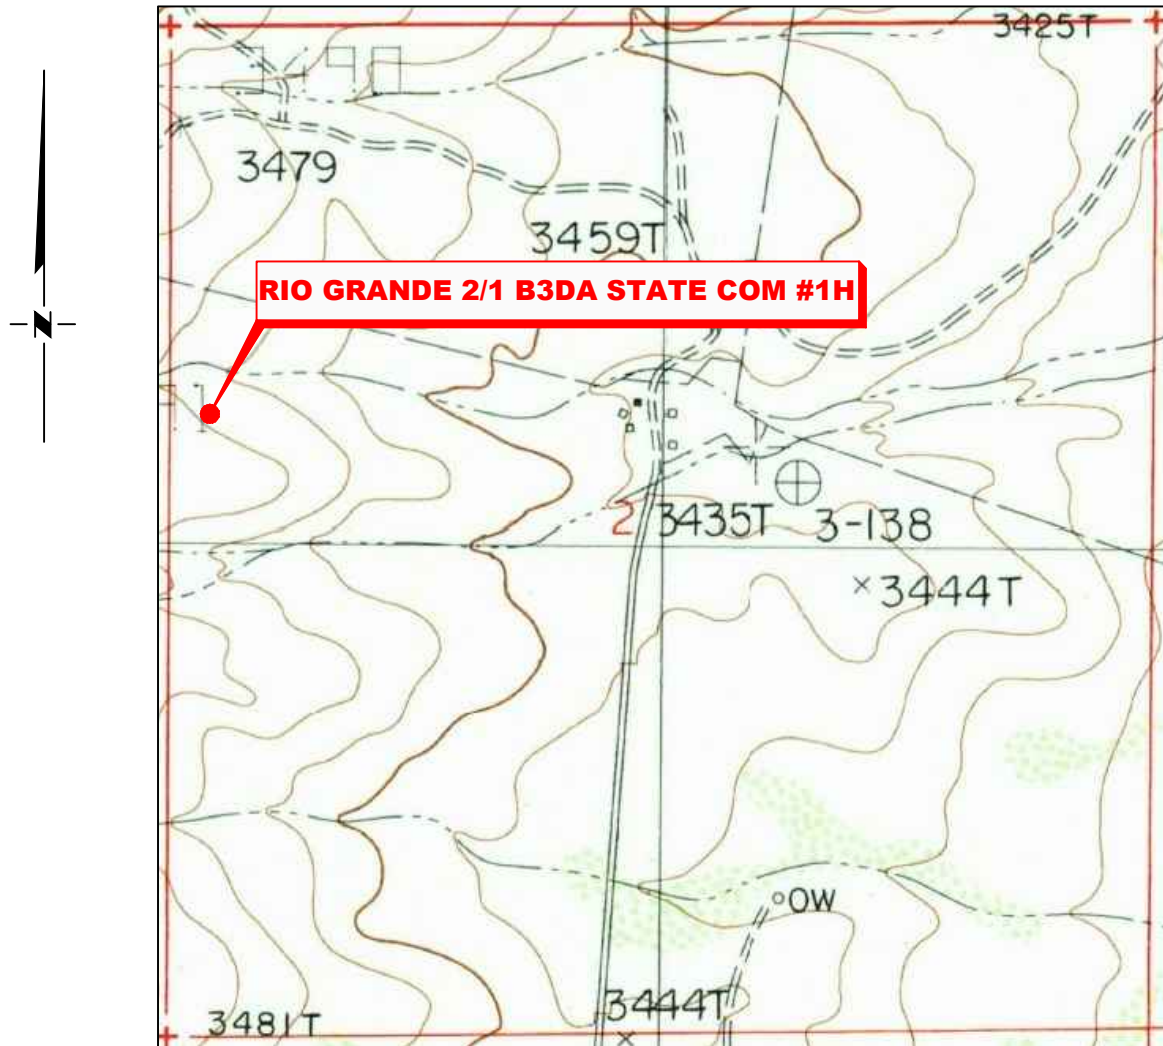

*SECTION 2, TWP. 19 SOUTH, RGE. 28 EAST,
N. M. P. M., EDDY CO., NEW MEXICO*

OPERATOR: Mewbourne Oil Company
 LEASE: Rio Grande 2/1 B3DA State Com
 WELL NO.: 1H
 ELEVATION: 3475'

LOCATION: 2040' FNL & 210' FWL
 CONTOUR INTERVAL: 10'
 USGS TOPO. SOURCE MAP:
Illinois Camp, NM (1985)

Copyright 2016 – All Rights Reserved

NO.	REVISION	DATE
JOB NO.:	LS22070861	
DWG. NO.:	22070861-2	




701 S. CECIL ST., HOBBS, NM 88240 (575) 964-8200

SCALE: N/A
DATE: 07/21/22
SURVEYED BY: ML/AB
DRAWN BY: AR
APPROVED BY: RMH
SHEET: 1 OF 1

VICINITY MAP

NOT TO SCALE

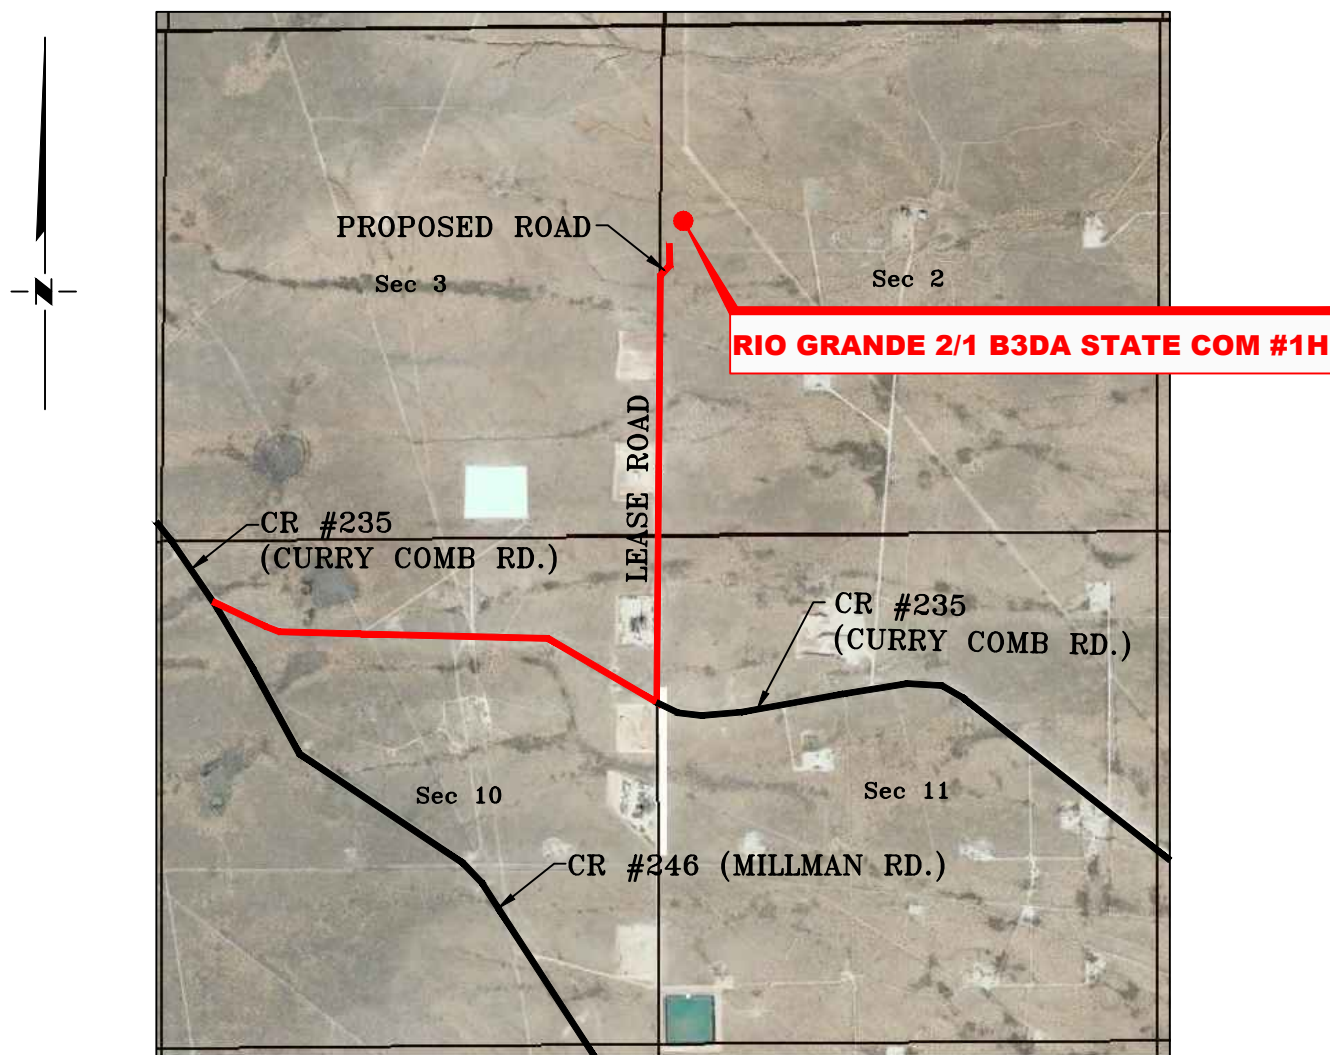

*SECTION 2, TWP. 19 SOUTH, RGE. 28 EAST,
N. M. P. M., EDDY COUNTY, NEW MEXICO*

OPERATOR: Mewbourne Oil Company
LEASE: Rio Grande 2/1 B3DA State Com
WELL NO.: 1H

LOCATION: 2040' FNL & 210' FWL
ELEVATION: 3475'

Copyright 2016 - All Rights Reserved


NO.	REVISION	DATE
JOB NO.:	LS22070861	
DWG. NO.:	22070861-3	



701 S. CECIL ST., HOBBS, NM 88240 (575) 964-8200

SCALE: N. T. S.
DATE: 07/21/22
SURVEYED BY: ML/AB
DRAWN BY: AR
APPROVED BY: RMH
SHEET: 1 OF 1

MEWBOURNE OIL COMPANY
RIO GRANDE 2/1 B3DA STATE COM #1H
(2040' FNL & 210' FWL)
SECTION 2, T19S, R28E
N. M. P. M., EDDY CO., NEW MEXICO

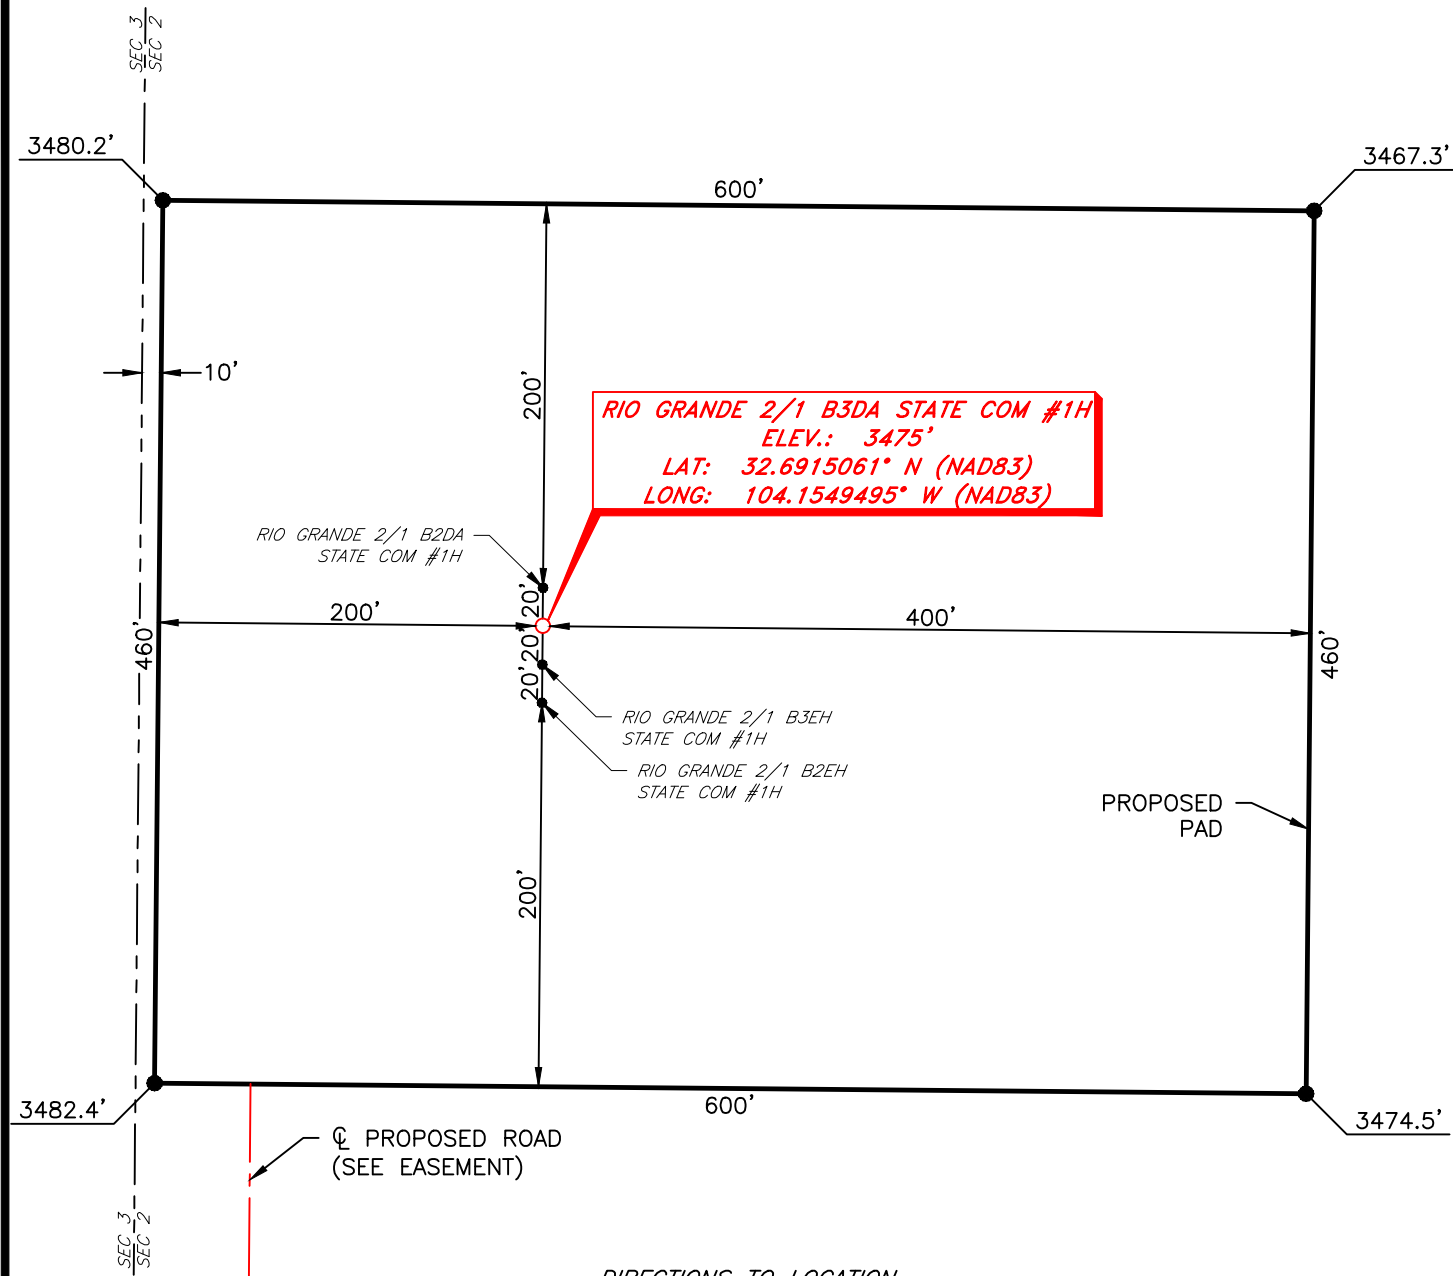

DIRECTIONS TO LOCATION

From the intersection of CR #246 (Millman Rd.) & CR #235 (Curry Comb Rd.);
Go East on CR #235 approx. 0.9 miles to a lease road on the left;
Turn left and go North approx. 0.9 miles to a proposed road on the right;
Turn right and go Northeast approx. 100 feet, then turning North approx. 300 feet to location on the right.

THIS IS NOT A BOUNDARY SURVEY, APPARENT PROPERTY CORNERS AND PROPERTY LINES ARE SHOWN FOR INFORMATION ONLY. BOUNDARY DATA IS SHOWN FROM A PREVIOUS SURVEY REFERENCED HEREON.



SCALE: 1" = 100'
0 50 100
BEARINGS ARE
NAD 83 GRID - NM EAST
DISTANCES ARE
GROUND.

Copyright 2016 - All Rights Reserved

NO.	REVISION	DATE
JOB NO.: LS22070861		
DWG. NO.: 22070861-4		



SCALE: 1" = 100'
DATE: 07/21/22
SURVEYED BY: ML/AB
DRAWN BY: AR
APPROVED BY: RMH
SHEET: 1 OF 1

Copyright 2016 – All Rights Reserved



701 S. CECIL ST., HOBBS, NM 88240 (575) 964-8200

NO.	REVISION	DATE			
JOB NO.: LS22070859					
DWG. NO.: 22070859-5					

SCALE: 1" = 1200'




0 600' 1200'

BEARINGS ARE GRID NAD 83
NM EAST
DISTANCES ARE HORIZ. GROUND.

LEGEND

() RECORD DATA - GLO
◆ FOUND MONUMENT
AS NOTED
— PROPOSED ACCESS ROAD

MEWBOURNE OIL COMPANY
PROPOSED ACCESS ROAD FOR THE RIO GRANDE 2/1 DA & EH
STATE COM WELL LOCATIONS
SECTION 3, T19S, R28E
N. M. P. M., EDDY COUNTY, NEW MEXICO

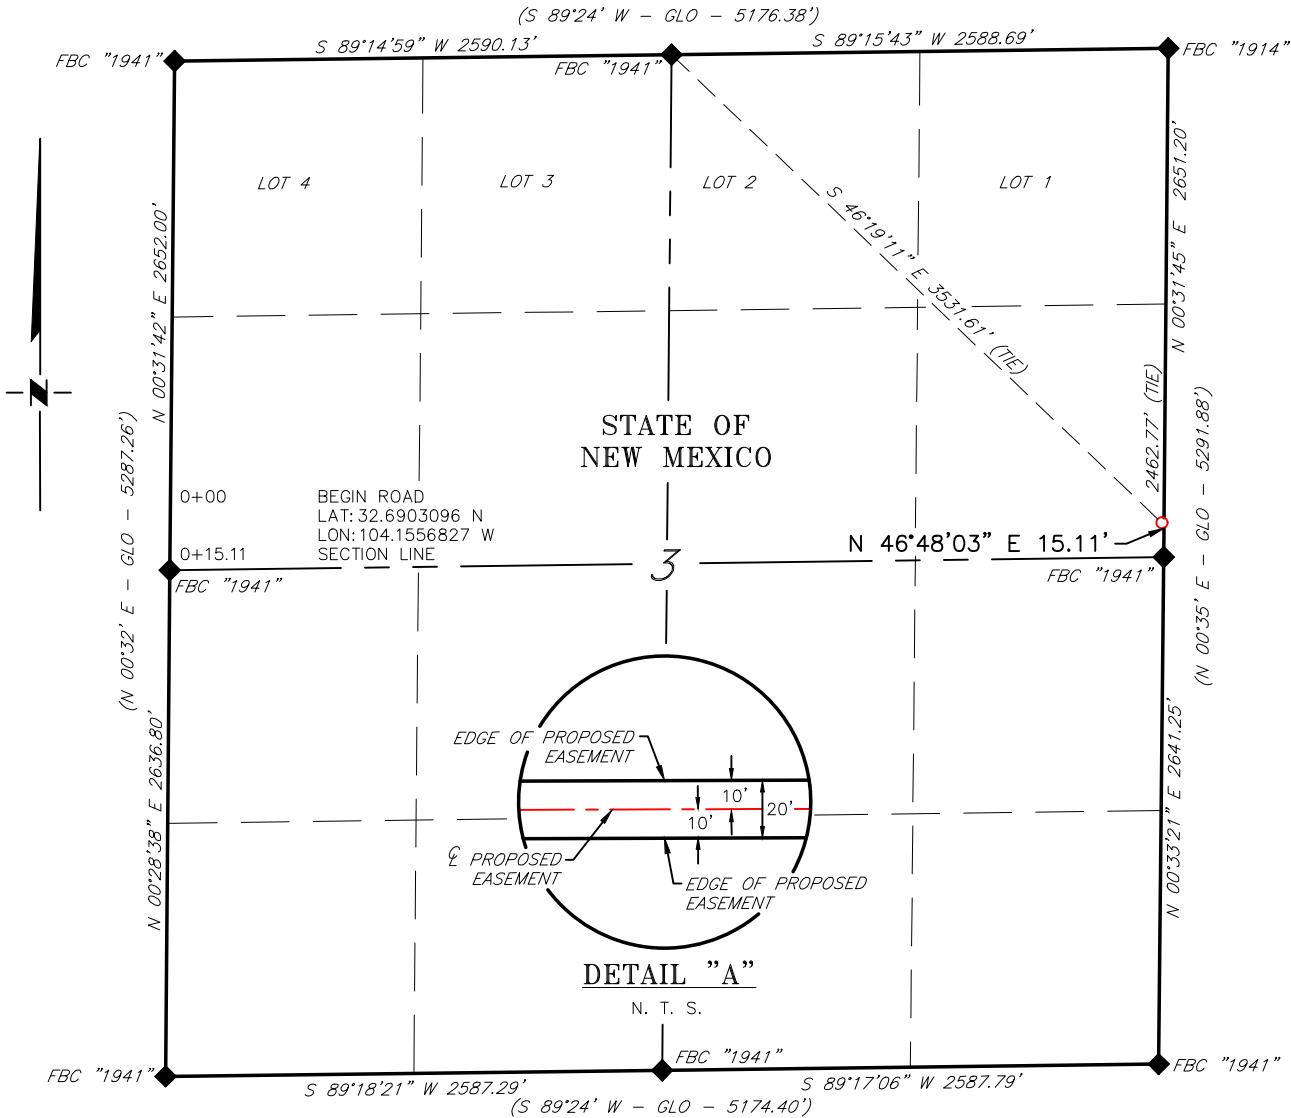

DESCRIPTION

A strip of land 20 feet wide, being 15.11 feet or 0.916 rods in length, lying in Section 3, Township 19 South, Range 28 East, N. M. P. M., Eddy County, New Mexico, being 10 feet left and 10 feet right of the following described survey of a centerline across State of New Mexico land:

BEGINNING at Engr. Sta. 0+00, a point in the Northeast quarter of Section 3, which bears, S 46°19'11" E, 3,531.61 feet from a brass cap, stamped "1941" found for the North quarter corner of Section 3;

Thence N 46°48'03" E, 15.11 feet, to Engr. Sta. 0+15.11, a point on the East line of Section 3, which bears, S 00°31'45" W, 2,462.77 feet from a brass cap, stamped "1914", found for the Northeast corner of Section 3.

Said strip of land contains 0.007 acres, more or less, and is allocated by forties as follows:

SE 1/4 NE 1/4 15.11 Feet 0.916 Rods 0.007 Acres

SCALE: 1" = 1000'

0 500' 1000'

BEARINGS ARE GRID NAD 83
NM EAST
DISTANCES ARE HORIZ. GROUND.

LEGEND

() RECORD DATA - GLO

FOUND MONUMENT
AS NOTED

PROPOSED ACCESS ROAD

I, R. M. Howett, a N. M. Professional Surveyor, hereby certify that I prepared this plat from an actual survey made on the ground under my direct supervision, said survey and plat meet the Min. Stds. for Land Surveying in the State of N. M. and are true and correct to the best of my knowledge and belief.

Robert M. Howett

Robert M. Howett NM PS 19680



Copyright 2016 - All Rights Reserved


NO.	REVISION	DATE
JOB NO.:	LS22070859	
DWG. NO.:	22070859-6	



701 S. CECIL ST., HOBBS, NM 88240 (575) 964-8200

SCALE: 1" = 1000'
DATE: 07/21/2022
SURVEYED BY: ML/AB
DRAWN BY: AR
APPROVED BY: RMH
SHEET: 2 OF 3

MEWBOURNE OIL COMPANY
PROPOSED ACCESS ROAD FOR THE RIO GRANDE 2/1 DA & EH
STATE COM WELL LOCATIONS
SECTION 2, T19S, R28E
N. M. P. M., EDDY COUNTY, NEW MEXICO

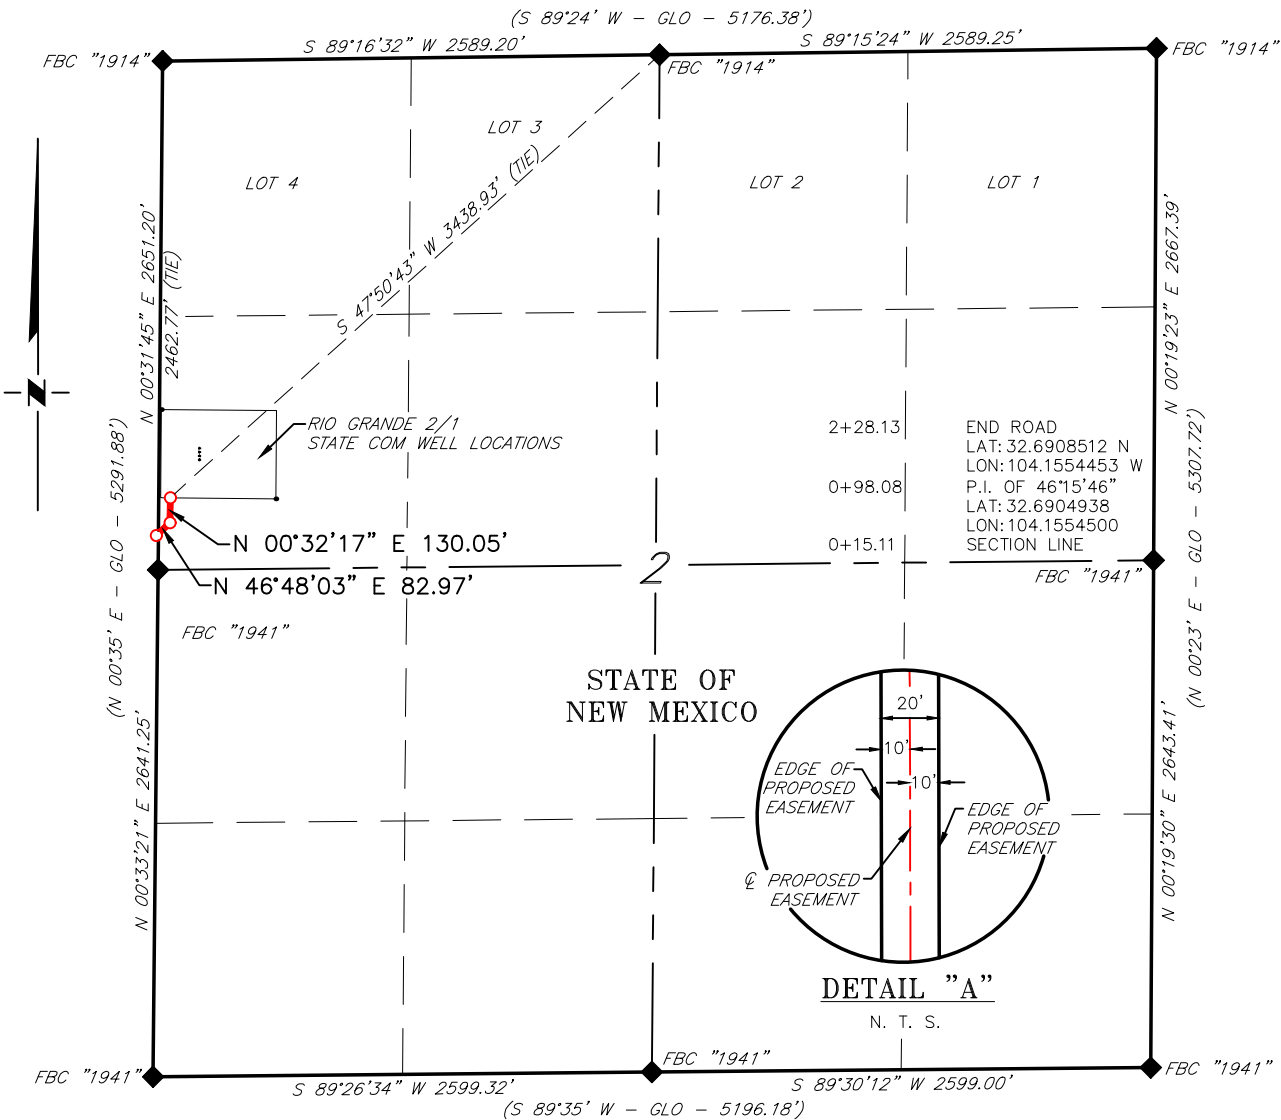

DESCRIPTION

A strip of land 20 feet wide, being 213.02 feet or 12.910 rods in length, lying in Section 2, Township 19 South, Range 28 East, N. M. P. M., Eddy County, New Mexico, being 10 feet left and 10 feet right of the following described survey of a centerline across State of New Mexico land:

BEGINNING at Engr. Sta. 0+15.11, a point on the West line of Section 2, which bears, S 00°31'45" W, 2,462.77 feet from a brass cap, stamped "1914" found for the Northwest corner of Section 2;

Thence N 46°48'03" E, 82.97 feet, to Engr. Sta. 0+98.08, a P. I. of 46°15'46" left;

Thence N 00°32'17" E, 130.05 feet, to Engr. Sta. 2+28.13, the End of Survey, a point in the Northwest quarter of Section 2, which bears, S 47°50'43" W, 3,438.93 feet from a brass cap, stamped "1914", found for the North quarter corner of Section 2.

Said strip of land contains 0.098 acres, more or less, and is allocated by forties as follows:

SW 1/4 NW 1/4 213.02 Feet 12.910 Rods 0.098 Acres

SCALE: 1" = 1000'

0 500' 1000'

BEARINGS ARE GRID NAD 83
NM EAST
DISTANCES ARE HORIZ. GROUND.

LEGEND

() RECORD DATA - GLO
◆ FOUND MONUMENT
AS NOTED
— PROPOSED ACCESS ROAD

I, R. M. Howett, a N. M. Professional Surveyor, hereby certify that I prepared this plat from an actual survey made on the ground under my direct supervision, said survey and plat meet the Min. Stds. for Land Surveying in the State of N. M. and are true and correct to the best of my knowledge and belief.

Robert M. Howett

Robert M. Howett NM PS 19680



Copyright 2016 - All Rights Reserved

NO.	REVISION	DATE
JOB NO.: LS22070859		
DWG. NO.: 22070859-7		



701 S. CECIL ST., HOBBS, NM 88240 (575) 964-8200

SCALE: 1" = 1000'
DATE: 07/21/2022
SURVEYED BY: ML/AB
DRAWN BY: AR
APPROVED BY: RMH
SHEET: 3 OF 3

District I
1625 N. French Dr., Hobbs, NM 88240
Phone:(575) 393-6161 Fax:(575) 393-0720
District II
811 S. First St., Artesia, NM 88210
Phone:(575) 748-1283 Fax:(575) 748-9720
District III
1000 Rio Brazos Rd., Aztec, NM 87410
Phone:(505) 334-6178 Fax:(505) 334-6170
District IV
1220 S. St Francis Dr., Santa Fe, NM 87505
Phone:(505) 476-3470 Fax:(505) 476-3462

State of New Mexico
Energy, Minerals and Natural Resources
Oil Conservation Division
1220 S. St Francis Dr.
Santa Fe, NM 87505

CONDITIONS

Action 242102

CONDITIONS

Operator: MEWBOURNE OIL CO P.O. Box 5270 Hobbs, NM 88241	OGRID: 14744
	Action Number: 242102
	Action Type: [C-103] NOI Change of Plans (C-103A)

CONDITIONS

Created By	Condition	Condition Date
ward.rikala	None	9/27/2023