

District I

1625 N. French Dr., Hobbs, NM 88240
Phone:(575) 393-6161 Fax:(575) 393-0720

District II

811 S. First St., Artesia, NM 88210
Phone:(575) 748-1283 Fax:(575) 748-9720

District III

1000 Rio Brazos Rd., Aztec, NM 87410
Phone:(505) 334-6178 Fax:(505) 334-6170

District IV

1220 S. St Francis Dr., Santa Fe, NM 87505
Phone:(505) 476-3470 Fax:(505) 476-3462

State of New Mexico
Energy, Minerals and Natural Resources
Oil Conservation Division
1220 S. St Francis Dr.
Santa Fe, NM 87505

Form C-101
August 1, 2011

Permit 354966

APPLICATION FOR PERMIT TO DRILL, RE-ENTER, DEEPEN, PLUGBACK, OR ADD A ZONE

1. Operator Name and Address BURNETT OIL CO INC 801 Cherry Street Unit #9 Fort Worth, TX 76102		2. OGRID Number 3080
		3. API Number 30-015-54684
4. Property Code 335058	5. Property Name THE MAVERICK	6. Well No. 001H

7. Surface Location

UL - Lot M	Section 19	Township 18S	Range 27E	Lot Idn 4	Feet From 1288	N/S Line S	Feet From 800	E/W Line W	County Eddy
---------------	---------------	-----------------	--------------	--------------	-------------------	---------------	------------------	---------------	----------------

8. Proposed Bottom Hole Location

UL - Lot L	Section 24	Township 18S	Range 26E	Lot Idn L	Feet From 2182	N/S Line S	Feet From 101	E/W Line W	County Eddy
---------------	---------------	-----------------	--------------	--------------	-------------------	---------------	------------------	---------------	----------------

9. Pool Information

ATOKA;GLORIETA-YESO	3250
---------------------	------

Additional Well Information

11. Work Type New Well	12. Well Type OIL	13. Cable/Rotary	14. Lease Type Private	15. Ground Level Elevation 3282
16. Multiple N	17. Proposed Depth 9076	18. Formation Yeso	19. Contractor	20. Spud Date 7/1/2024
Depth to Ground water		Distance from nearest fresh water well		Distance to nearest surface water

☒ We will be using a closed-loop system in lieu of lined pits

21. Proposed Casing and Cement Program

Type	Hole Size	Casing Size	Casing Weight/ft	Setting Depth	Sacks of Cement	Estimated TOC
Surf	12.25	9.625	36	1250	438	0
Prod	8.75	7	32	2900	1442	0
Prod	8.75	5.5	20	9076	1442	0

Casing/Cement Program: Additional Comments

--

22. Proposed Blowout Prevention Program

Type	Working Pressure	Test Pressure	Manufacturer
Annular	2000	1500	TBD

23. I hereby certify that the information given above is true and complete to the best of my knowledge and belief.
I further certify I have complied with 19.15.14.9 (A) NMAC ☒ and/or 19.15.14.9 (B) NMAC ☒ if applicable.

Signature:

Printed Name: Electronically filed by Heather Dissmore

Title: Engineering Technician

Email Address: hdissmore@burnettoil.com

Date: 12/13/2023

Phone: 817-583-8873

OIL CONSERVATION DIVISION

Approved By: Ward Rikala

Title:

Approved Date: 2/5/2024

Expiration Date: 2/5/2026

Conditions of Approval Attached

DISTRICT I
1625 N. FRENCH DR., HOBBS, NM 88240
Phone: (575) 393-6161 Fax: (575) 393-0720

DISTRICT II
811 S. FIRST ST., ARTESIA, NM 88210
Phone: (575) 748-1283 Fax: (575) 748-9720

DISTRICT III
1000 RIO BRAZOS RD., AZTEC, NM 87410
Phone: (505) 334-6178 Fax: (505) 334-6170

DISTRICT IV
1220 S. ST. FRANCIS DR., SANTA FE, NM 87505
Phone: (505) 476-3480 Fax: (505) 476-3482

State of New Mexico
Energy, Minerals & Natural Resources Department
OIL CONSERVATION DIVISION
1220 SOUTH ST. FRANCIS DR.
Santa Fe, New Mexico 87505

Form C-102
Revised August 1, 2011
Submit one copy to appropriate
District Office

☐ AMENDED REPORT

WELL LOCATION AND ACREAGE DEDICATION PLAT

API Number 30-015-54684	Pool Code 3250	Pool Name ATOKA; GLORIETA-YESO
Property Code 335058	Property Name THE MAVERICK	Well Number 1H
OGRID No. 03080	Operator Name BURNETT OIL CO INC	Elevation 3282.4'

Surface Location



UL or lot No.	Section	Township	Range	Lot Idn	Feet from the	North/South line	Feet from the	East/West line	County
4	19	18-S	27-E		1288	SOUTH	800	WEST	EDDY

Bottom Hole Location If Different From Surface

UL or lot No.	Section	Township	Range	Lot Idn	Feet from the	North/South line	Feet from the	East/West line	County
L	24	18-S	26-E		2182	SOUTH	101	WEST	EDDY

Dedicated Acres	Joint or Infill	Consolidation Code	Order No.
320			

NO ALLOWABLE WILL BE ASSIGNED TO THIS COMPLETION UNTIL ALL INTERESTS HAVE BEEN CONSOLIDATED
OR A NON-STANDARD UNIT HAS BEEN APPROVED BY THE DIVISION

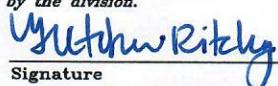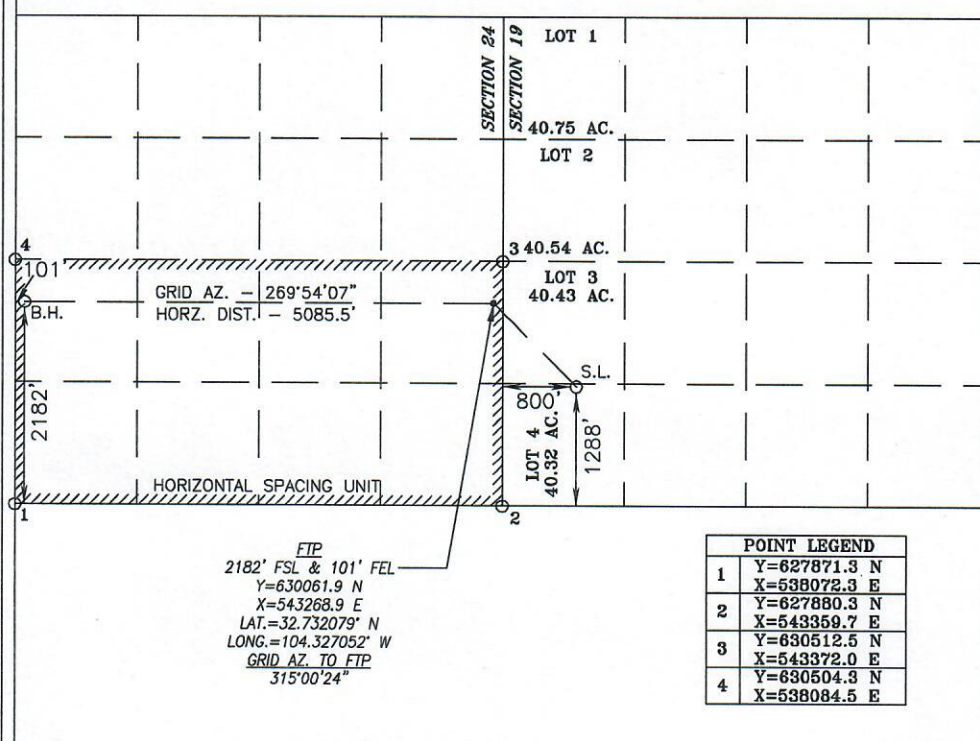NAD 83 NME <u>PROPOSED BOTTOM HOLE LOCATION</u> Y=630953.2 N X=538183.4 E LAT.=32.732055° N LONG.=104.343591° W	NAD 83 NME <u>SURFACE LOCATION</u> Y=629164.8 N X=544165.7 E LAT.=32.729613° N LONG.=104.324136° W	OPERATOR CERTIFICATION <i>I hereby certify that the information herein is true and complete to the best of my knowledge and belief, and that this organization either owns a working interest or unleased mineral interest in the land including the proposed bottom hole location or has a right to drill this well at this location pursuant to a contract with an owner of such mineral or working interest, or to a voluntary pooling agreement or a compulsory pooling order heretofore entered by the division.</i>  11/29/23 Signature Date GRETCHEN RITCHEY Printed Name gritchey@burnettoil.com E-mail Address
		SURVEYOR CERTIFICATION <i>I hereby certify that the well location shown on this plat was plotted from field notes of actual surveys made by me or under my supervision, and that the same is true and correct to the best of my belief.</i> NOVEMBER 8, 2023 Date of Survey Signature & Seal of Professional Surveyor  11/19/23 Certificate No. CHAD HARCROW 17777 W.O. #23-901 DRAWN BY: WN

600'

500'

ACCESS ROAD

PRD. FLOWLINE

NW COR. WELL PAD 3282.3'

215' NORTH OFFSET 3282.6'

NE COR. WELL PAD 3281.7'

12" LAY FLAT

215' WEST OFFSET 3281.4'

1

2

3

215' EAST OFFSET 3281.5'

DISTURBANCE

500'

600'

NO.	WELL	FOOTAGE	LAT.	LONG.	ELEV.
1	THE MAVERICK 1H	1288' FSL & 800' FWL	32.729613° N	104.324136° W	3282.4'
2	THE MAVERICK 2H	1268' FSL & 800' FWL	32.729558° N	104.324136° W	3282.4'
3	THE MAVERICK 3H	1248' FSL & 800' FWL	32.729503° N	104.324137° W	3282.4'

DUKE BPL

SW COR. WELL PAD 3281.9'

215' SOUTH OFFSET 3281.9'

SE COR. WELL PAD 3281.6'

500'

600'


ALL FEATURES ARE EXISTING UNLESS OTHERWISE NOTED

600'

FROM INTERSECTION OF HWY. 285 AND DAYTON RD. (CR-41), GO EAST ON DAYTON RD. FOR APPROX. 4 MILES TO PROPOSED ROAD. PROPOSED WELLS LIE APPROX. 1300 FEET NORTH.

I, CHAD HARCROW, A NEW MEXICO REGISTERED PROFESSIONAL SURVEYOR CERTIFY THAT I DIRECTED AND AM RESPONSIBLE FOR THIS SURVEY, THAT THIS SURVEY IS TRUE AND CORRECT TO THE BEST OF MY KNOWLEDGE AND BELIEF.

HARCROW SURVEYING, LLC
2316 W. MAIN ST, ARTESIA, N.M. 88210
PH: (575) 746-2158
c.harcrow@harcrowsurveying.com

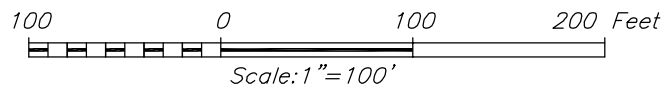

BURNETT OIL CO INC.

600S


PAGE: 1 OF 1

FILE: 23-897

Chad Harcrow
CHAD HARCROW N.M.P.S. NO. 17777

11/20/23
DATE

ROAD PLAT
BURNETT OIL COMPANY INC.
"THE MAVERICK WELLPAD" ACCESS ROAD IN
SECTION 19, TOWNSHIP 18 SOUTH, RANGE 27 EAST, N.M.P.M.,
EDDY COUNTY, NEW MEXICO.

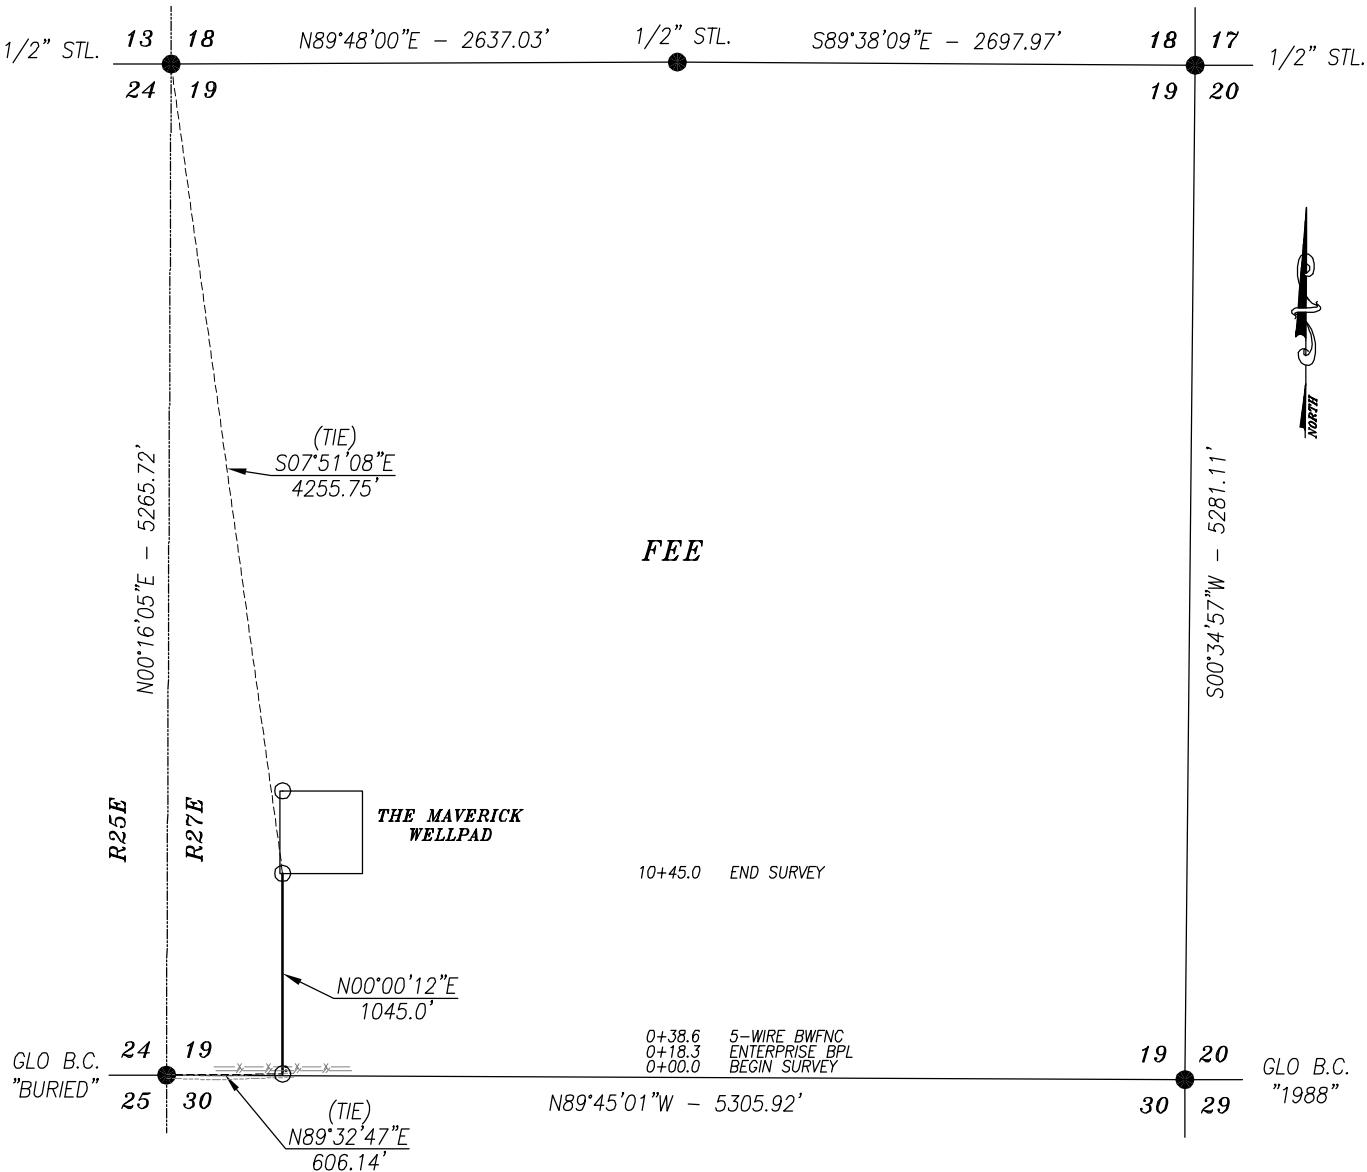


DESCRIPTION

A STRIP OF LAND 30.0 FEET WIDE AND 1045.0 FEET OR 63.33 RODS OR 0.198 MILES IN LENGTH CROSSING FEE LAND IN SECTION 19, TOWNSHIP 18 SOUTH, RANGE 27 EAST, EDDY COUNTY, NEW MEXICO AND BEING 15.0 FEET LEFT AND 15.0 FEET RIGHT OF THE ABOVE PLATTED CENTERLINE SURVEY.

BASIS OF BEARING:
BEARINGS SHOWN HEREON ARE MERCATOR GRID AND CONFORM TO THE NEW MEXICO COORDINATE SYSTEM "NEW MEXICO EAST ZONE" NORTH AMERICAN DATUM 1983. DISTANCES ARE SURFACE VALUES.

HARCROW SURVEYING, LLC
2316 W. MAIN ST, ARTESIA, N.M. 88210
PH: (575) 746-2158
c.harcrow@harcrowsurveying.com

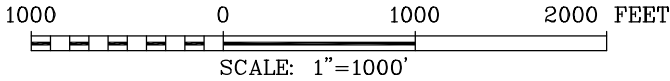


BURNETT OIL COMPANY INC.			
SURVEY OF A PROPOSED ROAD LOCATED IN SECTION 19, TOWNSHIP 18 SOUTH, RANGE 27 EAST, NMPM, EDDY COUNTY, NEW MEXICO			
SURVEY DATE: NOV. 8, 2023		ACCESS ROAD	
DRAFTING DATE: NOV. 17, 2023		PAGE 1 OF 1	
APPROVED BY: CH		DRAWN BY: WN	
		FILE: 23-904	

CERTIFICATION
I, CHAD HARCROW, A NEW MEXICO REGISTERED PROFESSIONAL SURVEYOR CERTIFY THAT I DIRECTED AND AM RESPONSIBLE FOR THIS SURVEY, THAT THIS SURVEY IS TRUE AND CORRECT TO THE BEST OF MY KNOWLEDGE AND BELIEF, AND THIS SURVEY AND PLAT MEET THE MINIMUM STANDARDS FOR SURVEYING IN NEW MEXICO.



11/19/23
DATE

CHAD HARCROW N.M.P.S. NO. 17777

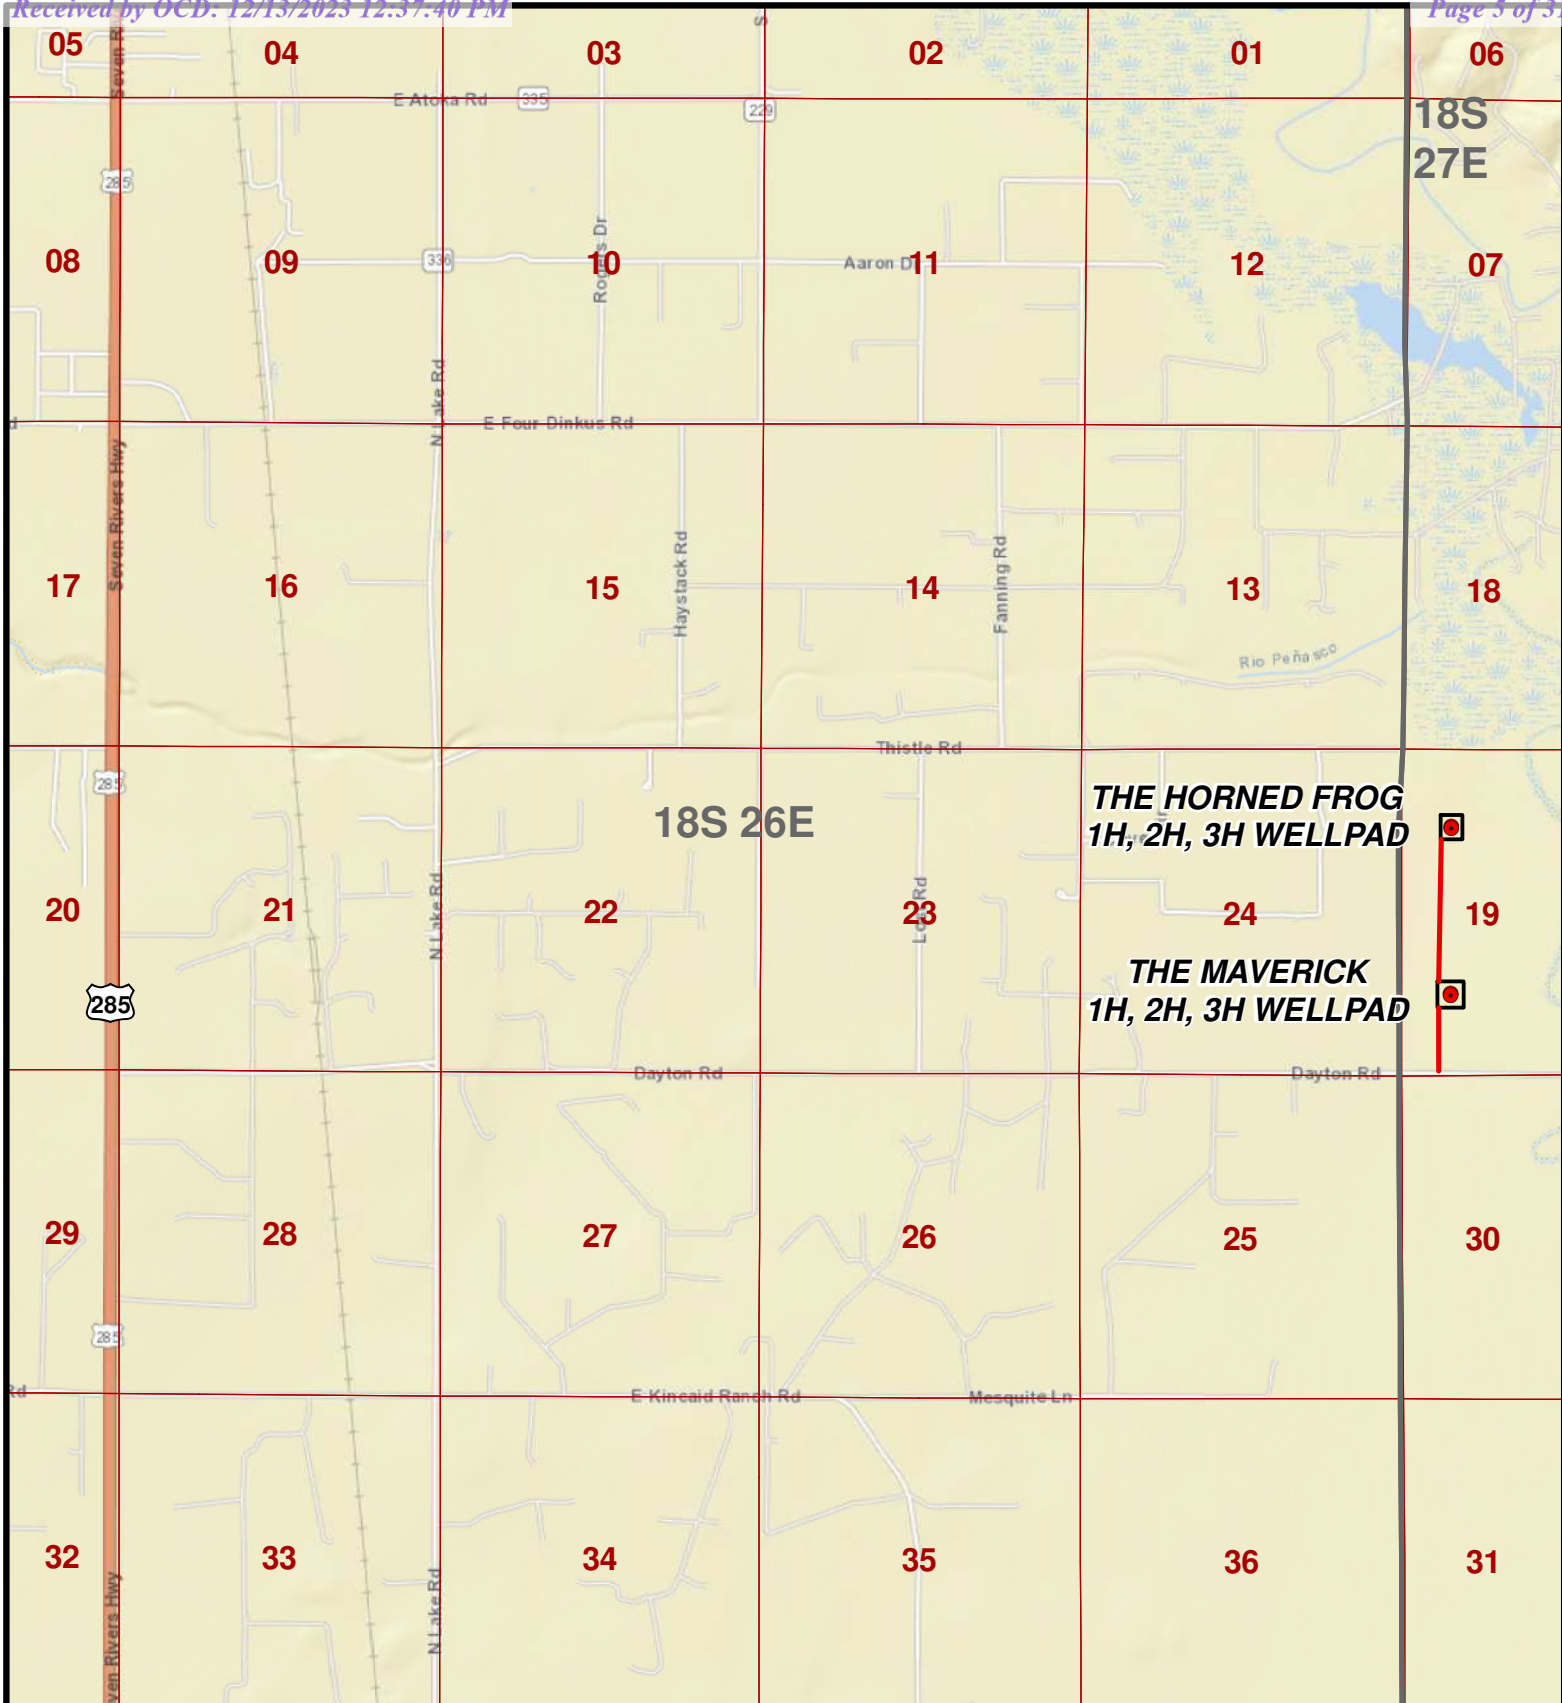
**LEGEND**

- WELL
- WELLPAD
- ACCESS ROAD

THE HORNFROG/MAVERICK OVERALL

SEC: 19	TWP: 18 S.	RGE: 27 E.
STATE: NEW MEXICO	COUNTY: EDDY	SURVEY: N.M.P.M
W.O. # 23-897		LEASE: HORNFROG/MAVERICK

0 1,500 3,000 4,500 6,000 7,500 9,000 FEET

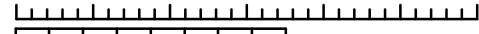

0 0.25 0.5 1 Miles

1 IN = 3,750 FT

LOCATION MAP

VICINITY

11/17/2023

W.N.


**BURNETT OIL
CO INC.**

**HARCROW SURVEYING, LLC.**

2316 W. MAIN ST, ARTESIA, NM 88210

PH: (575) 746-2158


c.harcrow@harcrowsurveying.com

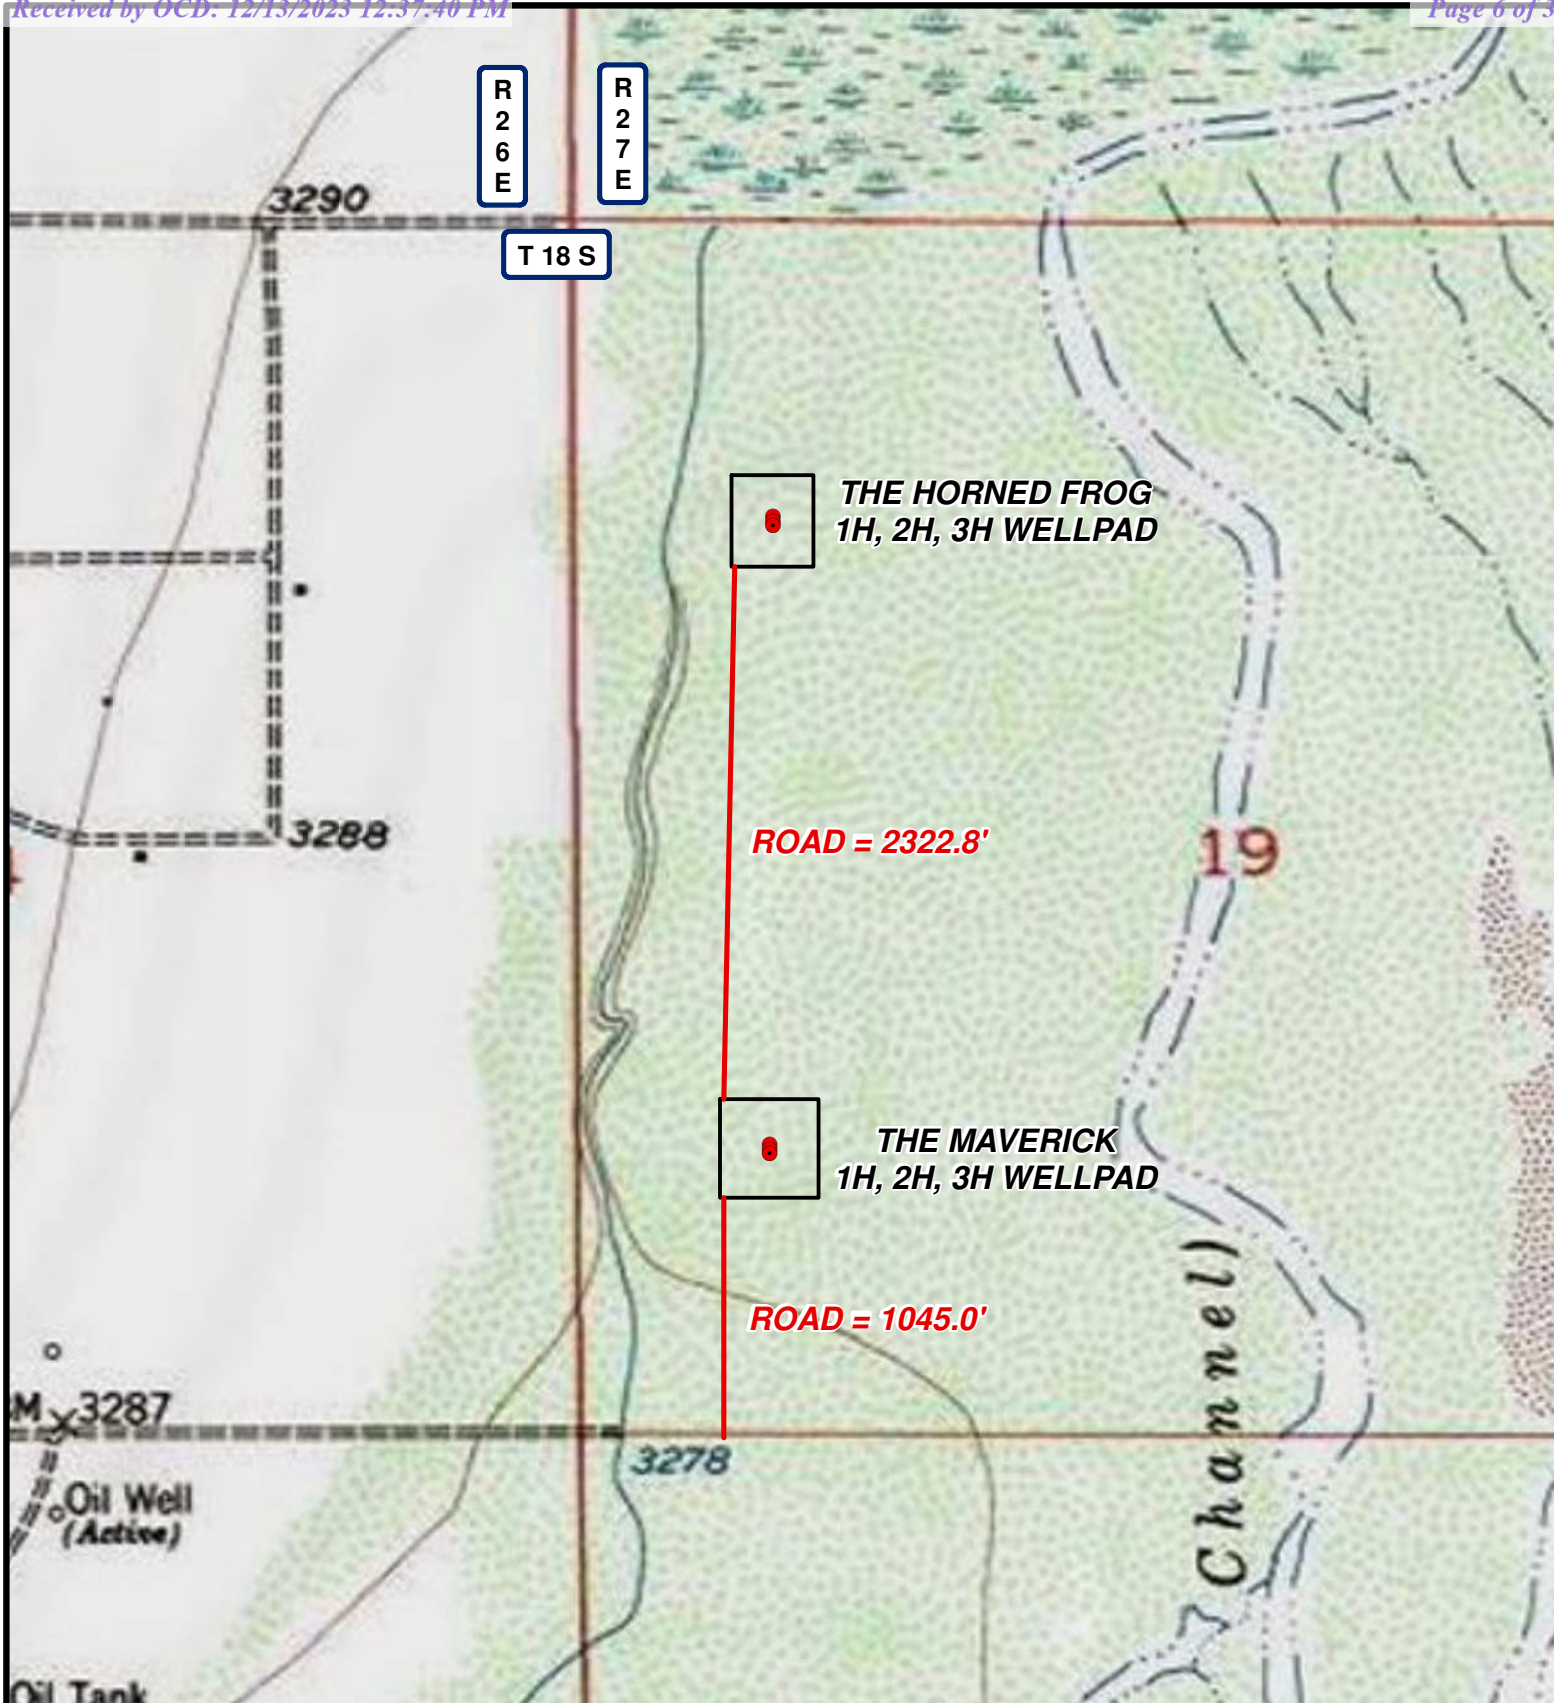**LEGEND**

- WELL
- WELLPAD
- ACCESS ROAD

THE HORNED FROG/MAVERICK OVERALL

SEC: 19	TWP: 18 S.	RGE: 27 E.
STATE: NEW MEXICO	COUNTY: EDDY	SURVEY: N.M.P.M
W.O. # 23-897	LEASE: HORNED FROG/MAVERICK	

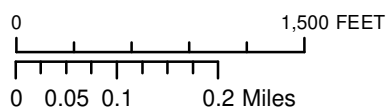

1 IN = 1,000 FT

LOCATION MAP

TOPO


11/17/2023

W.N.


**BURNETT OIL
CO INC.**



HARCROW SURVEYING, LLC.
 2316 W. MAIN ST, ARTESIA, NM 88210
 PH: (575) 746-2158
 c.harcrow@harcrowsurveying.com

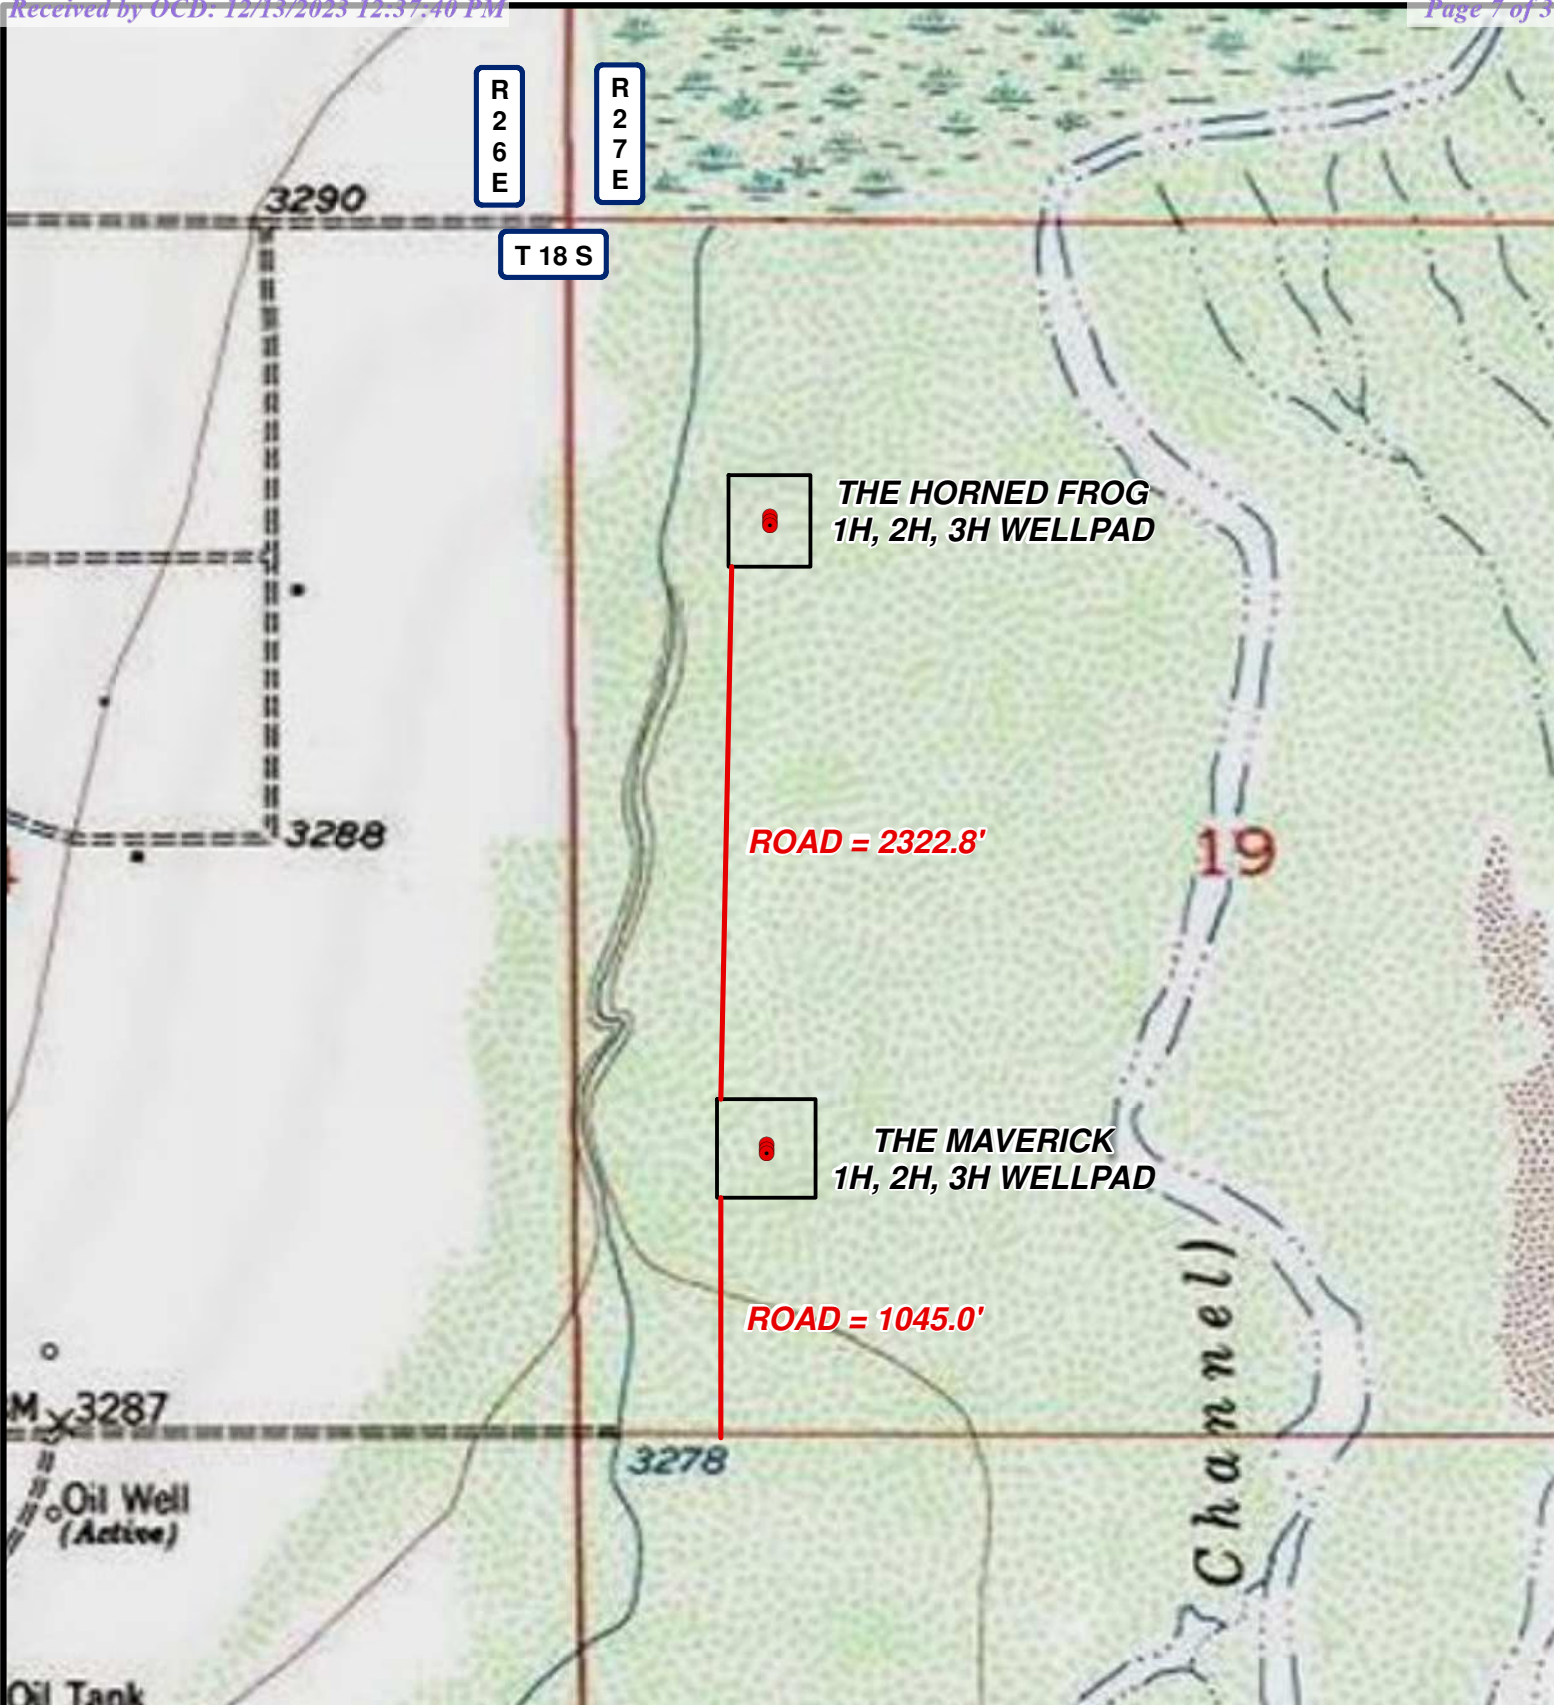


LEGEND ● WELL WELLPAD ACCESS ROAD PRIVATE STATE OF NM US BLM	THE HORNERD FROG/MAVERICK OVERALL <table border="1"> <tr> <td>SEC: 19</td> <td>TWP: 18 S.</td> <td>RGE: 27 E.</td> </tr> <tr> <td>STATE: NEW MEXICO</td> <td>COUNTY: EDDY</td> <td>SURVEY: N.M.P.M</td> </tr> <tr> <td>W.O. # 23-897</td> <td colspan="2">LEASE: HORNERD FROG/MAVERICK</td> </tr> </table> 0 1,500 FEET 0 0.05 0.1 0.2 Miles 1 IN = 1,000 FT <table border="1"> <tr> <td>LOCATION MAP</td> <td>LAND STATUS</td> <td>11/17/2023</td> <td>W.N.</td> </tr> </table>	SEC: 19	TWP: 18 S.	RGE: 27 E.	STATE: NEW MEXICO	COUNTY: EDDY	SURVEY: N.M.P.M	W.O. # 23-897	LEASE: HORNERD FROG/MAVERICK		LOCATION MAP	LAND STATUS	11/17/2023	W.N.	BURNETT OIL CO INC. HARCROW SURVEYING, LLC. 2316 W. MAIN ST, ARTESIA, NM 88210 PH: (575) 746-2158 c.harcrow@harcrowsurveying.com
SEC: 19	TWP: 18 S.	RGE: 27 E.													
STATE: NEW MEXICO	COUNTY: EDDY	SURVEY: N.M.P.M													
W.O. # 23-897	LEASE: HORNERD FROG/MAVERICK														
LOCATION MAP	LAND STATUS	11/17/2023	W.N.												

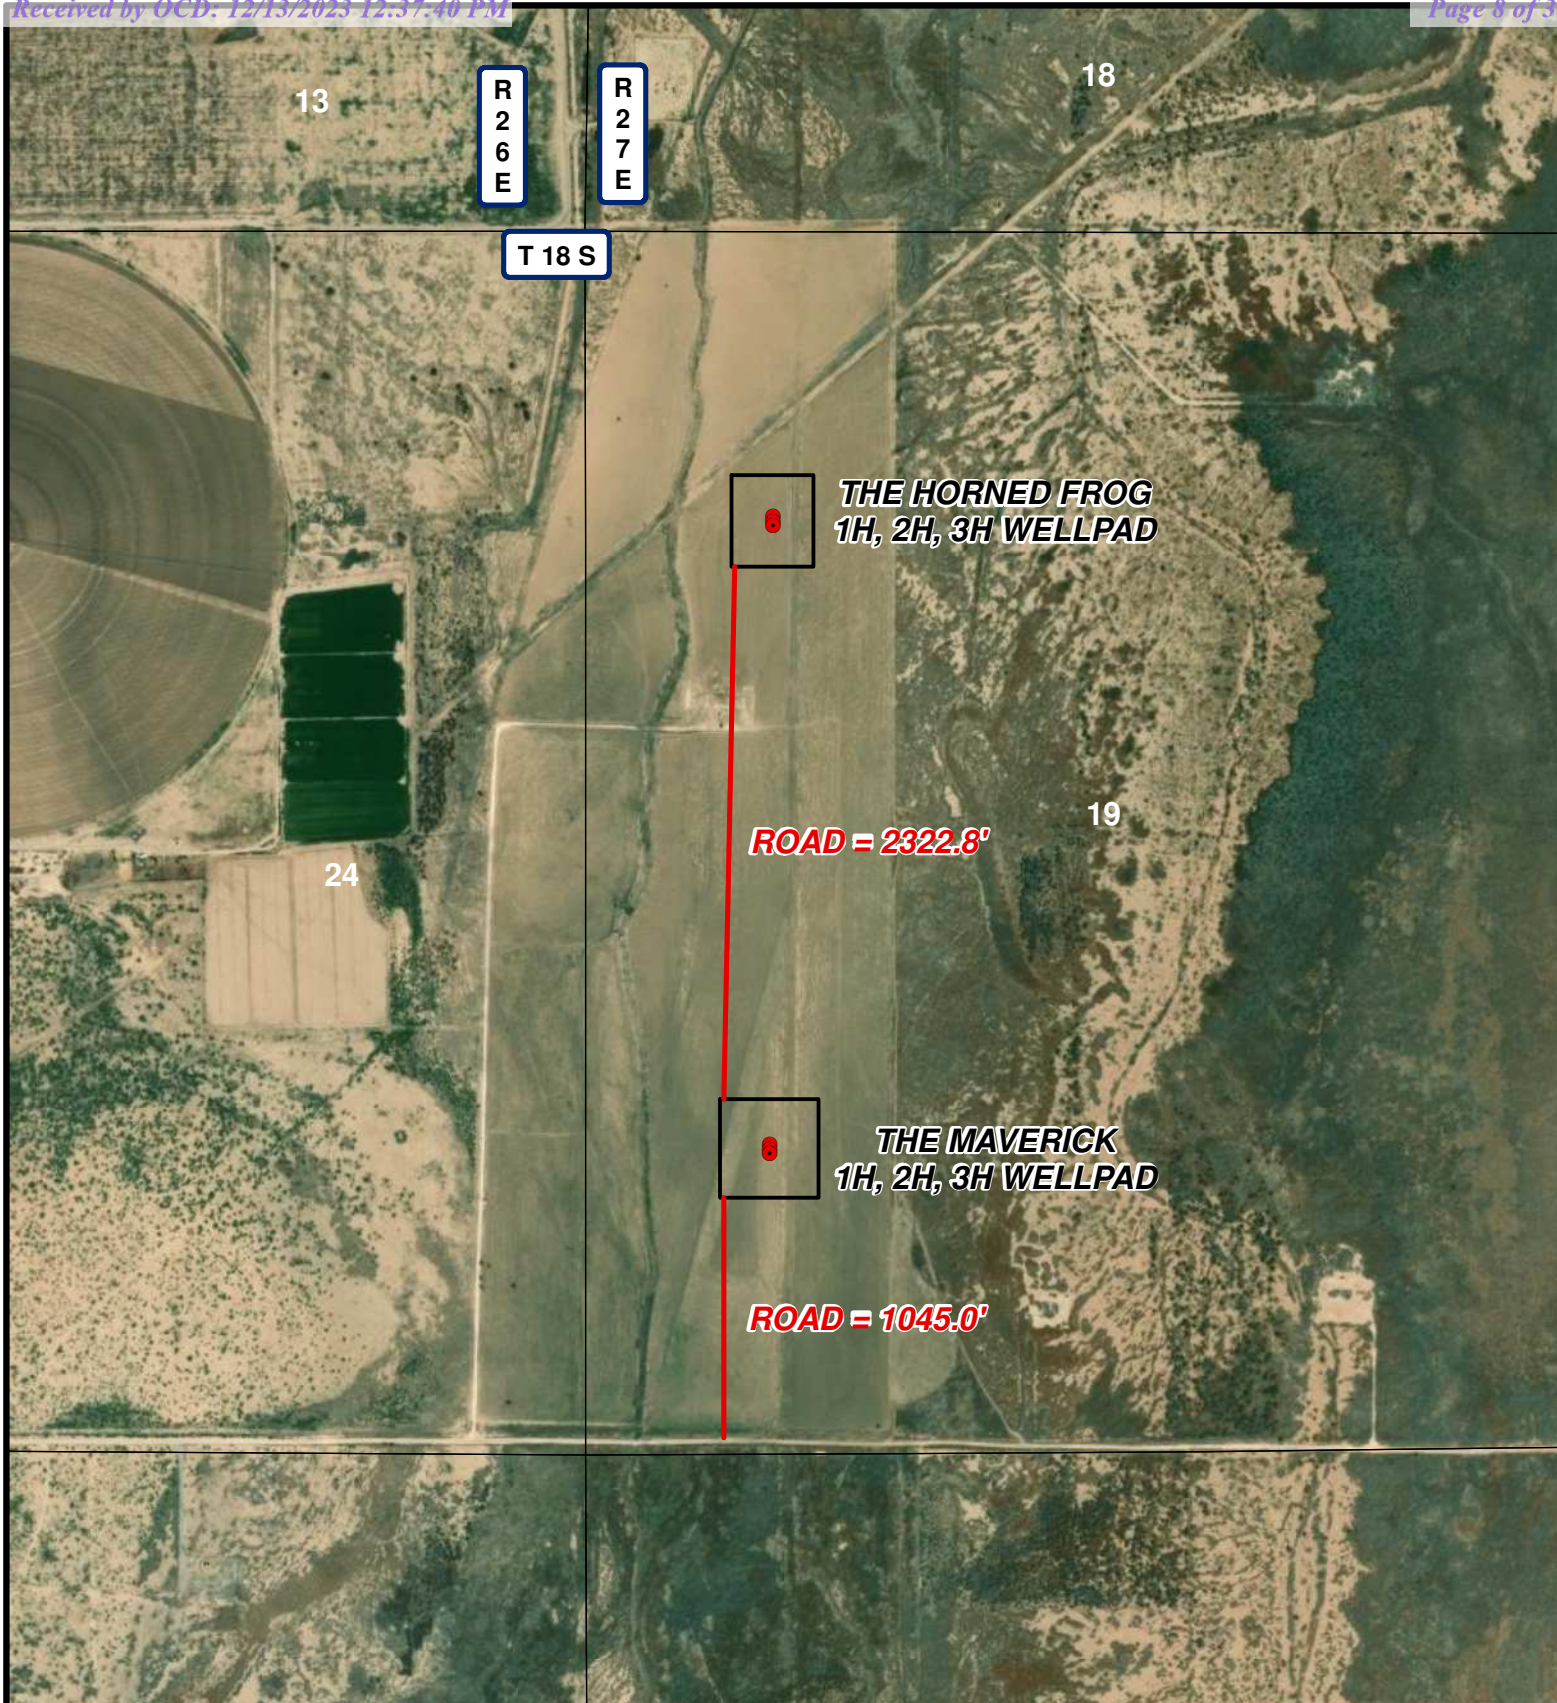**LEGEND**

- WELL
- WELLPAD
- ACCESS ROAD

THE HORNFROG/MAVERICK OVERALL

SEC: 19	TWP: 18 S.	RGE: 27 E.
STATE: NEW MEXICO	COUNTY: EDDY	SURVEY: N.M.P.M.
W.O. # 23-897	LEASE: HORNFROG/MAVERICK	

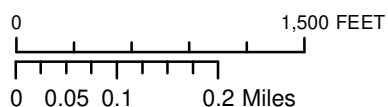

1 IN = 1,000 FT

LOCATION MAP

IMAGERY

11/17/2023

W.N.

**BURNETT OIL
CO INC.**



HARCROW SURVEYING, LLC.
2316 W. MAIN ST, ARTESIA, NM 88210
PH: (575) 746-2158
c.harcrow@harcrowsurveying.com

District I
1625 N. French Dr., Hobbs, NM 88240
Phone:(575) 393-6161 Fax:(575) 393-0720
District II
811 S. First St., Artesia, NM 88210
Phone:(575) 748-1283 Fax:(575) 748-9720
District III
1000 Rio Brazos Rd., Aztec, NM 87410
Phone:(505) 334-6178 Fax:(505) 334-6170
District IV
1220 S. St Francis Dr., Santa Fe, NM 87505
Phone:(505) 476-3470 Fax:(505) 476-3462

State of New Mexico
Energy, Minerals and Natural Resources
Oil Conservation Division
1220 S. St Francis Dr.
Santa Fe, NM 87505

Form APD Conditions
Permit 354966

PERMIT CONDITIONS OF APPROVAL

Operator Name and Address: BURNETT OIL CO INC [3080] 801 Cherry Street Unit #9 Fort Worth, TX 76102	API Number: 30-015-54684
	Well: THE MAVERICK #001H

OCD Reviewer	Condition
ward.rikala	Notify OCD 24 hours prior to casing & cement
ward.rikala	Will require a File As Drilled C-102 and a Directional Survey with the C-104
ward.rikala	Once the well is spud, to prevent ground water contamination through whole or partial conduits from the surface, the operator shall drill without interruption through the fresh water zone or zones and shall immediately set in cement the water protection string
ward.rikala	Cement is required to circulate on both surface and intermediate1 strings of casing
ward.rikala	If cement does not circulate on any string, a CBL is required for that string of casing
ward.rikala	Oil base muds are not to be used until fresh water zones are cased and cemented providing isolation from the oil or diesel. This includes synthetic oils. Oil based mud, drilling fluids and solids must be contained in a steel closed loop system
ward.rikala	The Operator is to notify NMOCD by sundry (Form C-103) within ten (10) days of the well being spud

Intent ☒ As Drilled ☐API #
30-015-

Operator Name: Burnett Oil Co., Inc.	Property Name: THE MAVERICK	Well Number 1H
---	--------------------------------	-------------------

Kick Off Point (KOP)

UL M	Section 19	Township 18S	Range 27E	Lot 4	Feet 1288	From N/S SOUTH	Feet 800	From E/W WEST	County EDDY
Latitude 32.729613					Longitude - 104.324136			NAD NAD83	

First Take Point (FTP)

UL I	Section 24	Township 18S	Range 26E	Lot	Feet 2182	From N/S SOUTH	Feet 101	From E/W EAST	County EDDY
Latitude 32.732079					Longitude - 104.327052			NAD NAD83	

Last Take Point (LTP)

UL L	Section 24	Township 18S	Range 26E	Lot	Feet 2182	From N/S SOUTH	Feet 101	From E/W WEST	County EDDY
Latitude 32.732055					Longitude -104.343591			NAD NAD83	



HYDROGEN SULFIDE (H₂S) PLAN & TRAINING

This plan was developed in accordance with 43 CFR 3162.3-1, section III.C, Onshore Oil and Gas Operations Order No. 6.

Based on our area testing H₂S at 100 PPM has a radius of 139' and does not get off our well sites. There are no schools, residences, churches, parks, public buildings, recreation area or public within 2+ miles of our area.

A. Training

1. Training of Personnel

All personnel, whether regularly assigned, contracted, or employed on an unscheduled basis, will receive training from a qualified instructor in accordance with 43 CFR 3162.3-1, section III.C.3.a. Training will be given in the following areas prior to commencing drilling operations on each well:

- a. The hazards and characteristics of Hydrogen Sulfide (H₂S).
- b. The proper use and maintenance of personal protective equipment and life support systems.
- c. The proper use of H₂S detectors, alarms, warning systems, briefing areas, evacuation procedures and the prevailing wind.
- d. The proper techniques for first aid and rescue procedures.
- e. **ATTACHED HYDROGEN SULFIDE (H₂S) CONTINGENCY PLAN DRILLING EXHIBIT K.**
- f. **ATTACHED EMERGENCY CALL LIST FOR ANY ON SITE EMERGENCY DRILLING EXHIBIT L.**

2. Training of Supervisory Personnel

In addition to the training above, supervisory personnel will also be trained in the following areas:

- a. The effects of H₂S on metal components. If high tensile tubulars are to be used, personnel will be trained in special maintenance requirements.
- b. Corrective action and shut-in procedures when drilling or reworking a well, blowout prevention and well control procedures.
- c. The contents and requirements of the H₂S Drilling Operations Plan and the Public Protection Plan (if applicable.)

3. Initial and Ongoing Training

There will be an initial training session just prior to encountering a known or probable H₂S zone (within 3 days or 500 feet) and weekly H₂S and well control drills for all personnel in each crew. The initial training session shall include a review of the site specific H₂S Drilling Operations Plan and the Public Protection Plan (if applicable). This plan shall be available at the well site. All personnel will be required to carry documentation that they have received the proper training.

B. H2S Drilling Operations Plan

1. 2M Well Control Equipment
 - a. Remote control choke
 - b. Blooie line off choke
 - c. Half tank
 - d. Mud-gas separator
2. **Protective equipment for essential personnel:**
 - a. Mark II Surviveair (or equivalent) 30 minute units located in the dog house and at the primary briefing area (to be determined.)
 - b. Means of communication when using protective breathing apparatus.
3. **H2S detection and monitoring equipment:**
 - a. Three (3) portable H2S monitors positioned on location for best coverage and response. These units have warning lights at 10 PPM and warning lights and audible sirens when H2S levels of 15 PPM is reached. A digital display inside the doghouse shows current H2S levels at all three (3) locations.
 - b. An H2S Safety compliance set up is on location during all operations.
 - c. We will monitor and start fans at 1- ppm or less, an increase over 10 ppm results in the shutdown and installation of the mud/gas separator.
 - d. Portable H2S and SO2 monitor(s).
4. **Visual warning systems:**
 - a. Wind direction indicators will be positioned for maximum visibility.
 - b. Caution/Danger signs will be posted on roads providing direct access to location. Signs will be painted a high visibility yellow with black lettering of sufficient size to be readable at reasonable distance from the immediate location. Bilingual signs will be used when appropriate.
5. **Mud program:**
 - a. The mud program has been designed to minimize the volume of H2S circulated to the surface Proper mud weight, safe drilling practices and the use of H2S scavengers will minimize hazards when penetrating H2S bearing zones.
6. **Metallurgy:**
 - a. All drill strings, casings, tubing, wellheads, Hydril BOPS, drilling spools, kill lines, choke manifold, valves and lines will be suitable for H2S service.
 - b. All elastomers used for packing and seals shall be H2S trim.
7. **Communication:**
 - a. Cellular Telephone and/or 2-way radio will be provided at well site.
 - b. Landline telephone is located in our field office.

BURNETT OIL CO., INC.

EXHIBIT L - HYDROGEN SULFIDE (H₂S) CONTIGENCY PLAN

A. Emergency Procedures

In the event of a release of gas containing H₂S, the first responder(s) must

1. Isolate the area and prevent entry by other persons into the 100 PPM ROE. Assumed 100PPM ROE = 3000'.
2. Evacuate any public places encompassed by 100 PPM ROE.
3. Be equipped with H₂S monitors and air packs in order to control release.
4. Use the "buddy system" to ensure no injuries occur during the response.
5. Take precautions to avoid personal injury during this operation.
6. Have received training in the following:
 - a. H₂S detection
 - b. Measures for protection against this gas
 - c. Equipment used for protection and emergency response.

B. Ignition of Gas Source

Should control of the well be considered lost and ignition considered, care will be taken to protect against exposure to Sulfur Dioxide (SO₂). Intentional ignition will be coordinated with the NMOCD and local officials. Additionally, the New Mexico State Police may become involved. NM State Police shall be the incident command on scene of any major release. Care will be taken to protect downwind whenever there is an ignition of gas.

C. Characteristics of H₂S and SO₂

<u>Common Name</u>	<u>Chemical Formula</u>	<u>Specific Gravity</u>	<u>Threshold Limit</u>	<u>Hazardous Limit</u>	<u>Lethal Concentration</u>
Hydrogen Sulfide	H ₂ S	1.189 Air = 1	10 ppm	100 ppm/hr	600 ppm
Sulfur Dioxide	SO ₂	2.21 Air = 1	2 ppm	NA	1000 ppm

D. Contacting Authorities

Burnett Oil Co., Inc. personnel will liaison with local and state agencies to ensure a proper response to a major release. Additionally, the OCD will be notified of the release as soon as possible but no later than four (4) hours after the incident. Agencies will ask for information such as type and volume of release, wind and direction, location of release, etc. Be sure all is written down and ready to give to contact list attached. Burnett's response must be in coordination with the State of New Mexico's Hazardous Materials Emergency Response Plan.

Directions to the site are as follows:

Burnett Office
87 Square Lake Road (CR #220)
Loco Hills, NM 88255

Loco Hills, New Mexico (2 miles East of Loco Hills on US Hwy 82 to C #220. Then North on CR #220 approximately one (1) mile to office.

Hydrogen Sulfide Contingency Plan

EXHIBIT M - EMERGENCY NOTIFICATION LIST**BURNETT CONTACTS**

Burnett's New Mexico Office 817.332.5108 x 102
87 Square Lake Road (CR #220) Loco Hills, New Mexico 88255
Directions: Loco Hills, NM – 2 miles east of Loco Hills on US Hwy 82 to CR#220. Then North on CR #220 approximately one (1) mile to office.

Burnett Oil Home Office 817.332.5108
Burnett Plaza – Suite 1500 | 801 Cherry Street – Unit #9| Fort Worth, Texas 76102

Walter Glasgow Office - 817.583.8871
VP Engineering Cell - 817.343.5567

Tyler Deans Office – 575.677.2313
VP Engineering- New Mexico Cell – 432-553-4699

Bryan Burnes Office – 817.332.5108
HSE & Security Coordinator Cell – 575-706-5999

SHERIFF/POLICE CONTACTS

Eddy County Sheriff 911 or 575.677.2313
New Mexico State Police 575.746.2701

FIRE DEPARTMENT

Loco Hills Fire Department (VOLUNTEER ONLY) 911 or 575.677.2349
For Medical and Fire (Artesia) 575.746.2701

AIR AMBULANCE

Flight for Life Air Ambulance	(Lubbock)	806.743.9911
Aerocare Air Ambulance	(Lubbock)	806.747.8923
Med Flight Air Ambulance	(Albuq)	505.842.4433
S B Med Svc Air Ambulance	(Albuq)	505.842.4949

FEDERAL AND STATE

US Bureau of Land Management (Carlsbad)	575.361.2822	575.234.5972
New Mexico Oil Conservation Division (Artesia)		575.748.1283
New Mexico Emergency Response Commission (24 hour)		575.827.9126
Local Emergency Planning Operation Center (Artesia)		505.842.4949
National Emergency Response Center (Washington, DC)		800.424.8802

OTHER IMPORTANT NUMBERS


Boots & Coots IWC	800.256.9688
Cudd Pressure Control	432.570.5300
Halliburton Services	575.746.2757
BJ Service	575.746.2293

THIS MUST BE POSTED AT THE RIG WHILE ON LOCATION

BURNETT OIL CO., INC.

Company: Burnett Oil Company
Site: Horned Frog/Maverick
Well: The Maverick #1H
Project: Eddy County, New Mexico (NAD83)
Rig: 18' Rig

To convert a Magnetic Direction to a Grid Direction, Add 6.65°

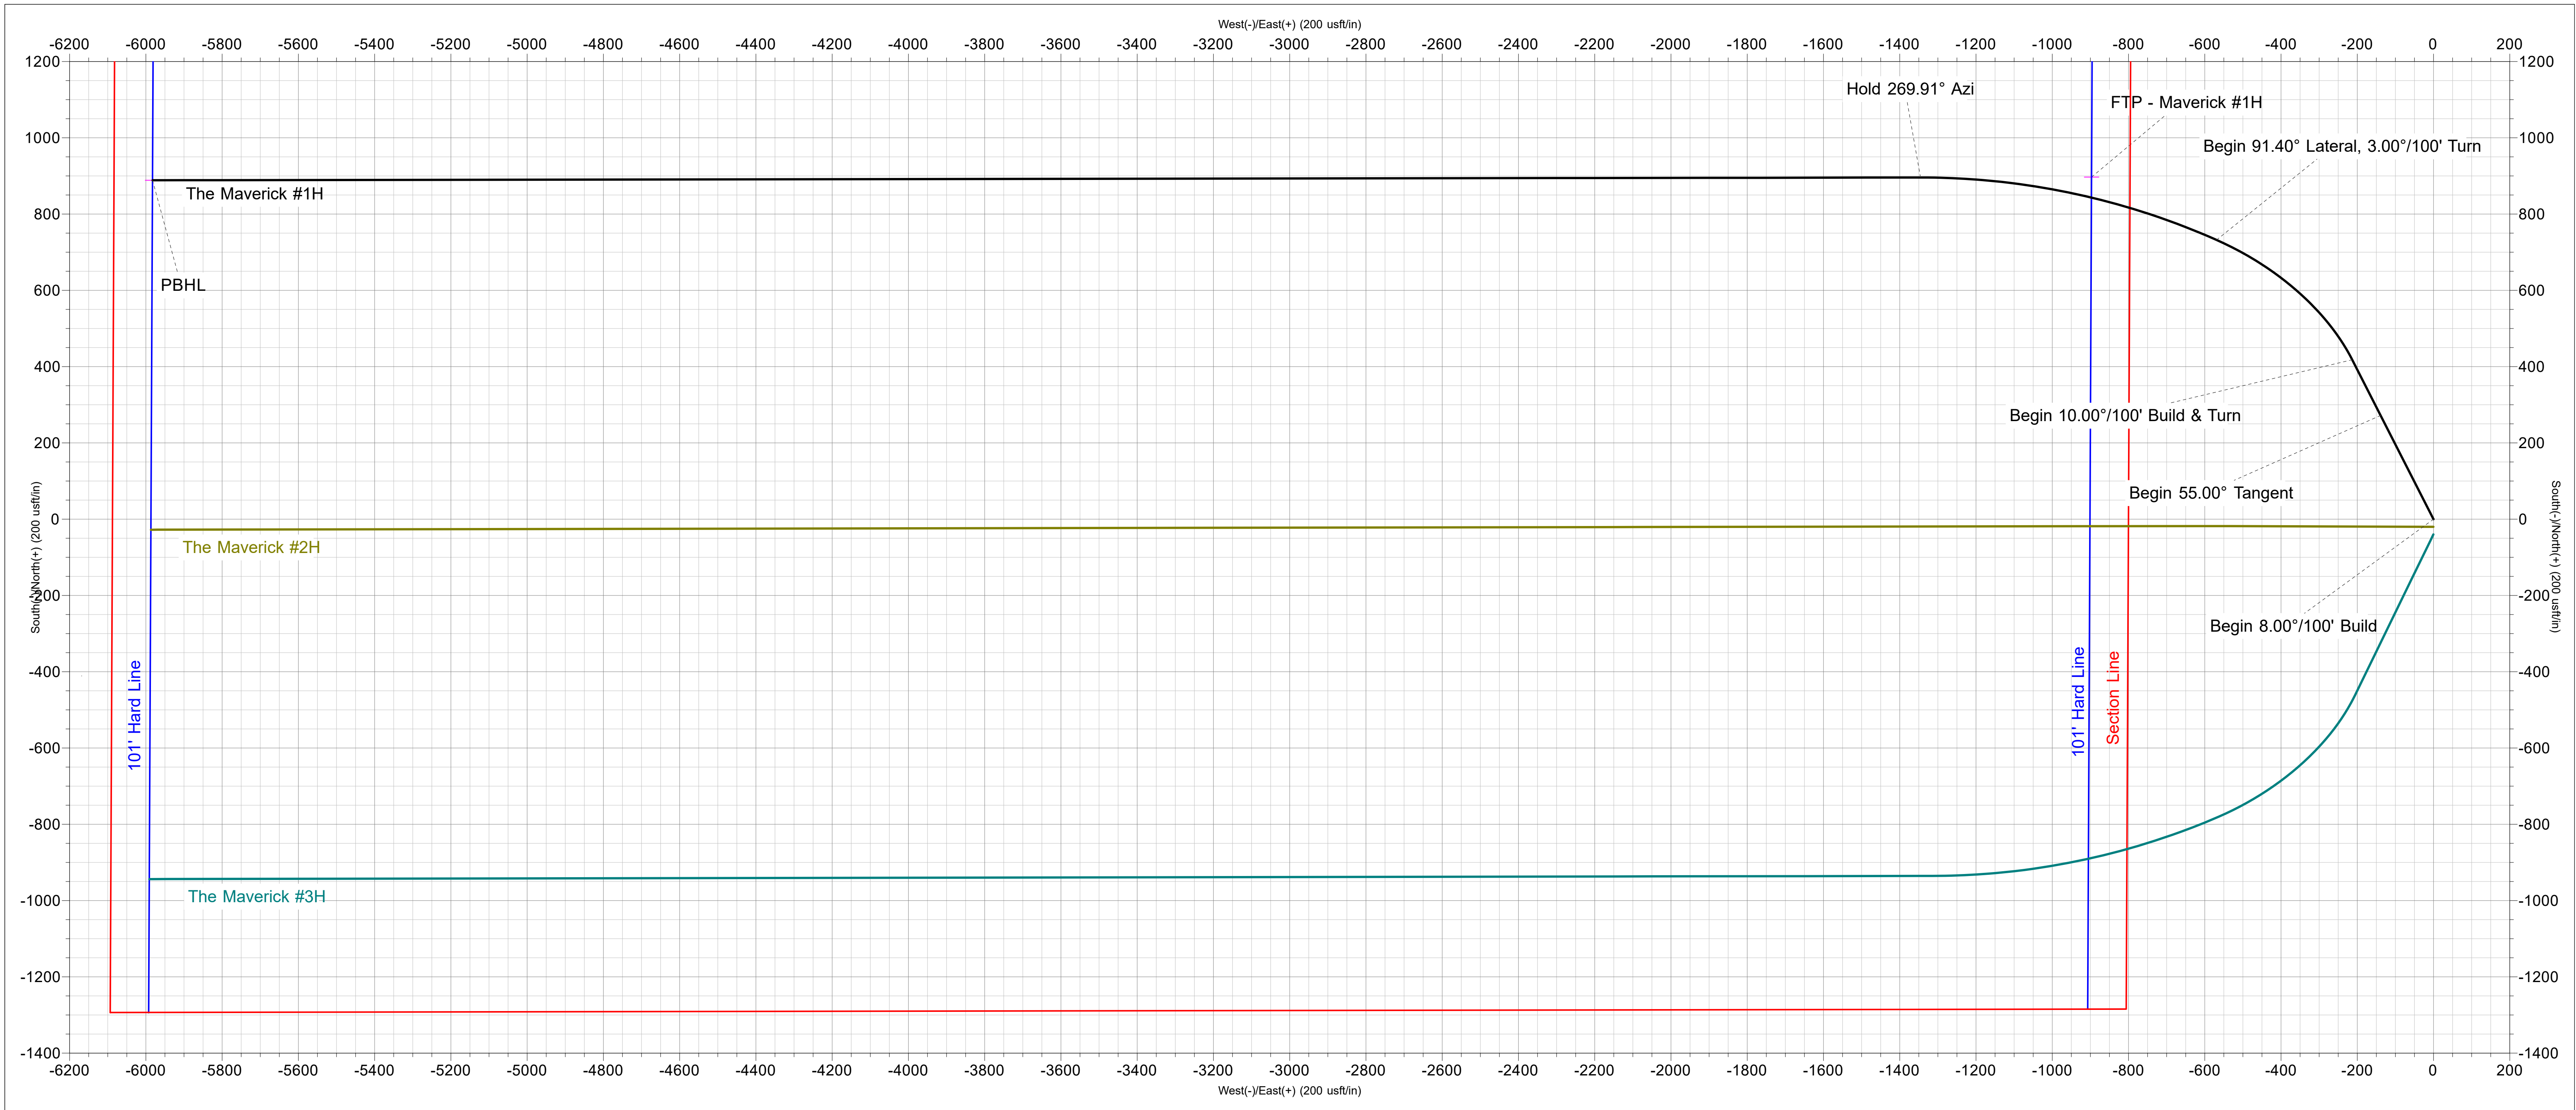

ANNOTATIONS

MD	Inc	Azi	TVD	+N/-S	+E/-W	Vsect	Departure	Annotation
2235.00	0.00	0.00	2235.00	0.00	0.00	0.00	0.00	Begin 8.00°/100' Build
2922.50	55.00	333.00	2821.67	272.12	-138.65	177.13	305.40	Begin 55.00° Tangent
3122.50	55.00	333.00	2936.39	418.09	-213.03	272.15	469.23	Begin 10.00°/100' Build & Turn
3638.25	91.40	293.90	3088.40	732.25	-568.98	670.41	952.88	Begin 91.40° Lateral, 3.00°/100' Turn
4437.64	91.40	269.91	3068.56	895.91	-1345.25	1462.29	1752.03	Hold 269.91° Azi
9076.08	91.40	269.91	2955.00	888.69	-5982.29	6047.94	6389.08	PBHL

T

G




M

Azimuths to Grid North
True North: 0.00°
Magnetic North: 6.65°

Magnetic Field
Strength: 47466.3nT
Dip Angle: 60.17°
Date: 11/8/2023
Model: IGRF2020

US State Plane 1983
New Mexico Eastern Zone

Created By: HLH
Date: 11:27, December 13 2023
Plan: Design #2

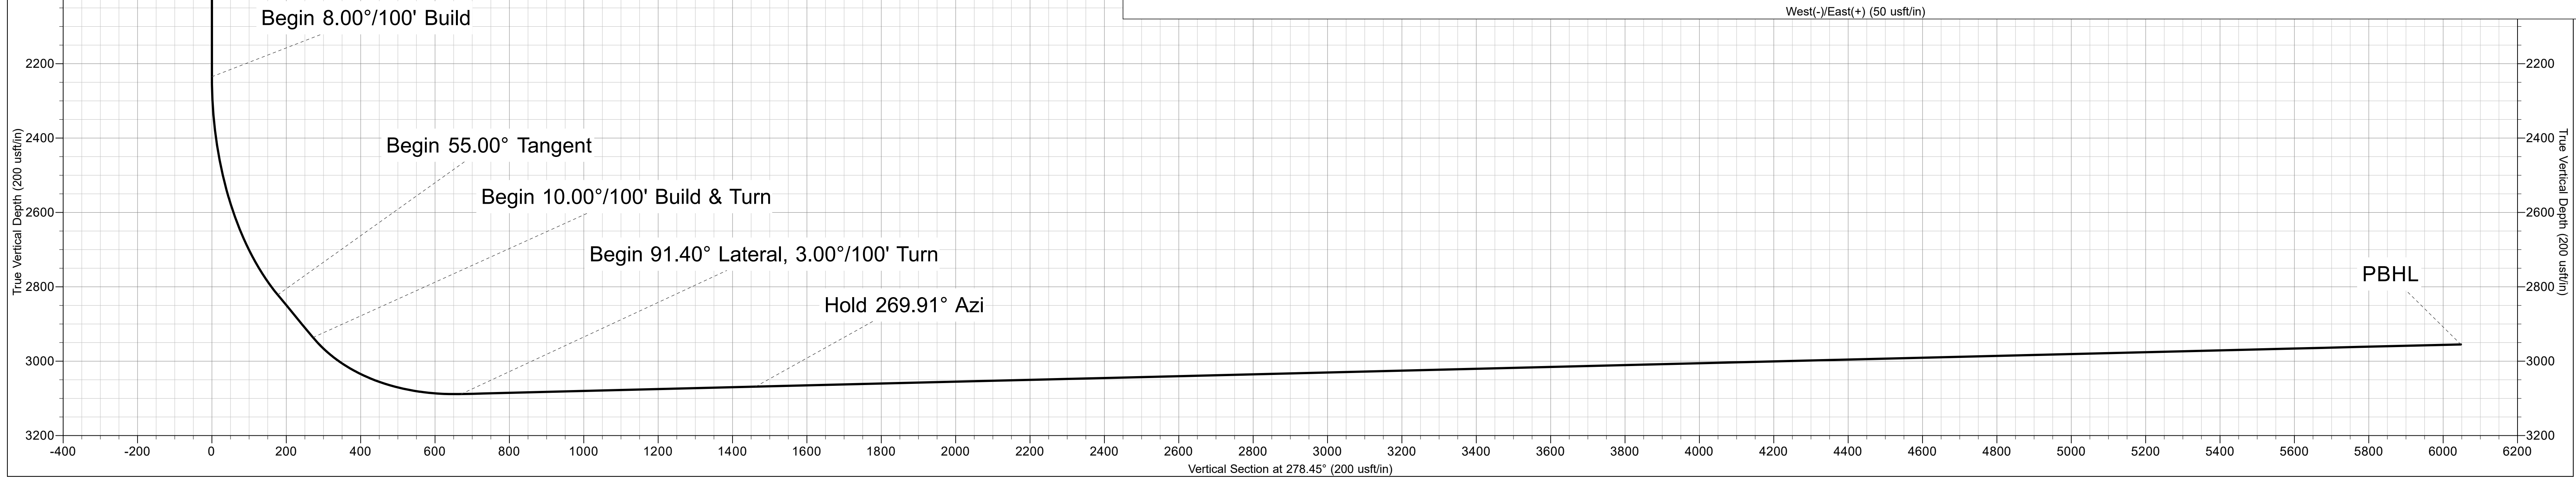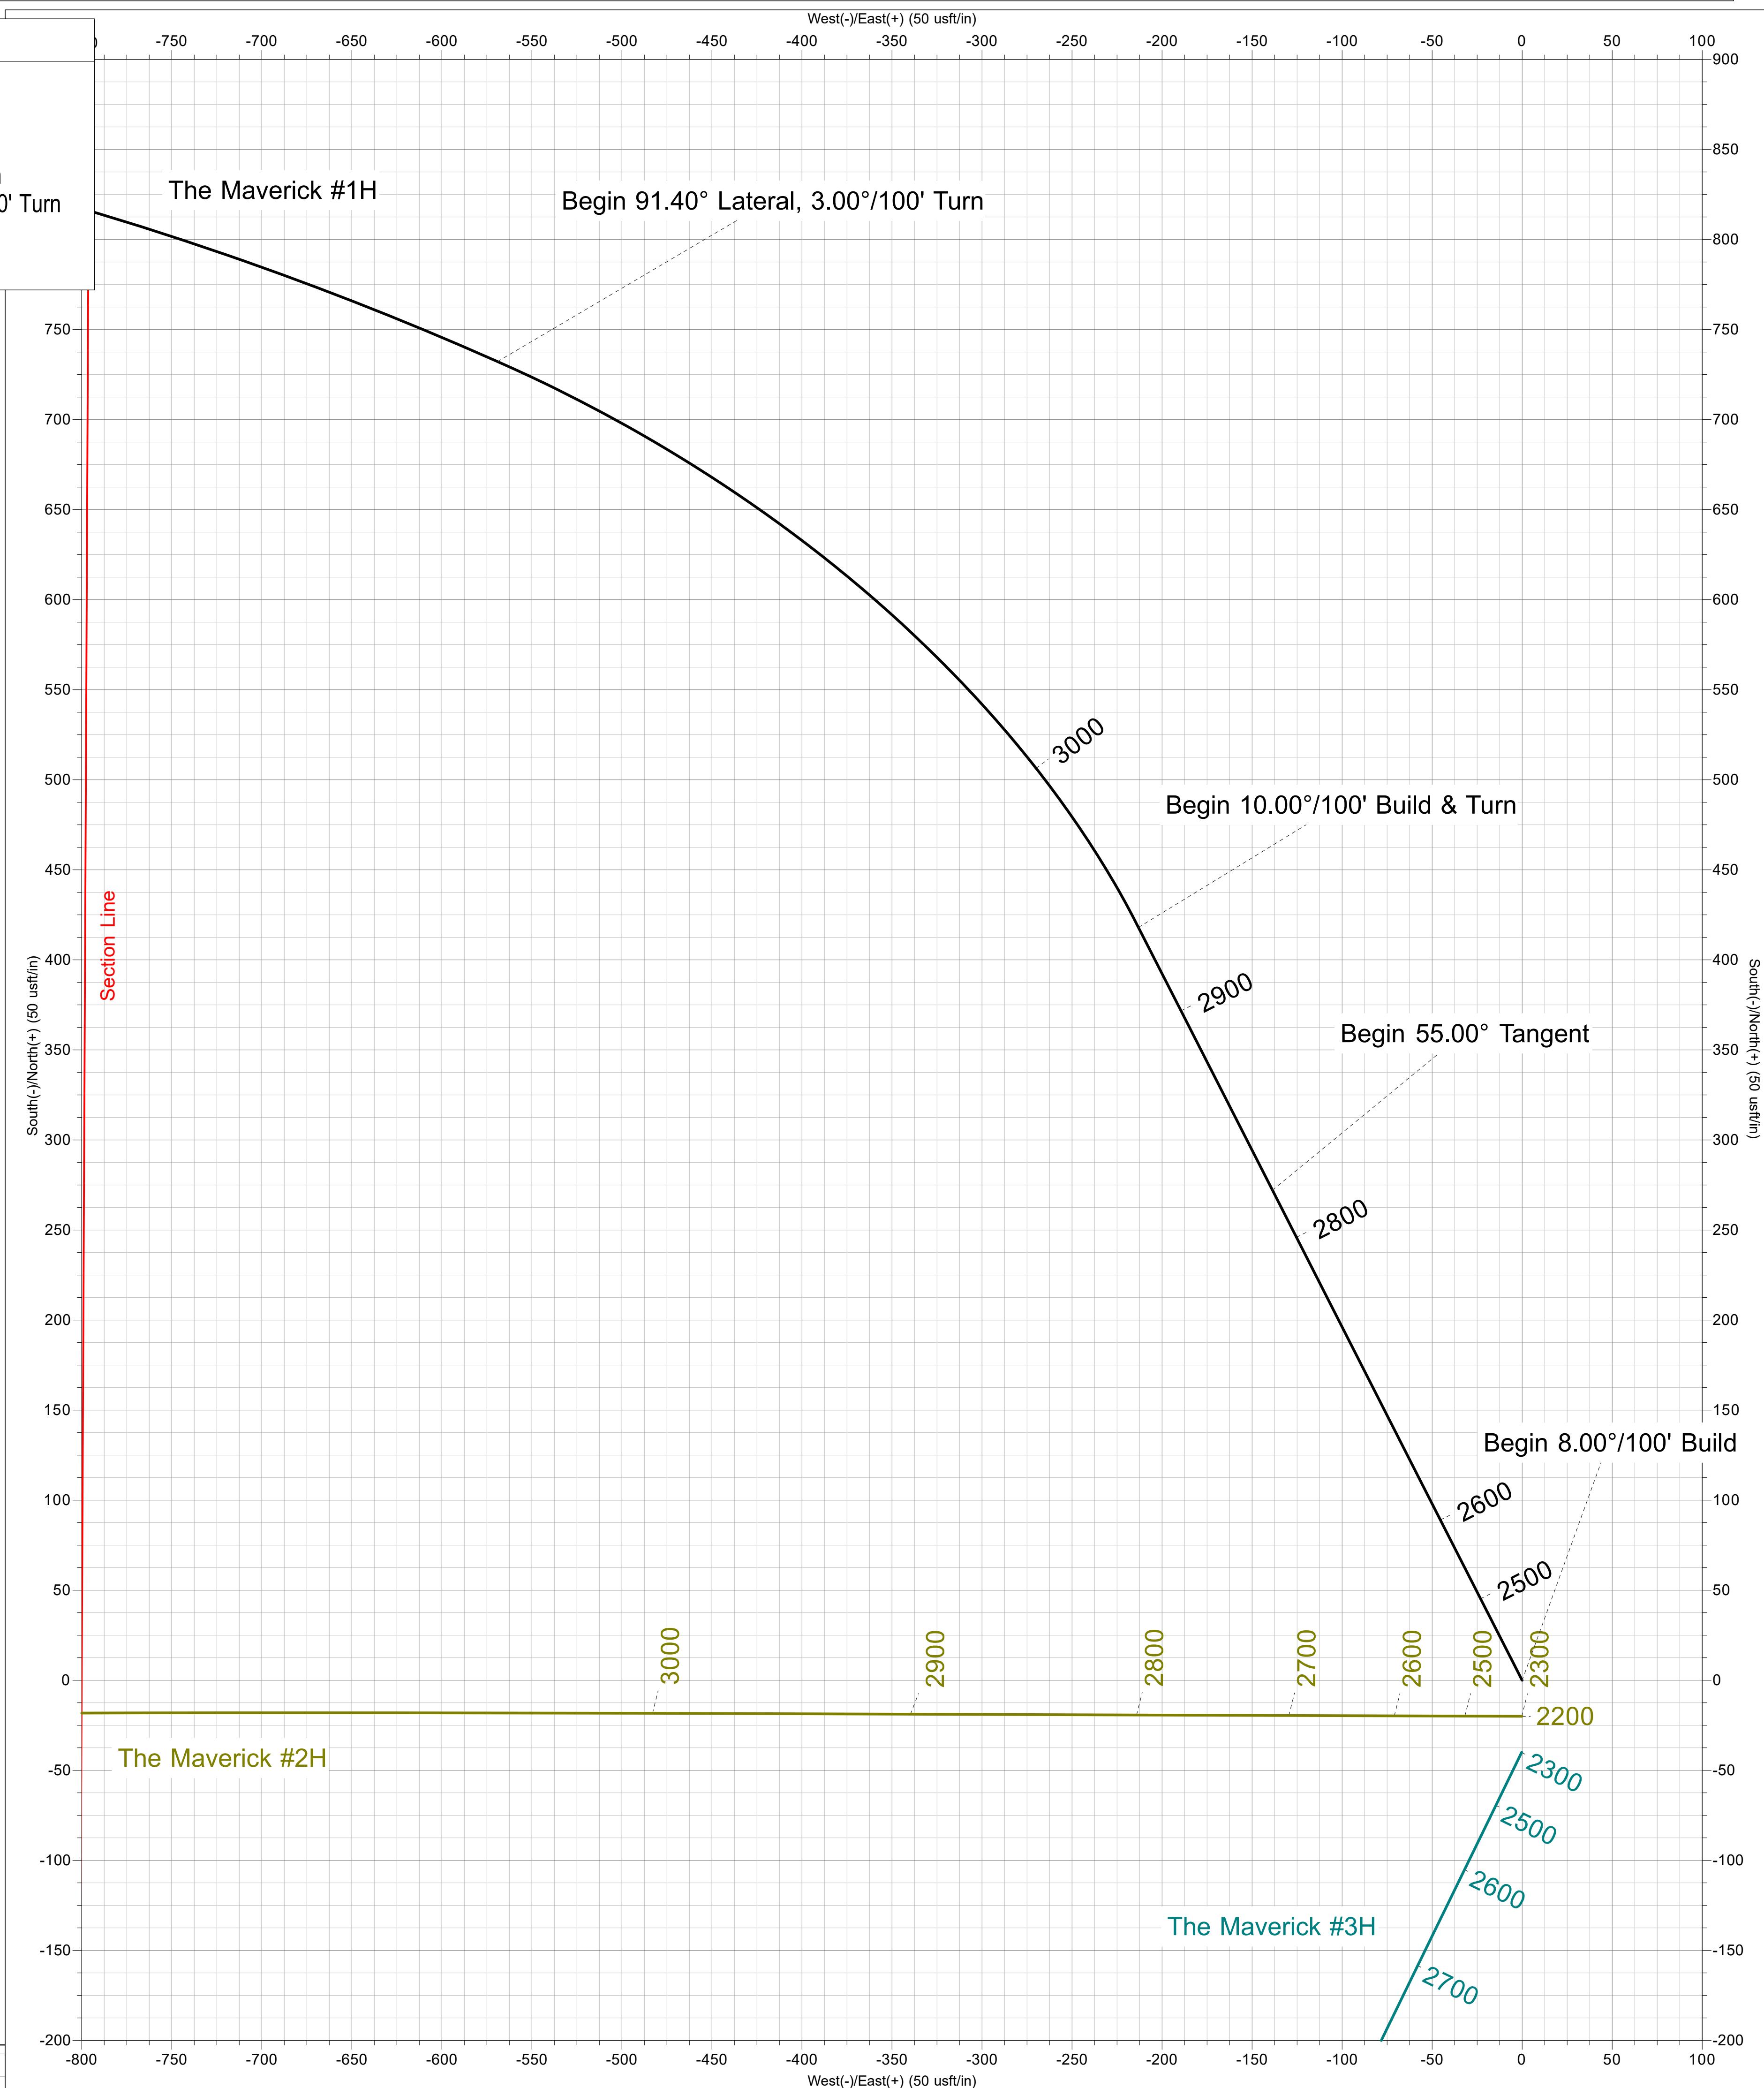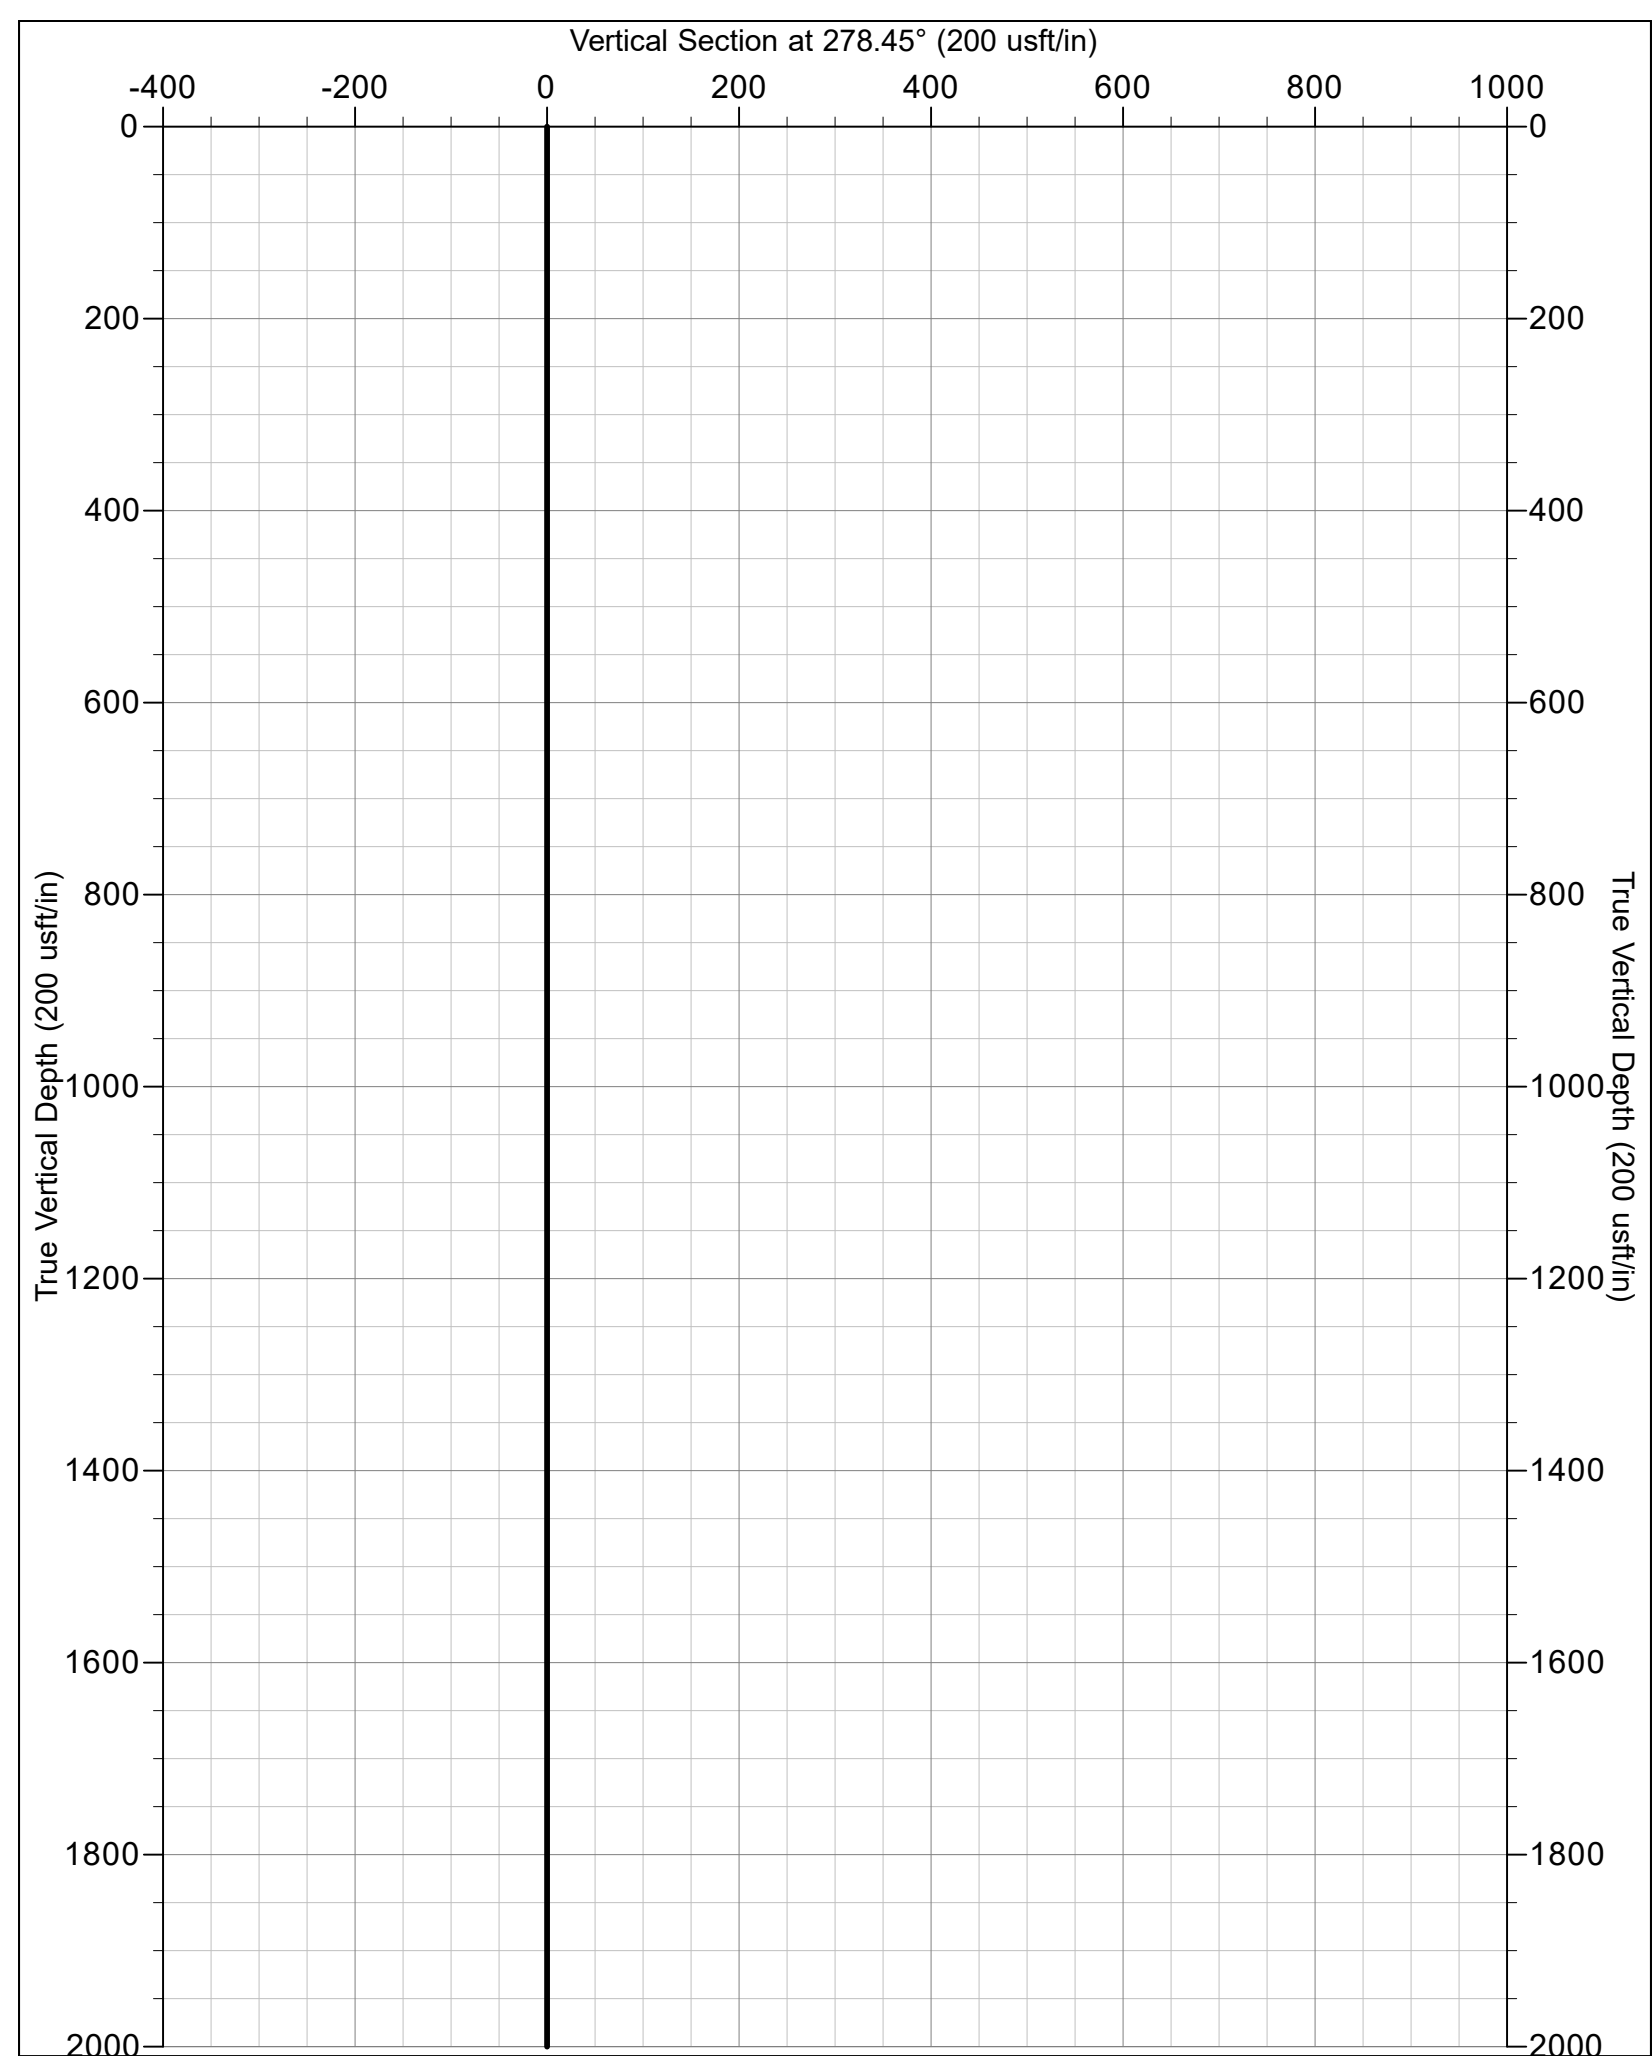

BURNETT OIL CO., INC.

Burnett Oil Company

Eddy County, New Mexico (NAD83)

Horned Frog/Maverick

The Maverick #1H

Wellbore #1

Plan: Design #2

Standard Planning Report

13 December, 2023



BURNETT OIL CO., INC.

Stryker Directional

Planning Report



Database:	EDM5000	Local Co-ordinate Reference:	Well The Maverick #1H
Company:	Burnett Oil Company	TVD Reference:	RKB @ 3300.40usft (18' Rig)
Project:	Eddy County, New Mexico (NAD83)	MD Reference:	RKB @ 3300.40usft (18' Rig)
Site:	Horned Frog/Maverick	North Reference:	Grid
Well:	The Maverick #1H	Survey Calculation Method:	Minimum Curvature
Wellbore:	Wellbore #1		
Design:	Design #2		

Project	Eddy County, New Mexico (NAD83)		
Map System:	US State Plane 1983	System Datum:	Mean Sea Level
Geo Datum:	North American Datum 1983		
Map Zone:	New Mexico Eastern Zone		

Site		Horned Frog/Maverick			
Site Position:		Northing:	0.00 usft	Latitude:	30.988446
From:	Map	Easting:	0.00 usft	Longitude:	-106.060830
Position Uncertainty:	0.00 usft	Slot Radius:	13-3/16 "	Grid Convergence:	-0.89

Well	The Maverick #1H					
Well Position	+N-S	629,164.80 usft	Northing:	629,164.80 usft	Latitude:	32.729613
	+E-W	544,165.70 usft	Easting:	544,165.70 usft	Longitude:	-104.324136
Position Uncertainty		0.00 usft	Wellhead Elevation:		Ground Level:	3,282.40 usft

Wellbore	Wellbore #1				
Magnetics	Model Name	Sample Date	Declination (°)	Dip Angle (°)	Field Strength (nT)
	IGRF2020	11/8/2023	6.65	60.17	47,466.28240625

Design	Design #2				
Audit Notes:					
Version:	Phase:	PLAN	Tie On Depth:	0.00	
Vertical Section:	Depth From (TVD) (usft)	+N/-S (usft)	+E/-W (usft)	Direction (°)	
	0.00	0.00	0.00	278.45	

Plan Sections										
Measured Depth (usft)	Inclination (°)	Azimuth (°)	Vertical Depth (usft)	+N/-S (usft)	+E/-W (usft)	Dogleg Rate (°/100usft)	Build Rate (°/100usft)	Turn Rate (°/100usft)	TFO (°)	Target
0.00	0.00	0.00	0.00	0.00	0.00	0.00	0.00	0.00	0.00	
2,235.00	0.00	0.00	2,235.00	0.00	0.00	0.00	0.00	0.00	0.00	
2,922.50	55.00	333.00	2,821.67	272.12	-138.65	8.00	8.00	0.00	333.00	
3,122.50	55.00	333.00	2,936.39	418.09	-213.03	0.00	0.00	0.00	0.00	
3,638.25	91.40	293.90	3,088.40	732.25	-568.98	10.00	7.06	-7.58	-53.59	
4,437.64	91.40	269.91	3,068.56	895.91	-1,345.25	3.00	0.00	-3.00	-89.70	
9,076.08	91.40	269.91	2,955.00	888.69	-5,982.29	0.00	0.00	0.00	0.00	PBHL - Maverick #1

BURNETT OIL CO., INC.

Stryker Directional Planning Report



Database:	EDM5000	Local Co-ordinate Reference:	Well The Maverick #1H
Company:	Burnett Oil Company	TVD Reference:	RKB @ 3300.40usft (18' Rig)
Project:	Eddy County, New Mexico (NAD83)	MD Reference:	RKB @ 3300.40usft (18' Rig)
Site:	Horned Frog/Maverick	North Reference:	Grid
Well:	The Maverick #1H	Survey Calculation Method:	Minimum Curvature
Wellbore:	Wellbore #1		
Design:	Design #2		

Planned Survey									
Measured Depth (usft)	Inclination (°)	Azimuth (°)	Vertical Depth (usft)	+N/-S (usft)	+E/-W (usft)	Vertical Section (usft)	Dogleg Rate (°/100usft)	Build Rate (°/100usft)	Turn Rate (°/100usft)
0.00	0.00	0.00	0.00	0.00	0.00	0.00	0.00	0.00	0.00
100.00	0.00	0.00	100.00	0.00	0.00	0.00	0.00	0.00	0.00
200.00	0.00	0.00	200.00	0.00	0.00	0.00	0.00	0.00	0.00
300.00	0.00	0.00	300.00	0.00	0.00	0.00	0.00	0.00	0.00
400.00	0.00	0.00	400.00	0.00	0.00	0.00	0.00	0.00	0.00
500.00	0.00	0.00	500.00	0.00	0.00	0.00	0.00	0.00	0.00
600.00	0.00	0.00	600.00	0.00	0.00	0.00	0.00	0.00	0.00
700.00	0.00	0.00	700.00	0.00	0.00	0.00	0.00	0.00	0.00
800.00	0.00	0.00	800.00	0.00	0.00	0.00	0.00	0.00	0.00
900.00	0.00	0.00	900.00	0.00	0.00	0.00	0.00	0.00	0.00
1,000.00	0.00	0.00	1,000.00	0.00	0.00	0.00	0.00	0.00	0.00
1,100.00	0.00	0.00	1,100.00	0.00	0.00	0.00	0.00	0.00	0.00
1,200.00	0.00	0.00	1,200.00	0.00	0.00	0.00	0.00	0.00	0.00
1,300.00	0.00	0.00	1,300.00	0.00	0.00	0.00	0.00	0.00	0.00
1,400.00	0.00	0.00	1,400.00	0.00	0.00	0.00	0.00	0.00	0.00
1,500.00	0.00	0.00	1,500.00	0.00	0.00	0.00	0.00	0.00	0.00
1,600.00	0.00	0.00	1,600.00	0.00	0.00	0.00	0.00	0.00	0.00
1,700.00	0.00	0.00	1,700.00	0.00	0.00	0.00	0.00	0.00	0.00
1,800.00	0.00	0.00	1,800.00	0.00	0.00	0.00	0.00	0.00	0.00
1,900.00	0.00	0.00	1,900.00	0.00	0.00	0.00	0.00	0.00	0.00
2,000.00	0.00	0.00	2,000.00	0.00	0.00	0.00	0.00	0.00	0.00
2,100.00	0.00	0.00	2,100.00	0.00	0.00	0.00	0.00	0.00	0.00
2,200.00	0.00	0.00	2,200.00	0.00	0.00	0.00	0.00	0.00	0.00
2,235.00	0.00	0.00	2,235.00	0.00	0.00	0.00	0.00	0.00	0.00
Begin 8.00°/100' Build									
2,250.00	1.20	333.00	2,250.00	0.14	-0.07	0.09	8.00	8.00	0.00
2,300.00	5.20	333.00	2,299.91	2.63	-1.34	1.71	8.00	8.00	0.00
2,350.00	9.20	333.00	2,349.51	8.21	-4.18	5.34	8.00	8.00	0.00
2,400.00	13.20	333.00	2,398.54	16.86	-8.59	10.97	8.00	8.00	0.00
2,450.00	17.20	333.00	2,446.79	28.54	-14.54	18.58	8.00	8.00	0.00
2,500.00	21.20	333.00	2,493.99	43.19	-22.00	28.11	8.00	8.00	0.00
2,550.00	25.20	333.00	2,539.94	60.73	-30.95	39.53	8.00	8.00	0.00
2,600.00	29.20	333.00	2,584.40	81.09	-41.32	52.79	8.00	8.00	0.00
2,650.00	33.20	333.00	2,627.16	104.17	-53.08	67.81	8.00	8.00	0.00
2,700.00	37.20	333.00	2,668.01	129.84	-66.16	84.52	8.00	8.00	0.00
2,750.00	41.20	333.00	2,706.75	157.99	-80.50	102.84	8.00	8.00	0.00
2,800.00	45.20	333.00	2,743.19	188.48	-96.04	122.69	8.00	8.00	0.00
2,850.00	49.20	333.00	2,777.16	221.16	-112.69	143.96	8.00	8.00	0.00
2,900.00	53.20	333.00	2,808.48	255.88	-130.38	166.56	8.00	8.00	0.00
2,922.50	55.00	333.00	2,821.67	272.12	-138.65	177.13	8.00	8.00	0.00
Begin 55.00° Tangent									
3,000.00	55.00	333.00	2,866.13	328.68	-167.47	213.95	0.00	0.00	0.00
3,100.00	55.00	333.00	2,923.48	401.67	-204.66	261.46	0.00	0.00	0.00
3,122.50	55.00	333.00	2,936.39	418.09	-213.03	272.15	0.00	0.00	0.00
Begin 10.00°/100' Build & Turn									
3,150.00	56.66	330.35	2,951.84	438.11	-223.83	285.77	10.00	6.04	-9.63
3,200.00	59.82	325.79	2,978.16	474.16	-246.32	313.32	10.00	6.31	-9.13
3,250.00	63.12	321.51	3,002.05	509.51	-272.37	344.28	10.00	6.61	-8.55
3,300.00	66.54	317.49	3,023.32	543.89	-301.76	378.41	10.00	6.85	-8.05
3,350.00	70.07	313.67	3,041.80	577.04	-334.28	415.44	10.00	7.04	-7.64
3,400.00	73.67	310.02	3,057.37	608.72	-369.68	455.11	10.00	7.20	-7.30
3,450.00	77.33	306.50	3,069.89	638.67	-407.68	497.10	10.00	7.32	-7.04
3,500.00	81.03	303.08	3,079.28	666.67	-448.01	541.11	10.00	7.41	-6.84

BURNETT OIL CO., INC.

Stryker Directional Planning Report



Database:	EDM5000	Local Co-ordinate Reference:	Well The Maverick #1H
Company:	Burnett Oil Company	TVD Reference:	RKB @ 3300.40usft (18' Rig)
Project:	Eddy County, New Mexico (NAD83)	MD Reference:	RKB @ 3300.40usft (18' Rig)
Site:	Horned Frog/Maverick	North Reference:	Grid
Well:	The Maverick #1H	Survey Calculation Method:	Minimum Curvature
Wellbore:	Wellbore #1		
Design:	Design #2		

Planned Survey									
Measured Depth (usft)	Inclination (°)	Azimuth (°)	Vertical Depth (usft)	+N/-S (usft)	+E/-W (usft)	Vertical Section (usft)	Dogleg Rate (°/100usft)	Build Rate (°/100usft)	Turn Rate (°/100usft)
3,550.00	84.77	299.73	3,085.46	692.51	-490.35	586.78	10.00	7.47	-6.70
3,600.00	88.52	296.42	3,088.38	716.00	-534.37	633.78	10.00	7.51	-6.62
3,638.25	91.40	293.90	3,088.40	732.25	-568.98	670.41	10.00	7.52	-6.59
Begin 91.40° Lateral, 3.00°/100' Turn									
3,700.00	91.41	292.05	3,086.89	756.35	-625.82	730.17	3.00	0.01	-3.00
3,800.00	91.42	289.05	3,084.42	791.43	-719.42	827.90	3.00	0.01	-3.00
3,900.00	91.43	286.05	3,081.93	821.56	-814.73	926.61	3.00	0.01	-3.00
4,000.00	91.43	283.04	3,079.44	846.67	-911.48	1,026.00	3.00	0.00	-3.00
4,100.00	91.43	280.04	3,076.94	866.67	-1,009.42	1,125.81	3.00	0.00	-3.00
4,200.00	91.43	277.04	3,074.44	881.52	-1,108.27	1,225.77	3.00	0.00	-3.00
4,300.00	91.42	274.04	3,071.95	891.17	-1,207.76	1,325.60	3.00	-0.01	-3.00
4,400.00	91.41	271.04	3,069.49	895.60	-1,307.62	1,425.02	3.00	-0.01	-3.00
4,437.64	91.40	269.91	3,068.56	895.91	-1,345.25	1,462.29	3.00	-0.01	-3.00
Hold 269.91° Azi									
4,500.00	91.40	269.91	3,067.04	895.82	-1,407.58	1,523.94	0.00	0.00	0.00
4,600.00	91.40	269.91	3,064.59	895.66	-1,507.55	1,622.80	0.00	0.00	0.00
4,700.00	91.40	269.91	3,062.14	895.50	-1,607.52	1,721.66	0.00	0.00	0.00
4,800.00	91.40	269.91	3,059.69	895.35	-1,707.49	1,820.52	0.00	0.00	0.00
4,900.00	91.40	269.91	3,057.24	895.19	-1,807.46	1,919.38	0.00	0.00	0.00
5,000.00	91.40	269.91	3,054.79	895.04	-1,907.43	2,018.25	0.00	0.00	0.00
5,100.00	91.40	269.91	3,052.35	894.88	-2,007.40	2,117.11	0.00	0.00	0.00
5,200.00	91.40	269.91	3,049.90	894.73	-2,107.37	2,215.97	0.00	0.00	0.00
5,300.00	91.40	269.91	3,047.45	894.57	-2,207.34	2,314.83	0.00	0.00	0.00
5,400.00	91.40	269.91	3,045.00	894.41	-2,307.31	2,413.69	0.00	0.00	0.00
5,500.00	91.40	269.91	3,042.55	894.26	-2,407.28	2,512.56	0.00	0.00	0.00
5,600.00	91.40	269.91	3,040.10	894.10	-2,507.25	2,611.42	0.00	0.00	0.00
5,700.00	91.40	269.91	3,037.66	893.95	-2,607.22	2,710.28	0.00	0.00	0.00
5,800.00	91.40	269.91	3,035.21	893.79	-2,707.19	2,809.14	0.00	0.00	0.00
5,900.00	91.40	269.91	3,032.76	893.64	-2,807.16	2,908.00	0.00	0.00	0.00
6,000.00	91.40	269.91	3,030.31	893.48	-2,907.13	3,006.87	0.00	0.00	0.00
6,100.00	91.40	269.91	3,027.86	893.33	-3,007.10	3,105.73	0.00	0.00	0.00
6,200.00	91.40	269.91	3,025.42	893.17	-3,107.07	3,204.59	0.00	0.00	0.00
6,300.00	91.40	269.91	3,022.97	893.01	-3,207.04	3,303.45	0.00	0.00	0.00
6,400.00	91.40	269.91	3,020.52	892.86	-3,307.01	3,402.31	0.00	0.00	0.00
6,500.00	91.40	269.91	3,018.07	892.70	-3,406.98	3,501.18	0.00	0.00	0.00
6,600.00	91.40	269.91	3,015.62	892.55	-3,506.95	3,600.04	0.00	0.00	0.00
6,700.00	91.40	269.91	3,013.17	892.39	-3,606.92	3,698.90	0.00	0.00	0.00
6,800.00	91.40	269.91	3,010.73	892.24	-3,706.89	3,797.76	0.00	0.00	0.00
6,900.00	91.40	269.91	3,008.28	892.08	-3,806.86	3,896.62	0.00	0.00	0.00
7,000.00	91.40	269.91	3,005.83	891.92	-3,906.83	3,995.48	0.00	0.00	0.00
7,100.00	91.40	269.91	3,003.38	891.77	-4,006.80	4,094.35	0.00	0.00	0.00
7,200.00	91.40	269.91	3,000.93	891.61	-4,106.77	4,193.21	0.00	0.00	0.00
7,300.00	91.40	269.91	2,998.48	891.46	-4,206.74	4,292.07	0.00	0.00	0.00
7,400.00	91.40	269.91	2,996.04	891.30	-4,306.71	4,390.93	0.00	0.00	0.00
7,500.00	91.40	269.91	2,993.59	891.15	-4,406.68	4,489.79	0.00	0.00	0.00
7,600.00	91.40	269.91	2,991.14	890.99	-4,506.65	4,588.66	0.00	0.00	0.00
7,700.00	91.40	269.91	2,988.69	890.83	-4,606.62	4,687.52	0.00	0.00	0.00
7,800.00	91.40	269.91	2,986.24	890.68	-4,706.59	4,786.38	0.00	0.00	0.00
7,900.00	91.40	269.91	2,983.79	890.52	-4,806.56	4,885.24	0.00	0.00	0.00
8,000.00	91.40	269.91	2,981.35	890.37	-4,906.53	4,984.10	0.00	0.00	0.00
8,100.00	91.40	269.91	2,978.90	890.21	-5,006.50	5,082.97	0.00	0.00	0.00
8,200.00	91.40	269.91	2,976.45	890.06	-5,106.47	5,181.83	0.00	0.00	0.00
8,300.00	91.40	269.91	2,974.00	889.90	-5,206.44	5,280.69	0.00	0.00	0.00
8,400.00	91.40	269.91	2,971.55	889.74	-5,306.41	5,379.55	0.00	0.00	0.00

BURNETT OIL CO., INC.

Stryker Directional
Planning Report

Database:	EDM5000	Local Co-ordinate Reference:	Well The Maverick #1H
Company:	Burnett Oil Company	TVD Reference:	RKB @ 3300.40usft (18' Rig)
Project:	Eddy County, New Mexico (NAD83)	MD Reference:	RKB @ 3300.40usft (18' Rig)
Site:	Horned Frog/Maverick	North Reference:	Grid
Well:	The Maverick #1H	Survey Calculation Method:	Minimum Curvature
Wellbore:	Wellbore #1		
Design:	Design #2		

Planned Survey

Measured Depth (usft)	Inclination (°)	Azimuth (°)	Vertical Depth (usft)	+N/-S (usft)	+E/-W (usft)	Vertical Section (usft)	Dogleg Rate (°/100usft)	Build Rate (°/100usft)	Turn Rate (°/100usft)
8,500.00	91.40	269.91	2,969.10	889.59	-5,406.38	5,478.41	0.00	0.00	0.00
8,600.00	91.40	269.91	2,966.66	889.43	-5,506.35	5,577.27	0.00	0.00	0.00
8,700.00	91.40	269.91	2,964.21	889.28	-5,606.32	5,676.14	0.00	0.00	0.00
8,800.00	91.40	269.91	2,961.76	889.12	-5,706.29	5,775.00	0.00	0.00	0.00
8,900.00	91.40	269.91	2,959.31	888.97	-5,806.26	5,873.86	0.00	0.00	0.00
9,000.00	91.40	269.91	2,956.86	888.81	-5,906.23	5,972.72	0.00	0.00	0.00
9,076.08	91.40	269.91	2,955.00	888.69	-5,982.29	6,047.94	0.00	0.00	0.00
PBHL									

Design Targets

Target Name	Dip Angle (°)	Dip Dir. (°)	TVD (usft)	+N/-S (usft)	+E/-W (usft)	Northing (usft)	Easting (usft)	Latitude	Longitude
- hit/miss target									
- Shape									
PBHL - Maverick #1H	0.00	360.00	2,955.00	888.69	-5,982.29	630,053.50	538,183.41	32.732055	-104.343591
- plan hits target center									
- Point									
FTP - Maverick #1H	0.00	0.00	3,080.00	897.10	-896.80	630,061.90	543,268.90	32.732079	-104.327053
- plan misses target center by 52.47usft at 3998.44usft MD (3079.48 TVD, 846.31 N, -909.96 E)									
- Point									

Plan Annotations

Measured Depth (usft)	Vertical Depth (usft)	Local Coordinates		Comment
		+N/-S (usft)	+E/-W (usft)	
2,235.00	2,235.00	0.00	0.00	Begin 8.00°/100' Build
2,922.50	2,821.67	272.12	-138.65	Begin 55.00° Tangent
3,122.50	2,936.39	418.09	-213.03	Begin 10.00°/100' Build & Turn
3,638.25	3,088.40	732.25	-568.98	Begin 91.40° Lateral, 3.00°/100' Turn
4,437.64	3,068.56	895.91	-1,345.25	Hold 269.91° Azi
9,076.08	2,955.00	888.69	-5,982.29	PBHL



**The Maverick #1H
DRILLING PLAN
HORIZONTAL LOCO HILLS GLORIETA YESO WELL**

1. Geological Name of Surface Formation with Estimated Depth:

<u>Geological Name</u>	<u>Estimate Top</u>	<u>Anticipated Fresh Water, Oil or Gas</u>
Alluvium	Surface	Useable Water
San Andres	915'	Oil
Glorieta	2460'	Oil
Yeso	2575'	Oil
Total Depth	Refer to APD	Oil

No other formations are expected to yield fresh water, oil or gas in measurable volumes. We will set 9-5/8" casing @ +/-1250' and circulate cement to surface.

All intervals will be isolated by setting 7" x 5-1/2" casing to total depth and circulating cement to surface.

2. Casing Program: (ALL CASING WILL BE NEW API APPROVED MATERIAL.)

(MW = 10 PPG IN DESIGN FACTOR CALCULATIONS.)

a. Design Safety Factors:

Type	Hole Size	Depth Interval	OD CSG	Weight	Collar	Grade	Collapse Design Factor	Burst Design Factor	Tension Design Factor
Conductor	20"	0-90'	16"	Contractor	Discretion	-----	-----	-----	-----
Surface	12-1/4"	0-1,250'	9-5/8"	36#	LTC	J-55	1.125	1.00	1.80
Production	8-3/4"	0'-2,900'	7"	32#	BTC	L-80	1.125	1.00	1.80
	8-3/4"	2,900'-9,200'	5-1/2"	20#	BTC	L-80	1.125	1.00	1.80

b. Surface Casing Info

The proposed 9-5/8" casing setting depth is +/- 1250'.

c. Production casing

We will run 7" x 5-1/2" production casing with a crossover from 7" to 5-1/2" at +/-2,900', 5-1/2" to TD. The wellbore will be cemented to surface.

3. Cementing Program

DRILLING PLAN

Horizontal Yeso

BLM to be notified prior to all cementing and tag operations in order to observe the operation if desired.

a. 9 5/8" Surface Casing:

- Cement to surface
- 20 bbls fresh water spacer at 8.4 lbm/gal.
- Lead: 270 sx Class C Premium Plus Cement, fluid weight 12.2 ppg, slurry yield 2.31 ft³/sx, water 13.48 gal/sx.
- Tail: 168 sx Class C Premium Plus Cement, fluid weight 13.2 ppg, slurry yield 1.84 ft³/sx, water 9.92 gal/sx.
- Excess Cement: **Lead 100%, Tail 165%**

If cement does not circulate to surface, NMOCD will be notified of same, and advised of the plan to bring the cement to surface so NMOCD may witness tagging and cementing. If surface pressures when circulating indicate cement is low in the annulus, temperature survey results will be reviewed with NMOCD representative to determine the remediation needed.

b. 7" & 5 1/2" Production Casing:

- Lead: 169 sx Class C Premium Plus Cement, fluid weight 11.8 ppg, slurry yield 2.54 ft³/sx, water 15.29 gal/sx.
- Tail: 1273 sx Class C Premium Plus Cement, fluid weight 13.2 ppg, slurry yield 1.81, water 9.81 gal/sx.
- Excess Cement: **lead 0%, Tail 50%**

4. Pressure Control Equipment:

The blowout prevention equipment (BOPE) will consist of a 2,000 PSI Hydril Unit (annular) with hydraulic closing equipment. The equipment will comply with Onshore Order #2 and will be tested to 2,000 psi and the Annular tested to 1,500 psi and maintained for a least ten (10) minutes. The 9-5/8" drilling head will be installed on the surface casing and in use continuously until total depth is reached. An independent testing company will be used for the testing. Other accessory BOP equipment will include a Kelly cock, floor safety valve, choke lines and choke manifold having 2,000 PSI WP rating.

Occasionally, water flows have been encountered. To control these water flows and to drill through salt formation(s), our anticipated maximum mud weight is 8.9 ppg. For the producing formation and at TD, the pore pressure in this area is 0.47 psi/ft based on review of drilling histories, mud weights, formation gradients etc. from surrounding wells.

Burnett is requesting to keep the Mud/Gas Separator on location but only connect if/when needed.

DRILLING PLAN

Horizontal Yeso

5. Auxiliary Well Control and Monitoring Equipment:

- a. A Kelly cock will be in the drill string at all times.
- b. A full opening drill pipe stabbing valve with the appropriate connections will be on the rig floor at all times.
- c. Hydrogen Sulfide detection and breathing equipment will be installed and in operation prior to drilling out the surface shoe and will remain until production casing is cemented.
- d. An H2S compliance package will be on site while drilling.

6. Proposed Mud Circulation System (Closed Loop System)

<u>Depth</u>	<u>Mud Wt</u>	<u>Vis</u>	<u>Fluid Loss</u>	<u>Type System</u>
0' - 1250'	8.6 – 8.9	32-36	NC	Fresh Water
1250' – TD MD	8.6 – 8.9	32-36	NC	Cut Brine Water

The necessary mud products for weight addition and fluid loss control will be on location at all times.

Pason or similar equipment will be used to monitor the mud system.

7. Logging, Coring and Testing program:

- a. No cores or DSTs are planned at this time.
- b. A mud logger will be on the well from 200' to TD.
- c. No open hole logs will be run.

8. Potential Hazards:

No abnormal pressures or temperatures are expected. Lost circulation is expected in the surface hole and not expected in production.

For the producing formation and at TD, the anticipated bottom hole pressure at deepest TVD is 1588 psi based on drilling histories, mud weights, formation gradients etc. from surrounding wells. Based upon logs of wells in this area, the anticipated bottom hole temperature is 105°F.

In the event that it is necessary to follow the H2S plan, a remote choke will be installed as required in Onshore Order 6. Refer to the attached H2S plan for details.

9. Anticipated Start Date and Duration of Operation

Road and location construction will begin after NMOCD has approved the APD and has approved the start of the location work. Anticipated spud date will be as soon as the location building work has been completed and the drilling rig is available to move to the location. Move in operations and drilling is expected to take approximately 25 days. If production casing is run, an additional 90 days would be

DRILLING PLAN

Horizontal Yeso

required to complete the well and install the necessary surface equipment (pumping unit, electricity, flowline and storage facility) in order to place the well on production.

10. Completion Procedure

Upon completion of drilling operations, this well will be perforated and frac'd in multiple stages. Due to the completion process that Burnett utilizes, we do not anticipate any flowback. Upon completion of stimulation, the well will be put on production.

State of New Mexico
Energy, Minerals and Natural Resources Department
Oil Conservation Division
1220 South St. Francis Dr.
Santa Fe, NM 87505

Submit Electronically
Via E-permitting

NATURAL GAS MANAGEMENT PLAN

This Natural Gas Management Plan must be submitted with each Application for Permit to Drill (APD) for a new or recompleted well.

Section 1 – Plan Description

Effective May 25, 2021

I. Operator: Burnett Oil Co., Inc. **OGRID:** 03080 **Date:** 11 / 29 / 2023

II. Type: ☒ Original ☐ Amendment due to ☐ 19.15.27.9.D(6)(a) NMAC ☐ 19.15.27.9.D(6)(b) NMAC ☐ Other.

If Other, please describe: _____

III. Well(s): Provide the following information for each new or recompleted well or set of wells proposed to be drilled or proposed to be recompleted from a single well pad or connected to a central delivery point.

Well Name	API	ULSTR	Footages	Anticipated Oil BBL/D	Anticipated Gas MCF/D	Anticipated
						Produced Water BBL/D
THE MAVERICK 1H	TBD	M-19-18S-27E	1288 FSL 800 FWL	550 BBL/D	550 MCF/D	2500 BBL/D
THE MAVERICK 2H	TBD	M-19-18S-27E	1268 FSL 800 FWL	550 BBL/D	550 MCF/D	2500 BBL/D
THE MAVERICK 3H	TBD	M-19-18S-27E	1248 FSL 800 FWL	550 BBL/D	550 MCF/D	2500 BBL/D

IV. Central Delivery Point Name: THE MAVERICK BATTERY [See 19.15.27.9(D)(1) NMAC]

V. Anticipated Schedule: Provide the following information for each new or recompleted well or set of wells proposed to be drilled or proposed to be recompleted from a single well pad or connected to a central delivery point.

Well Name	API	TD Reached		Completion	Initial Flow	First Production
		Spud Date	Date	Commencement Date	Back Date	Date
THE MAVERICK 1H	TBD	7/1/2024	7/10/2024	8/1/2024	9/11/2024	9/11/2024
THE MAVERICK 2H	TBD	7/11/2024	7/20/2024	8/1/2024	9/11/2024	9/11/2024
THE MAVERICK 3H	TBD	7/21/2024	7/30/2024	8/1/2024	9/11/2024	9/11/2024

VI. Separation Equipment: ☒ Attach a complete description of how Operator will size separation equipment to optimize gas capture.

VII. Operational Practices: ☒ Attach a complete description of the actions Operator will take to comply with the requirements of Subsection A through F of 19.15.27.8 NMAC.

VIII. Best Management Practices: ☒ Attach a complete description of Operator's best management practices to minimize venting during active and planned maintenance.

Section 2 – Enhanced Plan

EFFECTIVE APRIL 1, 2022

Beginning April 1, 2022, an operator that is not in compliance with its statewide natural gas capture requirement for the applicable reporting area must complete this section.

☒ Operator certifies that it is not required to complete this section because Operator is in compliance with its statewide natural gas capture requirement for the applicable reporting area.

IX. Anticipated Natural Gas Production:

Well	API	Anticipated Average Natural Gas Rate MCF/D	Anticipated Volume of Natural Gas for the First Year MCF

X. Natural Gas Gathering System (NGGS):

Operator	System	ULSTR of Tie-in	Anticipated Gathering Start Date	Available Maximum Daily Capacity of System Segment Tie-in

XI. Map. ☐ Attach an accurate and legible map depicting the location of the well(s), the anticipated pipeline route(s) connecting the production operations to the existing or planned interconnect of the natural gas gathering system(s), and the maximum daily capacity of the segment or portion of the natural gas gathering system(s) to which the well(s) will be connected.

XII. Line Capacity. The natural gas gathering system ☐ will ☐ will not have capacity to gather 100% of the anticipated natural gas production volume from the well prior to the date of first production.

XIII. Line Pressure. Operator ☐ does ☐ does not anticipate that its existing well(s) connected to the same segment, or portion, of the natural gas gathering system(s) described above will continue to meet anticipated increases in line pressure caused by the new well(s).

☐ Attach Operator's plan to manage production in response to the increased line pressure.

XIV. Confidentiality: ☐ Operator asserts confidentiality pursuant to Section 71-2-8 NMSA 1978 for the information provided in Section 2 as provided in Paragraph (2) of Subsection D of 19.15.27.9 NMAC, and attaches a full description of the specific information for which confidentiality is asserted and the basis for such assertion.

Section 3 - Certifications

Effective May 25, 2021

Operator certifies that, after reasonable inquiry and based on the available information at the time of submittal:

☒ Operator will be able to connect the well(s) to a natural gas gathering system in the general area with sufficient capacity to transport one hundred percent of the anticipated volume of natural gas produced from the well(s) commencing on the date of first production, taking into account the current and anticipated volumes of produced natural gas from other wells connected to the pipeline gathering system; or

☐ Operator will not be able to connect to a natural gas gathering system in the general area with sufficient capacity to transport one hundred percent of the anticipated volume of natural gas produced from the well(s) commencing on the date of first production, taking into account the current and anticipated volumes of produced natural gas from other wells connected to the pipeline gathering system.

If Operator checks this box, Operator will select one of the following:

Well Shut-In. ☐ Operator will shut-in and not produce the well until it submits the certification required by Paragraph (4) of Subsection D of 19.15.27.9 NMAC; or

Venting and Flaring Plan. ☐ Operator has attached a venting and flaring plan that evaluates and selects one or more of the potential alternative beneficial uses for the natural gas until a natural gas gathering system is available, including:

- (a) power generation on lease;
- (b) power generation for grid;
- (c) compression on lease;
- (d) liquids removal on lease;
- (e) reinjection for underground storage;
- (f) reinjection for temporary storage;
- (g) reinjection for enhanced oil recovery;
- (h) fuel cell production; and
- (i) other alternative beneficial uses approved by the division.

Section 4 - Notices

1. If, at any time after Operator submits this Natural Gas Management Plan and before the well is spud:

(a) Operator becomes aware that the natural gas gathering system it planned to connect the well(s) to has become unavailable or will not have capacity to transport one hundred percent of the production from the well(s), no later than 20 days after becoming aware of such information, Operator shall submit for OCD's approval a new or revised venting and flaring plan containing the information specified in Paragraph (5) of Subsection D of 19.15.27.9 NMAC; or

(b) Operator becomes aware that it has, cumulatively for the year, become out of compliance with its baseline natural gas capture rate or natural gas capture requirement, no later than 20 days after becoming aware of such information, Operator shall submit for OCD's approval a new or revised Natural Gas Management Plan for each well it plans to spud during the next 90 days containing the information specified in Paragraph (2) of Subsection D of 19.15.27.9 NMAC, and shall file an update for each Natural Gas Management Plan until Operator is back in compliance with its baseline natural gas capture rate or natural gas capture requirement.

2. OCD may deny or conditionally approve an APD if Operator does not make a certification, fails to submit an adequate venting and flaring plan which includes alternative beneficial uses for the anticipated volume of natural gas produced, or if OCD determines that Operator will not have adequate natural gas takeaway capacity at the time a well will be spud.

I certify that, after reasonable inquiry, the statements in and attached to this Natural Gas Management Plan are true and correct to the best of my knowledge and acknowledge that a false statement may be subject to civil and criminal penalties under the Oil and Gas Act.

Signature:	
Printed Name:	TYLER DEANS
Title:	VP ENGINEERING
E-mail Address:	TDEANS@BURNETTOIL.COM
Date:	11/29/2023
Phone:	432-553-4699

OIL CONSERVATION DIVISION
(Only applicable when submitted as a standalone form)

Approved By:
Title:
Approval Date:
Conditions of Approval:

NATURAL GAS MANAGEMENT PLAN

Section 1 – Attachments

Company: Burnett Oil Co., Inc. Well Name: THE MAVERICK 1H API#: TBD

VI. Separation Equipment: Description of how Operator will size separation equipment to optimize gas capture.

- A. This well will be added to an existing tank battery.
- B. The engineered system is designed to handle 11,500 MCF/D. It will produce through the following vessels:
 - 1. 2-phase separator,
 - 2. free-water knockout,
 - 3. heater treater, and then finally a
 - 4. 2-phase gas scrubber.
- C. Current battery throughput is 0 MCF/D.
- D. The referenced well is anticipated to produce a maximum of 550 MCF/D for a total throughput of 550 MCF/D.

VII. Operational Practices: Description of the actions Operator will take to comply with the requirements of Subsection A through F of 19.15.27.8 NMAC.

- A. In all circumstances, the operator shall flare rather than vent natural gas except when flaring is technically infeasible or would pose a risk to safe operations or personnel safety, and venting is a safer alternative than flaring.
- B. During drilling operations a mud/gas separator will be on location. If needed, it will be utilized to capture natural gas for purposes of flaring. If flaring is required, a properly-sized flare stack will be at a minimum of 100' from the nearest surface hole location unless otherwise approved by the division.
- C. Venting and flaring during completion or recompletion operations
 - 1. During completion or recompletion, gas is trapped/retained in the wellbore through use of properly weighted "kill" fluids.
 - 2. During the completion phase, the well will be routed directly into an existing battery. With this initial flowback already being connected to the existing battery, all flowback gasses will be routed, if applicable, only to flare. No venting will occur during this initial flowback period. As soon as it is feasible, the existing separation will be utilized.
- D. Equipment redundancies within the system, along with the overall battery design, enables us to service equipment without interruption to gas flow in most scenarios. With the existing battery compression at this facility, in most cases we can avoid flaring during times of elevated transmission line pressures caused by mid-stream maintenance. Additionally, we have gas takeaway with two (2) midstream companies to try and keep gas going to sales in case one of them has a problem.

E. Performance Standards

1. The existing facility is designed for maximum anticipated throughput and pressure to minimize waste.
2. The existing storage tanks are routed to a combustor.
3. The existing flare stack is properly sized and designed to ensure proper combustion efficiency.
4. The existing flare stack is securely anchored and located at least 100 feet from the storage tanks.
5. AVO inspections are conducted weekly.
6. NA
7. NA
8. We strive to minimize waste and shall resolve emergencies as quickly and safely as possible.

F. Measurement or estimation of vented and flared natural gas

1. We shall measure or estimate the volume of natural gas that is vented, flared, or beneficially used during drilling, completion and production operations regardless of the reason or authorization for such venting or flaring.
2. The existing flare has a meter to measure the gas going to it.
3. The measurement equipment conforms to an industry standard such as American Petroleum Institute (API) Manual of Petroleum Measurement Standards (MPMS) Chapter 14.10 Measurement of Flow to Flares
4. The measuring equipment is not equipped with a manifold that allows the diversion of natural gas around the metering element except for the sole purpose of inspecting and servicing the measurement equipment.
5. If metering is not practicable due to circumstances such as low flow rate or low pressure venting and flaring, the operator will estimate the volume of vented or flared natural gas using a methodology that can be independently verified.
6. NA
7. The operator shall install measuring equipment whenever the division determines that metering is practicable or the existing measuring equipment or GOR test is not sufficient to measure the volume of vented and flared natural gas.

VIII. Best Management Practices: Operator's best management practices to minimize venting during active and planned maintenance.

- A. The existing facility is designed for maximum anticipated throughput and pressure to minimize waste.
- B. Equipment redundancies within the system, along with the overall battery design, enables us to service equipment without interruption to gas flow in most scenarios. With the existing battery compression at this facility, in most cases we can avoid flaring during times of elevated transmission line pressures caused by mid-stream maintenance.
- C. During well maintenance, gas is trapped/retained in the wellbore through use of properly weighted "kill" fluids.
- D. Additionally, we have gas takeaway with two (2) midstream companies to try and keep gas going to sales in case one of them has a problem.