

District I
1625 N. French Dr., Hobbs, NM 88240
District II
811 S. First St., Artesia, NM 88210
District III
1000 Rio Brazos Rd., Aztec, NM 87410
District IV
1220 S. St. Francis Dr., Santa Fe, NM 87505

State of New Mexico
Energy, Minerals & Natural
Resources

Form C-104
Revised August 1, 2011

Submit one copy to appropriate District Office

Oil Conservation Division
1220 South St. Francis Dr.

☐ AMENDED REPORT

I. REQUEST FOR ALLOWABLE MINERAL AUTHORIZATION TO TRANSPORT

¹ Operator name and Address EOG RESOURCES INC PO BOX 2267 MIDLAND, TEXAS 79702		² OGRID Number 7377	
		³ Reason for Filing Code/ Effective Date NW 11/08/2022	
⁴ API Number 30 - 025-47901	⁵ Pool Name RED HILLS; LOWER BONE SPRING		⁶ Pool Code 51020
⁷ Property Code 314178	⁸ Property Name HAWK 35 FEDERAL		⁹ Well Number 502H

II. ¹⁰ Surface Location

Ul or lot no.	Section	Township	Range	Lot Idn	Feet from the	North/South Line	Feet from the	East/West line	County
M	35	24S	33E		636	SOUTH	1175	WEST	LEA

¹¹ Bottom Hole Location

UL or lot no.	Section	Township	Range	Lot Idn	Feet from the	North/South line	Feet from the	East/West line	County
D	26	24S	33E		109	NORTH	728	WEST	LEA
¹² Lse Code	¹³ Producing Method Code FLOWING	¹⁴ Gas Connection Date	¹⁵ C-129 Permit Number		¹⁶ C-129 Effective Date		¹⁷ C-129 Expiration Date		

III. Oil and Gas Transporters

¹⁸ Transporter OGRID	¹⁹ Transporter Name and Address	²⁰ O/G/W
372812	EOGRM	OIL
151618	ENTERPRISE FIELD SERVICES	GAS
298751	REGENCY FIELD SERVICES	GAS
36785	DCP MIDSTREAM	GAS

IV. Well Completion Data

²¹ Spud Date 07/19/2022	²² Ready Date 11/08/2022	²³ TD 21,358'	²⁴ PBTD 21,327'	²⁵ Perforations 11,449 - 21,327'	²⁶ DHC, MC
²⁷ Hole Size		²⁸ Casing & Tubing Size	²⁹ Depth Set		³⁰ Sacks Cement
16		13 3/8"	1314'		760 SXS CL C/CIRC
12 1/4"		9 5/8"	5131'		1480 SXS CL C/TOC 107' ECHO
7 7/8"		5 1/2"	21,335'		2525 SXS CL H TOC 2030' CBL

V. Well Test Data

³¹ Date New Oil 11/08/2022	³² Gas Delivery Date 11/08/2022	³³ Test Date 11/12/2022	³⁴ Test Length 24 HRS	³⁵ Tbg. Pressure	³⁶ Csg. Pressure 1125
³⁷ Choke Size	³⁸ Oil 3282	³⁹ Water 8259	⁴⁰ Gas 4724		⁴¹ Test Method

⁴² I hereby certify that the rules of the Oil Conservation Division have been complied with and that the information given above is true and complete to the best of my knowledge and belief. Signature: Kay Maddox Printed name: Kay Maddox Title: SENIOR REGULATORY SPECIALIST E-mail Address: kay_maddox@eogresources.com Date: 11/22/2022	Phone: 432-638-8475	OIL CONSERVATION DIVISION	
	Approved by: <i>PATRICIA MARTINEZ</i>		
	Title: <i>PETROLEUM SPECIALIST</i>		
	Approval Date: <i>8/20/2025</i>		

District I
1625 N. French Dr., Hobbs, NM 88240
Phone: (575) 393-6161 Fax: (575) 393-0720
District II
811 S. First St., Artesia, NM 88210
Phone: (575) 748-1283 Fax: (575) 748-9720
District III
1000 Rio Brazos Road, Aztec, NM 87410
Phone: (505) 334-6178 Fax: (505) 334-6170
District IV
1220 S. St. Francis Dr., Santa Fe, NM 87505
Phone: (505) 476-3460 Fax: (505) 476-3462

State of New Mexico
Energy, Minerals & Natural Resources
Department
OIL CONSERVATION DIVISION
1220 South St. Francis Dr.
Santa Fe, NM 87505

FORM C-102

Revised August 1, 2011

Submit one copy to appropriate

District Office

☐ AMENDED REPORT

AS-DRILLED PLAT

¹ API Number 30-025-47901		² Pool Code 51020	³ Pool Name RED HILLS; LOWER BONE SPRING
⁴ Property Code 314178	⁵ Property Name HAWK 35 FED		⁶ Well Number 502H
⁷ OGRID No. 7377	⁸ Operator Name EOG RESOURCES, INC.		⁹ Elevation 3494'


¹⁰Surface Location

UL or lot no.	Section	Township	Range	Lot Idn	Feet from the	North/South line	Feet from the	East/West line	County
M	35	24-S	33-E	-	636'	SOUTH	1175'	WEST	LEA

UL or lot no.	Section	Township	Range	Lot Idn	Feet from the	North/South line	Feet from the	East/West line	County
D	26	24-S	33-E	-	109'	NORTH	728'	WEST	LEA

¹² Dedicated Acres 640.00	¹³ Joint or Infill	¹⁴ Consolidation Code	¹⁵ Order No.
--	-------------------------------	----------------------------------	-------------------------

No allowable will be assigned to this completion until all interests have been consolidated or a non-standard unit has been approved by the division.

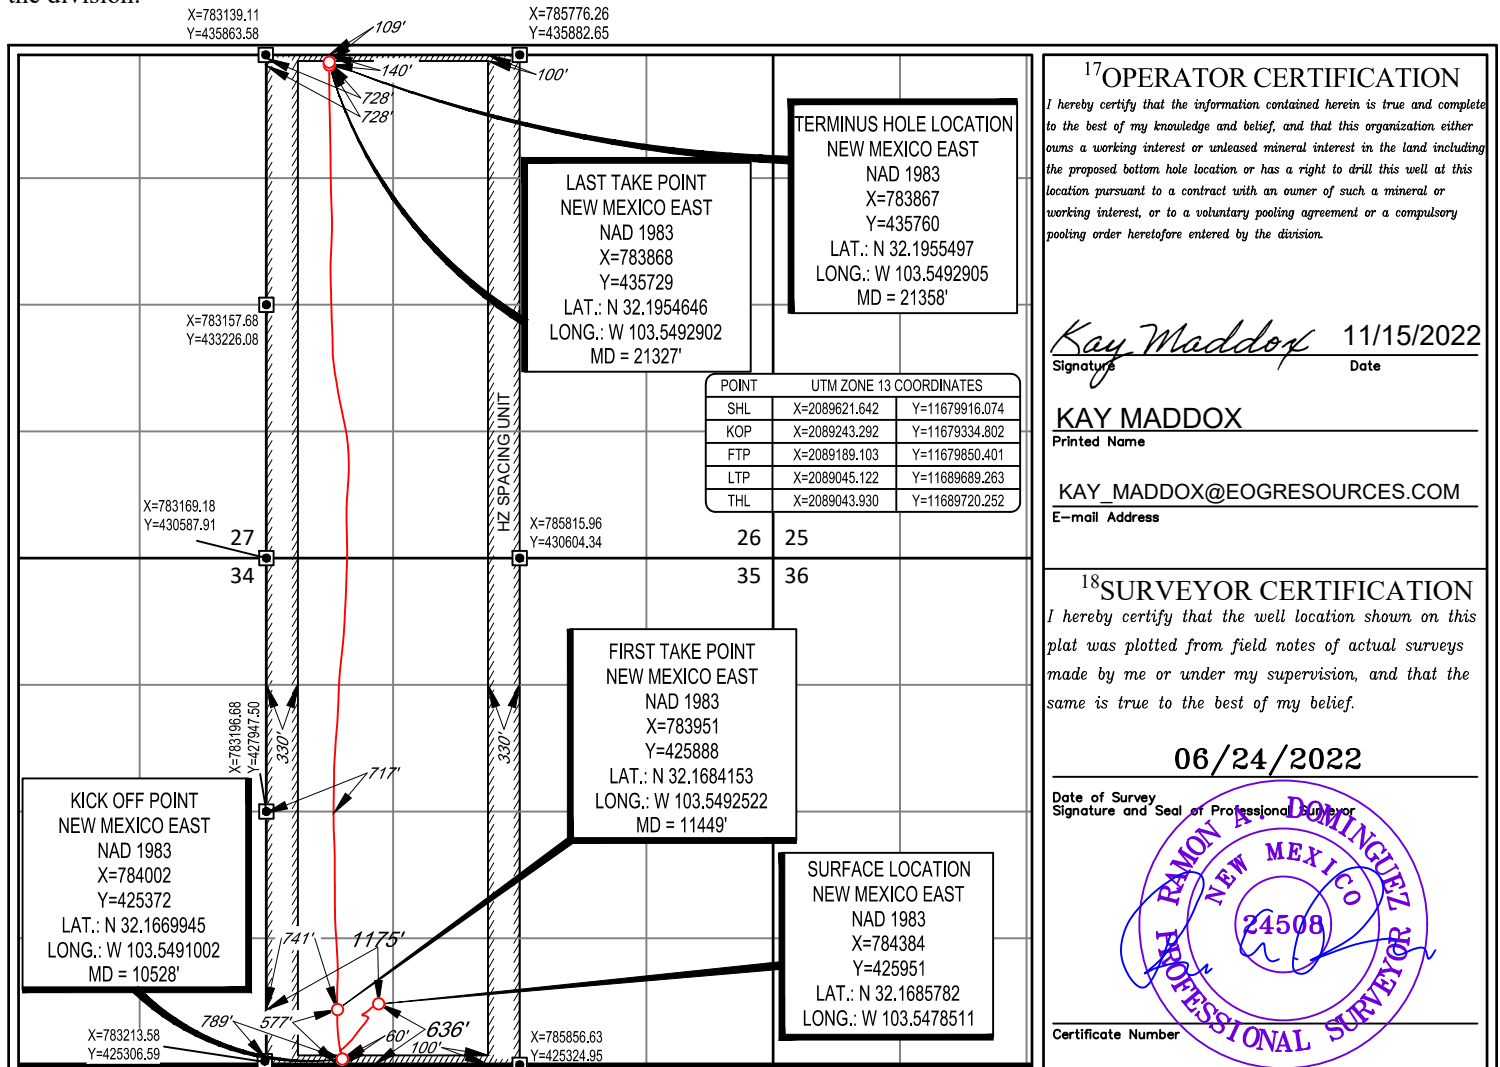¹⁷OPERATOR CERTIFICATION

I hereby certify that the information contained herein is true and complete to the best of my knowledge and belief, and that this organization either owns a working interest or unleased mineral interest in the land including the proposed bottom hole location or has a right to drill this well at this location pursuant to a contract with an owner of such a mineral or working interest, or to a voluntary pooling agreement or a compulsory pooling order heretofore entered by the division.

Kay Maddox 11/15/2022
Signature Date

KAY MADDOX

Printed Name

KAY_MADDOX@EOGRESOURCES.COM

E-mail Address

¹⁸SURVEYOR CERTIFICATION

I hereby certify that the well location shown on this plat was plotted from field notes of actual surveys made by me or under my supervision, and that the same is true to the best of my belief.

06/24/2022

Date of Survey
Signature and Seal of Professional Surveyor


Ramon A. Dominguez
NEW MEXICO
24508
PROFESSIONAL SURVEYOR

Certificate Number

SCALE: 1" = 2000'

0' 1000' 2000'

SECTION 35, TOWNSHIP 24-S, RANGE 33-E, N.M.P.M.
LEA COUNTY, NEW MEXICO

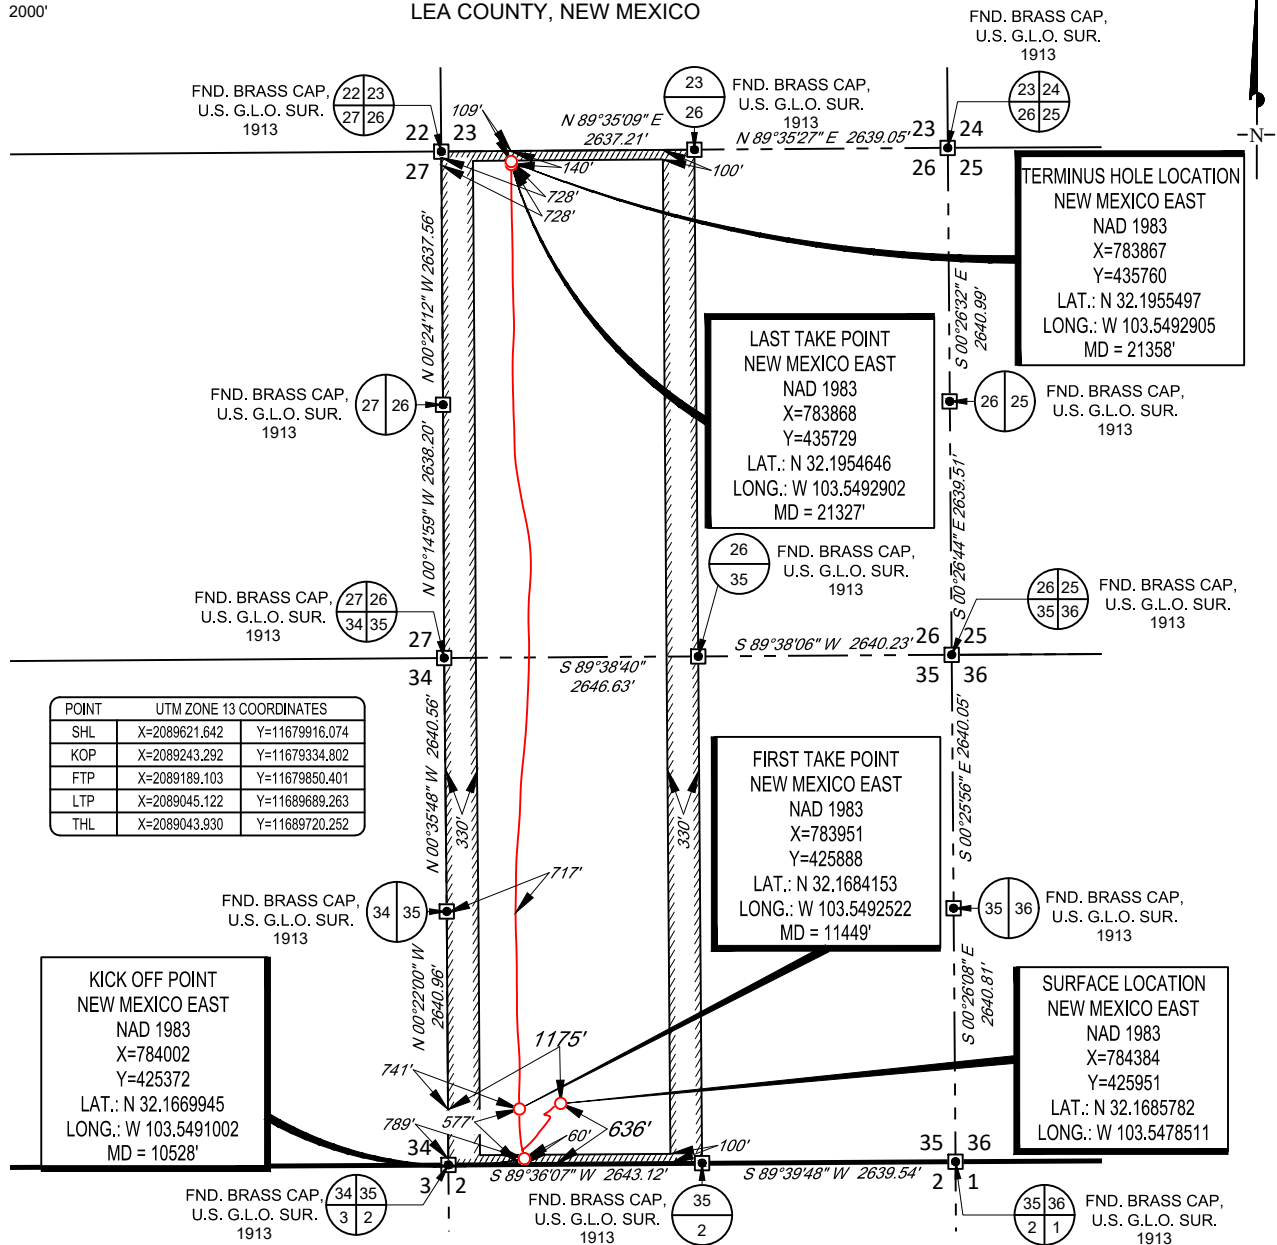


POINT	UTM ZONE 13 COORDINATES
SHL	X=2089621.642 Y=11679916.074
KOP	X=2089243.292 Y=11679334.802
FTP	X=2089189.103 Y=11679850.401
LTP	X=2089045.122 Y=11689689.263
THL	X=2089043.930 Y=11689720.252

LEASE NAME & WELL NO.: HAWK 35 FED 502H

SECTION 35 TWP 24-S RGE 33-E SURVEY N.M.P.M.

COUNTY LEA STATE NM ELEVATION 3506'

DESCRIPTION 636' FSL & 1175' FWL

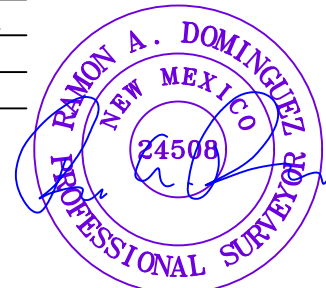

Ramon A. Dominguez, P.S. No. 24508
October 12, 2022



HAWK 35 FED 502H	REVISION:	NOTES: 1. ORIGINAL DOCUMENT SIZE: 8.5" X 11" 2. ALL BEARINGS, DISTANCES, AND COORDINATE VALUES CONTAINED HEREIN ARE GRID BASED UPON THE NEW MEXICO COORDINATE SYSTEM OF 1983, EAST ZONE, U.S. SURVEY FEET. 3. THIS WELL LOCATION SHOWN HEREON HAS BEEN SURVEYED ON THE GROUND UNDER MY SUPERVISION AND PREPARED ACCORDING TO THE EVIDENCE FOUND AT THE TIME OF SURVEY, AND DATA PROVIDED BY EOG RESOURCES, INC. THIS CERTIFICATION IS MADE AND LIMITED TO THOSE PERSONS OR ENTITIES SHOWN ON THE FACE OF THIS PLAT AND IS NON-TRANSFERABLE. THIS SURVEY IS CERTIFIED FOR THIS TRANSACTION ONLY.
AS-DRILLED		
DATE: 10/12/2022		
FILE:AD_HAWK_35_FED_502H		
DRAWN BY: SAR		
SHEET: 2 OF 2		



Midland

Lea County, NM (NAD 83 NME)

Hawk 35 Fed

#502H

OH

Survey: Total MWD #1

Final PVA

08 September, 2022





Final PVA



Company:	Midland	Local Co-ordinate Reference:	Well #502H
Project:	Lea County, NM (NAD 83 NME)	TVD Reference:	KB = 32' @ 3526.0usft
Site:	Hawk 35 Fed	MD Reference:	KB = 32' @ 3526.0usft
Well:	#502H	North Reference:	Grid
Wellbore:	OH	Survey Calculation Method:	Minimum Curvature
Design:	OH	Database:	PEDM

Project	Lea County, NM (NAD 83 NME)		
Map System:	US State Plane 1983	System Datum:	Mean Sea Level
Geo Datum:	North American Datum 1983		
Map Zone:	New Mexico Eastern Zone		

Site	Hawk 35 Fed		
Site Position:		Northing:	430,092.00 usft
From:	Map	Easting:	783,830.00 usft
Position Uncertainty:	0.0 usft	Slot Radius:	13-3/16 "
		Latitude:	32° 10' 47.900 N
		Longitude:	103° 32' 58.362 W
		Grid Convergence:	0.42 °

Well		#502H				
Well Position	+N/-S	0.0 usft	Northing:	425,951.00 usft	Latitude:	32° 10' 6.884 N
	+E/-W	0.0 usft	Easting:	784,384.00 usft	Longitude:	103° 32' 52.268 W
Position Uncertainty		0.0 usft	Wellhead Elevation:	usft	Ground Level:	3,494.0 usft

Wellbore	OH				
Magnetics	Model Name	Sample Date	Declination (°)	Dip Angle (°)	Field Strength (nT)
	IGRF2020	6/8/2022	6.41	59.82	47,360.82932004

Design	OH			
Audit Notes:				
Version:	1.0	Phase:	ACTUAL	Tie On Depth: 0.0
Vertical Section:	Depth From (TVD) (usft)	+N/-S (usft)	+E/-W (usft)	Direction (°)
	0.0	0.0	0.0	357.00

Survey Program	Date	9/8/2022		
From (usft)	To (usft)	Survey (Wellbore)	Tool Name	Description
142.0	21,358.0	Total MWD #1 (OH)	EOG MWD+IFR1	MWD + IFR1



Final PVA



Company:	Midland	Local Co-ordinate Reference:	Well #502H
Project:	Lea County, NM (NAD 83 NME)	TVD Reference:	KB = 32' @ 3526.0usft
Site:	Hawk 35 Fed	MD Reference:	KB = 32' @ 3526.0usft
Well:	#502H	North Reference:	Grid
Wellbore:	OH	Survey Calculation Method:	Minimum Curvature
Design:	OH	Database:	PEDM

Survey											
MD (usft)	Inc (°)	Azi (azimuth) (°)	TVD (usft)	N/S (usft)	E/W (usft)	DLeg (°/100usft)	Build (°/100usft)	Turn (°/100usft)	High to Plan (usft)	Right to Plan (usft)	
0.0	0.00	0.00	0.0	0.0	0.0	0.00	0.00	0.00	0.0	0.0	
142.0	0.48	181.23	142.0	-0.6	0.0	0.34	0.34	0.00	-0.6	0.0	
321.0	0.84	209.18	321.0	-2.5	-0.7	0.26	0.20	15.61	-2.5	0.6	
508.0	1.27	233.18	508.0	-4.9	-3.0	0.32	0.23	12.83	-5.4	2.2	
696.0	1.23	254.10	695.9	-6.7	-6.6	0.24	-0.02	11.13	-8.2	4.7	
884.0	1.67	254.62	883.9	-8.0	-11.2	0.23	0.23	0.28	-12.9	4.8	
1,073.0	1.76	254.27	1,072.8	-9.5	-16.6	0.05	0.05	-0.19	-18.6	4.7	
1,260.0	1.54	259.19	1,259.7	-10.8	-21.9	0.14	-0.12	2.63	-23.5	6.5	
1,347.0	1.85	253.47	1,346.7	-11.4	-24.4	0.41	0.36	-6.57	-26.6	4.0	
1,536.0	3.25	246.70	1,535.5	-14.4	-32.2	0.76	0.74	-3.58	-32.5	-1.2	
1,723.0	5.23	243.36	1,721.9	-20.3	-44.7	1.07	1.06	-1.79	-32.7	-10.1	
1,910.0	5.67	233.26	1,908.1	-29.6	-59.7	0.56	0.24	-5.40	-26.2	-23.6	
2,098.0	6.77	230.88	2,095.0	-42.2	-75.8	0.60	0.59	-1.27	-23.3	-30.6	
2,193.0	7.16	225.96	2,189.3	-49.8	-84.4	0.75	0.41	-5.18	-20.7	-34.8	
2,286.0	7.21	225.52	2,281.6	-58.0	-92.7	0.08	0.05	-0.47	-20.8	-36.7	
2,380.0	6.59	228.42	2,374.9	-65.7	-100.9	0.76	-0.66	3.09	-22.7	-37.6	
2,474.0	6.37	230.27	2,468.3	-72.6	-109.0	0.32	-0.23	1.97	-23.4	-39.4	
2,662.0	6.24	232.29	2,655.1	-85.5	-125.1	0.14	-0.07	1.07	-23.3	-44.3	
2,851.0	5.41	239.23	2,843.2	-96.3	-140.9	0.58	-0.44	3.67	-26.3	-48.7	
3,039.0	4.53	241.08	3,030.5	-104.5	-155.0	0.48	-0.47	0.98	-23.2	-56.9	
3,226.0	3.34	238.26	3,217.0	-110.9	-166.1	0.64	-0.64	-1.51	-12.0	-66.7	
3,319.0	2.07	238.09	3,309.9	-113.2	-169.8	1.37	-1.37	-0.18	-5.7	-70.9	
3,508.0	0.57	194.50	3,498.9	-115.9	-172.9	0.90	-0.79	-23.06	62.6	-49.0	
3,695.0	0.84	129.72	3,685.8	-117.7	-172.1	0.42	0.14	-34.64	70.5	57.6	
3,789.0	1.05	162.94	3,779.8	-119.0	-171.3	0.61	0.22	35.34	95.9	19.2	
3,883.0	1.05	150.11	3,873.8	-120.5	-170.6	0.25	0.00	-13.65	92.1	50.3	
4,071.0	0.84	145.98	4,061.8	-123.2	-169.0	0.12	-0.11	-2.20	92.7	78.3	



Final PVA



Company:	Midland	Local Co-ordinate Reference:	Well #502H
Project:	Lea County, NM (NAD 83 NME)	TVD Reference:	KB = 32' @ 3526.0usft
Site:	Hawk 35 Fed	MD Reference:	KB = 32' @ 3526.0usft
Well:	#502H	North Reference:	Grid
Wellbore:	OH	Survey Calculation Method:	Minimum Curvature
Design:	OH	Database:	PEDM

Survey										
MD (usft)	Inc (°)	Azi (azimuth) (°)	TVD (usft)	N/S (usft)	E/W (usft)	DLeg (°/100usft)	Build (°/100usft)	Turn (°/100usft)	High to Plan (usft)	Right to Plan (usft)
4,259.0	1.01	99.49	4,249.8	-124.6	-166.6	0.40	0.09	-24.73	-5.9	140.6
4,446.0	1.36	71.80	4,436.7	-124.2	-162.9	0.35	0.19	-14.81	-92.8	134.1
4,633.0	3.43	95.53	4,623.6	-124.0	-155.2	1.20	1.11	12.69	-49.5	180.8
4,822.0	4.79	105.02	4,812.1	-126.6	-142.0	0.80	0.72	5.02	-40.3	209.0
5,011.0	6.02	113.46	5,000.2	-132.6	-125.2	0.77	0.65	4.47	-31.4	236.5
5,085.0	4.35	113.55	5,073.9	-135.3	-119.1	2.26	-2.26	0.12	-40.6	245.2
5,205.0	3.30	117.75	5,193.7	-138.7	-111.9	0.91	-0.87	3.50	-33.4	262.3
5,394.0	6.11	193.33	5,382.1	-151.0	-109.4	3.27	1.49	39.99	255.0	113.1
5,581.0	12.57	218.29	5,566.6	-176.7	-124.3	4.00	3.45	13.35	272.2	-0.5
5,769.0	11.25	215.39	5,750.6	-207.7	-147.6	0.77	-0.70	-1.54	255.9	12.7
5,956.0	14.24	220.49	5,933.0	-240.1	-173.1	1.71	1.60	2.73	237.3	-9.8
6,144.0	13.67	219.61	6,115.4	-274.8	-202.3	0.32	-0.30	-0.47	214.6	-7.6
6,333.0	12.75	216.89	6,299.4	-308.7	-229.0	0.59	-0.49	-1.44	194.3	1.4
6,520.0	11.65	213.02	6,482.2	-341.0	-251.7	0.73	-0.59	-2.07	176.8	14.6
6,707.0	14.20	222.69	6,664.5	-373.7	-277.6	1.78	1.36	5.17	157.6	-14.4
6,894.0	15.16	225.41	6,845.4	-407.7	-310.5	0.63	0.51	1.45	131.5	-24.2
7,082.0	13.93	225.06	7,027.3	-441.0	-344.1	0.66	-0.65	-0.19	106.8	-26.7
7,269.0	10.07	231.48	7,210.2	-467.1	-372.8	2.18	-2.06	3.43	86.3	-41.5
7,457.0	3.91	247.74	7,396.7	-479.8	-391.6	3.41	-3.28	8.65	68.8	-71.1
7,644.0	2.20	194.83	7,583.5	-485.6	-398.4	1.67	-0.91	-28.29	106.6	12.9
7,832.0	3.74	161.69	7,771.3	-495.0	-397.4	1.19	0.82	-17.63	75.5	71.0
8,020.0	3.12	156.42	7,958.9	-505.5	-393.5	0.37	-0.33	-2.80	57.5	77.0
8,209.0	3.60	159.41	8,147.6	-515.7	-389.3	0.27	0.25	1.58	50.3	74.2
8,398.0	4.22	166.00	8,336.1	-528.0	-385.5	0.40	0.33	3.49	45.6	68.6
8,585.0	4.04	165.12	8,522.7	-541.1	-382.2	0.10	-0.10	-0.47	31.1	69.2
8,773.0	3.65	163.80	8,710.2	-553.2	-378.8	0.21	-0.21	-0.70	17.0	69.7
8,962.0	2.51	225.94	8,899.0	-561.9	-380.1	1.76	-0.60	32.88	62.6	22.9



Final PVA



Company:	Midland	Local Co-ordinate Reference:	Well #502H
Project:	Lea County, NM (NAD 83 NME)	TVD Reference:	KB = 32' @ 3526.0usft
Site:	Hawk 35 Fed	MD Reference:	KB = 32' @ 3526.0usft
Well:	#502H	North Reference:	Grid
Wellbore:	OH	Survey Calculation Method:	Minimum Curvature
Design:	OH	Database:	PEDM

Survey											
MD (usft)	Inc (°)	Azi (azimuth) (°)	TVD (usft)	N/S (usft)	E/W (usft)	DLeg (°/100usft)	Build (°/100usft)	Turn (°/100usft)	High to Plan (usft)	Right to Plan (usft)	
9,151.0	2.02	218.21	9,087.9	-567.4	-385.1	0.30	-0.26	-4.09	51.5	30.5	
9,339.0	1.36	222.69	9,275.8	-571.6	-388.7	0.36	-0.35	2.38	48.2	26.7	
9,527.0	0.79	176.99	9,463.7	-574.6	-390.2	0.52	-0.30	-24.31	11.8	51.5	
9,715.0	0.53	293.88	9,651.7	-575.5	-390.9	0.60	-0.14	62.18	40.4	-32.6	
9,903.0	0.31	209.33	9,839.7	-575.6	-391.9	0.31	-0.12	-44.97	35.7	36.2	
10,094.0	1.05	94.19	10,030.7	-576.2	-390.4	0.64	0.39	-60.28	-49.5	16.5	
10,285.0	1.19	108.34	10,221.7	-576.9	-386.8	0.16	0.07	7.41	-47.6	28.5	
10,482.0	1.45	130.75	10,418.6	-579.2	-383.0	0.29	0.13	11.38	-37.6	45.3	
10,528.0	1.53	20.89	10,464.6	-579.0	-382.3	5.30	0.18	-238.83	-30.3	-51.3	
KOP, MD:10528.0', TVD:10464.6', N/S:-579.0', E/W:-382.3', INC:1.53											
10,576.0	3.91	359.53	10,512.6	-576.8	-382.1	5.30	4.96	-44.49	-11.7	-59.0	
10,670.0	13.27	348.55	10,605.4	-563.0	-384.3	10.06	9.96	-11.68	-13.9	-60.9	
10,753.2	20.78	350.67	10,684.9	-539.0	-388.6	9.06	9.03	2.55	-39.0	-60.6	
FTP Crossing, MD:10753.2', TVD:10684.9', N/S:-539.0', E/W:-388.6', INC:20.78											
10,763.0	21.67	350.83	10,694.1	-535.5	-389.1	9.06	9.04	1.59	-42.2	-60.5	
10,857.0	30.02	344.86	10,778.6	-495.6	-398.1	9.29	8.88	-6.35	-64.7	-62.5	
10,951.0	43.21	350.92	10,853.9	-440.8	-409.3	14.53	14.03	6.45	-99.5	-48.6	
11,045.0	46.02	353.29	10,920.8	-375.5	-418.4	3.47	2.99	2.52	-126.0	-35.8	
11,140.0	46.51	354.70	10,986.5	-307.2	-425.5	1.19	0.52	1.48	-134.2	-25.0	
11,232.0	49.85	357.95	11,047.8	-238.8	-429.9	4.48	3.63	3.53	-125.4	-15.5	
11,326.0	52.48	359.10	11,106.8	-165.6	-431.8	2.96	2.80	1.22	-101.7	-13.0	
11,420.0	56.62	359.27	11,161.3	-89.1	-432.8	4.41	4.40	0.18	-66.2	-12.6	
11,515.0	67.74	359.53	11,205.5	-5.2	-433.7	11.71	11.71	0.27	-27.1	-11.8	
11,608.0	78.86	359.45	11,232.2	83.8	-434.5	11.96	11.96	-0.09	0.1	-10.9	
11,702.0	89.63	3.66	11,241.6	177.1	-431.9	12.29	11.46	4.48	11.1	-14.1	
11,796.0	91.43	1.29	11,240.8	271.0	-427.9	3.17	1.91	-2.52	11.8	-18.8	
11,891.0	92.66	359.27	11,237.4	365.9	-427.4	2.49	1.29	-2.13	10.0	-20.0	



Final PVA



Company:	Midland	Local Co-ordinate Reference:	Well #502H
Project:	Lea County, NM (NAD 83 NME)	TVD Reference:	KB = 32' @ 3526.0usft
Site:	Hawk 35 Fed	MD Reference:	KB = 32' @ 3526.0usft
Well:	#502H	North Reference:	Grid
Wellbore:	OH	Survey Calculation Method:	Minimum Curvature
Design:	OH	Database:	PEDM

Survey										
MD (usft)	Inc (°)	Azi (azimuth) (°)	TVD (usft)	N/S (usft)	E/W (usft)	DLeg (°/100usft)	Build (°/100usft)	Turn (°/100usft)	High to Plan (usft)	Right to Plan (usft)
11,985.0	91.56	357.42	11,233.9	459.8	-430.1	2.29	-1.17	-1.97	8.1	-17.9
12,079.0	92.70	356.72	11,230.4	553.6	-434.9	1.42	1.21	-0.74	6.1	-13.8
12,193.0	93.54	355.67	11,224.2	667.2	-442.5	1.18	0.74	-0.92	1.8	-7.0
12,287.0	91.91	356.37	11,219.8	760.9	-449.0	1.89	-1.73	0.74	-1.1	-1.2
12,380.0	89.67	358.57	11,218.5	853.7	-453.1	3.38	-2.41	2.37	-0.8	2.3
12,474.0	89.54	358.22	11,219.1	947.7	-455.7	0.40	-0.14	-0.37	1.4	4.2
12,569.0	89.67	0.24	11,219.8	1,042.7	-457.0	2.13	0.14	2.13	3.6	4.9
12,663.0	89.54	359.71	11,220.4	1,136.7	-457.1	0.58	-0.14	-0.56	5.8	4.2
12,758.0	88.97	359.45	11,221.7	1,231.7	-457.7	0.66	-0.60	-0.27	8.6	4.3
12,852.0	90.81	359.71	11,221.8	1,325.7	-458.4	1.98	1.96	0.28	9.7	4.3
12,946.0	91.52	359.89	11,219.9	1,419.6	-458.8	0.78	0.76	0.19	8.5	3.9
13,040.0	92.88	359.53	11,216.3	1,513.6	-459.2	1.50	1.45	-0.38	5.7	3.8
13,134.0	90.64	358.22	11,213.4	1,607.5	-461.1	2.76	-2.38	-1.39	3.5	4.9
13,227.0	90.51	358.04	11,212.5	1,700.5	-464.1	0.24	-0.14	-0.19	3.3	7.3
13,322.0	91.47	357.25	11,210.9	1,795.4	-468.0	1.31	1.01	-0.83	2.4	10.6
13,416.0	90.81	359.89	11,209.0	1,889.3	-470.4	2.89	-0.70	2.81	1.3	12.2
13,509.0	89.45	359.36	11,208.8	1,982.3	-471.0	1.57	-1.46	-0.57	1.8	12.2
13,603.0	90.24	1.20	11,209.0	2,076.3	-470.5	2.13	0.84	1.96	2.8	11.1
13,697.0	90.02	1.20	11,208.8	2,170.3	-468.5	0.23	-0.23	0.00	3.4	8.4
13,791.0	89.49	0.85	11,209.2	2,264.3	-466.9	0.68	-0.56	-0.37	4.5	6.1
13,885.0	89.01	359.89	11,210.5	2,358.2	-466.3	1.14	-0.51	-1.02	6.5	4.8
13,979.0	89.41	1.20	11,211.8	2,452.2	-465.4	1.46	0.43	1.39	8.5	3.3
14,073.0	92.00	4.19	11,210.6	2,546.1	-460.9	4.21	2.76	3.18	8.1	-1.8
14,167.0	93.32	3.84	11,206.2	2,639.8	-454.4	1.45	1.40	-0.37	4.5	-9.0
14,261.0	94.29	3.93	11,200.0	2,733.3	-448.0	1.04	1.03	0.10	-0.9	-16.1
14,355.0	92.84	5.25	11,194.1	2,826.8	-440.5	2.08	-1.54	1.40	-6.1	-23.9
14,449.0	90.33	4.46	11,191.5	2,920.5	-432.6	2.80	-2.67	-0.84	-8.1	-29.5



Final PVA



Company:	Midland	Local Co-ordinate Reference:	Well #502H
Project:	Lea County, NM (NAD 83 NME)	TVD Reference:	KB = 32' @ 3526.0usft
Site:	Hawk 35 Fed	MD Reference:	KB = 32' @ 3526.0usft
Well:	#502H	North Reference:	Grid
Wellbore:	OH	Survey Calculation Method:	Minimum Curvature
Design:	OH	Database:	PEDM

Survey										
MD (usft)	Inc (°)	Azi (azimuth) (°)	TVD (usft)	N/S (usft)	E/W (usft)	DLeg (°/100usft)	Build (°/100usft)	Turn (°/100usft)	High to Plan (usft)	Right to Plan (usft)
14,543.0	88.88	2.61	11,192.2	3,014.3	-426.8	2.50	-1.54	-1.97	-7.0	-29.8
14,637.0	88.44	2.26	11,194.4	3,108.2	-422.8	0.60	-0.47	-0.37	-4.5	-26.5
14,731.0	88.40	2.17	11,197.0	3,202.1	-419.1	0.10	-0.04	-0.10	-1.6	-22.8
14,825.0	88.04	1.82	11,199.9	3,296.0	-415.9	0.53	-0.38	-0.37	1.7	-18.8
14,919.0	89.23	4.90	11,202.1	3,389.8	-410.4	3.51	1.27	3.28	4.2	-17.0
15,013.0	88.75	5.77	11,203.8	3,483.3	-401.6	1.06	-0.51	0.93	6.2	-18.4
15,107.0	88.35	6.21	11,206.2	3,576.8	-391.8	0.63	-0.43	0.47	8.9	-20.9
15,201.0	87.25	6.13	11,209.8	3,670.2	-381.7	1.17	-1.17	-0.09	12.9	-23.7
15,295.0	87.47	4.90	11,214.1	3,763.6	-372.7	1.33	0.23	-1.31	17.5	-25.5
15,389.0	88.18	5.07	11,217.7	3,857.2	-364.5	0.78	0.76	0.18	21.4	-26.3
15,493.0	92.66	2.79	11,216.9	3,960.9	-357.4	4.83	4.31	-2.19	21.0	-25.4
15,577.0	93.58	2.96	11,212.4	4,044.7	-353.2	1.11	1.10	0.20	16.8	-23.1
15,671.0	93.67	2.79	11,206.4	4,138.4	-348.5	0.20	0.10	-0.18	11.3	-20.7
15,765.0	93.32	2.61	11,200.7	4,232.1	-344.1	0.42	-0.37	-0.19	6.1	-18.3
15,859.0	93.71	2.35	11,194.9	4,325.9	-340.0	0.50	0.41	-0.28	0.8	-15.5
15,953.0	92.00	1.99	11,190.2	4,419.7	-336.5	1.86	-1.82	-0.38	-3.3	-12.2
16,047.0	90.46	1.38	11,188.2	4,513.6	-333.7	1.76	-1.64	-0.65	-4.8	-8.2
16,141.0	90.20	1.64	11,187.7	4,607.6	-331.2	0.39	-0.28	0.28	-4.8	-3.8
16,235.0	89.89	0.33	11,187.6	4,701.6	-329.6	1.43	-0.33	-1.39	-4.3	1.4
16,329.0	89.67	359.10	11,188.0	4,795.5	-330.1	1.33	-0.23	-1.31	-3.4	8.7
16,423.0	88.35	357.51	11,189.6	4,889.5	-332.9	2.20	-1.40	-1.69	-1.3	18.3
16,538.0	88.57	359.18	11,192.7	5,004.4	-336.2	1.46	0.19	1.45	2.4	30.0
16,638.0	91.38	1.20	11,192.7	5,104.4	-335.8	3.46	2.81	2.02	3.2	36.9
16,705.0	90.90	0.50	11,191.4	5,171.4	-334.8	1.27	-0.72	-1.04	2.2	39.4
16,798.0	92.04	4.46	11,189.0	5,264.2	-330.8	4.43	1.23	4.26	0.3	37.7
16,892.0	91.91	4.46	11,185.8	5,357.9	-323.5	0.14	-0.14	0.00	-2.4	29.6
16,986.0	91.60	4.28	11,182.9	5,451.6	-316.4	0.38	-0.33	-0.19	-4.6	18.6



Final PVA



Company:	Midland	Local Co-ordinate Reference:	Well #502H
Project:	Lea County, NM (NAD 83 NME)	TVD Reference:	KB = 32' @ 3526.0usft
Site:	Hawk 35 Fed	MD Reference:	KB = 32' @ 3526.0usft
Well:	#502H	North Reference:	Grid
Wellbore:	OH	Survey Calculation Method:	Minimum Curvature
Design:	OH	Database:	PEDM

Survey											
MD (usft)	Inc (°)	Azi (azimuth) (°)	TVD (usft)	N/S (usft)	E/W (usft)	DLeg (°/100usft)	Build (°/100usft)	Turn (°/100usft)	High to Plan (usft)	Right to Plan (usft)	
17,080.0	90.77	1.64	11,180.9	5,545.4	-311.5	2.94	-0.88	-2.81	-5.9	6.9	
17,174.0	90.42	358.57	11,180.0	5,639.4	-311.3	3.29	-0.37	-3.27	-6.2	-3.3	
17,268.0	89.10	356.63	11,180.4	5,733.3	-315.3	2.50	-1.40	-2.06	-5.1	-12.4	
17,362.0	88.97	354.44	11,181.9	5,827.0	-322.6	2.33	-0.14	-2.33	-2.9	-21.0	
17,456.0	88.48	350.92	11,184.0	5,920.2	-334.6	3.78	-0.52	-3.74	-0.1	-25.6	
17,550.0	89.10	348.81	11,186.0	6,012.7	-351.1	2.34	0.66	-2.24	2.6	-25.6	
17,644.0	90.55	348.37	11,186.3	6,104.8	-369.7	1.61	1.54	-0.47	3.6	-23.4	
17,738.0	90.29	347.41	11,185.6	6,196.7	-389.4	1.06	-0.28	-1.02	3.6	-20.2	
17,833.0	91.38	348.99	11,184.2	6,289.7	-408.8	2.02	1.15	1.66	2.9	-17.4	
17,927.0	90.99	350.66	11,182.3	6,382.2	-425.4	1.82	-0.41	1.78	1.7	-17.3	
18,022.0	90.55	350.22	11,181.0	6,475.9	-441.2	0.65	-0.46	-0.46	1.1	-17.5	
18,116.0	91.08	351.27	11,179.7	6,568.7	-456.3	1.25	0.56	1.12	0.2	-15.4	
18,210.0	91.30	352.59	11,177.7	6,661.7	-469.5	1.42	0.23	1.40	-1.4	-12.1	
18,304.0	91.12	356.90	11,175.7	6,755.3	-478.1	4.59	-0.19	4.59	-3.2	-10.4	
18,398.0	90.29	359.53	11,174.6	6,849.2	-481.1	2.93	-0.88	2.80	-4.3	-11.3	
18,492.0	89.71	358.92	11,174.6	6,943.2	-482.3	0.90	-0.62	-0.65	-4.5	-11.1	
18,587.0	88.57	357.51	11,176.0	7,038.1	-485.3	1.91	-1.20	-1.48	-3.2	-8.8	
18,681.0	90.46	357.16	11,176.8	7,132.0	-489.7	2.04	2.01	-0.37	-2.6	-5.1	
18,776.0	90.64	358.83	11,175.9	7,227.0	-493.0	1.77	0.19	1.76	-3.7	-2.4	
18,870.0	89.76	358.74	11,175.6	7,320.9	-495.0	0.94	-0.94	-0.10	-4.2	-1.1	
18,964.0	88.84	358.22	11,176.7	7,414.9	-497.5	1.12	-0.98	-0.55	-3.2	0.7	
19,058.0	89.93	359.01	11,177.7	7,508.9	-499.7	1.43	1.16	0.84	-2.3	2.3	
19,152.0	89.19	358.92	11,178.4	7,602.8	-501.4	0.79	-0.79	-0.10	-1.8	3.3	
19,246.0	90.68	0.50	11,178.5	7,696.8	-501.9	2.31	1.59	1.68	-1.8	3.1	
19,340.0	93.10	2.87	11,175.4	7,790.7	-499.1	3.60	2.57	2.52	-5.1	-0.3	
19,434.0	92.79	2.79	11,170.6	7,884.5	-494.5	0.34	-0.33	-0.09	-10.1	-5.6	
19,528.0	91.60	3.05	11,167.0	7,978.3	-489.7	1.30	-1.27	0.28	-13.9	-11.1	



Final PVA



Company:	Midland	Local Co-ordinate Reference:	Well #502H
Project:	Lea County, NM (NAD 83 NME)	TVD Reference:	KB = 32' @ 3526.0usft
Site:	Hawk 35 Fed	MD Reference:	KB = 32' @ 3526.0usft
Well:	#502H	North Reference:	Grid
Wellbore:	OH	Survey Calculation Method:	Minimum Curvature
Design:	OH	Database:	PEDM

Survey										
MD (usft)	Inc (°)	Azi (azimuth) (°)	TVD (usft)	N/S (usft)	E/W (usft)	DLeg (°/100usft)	Build (°/100usft)	Turn (°/100usft)	High to Plan (usft)	Right to Plan (usft)
19,621.0	91.82	0.41	11,164.2	8,071.2	-486.9	2.85	0.24	-2.84	-16.8	-14.6
19,714.0	89.58	358.39	11,163.1	8,164.2	-487.9	3.24	-2.41	-2.17	-18.1	-14.3
19,807.0	89.32	357.69	11,164.0	8,257.1	-491.1	0.80	-0.28	-0.75	-17.4	-11.8
19,900.0	91.69	358.39	11,163.2	8,350.1	-494.3	2.66	2.55	0.75	-18.3	-9.2
19,994.0	93.67	358.57	11,158.8	8,443.9	-496.7	2.12	2.11	0.19	-22.9	-7.4
20,088.0	92.31	358.13	11,153.9	8,537.7	-499.5	1.52	-1.45	-0.47	-28.0	-5.4
20,181.0	89.76	359.71	11,152.2	8,630.7	-501.2	3.23	-2.74	1.70	-29.8	-4.3
20,274.0	87.60	359.89	11,154.3	8,723.7	-501.5	2.33	-2.32	0.19	-27.8	-4.7
20,369.0	87.03	359.18	11,158.8	8,818.6	-502.3	0.96	-0.60	-0.75	-23.5	-4.6
20,463.0	88.48	358.83	11,162.5	8,912.5	-503.9	1.59	1.54	-0.37	-20.0	-3.6
20,558.0	89.41	359.36	11,164.2	9,007.4	-505.4	1.13	0.98	0.56	-18.4	-2.8
20,651.0	88.22	358.74	11,166.1	9,100.4	-507.0	1.44	-1.28	-0.67	-16.7	-1.9
20,745.0	89.19	358.22	11,168.3	9,194.4	-509.5	1.17	1.03	-0.55	-14.7	-0.1
20,935.0	93.19	359.36	11,164.3	9,384.2	-513.5	2.19	2.11	0.60	-17.2	2.5
21,028.0	92.84	359.45	11,159.4	9,477.1	-514.4	0.39	-0.38	0.10	-21.4	2.8
21,123.0	92.79	359.89	11,154.8	9,572.0	-515.0	0.47	-0.05	0.46	-25.2	2.7
21,217.0	92.57	359.45	11,150.4	9,665.9	-515.5	0.52	-0.23	-0.47	-28.8	2.6
Last MWD Survey (MD=21217.0')										
21,358.0	92.57	359.45	11,144.1	9,806.7	-516.9	0.00	0.00	0.00	-34.0	2.9
Projection to Bit (MD=21358.0')										



Final PVA



Company: Midland
Project: Lea County, NM (NAD 83 NME)
Site: Hawk 35 Fed
Well: #502H
Wellbore: OH
Design: OH

Local Co-ordinate Reference: Well #502H
TVD Reference: KB = 32' @ 3526.0usft
MD Reference: KB = 32' @ 3526.0usft
North Reference: Grid
Survey Calculation Method: Minimum Curvature
Database: PEDM

Survey Annotations

Measured Depth (usft)	Vertical Depth (usft)	Local Coordinates		Comment
		+N/-S (usft)	+E/-W (usft)	
10,528.0	10,464.6	-579.0	-382.3	KOP, MD:10528.0', TVD:10464.6', N/S:-579.0', E/W:-382.3', INC:1.53
10,753.2	10,684.9	-539.0	-388.6	FTP Crossing, MD:10753.2', TVD:10684.9', N/S:-539.0', E/W:-388.6', INC:20.78
21,217.0	11,150.4	9,665.9	-515.5	Last MWD Survey (MD=21217.0')
21,358.0	11,144.1	9,806.7	-516.9	Projection to Bit (MD=21358.0')

Checked By: _____ Approved By: _____ Date: _____

I CERTIFY THIS SURVEY TO BE TRUE AND CORRECT TO THE BEST OF MY BELIEF AND KNOWLEDGE
 KAY MADDOX 11/15/2022



Lea County, NM (NAD 83 NME)

Hawk 35 Fed #502H


OH

PROJECT DETAILS: Lea County, NM (NAD 83 NME)










Geodetic System: US State Plane 1983
Datum: North American Datum 1983
Ellipsoid: GRS 1980
Zone: New Mexico Eastern Zone
System Datum: Mean Sea Level

WELL DETAILS: #502H

KB = 32' @ 3526.0usft
Northing 425951.00 Easting 784384.00 Latitude 32° 10' 6.884 N Longitude 103° 32' 52.268 W

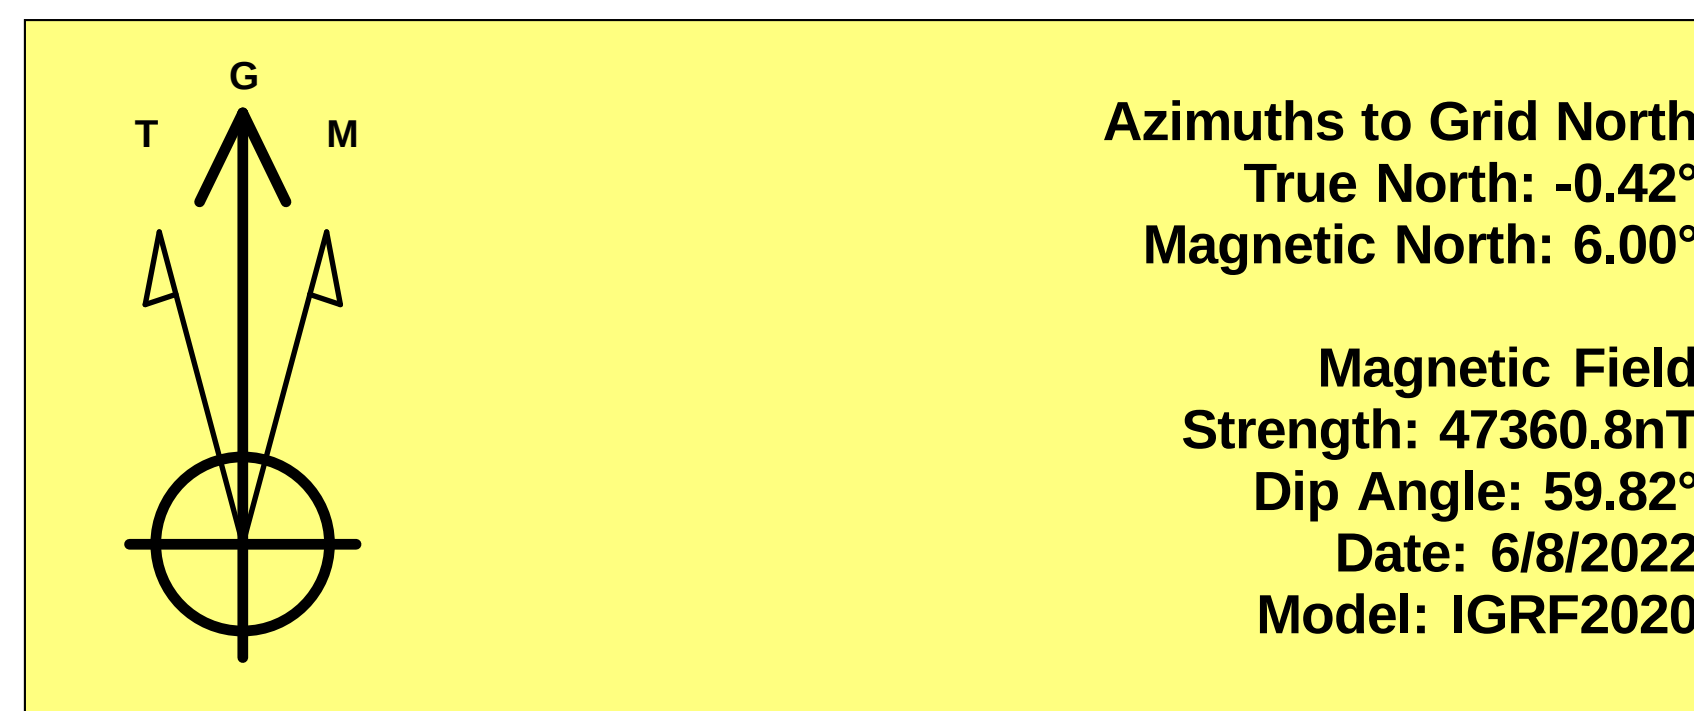

To convert a Magnetic Direction to a Grid Direction, Add 6.00°
To convert a Magnetic Direction to a True Direction, Add 6.41° East
To convert a True Direction to a Grid Direction, Subtract 0.42°

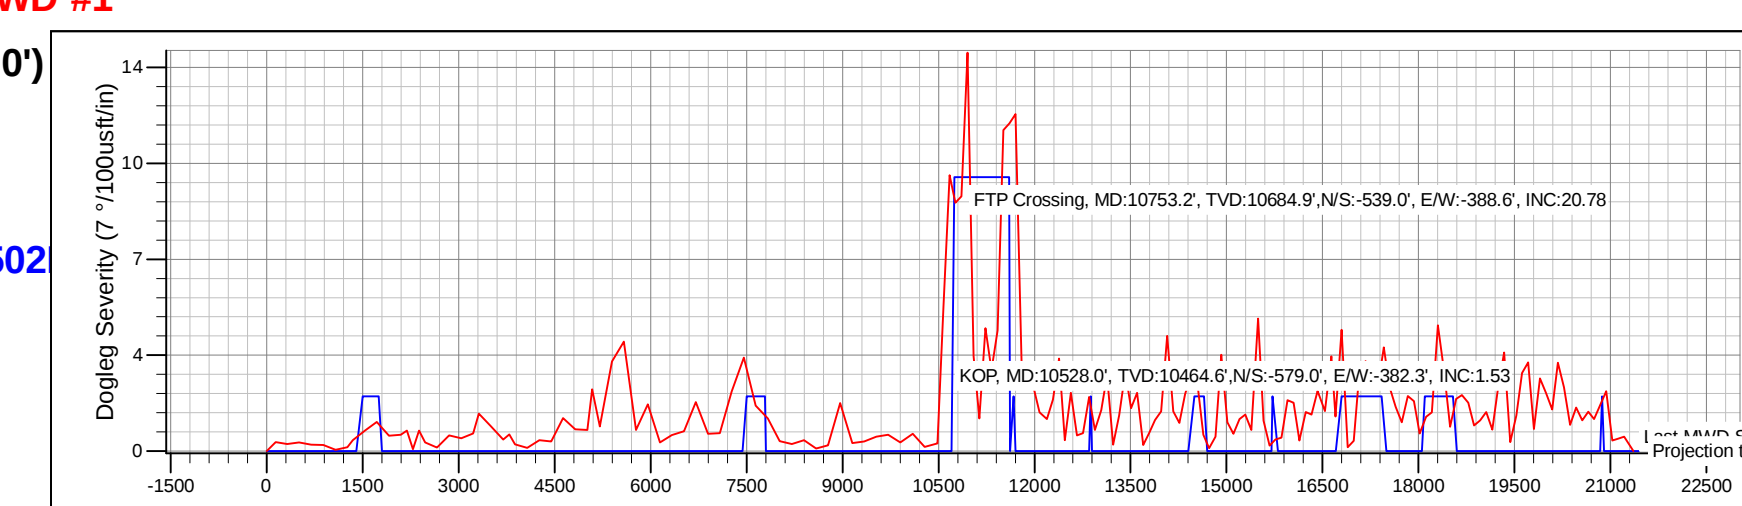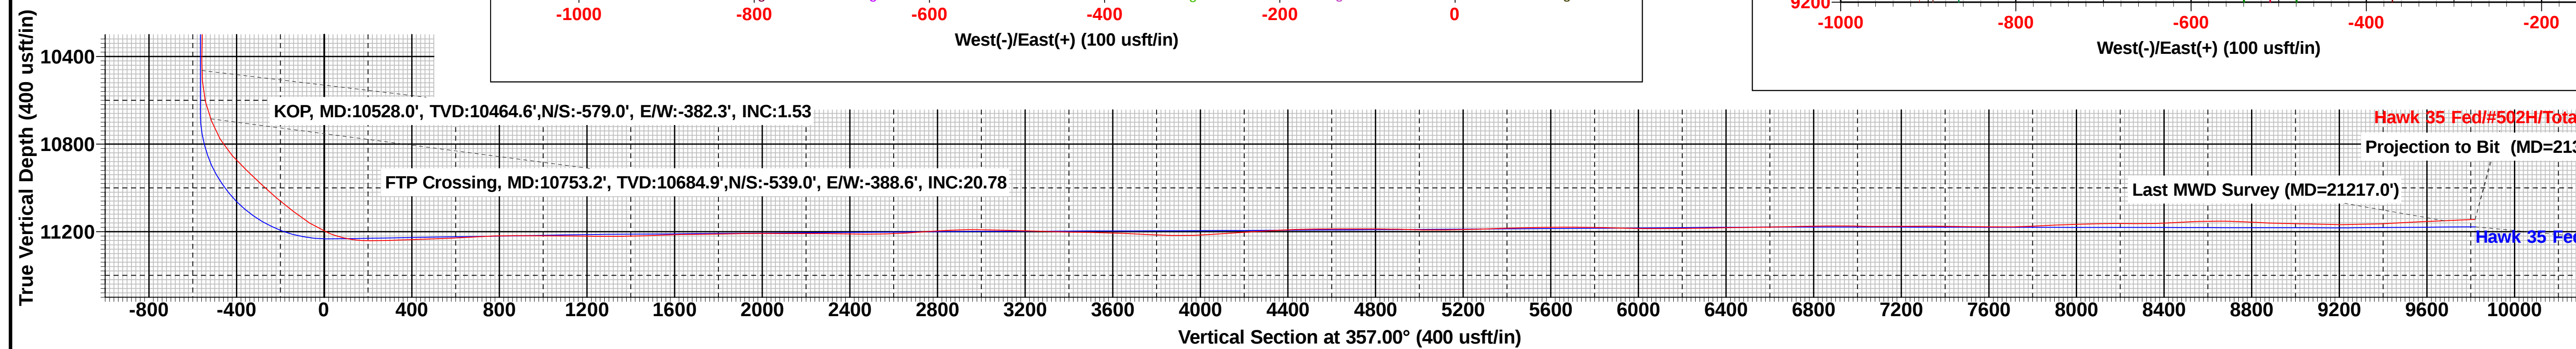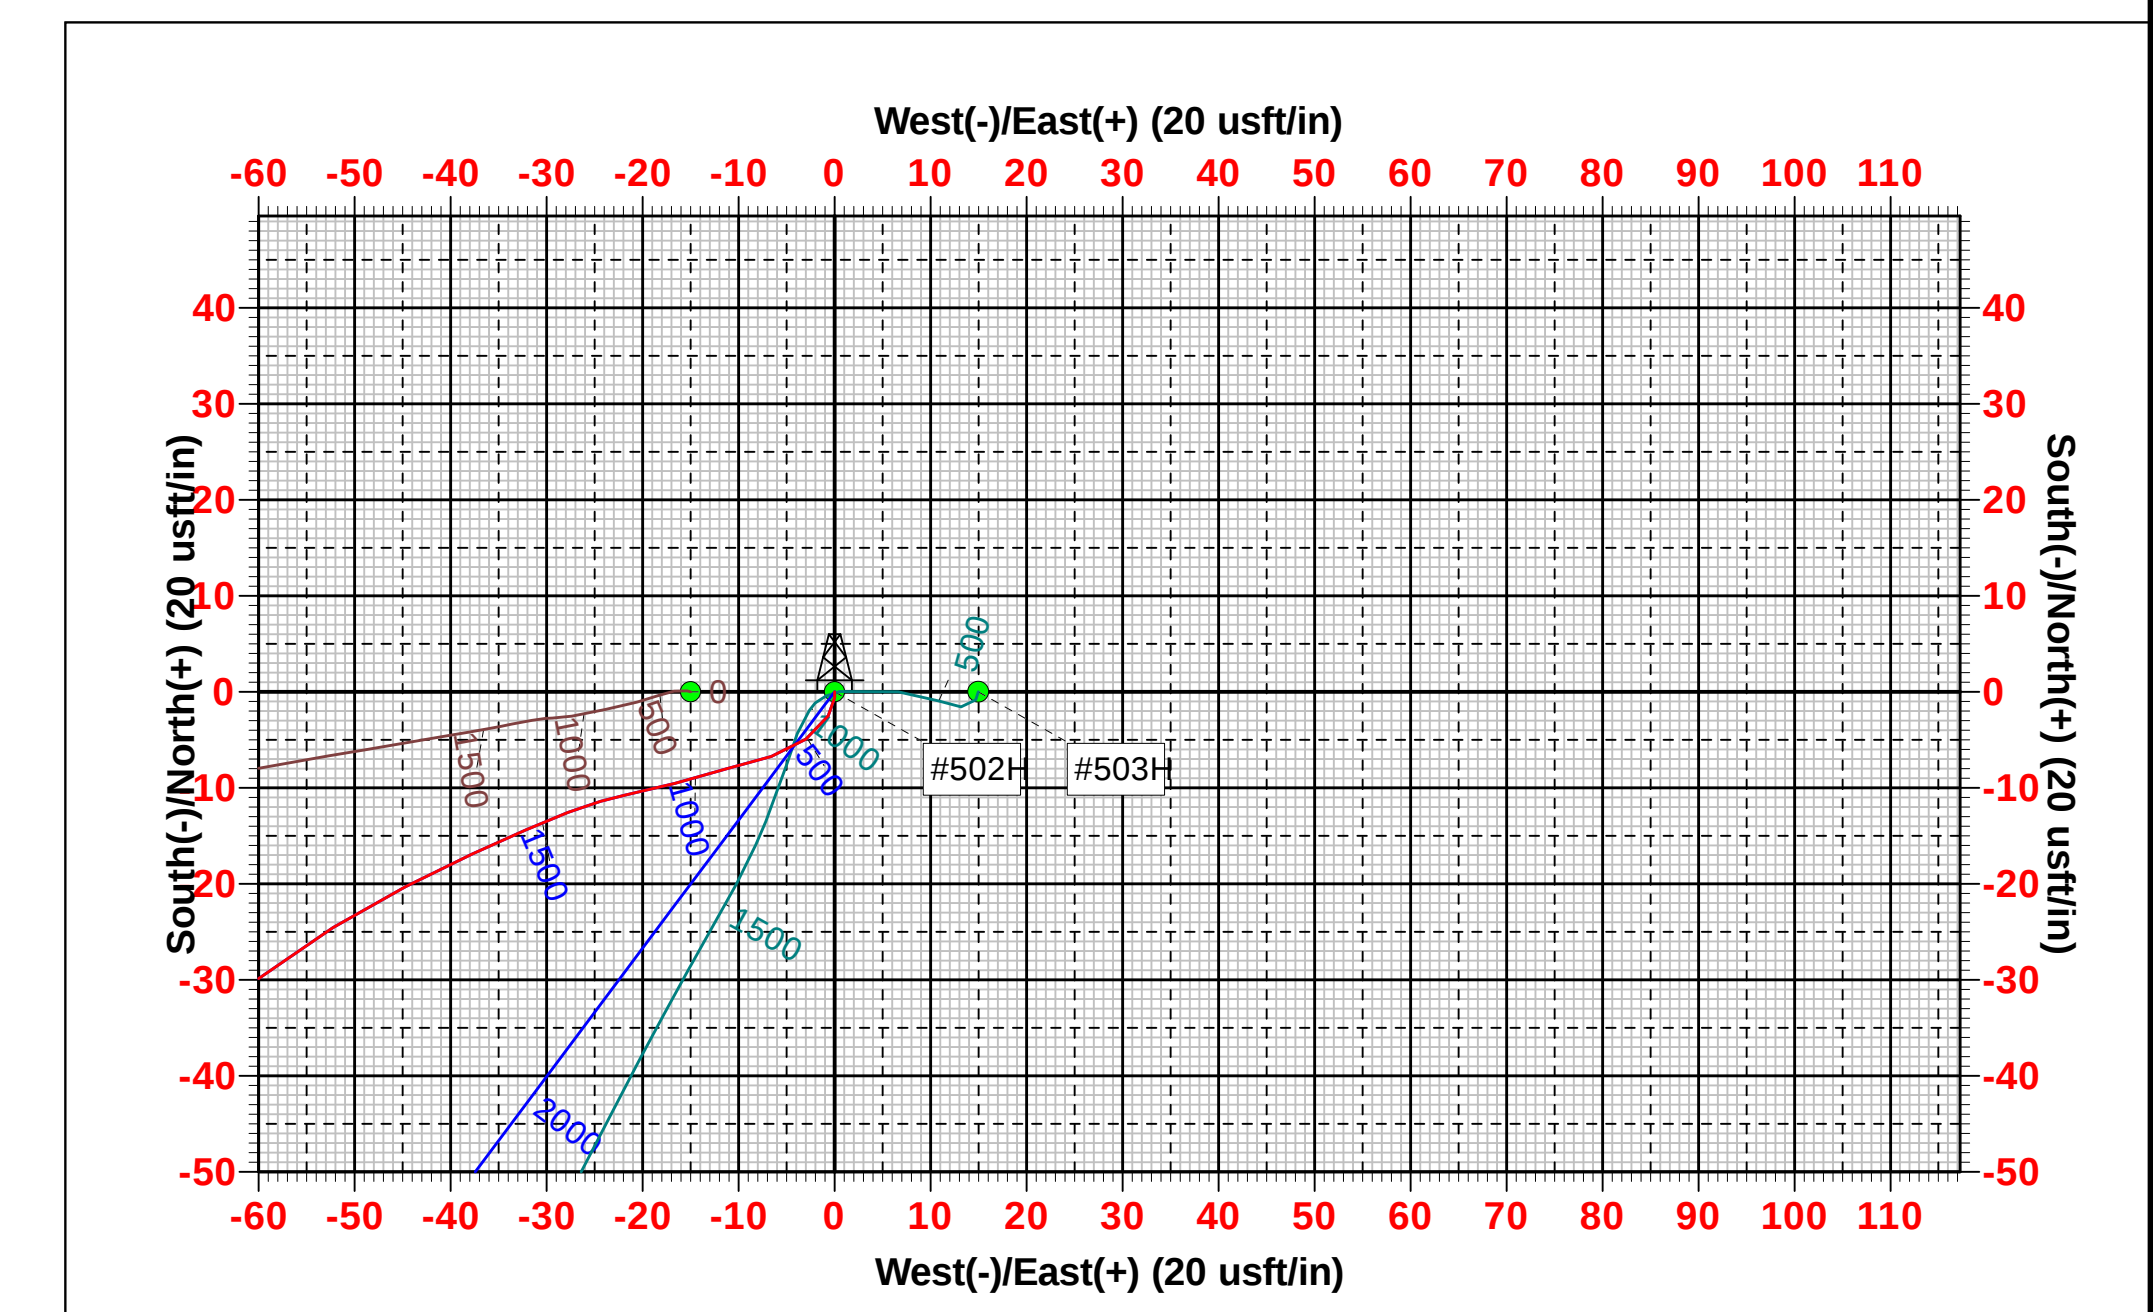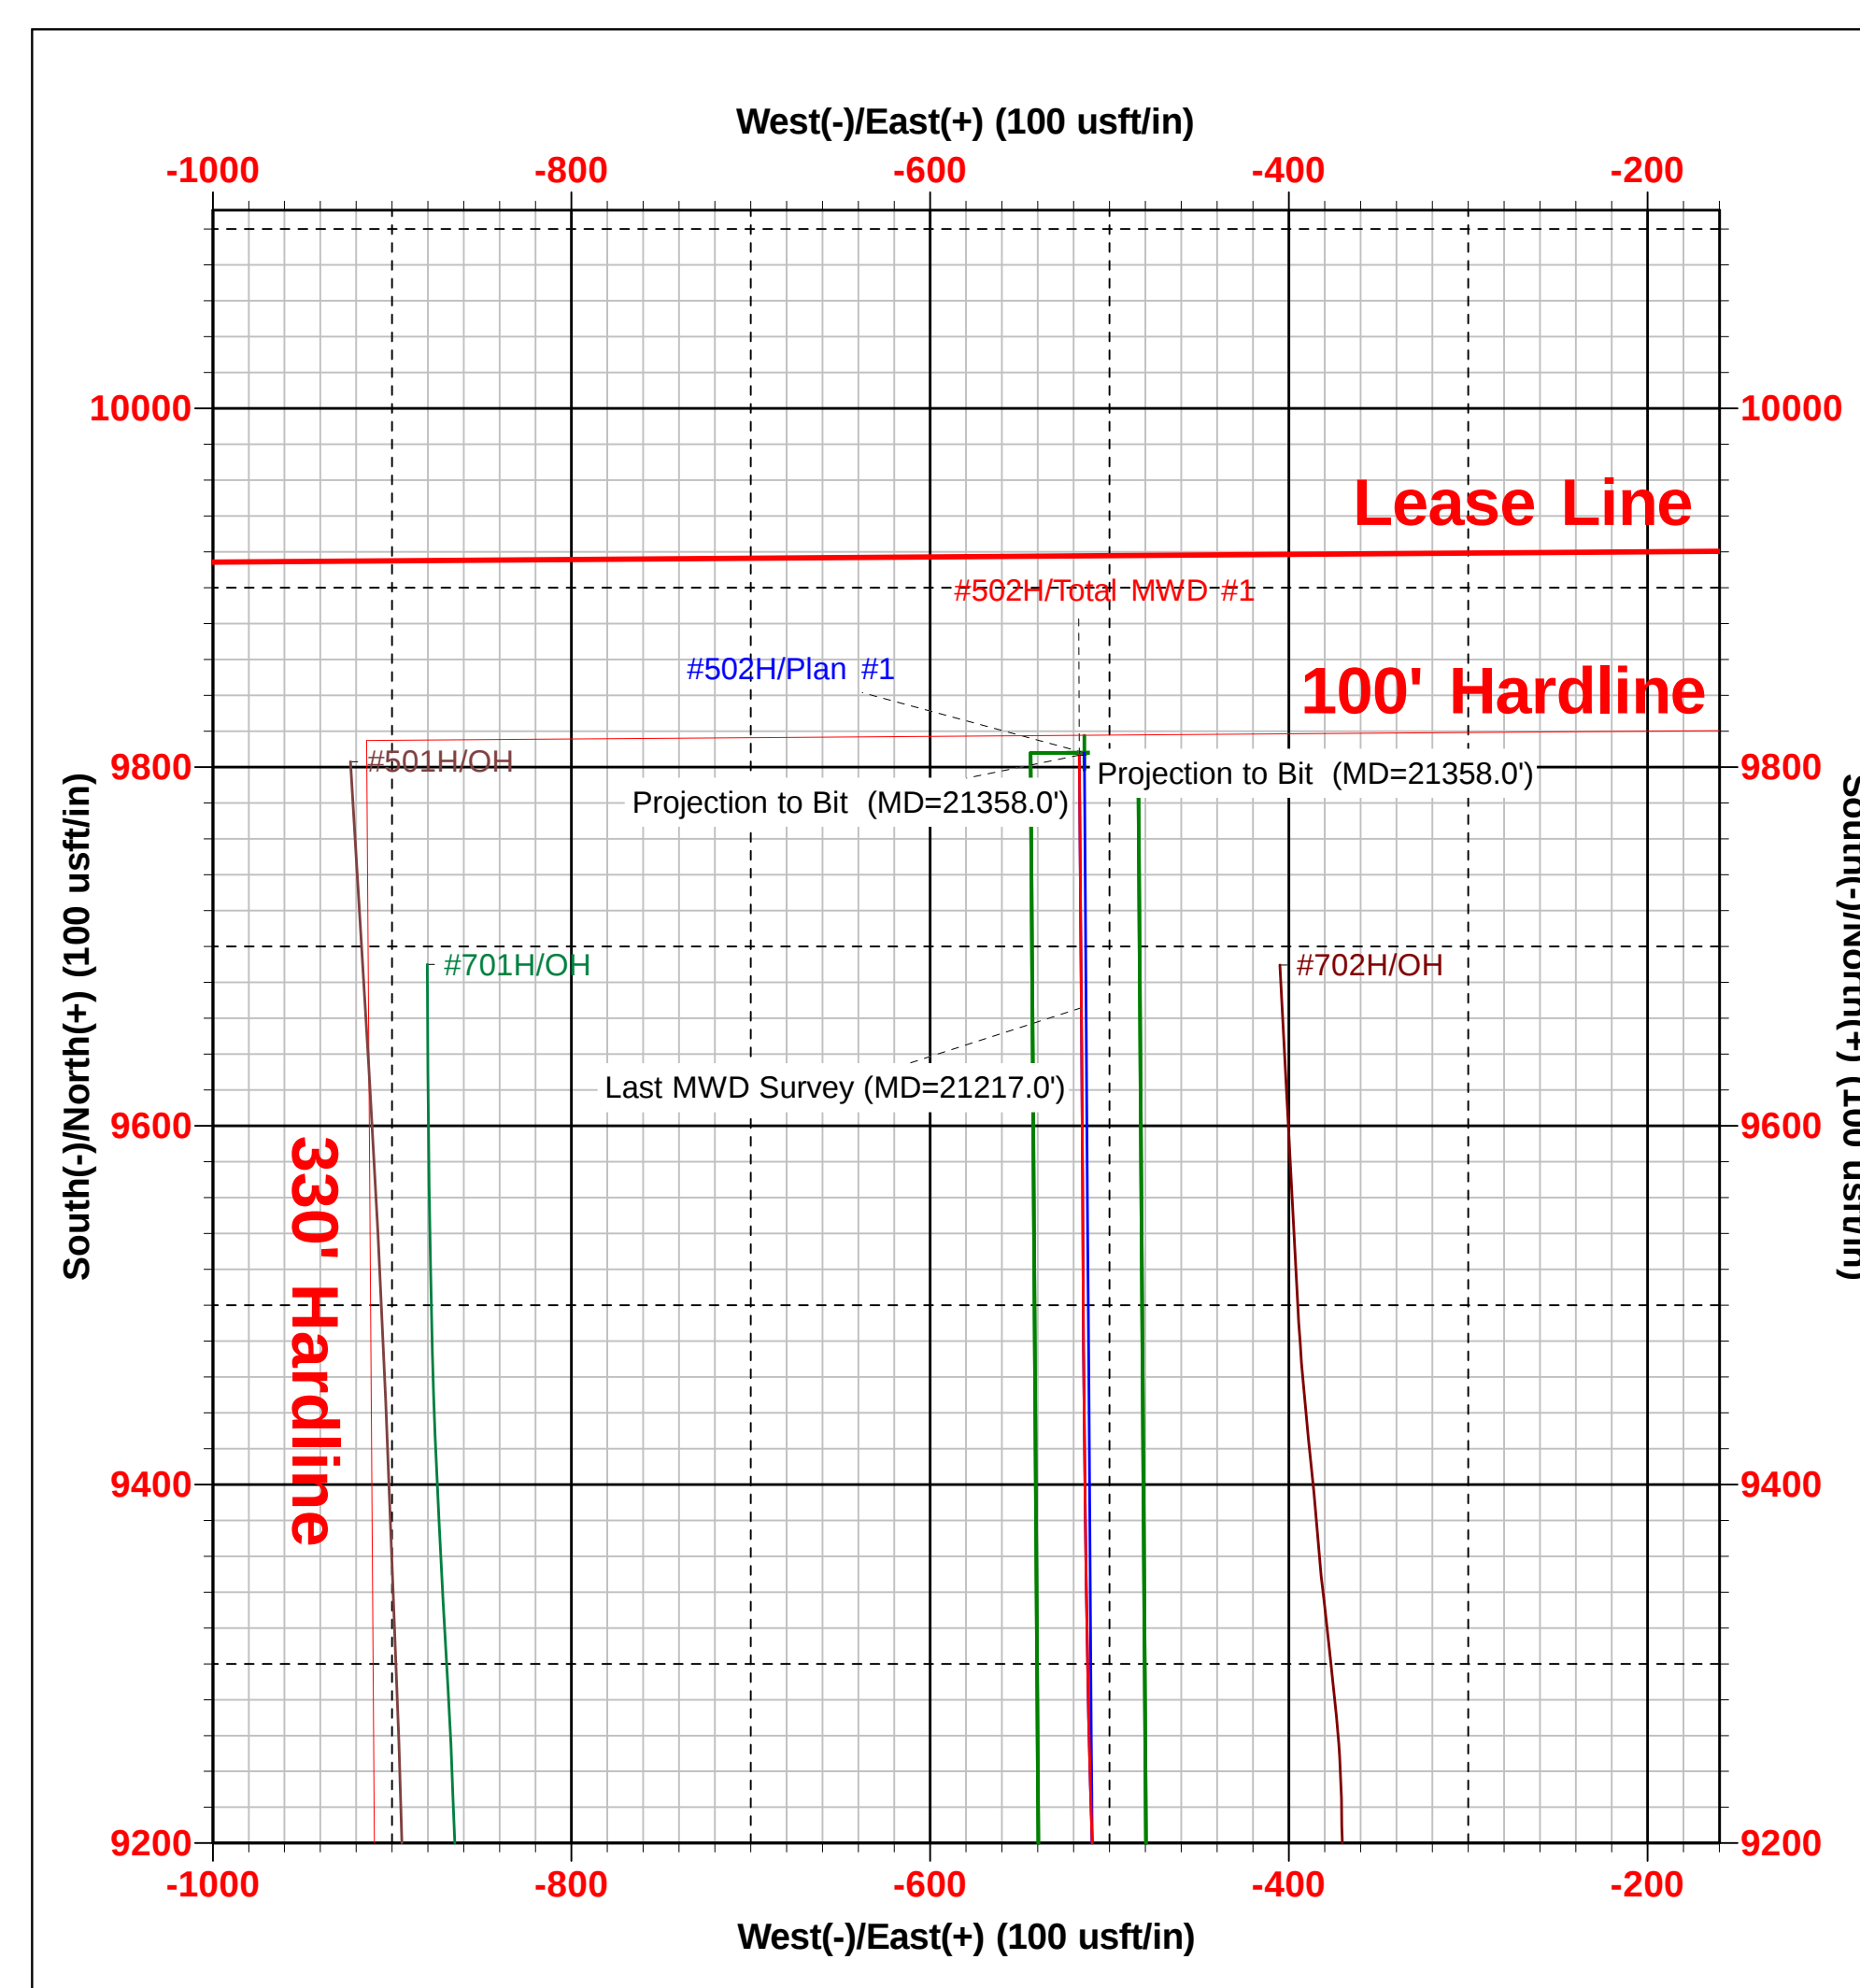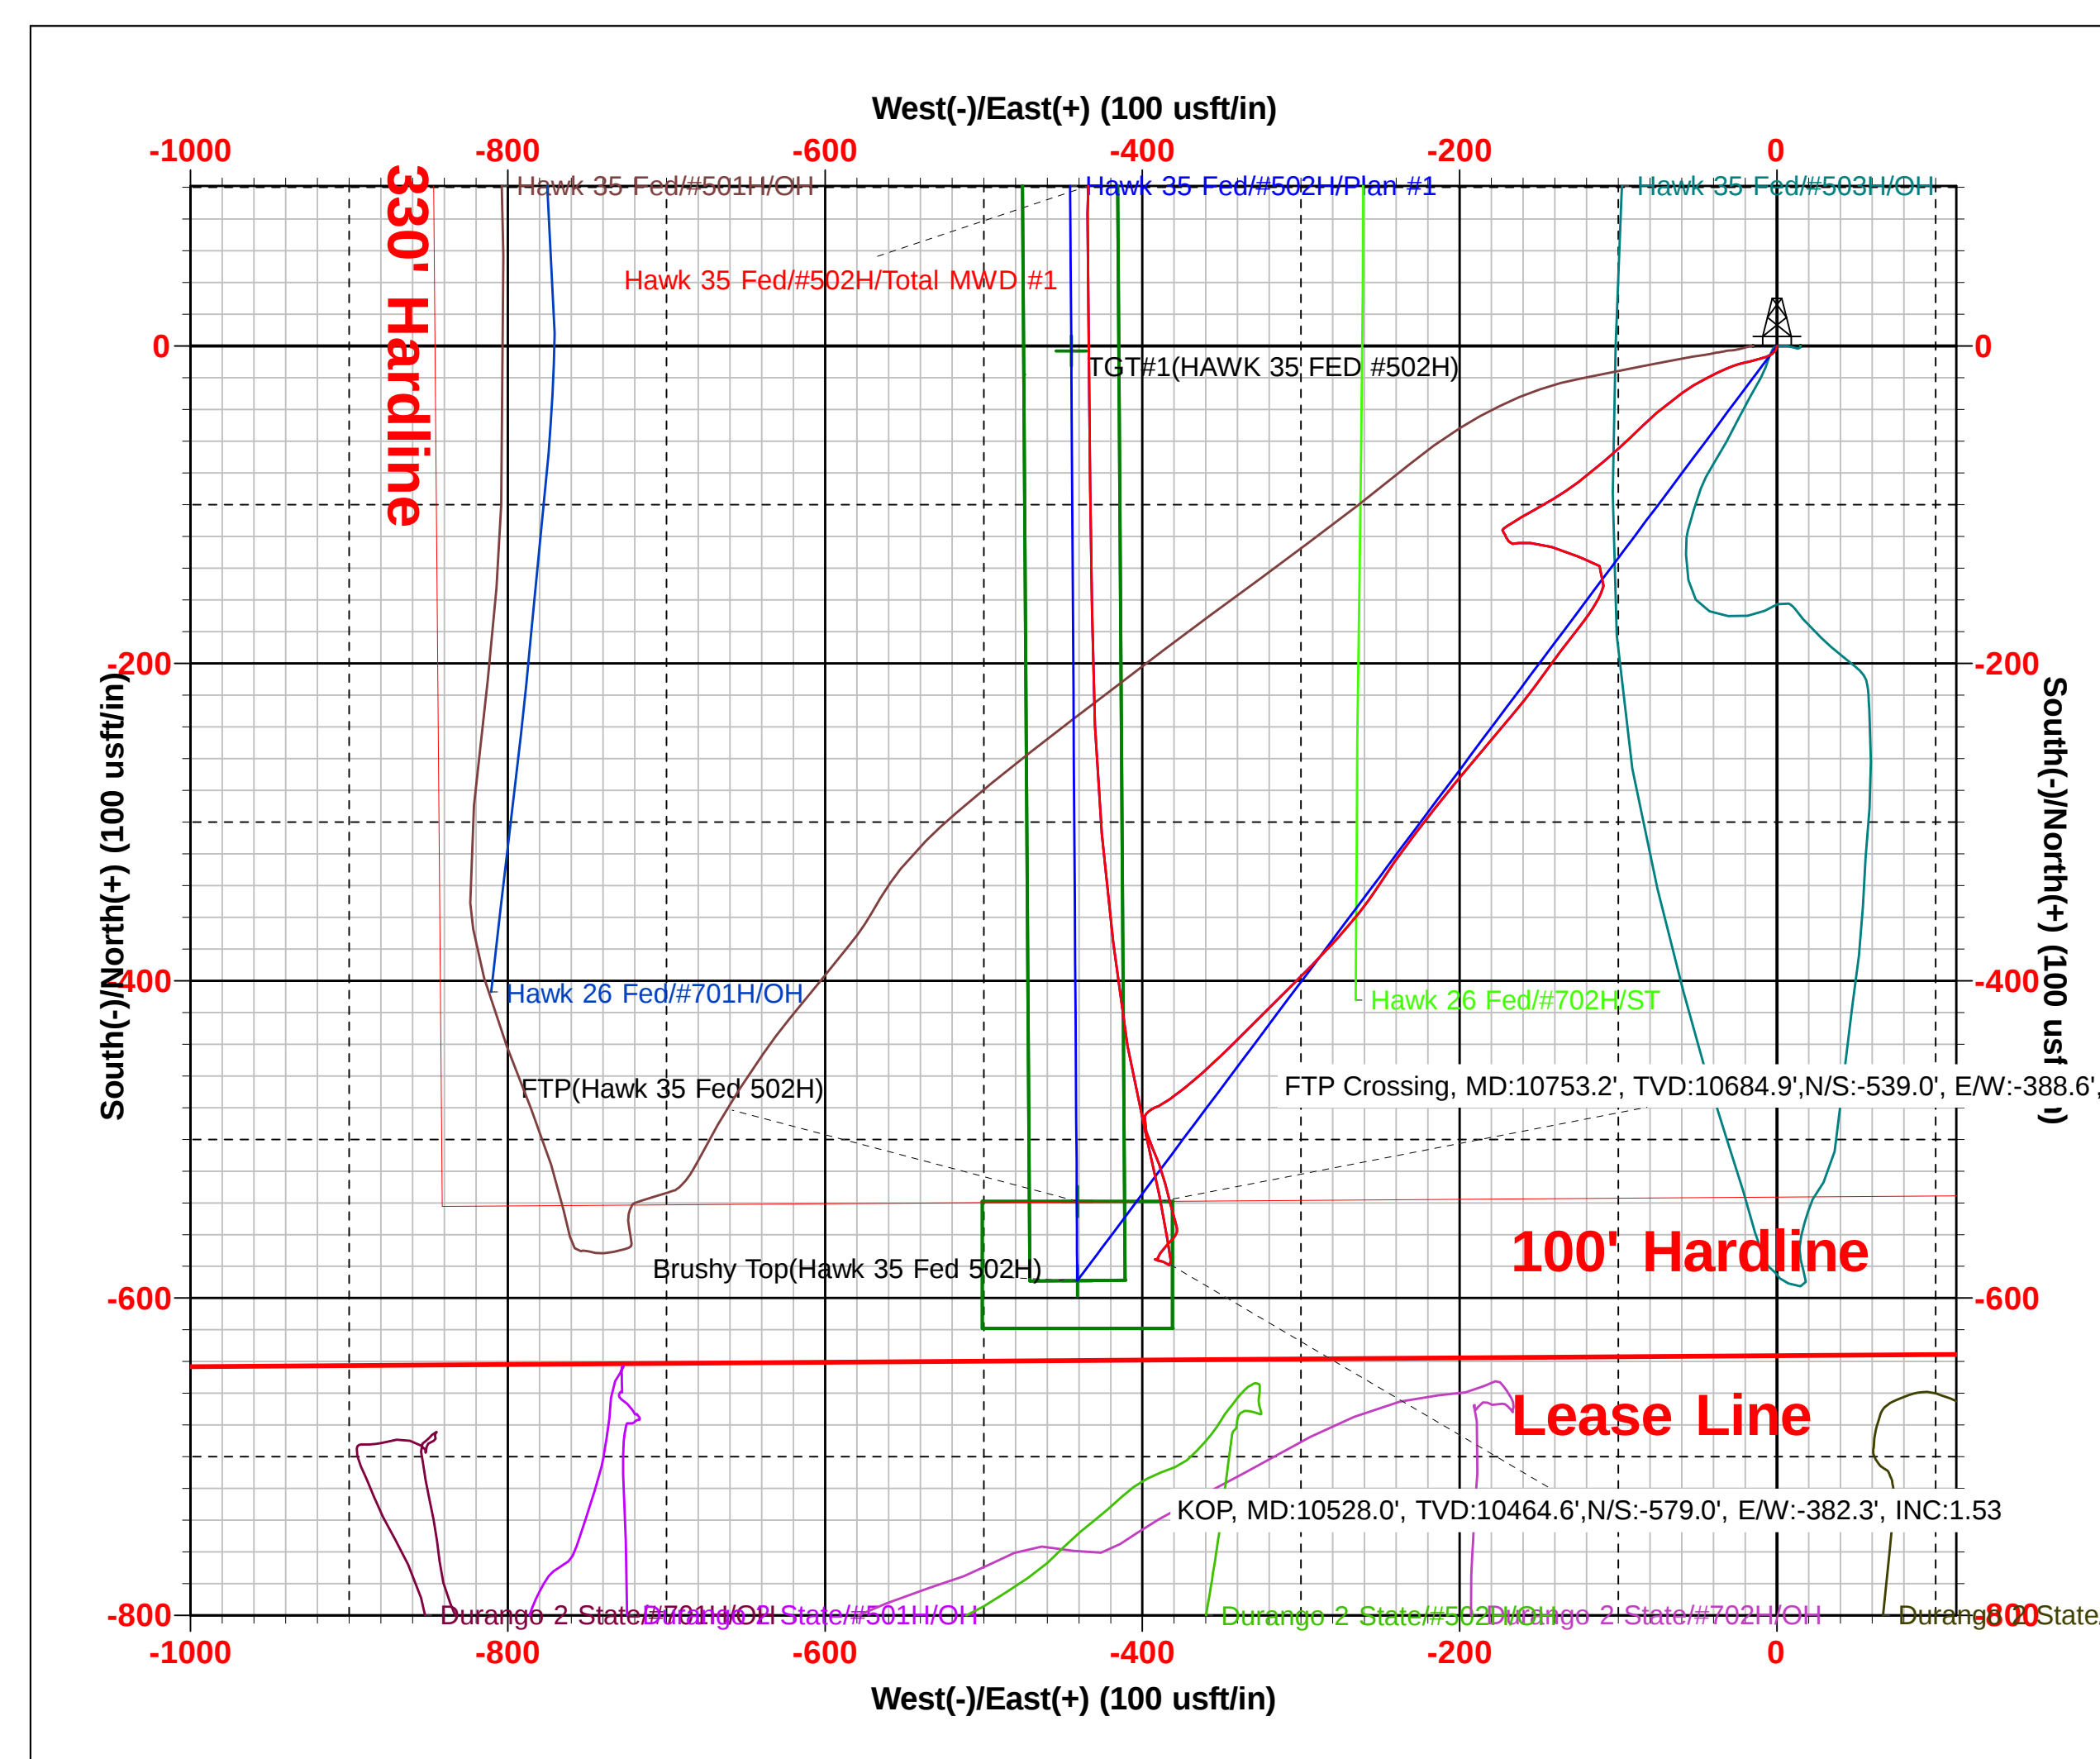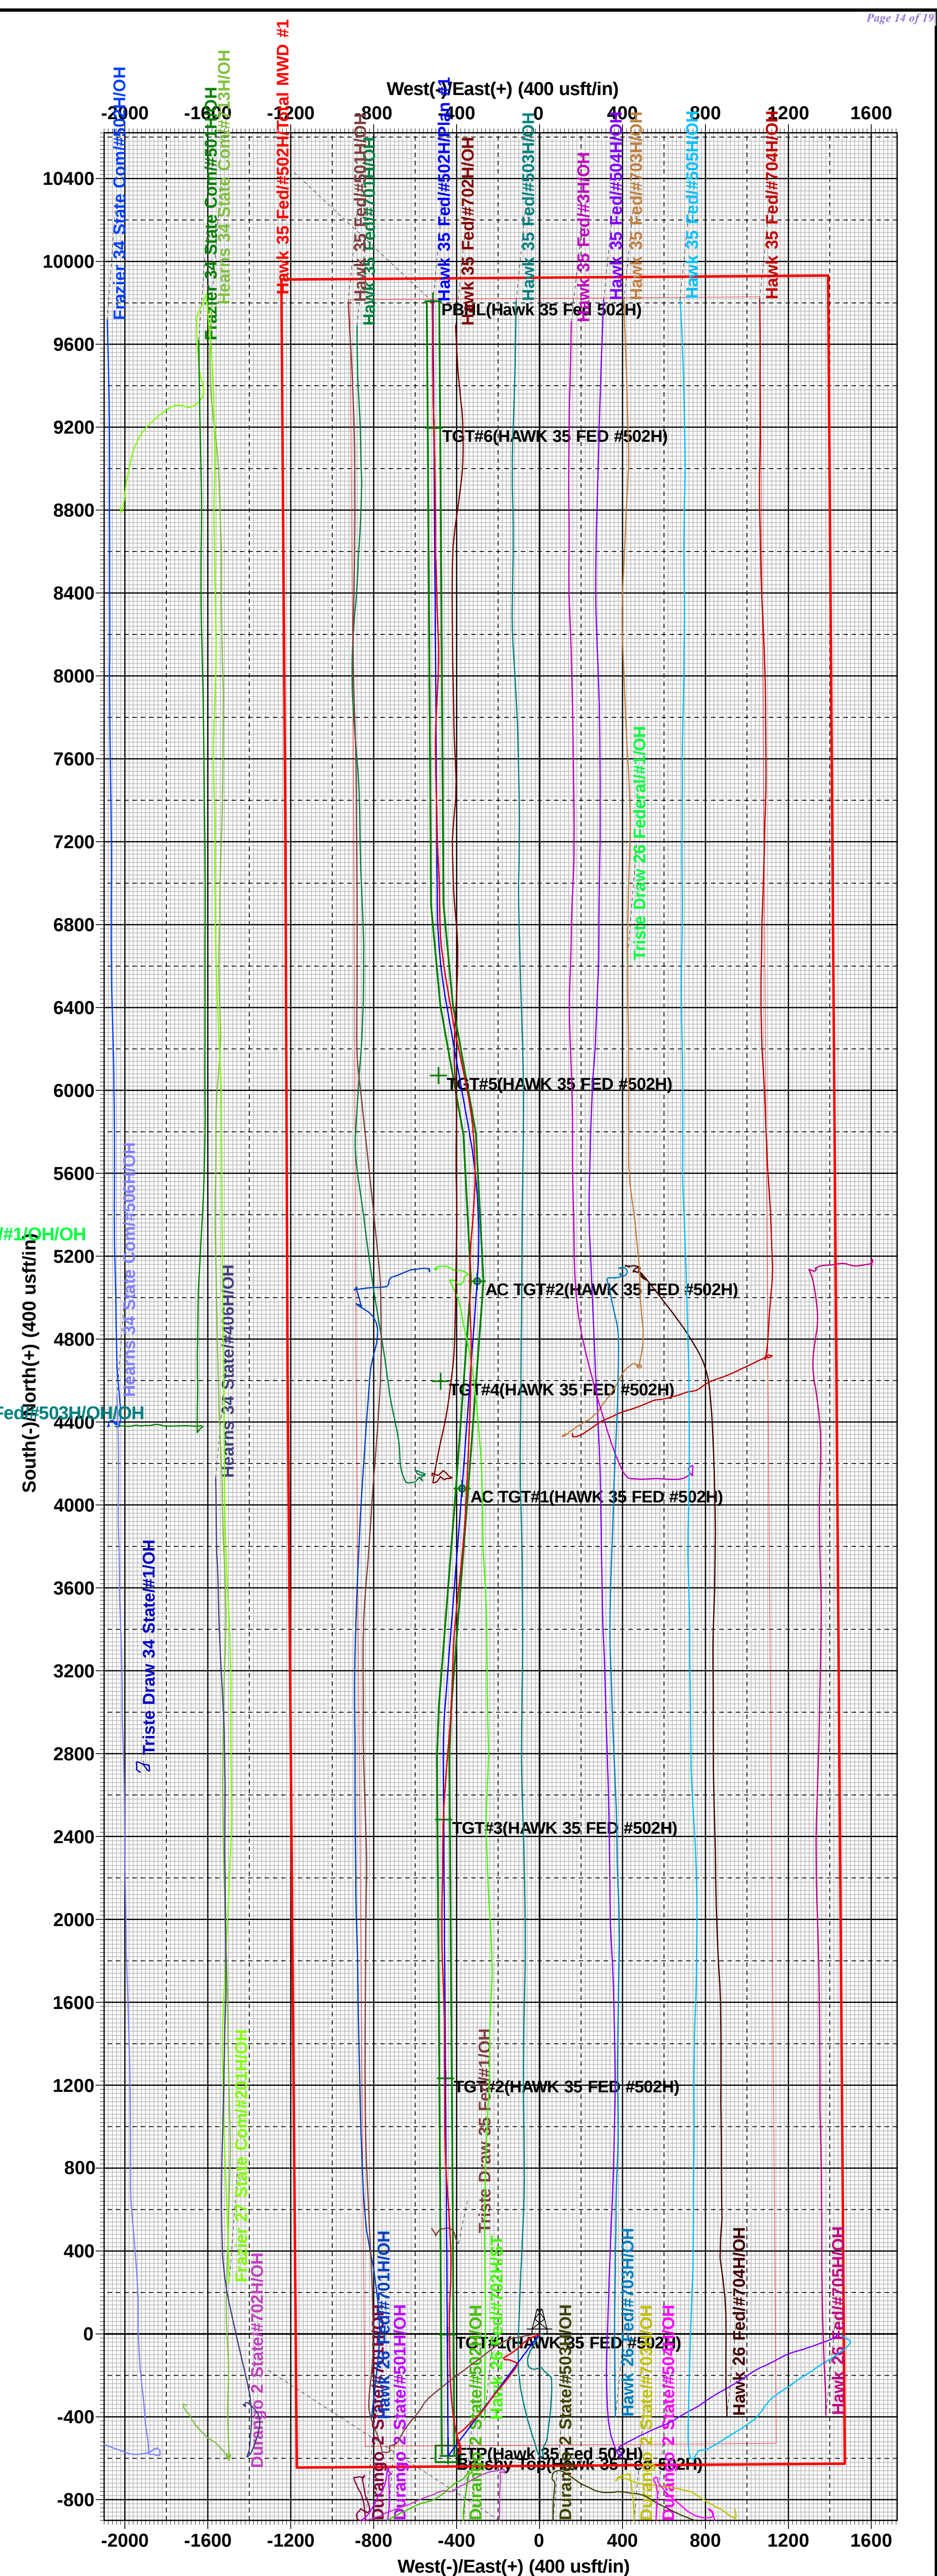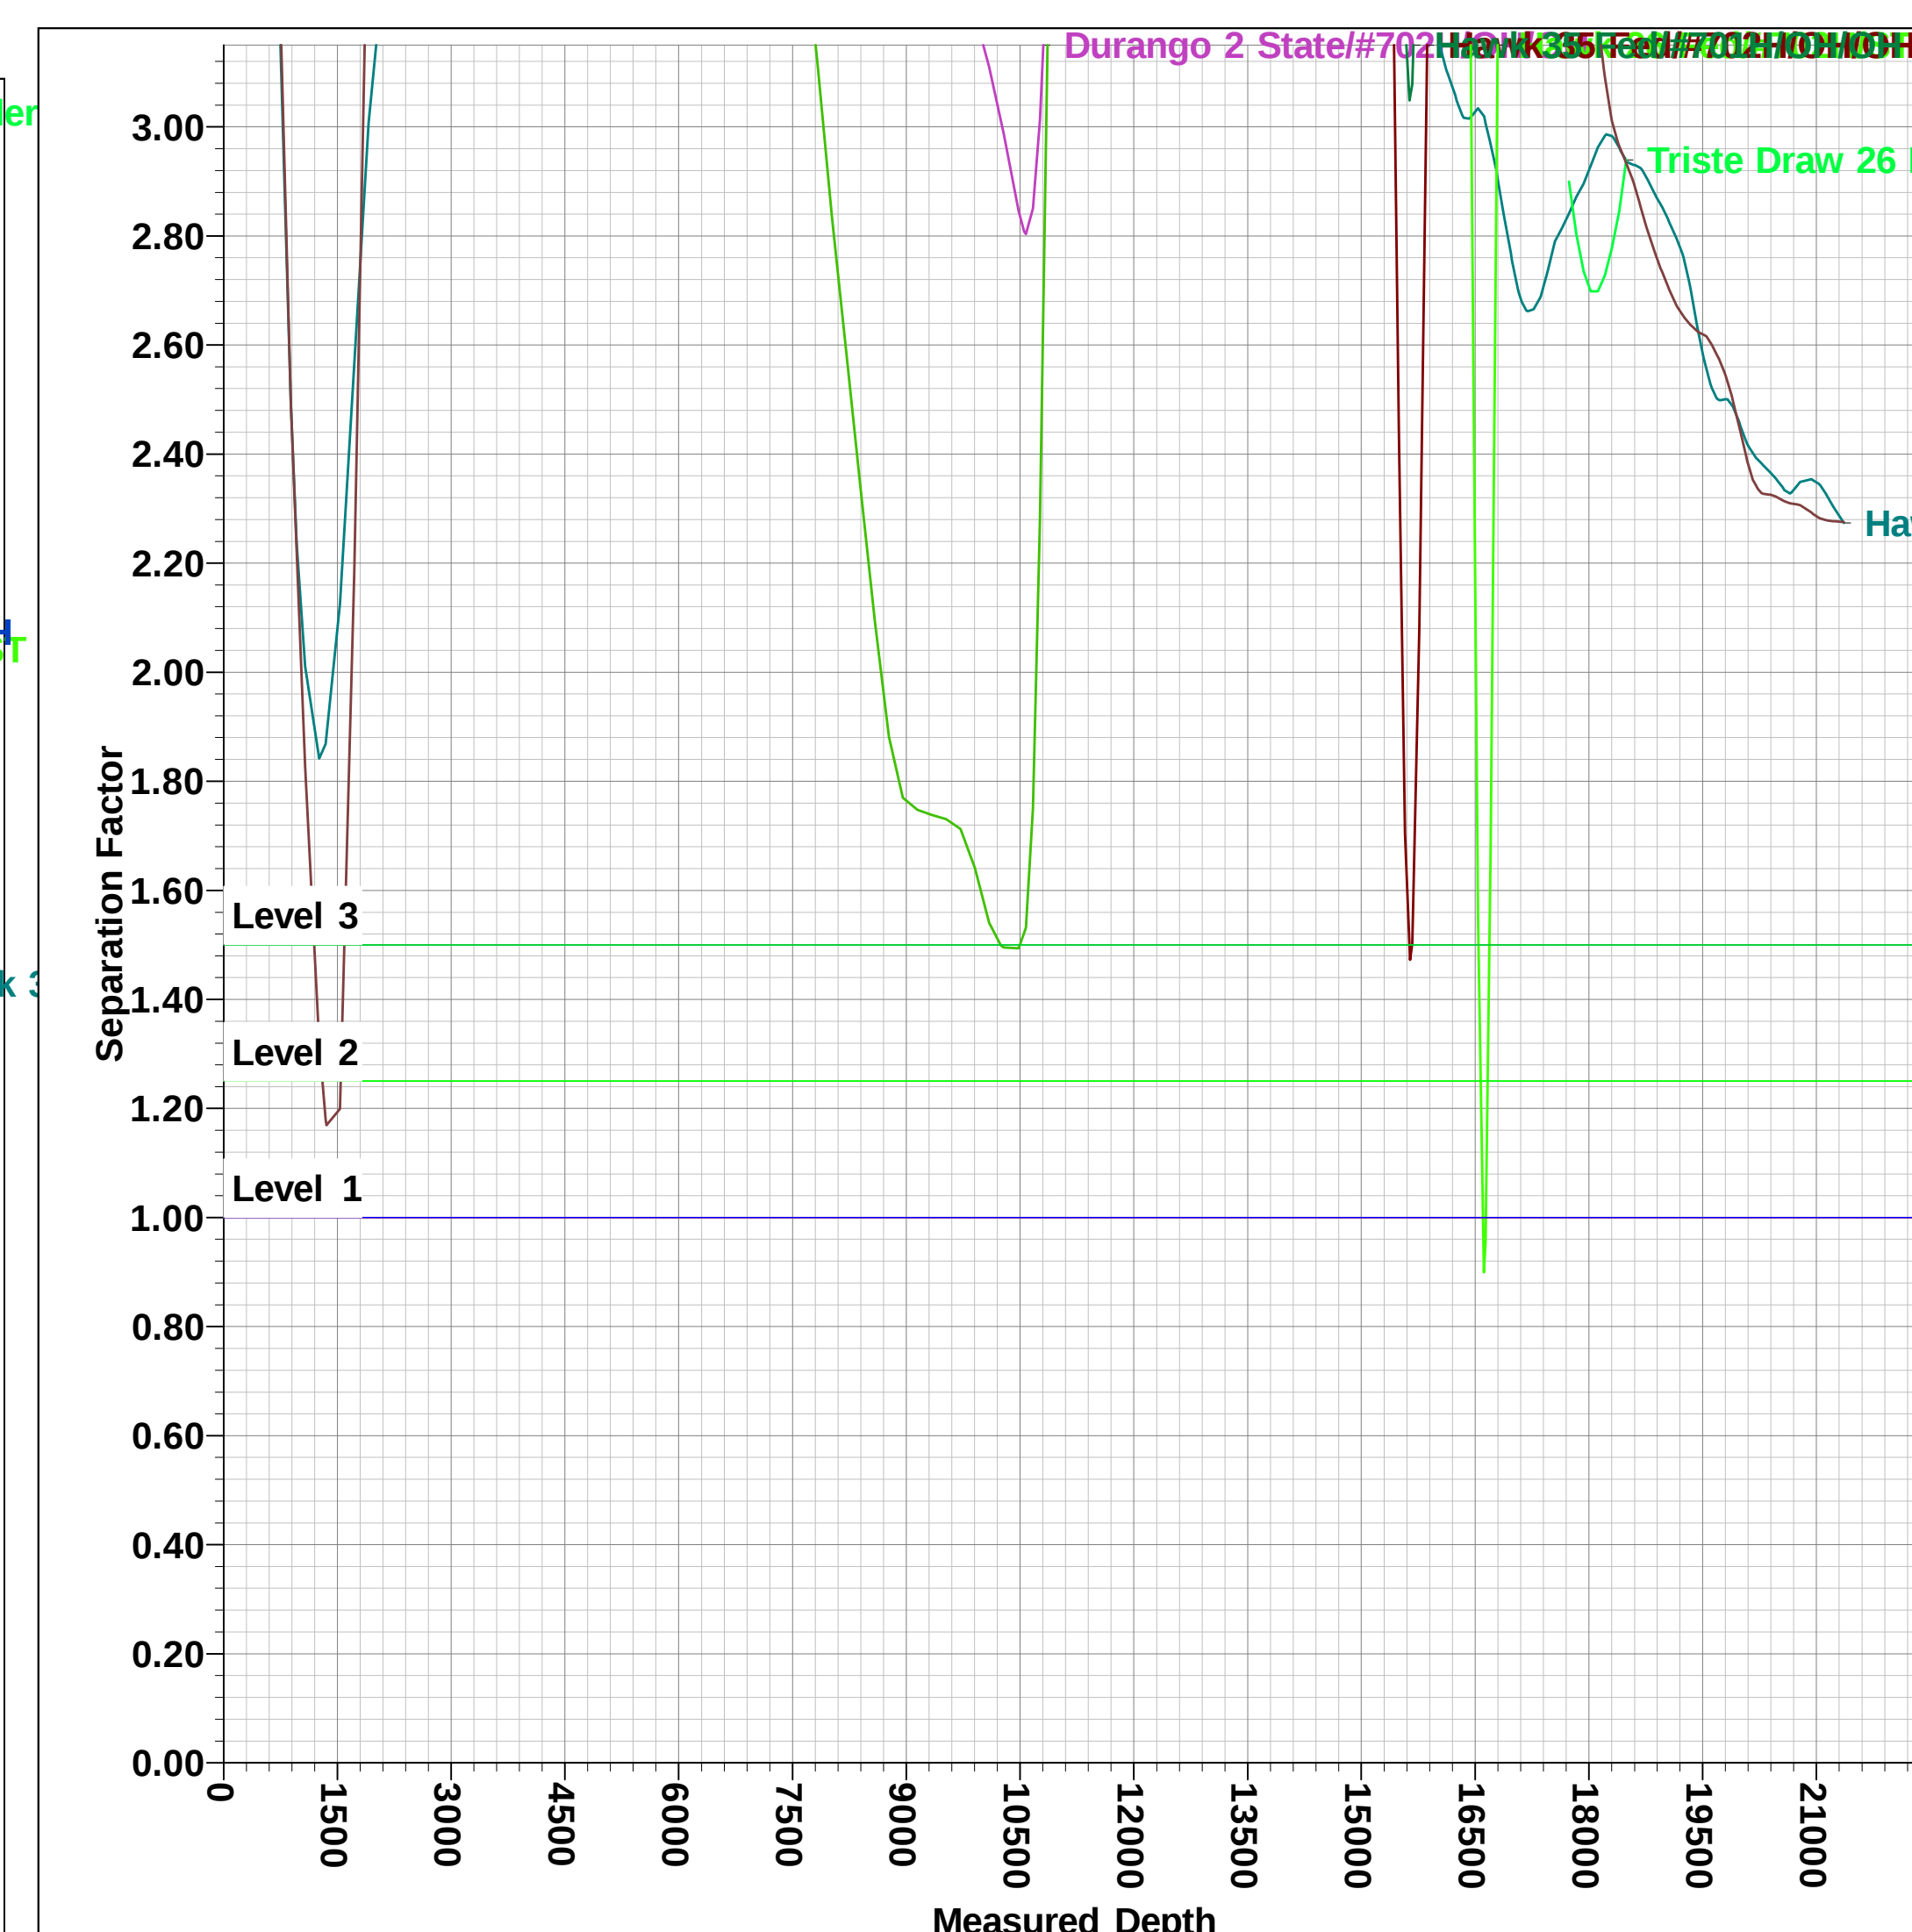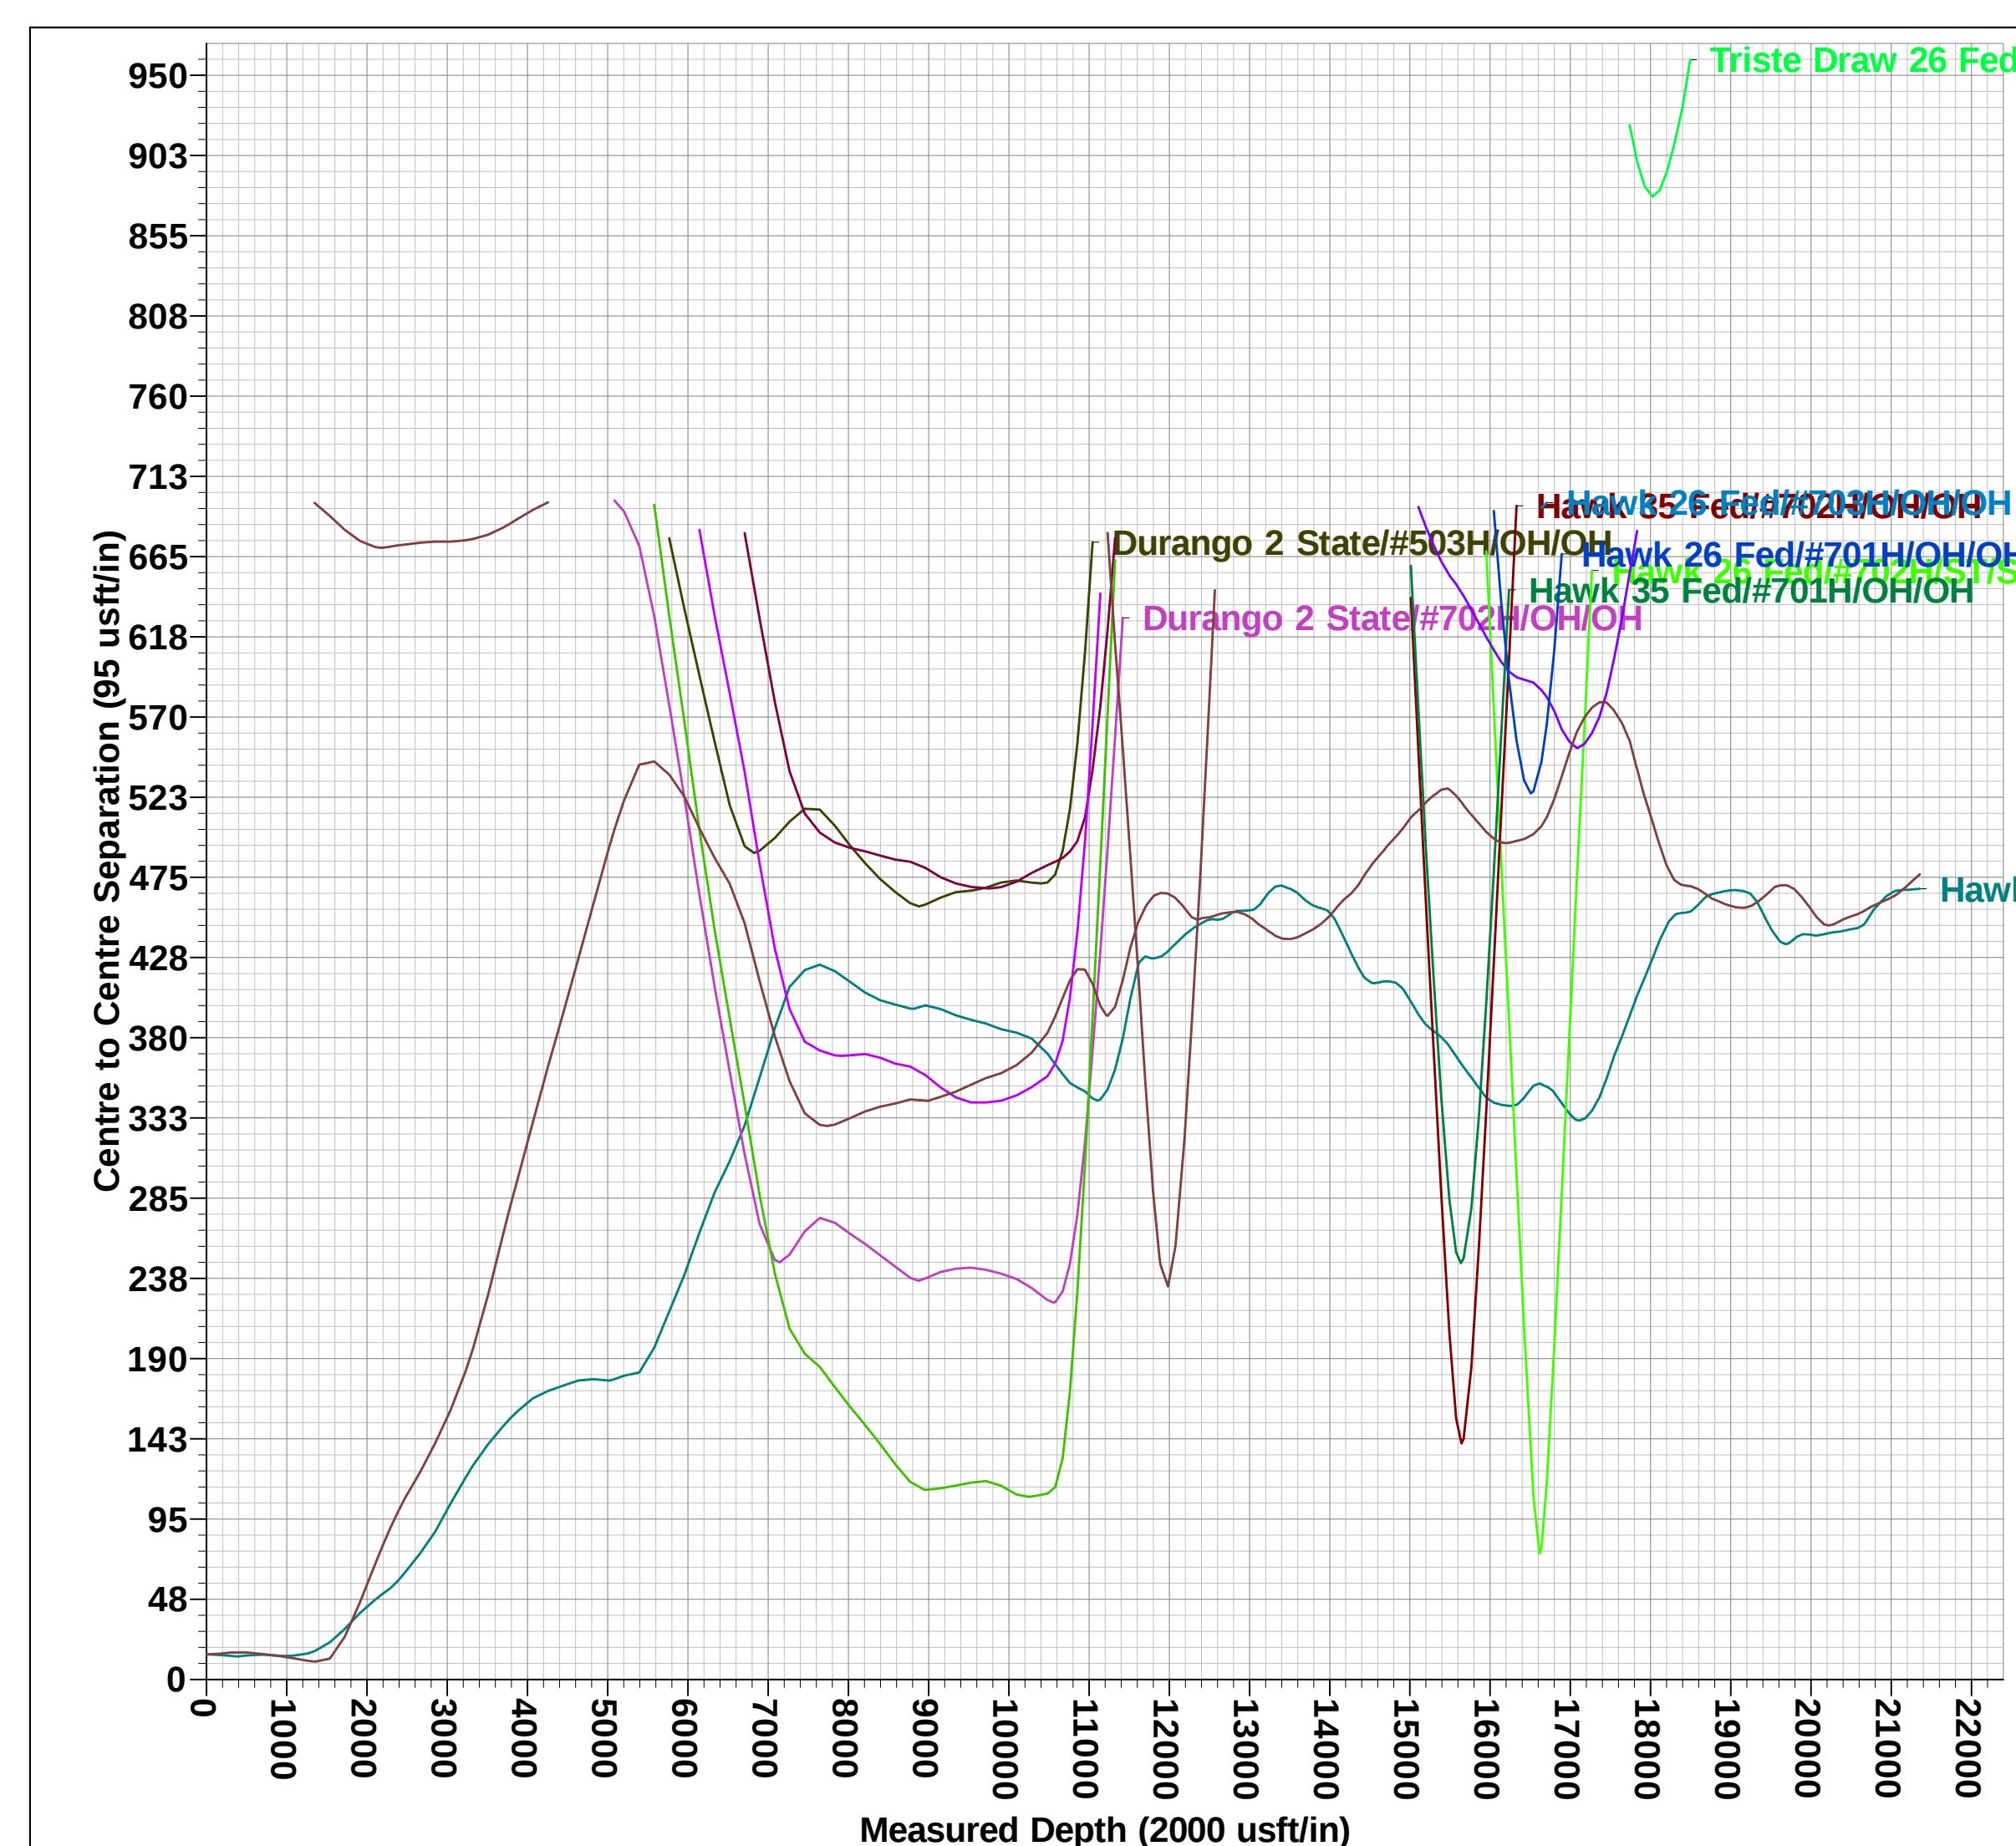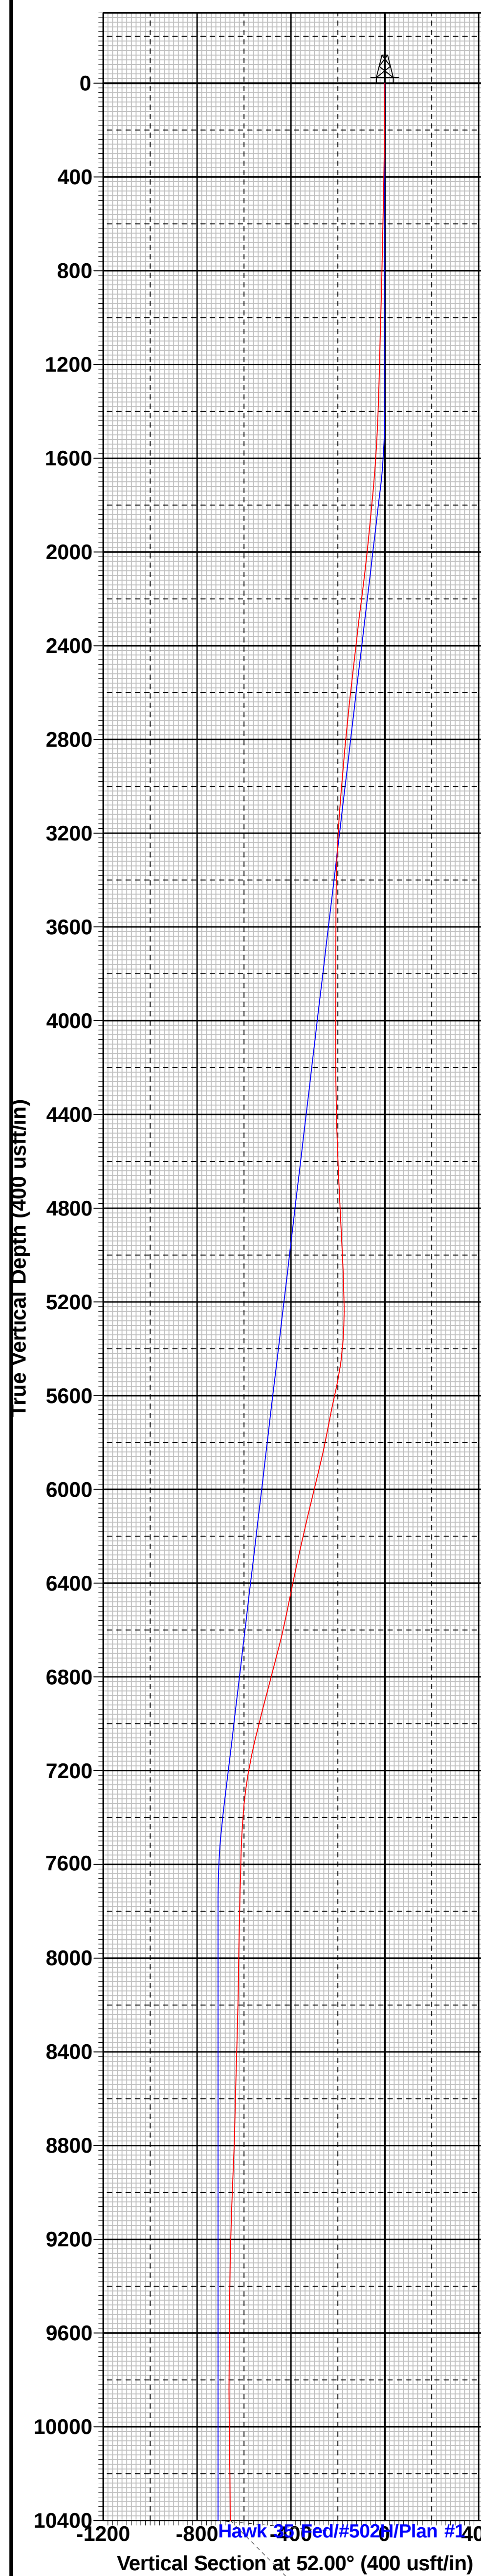

Intent ☐ As Drilled ☐

API #		
Operator Name:	Property Name:	Well Number

Kick Off Point (KOP)

UL	Section	Township	Range	Lot	Feet	From N/S	Feet	From E/W	County
Latitude					Longitude				NAD

First Take Point (FTP)

UL	Section	Township	Range	Lot	Feet	From N/S	Feet	From E/W	County
Latitude					Longitude				NAD

Last Take Point (LTP)

UL	Section	Township	Range	Lot	Feet	From N/S	Feet	From E/W	County
Latitude					Longitude				NAD

Is this well the defining well for the Horizontal Spacing Unit? ☐Is this well an infill well? ☐

If infill is yes please provide API if available, Operator Name and well number for Defining well for Horizontal Spacing Unit.

API #		
Operator Name:	Property Name:	Well Number

KZ 06/29/2018

Submit To Appropriate District Office Two Copies <u>District I</u> 1625 N. French Dr., Hobbs, NM 88240 <u>District II</u> 811 S. First St., Artesia, NM 88210 <u>District III</u> 1000 Rio Brazos Rd., Aztec, NM 87410 <u>District IV</u> 1220 S. St. Francis Dr., Santa Fe, NM 87505		State of New Mexico Energy, Minerals and Natural Resources Oil Conservation Division 1220 South St. Francis Dr. Santa Fe, NM 87505			Form C-105 Revised August 1, 2011					
WELL COMPLETION OR RECOMPLETION REPORT AND LOG										
4. Reason for filing: ☒ COMPLETION REPORT (Fill in boxes #1 through #31 for State and Fee wells only) ☐ C-144 CLOSURE ATTACHMENT (Fill in boxes #1 through #9, #15 Date Rig Released and #32 and/or #33; attach this and the plat to the C-144 closure report in accordance with 19.15.17.13.K NMAC)								5. Lease Name or Unit Agreement Name		
								HAWK 35 FEDERAL		
								6. Well Number:		
								502H		
7. Type of Completion:										
☒ NEW WELL ☐ WORKOVER ☐ DEEPENING ☐ PLUGBACK ☐ DIFFERENT RESERVOIR ☐ OTHER _____										
8. Name of Operator						9. OGRID				
EOG RESOURCES INC						7377				
10. Address of Operator						11. Pool name or Wildcat				
PO BOX 2267 MIDLAND, TEXAS 79702						RED HILLS; LOWER BONE SPRING				
12. Location	Unit Ltr	Section	Township	Range	Lot	Feet from the	N/S Line	Feet from the	E/W Line	County
Surface:	M	35	24S	33E		636	SOUTH	1175	WEST	LEA
BH:	D	26	24S	33E		109	NORTH	728	WEST	LEA
13. Date Spudded	14. Date T.D. Reached		15. Date Rig Released			16. Date Completed (Ready to Produce)		17. Elevations (DF and RKB, RT, GR, etc.)		
07/19/2022	09/06/2022		09/09/2022			11/08/2022		3495 GR		
18. Total Measured Depth of Well			19. Plug Back Measured Depth			20. Was Directional Survey Made?		21. Type Electric and Other Logs Run		
MD 21,358' TVD 11,144'			MD 21,327 TVD 11,144'			YES		None		
22. Producing Interval(s), of this completion - Top, Bottom, Name										
BONE SPRING 11,449 - 21,327'										
23. CASING RECORD (Report all strings set in well)										
CASING SIZE		WEIGHT LB./FT.		DEPTH SET		HOLE SIZE		CEMENTING RECORD		AMOUNT PULLED
13 3/8"		54.5# J-55		1314'		16"		760 CL C/CIRC		
9 5/8"		40# ECP 110		5131'		12 1/4"		1480 CL C & H/107'		ECHO
5 1/2"		20# HCP 110		21,335'		7 7/8"		2525 CL H TOC 2030'		CBL
24. LINER RECORD						25. TUBING RECORD				
SIZE	TOP	BOTTOM	SACKS CEMENT	SCREEN	SIZE	DEPTH SET	PACKER SET			
26. Perforation record (interval, size, and number)						27. ACID, SHOT, FRACTURE, CEMENT, SQUEEZE, ETC.				
11,449 - 21,327' 3 1/8", 2154 holes						DEPTH INTERVAL		AMOUNT AND KIND MATERIAL USED		
						11,449 - 21,327'		FRAC W/22,638,620 lbs proppant, 345,088 bbls load fld		
28. PRODUCTION										
Date First Production		Production Method (Flowing, gas lift, pumping - Size and type pump)				Well Status (Prod. or Shut-in)				
11/08/2022		Flowing				Producing				
Date of Test	Hours Tested	Choke Size	Prod'n For Test Period	Oil - Bbl	Gas - MCF	Water - Bbl.	Gas - Oil Ratio			
11/12/2022	24			3282	4724	8259	1439			
Flow Tubing Press.	Casing Pressure	Calculated 24-Hour Rate	Oil - Bbl.	Gas - MCF	Water - Bbl.	Oil Gravity - API - (Corr.)				
	1125					43				
29. Disposition of Gas (Sold, used for fuel, vented, etc.)								30. Test Witnessed By		
SOLD										
31. List Attachments										
C-102, C-104, Directional Survey, H spacing										
32. If a temporary pit was used at the well, attach a plat with the location of the temporary pit.										
33. If an on-site burial was used at the well, report the exact location of the on-site burial:										
Latitude _____ Longitude _____ NAD 1927 1983										
I hereby certify that the information shown on both sides of this form is true and complete to the best of my knowledge and belief										
Signature			Name			Title			Date	
Kay Maddox			Kay Maddox			Senior Regulatory Specialist			11/22/2022	
E-mail Address kay_maddox@eogresources.com										

This form is to be filed with the appropriate District Office of the Division not later than 20 days after the completion of any newly-drilled or deepened well and not later than 60 days after completion of closure. When submitted as a completion report, this shall be accompanied by one copy of all electrical and radio-activity logs run on the well and a summary of all special tests conducted, including drill stem tests. All depths reported shall be measured depths. In the case of directionally drilled wells, true vertical depths shall also be reported. For multiple completions, items 11, 12 and 26-31 shall be reported for each zone.

Southeastern New Mexico			Northwestern New Mexico				
T. Anhy	Rustler	1210'	T. Canyon	Brushy	7542'	T. Ojo Alamo	T. Penn A "
T. Salt		1637'	T. Strawn			T. Kirtland	T. Penn. "B"
B. Salt		5150'	T. Atoka			T. Fruitland	T. Penn. "C"
T. Yates			T. Miss			T. Pictured Cliffs	T. Penn. "D"
T. 7 Rivers			T. Devonian			T. Cliff House	T. Leadville
T. Queen			T. Silurian			T. Menefee	T. Madison
T. Grayburg			T. Montoya			T. Point Lookout	T. Elbert
T. San Andres			T. Simpson			T. Mancos	T. McCracken
T. Glorieta			T. McKee			T. Gallup	T. Ignacio Otzte
T. Paddock			T. Ellenburger			Base Greenhorn	T. Granite
T. Blinebry			T. Gr. Wash			T. Dakota	
T. Tubb			T. Delaware Sand			T. Morrison	
T. Drinkard			T. Bone Springs			T. Todilto	
T. Abo			T. 1st BS Sand	10,274'		T. Entrada	
T. Wolfcamp			T. 2nd BS Sand	10,913'		T. Wingate	
T. Penn			T.			T. Chinle	
T. Cisco (Bough C)			T.			T. Permian	

No. 1, from.....to.....

No. 2, from.....to.....

No. 3, from.....to.....

No. 4, from.....to.....

Include data on rate of water inflow and elevation to which water rose in hole.

No. 1, from.....to.....feet.....
 No. 2, from.....to.....feet.....
 No. 3, from.....to.....feet.....

From	To	Thickness In Feet	Lithology

Sante Fe Main Office
Phone: (505) 476-3441

General Information
Phone: (505) 629-6116

Online Phone Directory
<https://www.emnrd.nm.gov/ocd/contact-us>

State of New Mexico
Energy, Minerals and Natural Resources
Oil Conservation Division
1220 S. St Francis Dr.
Santa Fe, NM 87505

ACKNOWLEDGMENTS

Action 160875

ACKNOWLEDGMENTS

Operator: EOG RESOURCES INC 5509 Champions Drive Midland, TX 79706	OGRID: 7377
	Action Number: 160875
	Action Type: [C-104] Completion Packet (C-104C)

ACKNOWLEDGMENTS

☒	I hereby certify that the required Water Use Report has been, or will be, submitted for this wells completion.
☒	I hereby certify that the required FracFocus disclosure has been, or will be, submitted for this wells completion.

Sante Fe Main Office
Phone: (505) 476-3441

General Information
Phone: (505) 629-6116

Online Phone Directory
<https://www.emnrd.nm.gov/ocd/contact-us>

State of New Mexico

Energy, Minerals and Natural Resources

Oil Conservation Division

1220 S. St Francis Dr.

Santa Fe, NM 87505

CONDITIONS

Action 160875

CONDITIONS		
Operator: EOG RESOURCES INC 5509 Champions Drive Midland, TX 79706	OGRID:	7377
	Action Number:	160875
	Action Type:	[C-104] Completion Packet (C-104C)

CONDITIONS

Created By	Condition	Condition Date
plmartinez	File 3160-4 Completion Report within 10 days of BLM approval.	8/20/2025