

|                                          |                                                                             |                                          |
|------------------------------------------|-----------------------------------------------------------------------------|------------------------------------------|
| <b>Well Name:</b> POKER LAKE UNIT 22 DTD | <b>Well Location:</b> T24S / R30E / SEC 22 / NENE / 32.209429 / -103.862883 | <b>County or Parish/State:</b> EDDY / NM |
| <b>Well Number:</b> 187H                 | <b>Type of Well:</b> CONVENTIONAL GAS WELL                                  | <b>Allottee or Tribe Name:</b>           |
| <b>Lease Number:</b> NMNM02862           | <b>Unit or CA Name:</b>                                                     | <b>Unit or CA Number:</b>                |
| <b>US Well Number:</b> 3001549890        | <b>Operator:</b> XTO PERMIAN OPERATING LLC                                  |                                          |

Notice of Intent

**Sundry ID:** 2871286

**Type of Submission:** Notice of Intent      **Type of Action:** APD Change

**Date Sundry Submitted:** 09/03/2025      **Time Sundry Submitted:** 11:23

**Date proposed operation will begin:** 09/03/2025

**Procedure Description:** Effective Date: 12/1/22 XTO Permian Operating LLC respectfully requests to make the following changes for well file cleanup: BLM previously approved sundry Id # 2862991. XTO inadvertently left out the directional plan. Attachments: Updated directional plan. No new surface disturbance.

NOI Attachments

**Procedure Description**

Proposal\_100\_\_\_\_XTO\_Poker\_Lake\_Unit\_22\_DTD\_187H\_Plan1\_DR\_09Nov22\_20250903112323.pdf

Received by OCD: 9/5/2025 7:59:05 AM

Page 2 of 20

|                                   |                                                                      |                                   |
|-----------------------------------|----------------------------------------------------------------------|-----------------------------------|
| Well Name: POKER LAKE UNIT 22 DTD | Well Location: T24S / R30E / SEC 22 / NENE / 32.209429 / -103.862883 | County or Parish/State: EDDY / NM |
| Well Number: 187H                 | Type of Well: CONVENTIONAL GAS WELL                                  | Allottee or Tribe Name:           |
| Lease Number: NMNM02862           | Unit or CA Name:                                                     | Unit or CA Number:                |
| US Well Number: 3001549890        | Operator: XTO PERMIAN OPERATING LLC                                  |                                   |

Operator

I certify that the foregoing is true and correct. Title 18 U.S.C. Section 1001 and Title 43 U.S.C. Section 1212, make it a crime for any person knowingly and willfully to make to any department or agency of the United States any false, fictitious or fraudulent statements or representations as to any matter within its jurisdiction. Electronic submission of Sundry Notices through this system satisfies regulations requiring a

|                                               |                                  |
|-----------------------------------------------|----------------------------------|
| Operator Electronic Signature: LACEY GRANILLO | Signed on: SEP 03, 2025 11:23 AM |
| Name: XTO PERMIAN OPERATING LLC               |                                  |
| Title: Regulatory Analyst                     |                                  |
| Street Address: 6401 HOLIDAY HILL ROAD        |                                  |
| City: MIDLAND                                 | State: TX                        |
| Phone: (432) 894-0057                         |                                  |
| Email address: LACEY.GRANILLO@EXXONMOBIL.COM  |                                  |

Field

|                      |        |      |
|----------------------|--------|------|
| Representative Name: |        |      |
| Street Address:      |        |      |
| City:                | State: | Zip: |
| Phone:               |        |      |
| Email address:       |        |      |

BLM Point of Contact

|                              |                                         |
|------------------------------|-----------------------------------------|
| BLM POC Name: ZOTA M STEVENS | BLM POC Title: Petroleum Engineer       |
| BLM POC Phone: 5752345998    | BLM POC Email Address: ZSTEVENS@BLM.GOV |
| Disposition: Approved        | Disposition Date: 09/05/2025            |
| Signature: Zota Stevens      |                                         |

|   |                                                                          |                                                                 |
|---|--------------------------------------------------------------------------|-----------------------------------------------------------------|
| Form 3160-5<br>(June 2019)   | UNITED STATES<br>DEPARTMENT OF THE INTERIOR<br>BUREAU OF LAND MANAGEMENT | FORM APPROVED<br>OMB No. 1004-0137<br>Expires: October 31, 2021 |
| <b>SUNDRY NOTICES AND REPORTS ON WELLS</b><br><i>Do not use this form for proposals to drill or to re-enter an abandoned well. Use Form 3160-3 (APD) for such proposals.</i> |                                                                          | 5. Lease Serial No. NMNM02862                                   |
|   |                                                                          | 6. If Indian, Allottee or Tribe Name                            |

|   |                                                     |                                                                                                  |
|---|-----------------------------------------------------|--------------------------------------------------------------------------------------------------|
| SUBMIT IN TRIPLICATE - Other instructions on page 2                                                                              |                                                     | 7. If Unit of CA/Agreement, Name and/or No.                                                      |
| 1. Type of Well<br><input type="checkbox"/> Oil Well <input checked="" type="checkbox"/> Gas Well <input type="checkbox"/> Other |                                                     | 8. Well Name and No.<br>POKER LAKE UNIT 22 DTD/187H                                              |
| 2. Name of Operator<br>XTO PERMIAN OPERATING LLC                                                                                 |                                                     | 9. API Well No. 3001549890                                                                       |
| 3a. Address 6401 HOLIDAY HILL ROAD BLDG 5, MIDLAND,                                                                              | 3b. Phone No. (include area code)<br>(432) 683-2277 | 10. Field and Pool or Exploratory Area<br>WILDCAT G-06 S243026M; WC-15 G-06 S233036D/BONE SPRING |
| 4. Location of Well (Footage, Sec., T.,R.,M., or Survey Description)<br>SEC 22/T24S/R30E/NMP                                     |                                                     | 11. Country or Parish, State<br>EDDY/NM                                                          |

|                                                                                      |                                                  |                                               |                                                    |                                         |
|--------------------------------------------------------------------------------------|--------------------------------------------------|-----------------------------------------------|----------------------------------------------------|-----------------------------------------|
| 12. CHECK THE APPROPRIATE BOX(ES) TO INDICATE NATURE OF NOTICE, REPORT OR OTHER DATA |                                                  |                                               |                                                    |                                         |
| TYPE OF SUBMISSION                                                                   | TYPE OF ACTION                                   |                                               |                                                    |                                         |
| <input checked="" type="checkbox"/> Notice of Intent                                 | <input type="checkbox"/> Acidize                 | <input type="checkbox"/> Deepen               | <input type="checkbox"/> Production (Start/Resume) | <input type="checkbox"/> Water Shut-Off |
| <input type="checkbox"/> Subsequent Report                                           | <input type="checkbox"/> Alter Casing            | <input type="checkbox"/> Hydraulic Fracturing | <input type="checkbox"/> Reclamation               | <input type="checkbox"/> Well Integrity |
| <input type="checkbox"/> Final Abandonment Notice                                    | <input type="checkbox"/> Casing Repair           | <input type="checkbox"/> New Construction     | <input type="checkbox"/> Recomplete                | <input type="checkbox"/> Other          |
|                                                                                      | <input checked="" type="checkbox"/> Change Plans | <input type="checkbox"/> Plug and Abandon     | <input type="checkbox"/> Temporarily Abandon       |                                         |
|                                                                                      | <input type="checkbox"/> Convert to Injection    | <input type="checkbox"/> Plug Back            | <input type="checkbox"/> Water Disposal            |                                         |

13. Describe Proposed or Completed Operation: Clearly state all pertinent details, including estimated starting date of any proposed work and approximate duration thereof. If the proposal is to deepen directionally or recompleate horizontally, give subsurface locations and measured and true vertical depths of all pertinent markers and zones. Attach the Bond under which the work will be perfonned or provide the Bond No. on file with BLM/BIA. Required subsequent reports must be filed within 30 days following completion of the involved operations. If the operation results in a multiple completion or recompletion in a new interval, a Form 3160-4 must be filed once testing has been completed. Final Abandonment Notices must be filed only after all requirements, including reclamation, have been completed and the operator has detennined that the site is ready for final inspection.)

Effective Date: 12/1/22

XTO Permian Operating LLC respectfully requests to make the following changes for well file cleanup:

BLM previously approved sundry Id # 2862991.

XTO inadvertently left out the directional plan.

Attachments: Updated directional plan. No new surface disturbance.

|   |                             |
|---|-----------------------------|
| 14. I hereby certify that the foregoing is true and correct. Name (Printed/Typed)<br>LACEY GRANILLO / Ph: (432) 894-0057 | Title<br>Regulatory Analyst |
| Signature (Electronic Submission)                                                                                        | Date<br>09/03/2025          |

|   |                             |                    |
|---|-----------------------------|--------------------|
| THE SPACE FOR FEDERAL OR STATE OFFICE USE   |                             |                    |
| Approved by<br>ZOTA M STEVENS / Ph: (575) 234-5998 / Approved   | Title<br>Petroleum Engineer | Date<br>09/05/2025 |
| Conditions of approval, if any, are attached. Approval of this notice does not warrant or certify that the applicant holds legal or equitable title to those rights in the subject lease which would entitle the applicant to conduct operations thereon. | Office<br>CARLSBAD          |                    |

Title 18 U.S.C Section 1001 and Title 43 U.S.C Section 1212, make it a crime for any person knowingly and willfully to make to any department or agency of the United States any false, fictitious or fraudulent statements or representations as to any matter within its jurisdiction.

## GENERAL INSTRUCTIONS

This form is designed for submitting proposals to perform certain well operations and reports of such operations when completed as indicated on Federal and Indian lands pursuant to applicable Federal law and regulations. Any necessary special instructions concerning the use of this form and the number of copies to be submitted, particularly with regard to local area or regional procedures and practices, are either shown below, will be issued by or may be obtained from the local Federal office.

## SPECIFIC INSTRUCTIONS

*Item 4* - Locations on Federal or Indian land should be described in accordance with Federal requirements. Consult the local Federal office for specific instructions.

*Item 13*: Proposals to abandon a well and subsequent reports of abandonment should include such special information as is required by the local Federal office. In addition, such proposals and reports should include reasons for the abandonment; data on any former or present productive zones or other zones with present significant fluid contents not sealed off by cement or otherwise; depths (top and bottom) and method of placement of cement plugs; mud or other material placed below, between and above plugs; amount, size, method of parting of any casing, liner or tubing pulled and the depth to the top of any tubing left in the hole; method of closing top of well and date well site conditioned for final inspection looking for approval of the abandonment. If the proposal will involve **hydraulic fracturing operations**, you must comply with 43 CFR 3162.3-3, including providing information about the protection of usable water. Operators should provide the best available information about all formations containing water and their depths. This information could include data and interpretation of resistivity logs run on nearby wells. Information may also be obtained from state or tribal regulatory agencies and from local BLM offices.

## NOTICES

The privacy Act of 1974 and the regulation in 43 CFR 2.48(d) provide that you be furnished the following information in connection with information required by this application.

AUTHORITY: 30 U.S.C. 181 et seq., 351 et seq., 25 U.S.C. 396; 43 CFR 3160.

PRINCIPAL PURPOSE: The information is used to: (1) Evaluate, when appropriate, approve applications, and report completion of subsequent well operations, on a Federal or Indian lease; and (2) document for administrative use, information for the management, disposal and use of National Resource lands and resources, such as: (a) evaluating the equipment and procedures to be used during a proposed subsequent well operation and reviewing the completed well operations for compliance with the approved plan; (b) requesting and granting approval to perform those actions covered by 43 CFR 3162.3-2, 3162.3-3, and 3162.3-4; (c) reporting the beginning or resumption of production, as required by 43 CFR 3162.4-1(c) and (d) analyzing future applications to drill or modify operations in light of data obtained and methods used.

ROUTINE USES: Information from the record and/or the record will be transferred to appropriate Federal, State, local or foreign agencies, when relevant to civil, criminal or regulatory investigations or prosecutions in connection with congressional inquiries or to consumer reporting agencies to facilitate collection of debts owed the Government.

EFFECT OF NOT PROVIDING THE INFORMATION: Filing of this notice and report and disclosure of the information is mandatory for those subsequent well operations specified in 43 CFR 3162.3-2, 3162.3-3, 3162.3-4.

The Paperwork Reduction Act of 1995 requires us to inform you that:

The BLM collects this information to evaluate proposed and/or completed subsequent well operations on Federal or Indian oil and gas leases.

Response to this request is mandatory.

The BLM would like you to know that you do not have to respond to this or any other Federal agency-sponsored information collection unless it displays a currently valid OMB control number.

**BURDEN HOURS STATEMENT:** Public reporting burden for this form is estimated to average 8 hours per response, including the time for reviewing instructions, gathering and maintaining data, and completing and reviewing the form. Direct comments regarding the burden estimate or any other aspect of this form to U.S. Department of the Interior, Bureau of Land Management (1004-0137), Bureau Information Collection Clearance Officer (WO-630), 1849 C St., N.W., Mail Stop 401 LS, Washington, D.C. 20240

## Additional Information

### Location of Well

0. SHL: NENE / 423 FNL / 805 FEL / TWSP: 24S / RANGE: 30E / SECTION: 22 / LAT: 32.209429 / LONG: -103.862883 ( TVD: 0 feet, MD: 0 feet )

PPP: SENE / 100 FNL / 110 FEL / TWSP: 24S / RANGE: 30E / SECTION: 15 / LAT: 32.210805 / LONG: -103.872488 ( TVD: 12297 feet, MD: 15264 feet )

PPP: NENE / 500 FSL / 110 FEL / TWSP: 24S / RANGE: 30E / SECTION: 22 / LAT: 32.209232 / LONG: -103.860635 ( TVD: 12297 feet, MD: 12624 feet )

BHL: LOT 1 / 50 FNL / 110 FEL / TWSP: 24S / RANGE: 30E / SECTION: 03 / LAT: 32.253968 / LONG: -103.860604 ( TVD: 12297 feet, MD: 28152 feet )



## XTO Poker Lake Unit 22 DTD 187H Plan1 DR 09Nov22 Proposal Geodetic

### Report Non-Def Plan

|   |   |  |
|---|---|--|
| <b>Report Date:</b> November 11, 2022 - 06:30 PM (UTC 0)<br><b>Client:</b> XTO Permian Operating, LLC.<br><b>Field:</b> NM Eddy County (NAD 27)<br><b>Structure / Slot:</b> XTO Poker Lake Unit 22 DTD Pad D / Poker Lake Unit 22 DTD 187H<br><b>Well:</b> Poker Lake Unit 22 DTD 187H<br><b>Borehole:</b> Poker Lake Unit 22 DTD 187H<br><b>UBH1 / AP#:</b> Unknown / Unknown<br><b>Survey Name:</b> XTO Poker Lake Unit 22 DTD 187H Plan1 DR 09Nov22<br><b>Survey Date:</b> November 11, 2022<br><b>Tort / AHD / DDI / ERD Ratio:</b> 123.697' / 17372.992 ft / 6.726 / 1.568<br><b>Coordinate Reference System:</b> NAD27 New Mexico State Plane, Eastern Zone, US Feet<br><b>Location Lat / Long:</b> 32°12'33.4970"N , 103°51'44.62894"W<br><b>Location Grid NIE YX:</b> N 440183.700 RUS , E 645655.900 RUS<br><b>CRS Grid Convergence Angle:</b> 0.251°<br><b>Grid Scale Factor:</b> 0.99993339<br><b>Version / Patch:</b> 2022.3.0.19 | <b>Survey / DLS Computation:</b> Minimum Curvature / Lubinski<br><b>Vertical Section Azimuth:</b> 2.241' (GRID North)<br><b>Vertical Section Origin:</b> 0.000 ft, 0.000 ft<br><b>TVD Reference Datum:</b> RKB<br><b>TVD Reference Elevation:</b> 3469.000 ft above MSL<br><b>Sabbed / Ground Elevation:</b> 3437.000 ft above MSL<br><b>Magnetic Declination:</b> 6.615°<br><b>Total Gravity Field Strength:</b> 998.432mgn (9.80665 Based)<br><b>Gravity Model:</b> GARM<br><b>Total Magnetic Field Strength:</b> 47521 nT<br><b>Magnetic Dip Angle:</b> 59.84°<br><b>Declination Date:</b> September 16, 2022<br><b>Magnetic Declination Model:</b> FR1<br><b>North Reference:</b> Grid North<br><b>Grid Convergence Used:</b> 0.251°<br><b>Total Corr Mag North-&gt;Grid North:</b> 6.364°<br><b>Local Coord Referenced To:</b> Well Head |  |
|---|---|--|

| Comments | MD (ft)  | Incl (°) | Azim (°) | TVD (ft) | TVDSS (ft) | VSEC (ft) | NS (ft) | EW (ft) | Northing (ftUS) | Easting (ftUS) | Latitude (°) | Longitude (°) | DLS (ft/100ft) | BR (ft/100ft) | TR (ft/100ft) |
|----------|----------|----------|----------|----------|------------|-----------|---------|---------|-----------------|----------------|--------------|---------------|----------------|---------------|---------------|
|          | 0.00     | 0.00     | 118.25   | 0.00     | -3.469.00  | 0.00      | 0.00    | 0.00    | 440.183.70      | 645.655.90     | 32.20930497  | -103.86239693 | 0.00           | 0.00          | 0.00          |
|          | 100.00   | 0.00     | 118.25   | 100.00   | -3.369.00  | 0.00      | 0.00    | 0.00    | 440.183.70      | 645.655.90     | 32.20930497  | -103.86239693 | 0.00           | 0.00          | 0.00          |
|          | 200.00   | 0.00     | 118.25   | 200.00   | -3.269.00  | 0.00      | 0.00    | 0.00    | 440.183.70      | 645.655.90     | 32.20930497  | -103.86239693 | 0.00           | 0.00          | 0.00          |
|          | 300.00   | 0.00     | 118.25   | 300.00   | -3.169.00  | 0.00      | 0.00    | 0.00    | 440.183.70      | 645.655.90     | 32.20930497  | -103.86239693 | 0.00           | 0.00          | 0.00          |
|          | 400.00   | 0.00     | 118.25   | 400.00   | -3.069.00  | 0.00      | 0.00    | 0.00    | 440.183.70      | 645.655.90     | 32.20930497  | -103.86239693 | 0.00           | 0.00          | 0.00          |
|          | 500.00   | 0.00     | 118.25   | 500.00   | -2.969.00  | 0.00      | 0.00    | 0.00    | 440.183.70      | 645.655.90     | 32.20930497  | -103.86239693 | 0.00           | 0.00          | 0.00          |
|          | 600.00   | 0.00     | 118.25   | 600.00   | -2.869.00  | 0.00      | 0.00    | 0.00    | 440.183.70      | 645.655.90     | 32.20930497  | -103.86239693 | 0.00           | 0.00          | 0.00          |
|          | 675.00   | 0.00     | 118.25   | 675.00   | -2.794.00  | 0.00      | 0.00    | 0.00    | 440.183.70      | 645.655.90     | 32.20930497  | -103.86239693 | 0.00           | 0.00          | 0.00          |
|          | 700.00   | 0.00     | 118.25   | 700.00   | -2.769.00  | 0.00      | 0.00    | 0.00    | 440.183.70      | 645.655.90     | 32.20930497  | -103.86239693 | 0.00           | 0.00          | 0.00          |
|          | 800.00   | 0.00     | 118.25   | 800.00   | -2.669.00  | 0.00      | 0.00    | 0.00    | 440.183.70      | 645.655.90     | 32.20930497  | -103.86239693 | 0.00           | 0.00          | 0.00          |
|          | 900.00   | 0.00     | 118.25   | 900.00   | -2.569.00  | 0.00      | 0.00    | 0.00    | 440.183.70      | 645.655.90     | 32.20930497  | -103.86239693 | 0.00           | 0.00          | 0.00          |
|          | 918.00   | 0.00     | 118.25   | 918.00   | -2.551.00  | 0.00      | 0.00    | 0.00    | 440.183.70      | 645.655.90     | 32.20930497  | -103.86239693 | 0.00           | 0.00          | 0.00          |
|          | 1,000.00 | 0.00     | 118.25   | 1,000.00 | -2.469.00  | 0.00      | 0.00    | 0.00    | 440.183.70      | 645.655.90     | 32.20930497  | -103.86239693 | 0.00           | 0.00          | 0.00          |
|          | 1,027.00 | 0.00     | 118.25   | 1,027.00 | -2.442.00  | 0.00      | 0.00    | 0.00    | 440.183.70      | 645.655.90     | 32.20930497  | -103.86239693 | 0.00           | 0.00          | 0.00          |
|          | 1,100.00 | 0.00     | 118.25   | 1,100.00 | -2.369.00  | 0.00      | 0.00    | 0.00    | 440.183.70      | 645.655.90     | 32.20930497  | -103.86239693 | 0.00           | 0.00          | 0.00          |
|          | 1,200.00 | 0.00     | 118.25   | 1,200.00 | -2.269.00  | 0.00      | 0.00    | 0.00    | 440.183.70      | 645.655.90     | 32.20930497  | -103.86239693 | 0.00           | 0.00          | 0.00          |
|          | 1,300.00 | 0.00     | 118.25   | 1,300.00 | -2.169.00  | 0.00      | 0.00    | 0.00    | 440.183.70      | 645.655.90     | 32.20930497  | -103.86239693 | 0.00           | 0.00          | 0.00          |
|          | 1,400.00 | 0.00     | 118.25   | 1,400.00 | -2.069.00  | 0.00      | 0.00    | 0.00    | 440.183.70      | 645.655.90     | 32.20930497  | -103.86239693 | 0.00           | 0.00          | 0.00          |
|          | 1,500.00 | 0.00     | 118.25   | 1,500.00 | -1.969.00  | 0.00      | 0.00    | 0.00    | 440.183.70      | 645.655.90     | 32.20930497  | -103.86239693 | 0.00           | 0.00          | 0.00          |
|          | 1,600.00 | 0.00     | 118.25   | 1,600.00 | -1.869.00  | 0.00      | 0.00    | 0.00    | 440.183.70      | 645.655.90     | 32.20930497  | -103.86239693 | 0.00           | 0.00          | 0.00          |
|          | 1,700.00 | 0.00     | 118.25   | 1,700.00 | -1.769.00  | 0.00      | 0.00    | 0.00    | 440.183.70      | 645.655.90     | 32.20930497  | -103.86239693 | 0.00           | 0.00          | 0.00          |
|          | 1,800.00 | 0.00     | 118.25   | 1,800.00 | -1.669.00  | 0.00      | 0.00    | 0.00    | 440.183.70      | 645.655.90     | 32.20930497  | -103.86239693 | 0.00           | 0.00          | 0.00          |
|          | 1,900.00 | 0.00     | 118.25   | 1,900.00 | -1.569.00  | 0.00      | 0.00    | 0.00    | 440.183.70      | 645.655.90     | 32.20930497  | -103.86239693 | 0.00           | 0.00          | 0.00          |
|          | 2,000.00 | 0.00     | 118.25   | 2,000.00 | -1.469.00  | 0.00      | 0.00    | 0.00    | 440.183.70      | 645.655.90     | 32.20930497  | -103.86239693 | 0.00           | 0.00          | 0.00          |
|          | 2,100.00 | 0.00     | 118.25   | 2,100.00 | -1.369.00  | 0.00      | 0.00    | 0.00    | 440.183.70      | 645.655.90     | 32.20930497  | -103.86239693 | 0.00           | 0.00          | 0.00          |
|          | 2,200.00 | 0.00     | 118.25   | 2,200.00 | -1.269.00  | 0.00      | 0.00    | 0.00    | 440.183.70      | 645.655.90     | 32.20930497  | -103.86239693 | 0.00           | 0.00          | 0.00          |
|          | 2,300.00 | 0.00     | 118.25   | 2,300.00 | -1.169.00  | 0.00      | 0.00    | 0.00    | 440.183.70      | 645.655.90     | 32.20930497  | -103.86239693 | 0.00           | 0.00          | 0.00          |
|          | 2,400.00 | 0.00     | 118.25   | 2,400.00 | -1.069.00  | 0.00      | 0.00    | 0.00    | 440.183.70      | 645.655.90     | 32.20930497  | -103.86239693 | 0.00           | 0.00          | 0.00          |
|          | 2,500.00 | 0.00     | 118.25   | 2,500.00 | -969.00    | 0.00      | 0.00    | 0.00    | 440.183.70      | 645.655.90     | 32.20930497  | -103.86239693 | 0.00           | 0.00          | 0.00          |
|          | 2,600.00 | 0.00     | 118.25   | 2,600.00 | -869.00    | 0.00      | 0.00    | 0.00    | 440.183.70      | 645.655.90     | 32.20930497  | -103.86239693 | 0.00           | 0.00          | 0.00          |
|          | 2,700.00 | 0.00     | 118.25   | 2,700.00 | -769.00    | 0.00      | 0.00    | 0.00    | 440.183.70      | 645.655.90     | 32.20930497  | -103.86239693 | 0.00           | 0.00          | 0.00          |
|          | 2,800.00 | 0.00     | 118.25   | 2,800.00 | -669.00    | 0.00      | 0.00    | 0.00    | 440.183.70      | 645.655.90     | 32.20930497  | -103.86239693 | 0.00           | 0.00          | 0.00          |
|          | 2,900.00 | 0.00     | 118.25   | 2,900.00 | -569.00    | 0.00      | 0.00    | 0.00    | 440.183.70      | 645.655.90     | 32.20930497  | -103.86239693 | 0.00           | 0.00          | 0.00          |
|          | 3,000.00 | 0.00     | 118.25   | 3,000.00 | -469.00    | 0.00      | 0.00    | 0.00    | 440.183.70      | 645.655.90     | 32.20930497  | -103.86239693 | 0.00           | 0.00          | 0.00          |
|          | 3,100.00 | 0.00     | 118.25   | 3,100.00 | -369.00    | 0.00      | 0.00    | 0.00    | 440.183.70      | 645.655.90     | 32.20930497  | -103.86239693 | 0.00           | 0.00          | 0.00          |
|          | 3,200.00 | 0.00     | 118.25   | 3,200.00 | -269.00    | 0.00      | 0.00    | 0.00    | 440.183.70      | 645.655.90     | 32.20930497  | -103.86239693 | 0.00           | 0.00          | 0.00          |
|          | 3,300.00 | 0.00     | 118.25   | 3,300.00 | -169.00    | 0.00      | 0.00    | 0.00    | 440.183.70      | 645.655.90     | 32.20930497  | -103.86239693 | 0.00           | 0.00          | 0.00          |
|          | 3,400.00 | 0.00     | 118.25   | 3,400.00 | -69.00     | 0.00      | 0.00    | 0.00    | 440.183.70      | 645.655.90     | 32.20930497  | -103.86239693 | 0.00           | 0.00          | 0.00          |
|          | 3,500.00 | 0.00     | 118.25   | 3,500.00 | 31.00      | 0.00      | 0.00    | 0.00    | 440.183.70      | 645.655.90     | 32.20930497  | -103.86239693 | 0.00           | 0.00          | 0.00          |
|          | 3,600.00 | 0.00     | 118.25   | 3,600.00 | 131.00     | 0.00      | 0.00    | 0.00    | 440.183.70      | 645.655.90     | 32.20930497  | -103.86239693 | 0.00           | 0.00          | 0.00          |
|          | 3,700.00 | 0.00     | 118.25   | 3,700.00 | 231.00     | 0.00      | 0.00    | 0.00    | 440.183.70      | 645.655.90     | 32.20930497  | -103.86239693 | 0.00           | 0.00          | 0.00          |
|          | 3,800.00 | 0.00     | 118.25   | 3,800.00 | 331.00     | 0.00      | 0.00    | 0.00    | 440.183.70      | 645.655.90     | 32.20930497  | -103.86239693 | 0.00           | 0.00          | 0.00          |
|          | 3,810.00 | 0.20     | 118.25   | 3,810.00 | 341.00     | -0.01     | -0.01   | 0.02    | 440.183.69      | 645.655.92     | 32.20930495  | -103.86239688 | 2.00           | 2.00          | 0.00          |
|          | 3,900.00 | 2.00     | 118.25   | 3,899.98 | 430.98     | -0.77     | -0.83   | 1.54    | 440.182.87      | 645.657.44     | 32.20930268  | -103.86239197 | 2.00           | 2.00          | 0.00          |
|          | 4,000.00 | 4.00     | 118.25   | 3,999.84 | 530.84     | -3.06     | -3.30   | 6.15    | 440.180.40      | 645.662.05     | 32.20929582  | -103.86237710 | 2.00           | 2.00          | 0.00          |
|          | 4,020.22 | 4.00     | 118.25   | 4,020.00 | 551.00     | -7.45     | -7.45   | 14.46   | 440.160.33      | 645.663.25     | 32.20927590  | -103.86237289 | 2.00           | 2.00          | 0.00          |
|          | 4,100.00 | 6.00     | 118.25   | 4,099.45 | 630.45     | -6.88     | -7.43   | 13.82   | 440.176.27      | 645.669.72     | 32.20928439  | -103.86235234 | 2.00           | 2.00          | 0.00          |
|          | 4,200.00 | 8.00     | 118.25   | 4,198.70 | 729.70     | -12.23    | -13.20  | 24.56   | 440.170.50      | 645.680.46     | 32.20926840  | -103.86231772 | 2.00           | 2.00          | 0.00          |
|          | 4,300.00 | 10.00    | 118.25   | 4,297.47 | 828.47     | -19.09    | -20.60  | 38.34   | 440.163.10      | 645.694.24     | 32.20924788  | -103.86227328 | 2.00           | 2.00          | 0.00          |
|          | 4,400.00 | 12.00    | 118.25   | 4,395.62 | 926.62     | -27.45    | -29.63  | 55.15   | 440.154.07      | 645.711.04     | 32.20922286  | -103.86221907 | 2.00           | 2.00          | 0.00          |
|          | 4,500.00 | 14.00    | 118.25   | 4,493.05 | 1,024.05   | -37.32    | -40.28  | 74.96   | 440.143.42      | 645.730.85     | 32.20919335  | -103.86215516 | 2.00           | 2.00          | 0.00          |
|          | 4,600.00 | 16.00    | 118.25   | 4,590.54 | 1,120.54   | -46.87    | -52.53  | 97.76   | 440.131.17      | 645.733.65     | 32.20916590  | -103.86208783 | 2.00           | 2.00          | 0.00          |
|          | 4,642.43 | 16.85    | 118.25   | 4,630.34 | 1,161.34   | -53.93    | -58.21  | 108.32  | 440.125.50      | 645.784.22     | 32.20914367  | -103.86204755 | 2.00           | 2.00          | 0.00          |
|          | 4,700.00 | 16.85    | 118.25   | 4,685.44 | 1,216.44   | -61.25    | -66.11  | 123.02  | 440.117.60      | 645.778.92     | 32.20912178  | -103.86200144 | 0.00           | 0.00          | 0.00          |
|          | 4,800.00 | 16.85    | 118.25   | 4,781.15 | 1,312.15   | -73.96    | -79.83  | 148.56  | 440.103.88      | 645.804.45     | 32.20908376  | -103.86191780 | 0.00           | 0.00          | 0.00          |
|          | 4,900.00 | 16.85    | 118.25   | 4,876.85 | 1,407.85   | -86.67    | -93.55  | 174.09  | 440.090.16      | 645.829.98     | 32.20904574  | -103.86183545 | 0.00           | 0.00          | 0.00          |
|          | 4,975.38 | 16.85    | 118.25   | 4,949.00 | 1,480.00   | -96.25    | -103.89 | 193.33  | 440.079.82      | 645.849.22     | 32.20901708  | -103.86177338 | 0.00           | 0.00          | 0.00          |
|          | 5,000.00 | 16.85    | 118.25   | 4,972.58 | 1,503.58   | -107.27   | -115.62 | 199.62  | 440.076.44      | 645.876.50     | 32.20900772  | -103.86175310 | 0.00           | 0.00          | 0.00          |
|          | 5,100.00 | 16.85    | 118.25   | 5,068.27 | 1,599.27   | -112.09   | -120.99 | 225.15  | 440.062.72      | 645.881.03     | 32.20898970  | -103.86167076 | 0.00           | 0.00          | 0.00          |
|          | 5,200.00 | 16.85    | 118.25   | 5,163.98 | 1,694.98   | -124.80   | -134.70 | 250.68  | 440.049.00      | 645.906.56     | 32.20893168  | -103.86158841 | 0              |               |               |

| Comments                                    | MD<br>(ft) | Incl<br>(°) | Azim<br>(°) | TVD<br>(ft) | TVDSS<br>(ft) | VSEC<br>(ft) | NS<br>(ft) | EW<br>(ft) | Northing<br>(ftUS) | Easting<br>(ftUS) | Latitude<br>(°) | Longitude<br>(°) | DLS<br>(ft/100ft) | BR<br>(ft/100ft) | TR<br>(ft/100ft) |
|---------------------------------------------|------------|-------------|-------------|-------------|---------------|--------------|------------|------------|--------------------|-------------------|-----------------|------------------|-------------------|------------------|------------------|
| 1st Bone Spring Ss                          | 8,900.00   | 0.00        | 118.25      | 8,794.99    | 5,325.99      | -347.20      | -374.75    | 697.40     | 439,808.98         | 646,353.25        | 32.20826647     | -103.86014764    | 0.00              | 0.00             | 0.00             |
|                                             | 8,912.01   | 0.00        | 118.25      | 8,807.00    | 5,338.00      | -347.20      | -374.75    | 697.40     | 439,808.98         | 646,353.25        | 32.20826647     | -103.86014764    | 0.00              | 0.00             | 0.00             |
|                                             | 9,000.00   | 0.00        | 118.25      | 8,894.99    | 5,425.99      | -347.20      | -374.75    | 697.40     | 439,808.98         | 646,353.25        | 32.20826647     | -103.86014764    | 0.00              | 0.00             | 0.00             |
|                                             | 9,100.00   | 0.00        | 118.25      | 8,994.99    | 5,525.99      | -347.20      | -374.75    | 697.40     | 439,808.98         | 646,353.25        | 32.20826647     | -103.86014764    | 0.00              | 0.00             | 0.00             |
|                                             | 9,200.00   | 0.00        | 118.25      | 9,094.99    | 5,625.99      | -347.20      | -374.75    | 697.40     | 439,808.98         | 646,353.25        | 32.20826647     | -103.86014764    | 0.00              | 0.00             | 0.00             |
| 2nd Bone Spring Lime                        | 9,300.00   | 0.00        | 118.25      | 9,194.99    | 5,725.99      | -347.20      | -374.75    | 697.40     | 439,808.98         | 646,353.25        | 32.20826647     | -103.86014764    | 0.00              | 0.00             | 0.00             |
|                                             | 9,343.01   | 0.00        | 118.25      | 9,238.00    | 5,769.00      | -347.20      | -374.75    | 697.40     | 439,808.98         | 646,353.25        | 32.20826647     | -103.86014764    | 0.00              | 0.00             | 0.00             |
|                                             | 9,400.00   | 0.00        | 118.25      | 9,294.99    | 5,825.99      | -347.20      | -374.75    | 697.40     | 439,808.98         | 646,353.25        | 32.20826647     | -103.86014764    | 0.00              | 0.00             | 0.00             |
|                                             | 9,500.00   | 0.00        | 118.25      | 9,394.99    | 5,925.99      | -347.20      | -374.75    | 697.40     | 439,808.98         | 646,353.25        | 32.20826647     | -103.86014764    | 0.00              | 0.00             | 0.00             |
|                                             | 9,600.00   | 0.00        | 118.25      | 9,494.99    | 6,025.99      | -347.20      | -374.75    | 697.40     | 439,808.98         | 646,353.25        | 32.20826647     | -103.86014764    | 0.00              | 0.00             | 0.00             |
| 2nd Bone Spring Ss                          | 9,700.00   | 0.00        | 118.25      | 9,594.99    | 6,125.99      | -347.20      | -374.75    | 697.40     | 439,808.98         | 646,353.25        | 32.20826647     | -103.86014764    | 0.00              | 0.00             | 0.00             |
|                                             | 9,789.01   | 0.00        | 118.25      | 9,684.00    | 6,215.00      | -347.20      | -374.75    | 697.40     | 439,808.98         | 646,353.25        | 32.20826647     | -103.86014764    | 0.00              | 0.00             | 0.00             |
|                                             | 9,800.00   | 0.00        | 118.25      | 9,694.99    | 6,225.99      | -347.20      | -374.75    | 697.40     | 439,808.98         | 646,353.25        | 32.20826647     | -103.86014764    | 0.00              | 0.00             | 0.00             |
| 2nd Bone Spring A Sand                      | 9,826.01   | 0.00        | 118.25      | 9,721.00    | 6,252.00      | -347.20      | -374.75    | 697.40     | 439,808.98         | 646,353.25        | 32.20826647     | -103.86014764    | 0.00              | 0.00             | 0.00             |
|                                             | 9,900.00   | 0.00        | 118.25      | 9,794.99    | 6,325.99      | -347.20      | -374.75    | 697.40     | 439,808.98         | 646,353.25        | 32.20826647     | -103.86014764    | 0.00              | 0.00             | 0.00             |
|                                             | 9,907.01   | 0.00        | 118.25      | 9,802.00    | 6,333.00      | -347.20      | -374.75    | 697.40     | 439,808.98         | 646,353.25        | 32.20826647     | -103.86014764    | 0.00              | 0.00             | 0.00             |
| 2nd Bone Spring T/B Carb<br>7.625 in Casing | 9,988.00   | 0.00        | 118.25      | 9,882.99    | 6,413.99      | -347.20      | -374.75    | 697.40     | 439,808.98         | 646,353.25        | 32.20826647     | -103.86014764    | 0.00              | 0.00             | 0.00             |
|                                             | 9,993.01   | 0.00        | 118.25      | 9,888.00    | 6,419.00      | -347.20      | -374.75    | 697.40     | 439,808.98         | 646,353.25        | 32.20826647     | -103.86014764    | 0.00              | 0.00             | 0.00             |
|                                             | 10,000.00  | 0.00        | 118.25      | 9,894.99    | 6,425.99      | -347.20      | -374.75    | 697.40     | 439,808.98         | 646,353.25        | 32.20826647     | -103.86014764    | 0.00              | 0.00             | 0.00             |
| 3rd Bone Spring Lm                          | 10,071.01  | 0.00        | 118.25      | 9,966.00    | 6,497.00      | -347.20      | -374.75    | 697.40     | 439,808.98         | 646,353.25        | 32.20826647     | -103.86014764    | 0.00              | 0.00             | 0.00             |
|                                             | 10,100.00  | 0.00        | 118.25      | 9,994.99    | 6,525.99      | -347.20      | -374.75    | 697.40     | 439,808.98         | 646,353.25        | 32.20826647     | -103.86014764    | 0.00              | 0.00             | 0.00             |
|                                             | 10,200.00  | 0.00        | 118.25      | 10,094.99   | 6,625.99      | -347.20      | -374.75    | 697.40     | 439,808.98         | 646,353.25        | 32.20826647     | -103.86014764    | 0.00              | 0.00             | 0.00             |
| 3rd Bone Spring Sh<br>Build 8.00/100' DLS   | 10,300.00  | 0.00        | 118.25      | 10,194.99   | 6,725.99      | -347.20      | -374.75    | 697.40     | 439,808.98         | 646,353.25        | 32.20826647     | -103.86014764    | 0.00              | 0.00             | 0.00             |
|                                             | 10,400.00  | 0.00        | 118.25      | 10,294.99   | 6,825.99      | -347.20      | -374.75    | 697.40     | 439,808.98         | 646,353.25        | 32.20826647     | -103.86014764    | 0.00              | 0.00             | 0.00             |
|                                             | 10,458.01  | 0.00        | 118.25      | 10,353.00   | 6,884.00      | -347.20      | -374.75    | 697.40     | 439,808.98         | 646,353.25        | 32.20826647     | -103.86014764    | 0.00              | 0.00             | 0.00             |
|                                             | 10,467.82  | 0.00        | 118.25      | 10,362.81   | 6,893.81      | -347.20      | -374.75    | 697.40     | 439,808.98         | 646,353.25        | 32.20826647     | -103.86014764    | 0.00              | 0.00             | 0.00             |
|                                             | 10,500.00  | 2.57        | 359.78      | 10,394.98   | 6,925.98      | -346.47      | -374.03    | 697.40     | 439,809.70         | 646,353.25        | 32.20826846     | -103.86014764    | 8.00              | 8.00             | 0.00             |
| 3rd Bone Spring Sh Base                     | 10,600.00  | 10.57       | 359.78      | 10,494.25   | 7,025.25      | -335.04      | -362.59    | 697.35     | 439,821.14         | 646,353.21        | 32.20829991     | -103.86014762    | 8.00              | 8.00             | 0.00             |
|                                             | 10,642.74  | 13.99       | 359.78      | 10,536.00   | 7,067.00      | -325.96      | -353.49    | 697.32     | 439,830.23         | 646,353.17        | 32.20832499     | -103.86014760    | 8.00              | 8.00             | 0.00             |
|                                             | 10,700.00  | 18.57       | 359.78      | 10,590.95   | 7,121.95      | -309.92      | -337.44    | 697.26     | 439,846.28         | 646,353.11        | 32.20836902     | -103.86014757    | 8.00              | 8.00             | 0.00             |
| 3rd Bone Spring Ss                          | 10,800.00  | 26.57       | 359.78      | 10,683.21   | 7,214.21      | -271.60      | -299.09    | 697.11     | 439,854.64         | 646,352.96        | 32.20847446     | -103.86014750    | 8.00              | 8.00             | 0.00             |
|                                             | 10,872.14  | 32.35       | 359.78      | 10,746.00   | 7,277.00      | -236.17      | -263.62    | 696.98     | 439,820.10         | 646,352.83        | 32.20857194     | -103.86014743    | 8.00              | 8.00             | 0.00             |
|                                             | 10,900.00  | 34.57       | 359.78      | 10,769.24   | 7,300.24      | -220.82      | -248.26    | 696.92     | 439,935.46         | 646,352.77        | 32.20861416     | -103.86014740    | 8.00              | 8.00             | 0.00             |
| Red Hills SS                                | 11,000.00  | 42.57       | 359.78      | 10,847.35   | 7,378.35      | -158.58      | -185.96    | 696.68     | 439,997.75         | 646,352.53        | 32.20878541     | -103.86014728    | 8.00              | 8.00             | 0.00             |
|                                             | 11,100.00  | 50.57       | 359.78      | 10,916.04   | 7,447.04      | -86.07       | -113.39    | 696.40     | 440,070.32         | 646,352.26        | 32.20898489     | -103.86014714    | 8.00              | 8.00             | 0.00             |
|                                             | 11,200.00  | 58.57       | 359.78      | 10,973.98   | 7,504.98      | -4.73        | -31.97     | 696.09     | 440,151.73         | 646,351.94        | 32.20920899     | -103.86014699    | 8.00              | 8.00             | 0.00             |
|                                             | 11,300.00  | 66.57       | 359.78      | 11,018.98   | 7,550.98      | 23.86        | 1.46       | 695.75     | 440,231.61         | 646,351.61        | 32.20942946     | -103.86014682    | 8.00              | 8.00             | 0.00             |
|                                             | 11,400.00  | 74.57       | 359.78      | 11,053.21   | 7,584.21      | 178.02       | 150.95     | 695.39     | 440,324.64         | 646,351.25        | 32.20971149     | -103.86014664    | 8.00              | 8.00             | 0.00             |
| LP, Hold 90° Inc at 359.78° Azim to TD      | 11,472.95  | 80.41       | 359.78      | 11,069.00   | 7,600.00      | 249.14       | 222.14     | 695.12     | 440,405.82         | 646,350.98        | 32.20990717     | -103.86014651    | 8.00              | 8.00             | 0.00             |
|                                             | 11,500.00  | 82.57       | 359.78      | 11,073.00   | 7,604.00      | 275.87       | 248.89     | 695.02     | 440,432.57         | 646,350.87        | 32.20998070     | -103.86014646    | 8.00              | 8.00             | 0.00             |
|                                             | 11,592.82  | 90.00       | 359.78      | 11,079.01   | 7,610.01      | 368.34       | 341.44     | 694.67     | 440,525.12         | 646,350.52        | 32.211023512    | -103.86014628    | 8.00              | 8.00             | 0.00             |
|                                             | 11,600.00  | 90.00       | 359.78      | 11,079.01   | 7,610.01      | 375.52       | 348.63     | 694.64     | 440,532.30         | 646,350.49        | 32.211025486    | -103.86014627    | 0.00              | 0.00             | 0.00             |
|                                             | 11,700.00  | 90.00       | 359.78      | 11,079.01   | 7,610.01      | 445.30       | 446.63     | 694.66     | 440,632.40         | 646,350.11        | 32.2110252974   | -103.86014608    | 0.00              | 0.00             | 0.00             |
| LP, Hold 90° Inc at 359.78° Azim to TD      | 11,800.00  | 90.00       | 359.78      | 11,079.01   | 7,610.01      | 575.34       | 548.63     | 693.88     | 440,732.29         | 646,349.79        | 32.211080461    | -103.86014589    | 0.00              | 0.00             | 0.00             |
|                                             | 11,900.00  | 90.00       | 359.78      | 11,079.01   | 7,610.01      | 675.24       | 648.62     | 693.50     | 440,832.28         | 646,349.35        | 32.21107949     | -103.86014570    | 0.00              | 0.00             | 0.00             |
|                                             | 12,000.00  | 90.00       | 359.78      | 11,079.01   | 7,610.01      | 775.15       | 748.62     | 693.11     | 440,932.27         | 646,348.97        | 32.211135436    | -103.86014551    | 0.00              | 0.00             | 0.00             |
|                                             | 12,100.00  | 90.00       | 359.78      | 11,079.01   | 7,610.01      | 875.06       | 848.62     | 692.73     | 441,032.26         | 646,348.59        | 32.211162924    | -103.86014532    | 0.00              | 0.00             | 0.00             |
|                                             | 12,200.00  | 90.00       | 359.78      | 11,079.01   | 7,610.01      | 974.97       | 948.62     | 692.35     | 441,132.26         | 646,348.20        | 32.211190411    | -103.86014513    | 0.00              | 0.00             | 0.00             |
| LP, Hold 90° Inc at 359.78° Azim to TD      | 12,300.00  | 90.00       | 359.78      | 11,079.01   | 7,610.01      | 1,074.88     | 1,048.62   | 691.97     | 441,232.25         | 646,347.82        | 32.211217898    | -103.86014494    | 0.00              | 0.00             | 0.00             |
|                                             | 12,400.00  | 90.00       | 359.78      | 11,079.01   | 7,610.01      | 1,174.78     | 1,148.62   | 691.59     | 441,332.24         | 646,347.44        | 32.211245389    | -103.86014475    | 0.00              | 0.00             | 0.00             |
|                                             | 12,500.00  | 90.00       | 359.78      | 11,079.01   | 7,610.01      | 1,274.69     | 1,248.62   | 691.21     | 441,432.23         | 646,347.06        | 32.211272783    | -103.86014456    | 0.00              | 0.00             | 0.00             |
|                                             | 12,600.00  | 90.00       | 359.78      | 11,079.01   | 7,610.01      | 1,374.60     | 1,348.62   | 690.83     | 441,532.23         | 646,346.68        | 32.211300361    | -103.86014437    | 0.00              | 0.00             | 0.00             |
|                                             | 12,700.00  | 90.00       | 359.78      | 11,079.01   | 7,610.01      | 1,474.51     | 1,448.62   | 690.44     | 441,632.22         | 646,346.30        | 32.211327848    | -103.86014418    | 0.00              | 0.00             | 0.00             |
| LP, Hold 90° Inc at 359.78° Azim to TD      | 12,800.00  | 90.00       | 359.78      | 11,079.01   | 7,610.01      | 1,574.41     | 1,548.62   | 690.06     | 441,732.21         | 646,345.92        | 32.211355336    | -103.86014399    | 0.00              | 0.00             | 0.00             |
|                                             | 12,900.00  | 90.00       | 359.78      | 11,079.01   | 7,610.01      | 1,674.32     | 1,648.62   | 689.68     | 441,832.20         | 646,345.53        | 32.211382823    | -103.86014380    | 0.00              | 0.00             | 0.00             |
|                                             | 13,000.00  | 90.00       | 359.78      | 11,079.01   | 7,610.01      | 1,774.23     | 1,748.62   | 689.30     | 441,932.20         | 646,345.15        | 32.211410310    | -103.86014361    | 0.00              | 0.00             | 0.00             |
|                                             | 13,100.00  | 90.00       | 359.78      | 11,079.01   | 7,610.01      | 1,874.14     | 1,848.62   | 688.92     | 442,032.19         | 646,344.77        | 32.211437798    | -103.86014342    | 0.00              | 0.00             | 0.00             |
|                                             | 13,200.00  | 90.00       | 359.78      | 11,079.01   | 7,610.01      | 1,974.05     | 1,948.62   | 688.54     | 442,132.18         | 646,344.39        | 32.211465285    | -103.86014323    | 0.00              | 0.00             | 0.00             |
| LP, Hold 90° Inc at 359.78° Azim to TD      | 13,300.00  | 90.00       | 359.78      | 11,079.01   | 7,610.01      | 2,073.95     | 2,048.61   | 688.15     | 442,232.17         | 646,344.01        | 32.211492773    | -103.86014304    | 0.00              | 0.00             | 0.00             |
|                                             | 13,400.00  | 90.00       | 359.78      | 11,079.01   | 7,610.01      | 2,173.86     | 2,148.61   | 687.77     | 442,332.17         | 646,343.63        | 32.211520260    | -103.86014285    | 0.00              |                  |                  |

| Comments | MD<br>(ft) | Incl<br>(°) | Azim<br>(°) | TVD<br>(ft) | TVDSS<br>(ft) | VSEC<br>(ft) | NS<br>(ft) | EW<br>(ft) | Northing<br>(ftUS) | Easting<br>(ftUS) | Latitude<br>(°) | Longitude<br>(°) | DLS<br>(°/100ft) | BR<br>(°/100ft) | TR<br>(°/100ft) |
|----------|------------|-------------|-------------|-------------|---------------|--------------|------------|------------|--------------------|-------------------|-----------------|------------------|------------------|-----------------|-----------------|
|          | 20,700.00  | 90.00       | 359.78      | 11,079.00   | 7,610.00      | 9,467.14     | 9,448.56   | 659.92     | 449,631.61         | 646,315.78        | 32.23526839     | -103.86012894    | 0.00             | 0.00            | 0.00            |
|          | 20,800.00  | 90.00       | 359.78      | 11,079.00   | 7,610.00      | 9,567.05     | 9,548.56   | 659.54     | 449,731.60         | 646,315.40        | 32.23554327     | -103.86012875    | 0.00             | 0.00            | 0.00            |
|          | 20,900.00  | 90.00       | 359.78      | 11,079.00   | 7,610.00      | 9,666.95     | 9,648.56   | 659.16     | 449,831.60         | 646,315.02        | 32.23581814     | -103.86012856    | 0.00             | 0.00            | 0.00            |
|          | 21,000.00  | 90.00       | 359.78      | 11,079.00   | 7,610.00      | 9,766.86     | 9,748.56   | 658.78     | 449,931.59         | 646,314.63        | 32.23609301     | -103.86012837    | 0.00             | 0.00            | 0.00            |
|          | 21,100.00  | 90.00       | 359.78      | 11,079.00   | 7,610.00      | 9,866.77     | 9,848.56   | 658.40     | 450,031.58         | 646,314.25        | 32.23636789     | -103.86012818    | 0.00             | 0.00            | 0.00            |
|          | 21,200.00  | 90.00       | 359.78      | 11,079.00   | 7,610.00      | 9,966.68     | 9,948.56   | 658.02     | 450,131.57         | 646,313.87        | 32.23664276     | -103.86012799    | 0.00             | 0.00            | 0.00            |
|          | 21,300.00  | 90.00       | 359.78      | 11,079.00   | 7,610.00      | 10,066.59    | 10,048.56  | 657.64     | 450,231.57         | 646,313.49        | 32.23691763     | -103.86012780    | 0.00             | 0.00            | 0.00            |
|          | 21,400.00  | 90.00       | 359.78      | 11,079.00   | 7,610.00      | 10,166.49    | 10,148.56  | 657.25     | 450,331.56         | 646,313.11        | 32.23719251     | -103.86012760    | 0.00             | 0.00            | 0.00            |
|          | 21,500.00  | 90.00       | 359.78      | 11,079.00   | 7,610.00      | 10,266.40    | 10,248.55  | 656.87     | 450,431.55         | 646,312.73        | 32.23746738     | -103.86012741    | 0.00             | 0.00            | 0.00            |
|          | 21,600.00  | 90.00       | 359.78      | 11,079.00   | 7,610.00      | 10,366.31    | 10,348.55  | 656.49     | 450,531.54         | 646,312.35        | 32.23774225     | -103.86012722    | 0.00             | 0.00            | 0.00            |
|          | 21,700.00  | 90.00       | 359.78      | 11,079.00   | 7,610.00      | 10,466.22    | 10,448.55  | 656.11     | 450,631.54         | 646,311.96        | 32.23801713     | -103.86012703    | 0.00             | 0.00            | 0.00            |
|          | 21,800.00  | 90.00       | 359.78      | 11,079.00   | 7,610.00      | 10,566.12    | 10,548.55  | 655.73     | 450,731.53         | 646,311.58        | 32.23829200     | -103.86012684    | 0.00             | 0.00            | 0.00            |
|          | 21,900.00  | 90.00       | 359.78      | 11,079.00   | 7,610.00      | 10,666.03    | 10,648.55  | 655.35     | 450,831.52         | 646,311.20        | 32.23856687     | -103.86012865    | 0.00             | 0.00            | 0.00            |
|          | 22,000.00  | 90.00       | 359.78      | 11,079.00   | 7,610.00      | 10,765.94    | 10,748.55  | 654.97     | 450,931.51         | 646,310.82        | 32.23884175     | -103.86012646    | 0.00             | 0.00            | 0.00            |
|          | 22,100.00  | 90.00       | 359.78      | 11,079.00   | 7,610.00      | 10,865.85    | 10,848.55  | 654.58     | 451,031.51         | 646,310.44        | 32.23911662     | -103.86012627    | 0.00             | 0.00            | 0.00            |
|          | 22,200.00  | 90.00       | 359.78      | 11,079.00   | 7,610.00      | 10,965.76    | 10,948.55  | 654.20     | 451,131.50         | 646,310.06        | 32.23939149     | -103.86012608    | 0.00             | 0.00            | 0.00            |
|          | 22,300.00  | 90.00       | 359.78      | 11,079.00   | 7,610.00      | 11,065.66    | 11,048.55  | 653.82     | 451,231.49         | 646,309.68        | 32.23966636     | -103.86012588    | 0.00             | 0.00            | 0.00            |
|          | 22,400.00  | 90.00       | 359.78      | 11,079.00   | 7,610.00      | 11,165.57    | 11,148.55  | 653.44     | 451,331.48         | 646,309.29        | 32.23994124     | -103.86012569    | 0.00             | 0.00            | 0.00            |
|          | 22,500.00  | 90.00       | 359.78      | 11,079.00   | 7,610.00      | 11,265.48    | 11,248.55  | 653.06     | 451,431.48         | 646,308.91        | 32.24021611     | -103.86012550    | 0.00             | 0.00            | 0.00            |
|          | 22,600.00  | 90.00       | 359.78      | 11,079.00   | 7,610.00      | 11,365.39    | 11,348.55  | 652.68     | 451,531.47         | 646,308.53        | 32.24049098     | -103.86012531    | 0.00             | 0.00            | 0.00            |
|          | 22,700.00  | 90.00       | 359.78      | 11,079.00   | 7,610.00      | 11,465.30    | 11,448.55  | 652.29     | 451,631.46         | 646,308.15        | 32.24076586     | -103.86012512    | 0.00             | 0.00            | 0.00            |
|          | 22,800.00  | 90.00       | 359.78      | 11,079.00   | 7,610.00      | 11,565.20    | 11,548.55  | 651.91     | 451,731.45         | 646,307.77        | 32.24104073     | -103.86012493    | 0.00             | 0.00            | 0.00            |
|          | 22,900.00  | 90.00       | 359.78      | 11,079.00   | 7,610.00      | 11,665.11    | 11,648.54  | 651.53     | 451,831.45         | 646,307.39        | 32.24131560     | -103.86012474    | 0.00             | 0.00            | 0.00            |
|          | 23,000.00  | 90.00       | 359.78      | 11,079.00   | 7,610.00      | 11,765.02    | 11,748.54  | 651.15     | 451,931.44         | 646,307.01        | 32.24159048     | -103.86012455    | 0.00             | 0.00            | 0.00            |
|          | 23,100.00  | 90.00       | 359.78      | 11,079.00   | 7,610.00      | 11,864.93    | 11,848.54  | 650.77     | 452,031.43         | 646,306.62        | 32.24186535     | -103.86012436    | 0.00             | 0.00            | 0.00            |
|          | 23,200.00  | 90.00       | 359.78      | 11,079.00   | 7,610.00      | 11,964.84    | 11,948.54  | 650.39     | 452,131.42         | 646,306.24        | 32.24214022     | -103.86012416    | 0.00             | 0.00            | 0.00            |
|          | 23,300.00  | 90.00       | 359.78      | 11,079.00   | 7,610.00      | 12,064.74    | 12,048.54  | 650.01     | 452,231.41         | 646,305.86        | 32.24241510     | -103.86012397    | 0.00             | 0.00            | 0.00            |
|          | 23,400.00  | 90.00       | 359.78      | 11,079.00   | 7,610.00      | 12,164.65    | 12,148.54  | 649.62     | 452,331.41         | 646,305.48        | 32.24268997     | -103.86012378    | 0.00             | 0.00            | 0.00            |
|          | 23,500.00  | 90.00       | 359.78      | 11,079.00   | 7,610.00      | 12,264.56    | 12,248.54  | 649.24     | 452,431.40         | 646,305.10        | 32.24296484     | -103.86012359    | 0.00             | 0.00            | 0.00            |
|          | 23,600.00  | 90.00       | 359.78      | 11,079.00   | 7,610.00      | 12,364.47    | 12,348.54  | 648.86     | 452,531.39         | 646,304.72        | 32.24323972     | -103.86012340    | 0.00             | 0.00            | 0.00            |
|          | 23,700.00  | 90.00       | 359.78      | 11,079.00   | 7,610.00      | 12,464.37    | 12,448.54  | 648.48     | 452,631.38         | 646,304.34        | 32.24351459     | -103.86012321    | 0.00             | 0.00            | 0.00            |
|          | 23,800.00  | 90.00       | 359.78      | 11,079.00   | 7,610.00      | 12,564.28    | 12,548.54  | 648.10     | 452,731.38         | 646,303.95        | 32.24378946     | -103.86012302    | 0.00             | 0.00            | 0.00            |
|          | 23,900.00  | 90.00       | 359.78      | 11,079.00   | 7,610.00      | 12,664.19    | 12,648.54  | 647.72     | 452,831.37         | 646,303.57        | 32.24406433     | -103.86012283    | 0.00             | 0.00            | 0.00            |
|          | 24,000.00  | 90.00       | 359.78      | 11,079.00   | 7,610.00      | 12,764.10    | 12,748.54  | 647.34     | 452,931.36         | 646,303.19        | 32.24433921     | -103.86012263    | 0.00             | 0.00            | 0.00            |
|          | 24,100.00  | 90.00       | 359.78      | 11,079.00   | 7,610.00      | 12,864.01    | 12,848.54  | 646.95     | 453,031.35         | 646,302.81        | 32.24461408     | -103.86012244    | 0.00             | 0.00            | 0.00            |
|          | 24,200.00  | 90.00       | 359.78      | 11,079.00   | 7,610.00      | 12,963.91    | 12,948.54  | 646.57     | 453,131.35         | 646,302.43        | 32.24488895     | -103.86012225    | 0.00             | 0.00            | 0.00            |
|          | 24,300.00  | 90.00       | 359.78      | 11,079.00   | 7,610.00      | 13,063.82    | 13,048.53  | 646.19     | 453,231.34         | 646,302.05        | 32.24516383     | -103.86012206    | 0.00             | 0.00            | 0.00            |
|          | 24,400.00  | 90.00       | 359.78      | 11,079.00   | 7,610.00      | 13,163.73    | 13,148.53  | 645.81     | 453,331.33         | 646,301.66        | 32.24543870     | -103.86012187    | 0.00             | 0.00            | 0.00            |
|          | 24,500.00  | 90.00       | 359.78      | 11,079.00   | 7,610.00      | 13,263.64    | 13,248.53  | 645.43     | 453,431.32         | 646,301.28        | 32.24571357     | -103.86012168    | 0.00             | 0.00            | 0.00            |
|          | 24,600.00  | 90.00       | 359.78      | 11,079.00   | 7,610.00      | 13,363.55    | 13,348.53  | 645.05     | 453,531.32         | 646,300.90        | 32.24598845     | -103.86012149    | 0.00             | 0.00            | 0.00            |
|          | 24,700.00  | 90.00       | 359.78      | 11,079.00   | 7,610.00      | 13,463.45    | 13,448.53  | 644.66     | 453,631.31         | 646,300.52        | 32.24626332     | -103.86012129    | 0.00             | 0.00            | 0.00            |
|          | 24,800.00  | 90.00       | 359.78      | 11,079.00   | 7,610.00      | 13,563.36    | 13,548.53  | 644.28     | 453,731.30         | 646,300.14        | 32.24653819     | -103.86012110    | 0.00             | 0.00            | 0.00            |
|          | 24,900.00  | 90.00       | 359.78      | 11,079.00   | 7,610.00      | 13,663.27    | 13,648.53  | 643.90     | 453,831.29         | 646,299.76        | 32.24681306     | -103.86012091    | 0.00             | 0.00            | 0.00            |
|          | 25,000.00  | 90.00       | 359.78      | 11,079.00   | 7,610.00      | 13,763.18    | 13,748.53  | 643.52     | 453,931.29         | 646,299.38        | 32.24708794     | -103.86012072    | 0.00             | 0.00            | 0.00            |
|          | 25,100.00  | 90.00       | 359.78      | 11,079.00   | 7,610.00      | 13,863.09    | 13,848.53  | 643.14     | 454,031.28         | 646,298.99        | 32.24736281     | -103.86012053    | 0.00             | 0.00            | 0.00            |
|          | 25,200.00  | 90.00       | 359.78      | 11,079.00   | 7,610.00      | 13,962.99    | 13,948.53  | 642.76     | 454,131.27         | 646,298.61        | 32.24763768     | -103.86012034    | 0.00             | 0.00            | 0.00            |
|          | 25,300.00  | 90.00       | 359.78      | 11,079.00   | 7,610.00      | 14,062.90    | 14,048.53  | 642.38     | 454,231.26         | 646,298.23        | 32.24791256     | -103.86012015    | 0.00             | 0.00            | 0.00            |
|          | 25,400.00  | 90.00       | 359.78      | 11,079.00   | 7,610.00      | 14,162.81    | 14,148.53  | 641.99     | 454,331.26         | 646,297.85        | 32.24818743     | -103.86011996    | 0.00             | 0.00            | 0.00            |
|          | 25,500.00  | 90.00       | 359.78      | 11,079.00   | 7,610.00      | 14,262.72    | 14,248.53  | 641.61     | 454,431.25         | 646,297.47        | 32.24846230     | -103.86011976    | 0.00             | 0.00            | 0.00            |
|          | 25,600.00  | 90.00       | 359.78      | 11,079.00   | 7,610.00      | 14,362.62    | 14,348.52  | 641.23     | 454,531.24         | 646,297.09        | 32.24873717     | -103.86011957    | 0.00             | 0.00            | 0.00            |
|          | 25,700.00  | 90.00       | 359.78      | 11,079.00   | 7,610.00      | 14,462.53    | 14,448.52  | 640.85     | 454,631.23         | 646,296.71        | 32.24901205     | -103.86011938    | 0.00             | 0.00            | 0.00            |
|          | 25,800.00  | 90.00       | 359.78      | 11,079.00   | 7,610.00      | 14,562.44    | 14,548.52  | 640.47     | 454,731.23         | 646,296.32        | 32.24928692     | -103.86011919    | 0.00             | 0.00            | 0.00            |
|          | 25,900.00  | 90.00       | 359.78      | 11,079.00   | 7,610.00      | 14,662.35    | 14,648.52  | 640.09     | 454,831.22         | 646,295.94        | 32.24956179     | -103.86011900    | 0.00             | 0.00            | 0.00            |
|          | 26,000.00  | 90.00       | 359.78      | 11,079.00   | 7,610.00      | 14,762.26    | 14,748.52  | 639.71     | 454,931.21         | 646,295.56        | 32.24983666     | -103.86011880    | 0.00             | 0.00            | 0.00            |
|          | 26,100.00  | 90.00       | 359.78      | 11,079.00   | 7,610.00      | 14,862.16    | 14,848.52  | 639.32     | 455,031.20         | 646,295.18        | 32.25011154     | -103.86011861    | 0.00             | 0.00            | 0.00            |
|          | 26,200.00  | 90.00       | 359.78      | 11,079.00   | 7,610.00      | 14,962.07    | 14,948.52  | 638.94     | 455,131.19         | 646,294.80        | 32.25038641     | -103.86011842    | 0.00             | 0.00            | 0.00            |
|          | 26,300.00  | 90.00       | 359.78      | 11,079.00   | 7,610.00      | 15,061.98    | 15,048.52  | 638.56     | 455,231.19         | 646,294.42        | 32.25066128     | -103.86011823    | 0.00             | 0.00            | 0.00            |
|          | 26,400.00  | 90.00       | 359.78      | 11,079.00   | 7,610.00      | 15,161.89    | 15,148.52  | 638.18     | 455,331.18         | 646,294.04        | 32.25093616     | -103.86011804    | 0.00             | 0.00            | 0.00            |
|          | 26,500.00  | 90.00       | 359.78      | 11,079.00   | 7,610.00      | 15,261.80    | 15,248.52  | 637.80     | 455,431.17         | 646,293.65        | 32.25121103     | -103.86011785    | 0.00             | 0.00            | 0.00            |
|          | 26,600.00  | 90.00       | 359.78      | 11,079.00   | 7,610.00      | 15,361.70    | 15,348.52  | 637.42     | 455,531.16         | 646,293.27        | 32.25148590     | -103.86011766    | 0.00             | 0.00            | 0.00            |
|          | 26,700.00  | 90.00       | 359.78      | 11,079.00   | 7,610.00      | 15,461.61    | 15,448.52  | 637.03     | 455,631.16         | 646,292.89        | 32.25176077     | -1               |                  |                 |                 |

|                                   |                                                                      |                                   |
|-----------------------------------|----------------------------------------------------------------------|-----------------------------------|
| Well Name: POKER LAKE UNIT 22 DTD | Well Location: T24S / R30E / SEC 22 / NENE / 32.209429 / -103.862883 | County or Parish/State: EDDY / NM |
| Well Number: 187H                 | Type of Well: CONVENTIONAL GAS WELL                                  | Allottee or Tribe Name:           |
| Lease Number: NMLC068905          | Unit or CA Name:                                                     | Unit or CA Number:                |
| US Well Number: 3001549890        | Operator: XTO PERMIAN OPERATING LLC                                  |                                   |

Notice of Intent

Sundry ID: 2862991

|                                                |                              |
|------------------------------------------------|------------------------------|
| Type of Submission: Notice of Intent           | Type of Action: APD Change   |
| Date Sundry Submitted: 07/14/2025              | Time Sundry Submitted: 08:51 |
| Date proposed operation will begin: 07/14/2025 |                              |

**Procedure Description:** Effective Date: 12/1/22 XTO Permian Operating LLC respectfully requests to make the following changes for well file cleanup: BLM previously approved sundry Id #2824153. Dedicated acres: f/ 480.41 t/ 1040.87 TD: f/ 26601' MD / 11129' TVD t/ 27423' MD/ 11104.2' TVD FTP: f/ 100' FSL 110' FEL t/ 500' FNL 110' FEL Sec 22, 24S 30E; Lease NMNM0002862 Adding NSL Order # 8995 to C102 Attachments: Updated drilling plan and directional surveys. Updated C-102 on new form. No new surface disturbance.

NOI Attachments

Procedure Description

- POKER\_LAKE\_UNIT\_22\_DTD\_187H\_C\_102\_FINAL\_11\_20\_2024\_20250714085107.pdf
- Poker\_Lake\_Unit\_22\_DTD\_187H\_Post\_Execution\_Drilling\_Template\_\_RC\_\_DJ\_\_June\_16\_\_20250714085105.pdf

|                                          |                                                                             |                                          |
|------------------------------------------|-----------------------------------------------------------------------------|------------------------------------------|
| <b>Well Name:</b> POKER LAKE UNIT 22 DTD | <b>Well Location:</b> T24S / R30E / SEC 22 / NENE / 32.209429 / -103.862883 | <b>County or Parish/State:</b> EDDY / NM |
| <b>Well Number:</b> 187H                 | <b>Type of Well:</b> CONVENTIONAL GAS WELL                                  | <b>Allottee or Tribe Name:</b>           |
| <b>Lease Number:</b> NMLC068905          | <b>Unit or CA Name:</b>                                                     | <b>Unit or CA Number:</b>                |
| <b>US Well Number:</b> 3001549890        | <b>Operator:</b> XTO PERMIAN OPERATING LLC                                  |                                          |

Operator

I certify that the foregoing is true and correct. Title 18 U.S.C. Section 1001 and Title 43 U.S.C. Section 1212, make it a crime for any person knowingly and willfully to make to any department or agency of the United States any false, fictitious or fraudulent statements or representations as to any matter within its jurisdiction. Electronic submission of Sundry Notices through this system satisfies regulations requiring a

|                                                      |                                         |
|------------------------------------------------------|-----------------------------------------|
| <b>Operator Electronic Signature:</b> LACEY GRANILLO | <b>Signed on:</b> JUL 14, 2025 08:51 AM |
| <b>Name:</b> XTO PERMIAN OPERATING LLC               |                                         |
| <b>Title:</b> Regulatory Analyst                     |                                         |
| <b>Street Address:</b> 6401 HOLIDAY HILL ROAD        |                                         |
| <b>City:</b> MIDLAND                                 | <b>State:</b> TX                        |
| <b>Phone:</b> (432) 894-0057                         |                                         |
| <b>Email address:</b> LACEY.GRANILLO@EXXONMOBIL.COM  |                                         |

Field

|                             |               |             |
|-----------------------------|---------------|-------------|
| <b>Representative Name:</b> |               |             |
| <b>Street Address:</b>      |               |             |
| <b>City:</b>                | <b>State:</b> | <b>Zip:</b> |
| <b>Phone:</b>               |               |             |
| <b>Email address:</b>       |               |             |

BLM Point of Contact

|                                        |                                              |
|----------------------------------------|----------------------------------------------|
| <b>BLM POC Name:</b> CHRISTOPHER WALLS | <b>BLM POC Title:</b> Petroleum Engineer     |
| <b>BLM POC Phone:</b> 5752342234       | <b>BLM POC Email Address:</b> cwalls@blm.gov |
| <b>Disposition:</b> Accepted           | <b>Disposition Date:</b> 08/01/2025          |
| <b>Signature:</b> Chris Walls          |                                              |

|   |                                                                          |                                                                 |
|---|--------------------------------------------------------------------------|-----------------------------------------------------------------|
| Form 3160-5<br>(June 2019)   | UNITED STATES<br>DEPARTMENT OF THE INTERIOR<br>BUREAU OF LAND MANAGEMENT | FORM APPROVED<br>OMB No. 1004-0137<br>Expires: October 31, 2021 |
| <b>SUNDRY NOTICES AND REPORTS ON WELLS</b><br><i>Do not use this form for proposals to drill or to re-enter an abandoned well. Use Form 3160-3 (APD) for such proposals.</i> |                                                                          | 5. Lease Serial No. NMNM02862                                   |
|   |                                                                          | 6. If Indian, Allottee or Tribe Name                            |

|   |                                                     |                                                                             |
|---|-----------------------------------------------------|-----------------------------------------------------------------------------|
| <b>SUBMIT IN TRIPLICATE - Other instructions on page 2</b>                                                                       |                                                     | 7. If Unit of CA/Agreement, Name and/or No.                                 |
| 1. Type of Well<br><input type="checkbox"/> Oil Well <input checked="" type="checkbox"/> Gas Well <input type="checkbox"/> Other | 8. Well Name and No.<br>POKER LAKE UNIT 22 DTD/187H |                                                                             |
| 2. Name of Operator<br>XTO PERMIAN OPERATING LLC                                                                                 | 9. API Well No. 3001549890                          |                                                                             |
| 3a. Address 6401 HOLIDAY HILL ROAD BLDG 5, MIDLAND,                                                                              | 3b. Phone No. (include area code)<br>(432) 683-2277 | 10. Field and Pool or Exploratory Area<br>WILDCAT G-06 S243026M/BONE SPRING |
| 4. Location of Well (Footage, Sec., T.,R.,M., or Survey Description)<br>SEC 22/T24S/R30E/NMP                                     |                                                     | 11. Country or Parish, State<br>EDDY/NM                                     |

|                                                                                      |                                                  |                                               |                                                    |                                         |
|--------------------------------------------------------------------------------------|--------------------------------------------------|-----------------------------------------------|----------------------------------------------------|-----------------------------------------|
| 12. CHECK THE APPROPRIATE BOX(ES) TO INDICATE NATURE OF NOTICE, REPORT OR OTHER DATA |                                                  |                                               |                                                    |                                         |
| TYPE OF SUBMISSION                                                                   | TYPE OF ACTION                                   |                                               |                                                    |                                         |
| <input checked="" type="checkbox"/> Notice of Intent                                 | <input type="checkbox"/> Acidize                 | <input type="checkbox"/> Deepen               | <input type="checkbox"/> Production (Start/Resume) | <input type="checkbox"/> Water Shut-Off |
| <input type="checkbox"/> Subsequent Report                                           | <input type="checkbox"/> Alter Casing            | <input type="checkbox"/> Hydraulic Fracturing | <input type="checkbox"/> Reclamation               | <input type="checkbox"/> Well Integrity |
| <input type="checkbox"/> Final Abandonment Notice                                    | <input type="checkbox"/> Casing Repair           | <input type="checkbox"/> New Construction     | <input type="checkbox"/> Recomplete                | <input type="checkbox"/> Other          |
|                                                                                      | <input checked="" type="checkbox"/> Change Plans | <input type="checkbox"/> Plug and Abandon     | <input type="checkbox"/> Temporarily Abandon       |                                         |
|                                                                                      | <input type="checkbox"/> Convert to Injection    | <input type="checkbox"/> Plug Back            | <input type="checkbox"/> Water Disposal            |                                         |

13. Describe Proposed or Completed Operation: Clearly state all pertinent details, including estimated starting date of any proposed work and approximate duration thereof. If the proposal is to deepen directionally or recompleate horizontally, give subsurface locations and measured and true vertical depths of all pertinent markers and zones. Attach the Bond under which the work will be perfonned or provide the Bond No. on file with BLM/BIA. Required subsequent reports must be filed within 30 days following completion of the involved operations. If the operation results in a multiple completion or recompletion in a new interval, a Form 3160-4 must be filed once testing has been completed. Final Abandonment Notices must be filed only after all requirements, including reclamation, have been completed and the operator has detennined that the site is ready for final inspection.)

Effective Date: 12/1/22

XTO Permian Operating LLC respectfully requests to make the following changes for well file cleanup:

BLM previously approved sundry Id #2824153.

Dedicated acres: f/ 480.41 t/ 1040.87

TD: f/ 26601 MD / 11129' TVD t/ 27423 MD/ 11104.2 TVD

FTP: f/ 100 FSL 110 FEL t/ 500 FNL 110 FEL Sec 22, 24S 30E; Lease NMNM0002862

Adding NSL Order # 8995 to C102

Attachments: Updated drilling plan and directional surveys. Updated C-102 on new form. No new surface disturbance.

|   |                             |
|---|-----------------------------|
| 14. I hereby certify that the foregoing is true and correct. Name (Printed/Typed)<br>LACEY GRANILLO / Ph: (432) 894-0057 | Title<br>Regulatory Analyst |
| Signature (Electronic Submission)                                                                                        | Date<br>07/14/2025          |

|   |                             |                    |
|---|-----------------------------|--------------------|
| <b>THE SPACE FOR FEDERAL OR STATE OFFICE USE</b>   |                             |                    |
| Approved by<br>CHRISTOPHER WALLS / Ph: (575) 234-2234 / Accepted   | Title<br>Petroleum Engineer | Date<br>08/01/2025 |
| Conditions of approval, if any, are attached. Approval of this notice does not warrant or certify that the applicant holds legal or equitable title to those rights in the subject lease which would entitle the applicant to conduct operations thereon. | Office<br>CARLSBAD          |                    |

Title 18 U.S.C Section 1001 and Title 43 U.S.C Section 1212, make it a crime for any person knowingly and willfully to make to any department or agency of the United States any false, fictitious or fraudulent statements or representations as to any matter within its jurisdiction.

(Instructions on page 2)

## GENERAL INSTRUCTIONS

This form is designed for submitting proposals to perform certain well operations and reports of such operations when completed as indicated on Federal and Indian lands pursuant to applicable Federal law and regulations. Any necessary special instructions concerning the use of this form and the number of copies to be submitted, particularly with regard to local area or regional procedures and practices, are either shown below, will be issued by or may be obtained from the local Federal office.

## SPECIFIC INSTRUCTIONS

*Item 4* - Locations on Federal or Indian land should be described in accordance with Federal requirements. Consult the local Federal office for specific instructions.

*Item 13*: Proposals to abandon a well and subsequent reports of abandonment should include such special information as is required by the local Federal office. In addition, such proposals and reports should include reasons for the abandonment; data on any former or present productive zones or other zones with present significant fluid contents not sealed off by cement or otherwise; depths (top and bottom) and method of placement of cement plugs; mud or other material placed below, between and above plugs; amount, size, method of parting of any casing, liner or tubing pulled and the depth to the top of any tubing left in the hole; method of closing top of well and date well site conditioned for final inspection looking for approval of the abandonment. If the proposal will involve **hydraulic fracturing operations**, you must comply with 43 CFR 3162.3-3, including providing information about the protection of usable water. Operators should provide the best available information about all formations containing water and their depths. This information could include data and interpretation of resistivity logs run on nearby wells. Information may also be obtained from state or tribal regulatory agencies and from local BLM offices.

## NOTICES

The privacy Act of 1974 and the regulation in 43 CFR 2.48(d) provide that you be furnished the following information in connection with information required by this application.

AUTHORITY: 30 U.S.C. 181 et seq., 351 et seq., 25 U.S.C. 396; 43 CFR 3160.

PRINCIPAL PURPOSE: The information is used to: (1) Evaluate, when appropriate, approve applications, and report completion of subsequent well operations, on a Federal or Indian lease; and (2) document for administrative use, information for the management, disposal and use of National Resource lands and resources, such as: (a) evaluating the equipment and procedures to be used during a proposed subsequent well operation and reviewing the completed well operations for compliance with the approved plan; (b) requesting and granting approval to perform those actions covered by 43 CFR 3162.3-2, 3162.3-3, and 3162.3-4; (c) reporting the beginning or resumption of production, as required by 43 CFR 3162.4-1(c) and (d) analyzing future applications to drill or modify operations in light of data obtained and methods used.

ROUTINE USES: Information from the record and/or the record will be transferred to appropriate Federal, State, local or foreign agencies, when relevant to civil, criminal or regulatory investigations or prosecutions in connection with congressional inquiries or to consumer reporting agencies to facilitate collection of debts owed the Government.

EFFECT OF NOT PROVIDING THE INFORMATION: Filing of this notice and report and disclosure of the information is mandatory for those subsequent well operations specified in 43 CFR 3162.3-2, 3162.3-3, 3162.3-4.

The Paperwork Reduction Act of 1995 requires us to inform you that:

The BLM collects this information to evaluate proposed and/or completed subsequent well operations on Federal or Indian oil and gas leases.

Response to this request is mandatory.

The BLM would like you to know that you do not have to respond to this or any other Federal agency-sponsored information collection unless it displays a currently valid OMB control number.

**BURDEN HOURS STATEMENT:** Public reporting burden for this form is estimated to average 8 hours per response, including the time for reviewing instructions, gathering and maintaining data, and completing and reviewing the form. Direct comments regarding the burden estimate or any other aspect of this form to U.S. Department of the Interior, Bureau of Land Management (1004-0137), Bureau Information Collection Clearance Officer (WO-630), 1849 C St., N.W., Mail Stop 401 LS, Washington, D.C. 20240

## Additional Information

### Location of Well

0. SHL: NENE / 423 FNL / 805 FEL / TWSP: 24S / RANGE: 30E / SECTION: 22 / LAT: 32.209429 / LONG: -103.862883 ( TVD: 0 feet, MD: 0 feet )

PPP: SENE / 100 FSL / 1577 FWL / TWSP: 24S / RANGE: 30E / SECTION: 15 / LAT: 32.210805 / LONG: -103.872488 ( TVD: 12297 feet, MD: 15264 feet )

PPP: NENE / 500 FSL / 110 FEL / TWSP: 24S / RANGE: 30E / SECTION: 22 / LAT: 32.209232 / LONG: -103.860635 ( TVD: 12297 feet, MD: 12624 feet )

BHL: LOT 1 / 500 FNL / 110 FEL / TWSP: 24S / RANGE: 30E / SECTION: 22 / LAT: 32.253968 / LONG: -103.860604 ( TVD: 12297 feet, MD: 28152 feet )

|                                                          |                                                                                                   |                                     |                                                    |
|----------------------------------------------------------|---------------------------------------------------------------------------------------------------|-------------------------------------|----------------------------------------------------|
| C-102<br><br>Sumbit electronically<br>Via OCD Permitting | State of New Mexico<br>Energy, Minerals & Natural Resources Department<br>OIL CONVERSION DIVISION | Revised July, 09 2024               |                                                    |
|                                                          |                                                                                                   | Submittal<br>Type:                  | <input type="checkbox"/> Initial Submittal         |
|                                                          |                                                                                                   |                                     | <input checked="" type="checkbox"/> Amended Report |
|                                                          |                                                                                                   | <input type="checkbox"/> As Drilled |                                                    |

|   |  |                                              |  |                                                 |   |  |  |                                  |  |
|---|--|----------------------------------------------|--|-------------------------------------------------|---|--|--|----------------------------------|--|
| WELL LOCATION INFORMATION   |  |                                              |  |                                                 |   |  |  |                                  |  |
| API Number<br>30-015-49890   |  | Pool Code<br>97798                           |  | Pool Name<br>WILDCAT G-06 S243026M; BONE SPRING |   |  |  |                                  |  |
| Property Code   |  | Property Name<br>POKER LAKE UNIT 22 DTD      |  |                                                 |   |  |  | Well Number<br>187H              |  |
| OGRID No.<br>373075   |  | Operator Name<br>XTO PERMIAN OPERATING, LLC. |  |                                                 |   |  |  | Ground Level Elevation<br>3,437' |  |
| Surface Owner: <input type="checkbox"/> State <input type="checkbox"/> Fee <input type="checkbox"/> Tribal <input checked="" type="checkbox"/> Federal |  |                                              |  |                                                 | Mineral Owner: <input type="checkbox"/> State <input type="checkbox"/> Fee <input type="checkbox"/> Tribal <input checked="" type="checkbox"/> Federal |  |  |                                  |  |

|                       |         |          |       |     |              |              |           |             |        |
|-----------------------|---------|----------|-------|-----|--------------|--------------|-----------|-------------|--------|
| Surface Hole Location |         |          |       |     |              |              |           |             |        |
| UL                    | Section | Township | Range | Lot | Ft. from N/S | Ft. from E/W | Latitude  | Longitude   | County |
| A                     | 22      | 24S      | 30E   |     | 423 FNL      | 805 FEL      | 32.209429 | -103.862883 | EDDY   |

|                      |         |          |       |     |              |              |           |             |        |
|----------------------|---------|----------|-------|-----|--------------|--------------|-----------|-------------|--------|
| Bottom Hole Location |         |          |       |     |              |              |           |             |        |
| UL                   | Section | Township | Range | Lot | Ft. from N/S | Ft. from E/W | Latitude  | Longitude   | County |
|                      | 3       | 24S      | 30E   | 1   | 50 FNL       | 110 FEL      | 32.253968 | -103.860604 | EDDY   |

|                             |                                   |                                   |   |                         |
|-----------------------------|-----------------------------------|-----------------------------------|---|-------------------------|
| Dedicated Acres<br>1,040.87 | Infill or Defining Well<br>INFILL | Defining Well API<br>30-015-49883 | Overlapping Spacing Unit (Y/N)<br>N                                                                           | Consolidation Code<br>U |
| Order Numbers. NSL-8995     |                                   |                                   | Well Setbacks are under Common Ownership: <input checked="" type="checkbox"/> Yes <input type="checkbox"/> No |                         |

|                      |         |          |       |     |              |              |           |             |        |
|----------------------|---------|----------|-------|-----|--------------|--------------|-----------|-------------|--------|
| Kick Off Point (KOP) |         |          |       |     |              |              |           |             |        |
| UL                   | Section | Township | Range | Lot | Ft. from N/S | Ft. from E/W | Latitude  | Longitude   | County |
| A                    | 22      | 24S      | 30E   |     | 423 FNL      | 805 FEL      | 32.209429 | -103.862883 | EDDY   |

|                        |         |          |       |     |              |              |           |             |        |
|------------------------|---------|----------|-------|-----|--------------|--------------|-----------|-------------|--------|
| First Take Point (FTP) |         |          |       |     |              |              |           |             |        |
| UL                     | Section | Township | Range | Lot | Ft. from N/S | Ft. from E/W | Latitude  | Longitude   | County |
| A                      | 22      | 24S      | 30E   |     | 500 FNL      | 110 FEL      | 32.209232 | -103.860635 | EDDY   |

|                       |         |          |       |     |              |              |           |             |        |
|-----------------------|---------|----------|-------|-----|--------------|--------------|-----------|-------------|--------|
| Last Take Point (LTP) |         |          |       |     |              |              |           |             |        |
| UL                    | Section | Township | Range | Lot | Ft. from N/S | Ft. from E/W | Latitude  | Longitude   | County |
|                       | 3       | 24S      | 30E   | 1   | 100 FNL      | 110 FEL      | 32.253830 | -103.860604 | EDDY   |

|                                   |   |                            |
|-----------------------------------|---|----------------------------|
| Unitized Area of Area of Interest | Spacing Unit Type : <input checked="" type="checkbox"/> Horizontal <input type="checkbox"/> Vertical | Ground Elevation<br>3,437' |
|-----------------------------------|---|----------------------------|


|   |   |
|---|---|
| <div>OPERATOR CERTIFICATIONS</div> <div>I hereby certify that the information contained herein is true and complete to the best of my knowledge and belief, and, if the well is vertical or directional well, that this organization either owns a working interest or unleased mineral interest in the land including the proposed bottom hole location or has a right to drill this at this location pursuant to a contract with an owner of a working interest or unleased mineral interest, or a voluntary pooling agreement or a compulsory pooling order of heretofore entered by the division.</div> <div>If this well is a horizontal well, I further certify that this organization has received the consent of at least one lessee or owner of a working interest or unleased mineral interest in each tract (in the target pool or information) in which any part of the well's completed interval will be located or obtained a compulsory pooling order from the division.</div> <div><div></div><div>11/22/2024</div></div> <div>SignatureDate</div> <div>Manoj Venkatesh</div> <div>Printed Name</div> <div>manoj.venkatesh@exxonmobil.com</div> <div>Email Address</div> | <div>SURVEYOR CERTIFICATIONS</div> <div>I hereby certify that the well location shown on this plat was plotted from field notes of actual surveys made by me or under my supervision, and that the same is true and correct to the best of my belief</div> <div><div></div><div></div></div> <div>Signature and Seal of Professional Surveyor</div> <div><div>MARK DILLON HARP 23786</div><div>11/20/2024</div></div> <div>Certificate NumberDate of Survey</div> <div>YH</div> <div>618.013003.08-80</div> |
|---|---|

Note: No allowable will be assigned to this completion until all interest have been consolidated or a non-standard unit has been approved by the division.

ACREAGE DEDICATION PLATS

This grid represents a standard section. You may superimpose a non-standard section, or larger area, over this grid. Operators must outline the dedicated acreage in a red box, clearly show the well surface location and bottom hole location, if it is a directionally drilled, with the dimensions from the section lines in the cardinal directions. If this is a horizontal wellbore show on this plat the location of the First Take Point and Last Take Point, and the point within the Completed interval (other then the First Take Point and Last Take Point) that is closest to any outer boundary of the tract.

Surveyor shall use the latest United States government survey or dependent resurvey. Well locations will be in reference to the New Mexico Principal Meridian. If the land in not surveyed, contact the OCD Engineering Bureau. Independent subdivision surveys will not be acceptable.

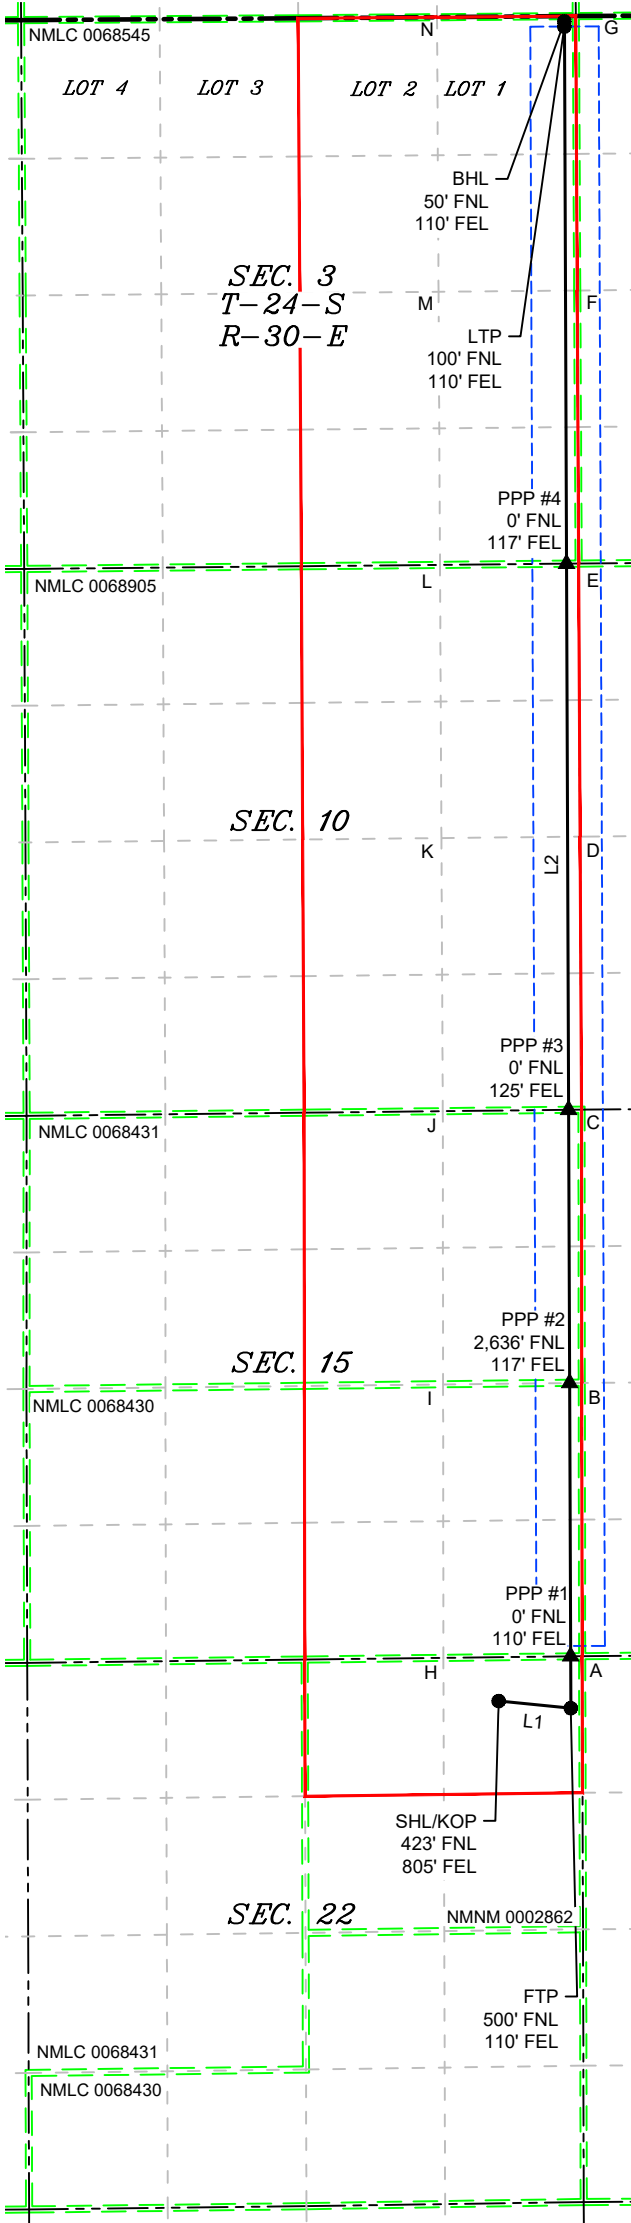

LEGEND

- SECTION LINE
- PROPOSED WELL BORE
- NEW MEXICO MINERAL LEASE
- 330' BUFFER
- ALLOCATION AREA

LOT ACREAGE TABLE

SECTION 3  
T-24-S R-30-E  
LOT 1 = 40.42 ACRES  
LOT 2 = 40.45 ACRES  
LOT 3 = 40.49 ACRES  
LOT 4 = 40.52 ACRES

LINE TABLE

| LINE | AZIMUTH    | LENGTH     |
|------|------------|------------|
| L1   | 095°38'12" | 698.87'    |
| L2   | 359°46'55" | 16,274.55' |

COORDINATE TABLE

| SHL/KOP (NAD 83 NME)            | SHL/KOP (NAD 27 NME)            |
|---------------------------------|---------------------------------|
| Y = 440,242.8 N                 | Y = 440,183.7 N                 |
| X = 686,839.7 E                 | X = 645,656.0 E                 |
| LAT. = 32.209429 °N             | LAT. = 32.209305 °N             |
| LONG. = 103.862883 °W           | LONG. = 103.862397 °W           |
| FTP (NAD 83 NME)                | FTP (NAD 27 NME)                |
| Y = 440,174.1 N                 | Y = 440,115.1 N                 |
| X = 687,535.2 E                 | X = 646,351.5 E                 |
| LAT. = 32.209232 °N             | LAT. = 32.209108 °N             |
| LONG. = 103.860635 °W           | LONG. = 103.860149 °W           |
| PPP #1 (NAD 83 NME)             | PPP #1 (NAD 27 NME)             |
| Y = 440,674.2 N                 | Y = 440,615.1 N                 |
| X = 687,533.3 E                 | X = 646,349.6 E                 |
| LAT. = 32.210607 °N             | LAT. = 32.210483 °N             |
| LONG. = 103.860634 °W           | LONG. = 103.860148 °W           |
| PPP #2 (NAD 83 NME)             | PPP #2 (NAD 27 NME)             |
| Y = 443,310.7 N                 | Y = 443,251.6 N                 |
| X = 687,523.3 E                 | X = 646,339.7 E                 |
| LAT. = 32.217854 °N             | LAT. = 32.217730 °N             |
| LONG. = 103.860629 °W           | LONG. = 103.860143 °W           |
| PPP #3 (NAD 83 NME)             | PPP #3 (NAD 27 NME)             |
| Y = 445,947.2 N                 | Y = 445,888.0 N                 |
| X = 687,513.3 E                 | X = 646,329.7 E                 |
| LAT. = 32.225101 °N             | LAT. = 32.224977 °N             |
| LONG. = 103.860624 °W           | LONG. = 103.860137 °W           |
| PPP #4 (NAD 83 NME)             | PPP #4 (NAD 27 NME)             |
| Y = 451,216.1 N                 | Y = 451,156.8 N                 |
| X = 687,493.2 E                 | X = 646,309.9 E                 |
| LAT. = 32.239585 °N             | LAT. = 32.239461 °N             |
| LONG. = 103.860614 °W           | LONG. = 103.860126 °W           |
| LTP (NAD 83 NME)                | LTP (NAD 27 NME)                |
| Y = 456,398.4 N                 | Y = 456,338.9 N                 |
| X = 687,473.5 E                 | X = 646,290.4 E                 |
| LAT. = 32.253830 °N             | LAT. = 32.253706 °N             |
| LONG. = 103.860604 °W           | LONG. = 103.860116 °W           |
| BHL (NAD 83 NME)                | BHL (NAD 27 NME)                |
| Y = 456,448.6 N                 | Y = 456,389.1 N                 |
| X = 687,473.3 E                 | X = 646,290.1 E                 |
| LAT. = 32.253968 °N             | LAT. = 32.253844 °N             |
| LONG. = 103.860604 °W           | LONG. = 103.860116 °W           |
| CORNER COORDINATES (NAD 83 NME) | CORNER COORDINATES (NAD 27 NME) |
| A - Y = 440,643.4 N             | A - X = 684,967.0 E             |
| B - Y = 443,283.9 N             | B - X = 684,964.0 E             |
| C - Y = 445,919.0 N             | C - X = 684,961.1 E             |
| D - Y = 448,555.1 N             | D - X = 684,948.3 E             |
| E - Y = 451,191.5 N             | E - X = 684,935.6 E             |
| F - Y = 453,827.3 N             | F - X = 684,920.4 E             |
| G - Y = 456,477.6 N             | G - X = 684,905.1 E             |
| H - Y = 440,627.5 N             | H - X = 683,628.8 E             |
| I - Y = 443,268.4 N             | I - X = 683,623.8 E             |
| J - Y = 445,903.9 N             | J - X = 683,623.0 E             |
| K - Y = 448,540.9 N             | K - X = 683,611.0 E             |
| L - Y = 451,178.3 N             | L - X = 683,598.6 E             |
| M - Y = 453,815.2 N             | M - X = 683,583.6 E             |
| N - Y = 456,469.0 N             | N - X = 683,568.4 E             |
| CORNER COORDINATES (NAD 27 NME) | CORNER COORDINATES (NAD 27 NME) |
| A - Y = 440,584.3 N             | A - X = 643,783.3 E             |
| B - Y = 443,224.8 N             | B - X = 643,780.4 E             |
| C - Y = 445,859.8 N             | C - X = 643,777.5 E             |
| D - Y = 448,495.9 N             | D - X = 643,764.9 E             |
| E - Y = 451,132.1 N             | E - X = 643,752.2 E             |
| F - Y = 453,767.9 N             | F - X = 643,737.2 E             |
| G - Y = 456,418.1 N             | G - X = 643,722.0 E             |
| H - Y = 440,568.4 N             | H - X = 642,445.1 E             |
| I - Y = 443,209.2 N             | I - X = 642,440.2 E             |
| J - Y = 445,844.7 N             | J - X = 642,439.5 E             |
| K - Y = 448,481.7 N             | K - X = 642,427.6 E             |
| L - Y = 451,118.9 N             | L - X = 642,415.3 E             |
| M - Y = 453,755.8 N             | M - X = 642,400.3 E             |
| N - Y = 456,409.5 N             | N - X = 642,385.3 E             |

YH

618.013003.08-80

\\618.013 XTO Energy - NM\003 Poker Lake Unit\08 - PLU 22 DTD - EDDY\Wells\--80 - PLU 22 DTD - 187H\DWG\187H C-102.dwg

DRILLING PLAN: BLM COMPLIANCE  
(Supplement to BLM 3160-3)

ExxonMobil  
Poker Lake Unit 22 DTD 187H  
TD 27423 MD / 11104.2 TVD  
SHL: 423' FNL & 805' FEL , Section 22, T24S, R30E  
BHL: 50' FNL & 110' FEL , Section 3, T24S, R30E  
Eddy County, NM

1. Geologic Name of Surface Formation

A. Quaternary

2. Estimated Tops of Geological Markers & Depths of Anticipated Fresh Water, Oil or Gas

| Formation            | Well Depth | Water/Oil/Gas |
|----------------------|------------|---------------|
| RSLR                 | 410'       | Water         |
| SLDO                 | 779'       | Water         |
| SALT_B               | 3803'      | Water         |
| DLWR                 | 4025'      | Water/Oil/Gas |
| CRCN                 | 4942'      | Water/Oil/Gas |
| BSPG_LM              | 7846'      | Water/Oil/Gas |
| AVLN                 | 7966'      | Water/Oil/Gas |
| AVLNL                | 8403'      | Water/Oil/Gas |
| BSPG1_LM             | 8582'      | Water/Oil/Gas |
| BSPG1_SS             | 8830'      | Water/Oil/Gas |
| BSPG2_SH             | 9088'      | Water/Oil/Gas |
| BSPG2_LM             | 9186'      | Water/Oil/Gas |
| BSPG2_TB             | 9778'      | Water/Oil/Gas |
| BSPG3_LM             | 9953'      | Water/Oil/Gas |
| HRKY                 | 10300'     | Water/Oil/Gas |
| BSPG3_SH             | 10321'     | Water/Oil/Gas |
| BSPG3SH_200          | 10518'     | Water/Oil/Gas |
| BSPG3_SS             | 10747'     | Water/Oil/Gas |
| RED HILLS TARGET TOP | 11009'     | Water/Oil/Gas |
| BSPG3_Red_Hills      | 11009'     | Water/Oil/Gas |
| BSPG3_Red_Hills      | 11038'     | Water/Oil/Gas |
| RED HILLS TARGET TOP | 11038'     | Water/Oil/Gas |
| RED HILLS TARGET TOP | 11040'     | Water/Oil/Gas |
| BSPG3_Red_Hills      | 11040'     | Water/Oil/Gas |
| Landing              | 11061'     | Water/Oil/Gas |

|     | INC ° | Azimuth ° | TVD (ft) | Y offset (ft) | X offset (ft) |
|-----|-------|-----------|----------|---------------|---------------|
| SHL | 0     | 0         | 0        | 440183.70     | 645655.90     |
| KOP | 0.05  | 139.39    | 10008.54 | 439791.28     | 646394.07     |
| LP  | 90.04 | 0.29      | 11061.12 | 441283.47     | 646341.49     |
| FTP | 54.76 | 355.74    | 10788.68 | 440057.48     | 646405.25     |
| LTP | 89.37 | 359.74    | 11101.95 | 456183.52     | 646280.66     |
| BHL | 89.53 | 359.15    | 11104.30 | 456425.90     | 646278.98     |

3. Primary Casing Design  
Primary Design:

| Hole Size (in.) | MD               | Casing TVD | OD Csg  | Weight | Grade  | Collar          | New/Used | SF Burst | SF Collapse | SF Tension |
|-----------------|------------------|------------|---------|--------|--------|-----------------|----------|----------|-------------|------------|
| 17.5"           | 0' – 963'        | 963'       | 13-3/8" | 72     | P-110  | BTC             | New      | 1.56     | 3.23        | 20.25      |
| 12.25           | 0' – 3967.1'     | 3967.1'    | 9-5/8"  | 39.99  | P-110  | BTC             | New      | 2.75     | 9.61        | 3.05       |
| 12.25           | 3967.1' - 10319' | 10319'     | 9-5/8"  | 40     | HCL-80 | BTC             | New      | 2        | 1.3         | 2.42       |
| 8.5"            | 0' – 27413'      | 27413'     | 5-1/2"  | 23     | P110RY | BTC/Freedom HTQ | New      | 1.21     | 2.73        | 1.74       |
|                 |                  |            |         |        |        |                 |          |          |             |            |
|                 |                  |            |         |        |        |                 |          |          |             |            |
|                 |                  |            |         |        |        |                 |          |          |             |            |

Wellhead:

A multi-bowl wellhead system will be utilized.The well design chosen is: 3-String Big / Non-Potash

Wellhead will be installed by manufacturer’s representatives.

Manufacturer will monitor welding process to ensure appropriate temperature of seal.

4. Cement Program

| Primary Cementing  |                    |           |               |                  |                   |                           |            |                                                |
|--------------------|--------------------|-----------|---------------|------------------|-------------------|---------------------------|------------|------------------------------------------------|
| Hole Section       | Slurry Type        | No. Sacks | Density (ppg) | Yield (ft3/sack) | TOC (ft)          | Casing Setting Depth (MD) | Excess (%) | Slurry Description                             |
| Surface 1          | Lead               | 415       | 12.8          | 1.68             | 0                 | 963                       | 150%       | Surface 1 Class 35/65 Poz C Lead Cement        |
| Surface 1          | Tail               | 785       | 14.8          | 1.33             | 563               | 963                       | 150%       | Surface 1 Class C Tail Cement                  |
| Intermediate 1     | Lead               |           |               |                  |                   |                           |            |                                                |
| Intermediate 1     | Tail               | 1445      | 15.6          | 1.18             | 6300              | 10,319                    | 50%        | Intermediate 1 Class C Lead Cement             |
| Production 1       | Lead               |           |               |                  |                   |                           |            |                                                |
| Production 1       | Tail               | 3410      | 13.2          | 1.4              | 9137              | 27,413                    | 25%        | Production 1 Class 35/65 Poz H Tail Cement     |
|                    |                    |           |               |                  |                   |                           |            |                                                |
| Remedial Cementing |                    |           |               |                  |                   |                           |            |                                                |
| Casing             | Slurry Type        | No. Sacks | Density (ppg) | Yield (ft3/sack) | Cemented Interval | Excess (%)                |            | Slurry Description                             |
| Intermediate 1     | Bradenhead Squeeze | 1810      | 141           | 1.77             | 33-6300           | -                         |            | Intermediate Class C Bradenhead Squeeze Cement |
|                    |                    |           |               |                  |                   |                           |            |                                                |

**5. Pressure Control Equipment****Section 5 Summary:**

Once the permanent WH is installed on the casing, the blow out preventer equipment (BOP) will consist of a minimum 5M Hydril and a minimum 10M triple Ram BOP.

All BOP testing will be done by an independent service company. Operator will Test as per 43CFR-3172

**Requested Variances****4A) Offline Cementing Variance**

XOM requests the option to offline cement and remediate (if needed) surface and intermediate casing strings where batch drilling is approved and if unplanned remediation is needed. XOM will ensure well is static with no pressure on the csg annulus, as with all other casing strings where batch drilling operations occur before moving off the rig. Offline cement operations will then be conducted after the rig is moved off the current well to the next well in the batch sequence. The TA cap will also be installed when applicable per wellhead manufacturer's procedure and pressure inside the casing will be monitored via the valve on the TA cap as per standard batch drilling ops.

**5A) Break Test Variance**

A break testing variance is requested to ONLY test broken pressure seals on the BOP equipment when moving from wellhead to wellhead for the intermediate hole sections which is in compliance with API Standard 53. The maximum anticipated surface pressure is less than 4800psi and the deepest intermediate casing point does not penetrate the Wolfcamp Formation.

**5B) Flex Hose Variance**

A variance is requested to allow use of a flex hose as the choke line from the BOP to the Choke Manifold. If this hose is used, a copy of the manufacturer's certification and pressure test chart will be kept on the rig. Attached is an example of a certification and pressure test chart. The manufacturer does not require anchors.

**8A) Open Hole Logging Variance**

Open hole logging will not be done on this well.

**10A) Spudder Rig Variance**

XOM requests the option to utilize a spudder rig (Atlas Copco RD20 or Equivalent) to set and cement surface casing.

**10B) Batch Drilling Variance**

XOM requests a variance to be able to batch drill this well. In doing so, XOM will set casing and ensure that the well is cemented properly (unless approval is given for offline cementing) and the well is static. XOM will contact the BLM to skid the rig to drill the remaining wells on the pad. Once surface and intermediate strings are all completed, XOM will begin drilling the production hole on each of the wells.

**6. Mud Circulation System**

| INTERVAL        | Hole Size | Mud Type             | MW         | Viscosity | Fluid Loss | Comments   |
|-----------------|-----------|----------------------|------------|-----------|------------|---|
|                 |           |                      | (ppg)      | (sec/qt)  | (cc)       |   |
| 0' - 963'       | 17.5      | Water                | 8.8        | 44        | NC         | Fresh Water   |
| 963' - 10319'   | 12.25     | Brine / BDE          | 8.8- 8.2   | 44-43     | NC         | Fluid type will be based upon on well conditions. A fully saturated system will be used across the salt interval. |
| 10319' - 27413' | 8.75      | BDE/ Invert/Oil Base | 8.2- 12.10 | 43-63     | NC - 20    |   |
|                 |           |                      |            |           |            |   |
|                 |           |                      |            |           |            |   |
|                 |           |                      |            |           |            |   |
|                 |           |                      |            |           |            |   |

**Section 6 Summary:**

The necessary mud products for weight addition and fluid loss control will be on location at all times.

Pump viscous sweeps as needed for hole cleaning. Pump speed will be recorded on a daily drilling report after mudding up. An EDR (Electronic Drilling Recorder) will be used to detect changes in loss or gain of mud volume. A mud test will be performed every 24 hours to determine: density, viscosity, strength, filtration and pH as necessary. Use available solids controls equipment to help keep mud weight down after mud up. Rig up solids control equipment to operate as a closed loop system.

**7. Auxiliary Well Control and Monitoring Equipment****Section 7 Summary:**

A Kelly cock will be in the drill string at all times.

A full opening drill pipe stabbing valve having appropriate connections will be on the rig floor at all times.

H2S monitors will be on location when drilling below the 9-5/8" casing.

**8. Logging, Coring and Testing Program****Section 8 Summary:**

Open hole logging will not be done on this well.

**9. Abnormal Pressures and Temperatures / Potential Hazards****Section 9 Summary:**

The estimated bottom hole temperature of 75F to 95F. No H2S is expected but monitors will be in place to detect any H2S occurrences. Should these circumstances be encountered the operator and drilling contractor are prepared to take all necessary steps to ensure safety of all personnel and environment. Lost circulation is possible throughout the well.

**10. Anticipated Starting Date and Duration of Operations****Section 10 Summary:**

Anticipated spud date will be after BLM approval. Move in operations and drilling is expected to take 40 days.

Sante Fe Main Office  
Phone: (505) 476-3441

General Information  
Phone: (505) 629-6116

Online Phone Directory  
<https://www.emnrd.nm.gov/oed/contact-us>

State of New Mexico  
Energy, Minerals and Natural Resources  
Oil Conservation Division  
1220 S. St Francis Dr.  
Santa Fe, NM 87505

CONDITIONS

Action 503252

CONDITIONS

|                                                                                        |                                                      |
|----------------------------------------------------------------------------------------|------------------------------------------------------|
| Operator:<br>XTO PERMIAN OPERATING LLC.<br>6401 HOLIDAY HILL ROAD<br>MIDLAND, TX 79707 | OGRID:<br>373075                                     |
|                                                                                        | Action Number:<br>503252                             |
|                                                                                        | Action Type:<br>[C-103] NOI Change of Plans (C-103A) |

CONDITIONS

|            |   |                |
|------------|---|----------------|
| Created By | Condition                                                                                                | Condition Date |
| dmcclure   | If cement is not circulated to surface during cementing operations, a Cement Bond Log (CBL) is required. | 9/19/2025      |