

Well Name: KALIK 6 FEDERAL COM	Well Location: T17S / R29E / SEC 1 / NENE / 32.8681047 / -104.0220744	County or Parish/State: EDDY / NM
Well Number: 21H	Type of Well: OIL WELL	Allottee or Tribe Name:
Lease Number: NMNM013814	Unit or CA Name:	Unit or CA Number:
US Well Number: 3001557105	Operator: SPUR ENERGY PARTNERS LLC	

Notice of Intent

Sundry ID: 2893247

Type of Submission: Notice of Intent

Type of Action: APD Change

Date Sundry Submitted: 01/28/2026

Time Sundry Submitted: 11:36

Date proposed operation will begin: 01/28/2026

Procedure Description: Spur Energy Partners LLC respectfully requests to change the name of the Kalik 6 Federal Com 21H to Twelve Pack Fed Com LBB #21H. This well is apart of an existing Communitization Agreement that covers the S2/N/2 including the existing Twelve Pack Fed Com LBB 4H well. (Approved CA: NMNM105375006). Updated C-102 to reflect name change is attached.

NOI Attachments

Procedure Description

Twelve_Pack_Fed_Com_21H_Revised_C_102_20260128113609.pdf

Well Name: KALIK 6 FEDERAL COM

Well Location: T17S / R29E / SEC 1 / NENE / 32.8681047 / -104.0220744

County or Parish/State: EDDY / NM

Well Number: 21H

Type of Well: OIL WELL

Allottee or Tribe Name:

Lease Number: NMNM013814

Unit or CA Name:

Unit or CA Number:

US Well Number: 3001557105

Operator: SPUR ENERGY PARTNERS LLC

Operator

I certify that the foregoing is true and correct. Title 18 U.S.C. Section 1001 and Title 43 U.S.C. Section 1212, make it a crime for any person knowingly and willfully to make to any department or agency of the United States any false, fictitious or fraudulent statements or representations as to any matter within its jurisdiction. Electronic submission of Sundry Notices through this system satisfies regulations requiring a

Operator Electronic Signature: SARAH CHAPMAN

Signed on: JAN 28, 2026 11:36 AM

Name: SPUR ENERGY PARTNERS LLC

Title: Regulatory Director

Street Address: 9655 KATY FREEWAY SUITE 500

City: HOUSTON

State: TX

Phone: (281) 642-5503

Email address: SCHAPMAN@SPURENERGY.COM

Field

Representative Name:

Street Address:

City:

State:

Zip:

Phone:

Email address:

BLM Point of Contact

BLM POC Name: CANDY VIGIL

BLM POC Title: LLE

BLM POC Phone: 5752345982

BLM POC Email Address: CVIGIL@BLM.GOV

Disposition: Approved

Disposition Date: 01/30/2026

Signature: Cody Layton Assistant Field Manager

Form 3160-5
(October 2024)

UNITED STATES
DEPARTMENT OF THE INTERIOR
BUREAU OF LAND MANAGEMENT

FORM APPROVED
OMB No. 1004-0220
Expires: October 31, 2027

SUNDRY NOTICES AND REPORTS ON WELLS
Do not use this form for proposals to drill or to re-enter an abandoned well. Use Form 3160-3 (APD) for such proposals.

5. Lease Serial No.
6. If Indian, Allottee or Tribe Name

SUBMIT IN TRIPLICATE - Other instructions on page 2		7. If Unit of CA/Agreement, Name and/or No.
1. Type of Well <input type="checkbox"/> Oil Well <input type="checkbox"/> Gas Well <input type="checkbox"/> Other		8. Well Name and No.
2. Name of Operator		9. API Well No.
3a. Address	3b. Phone No. (include area code)	10. Field and Pool or Exploratory Area
4. Location of Well (Footage, Sec., T.,R.,M., or Survey Description)		11. Country or Parish, State

12. CHECK THE APPROPRIATE BOX(ES) TO INDICATE NATURE OF NOTICE, REPORT OR OTHER DATA

TYPE OF SUBMISSION	TYPE OF ACTION			
<input type="checkbox"/> Notice of Intent	<input type="checkbox"/> Acidize	<input type="checkbox"/> Deepen	<input type="checkbox"/> Production (Start/Resume)	<input type="checkbox"/> Water Shut-Off
<input type="checkbox"/> Subsequent Report	<input type="checkbox"/> Alter Casing	<input type="checkbox"/> Hydraulic Fracturing	<input type="checkbox"/> Reclamation	<input type="checkbox"/> Well Integrity
<input type="checkbox"/> Final Abandonment Notice	<input type="checkbox"/> Casing Repair	<input type="checkbox"/> New Construction	<input type="checkbox"/> Recomplete	<input type="checkbox"/> Other
	<input type="checkbox"/> Change Plans	<input type="checkbox"/> Plug and Abandon	<input type="checkbox"/> Temporarily Abandon	
	<input type="checkbox"/> Convert to Injection	<input type="checkbox"/> Plug Back	<input type="checkbox"/> Water Disposal	

13. Describe Proposed or Completed Operation: Clearly state all pertinent details, including estimated starting date of any proposed work and approximate duration thereof. If the proposal is to deepen directionally or recomplete horizontally, give subsurface locations and measured and true vertical depths of all pertinent markers and zones. Attach the Bond under which the work will be performed or provide the Bond No. on file with BLM/BIA. Required subsequent reports must be filed within 30 days following completion of the involved operations. If the operation results in a multiple completion or recompletion in a new interval, a Form 3160-4 must be filed once testing has been completed. Final Abandonment Notices must be filed only after all requirements, including reclamation, have been completed and the operator has determined that the site is ready for final inspection.)

14. I hereby certify that the foregoing is true and correct. Name (Printed/Typed)		
	Title	
Signature	Date	

THE SPACE FOR FEDERAL OR STATE OFFICE USE

Approved by		
	Title	Date
Conditions of approval, if any, are attached. Approval of this notice does not warrant or certify that the applicant holds legal or equitable title to those rights in the subject lease which would entitle the applicant to conduct operations thereon.	Office	

Title 18 U.S.C Section 1001 and Title 43 U.S.C Section 1212, make it a crime for any person knowingly and willfully to make to any department or agency of the United States any false, fictitious or fraudulent statements or representations as to any matter within its jurisdiction.

(Instructions on page 2)

GENERAL INSTRUCTIONS

This form is designed for submitting proposals to perform certain well operations and reports of such operations when completed as indicated on Federal and Indian lands pursuant to applicable Federal law and regulations. Any necessary special instructions concerning the use of this form and the number of copies to be submitted, particularly with regard to local area or regional procedures and practices, are either shown below, will be issued by or may be obtained from the local Federal office.

SPECIFIC INSTRUCTIONS

Item 4 - Locations on Federal or Indian land should be described in accordance with Federal requirements. Consult the local Federal office for specific instructions.

Item 13: Proposals to abandon a well and subsequent reports of abandonment should include such special information as is required by the local Federal office. In addition, such proposals and reports should include reasons for the abandonment; data on any former or present productive zones or other zones with present significant fluid contents not sealed off by cement or otherwise; depths (top and bottom) and method of placement of cement plugs; mud or other material placed below, between and above plugs; amount, size, method of parting of any casing, liner or tubing pulled and the depth to the top of any tubing left in the hole; method of closing top of well and date well site conditioned for final inspection looking for approval of the abandonment. If the proposal will involve **hydraulic fracturing operations**, you must comply with 43 CFR 3162.3-3, including providing information about the protection of usable water. Operators should provide the best available information about all formations containing water and their depths. This information could include data and interpretation of resistivity logs run on nearby wells. Information may also be obtained from state or tribal regulatory agencies and from local BLM offices.

NOTICES

The privacy Act of 1974 and the regulation in 43 CFR 2.48(d) provide that you be furnished the following information in connection with information required by this application.

AUTHORITY: 30 U.S.C. 181 et seq., 351 et seq., 25 U.S.C. 396; 43 CFR 3160.

PRINCIPAL PURPOSE: The information is used to: (1) Evaluate, when appropriate, approve applications, and report completion of subsequent well operations, on a Federal or Indian lease; and (2) document for administrative use, information for the management, disposal and use of National Resource lands and resources, such as: (a) evaluating the equipment and procedures to be used during a proposed subsequent well operation and reviewing the completed well operations for compliance with the approved plan; (b) requesting and granting approval to perform those actions covered by 43 CFR 3162.3-2, 3162.3-3, and 3162.3-4; (c) reporting the beginning or resumption of production, as required by 43 CFR 3162.4-1(c) and (d) analyzing future applications to drill or modify operations in light of data obtained and methods used.

ROUTINE USES: Information from the record and/or the record will be transferred to appropriate Federal, State, local or foreign agencies, when relevant to civil, criminal or regulatory investigations or prosecutions in connection with congressional inquiries or to consumer reporting agencies to facilitate collection of debts owed the Government.

EFFECT OF NOT PROVIDING THE INFORMATION: Filing of this notice and report and disclosure of the information is mandatory for those subsequent well operations specified in 43 CFR 3162.3-2, 3162.3-3, 3162.3-4.

The Paperwork Reduction Act of 1995 requires us to inform you that:

The BLM collects this information to evaluate proposed and/or completed subsequent well operations on Federal or Indian oil and gas leases.

Response to this request is mandatory.

The BLM would like you to know that you do not have to respond to this or any other Federal agency-sponsored information collection unless it displays a currently valid OMB control number.

BURDEN HOURS STATEMENT: Public reporting burden for this form is estimated to average 8 hours per response, including the time for reviewing instructions, gathering and maintaining data, and completing and reviewing the form. Direct comments regarding the burden estimate or any other aspect of this form to U.S. Department of the Interior, Bureau of Land Management (1004-0137), Bureau Information Collection Clearance Officer (WO-630), 1849 C St., N.W., Mail Stop 401 LS, Washington, D.C. 20240

Additional Information

Location of Well

0. SHL: NENE / 975 FNL / 750 FEL / TWSP: 17S / RANGE: 29E / SECTION: 1 / LAT: 32.8681047 / LONG: -104.0220744 (TVD: 0 feet, MD: 0 feet)

PPP: SWNW / 1775 FNL / 100 FWL / TWSP: 17S / RANGE: 30E / SECTION: 6 / LAT: 32.865901 / LONG: -104.019315 (TVD: 4475 feet, MD: 5067 feet)

PPP: SENW / 1775 FNL / 1319 FWL / TWSP: 17S / RANGE: 30E / SECTION: 6 / LAT: 32.865901 / LONG: -104.015742 (TVD: 4486 feet, MD: 6165 feet)

PPP: SWNE / 1775 FNL / 2639 FWL / TWSP: 17S / RANGE: 30E / SECTION: 6 / LAT: 32.8659 / LONG: -104.011444 (TVD: 4499 feet, MD: 7485 feet)

BHL: SENE / 1775 FNL / 50 FEL / TWSP: 17S / RANGE: 30E / SECTION: 6 / LAT: 32.865898 / LONG: -104.0029256 (TVD: 4525 feet, MD: 10103 feet)

C-102 Submit Electronically Via OCD Permitting	State of New Mexico Energy, Minerals & Natural Resources Department OIL CONSERVATION DIVISION	Revised July 9, 2024
	Submittal Type:	<input type="checkbox"/> Initial Submittal <input checked="" type="checkbox"/> Amended Report <input type="checkbox"/> As Drilled

WELL LOCATION INFORMATION

API Number 30-015-57105	Pool Code 96718	Pool Name LOCO HILLS; GLORIETA-YESO
Property Code 326478	Property Name TWELVE PACK FED COM LBB	Well Number 21H
OGRID No. 328947	Operator Name SPUR ENERGY PARTNERS, LLC.	Ground Level Elevation 3690'
Surface Owner: <input type="checkbox"/> State <input type="checkbox"/> Fee <input type="checkbox"/> Tribal <input checked="" type="checkbox"/> Federal		Mineral Owner: <input type="checkbox"/> State <input type="checkbox"/> Fee <input type="checkbox"/> Tribal <input checked="" type="checkbox"/> Federal

Surface Location

UL	Section	Township	Range	Lot	Ft. from N/S	Ft. from E/W	Latitude	Longitude	County
A	1	17S	29E	1	975 FNL	750 FEL	32.8681047°N	104.0220744°W	EDDY

Bottom Hole Location

UL	Section	Township	Range	Lot	Ft. from N/S	Ft. from E/W	Latitude	Longitude	County
H	6	17S	30E		1775 FNL	50 FEL	32.8658980°N	104.0029256°W	EDDY

Dedicated Acres 157.03	Infill or Defining Well NA	Defining Well API NA	Overlapping Spacing Unit (Y/N) N	Consolidation Code C
Order Numbers. NMNM105375006			Well setbacks are under Common Ownership: <input checked="" type="checkbox"/> Yes <input type="checkbox"/> No	

Kick Off Point (KOP)

UL	Section	Township	Range	Lot	Ft. from N/S	Ft. from E/W	Latitude	Longitude	County
H	1	17S	29E		1627 FNL	845 FEL	32.8663155°N	104.0223901°W	EDDY

First Take Point (FTP)

UL	Section	Township	Range	Lot	Ft. from N/S	Ft. from E/W	Latitude	Longitude	County
E	6	17S	30E	5	1775 FNL	100 FWL	32.8659010°N	104.0193150°W	EDDY

Last Take Point (LTP)

UL	Section	Township	Range	Lot	Ft. from N/S	Ft. from E/W	Latitude	Longitude	County
H	6	17S	30E		1775 FNL	100 FEL	32.8658980°N	104.0030884°W	EDDY

Unitized Area or Area of Uniform Interest Y	Spacing Unit Type <input checked="" type="checkbox"/> Horizontal <input type="checkbox"/> Vertical	Ground Floor Elevation: 3690' GL
--	--	--

<p>OPERATOR CERTIFICATIONS</p> <p><i>I hereby certify that the information contained herein is true and complete to the best of my knowledge and belief, and, if the well is a vertical or directional well, that this organization either owns a working interest or unleased mineral interest in the land including the proposed bottom hole location or has a right to drill this well at this location pursuant to a contract with an owner of a working interest or unleased mineral interest, or to a voluntary pooling agreement or a compulsory pooling order heretofore entered by the division.</i></p> <p><i>If this well is a horizontal well, I further certify that this organization has received the consent of at least one lessee or owner of a working interest or unleased mineral interest in each tract (in the target pool or formation) in which any part of the well's completed interval will be located or obtained a compulsory pooling order from the division.</i></p> <p><i>Sarah Savino</i> 01/28/2026</p>	<p>SURVEYOR CERTIFICATIONS</p> <p><i>I hereby certify that the well location shown on this plat was plotted from field notes of actual surveys made by me under my supervision, and that the same is true and correct to the best of my belief.</i></p> <div style="text-align: right;">  </div>
Signature SARAH SAVINO	Signature and Seal of Professional Surveyor <i>Dale E. Bell</i>
Date 01/28/2026	Certificate Number 14400
Printed Name SSAVINO@SPURENERGY.COM	Date of Survey 01/29/2025
Email Address	


Note: No allowable will be assigned to this completion until all interests have been consolidated or a non-standard unit has been approved by the division.

ACREAGE DEDICATION PLATS

This grid represents a standard section. You may superimpose a non-standard section, or larger area, over this grid. Operators must outline the dedicated acreage in a red box, clearly show the well surface location and bottom hole location, if it is a directionally drilled, with the dimensions from the section lines in the cardinal directions. If this is a horizontal wellbore show on this plat the location of the First Take Point and Last Take Point, and the point within the Completed interval (other than the First Take Point or Last Take Point) that is closest to any outer boundary of the tract.

Surveyors shall use the latest United States government survey or dependent resurvey. Well locations will be in reference to the New Mexico Principal Meridian. If the land is not surveyed, contact the OCD Engineering Bureau. Independent subdivision surveys will not be acceptable.

TWELVE PACK FED COM LBB #21H

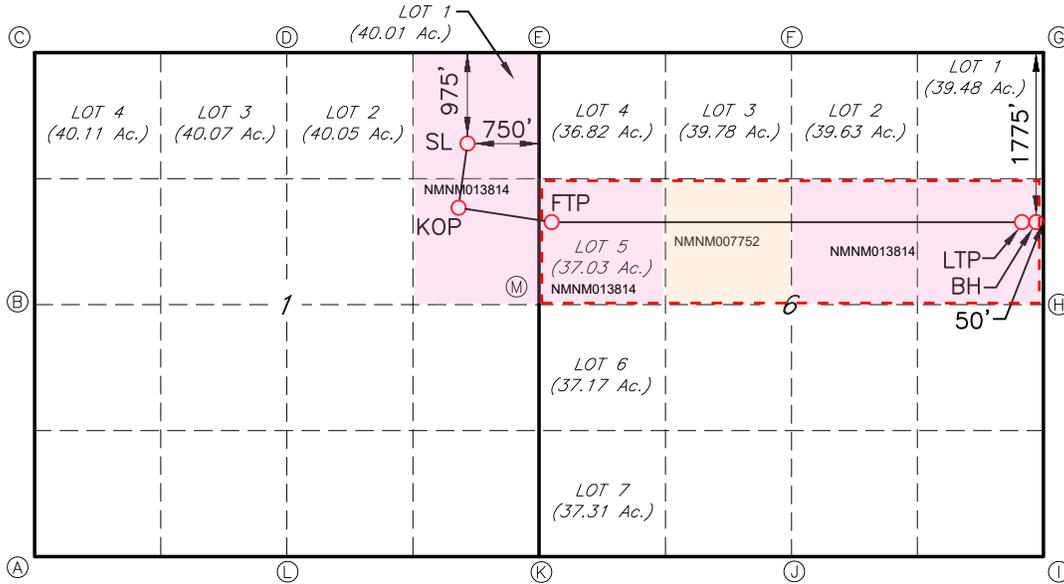

CORNER DATA
NAD 83 GRID - NM EAST

- A: FOUND BRASS CAP "1914"
N: 675386.0 - E: 632379.4
- B: FOUND BRASS CAP "1914"
N: 678025.2 - E: 632377.9
- C: FOUND BRASS CAP "1916"
N: 680663.6 - E: 632375.5
- D: FOUND BRASS CAP "1914"
N: 680666.0 - E: 635014.9
- E: FOUND BRASS CAP "1916"
N: 680665.9 - E: 637654.6
- F: FOUND BRASS CAP "1916"
N: 680673.4 - E: 640190.1
- G: FOUND BRASS CAP "1916"
N: 680680.6 - E: 642829.7
- H: FOUND BRASS CAP "1916"
N: 678060.2 - E: 642838.9
- I: FOUND BRASS CAP "1916"
N: 675419.9 - E: 642848.2
- J: FOUND BRASS CAP "1916"
N: 675403.7 - E: 640208.3
- K: FOUND BRASS CAP "1914"
N: 675387.8 - E: 637653.6
- L: FOUND BRASS CAP "1914"
N: 675390.1 - E: 635023.9
- M: FOUND BRASS CAP "1914"
N: 678025.5 - E: 637653.4

GEODETIC DATA
NAD 83 GRID - NM EAST

SURFACE LOCATION (SL)
N: 679690.9 - E: 636904.1

LAT: 32.8681047° N
LONG: 104.0220744° W

KICK OFF POINT (KOP)
N: 679039.7 - E: 636809.1

LAT: 32.8663155° N
LON: 104.0223901° W

FIRST TAKE POINT (FTP)
N: 678891.7 - E: 637753.7

LAT: 32.8659010° N
LONG: 104.0193150° W

LAST TAKE POINT (LTP)
N: 678905.8 - E: 642736.0

LAT: 32.8658980° N
LONG: 104.0030884° W


BOTTOM HOLE (BH)
N: 678905.9 - E: 642785.9

LAT: 32.8658980° N
LONG: 104.0029256° W



LOCATION VERIFICATION MAP

NOT TO SCALE

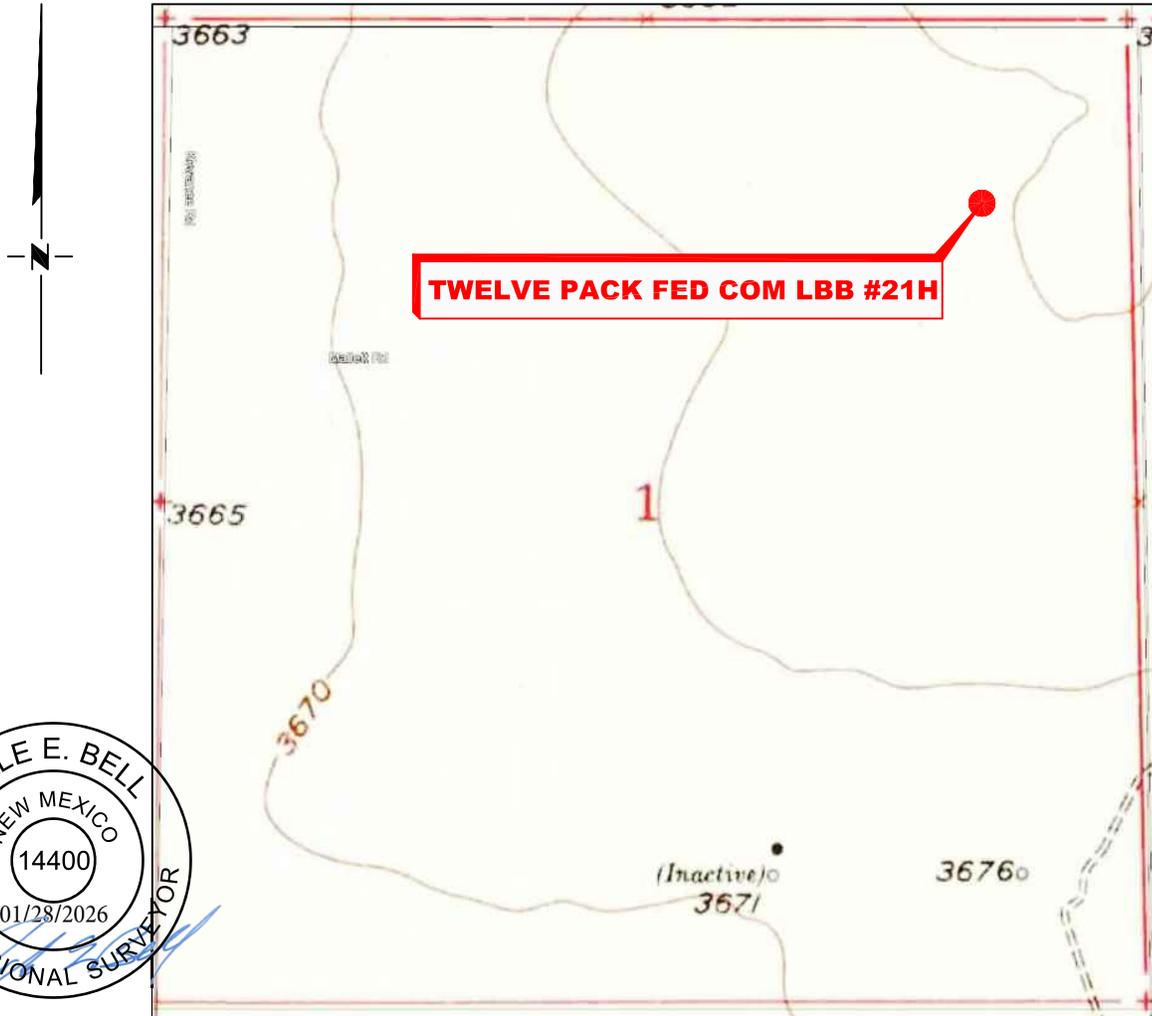

**SECTION 1, TWP. 17 SOUTH, RGE. 29 EAST,
N. M. P. M., EDDY COUNTY, NEW MEXICO**

OPERATOR: Spur Energy Partners, LLC.
 LEASE: Twelve Pack Fed Com LBB
 WELL NO.: 21H
 ELEVATION: 3690'

LOCATION: 975' FNL & 750' FEL
 CONTOUR INTERVAL: 10'
 USGS TOPO. SOURCE MAP:
Redlake SE, NM (1955)

1	NAME CHANGE	1/21/26
NO.	REVISION	DATE
JOB NO.: LS25010101D1		
DWG. NO.: 25010101D1-2		

RRC


ENERGY SERVICES LLC.

701 S. CECIL ST., HOBBS, NM 88240 (575) 964-8200

SCALE: N. T. S.
DATE: 01/29/2025
SURVEYED BY: JH/EU
DRAWN BY: RQ
APPROVED BY: DEB
SHEET: 1 OF 1

VICINITY MAP

NOT TO SCALE

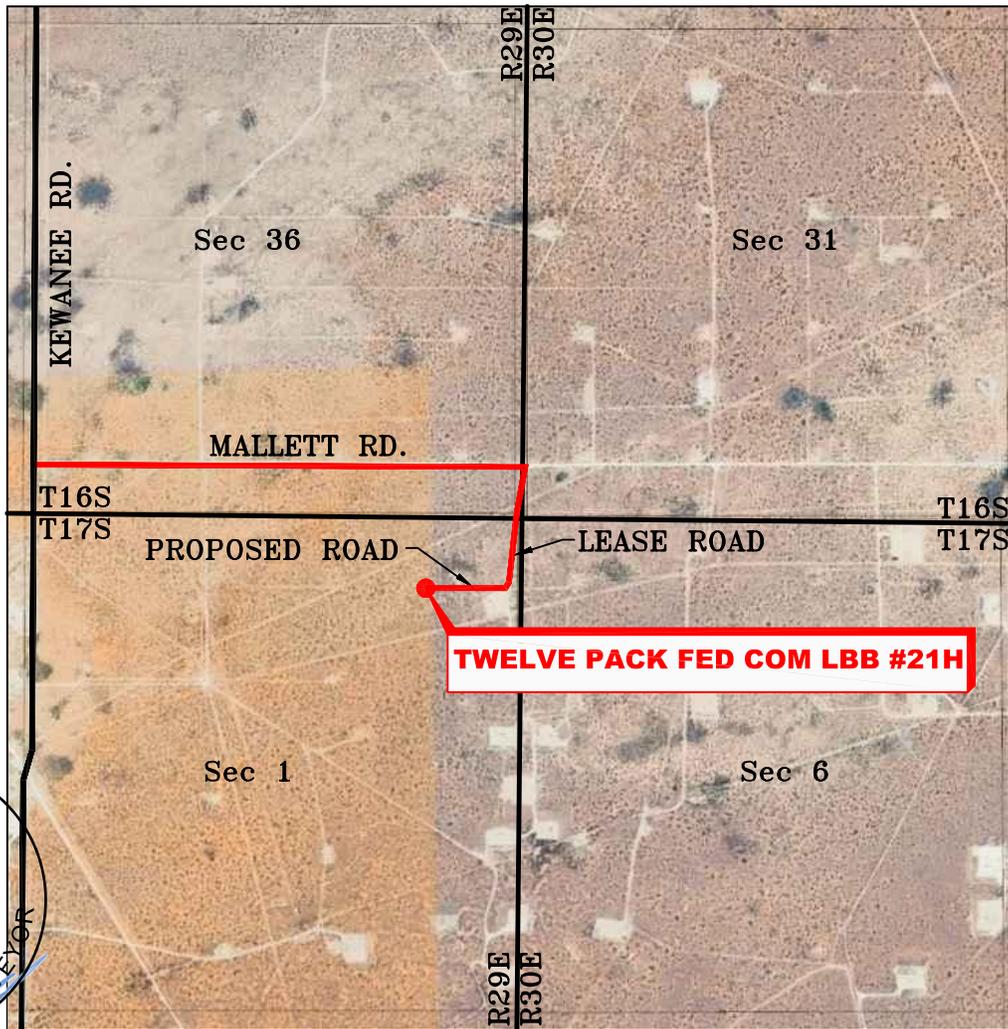

*SECTION 1, TWP. 17 SOUTH, RGE. 29 EAST,
N. M. P. M., EDDY CO., NEW MEXICO*

OPERATOR: Spur Energy Partners, LLC.
 LEASE: Twelve Pack Fed Com LBB
 WELL NO.: 21H

LOCATION: 975' FNL & 750' FEL
 ELEVATION: 3690'


1	NAME CHANGE	1/21/26
NO.	REVISION	DATE
JOB NO.: LS25010101D1		
DWG. NO.: 25010101D1-3		

RRC

ENERGY SERVICES LLC.


701 S. CECIL ST., HOBBS, NM 88240 (575) 964-8200

SCALE: N. T. S.
DATE: 01/29/2025
SURVEYED BY: JH/EU
DRAWN BY: RQ
APPROVED BY: DEB
SHEET: 1 OF 1

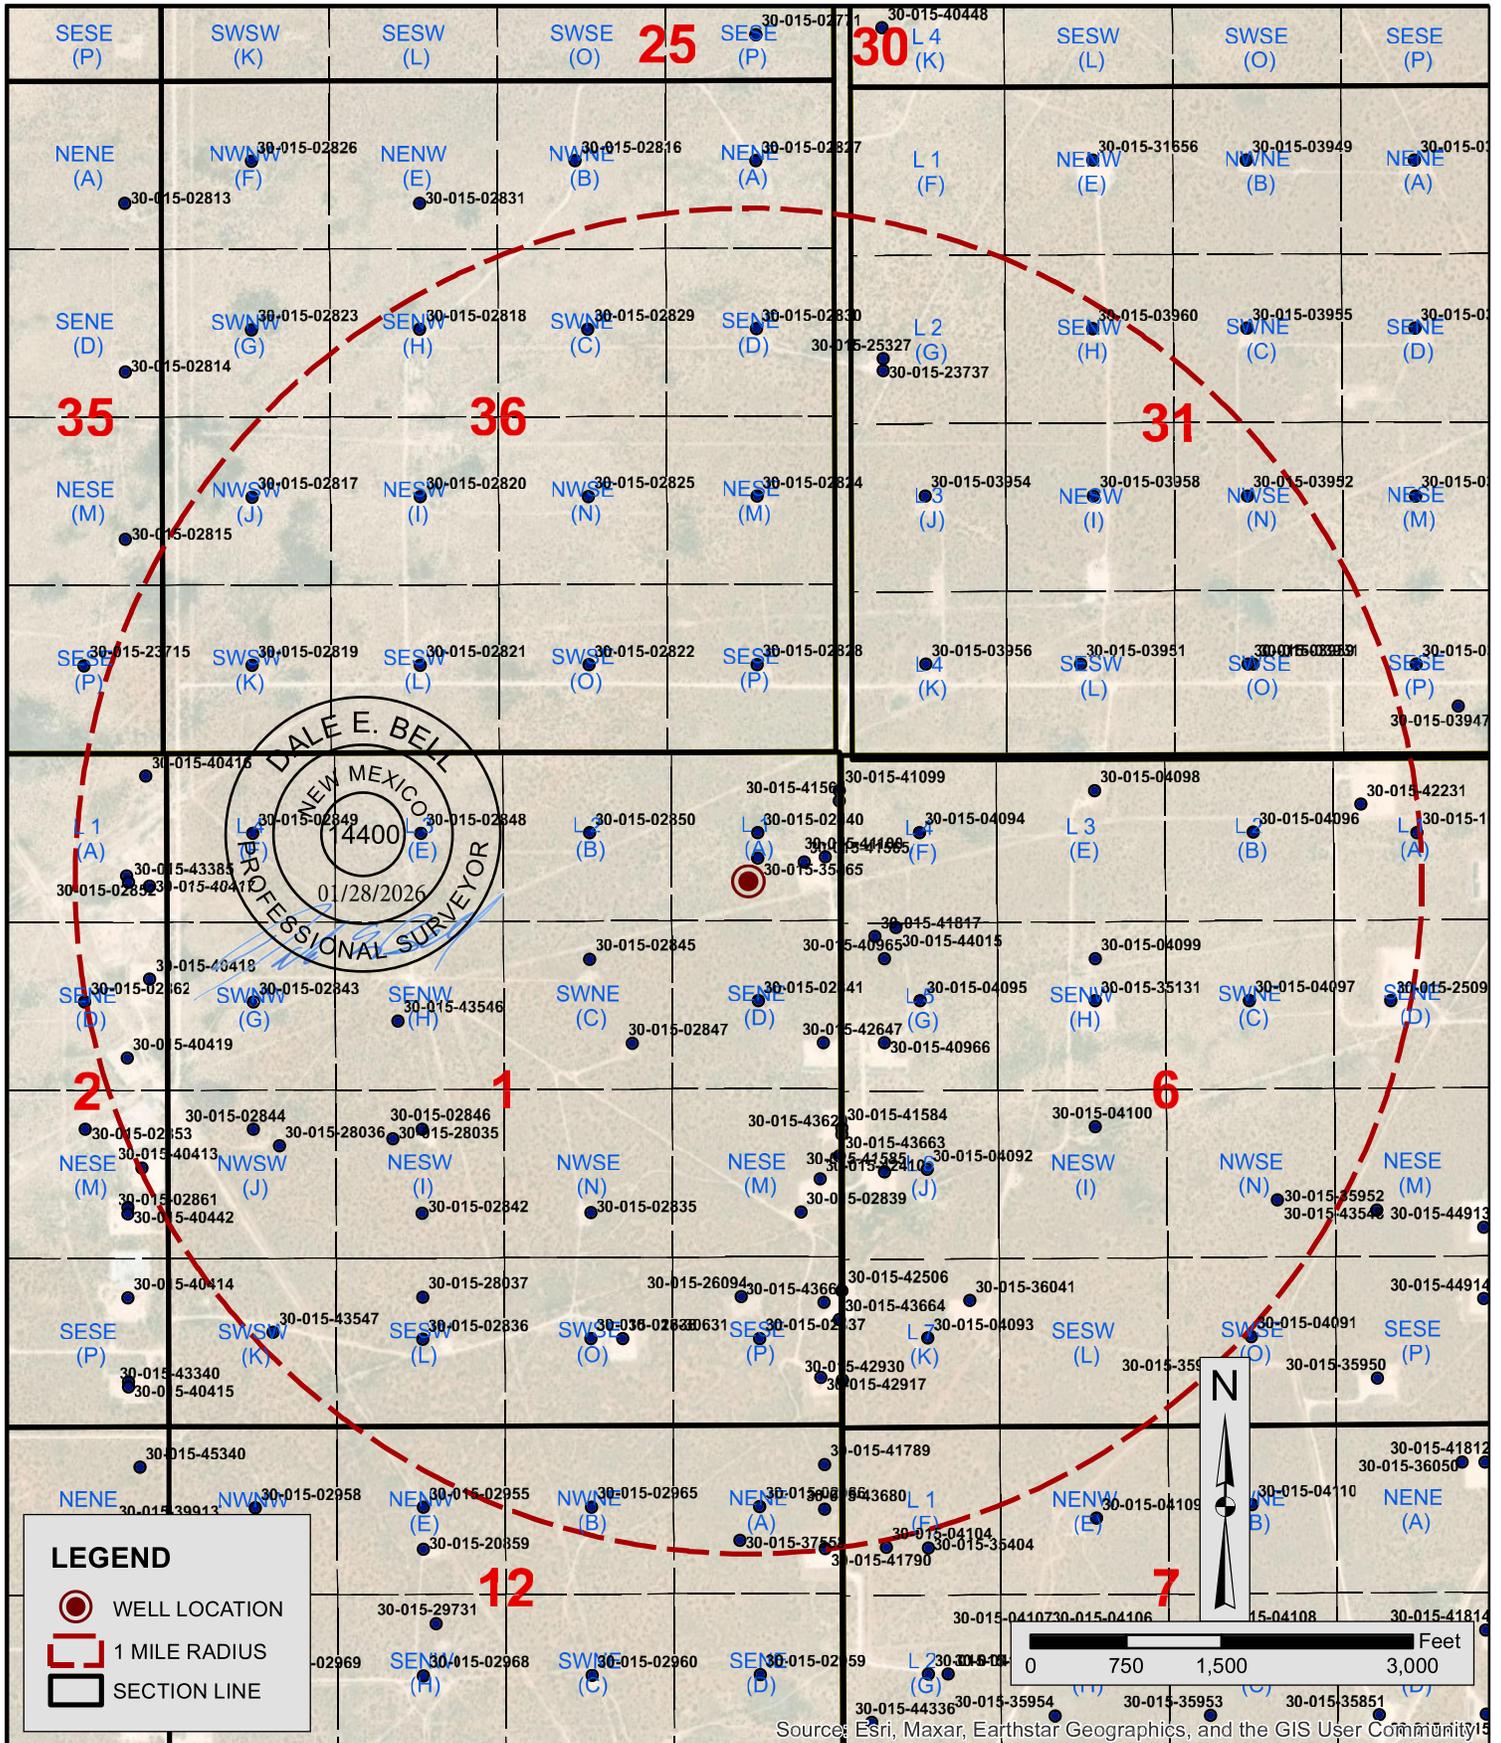

<p>RRC ENERGY SERVICES, LLC. 701 S. Cecil Hobbs, NM 88240 (575) 964-8200</p>	<p>TWELVE PACK FED COM LBB #21H (975' FNL & 750' FEL) Section 1, Township 17 South, Range 29 East, N. M. P. M., Eddy County, New Mexico</p>	<p>SPUR ENERGY PARTNERS</p>
Date: 01/29/2025	ONE MILE RADIUS MAP	Approved By: DEB
Surveyed By: JH/EU	Job No. LS25010101D1	Dwg. No. 1-MILE (5,280 Ft.) - RADIUS
		Drawn By: RQ

SPUR ENERGY PARTNERS, LLC.
 TWELVE PACK FED COM LBB #21H
 (975' FNL & 750' FEL)
 SECTION 1, T17S, R29E
 N. M. P. M., EDDY COUNTY, NEW MEXICO

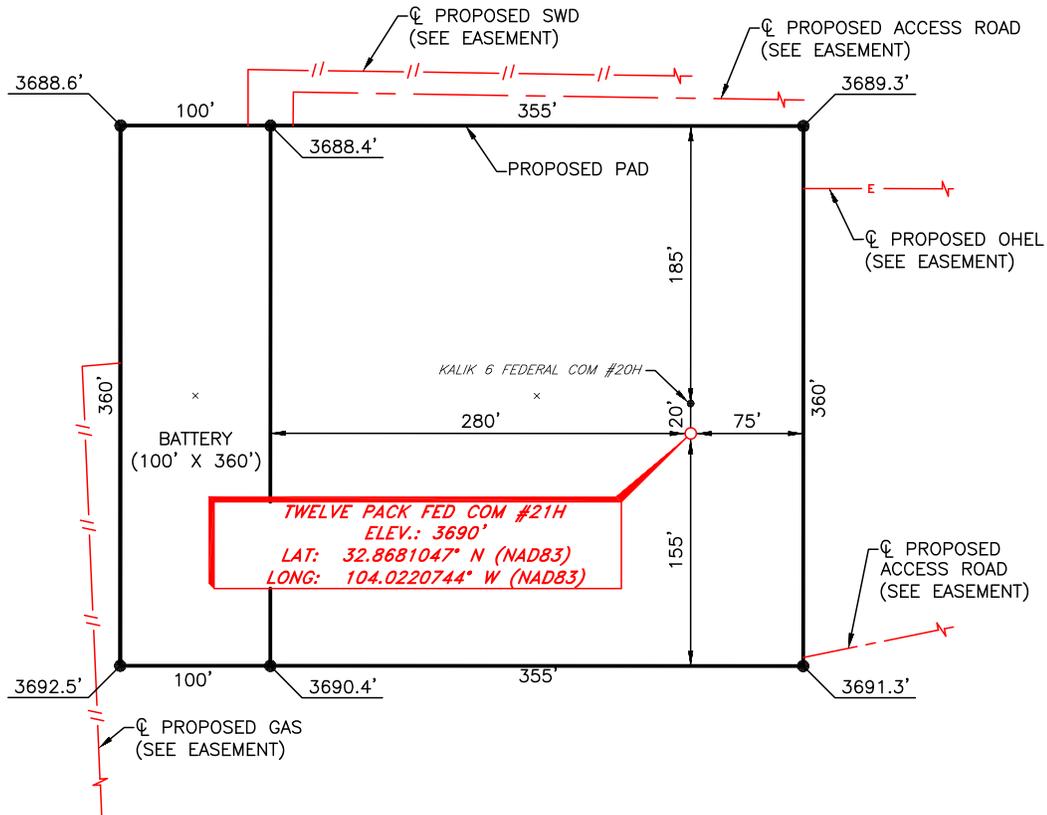

CENTER BATTERY
 LAT: 32.8681766° N
 LONG: 104.0231488° W

CENTER PAD
 LAT: 32.8681745° N
 LONG: 104.0224078° W

DIRECTIONS TO LOCATION

From the intersection of Kewanee Rd. and Mallet Rd.;

Go East on Mallet Rd. approx. 1.0 miles to a lease road on the right;

Turn right and go South approx. 0.3 miles to a proposed road on the right;

Turn right and go West approx. 0.2 miles road turns left;

Turn left & go South approx. 202 feet to location on the left.



SCALE: 1" = 100'
 0 50 100

BEARINGS ARE
 NAD 83 GRID - NM EAST
 DISTANCES ARE GROUND

Dale E. Bell NM PS 14400



1	NAME CHANGE	1/21/26
NO.	REVISION	DATE
JOB NO.: LS25010101D1		
DWG. NO.: 25010101D1-4		



701 S. CECIL ST., HOBBS, NM 88240 (575) 964-8200

SCALE: 1" = 100'
DATE: 01/29/2025
SURVEYED BY: JH/EU
DRAWN BY: RQ
APPROVED BY: DEB
SHEET: 1 OF 1

Sante Fe Main Office
Phone: (505) 476-3441

General Information
Phone: (505) 629-6116

Online Phone Directory
<https://www.emnrd.nm.gov/ocd/contact-us>

State of New Mexico
Energy, Minerals and Natural Resources
Oil Conservation Division
1220 S. St Francis Dr.
Santa Fe, NM 87505

CONDITIONS

Action 548937

CONDITIONS

Operator: Spur Energy Partners LLC 9655 Katy Freeway Houston, TX 77024	OGRID: 328947
	Action Number: 548937
	Action Type: [C-103] NOI Change of Plans (C-103A)

CONDITIONS

Created By	Condition	Condition Date
ward.rikala	Any previous COA's not addressed within the updated COA's still apply.	2/12/2026